


SEE SHEET 27 FOR -L- PROFILE
SEE SHEET 35 FOR -Y9- PROFILE

PROJECT REFERENCE NO. U-0620		SHEET NO. EC-8/CONST.9	
RW SHEET NO.			
ROADWAY DESIGN ENGINEER		HYDRAULICS ENGINEER	

NOTE:
PLACE TEMPORARY ROCK SEDIMENT DAMS TYPE-B AND TEMPORARY ROCK SILT CHECKS TYPE-A AT DRAINAGE OUTLETS.

CLEARING AND GRUBBING
EROSION CONTROL FOR
CONSTRUCTION SHEET 9

ALL DRIVEWAYS ARE 20' WIDE
UNLESS OTHERWISE NOTED
BREAK UP AND REMOVE EXISTING PAVEMENT
UNDERNEATH PROPOSED RAISED MEDIAN.
TSSSta. 91+98.54

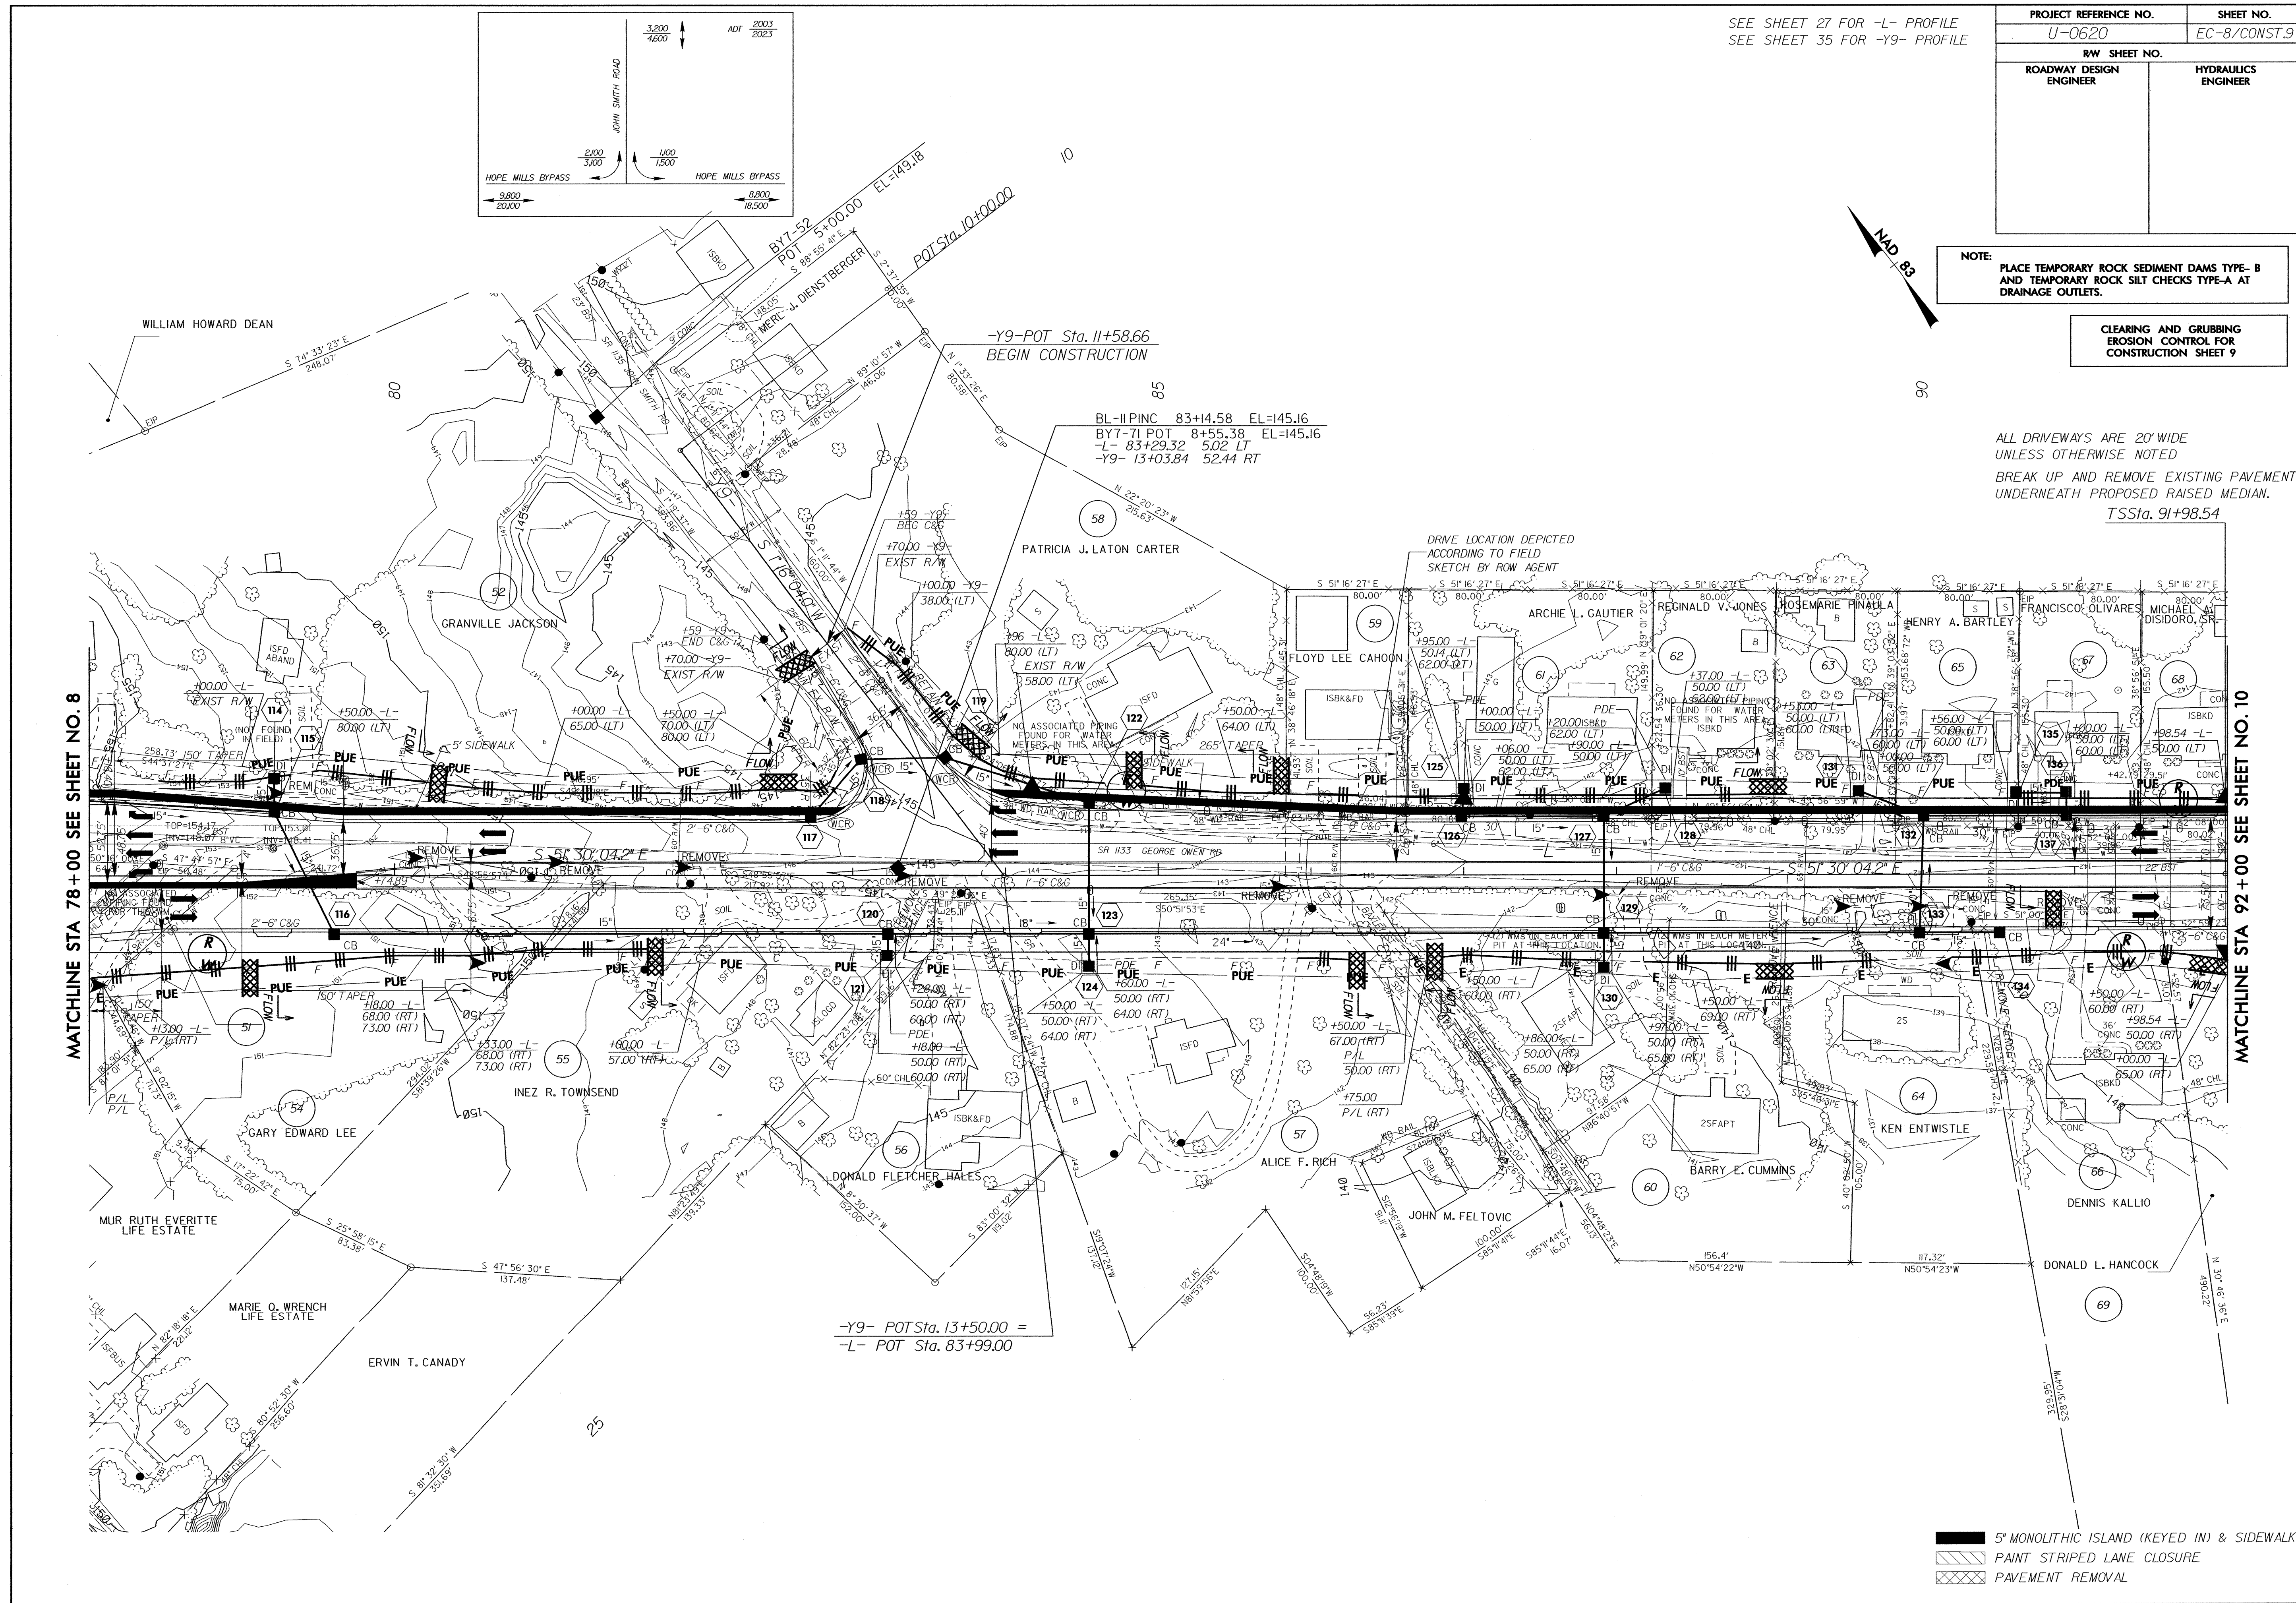

MATCHLINE STA 78+00 SEE SHEET NO. 8

MATCHLINE STA 92+00 SEE SHEET NO. 10

-Y9- POT Sta. 13+50.00 =
-L- POT Sta. 83+99.00

- 5' MONOLITHIC ISLAND (KEYED IN) & SIDEWALK
- PAINT STRIPED LANE CLOSURE
- PAVEMENT REMOVAL