


NOTE:  
 ALL INTERMEDIATE DIAPHRAGMS AND BENT #1 DIAPHRAGMS ARE RADIAL TO GIRDER CENTERLINES.

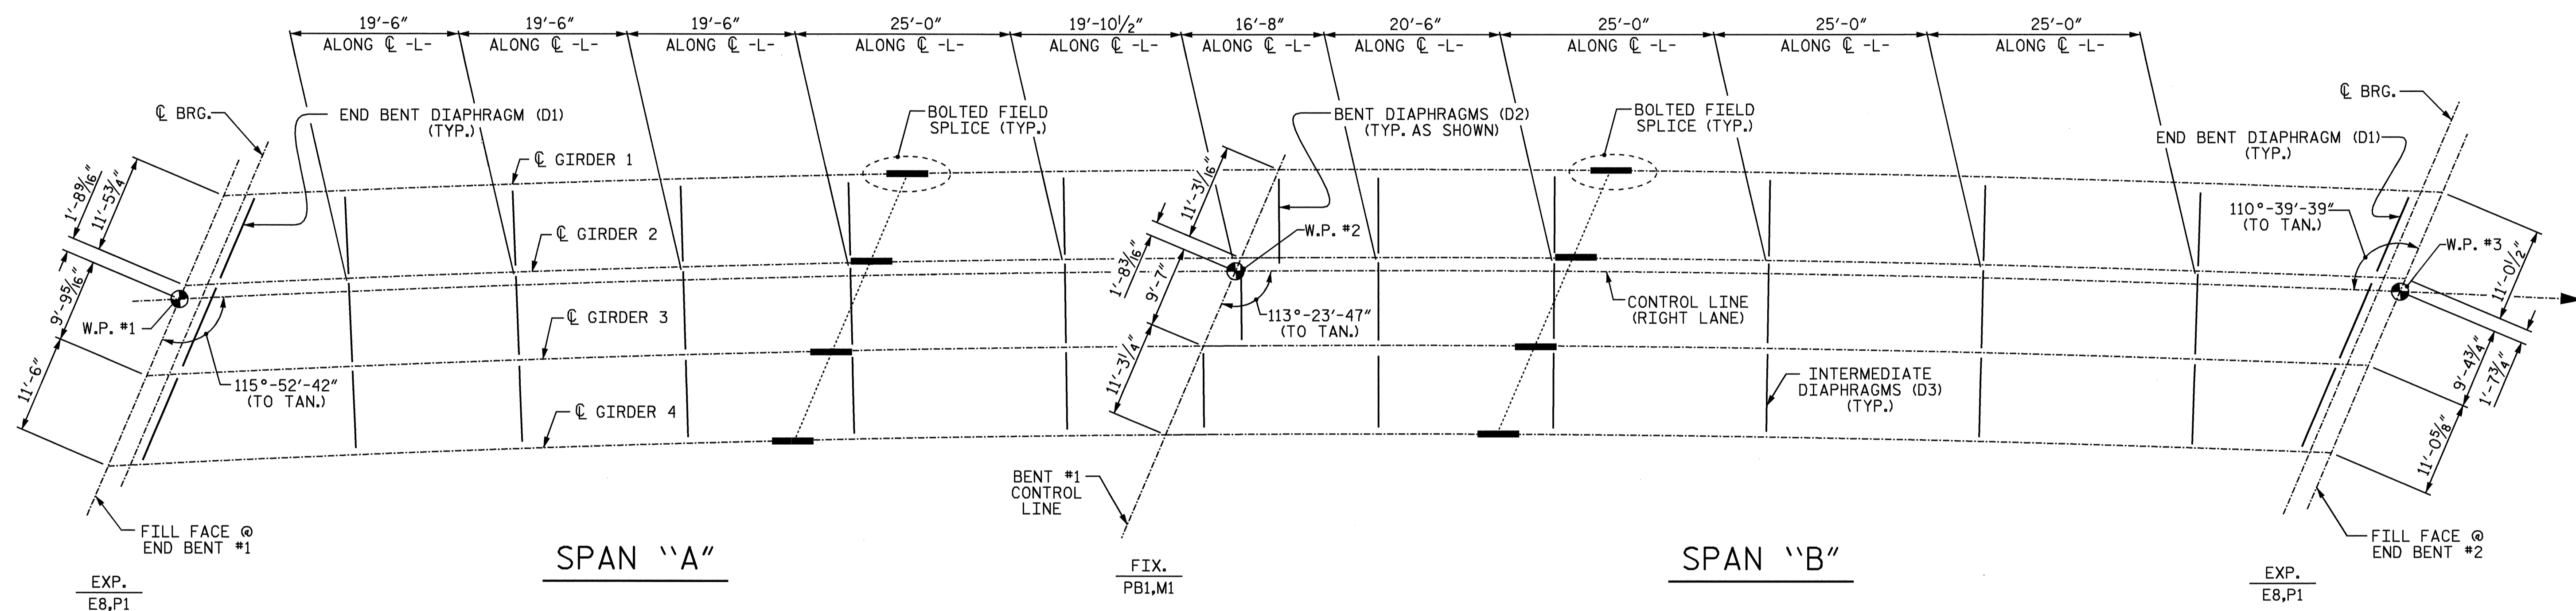

SPAN "A"

SPAN "B"

FRAMING PLAN

EXP.  
E8,P1

FIX.  
PB1,M1


EXP.  
E8,P1

PROJECT NO. U-0620  
CUMBERLAND COUNTY  
 STATION: 161+95.29 -L-

STATE OF NORTH CAROLINA  
 DEPARTMENT OF TRANSPORTATION  
 RALEIGH

**SUPERSTRUCTURE  
 FRAMING PLAN  
 (RIGHT LANE)**

REVISIONS					SHEET NO.
NO.	BY:	DATE:	NO.	DATE:	5-99
1			3		TOTAL SHEETS
2			4		129

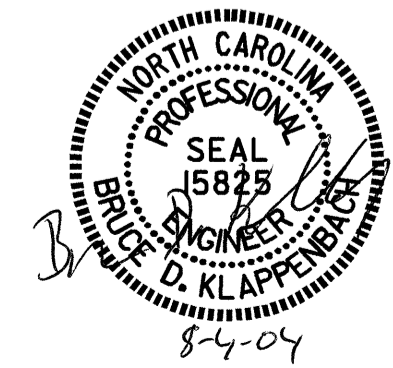

DRAWN BY : M. G. SHAIKH DATE : 11-18-03  
 CHECKED BY : D. A. GLADDEN DATE : 12-30-03

27-JUL-2004 09:11  
 #1\squad\U0620\Str2and3\mshalkh\Microstation\STR #3\U-0620\_sd\_FP\_03.dgn  
 bklappenbach