



NOTE:
ALL INTERIOR DIAPHRAGMS AND BENT #1 DIAPHRAGMS ARE RADIAL TO GIRDER CENTERLINES.

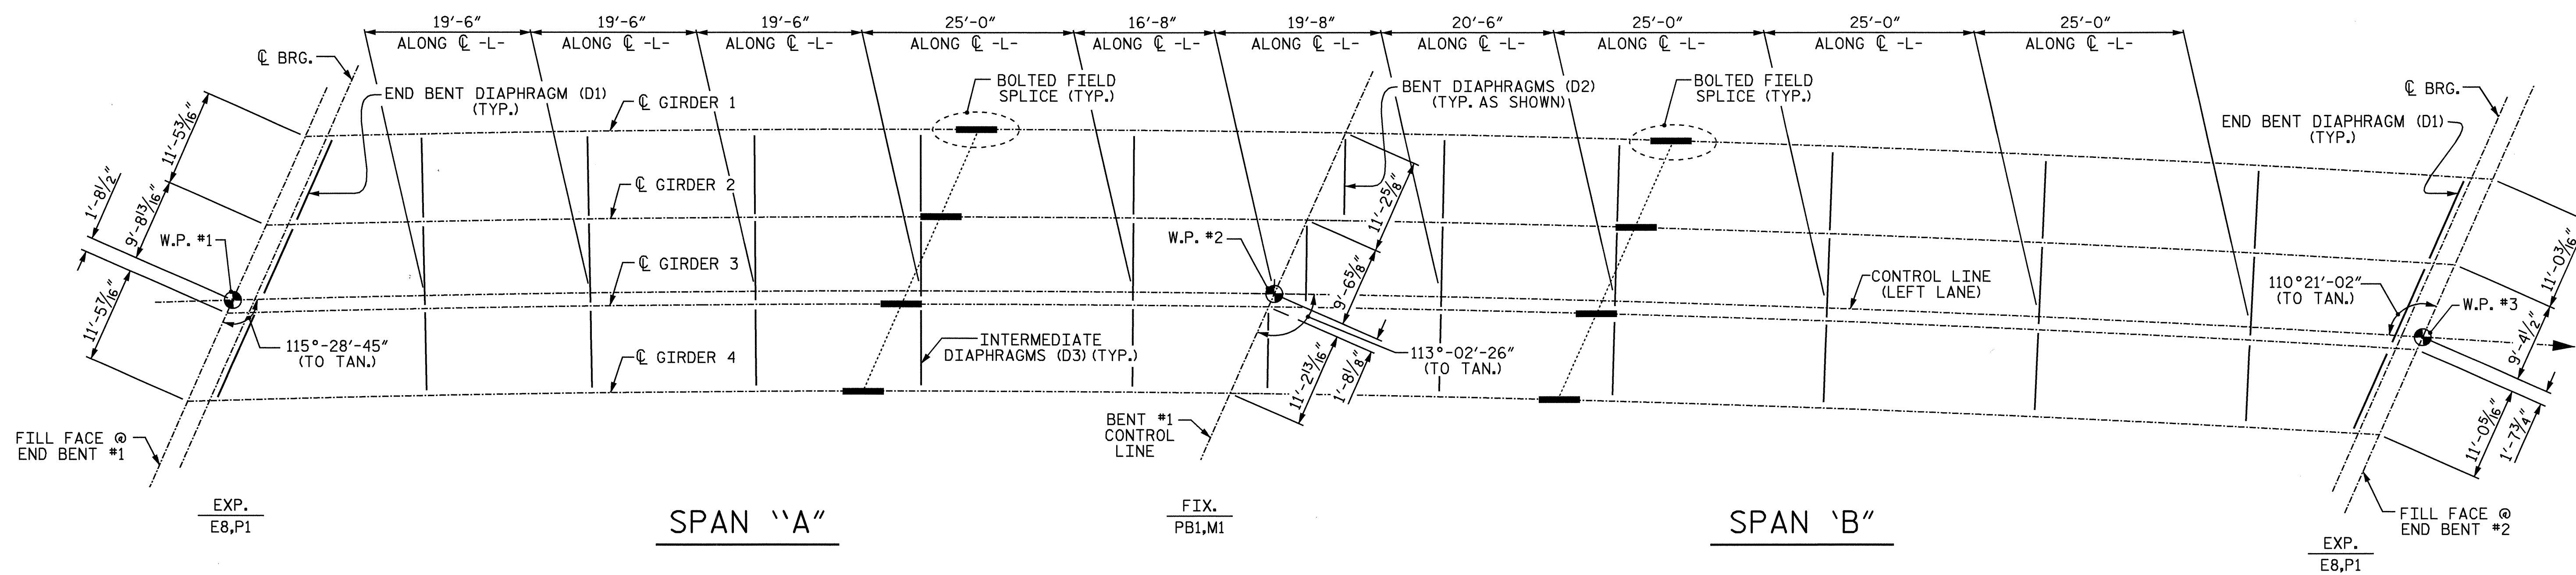

DRAWN BY : M. G. SHAIKH DATE : 10-24-03
CHECKED BY : D. A. GLADDEN DATE : 12-30-03

27-JUL-2004 07:31
W:\squad\U0620\Str2and3\mshaiKh\Microstation\STR #2\U-0620.sd_FP_02.dgn
bklappenbach

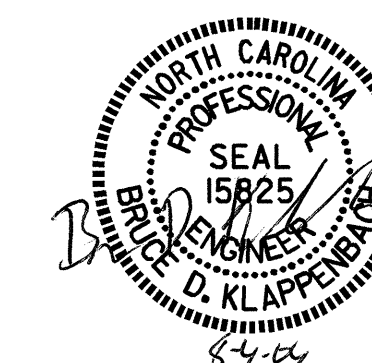

PROJECT NO. U-0620
CUMBERLAND COUNTY
STATION: 161+95.29 -L-

STATE OF NORTH CAROLINA DEPARTMENT OF TRANSPORTATION RALEIGH					
SUPERSTRUCTURE FRAMING PLAN (LEFT LANE)					
REVISIONS					
NO.	BY:	DATE:	NO.	BY:	DATE:
1			3		
2			4		
					SHEET NO. 5-58
					TOTAL SHEETS 129

STR #2

NC005