


PROJECT REFERENCE NO. B-3865	SHEET NO. EC-4/CONST.2-C
RW SHEET NO.	
ROADWAY DESIGN ENGINEER	HYDRAULICS ENGINEER

DETOUR 2

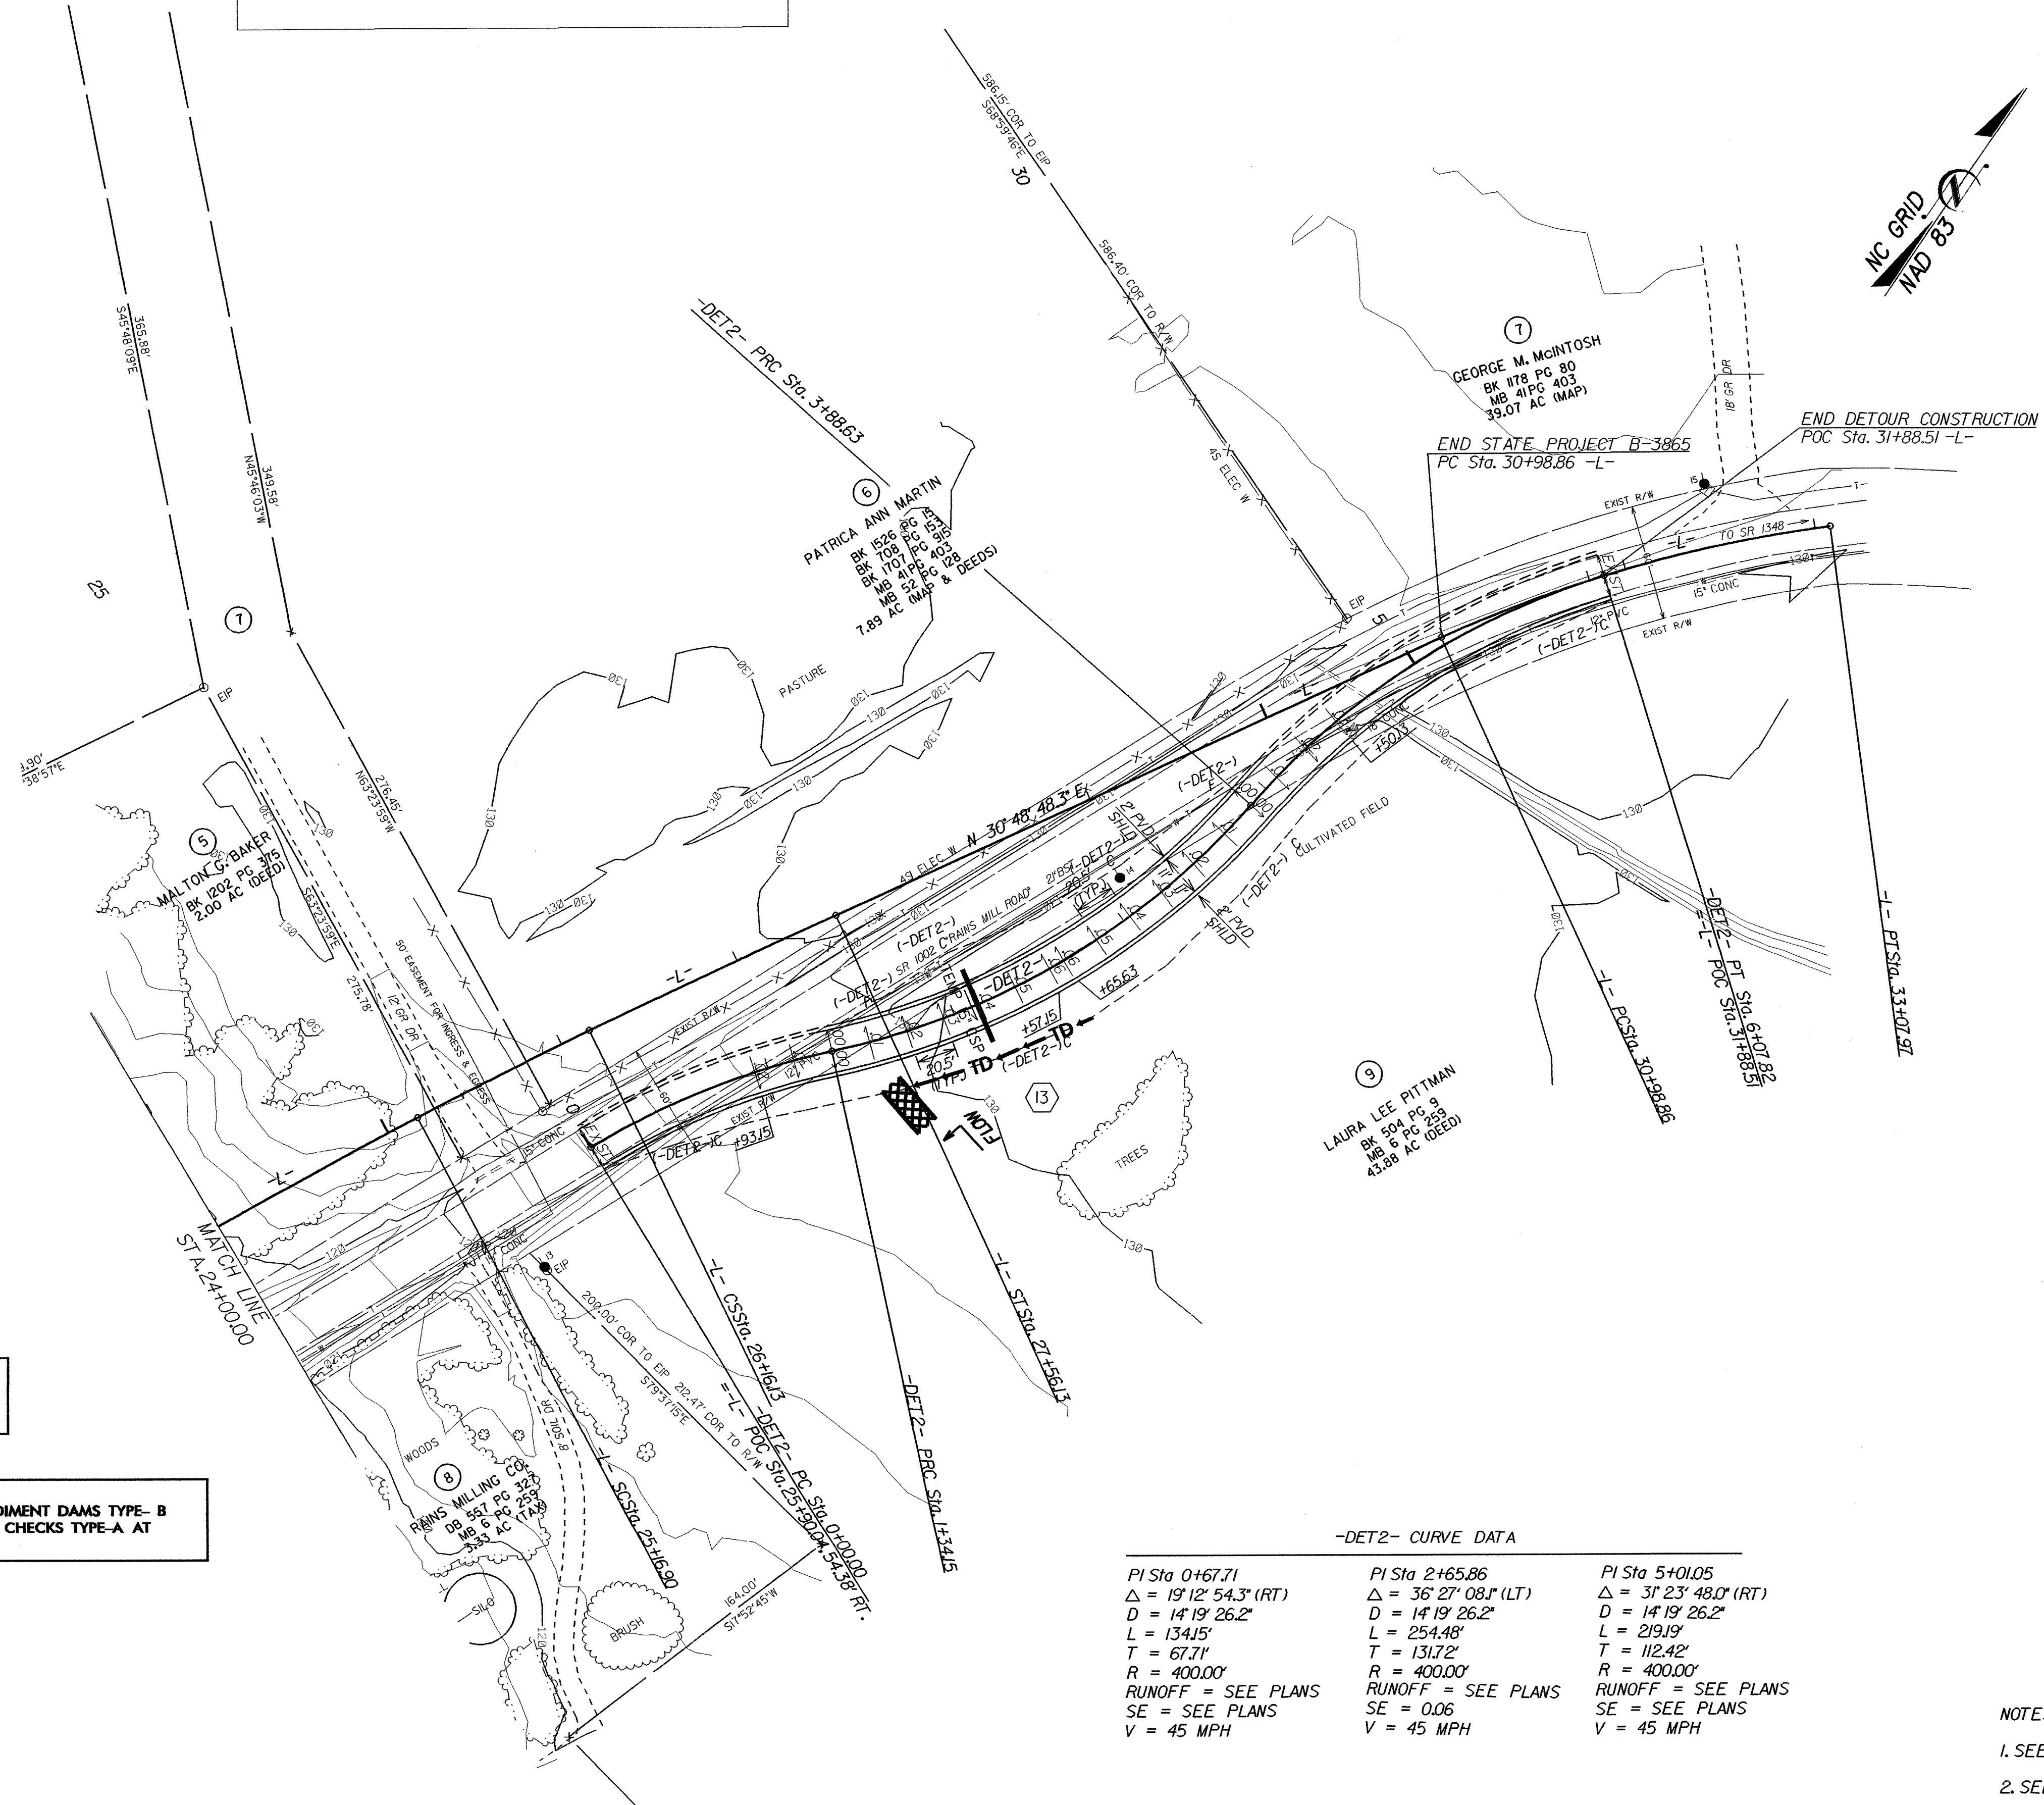

CLEARING AND GRUBBING
EROSION CONTROL FOR
CONSTRUCTION SHEET 2C

NOTE:
PLACE TEMPORARY ROCK SEDIMENT DAMS TYPE-B
AND TEMPORARY ROCK SILT CHECKS TYPE-A AT
DRAINAGE OUTLETS.

-DETOUR 2- CURVE DATA

PI Sta 0+67.71	PI Sta 2+65.86	PI Sta 5+01.05
$\Delta = 19^\circ 12' 54.3''$ (RT)	$\Delta = 36^\circ 27' 08.1''$ (LT)	$\Delta = 31^\circ 23' 48.0''$ (RT)
D = 14' 19' 26.2"	D = 14' 19' 26.2"	D = 14' 19' 26.2"
L = 134.15'	L = 254.48'	L = 219.19'
T = 67.71'	T = 131.72'	T = 112.42'
R = 400.00'	R = 400.00'	R = 400.00'
RUNOFF = SEE PLANS	RUNOFF = SEE PLANS	RUNOFF = SEE PLANS
SE = SEE PLANS	SE = 0.06	SE = SEE PLANS
V = 45 MPH	V = 45 MPH	V = 45 MPH

- NOTES:
- SEE SHEET 7 FOR GRADE AND PROFILE.
 - SEE SHEET 5 FOR -L- CURVE DATA.
 - ALL PROPOSED DRIVEWAY RADII 25 FT UNLESS OTHERWISE SHOWN.