

**METRIC**

PROJECT REFERENCE NO. U-2912 SHEET NO. EC-4/CONST.5

R/W SHEET NO.

ROADWAY DESIGN ENGINEER HYDRAULICS ENGINEER

CONST. REV.


R/W REV.

5 0 10

**NOTE:**  
PLACE TEMPORARY ROCK SEDIMENT DAMS TYPE-B AND TEMPORARY ROCK SILT CHECKS TYPE-A AT DRAINAGE OUTLETS.

-LREV-	-Y1-	-Y2-	-LREV-
PI Sta 9+34.270 Δ = 16° 03' 06.1" (RT) L = 98.054 T = 49.350 R = 350.000	PI Sta 10+45.695 Δ = 74° 07' 21.1" (LT) L = 12.937 T = 7.552 R = 10.000 SE = SEE PLANS	PI Sta 10+87.336 Δ = 53° 48' 36.5" (LT) L = 18.783 T = 10.149 R = 20.000 SE = SEE PLANS	PI Sta 12+02.990 Δ = 59° 30' 40.1" (RT) L = 259.666 T = 142.919 R = 250.000 RO = 78 SE = 0.06

**CLEARING AND GRUBBING  
EROSION CONTROL FOR  
CONSTRUCTION SHEET 5**

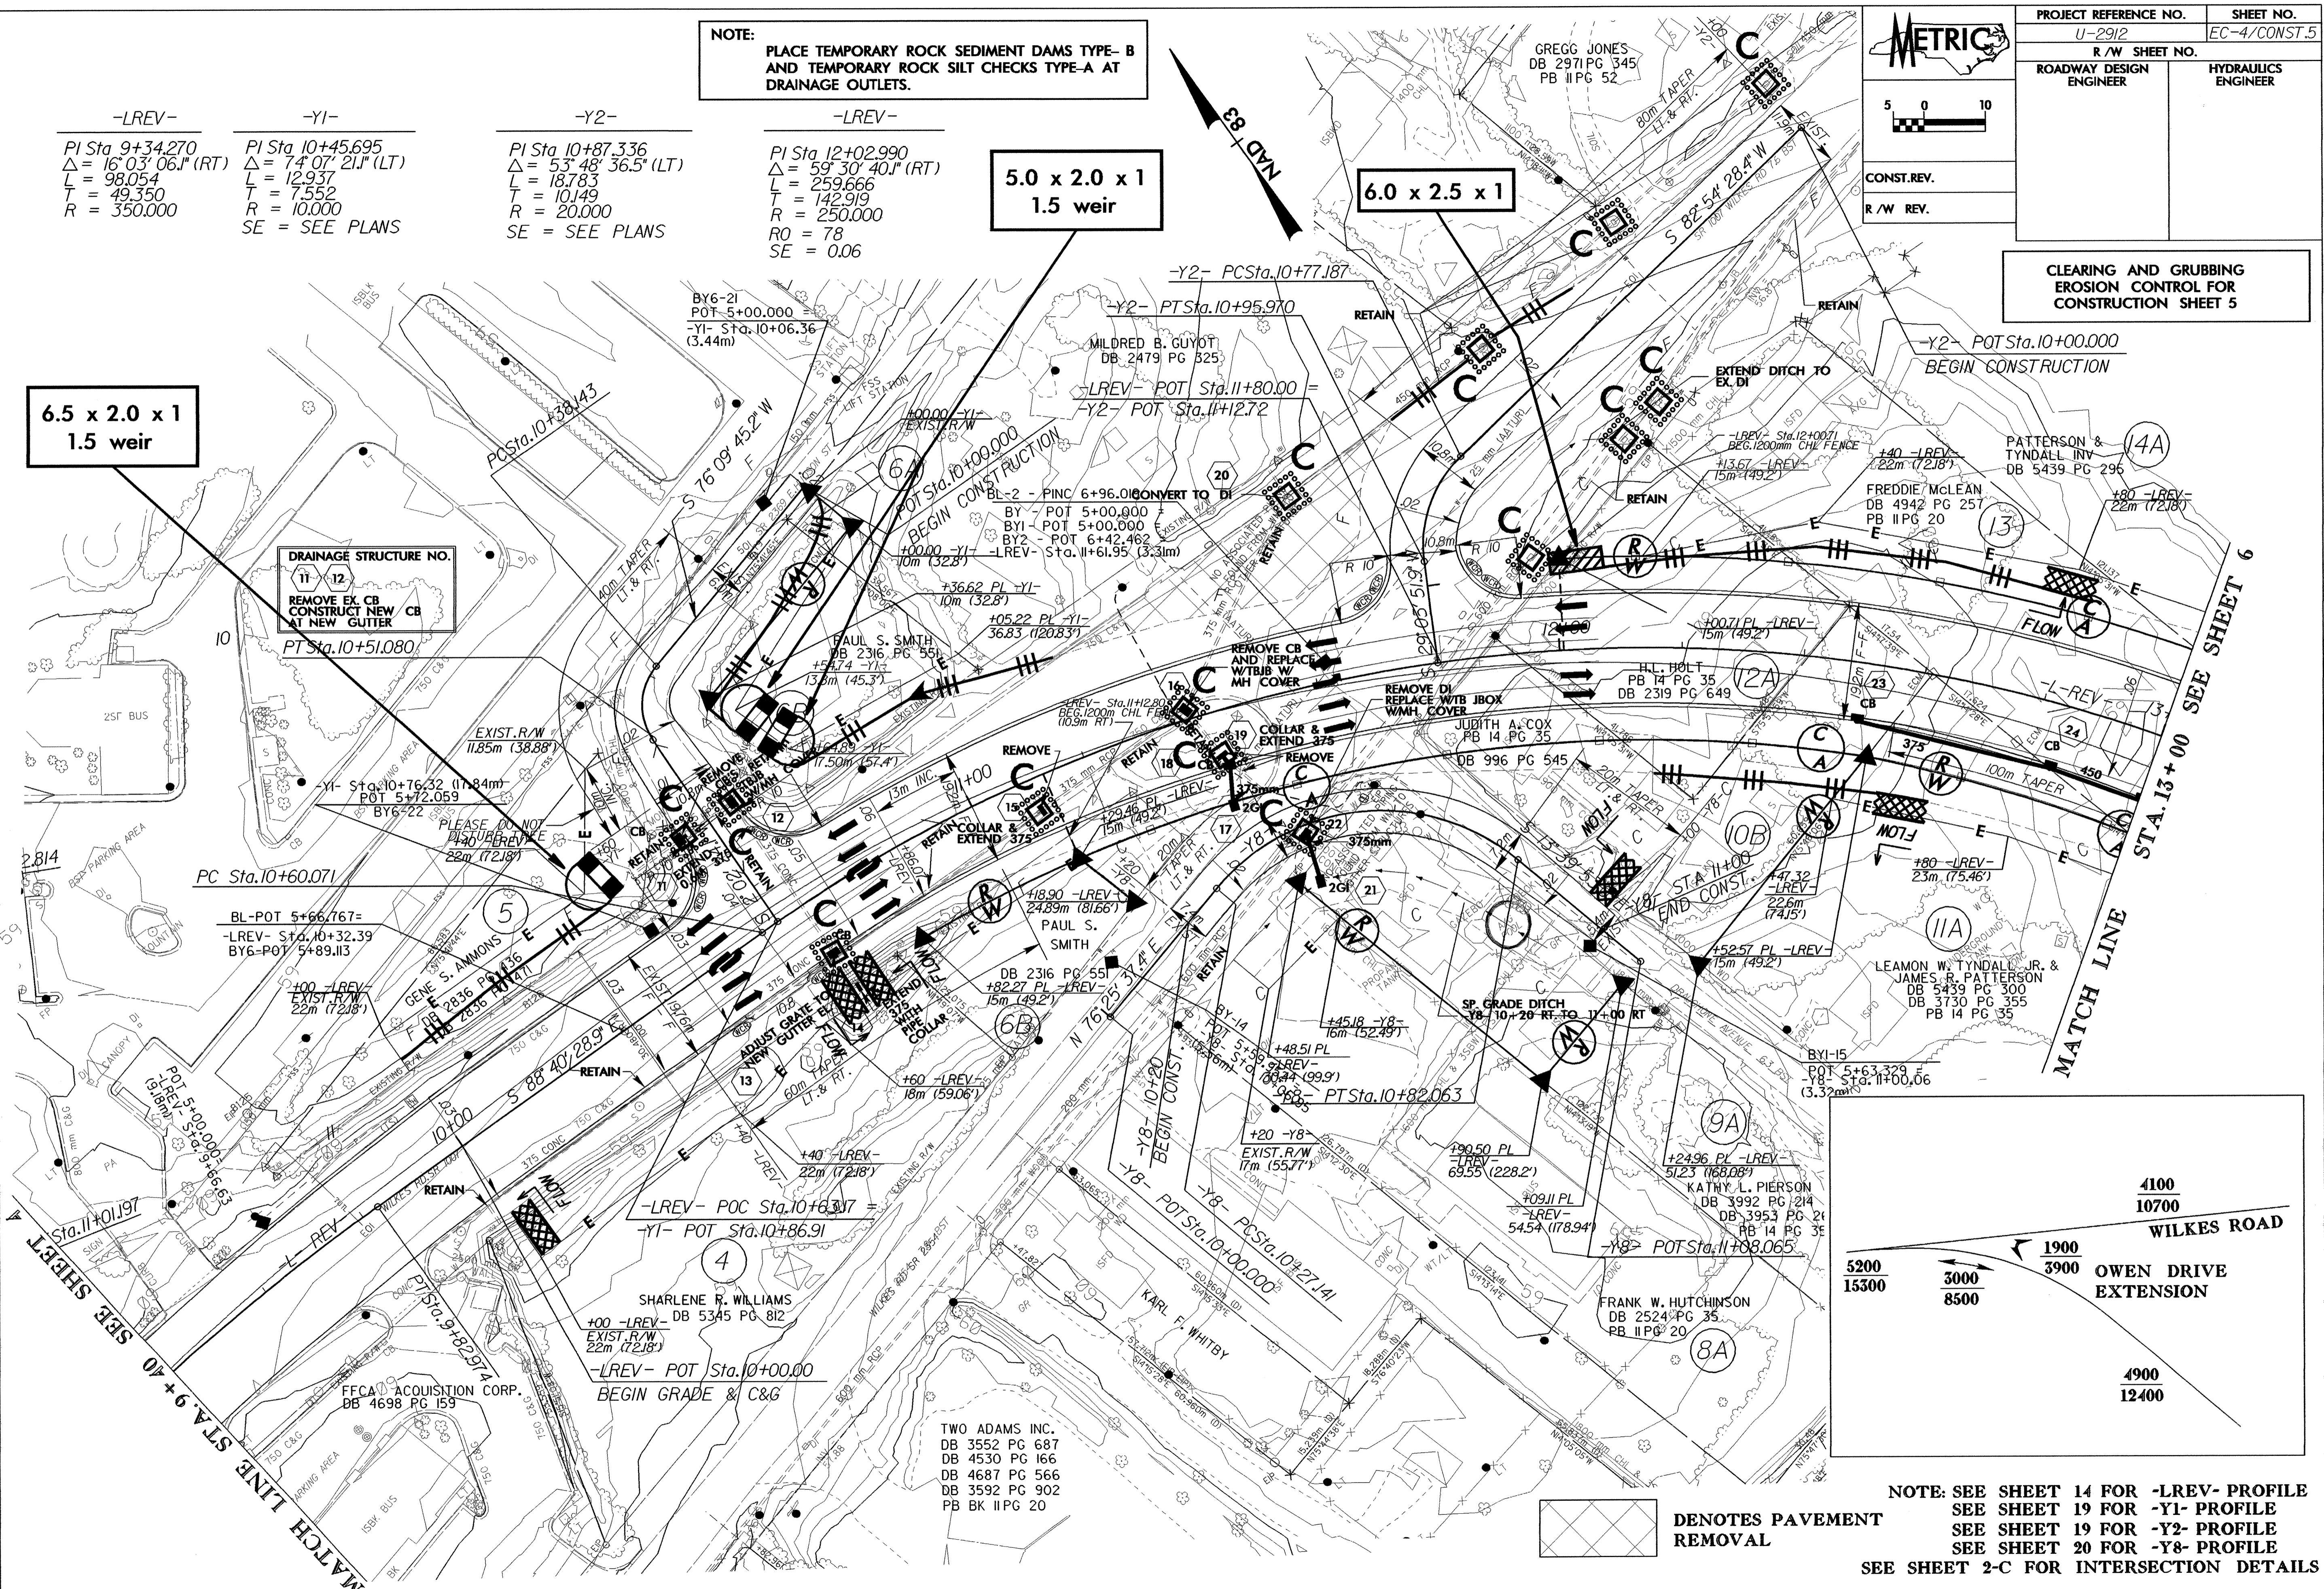


**6.5 x 2.0 x 1  
1.5 weir**

**5.0 x 2.0 x 1  
1.5 weir**

**6.0 x 2.5 x 1**

**DRAINAGE STRUCTURE NO.**  
11 12  
REMOVE EX. CB  
CONSTRUCT NEW CB  
AT NEW GUTTER

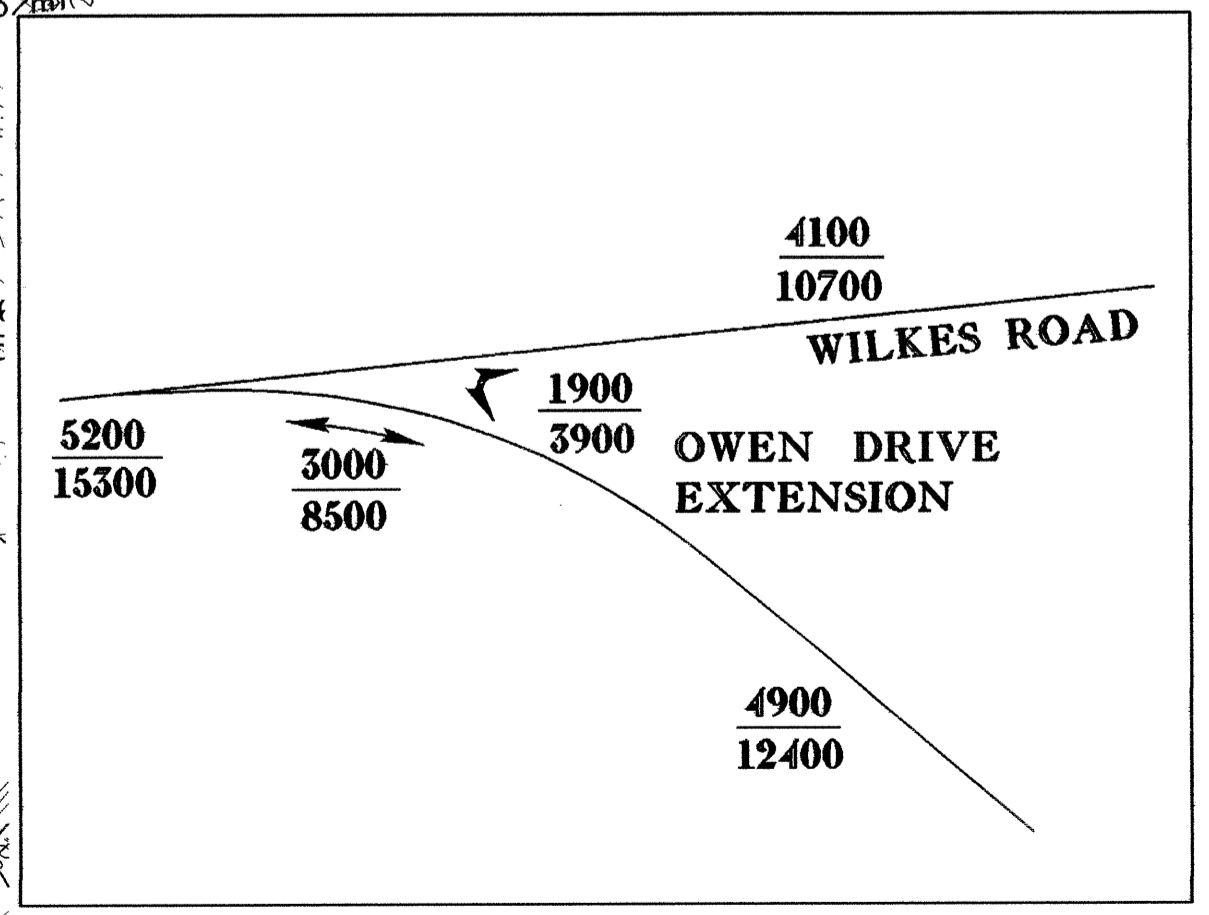

**NOTE: SEE SHEET 14 FOR -LREV- PROFILE  
SEE SHEET 19 FOR -Y1- PROFILE  
SEE SHEET 19 FOR -Y2- PROFILE  
SEE SHEET 20 FOR -Y8- PROFILE  
SEE SHEET 2-C FOR INTERSECTION DETAILS**

**DENOTES PAVEMENT  
REMOVAL**

**MATCH LINE STA. 9+40  
SEE SHEET 14**

**MATCH LINE  
STA. 13+00  
SEE SHEET 6**