
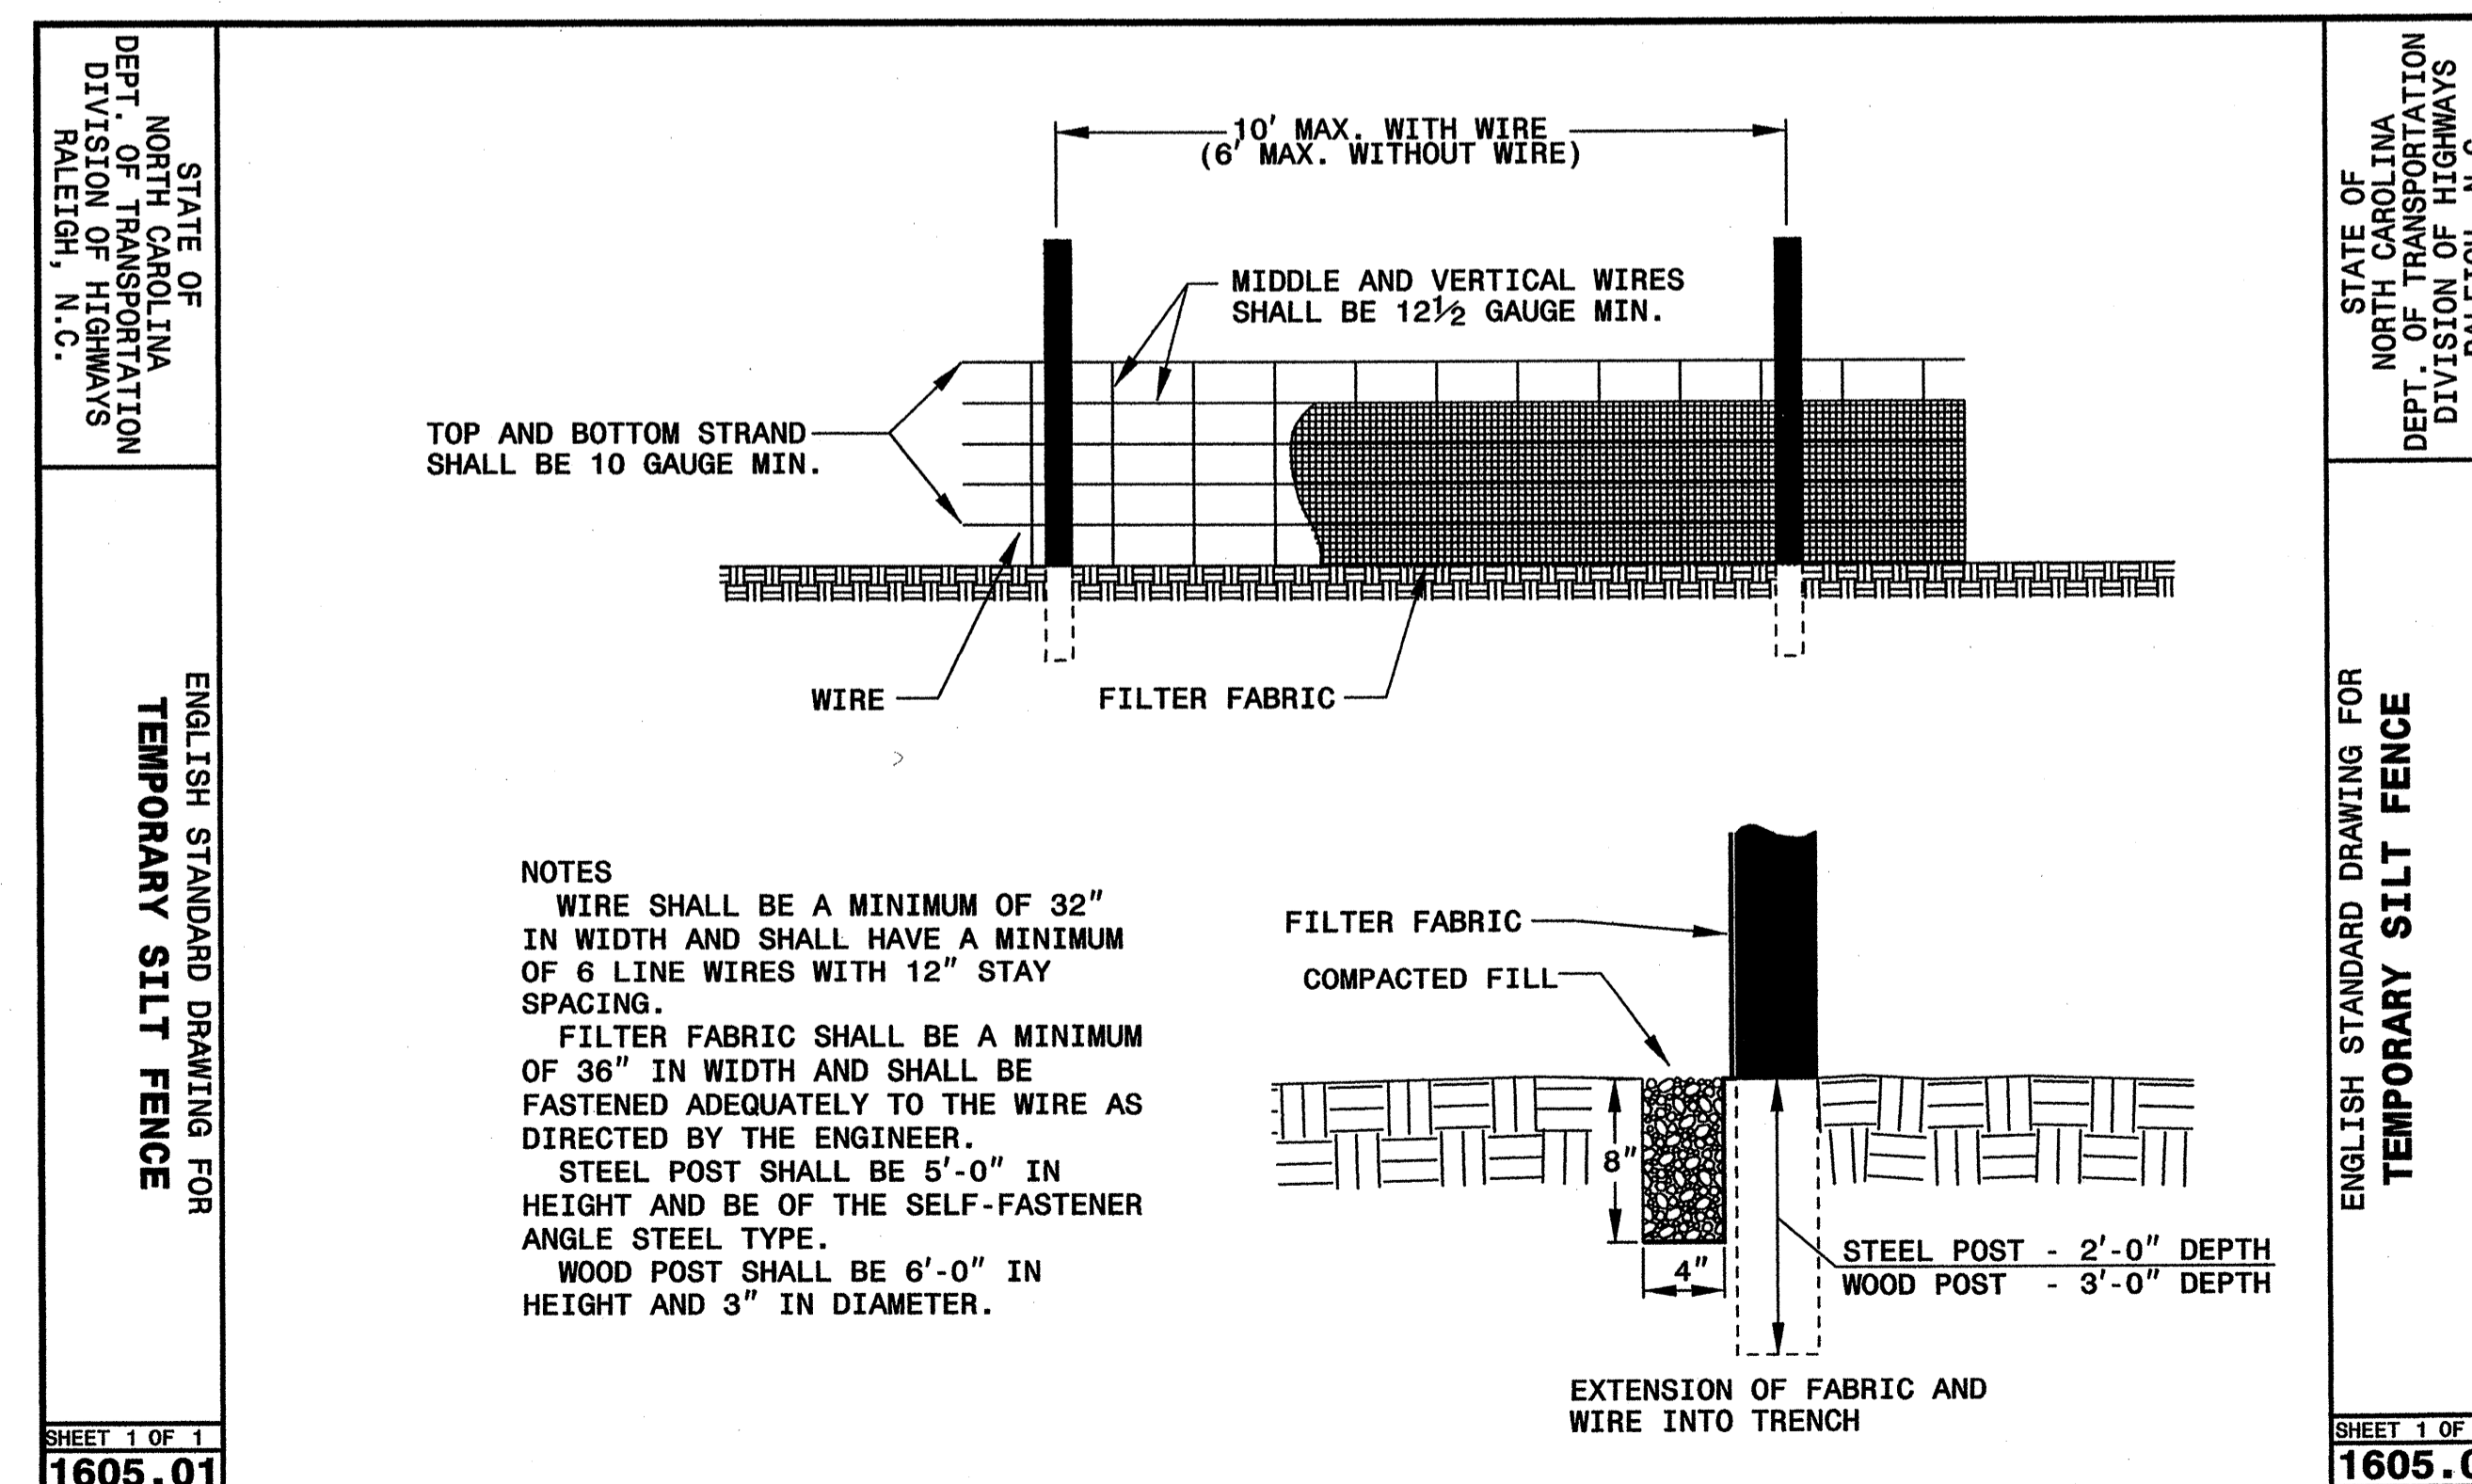


EROSION CONTROL PLAN

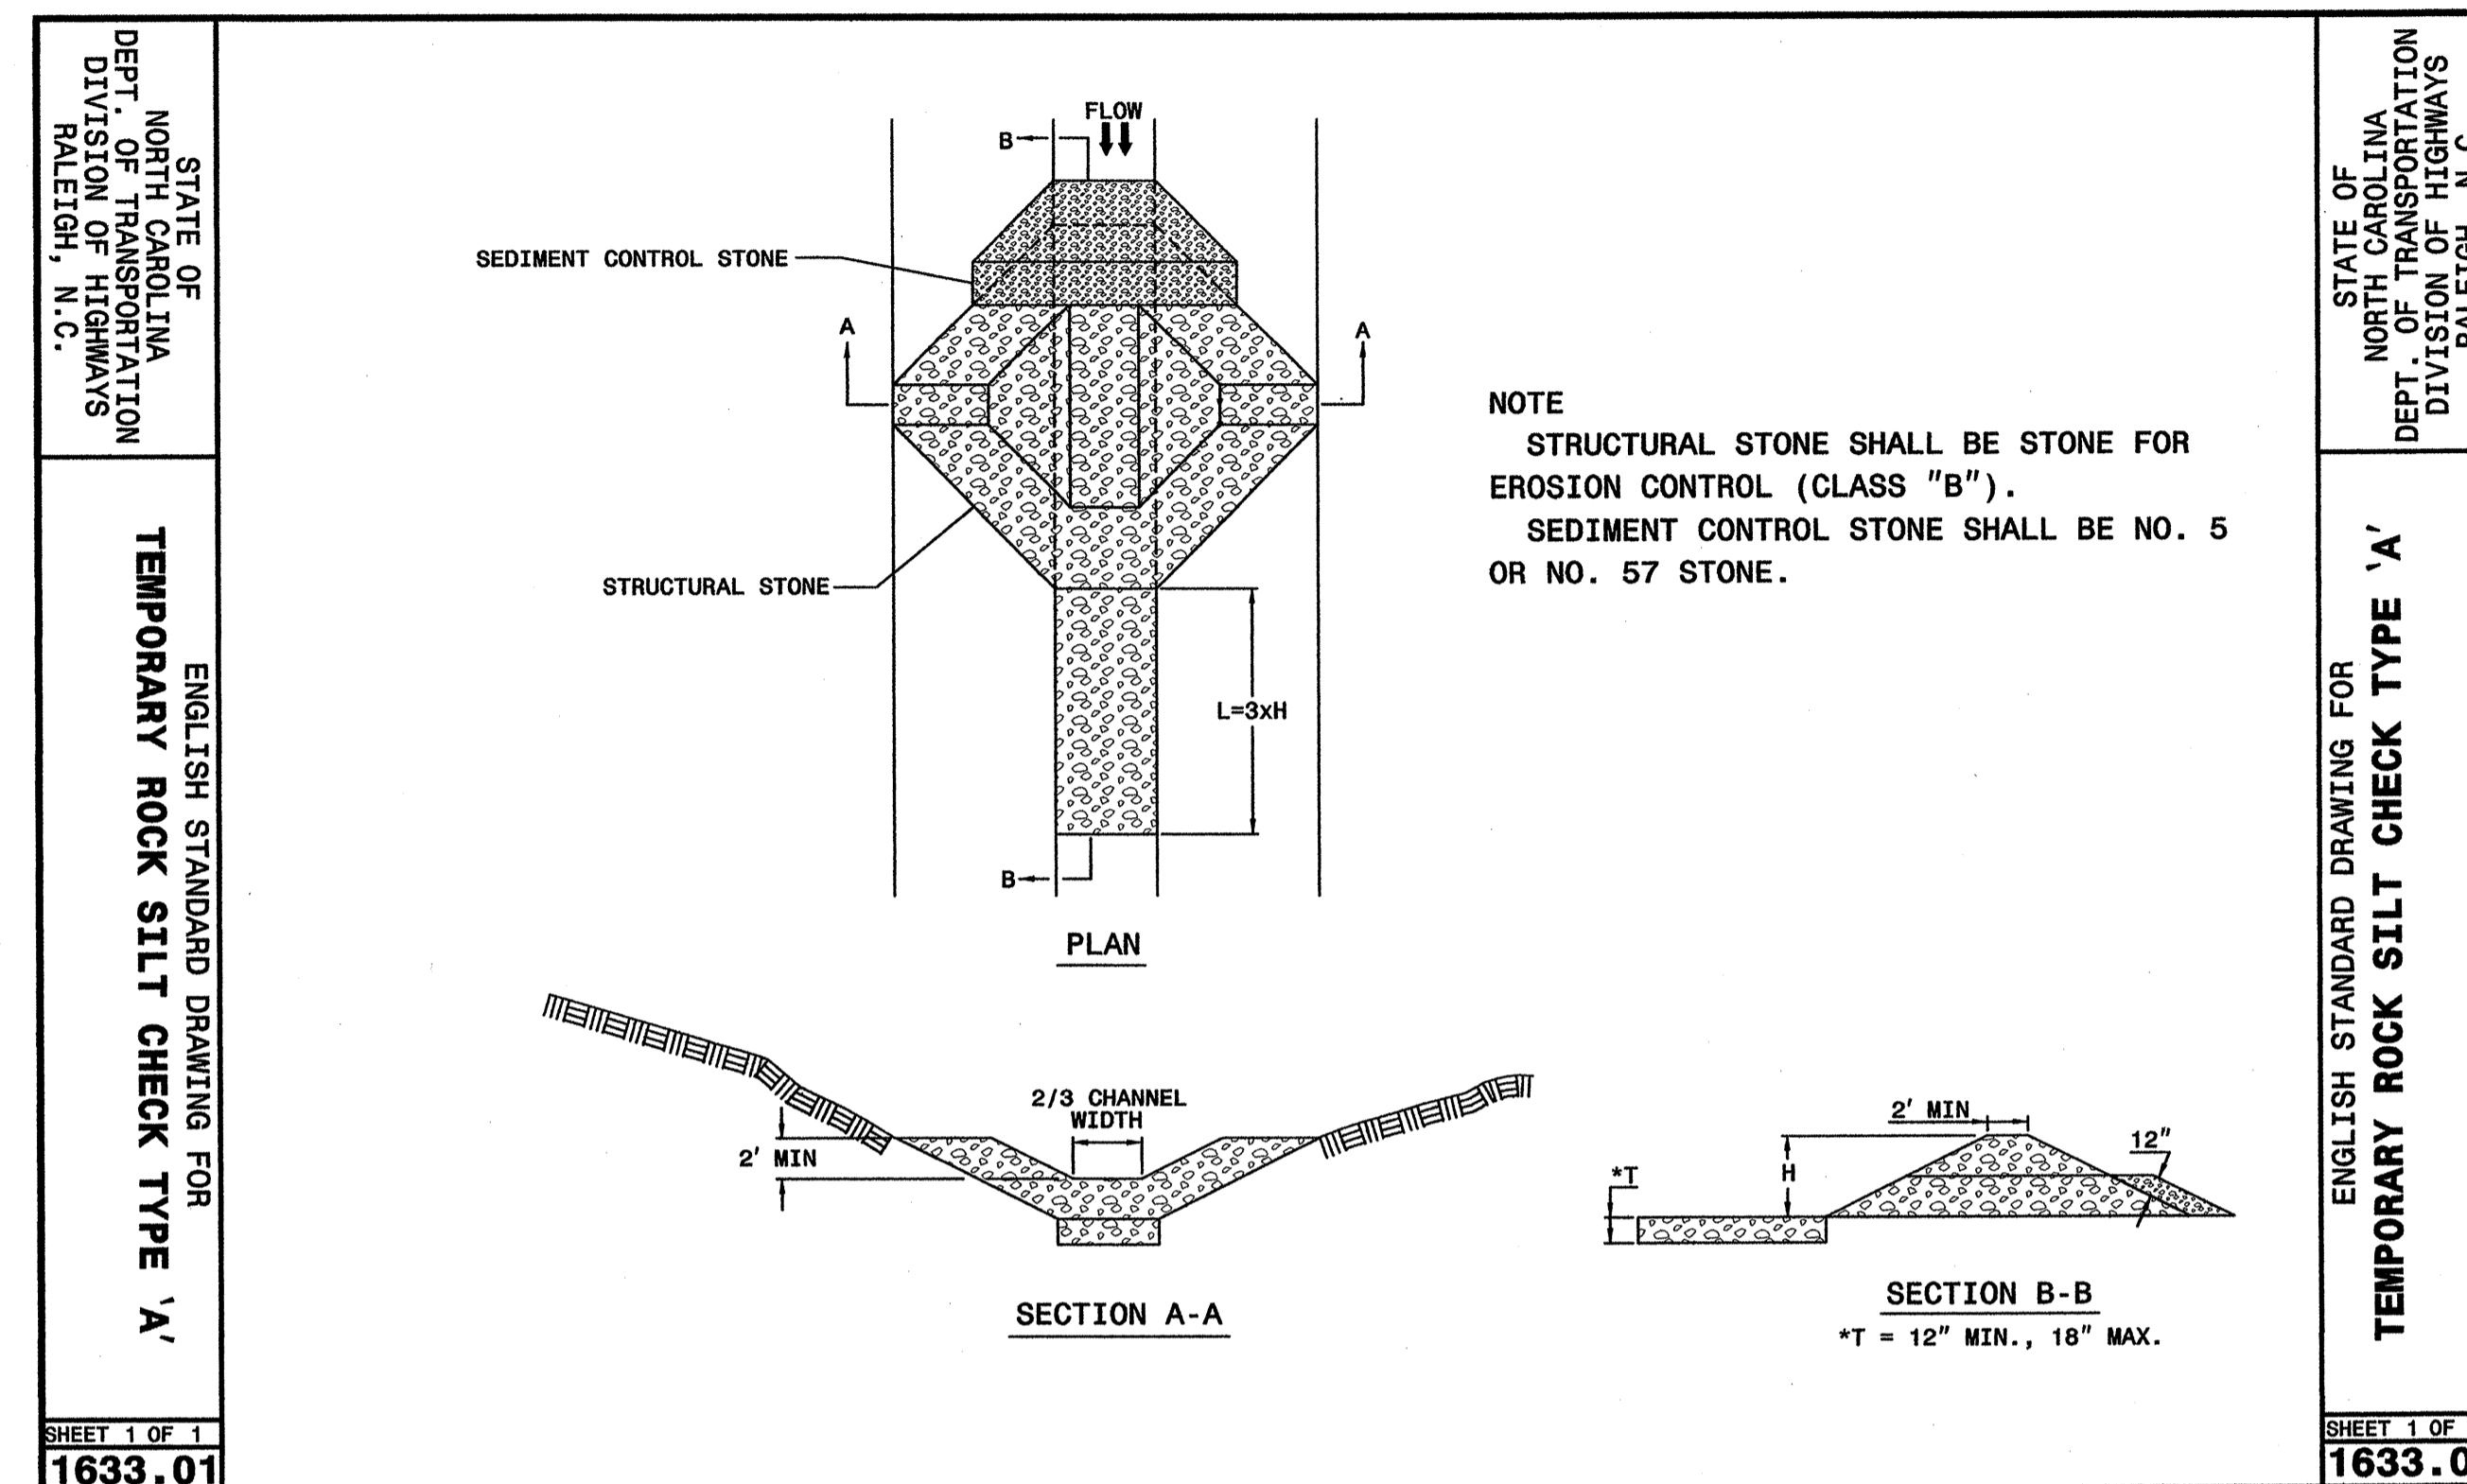

PROJECT NO. 36971
 COUNTY: UNION
 STATION: 17 + 51.30
 REPLACES BRIDGE NO. 33

STATE OF NORTH CAROLINA
 DEPARTMENT OF TRANSPORTATION
 RALEIGH

BRIDGE NO. 33 ON NC 16
 OVER TWELVE MILE CREEK

EROSION CONTROL PLAN AND
 DETAILS ARE PROVIDED BY
 THE NCDOT ROADSIDE
 ENVIORNMENTAL UNIT

REVISIONS						SHEET NO.
NO.	BY	DATE	NO.	BY	DATE	18
1			3			TOTAL SHEETS
2			4			24