




PROJECT REFERENCE NO.	SHEET NO.
B-4047	EC-4/CONST.4
RW SHEET NO.	
ROADWAY DESIGN ENGINEER	HYDRAULICS ENGINEER

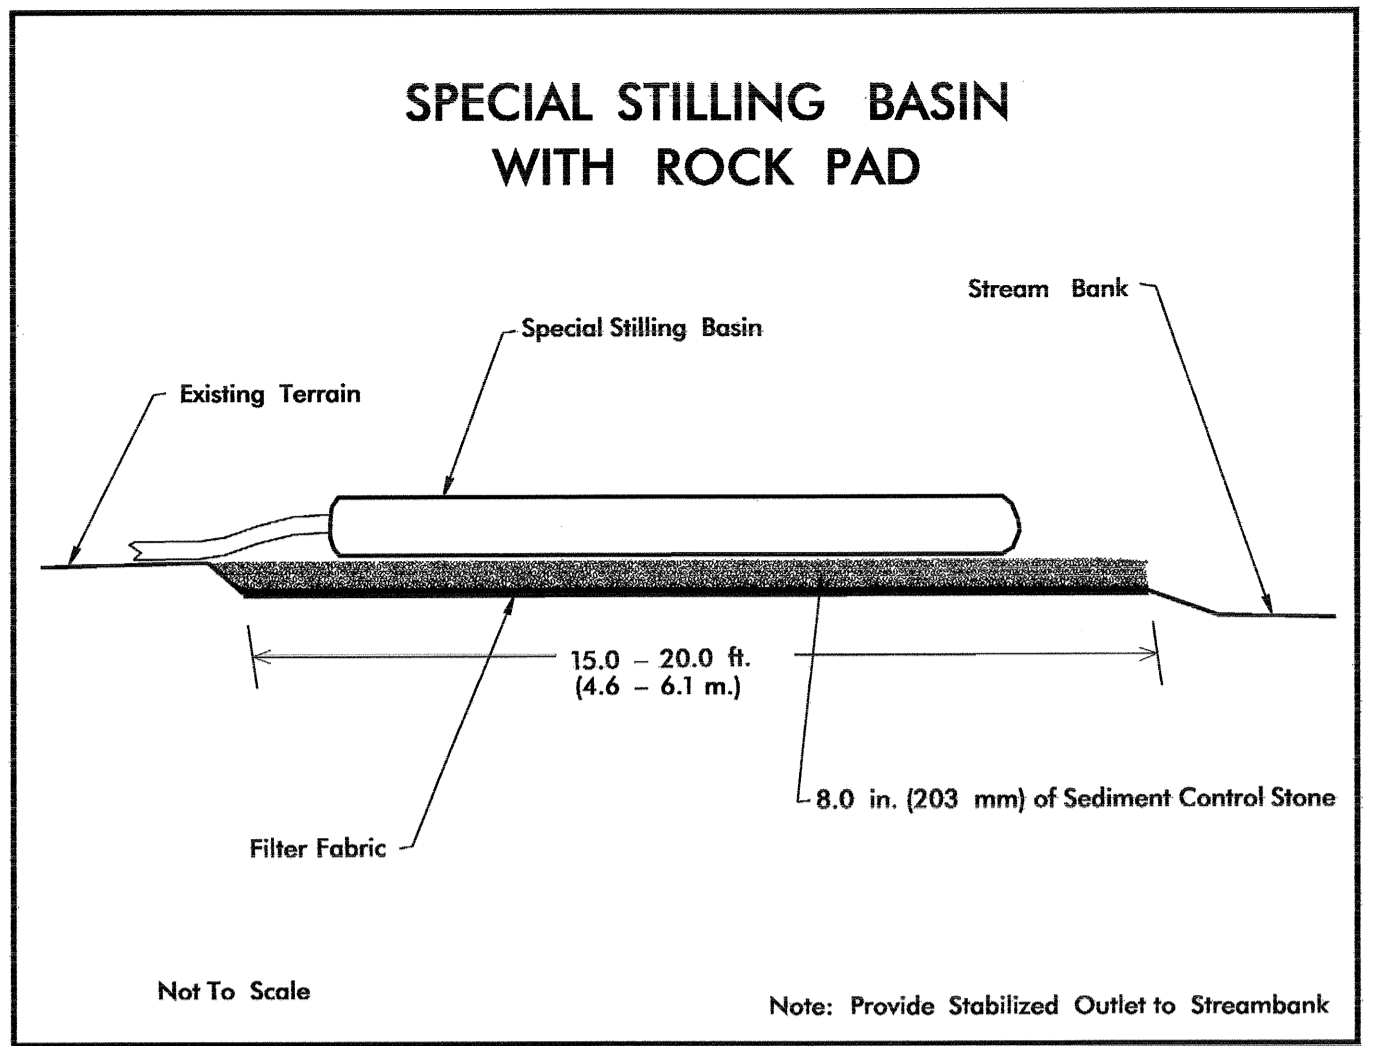







NOTE: UTILIZE SPECIAL STILLING BASIN WHERE APPLICABLE

NOTE: PLACE TEMPORARY ROCK SEDIMENT DAMS TYPE - B AND TEMPORARY ROCK SILT CHECKS TYPE - A AT DRAINAGE OUTLETS.

CLEARING AND GRUBBING EROSION CONTROL FOR CONSTRUCTION SHEET 4

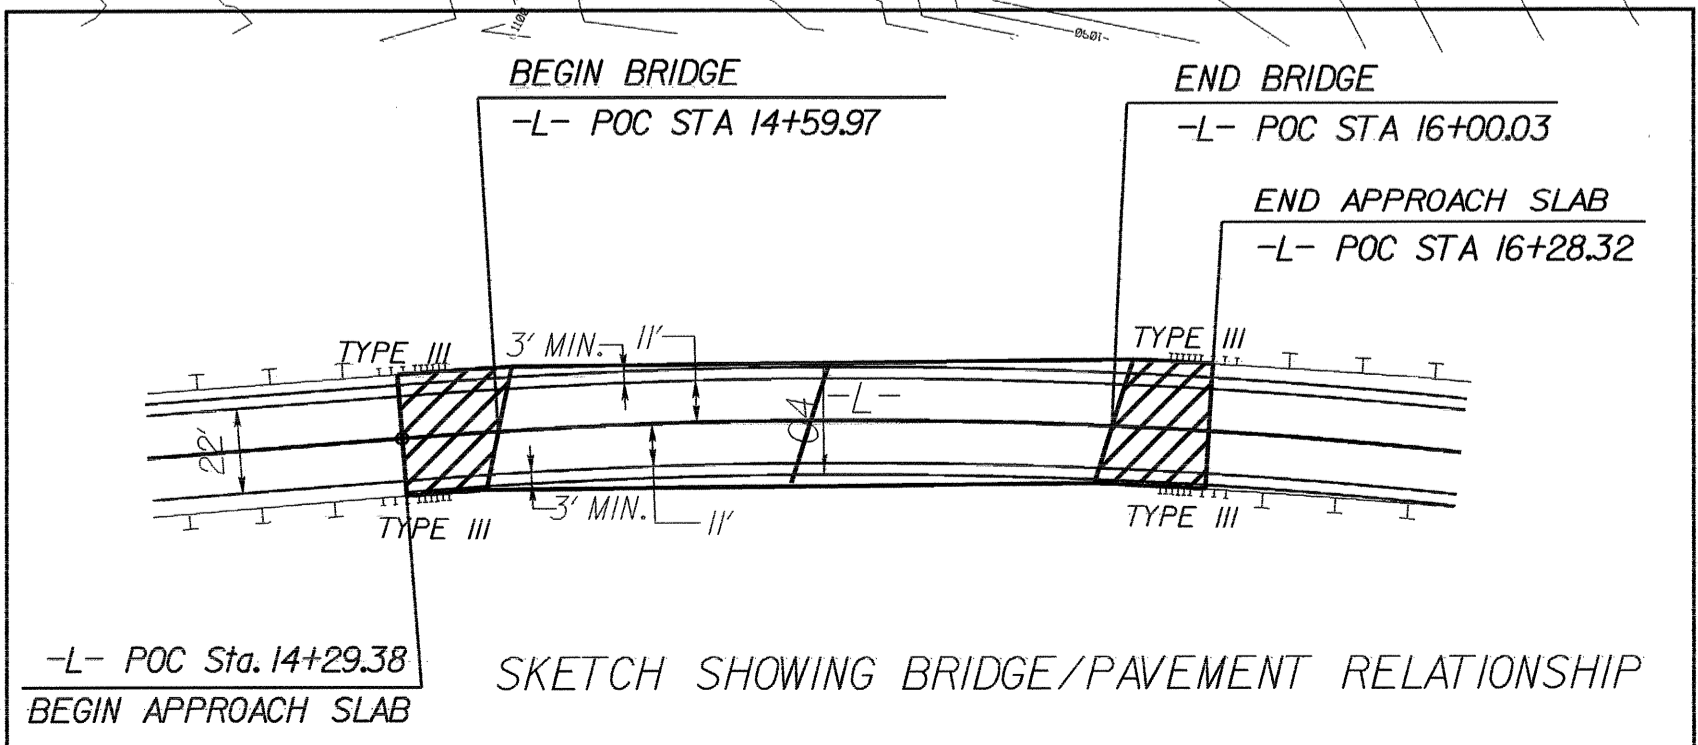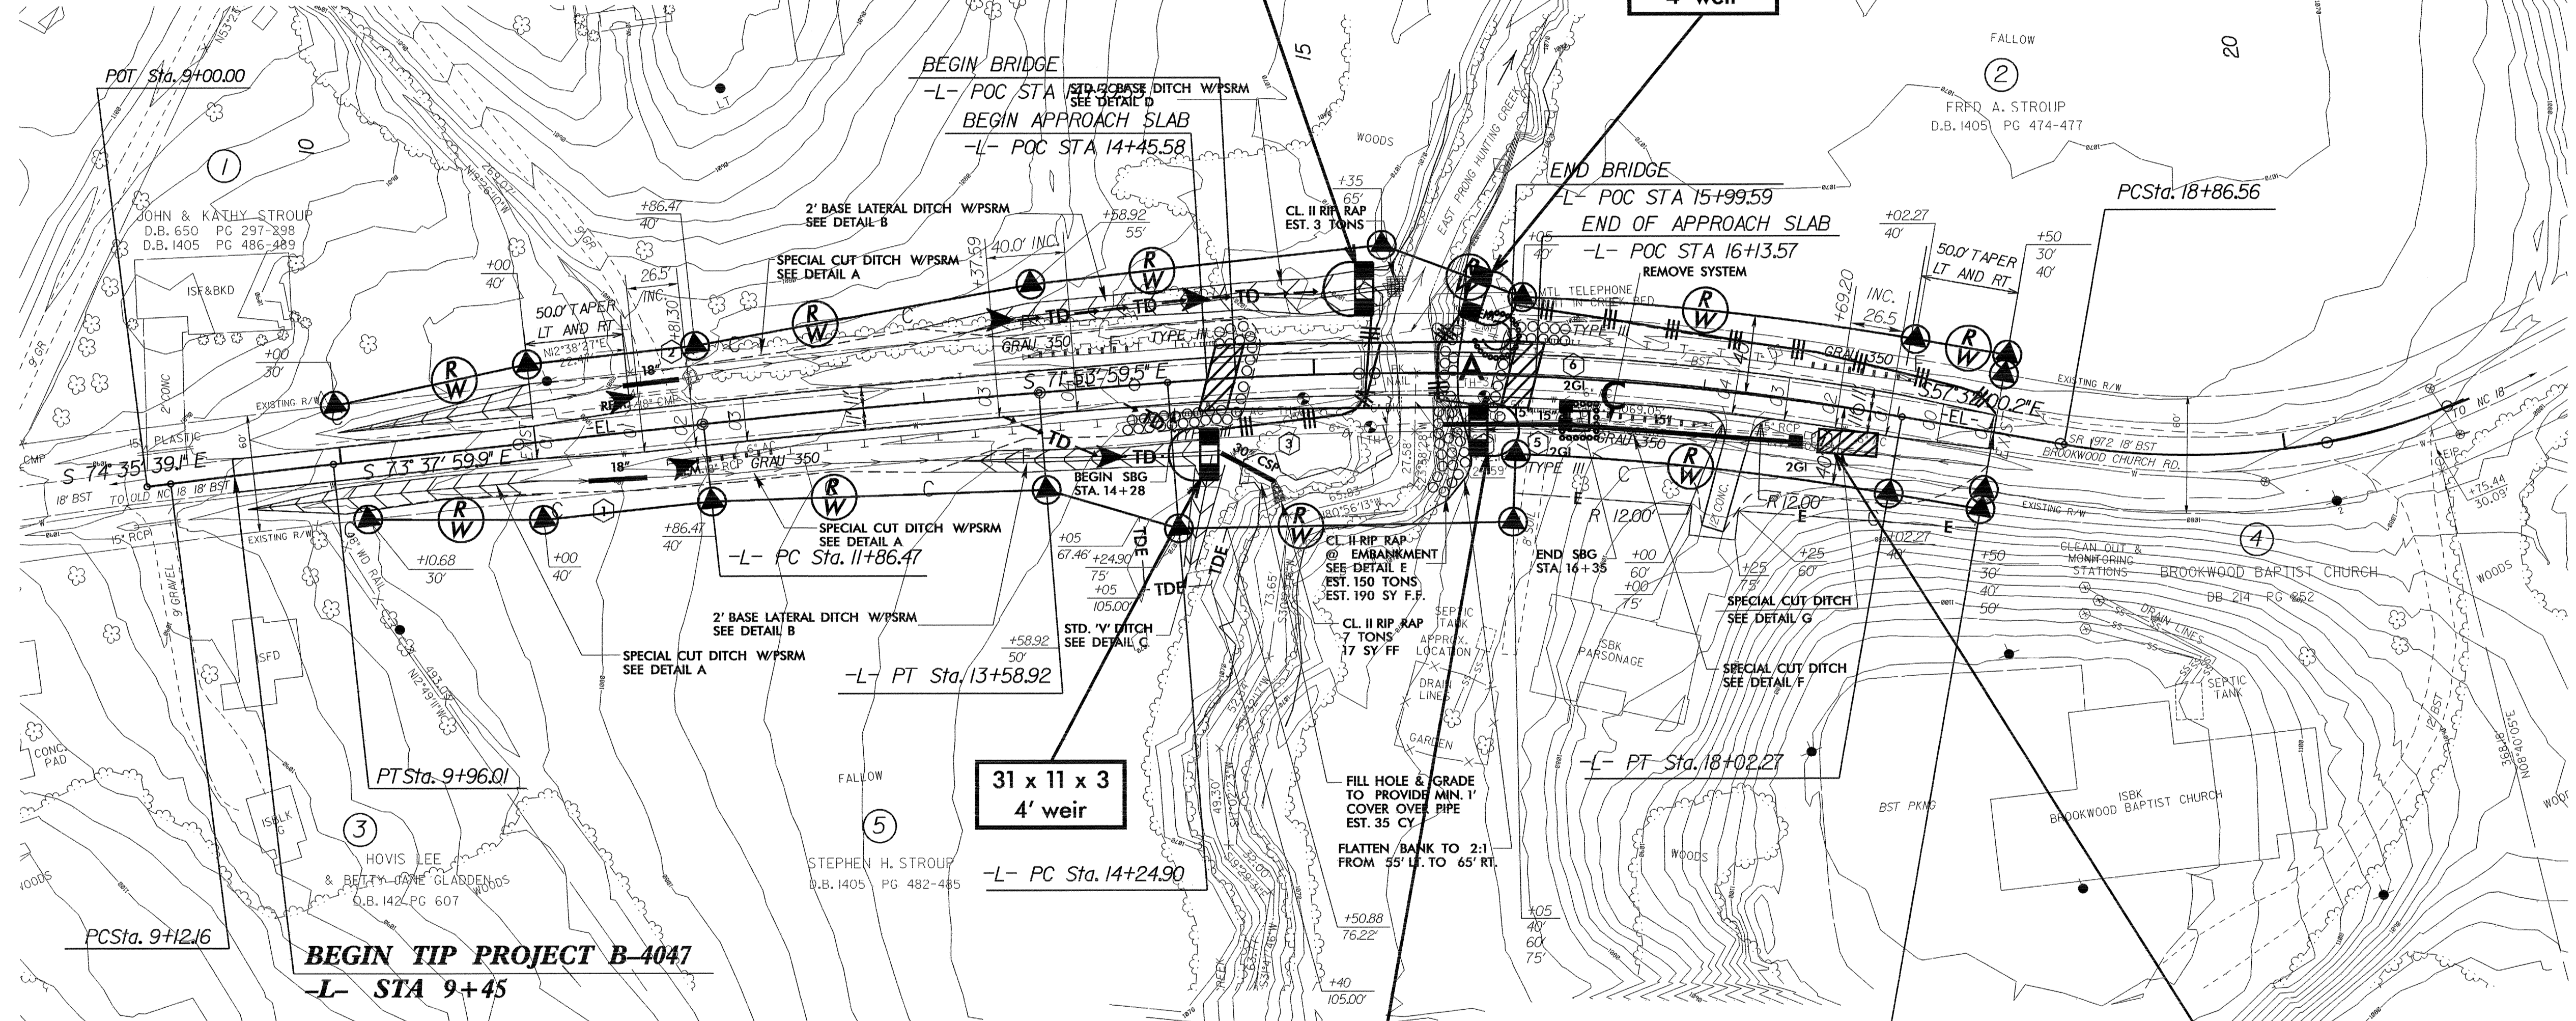

NOTE: SEE SHEET 5 FOR -L- PROFILE
SEE SHEETS S1 TO S FOR STRUCTURE DESIGN

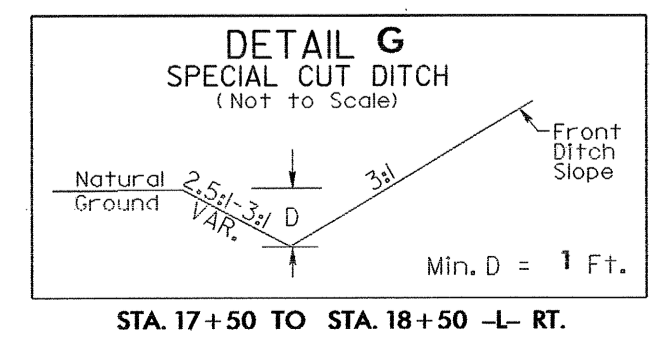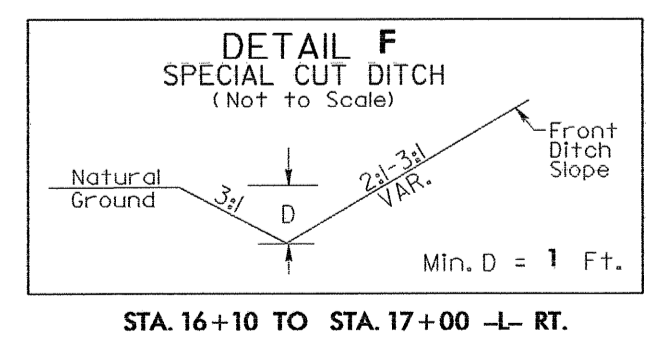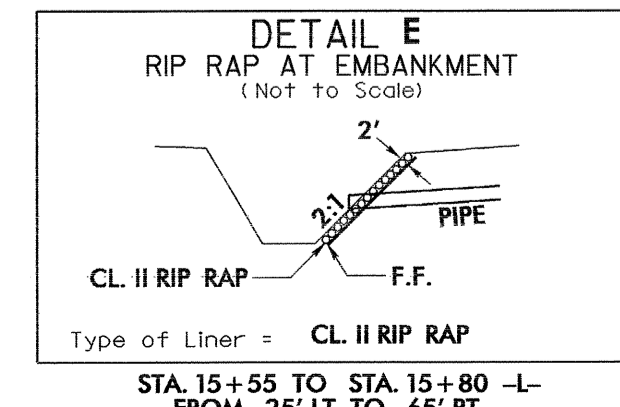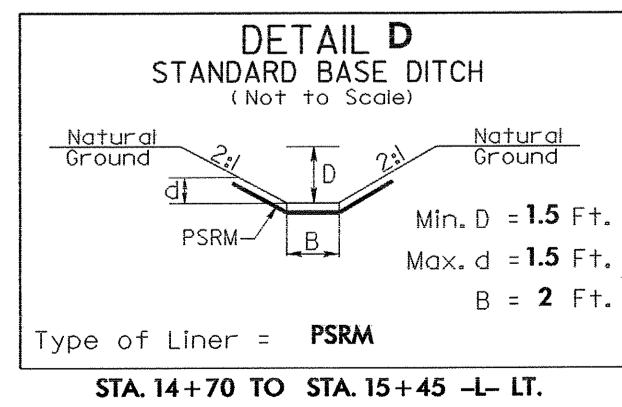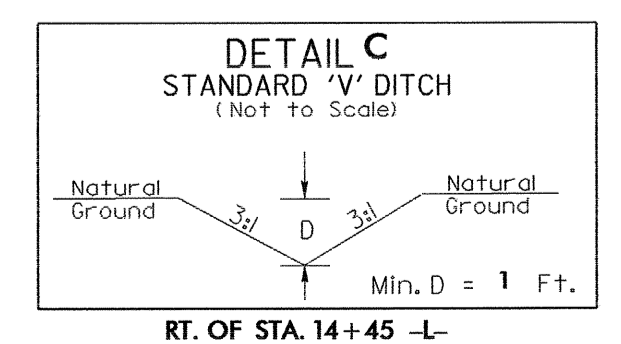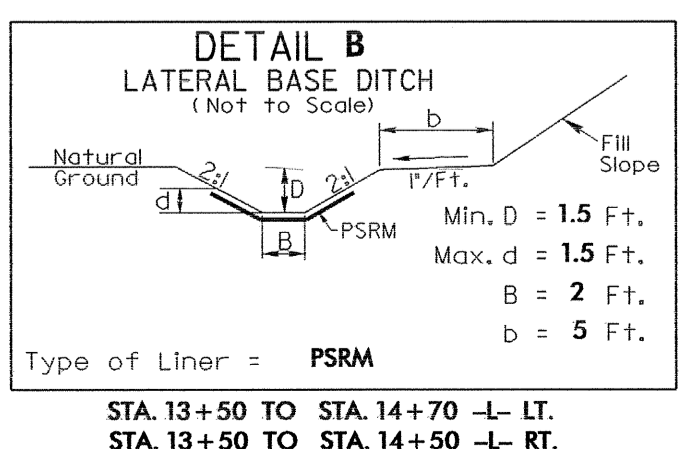

27-JUN-2005 09:32 s:\sc\1\top\br\c\ec\ec-b-4047\design\b4047_rdy_psh4.dgn