


PROJECT REFERENCE NO. B-4044	SHEET NO. EC-4/CONST.5
RW SHEET NO.	
ROADWAY DESIGN ENGINEER	HYDRAULICS ENGINEER

NOTE: PLACE TEMPORARY ROCK SEDIMENT DAMS TYPE - B AND TEMPORARY ROCK SILT CHECKS TYPE - A AT DRAINAGE OUTLETS.


CLEARING AND GRUBBING EROSION CONTROL FOR CONSTRUCTION SHEET 5

*DESIGN EXCEPTION REQUIRED FOR DESIGN SPEED (35 MPH), MINIMUM HORIZONTAL CURVE RADIUS (300') AND HORIZONTAL STOPPING SIGHT DISTANCE (165')


-L-	
PI Sta 22+99.20	PI Sta 27+28.08
$\Delta = 48^\circ 26' 25.9" (RT)$	$\Delta = 6^\circ 15' 19.7" (LT)$
$D = 14^\circ 19' 26.2"$	$D = 9^\circ 10' 00.0"$
$L = 338.18'$	$L = 68.24'$
$T = 179.94'$	$T = 34.15'$
$*R = 400.00'$	$*R = 625.04'$
SE = SEE PLAN	SE = SEE PLAN

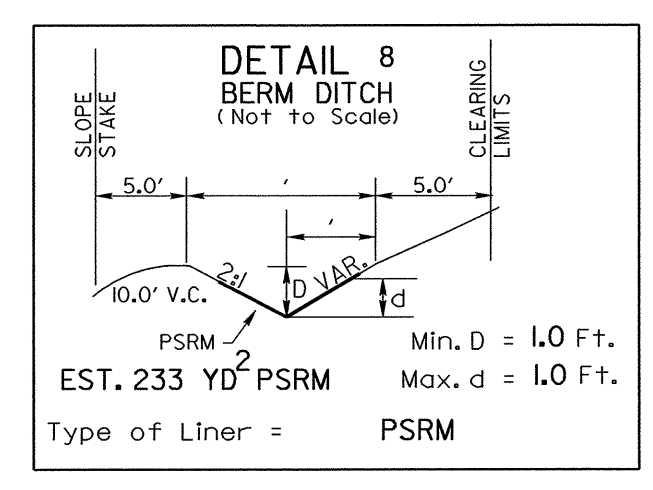

FROM STA. 20+00 TO 26+00 -L- RT

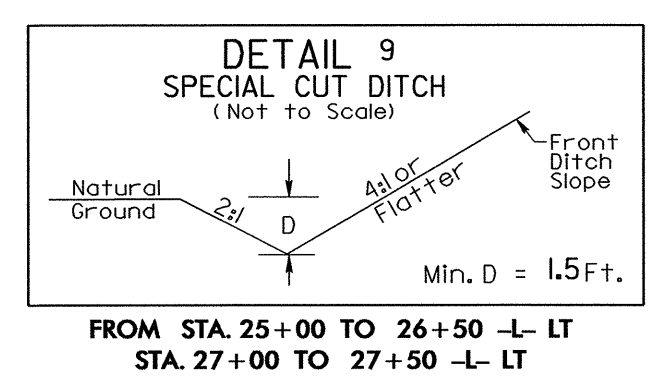

FROM STA. 25+00 TO 26+50 -L- LT
STA. 27+00 TO 27+50 -L- LT

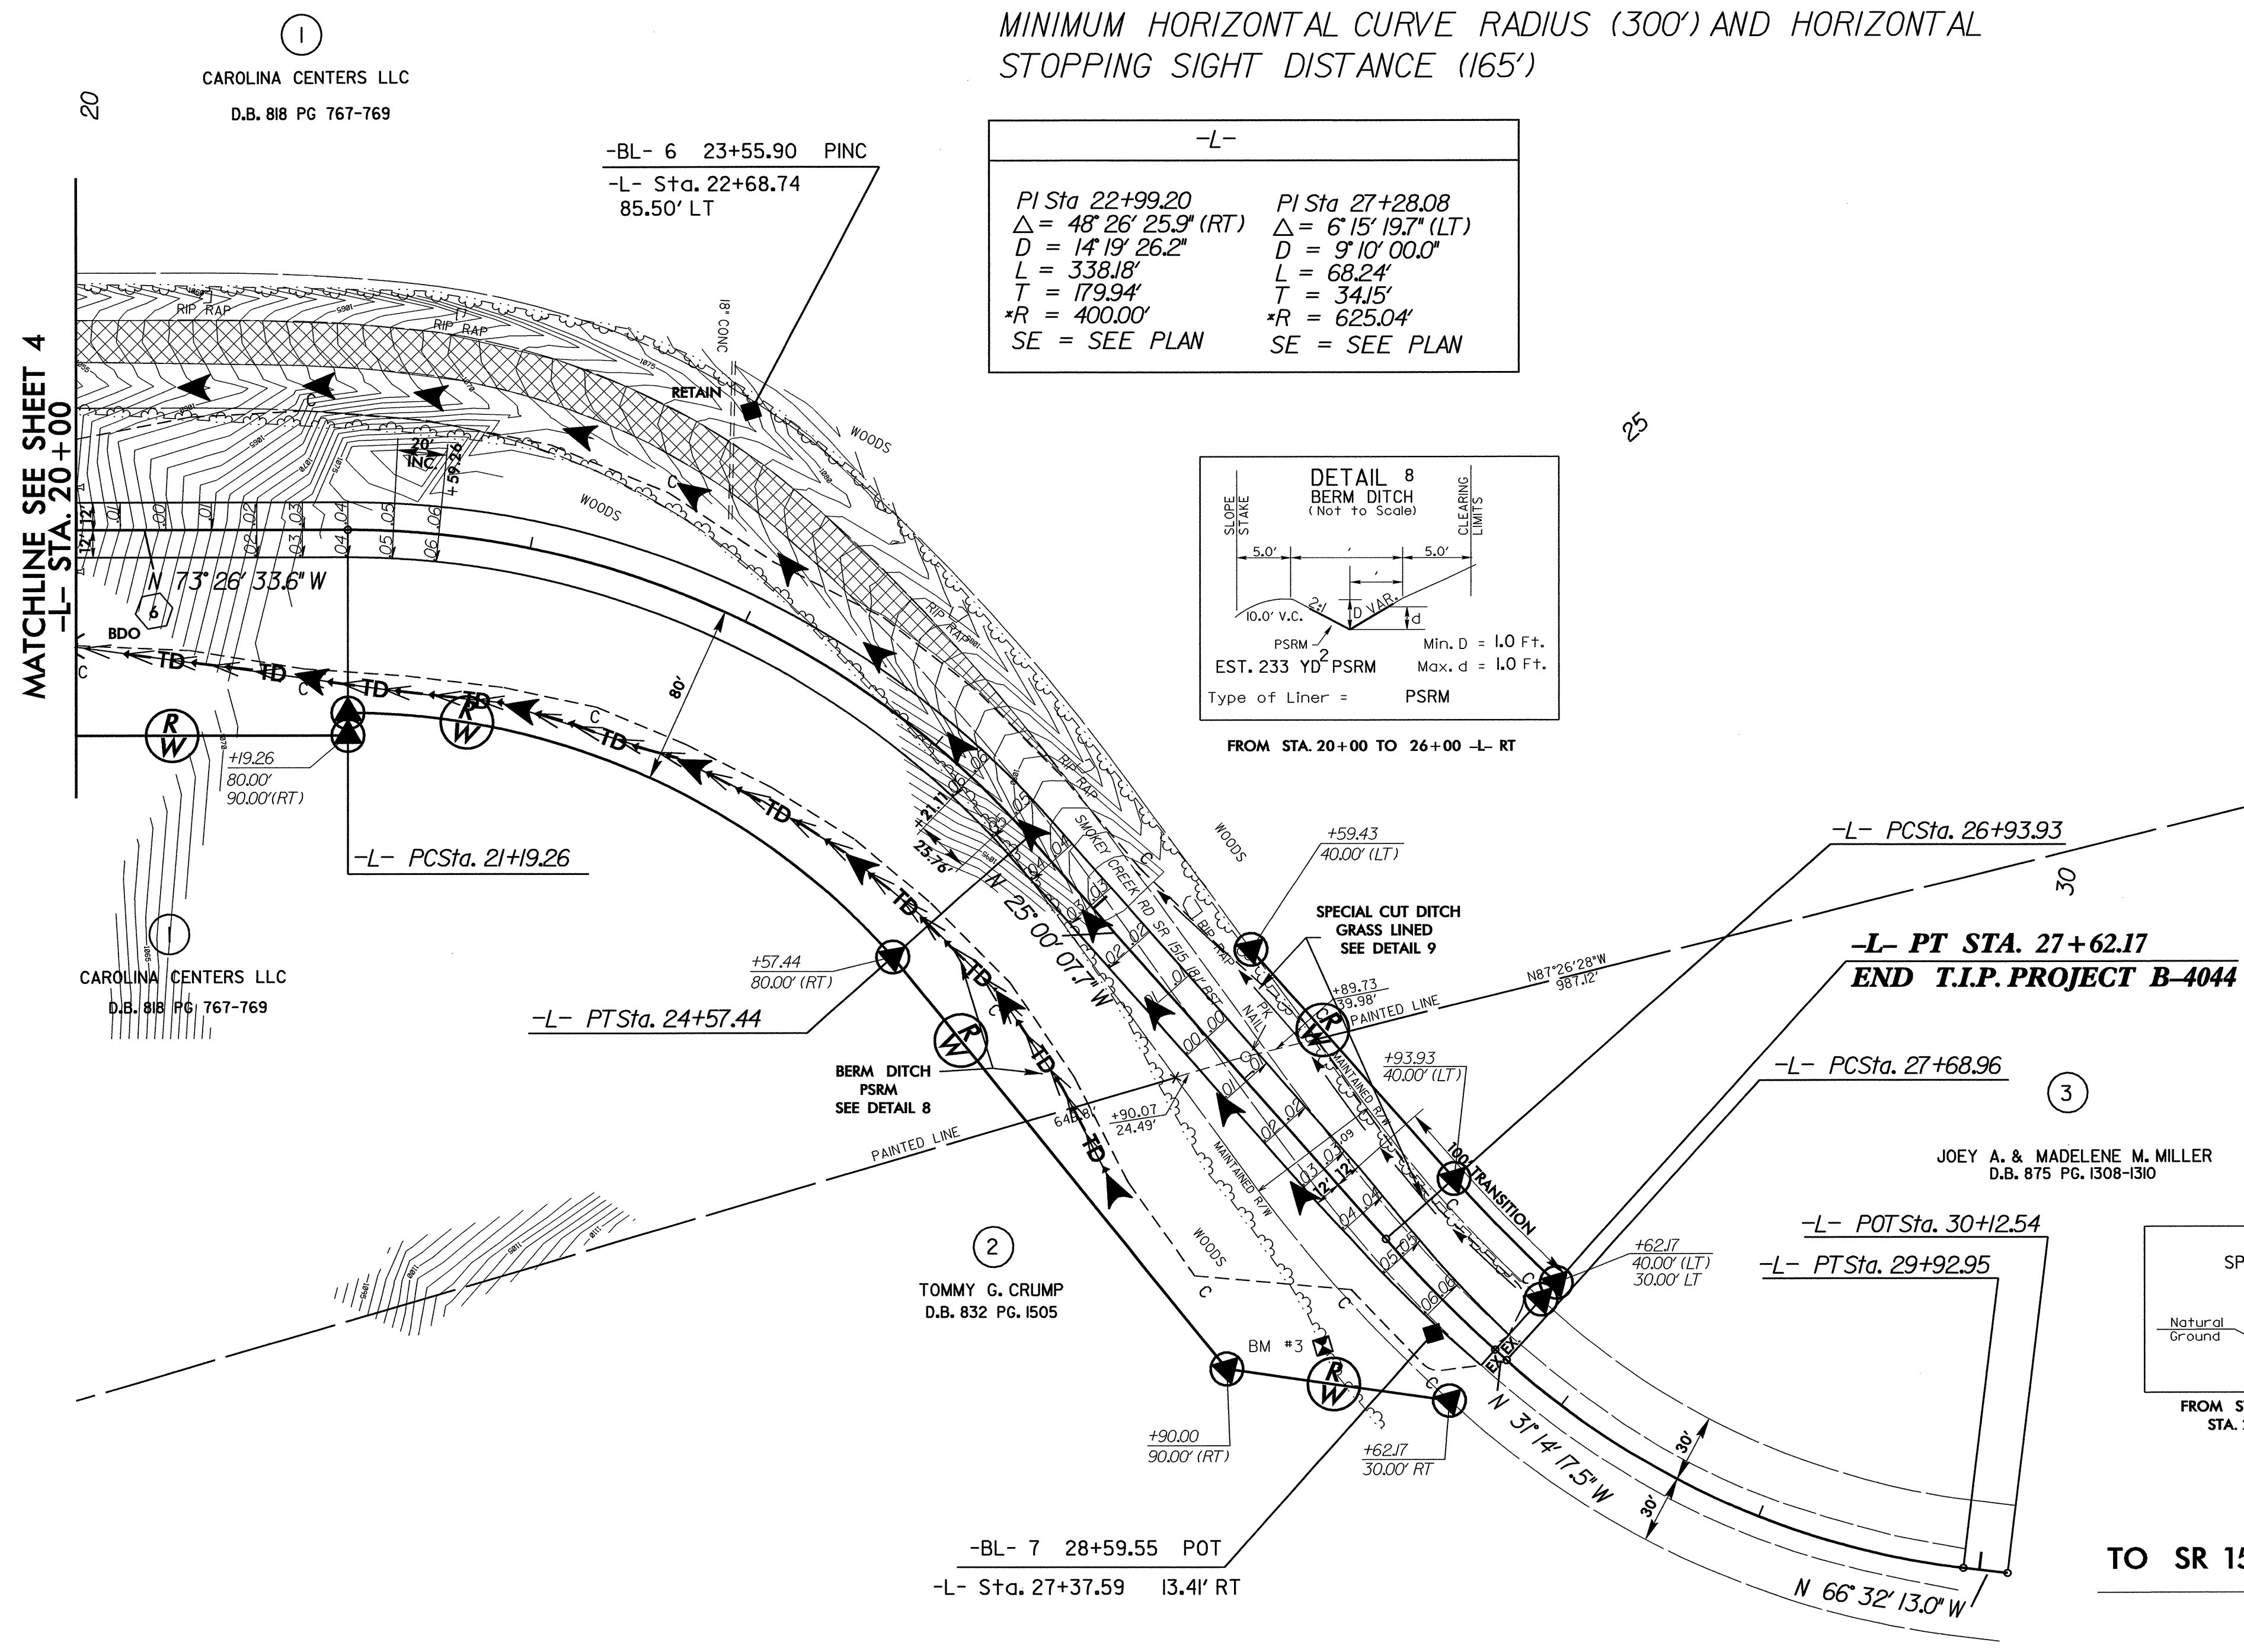

REVISIONS

8/17/99

25 JUL 2005 10:07
C:\j...s...d...settings\nchen\desktop\B-4044\roadway\proj\B-4044_rdy_psh05.dgn
REV 2/14/05