

NOTE:
PLACE TEMPORARY ROCK SEDIMENT DAMS TYPE - B
AND TEMPORARY ROCK SILT CHECKS TYPE - A AT
DRAINAGE OUTLETS.

CLEARING AND GRUBBING
EROSION CONTROL FOR
CONSTRUCTION SHEET 5a


SITE 2


TERRY L. WARREN
LINDA A. WARREN

PROJECT REFERENCE NO.
R-4733
SHEET NO.
EC-5-CONST.5a

R/W SHEET NO.
ROADWAY DESIGN
ENGINEER

HYDRAULICS
ENGINEER

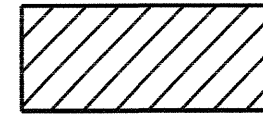 ENVIRONMENTALLY SENSITIVE AREA
SEE PROJECT SPECIAL PROVISIONS

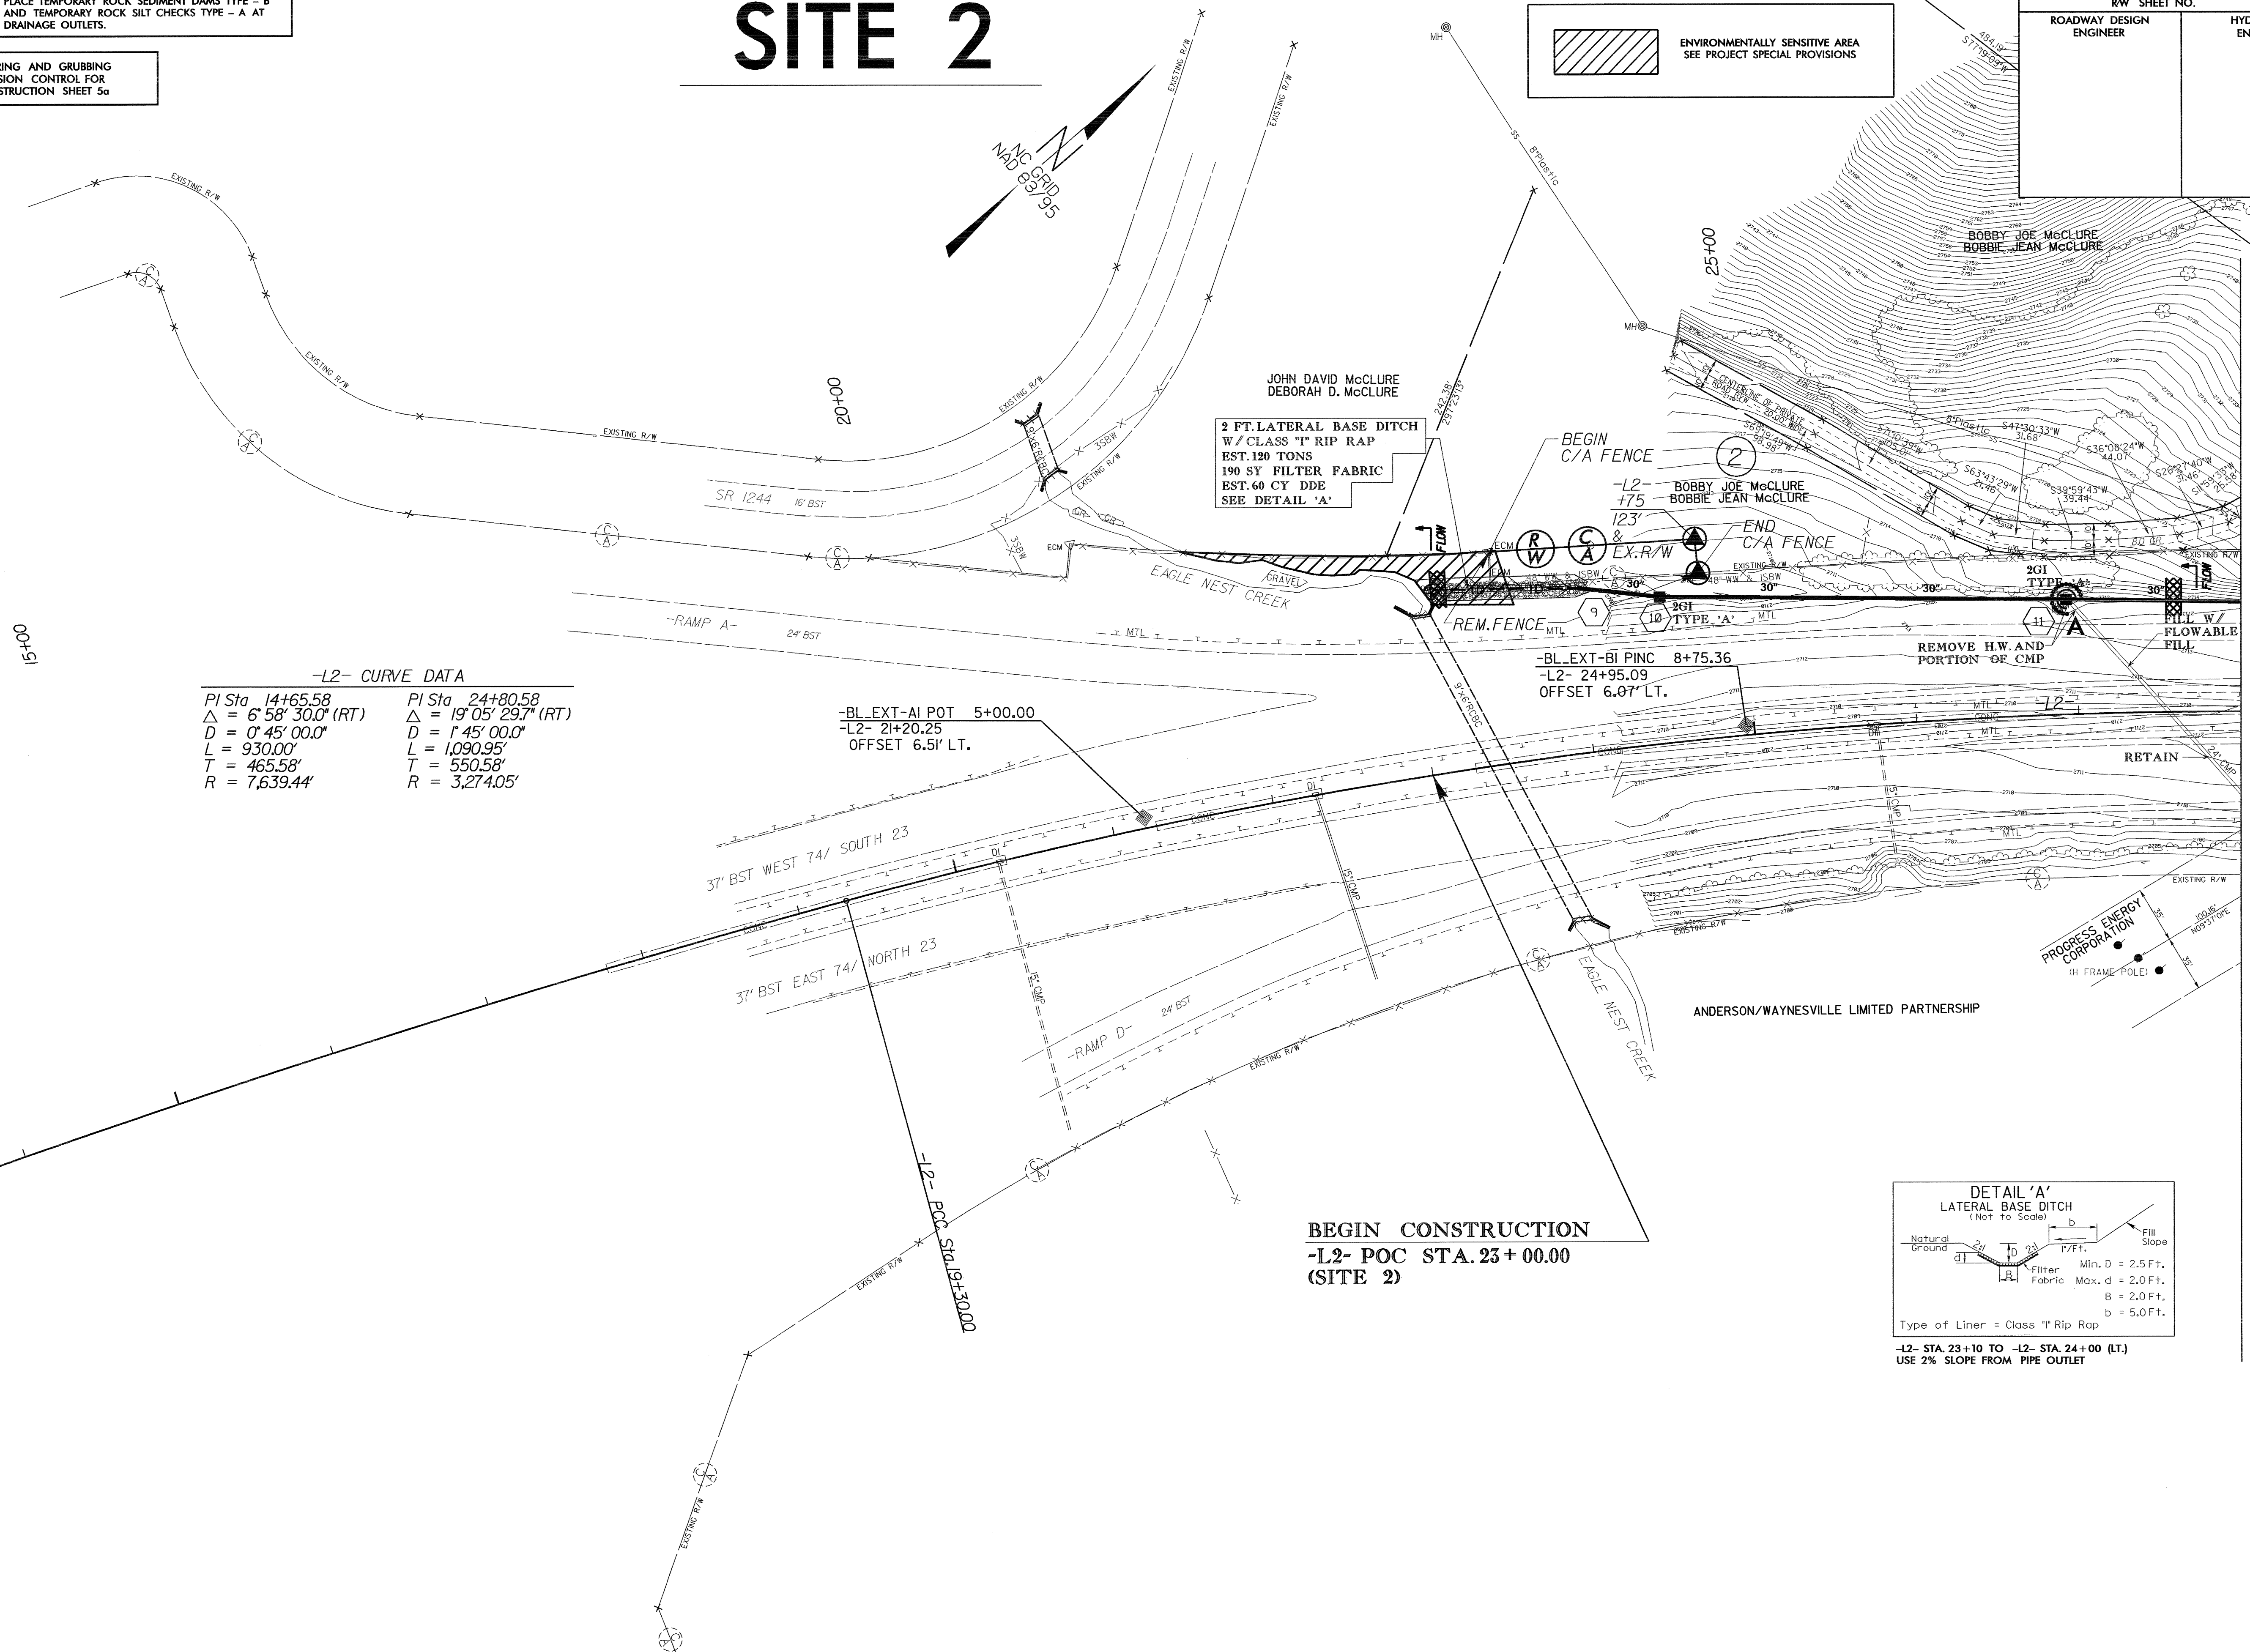


-L2- CURVE DATA

PI Sta. 14+65.58	PI Sta. 24+80.58
$\Delta = 6^{\circ} 58' 30.0''$ (RT)	$\Delta = 19^{\circ} 05' 29.7''$ (RT)
D = 0' 45' 00.0"	D = 1' 45' 00.0"
L = 930.00'	L = 1,090.95'
T = 465.58'	T = 550.58'
R = 7,639.44'	R = 3,274.05'

-BL_EXT-AI POT 5+00.00
-L2- 21+20.25
OFFSET 6.5' LT.

-BL_EXT-BI PINC 8+75.36
-L2- 24+95.09
OFFSET 6.07' LT.

BEGIN CONSTRUCTION
-L2- POC STA. 23+00.00
(SITE 2)

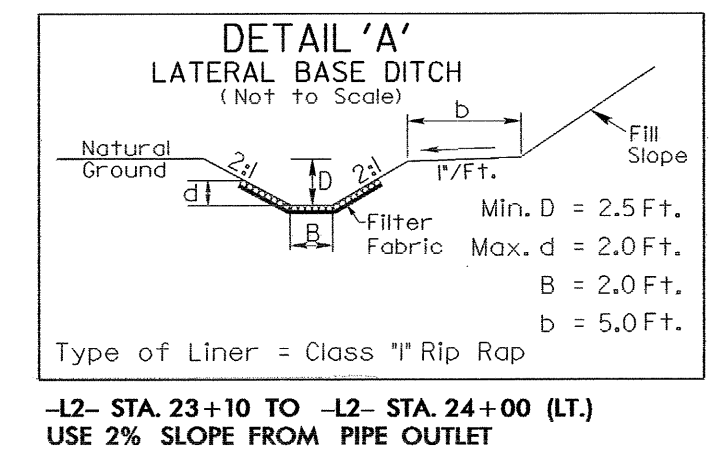

MATCH LINE -L2- STA. 28+00 SEE SHEET 5