



| | |
|-------------------------|---------------------|
| PROJECT REFERENCE NO. | SHEET NO. |
| R-2813C | EC-4/CONST.5 |
| R/W SHEET NO. | 5 |
| ROADWAY DESIGN ENGINEER | HYDRAULICS ENGINEER |

NOTE: PLACE TEMPORARY ROCK SEDIMENT DAMS TYPE-B AND TEMPORARY ROCK SILT CHECKS TYPE-A AT DRAINAGE OUTLETS.

CLEARING AND GRUBBING EROSION CONTROL FOR CONSTRUCTION SHEET 5

 

CONST. REV.
R/W REV.

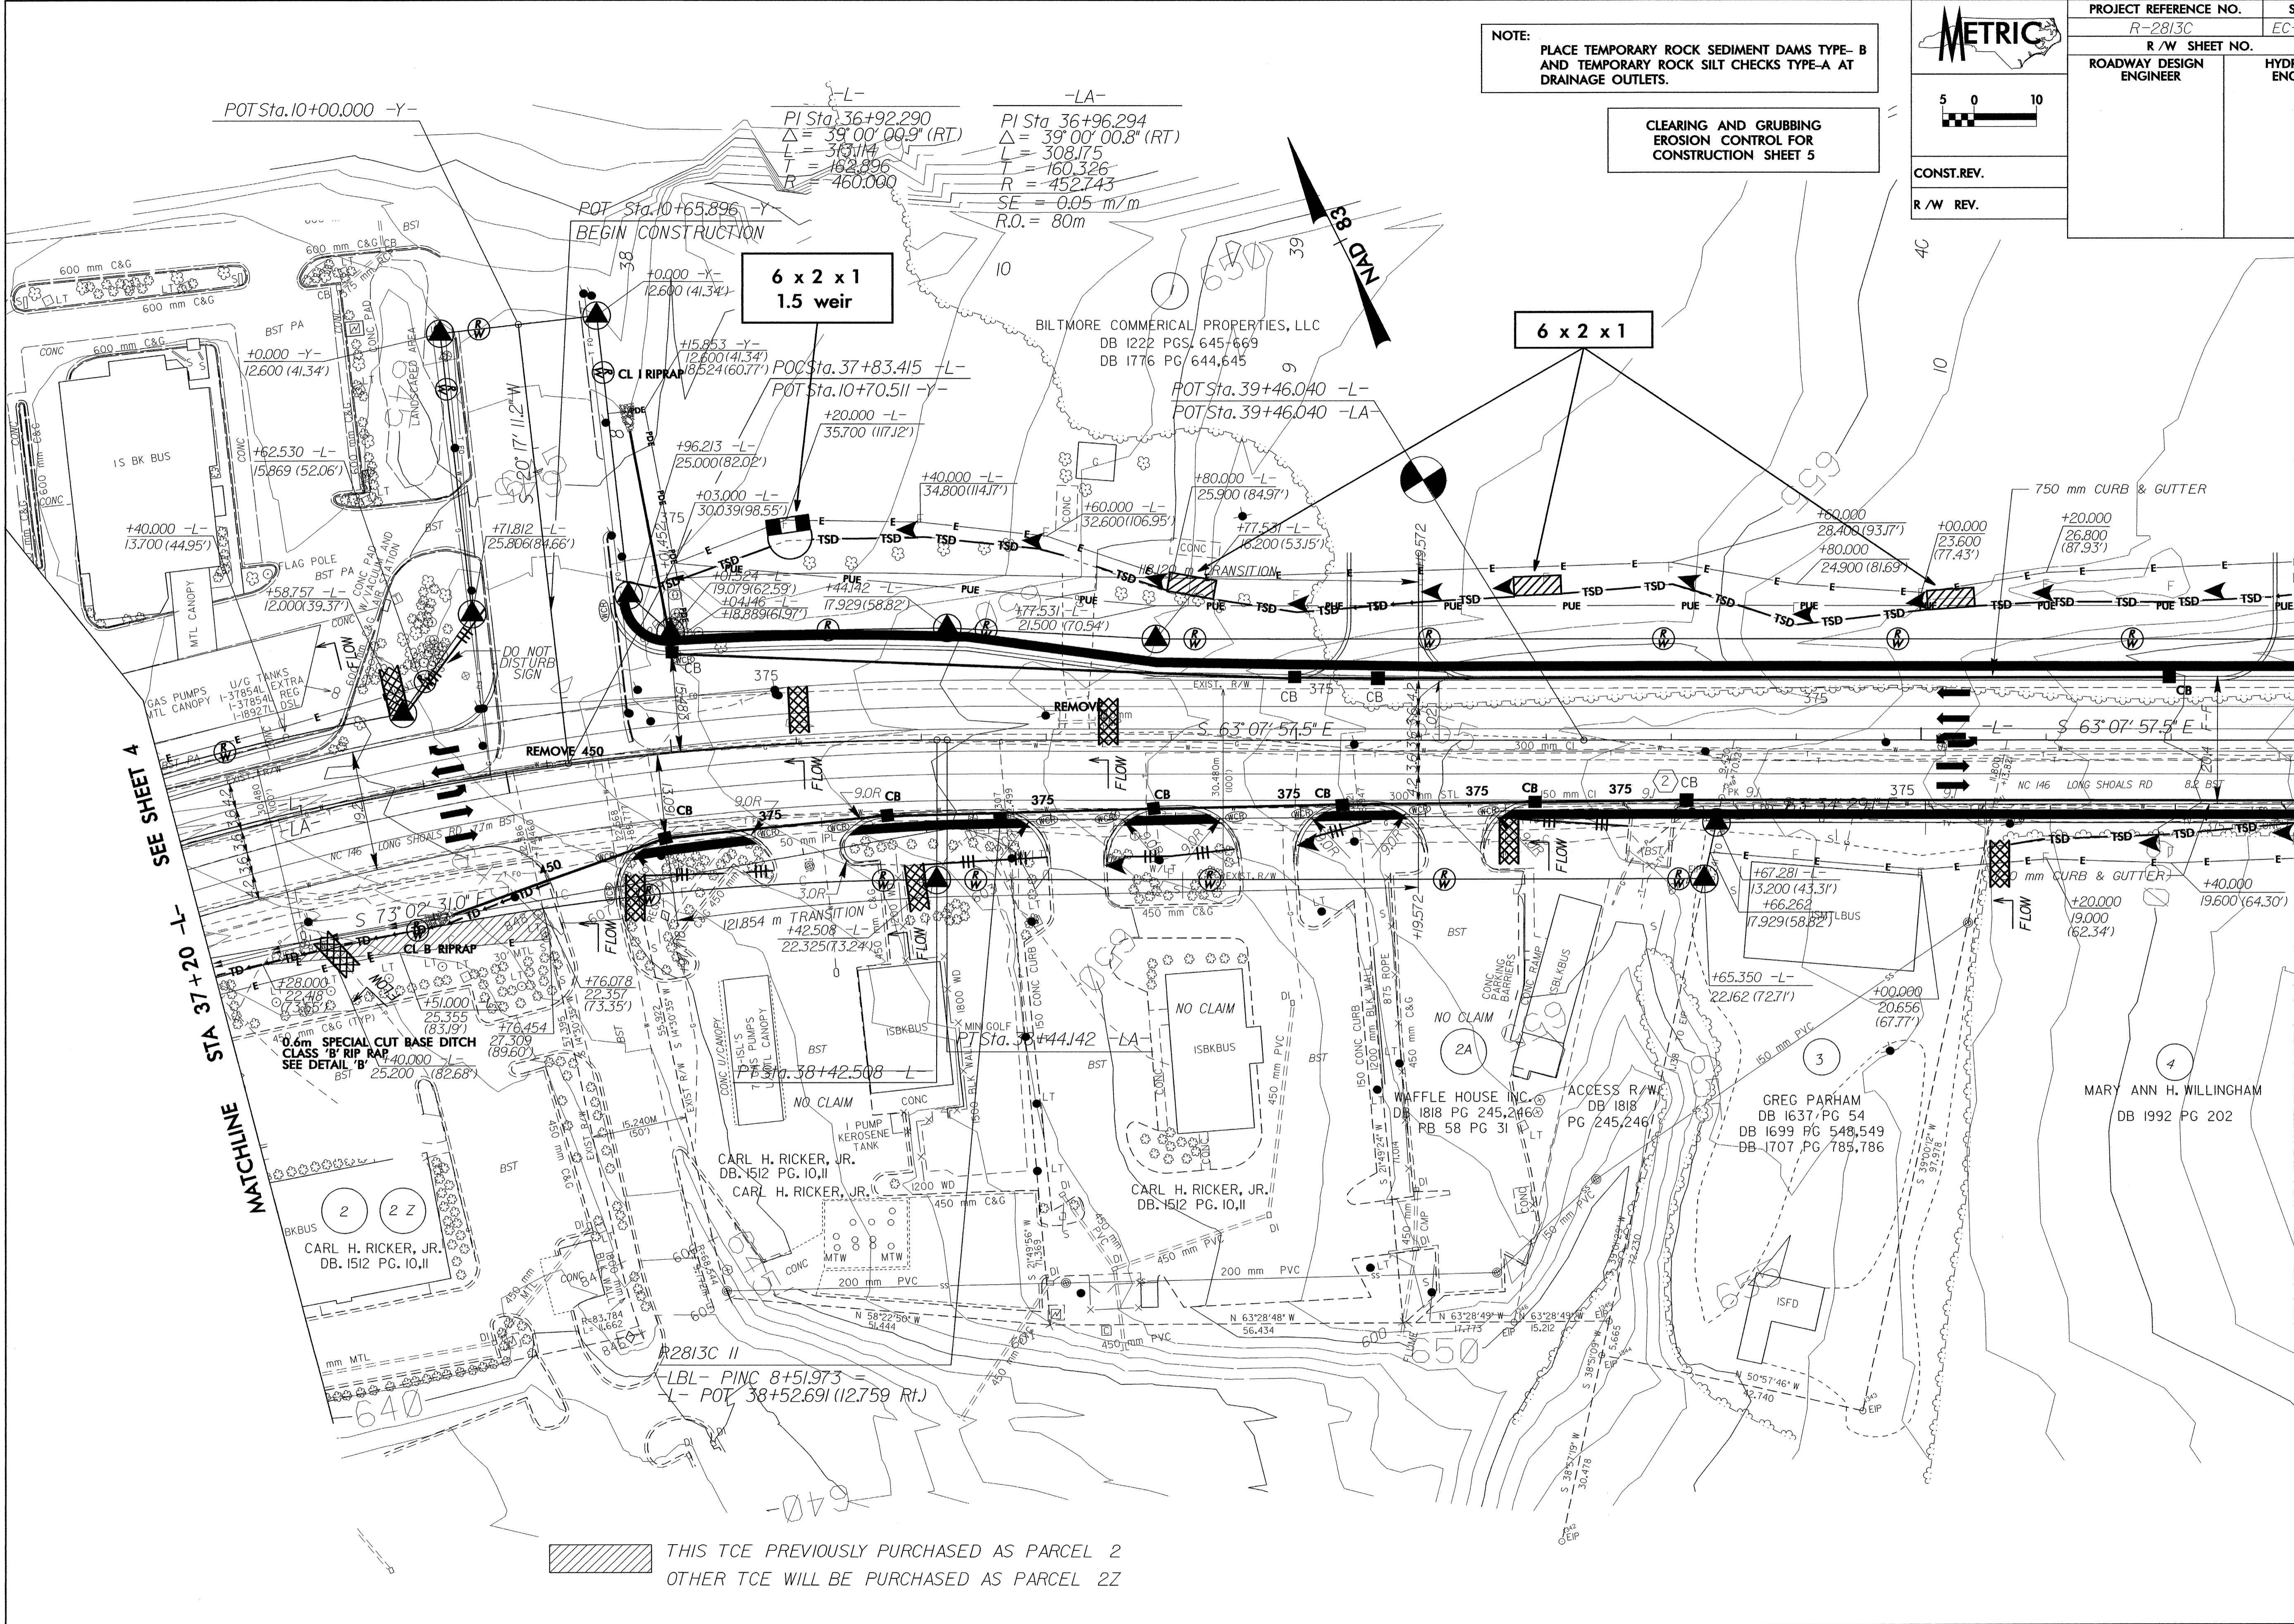

SEE SHEET A

STA 37+20 -L-

MATCHLINE

MATCHLINE STA. 40+60 -L- SEE SHEET 6

THIS TCE PREVIOUSLY PURCHASED AS PARCEL 2
OTHER TCE WILL BE PURCHASED AS PARCEL 2Z