

**TIP PROJECT: B-3454**


STATE OF NORTH CAROLINA  
 DIVISION OF HIGHWAYS  
 PLAN FOR PROPOSED  
 HIGHWAY EROSION CONTROL  
**FORSYTH COUNTY**

**LOCATION: BRIDGE NO. 260 OVER MUDDY CREEK ON SR 1525**  
**TYPE OF WORK: GRADING, PAVING, DRAINAGE, GUARDRAIL,  
 AND STRUCTURE**

STATE	STATE PROJECT REFERENCE NO.	SHEET NO.	TOTAL SHEETS
N.C.	B-3454	EC-1	
STATE PROJ. NO.	F.A. PROJ. NO.	DESCRIPTION	

**EROSION AND SEDIMENT CONTROL MEASURES**

Std. #	Description	Symbol
	Reforestation .....	
1630.03	Temporary Silt Ditch .....	
1630.05	Temporary Diversion .....	
1605.01	Temporary Silt Fence .....	
1606.01	Special Sediment Control Fence .....	
1622.01	Temporary Berms and Slope Drains .....	
1630.01	Riser Basin .....	
1630.02	Silt Basin Type B .....	
1633.01	Temporary Rock Silt Check Type-A .....	
1633.02	Temporary Rock Silt Check Type-B .....	
1634.01	Temporary Rock Sediment Dam Type-A .....	
1634.02	Temporary Rock Sediment Dam Type-B .....	
1635.01	Rock Pipe Inlet Sediment Trap Type-A .....	
1635.02	Rock Pipe Inlet Sediment Trap Type-B .....	
1636.01	Rock Silt Screen .....	
1630.04	Stilling Basin .....	
	Rock Inlet Sediment Trap:	
1632.01	Type A .....	
1632.02	Type B .....	
1632.03	Type C .....	

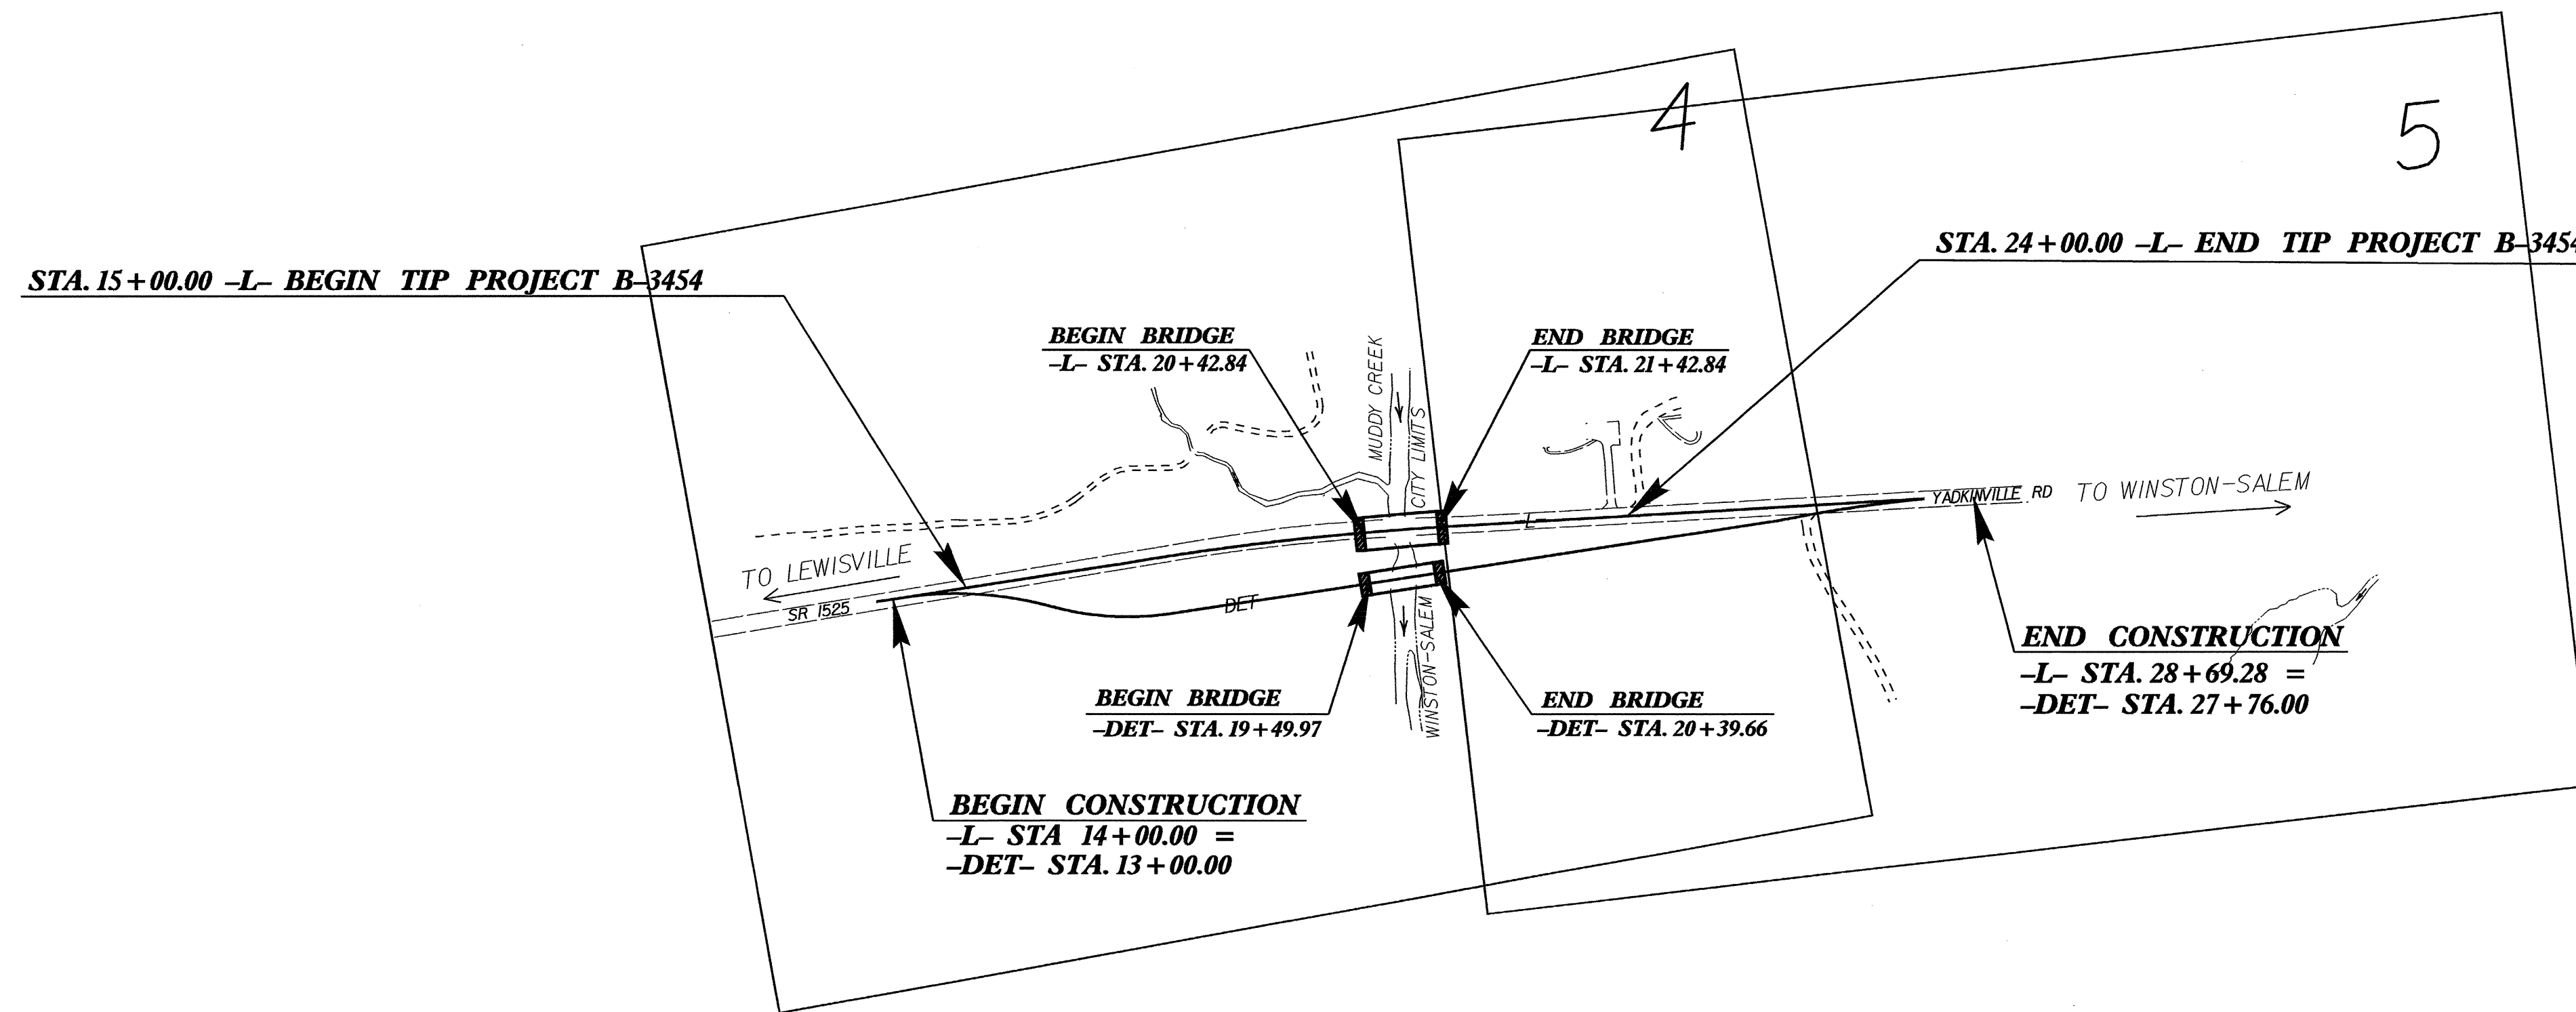

**THIS PROJECT CONTAINS  
 EROSION CONTROL PLANS  
 FOR CLEARING AND  
 GRUBBING PHASE OF  
 CONSTRUCTION.**

**GRAPHIC SCALE**

0

PLANS

0

PROFILE (HORIZONTAL)

0

PROFILE (VERTICAL)

ROADSIDE ENVIRONMENTAL UNIT  
 DIVISION OF HIGHWAYS  
 STATE OF NORTH CAROLINA

Prepared In the Office of:  
**ROADSIDE ENVIRONMENTAL UNIT**  
 1 South Wilmington St.  
 Raleigh, NC 27611  
**2002 STANDARD SPECIFICATIONS**

Roadway Standard Drawings

The following roadway english standards as appear in "Roadway Standard Drawings"- Roadway Design Unit - N. C. Department of Transportation - Raleigh, N. C., dated January 20, 2002 and the latest revision thereto are applicable to this project and by reference hereby are considered a part of these plans.

1605.01 Temporary Silt Fence  
 1622.01 Temporary Berms and Slope Drains  
 1630.03 Temporary Silt Ditch  
 1632.03 Rock Inlet Sediment Trap Type C  
 1633.01 Temporary Rock Silt Check Type A  
 1634.02 Temporary Rock Sediment Dam Type B

13-SEP-2004 10:24  
 d:\v\bu\brd\p\B-3454\Proj\B3454.tsh  
 jcd