



PROJECT REFERENCE NO.	SHEET NO.
U-2913B	EC-19/CONST.20
R/W SHEET NO.	
ROADWAY DESIGN ENGINEER	HYDRAULICS ENGINEER
CONST.REV.	
R/W REV.	

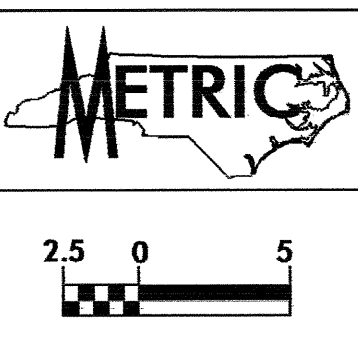

NOTE:
PLACE TEMPORARY ROCK SEDIMENT DAMS TYPE-B
AND TEMPORARY ROCK SILT CHECKS TYPE-A AT
DRAINAGE OUTLETS.

-Y14-
PI Sta 10+29.866
 $\Delta = 11^{\circ} 14' 51.7''$ (LT)
L = 54.967
T = 27.572
R = 280.000
SE = SEE PLANS

CLEARING AND GRUBBING
EROSION CONTROL FOR
CONSTRUCTION SHEET 20

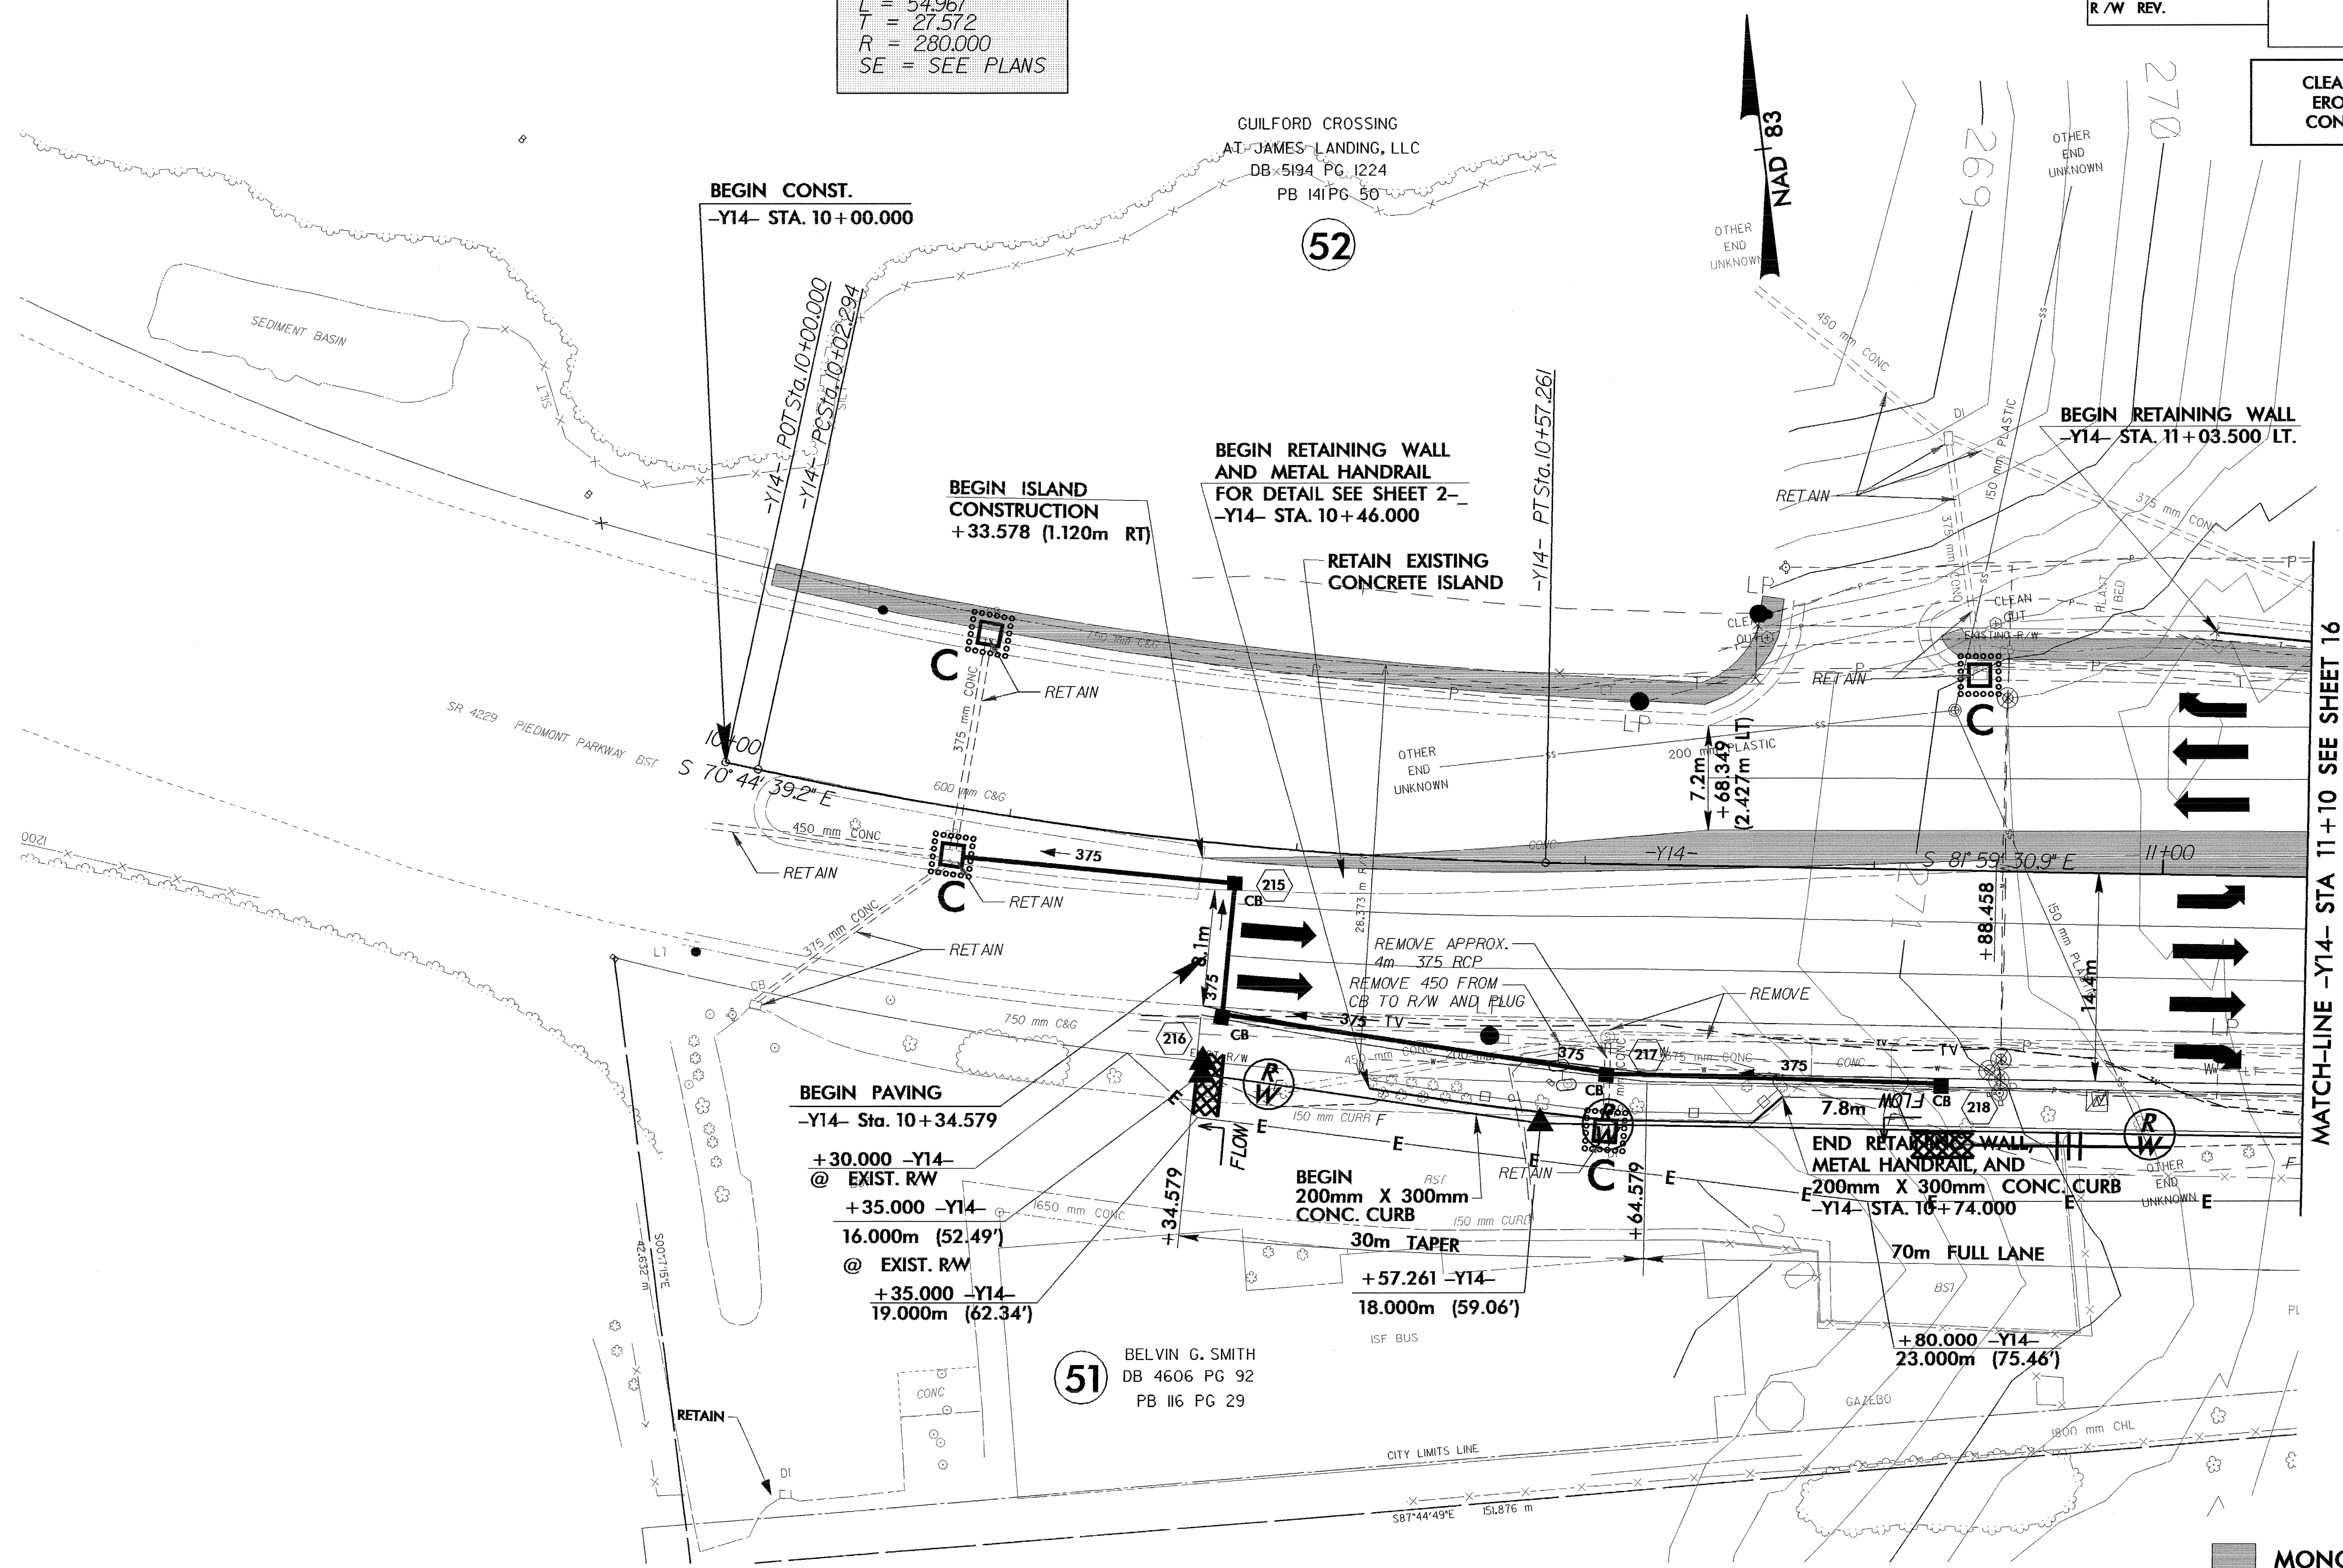

BEGIN PAVING
-Y14- Sta. 10+34.579
+30.000 -Y14-
@ EXIST. RW
+35.000 -Y14-
16.000m (52.49')
@ EXIST. RW
+35.000 -Y14-
19.000m (62.34')

NOTE: FACE OF RETAINING WALL @ BACK OF BERM

MONOLITHIC ISLAND
SEE SHEET 37 FOR -Y14- PROFILE
SEE SHEET 39 FOR WALL PROFILE

MATCH-LINE -Y14- STA 11+10 SEE SHEET 16