

PROJECT REFERENCE NO.	SHEET NO.
U-2913B	EC-16/CONST.17
R/W SHEET NO.	
ROADWAY DESIGN ENGINEER	HYDRAULICS ENGINEER


**METRIC**

CONST. REV.

R/W REV.

**NOTE:**  
PLACE TEMPORARY ROCK SEDIMENT DAMS TYPE-B AND TEMPORARY ROCK SILT CHECKS TYPE-A AT DRAINAGE OUTLETS.

CLEARING AND GRUBBING  
EROSION CONTROL FOR  
CONSTRUCTION SHEET 17

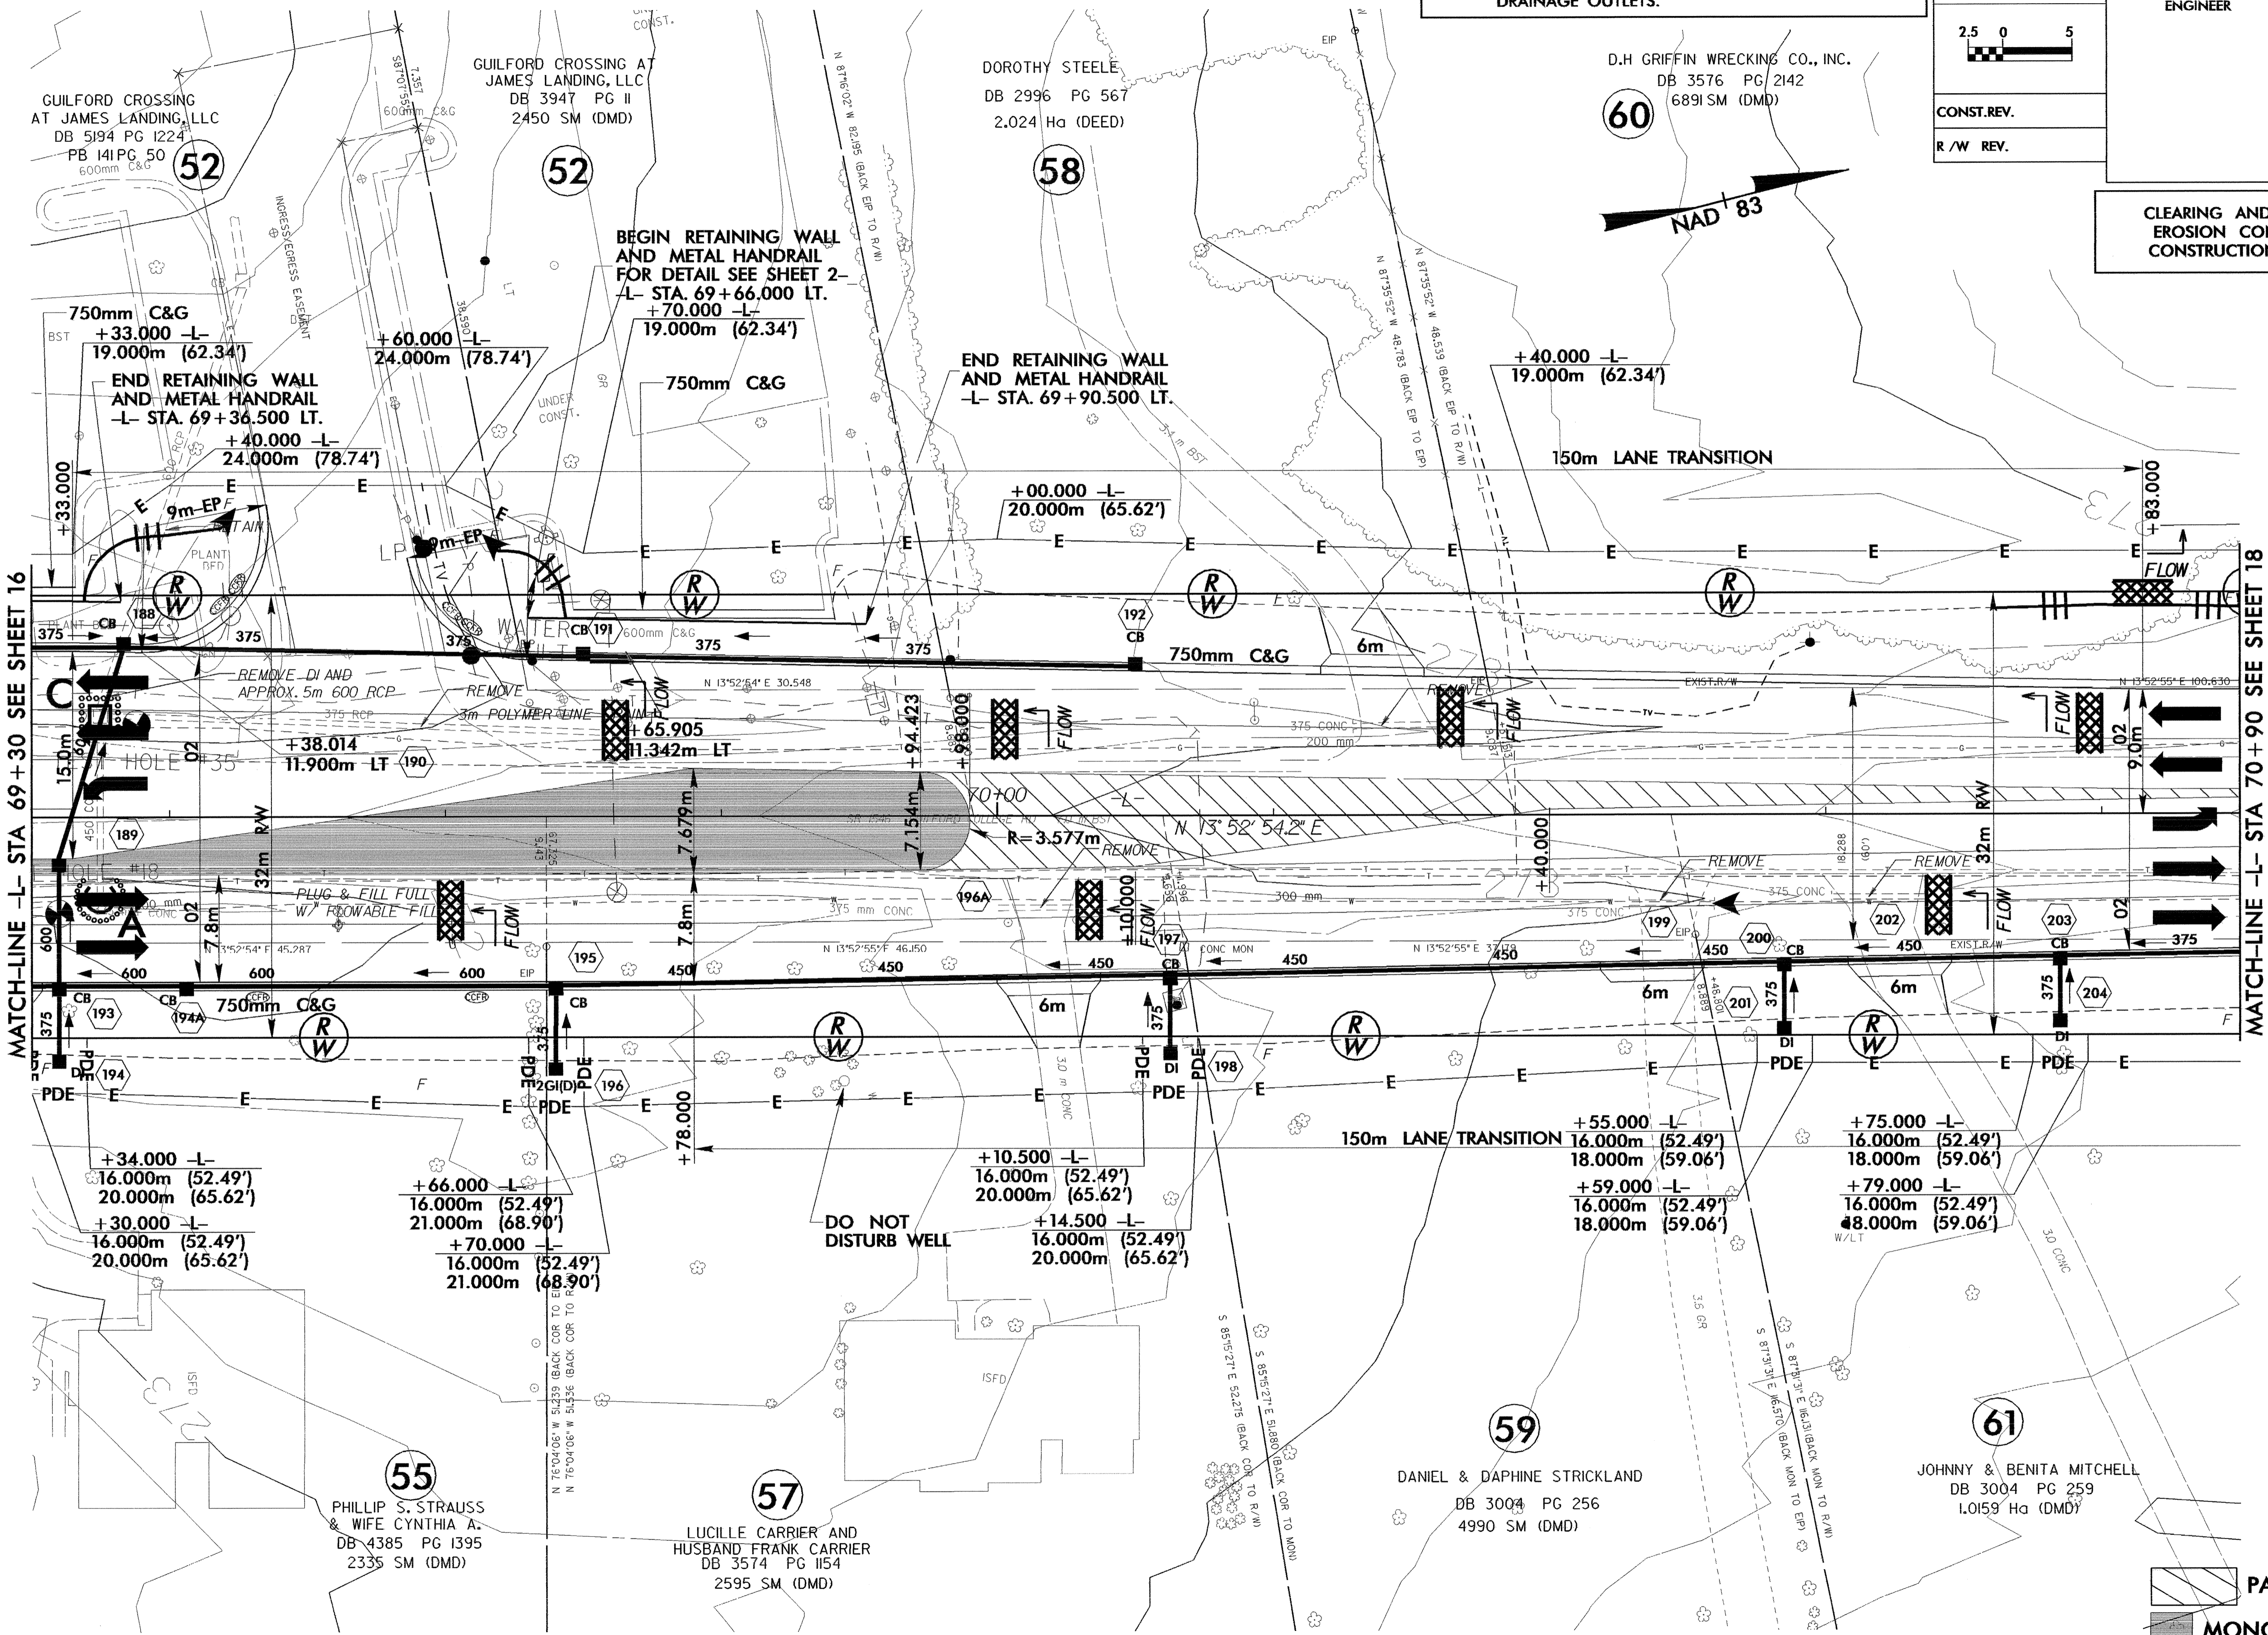

MATCH-LINE -L- STA 69+30 SEE SHEET 16

MATCH-LINE -L- STA 70+90 SEE SHEET 18

**NOTE:** FACE OF RETAINING WALL @ BACK OF BERM

SEE SHEET 30 FOR -L- PROFILE  
SEE SHEET 40 FOR WALL PROFILES