


NOTE:
PLACE TEMPORARY ROCK SEDIMENT DAMS TYPE-B AND TEMPORARY ROCK SILT CHECKS TYPE-A AT DRAINAGE OUTLETS.

PROJECT REFERENCE NO. U-2913B		SHEET NO. EC-13/CONST.14	
R/W SHEET NO.			
ROADWAY DESIGN ENGINEER		HYDRAULICS ENGINEER	
CONST.REV.		R/W REV.	

**CLEARING AND GRUBBING
EROSION CONTROL FOR
CONSTRUCTION SHEET 14**

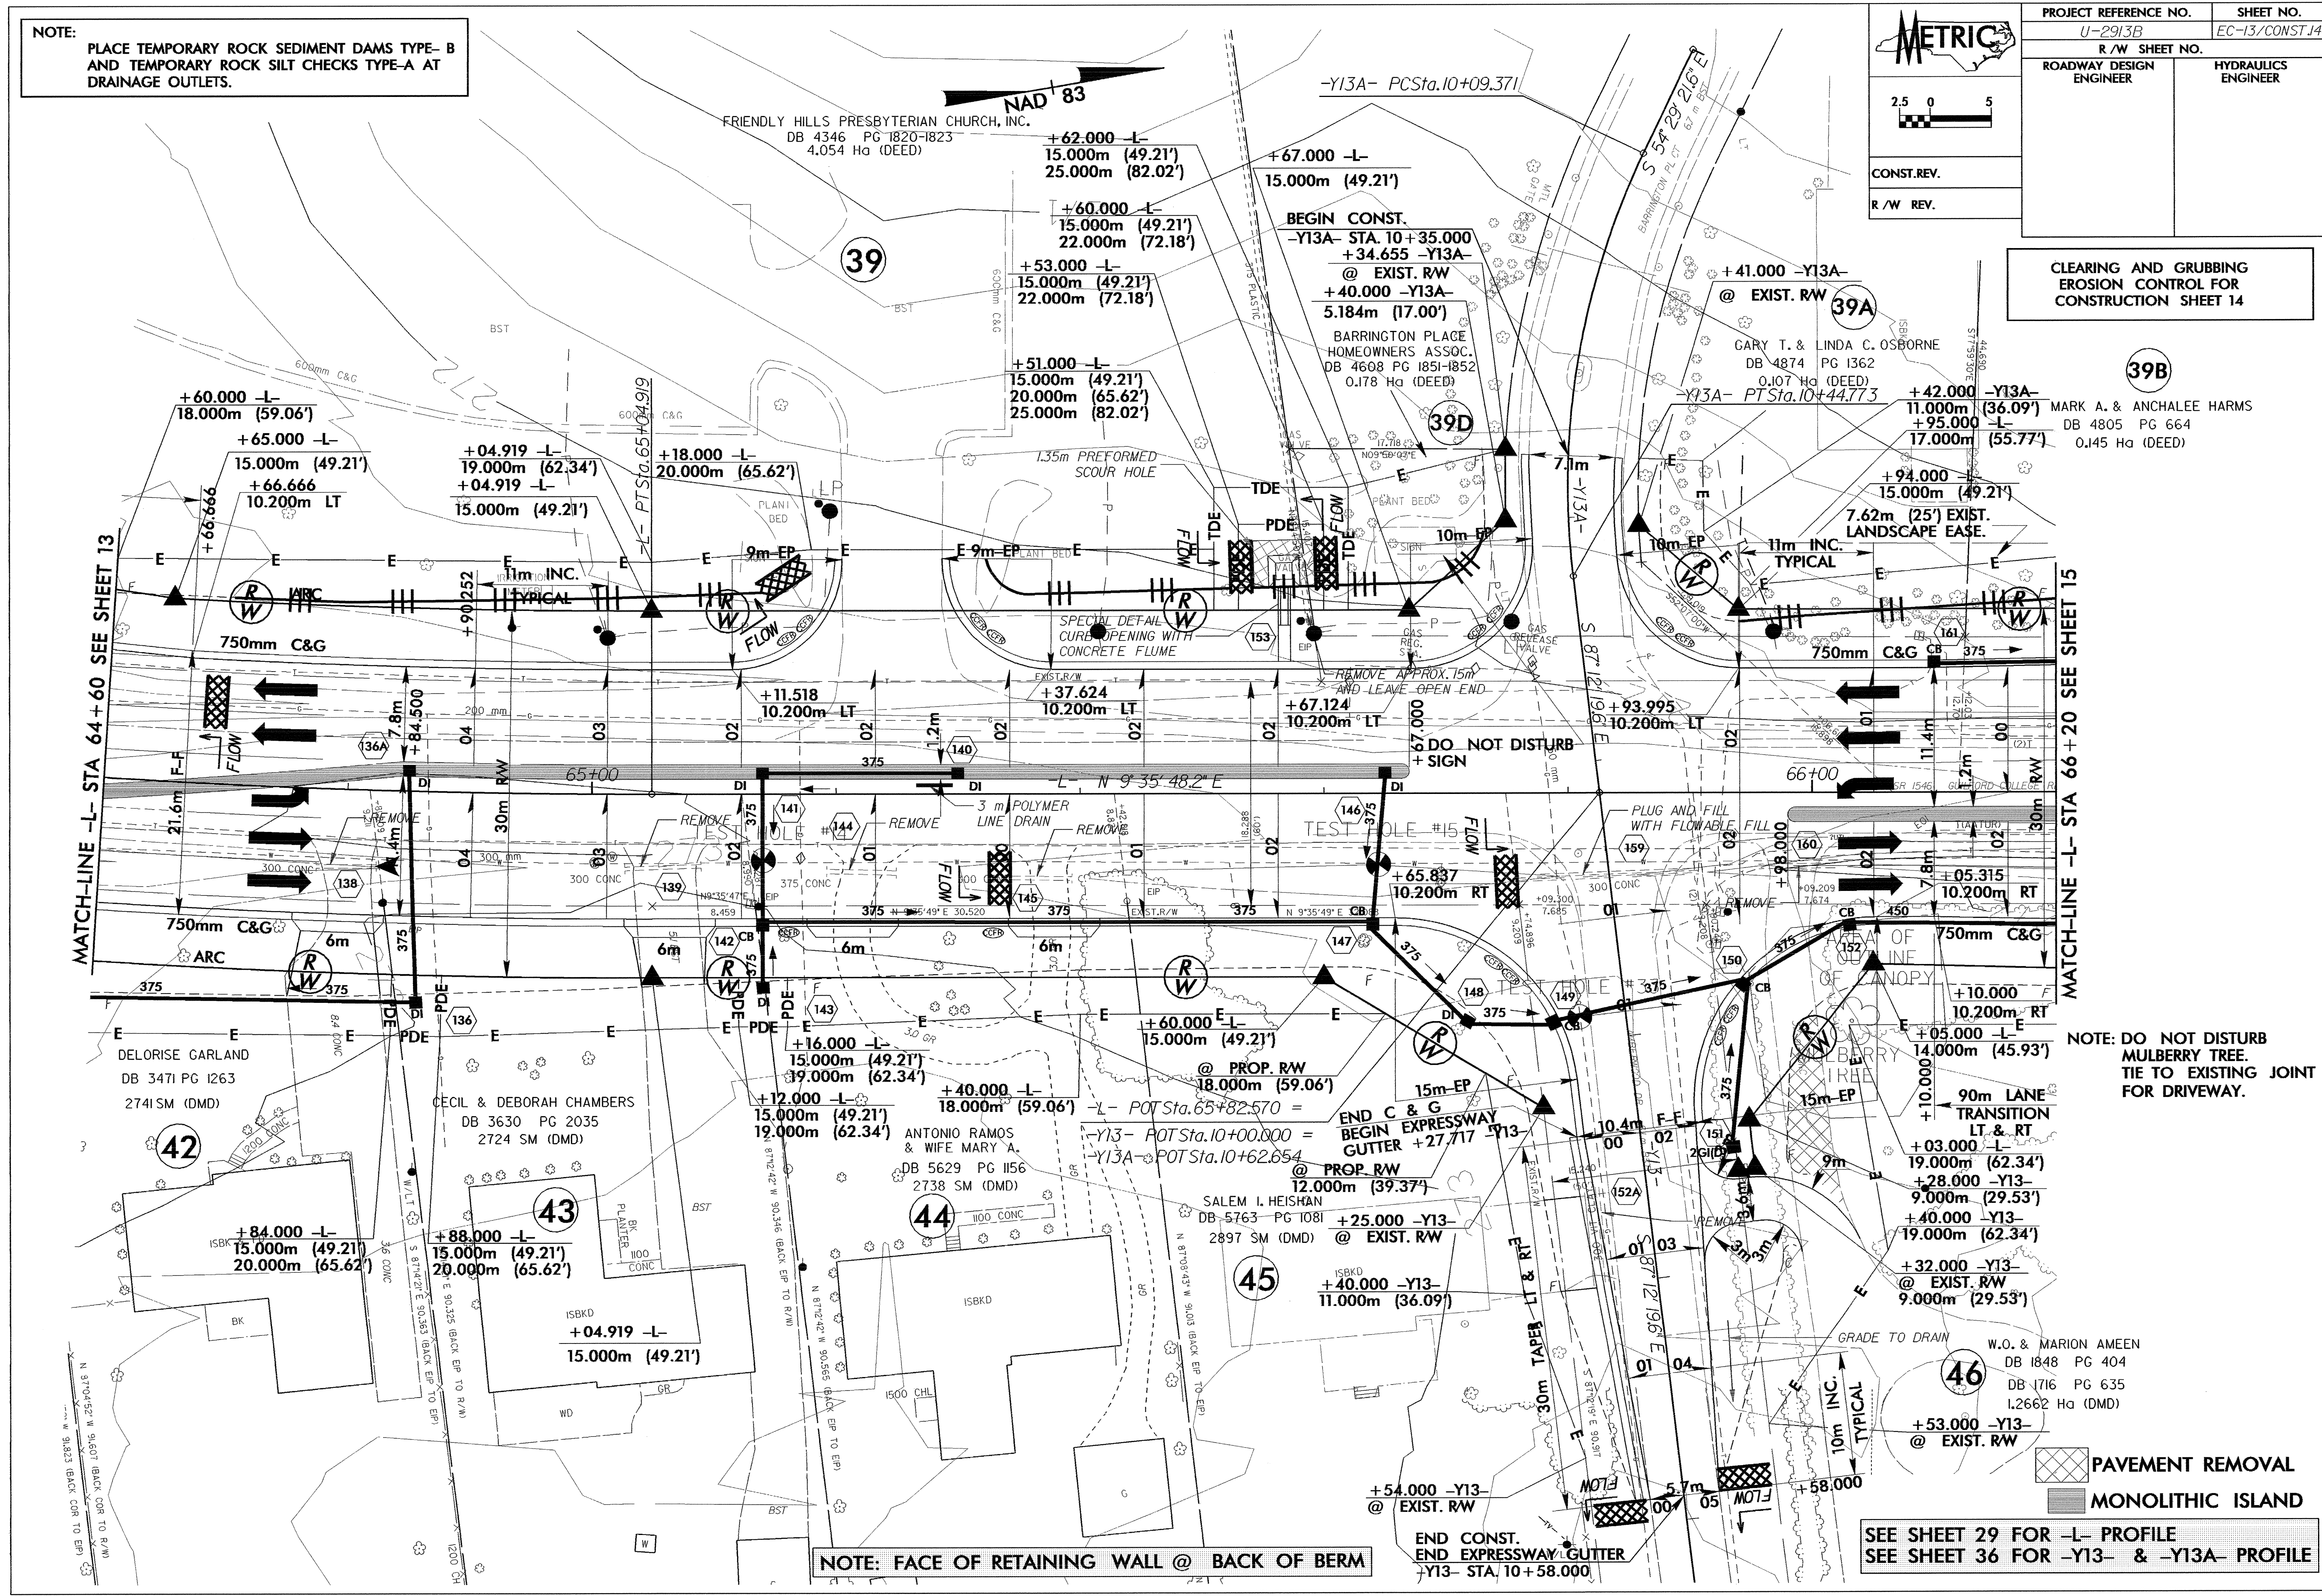

NOTE: FACE OF RETAINING WALL @ BACK OF BERM

**SEE SHEET 29 FOR -L- PROFILE
SEE SHEET 36 FOR -Y13- & -Y13A- PROFILE**

PAVEMENT REMOVAL
MONOLITHIC ISLAND

**NOTE: DO NOT DISTURB
MULBERRY TREE.
TIE TO EXISTING JOINT
FOR DRIVEWAY.**

MATCH-LINE -L- STA 64 + 60 SEE SHEET 13

MATCH-LINE -L- STA 66 + 20 SEE SHEET 15