




NOTE:
PLACE TEMPORARY ROCK SEDIMENT DAMS TYPE-B
AND TEMPORARY ROCK SILT CHECKS TYPE-A AT
DRAINAGE OUTLETS.

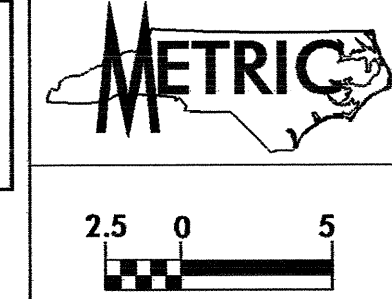

PROJECT REFERENCE NO. U-2913B	SHEET NO. EC-12/CONST13
R/W SHEET NO.	HYDRAULICS ENGINEER
ROADWAY DESIGN ENGINEER	

CONST.REV.
R/W REV.

CLEARING AND GRUBBING
EROSION CONTROL FOR
CONSTRUCTION SHEET 13

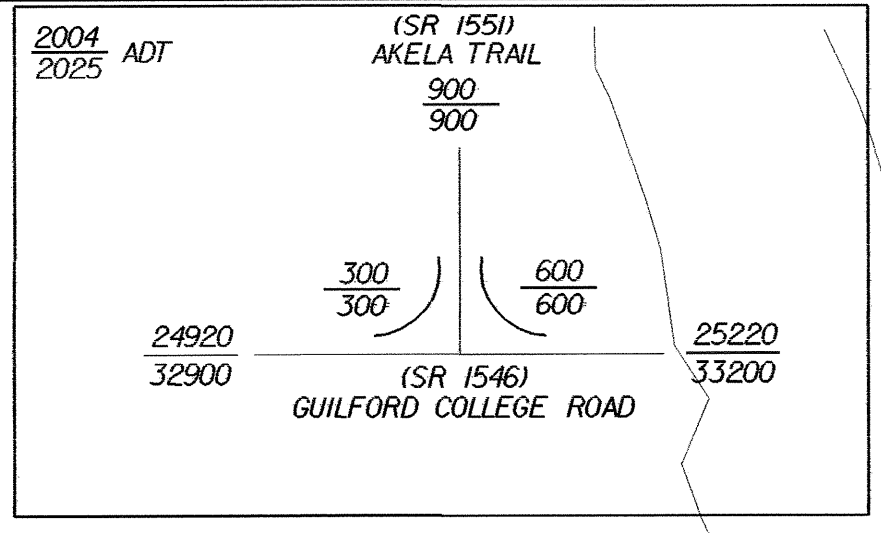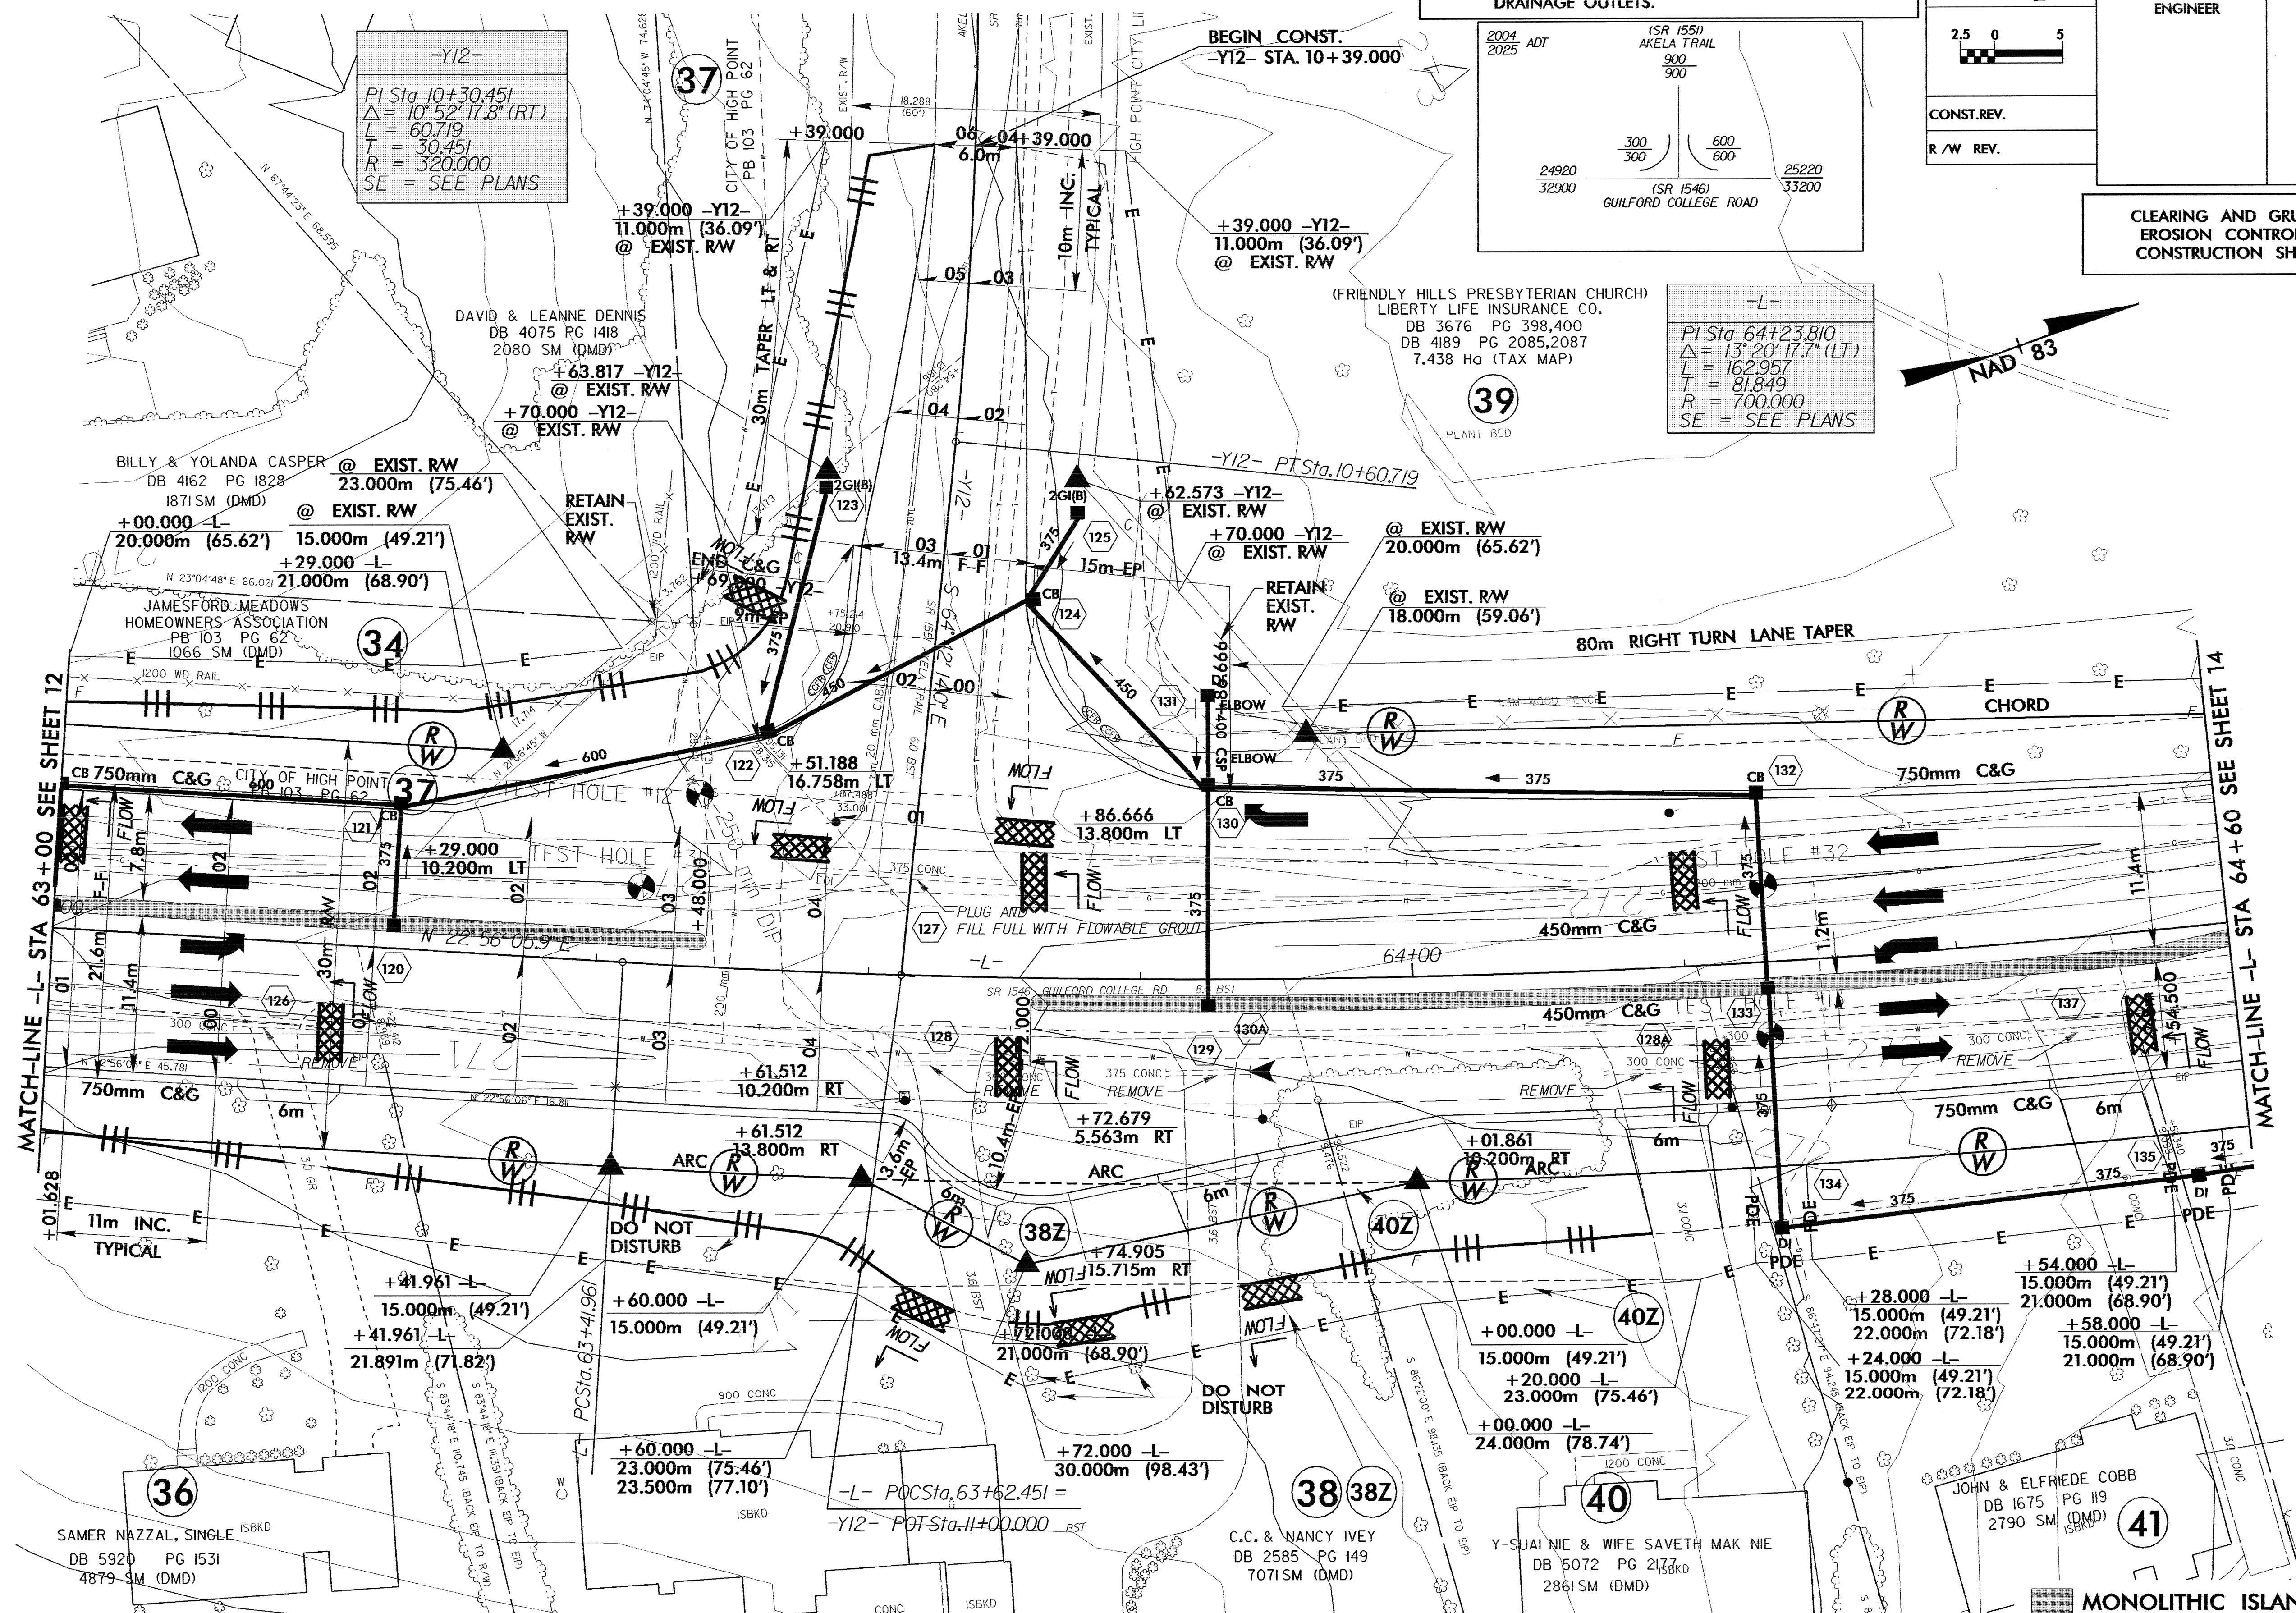

-L-
PI Sta 64+23.810
 $\Delta = 13^{\circ}20'17.7''$ (LT)
L = 162.957
T = 81.849
R = 700.000
SE = SEE PLANS

-Y12-
PI Sta 10+30.451
 $\Delta = 10^{\circ}52'17.8''$ (RT)
L = 60.719
T = 30.451
R = 320.000
SE = SEE PLANS

MONOLITHIC ISLAND
SEE SHEET 28 FOR -L- PROFILE
SEE SHEET 36 FOR -Y12- PROFILE