


PROJECT REFERENCE NO. U-2913B	SHEET NO. EC-10/CONST.II
R/W SHEET NO.	
ROADWAY DESIGN ENGINEER	HYDRAULICS ENGINEER
CONST.REV.	
R/W REV.	

NOTE:
PLACE TEMPORARY ROCK SEDIMENT DAMS TYPE-B AND TEMPORARY ROCK SILT CHECKS TYPE-A AT DRAINAGE OUTLETS.

**CLEARING AND GRUBBING
EROSION CONTROL FOR
CONSTRUCTION SHEET 11**

**4.0 x 2.0 x 1
1.5 weir**

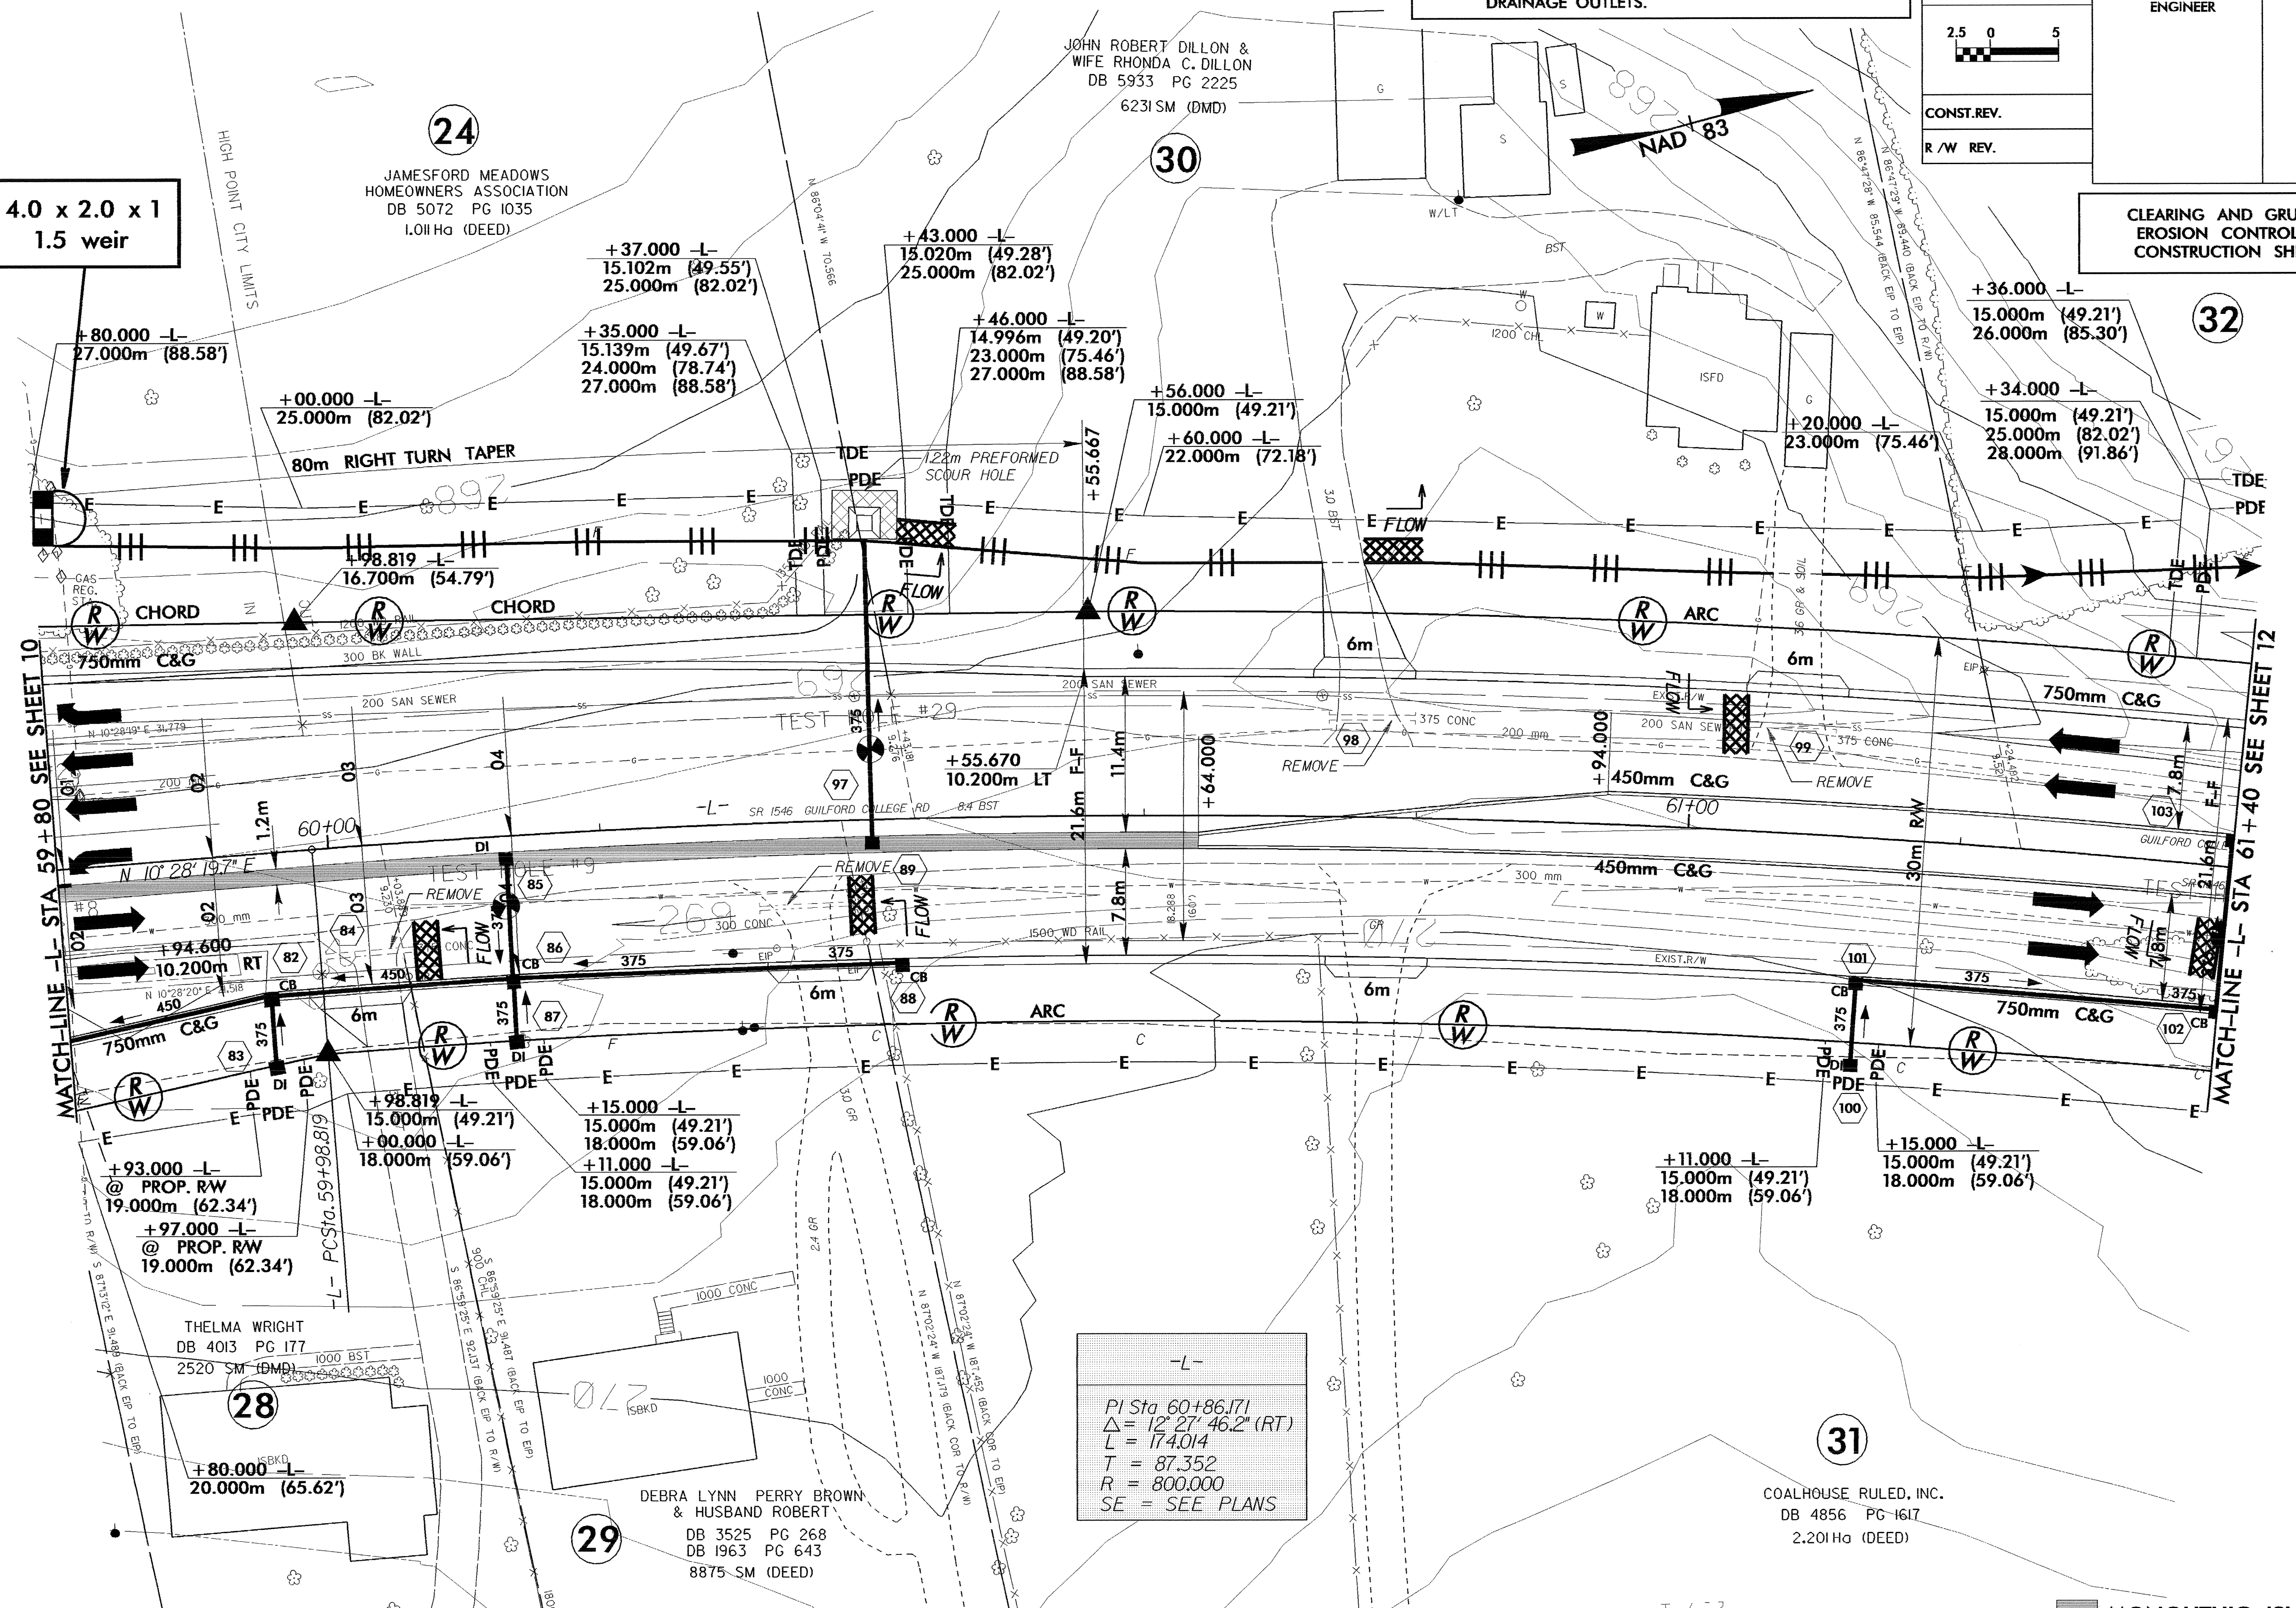

MATCH-LINE -L- STA 59+80 SEE SHEET 10

MATCH-LINE -L- STA 61+40 SEE SHEET 12

-L-
PI Sta 60+86.171
 $\Delta = 12^\circ 27' 46.2''$ (RT)
L = 174.014
T = 87.352
R = 800.000
SE = SEE PLANS

**MONOLITHIC ISLAND
SEE SHEET 27 FOR -L- PROFILE**

271