


PROJECT REFERENCE NO. U-2913B	SHEET NO. EC-4/CONST.5
R/W SHEET NO.	HYDRAULICS ENGINEER
ROADWAY DESIGN ENGINEER	ENGINEER

NOTE: PLACE TEMPORARY ROCK SEDIMENT DAMS TYPE-B AND TEMPORARY ROCK SILT CHECKS TYPE-A AT DRAINAGE OUTLETS.


-L-
PI Sta 49+36.17 Pls Sta 50+72.340
Δ = 12° 04' 42.2" (LT) Θs = 1° 51' 55.6"
L = 226.618 Ls = 70.000
T = 113.731 LT = 46.669
R = 1,075.000 ST = 23.336
SE = SEE PLANS

4.0 x 2.0 x 1
1.5 weir

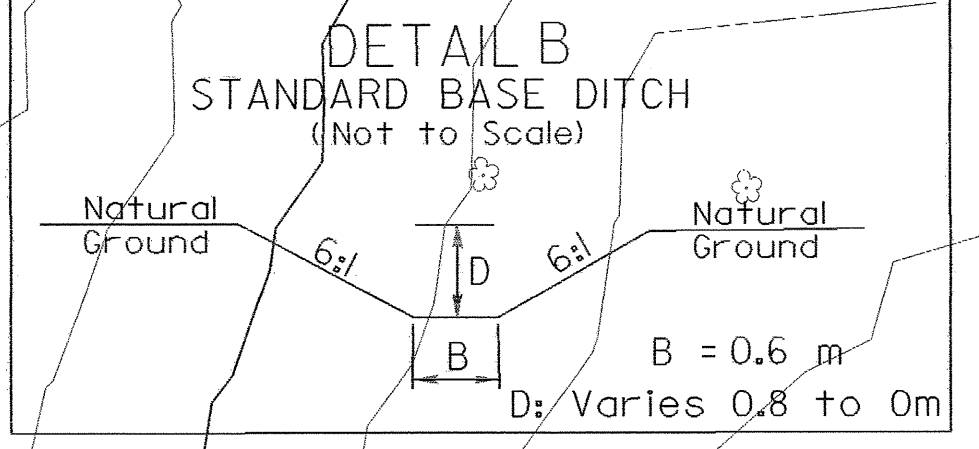


CONST. REV.
R/W REV.

CLEARING AND GRUBBING
EROSION CONTROL FOR
CONSTRUCTION SHEET 5

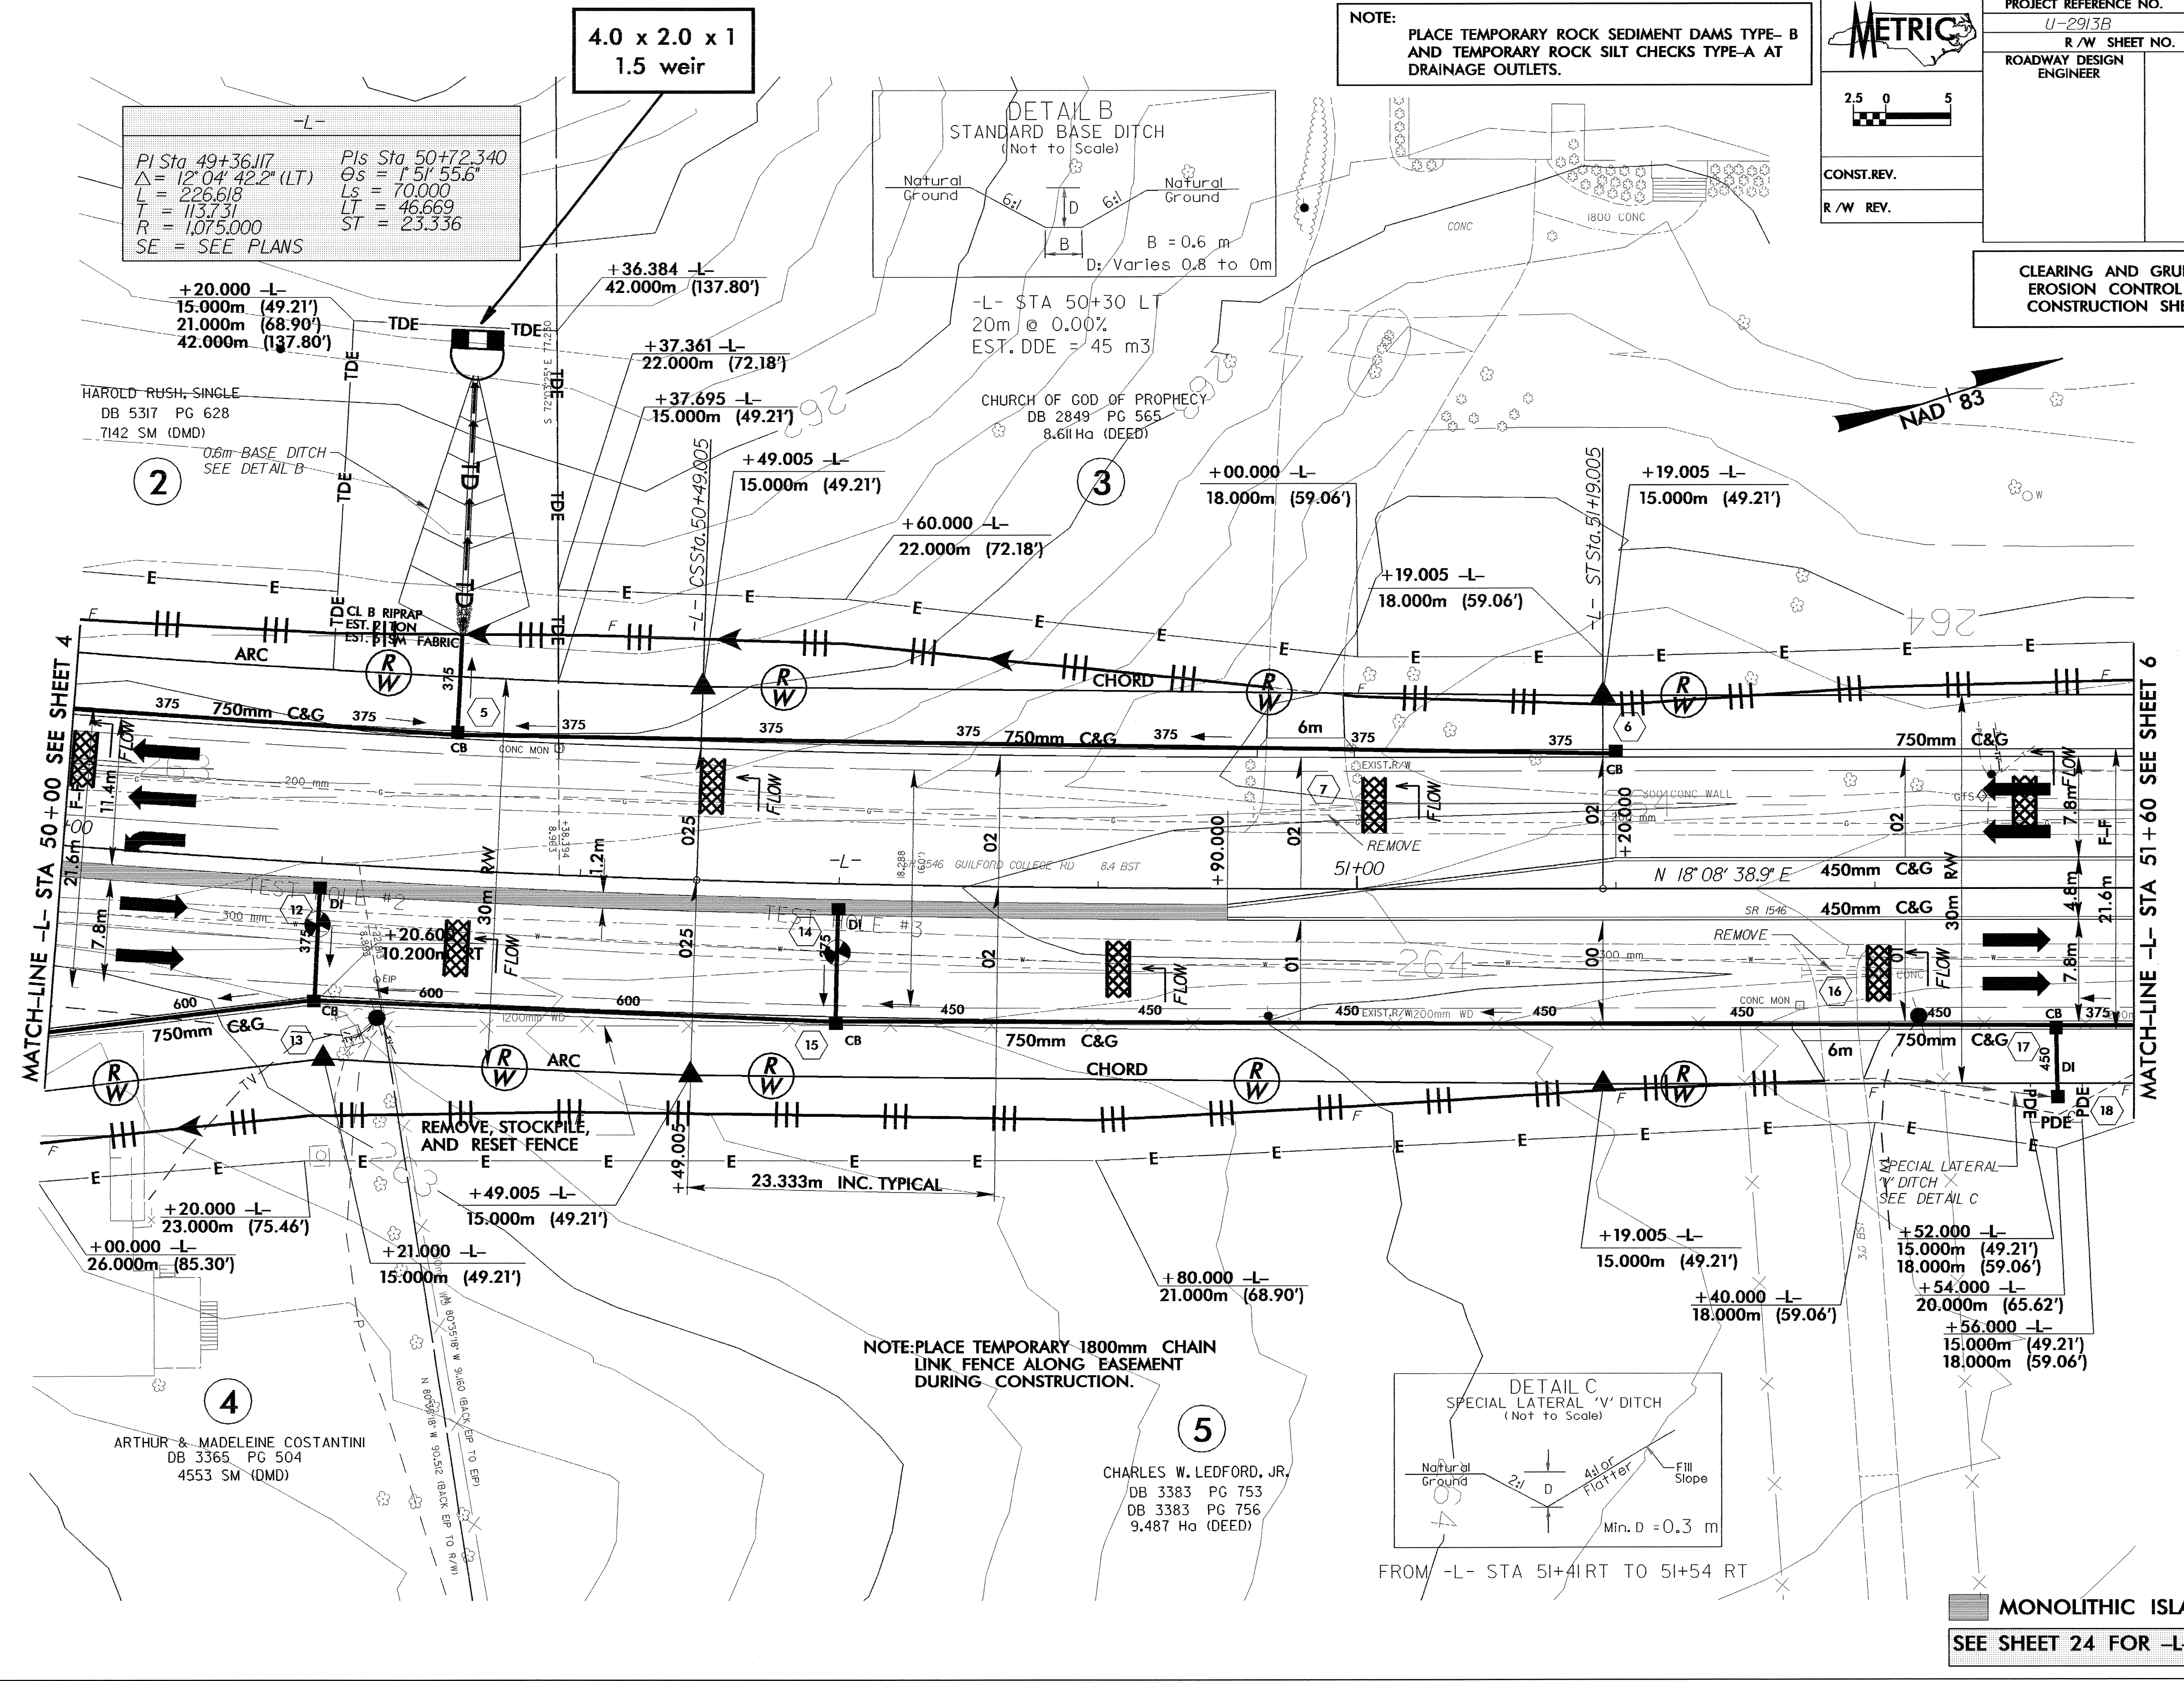

NOTE: PLACE TEMPORARY 1800mm CHAIN LINK FENCE ALONG EASEMENT DURING CONSTRUCTION.

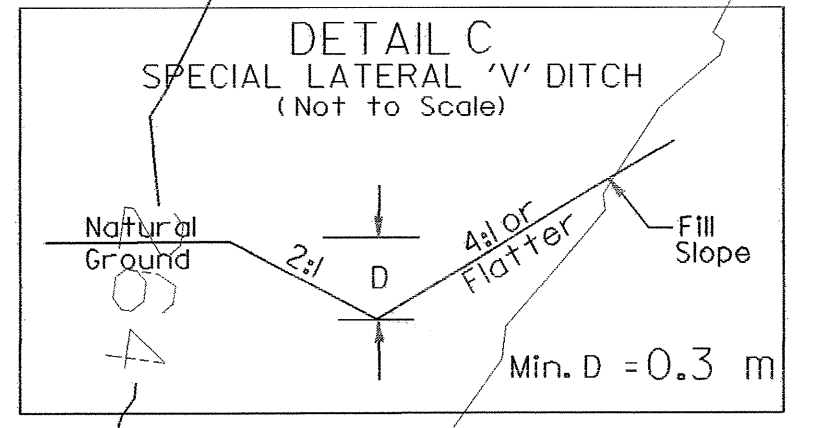

MONOLITHIC ISLAND
SEE SHEET 24 FOR -L- PROFILE