



**CLEARING AND GRUBBING
EROSION CONTROL FOR
CONSTRUCTION SHEET 27**

NOTE:
PLACE TEMPORARY ROCK SEDIMENT DAMS TYPE-B
AND TEMPORARY ROCK SILT CHECKS TYPE-A AT
DRAINAGE OUTLETS.

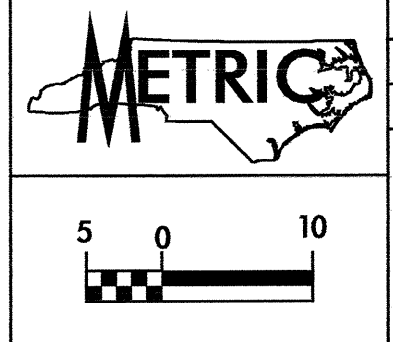

| | | | |
|----------------------------------|--|------------------------------|--|
| PROJECT REFERENCE NO. R-2539C | | SHEET NO. EC-30/CONST. 27 | |
| R/W SHEET NO. | | | |
| ROADWAY DESIGN ENGINEER | | HYDRAULICS ENGINEER | |
| CONST. REV. | | | |
| R/W REV. | | | |

MATCHLINE -L- STA. 235 + 80.000 SEE SHEET NO. 26

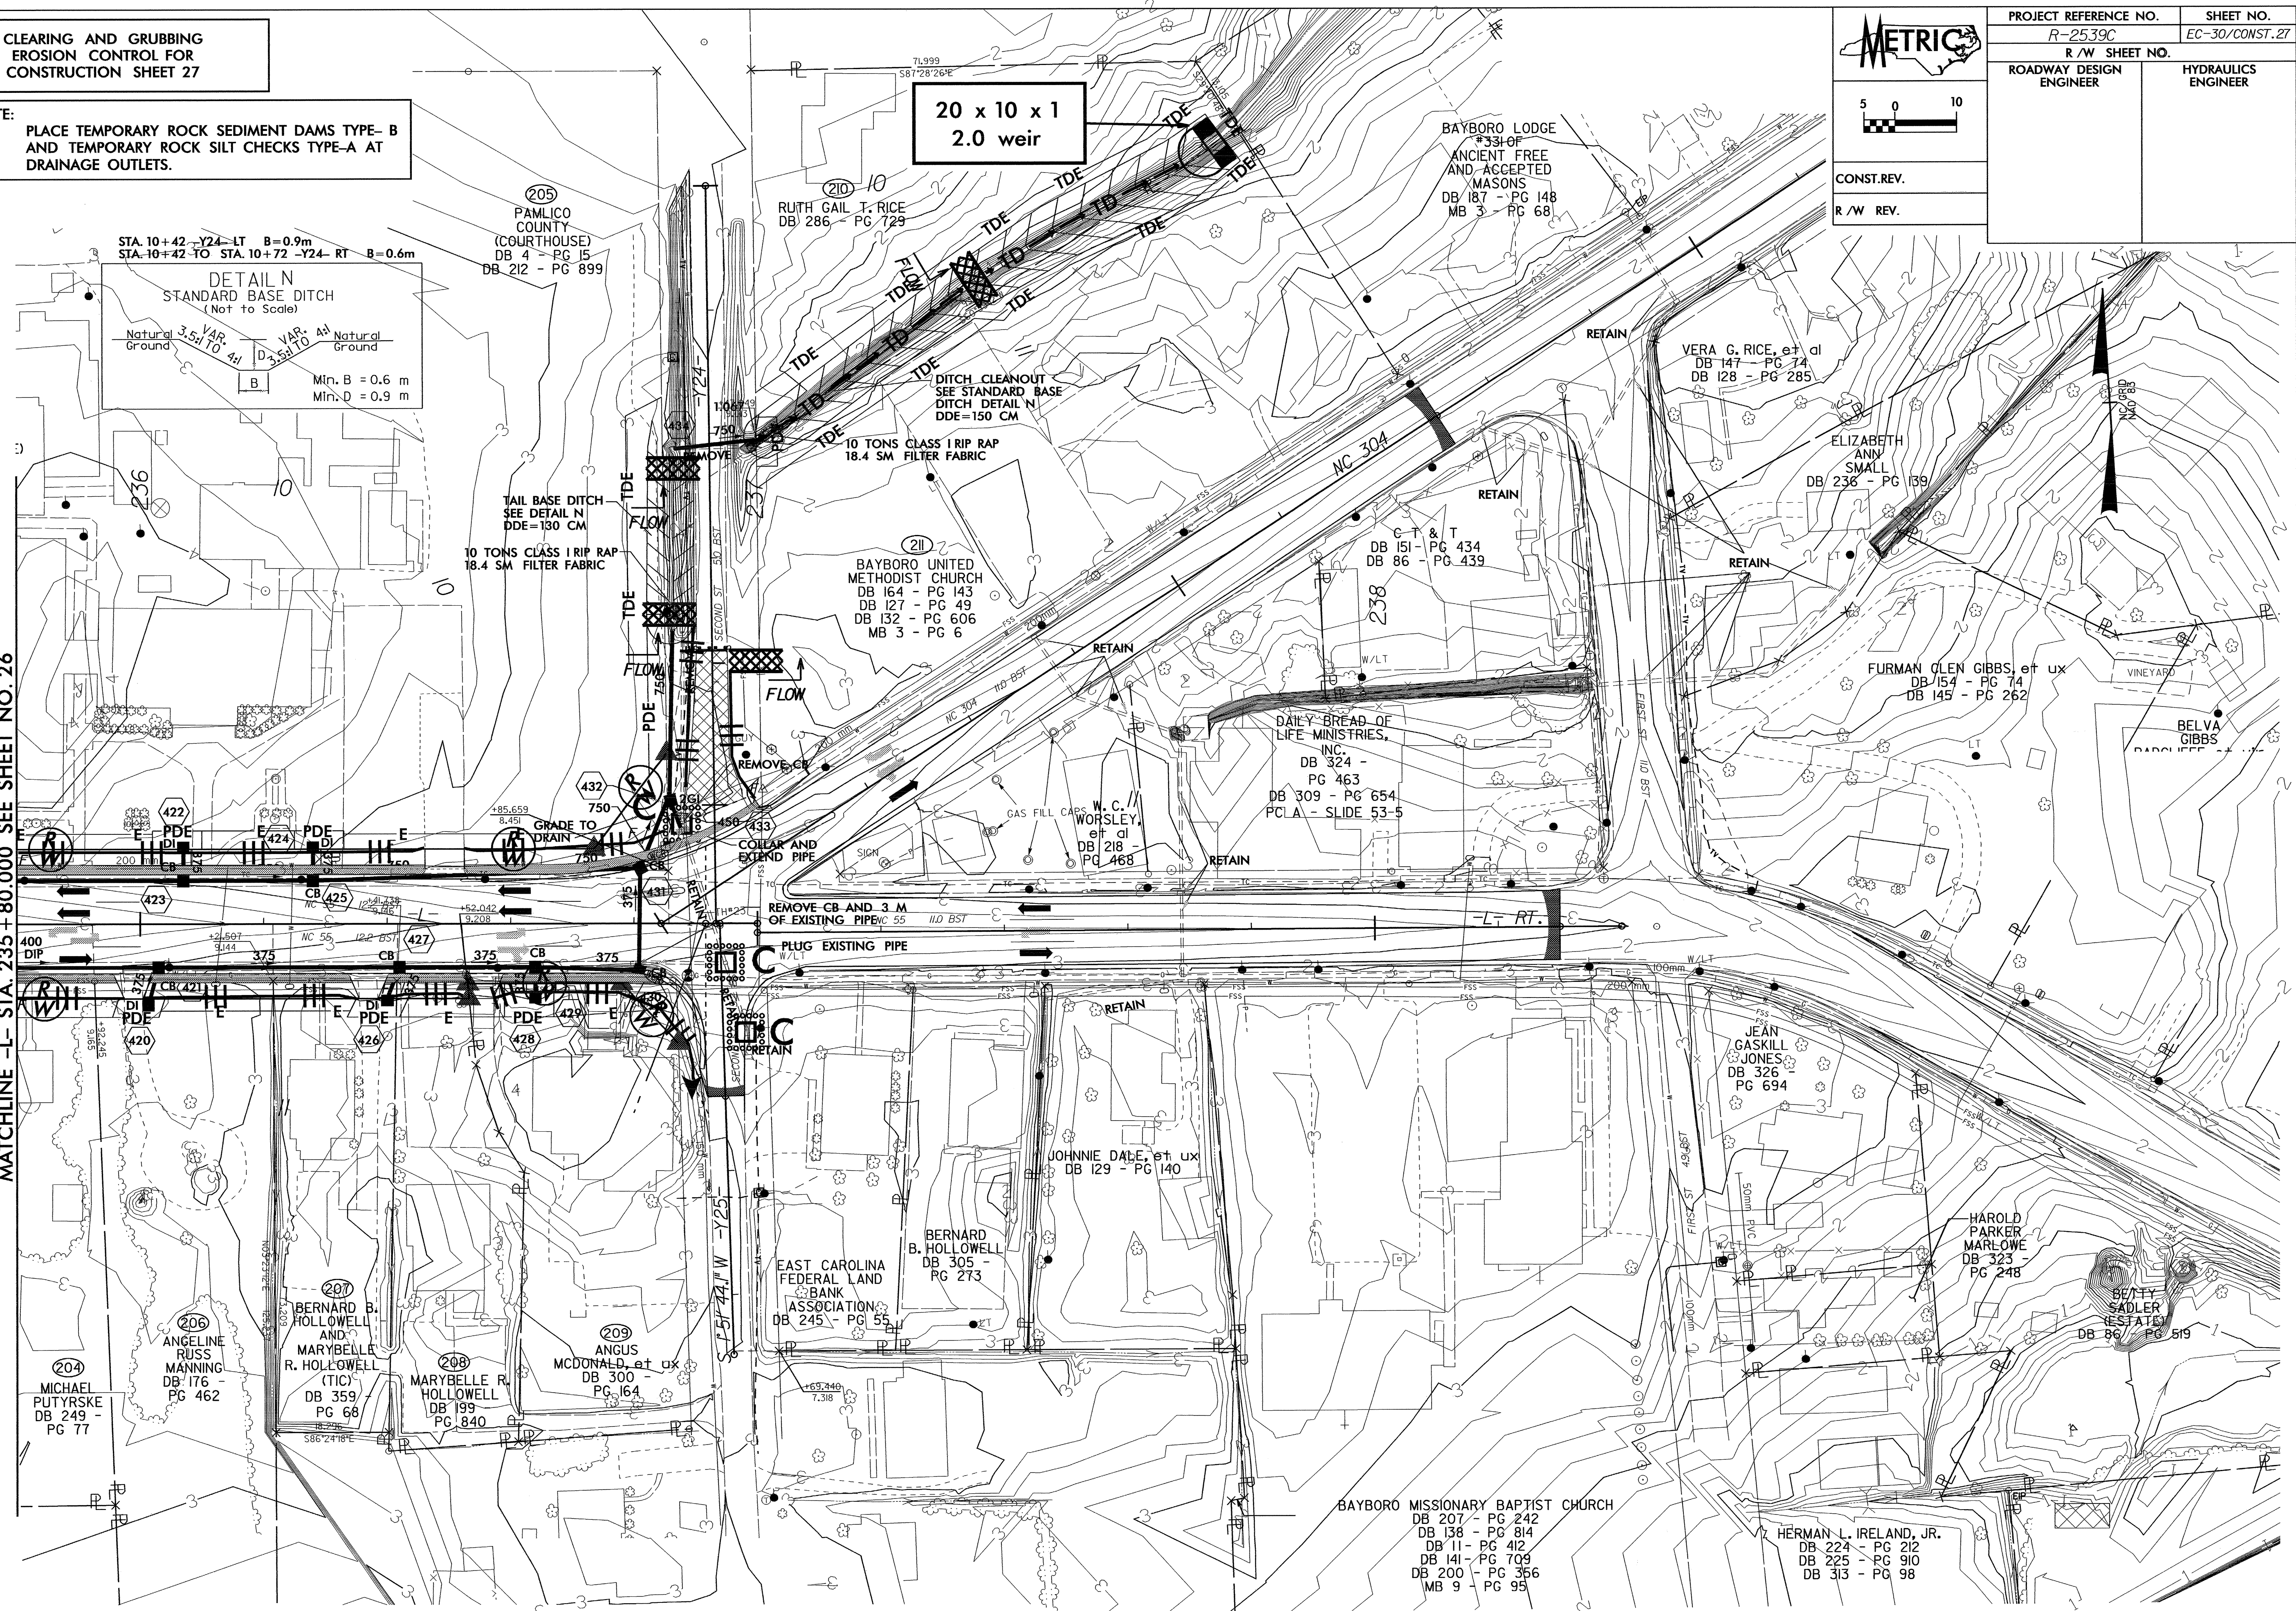

04-NOV-2004 13:02
C:\Users\m... \Public\... \R2539C\27.FSH
m... ..