


**CLEARING AND GRUBBING
EROSION CONTROL FOR
CONSTRUCTION SHEET 22**

NOTE:
PLACE TEMPORARY ROCK SEDIMENT DAMS TYPE- B
AND TEMPORARY ROCK SILT CHECKS TYPE-A AT
DRAINAGE OUTLETS.

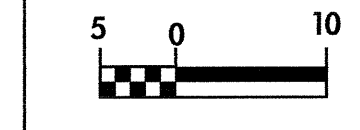


CONST.REV.

R/W REV.

PROJECT REFERENCE NO. R-2539C	SHEET NO. EC-25/CONST.22
R/W SHEET NO.	
ROADWAY DESIGN ENGINEER	HYDRAULICS ENGINEER

MATCHLINE -L- STA. 217 + 80.000 SEE SHEET NO. 21

MATCHLINE -L- STA. 221 + 40.000 SEE SHEET NO. 23

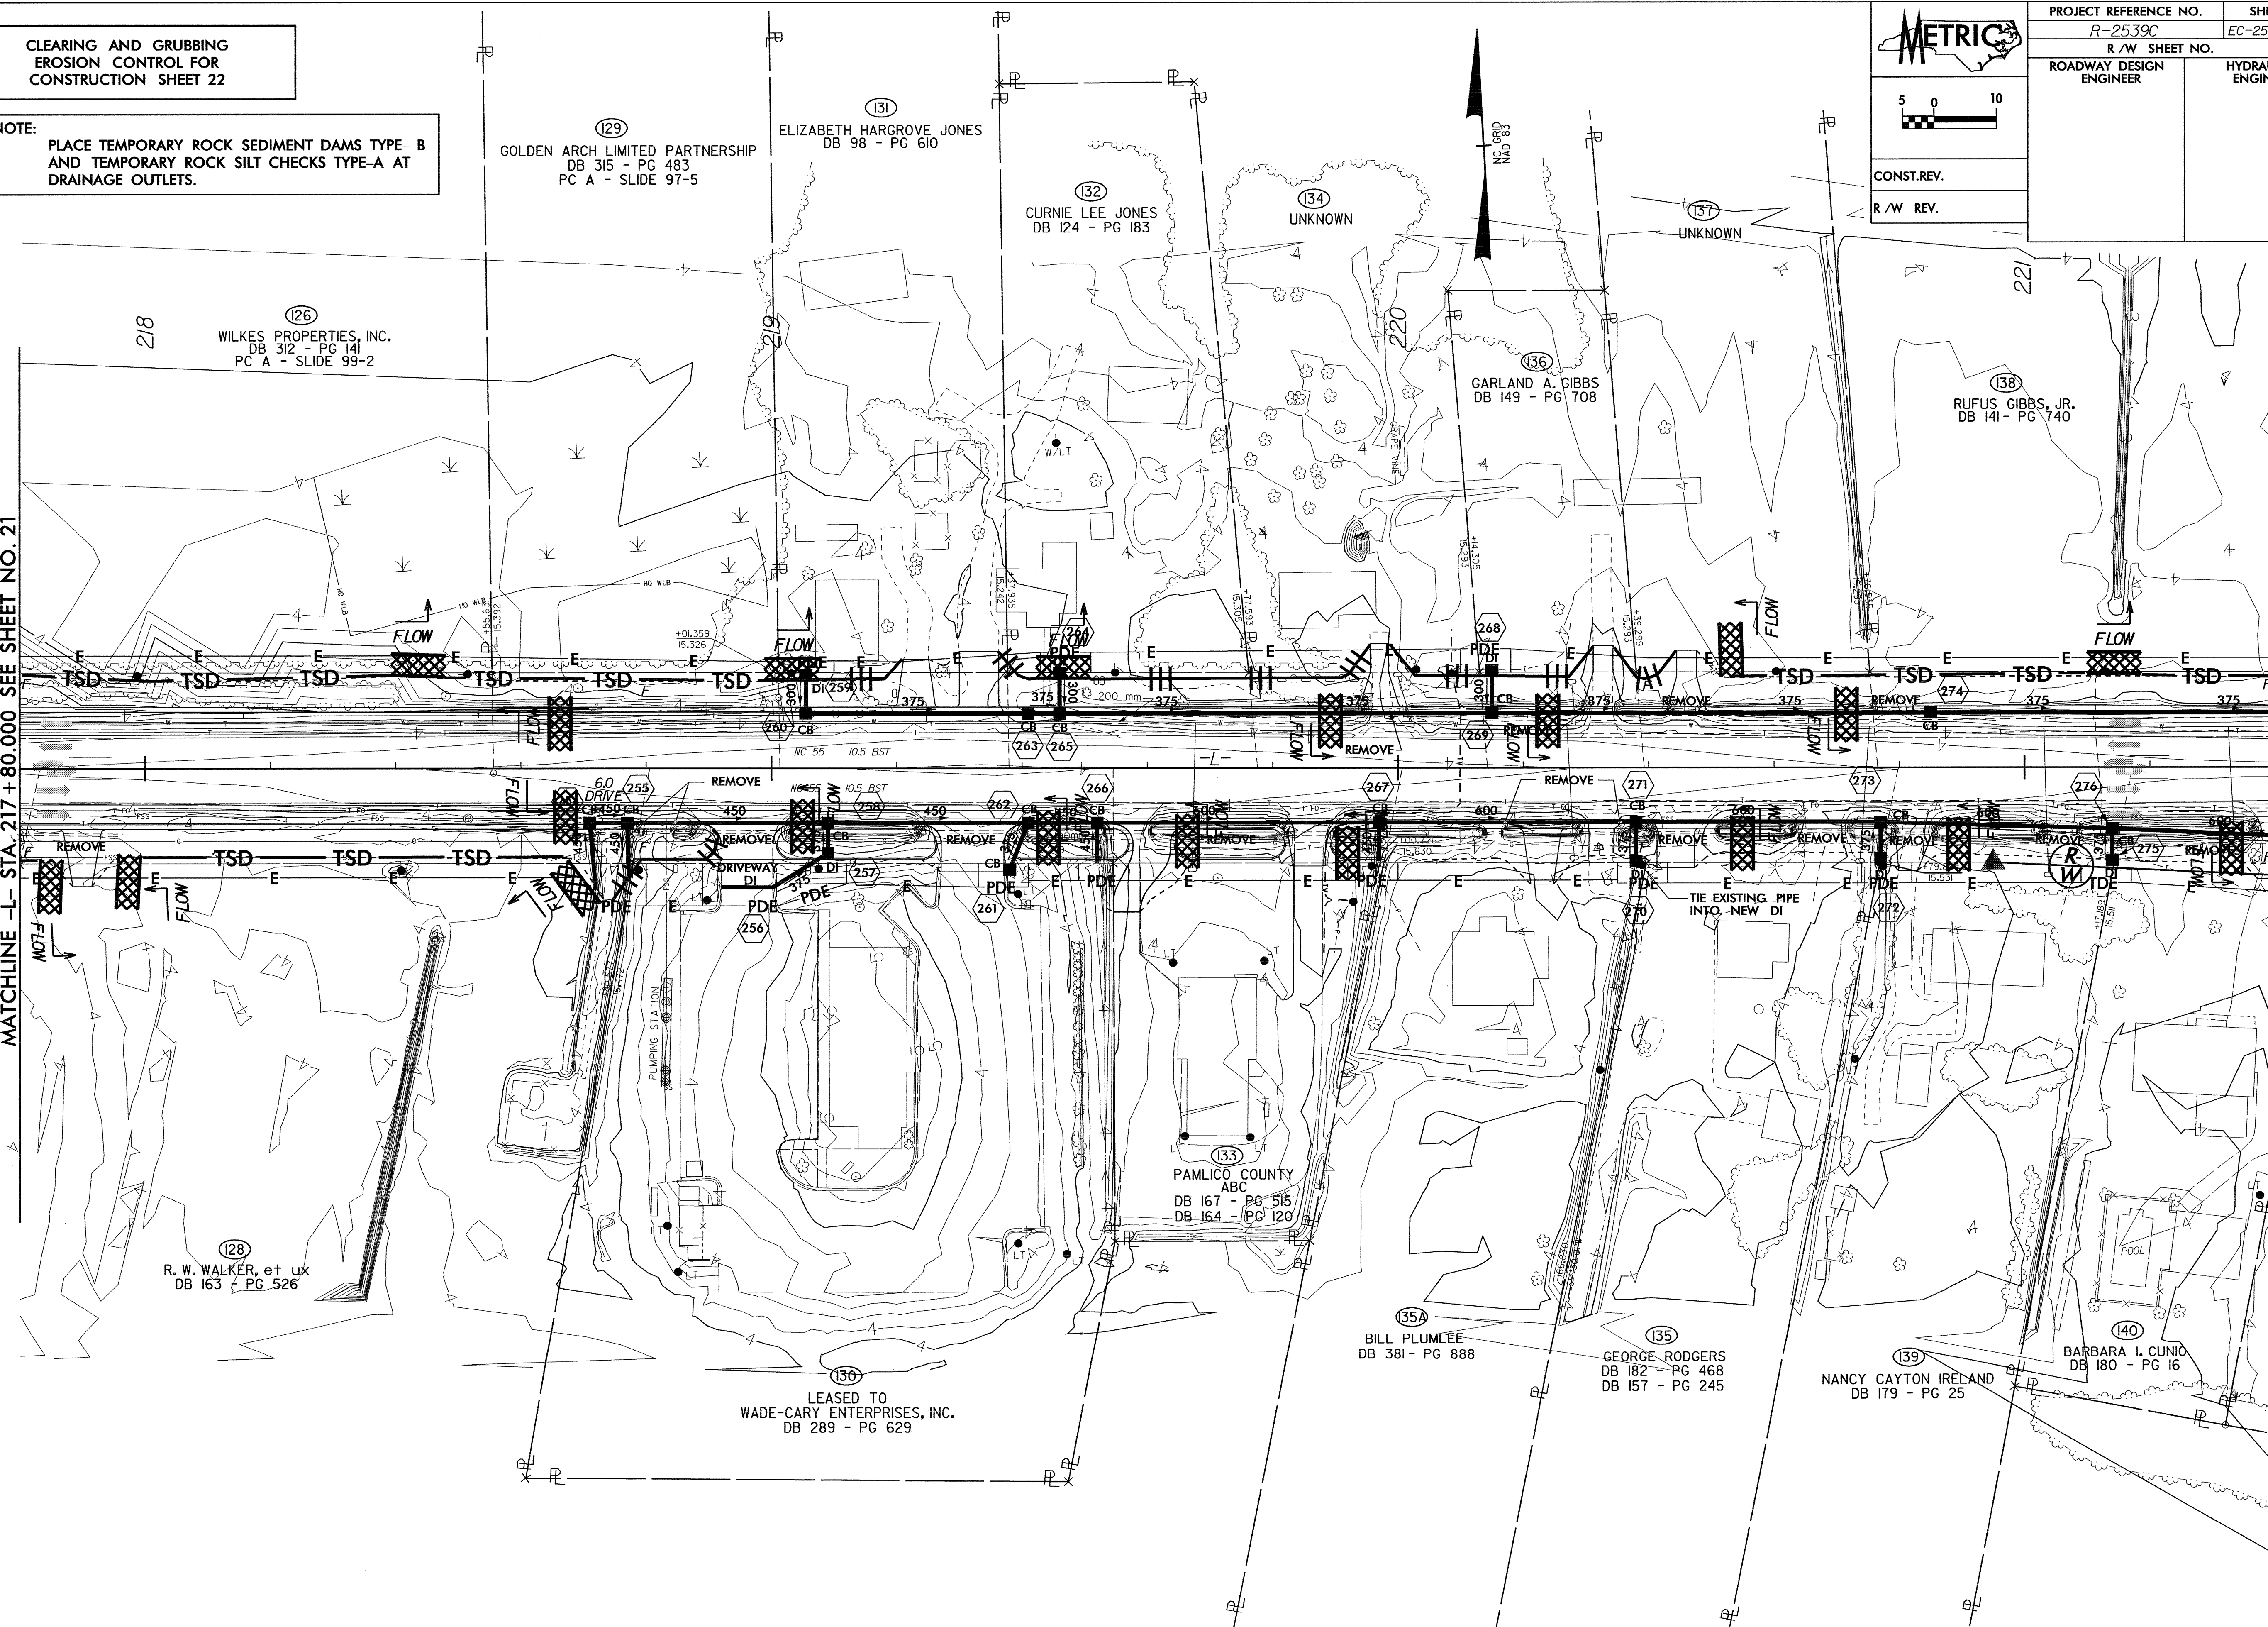

04-nov-2004 10:52:39a V2539C22.PSH