


6/10/21




CLEARING AND GRUBBING
EROSION CONTROL FOR
CONSTRUCTION SHEET 16

NOTE:
PLACE TEMPORARY ROCK SEDIMENT DAMS TYPE- B
AND TEMPORARY ROCK SILT CHECKS TYPE-A AT
DRAINAGE OUTLETS.

NOTE:
TEMPORARY SILT FENCE SHALL BE INSTALLED A MINIMUM
OF 1 METER FROM TOE OF FILL IN WETLAND AREAS

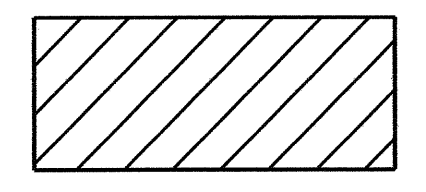


ENVIRONMENTALLY SENSITIVE AREA
SEE PROJECT SPECIAL PROVISIONS

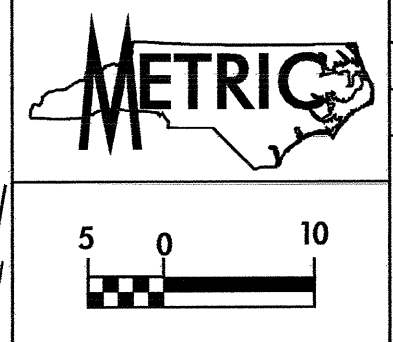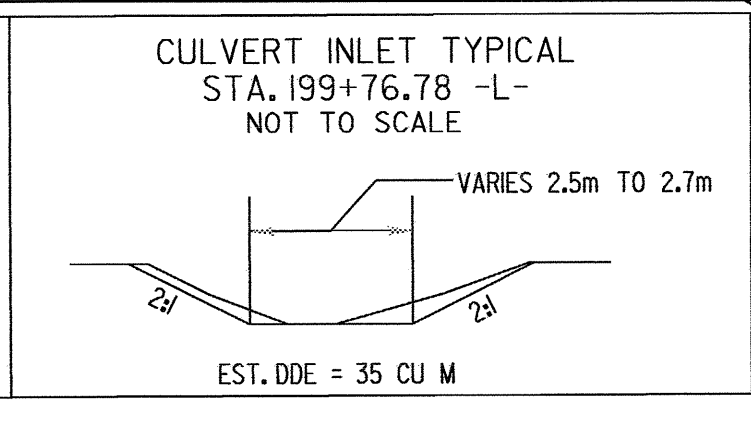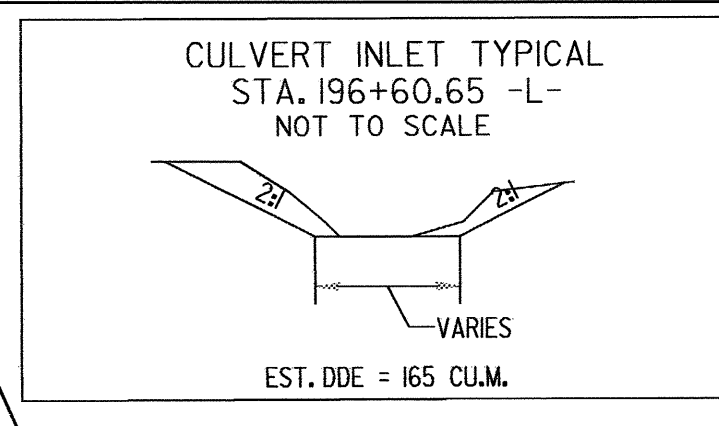

PROJECT REFERENCE NO. R-2539C	SHEET NO. EC-15/CONST.16
R/W SHEET NO.	HYDRAULICS ENGINEER
ROADWAY DESIGN ENGINEER	
CONST.REV.	
R/W REV.	

JOHN H. HADEN, III, et ux
DB 290 - PG 69I

PAMLICO COUNTY
DB 229 - PG 334

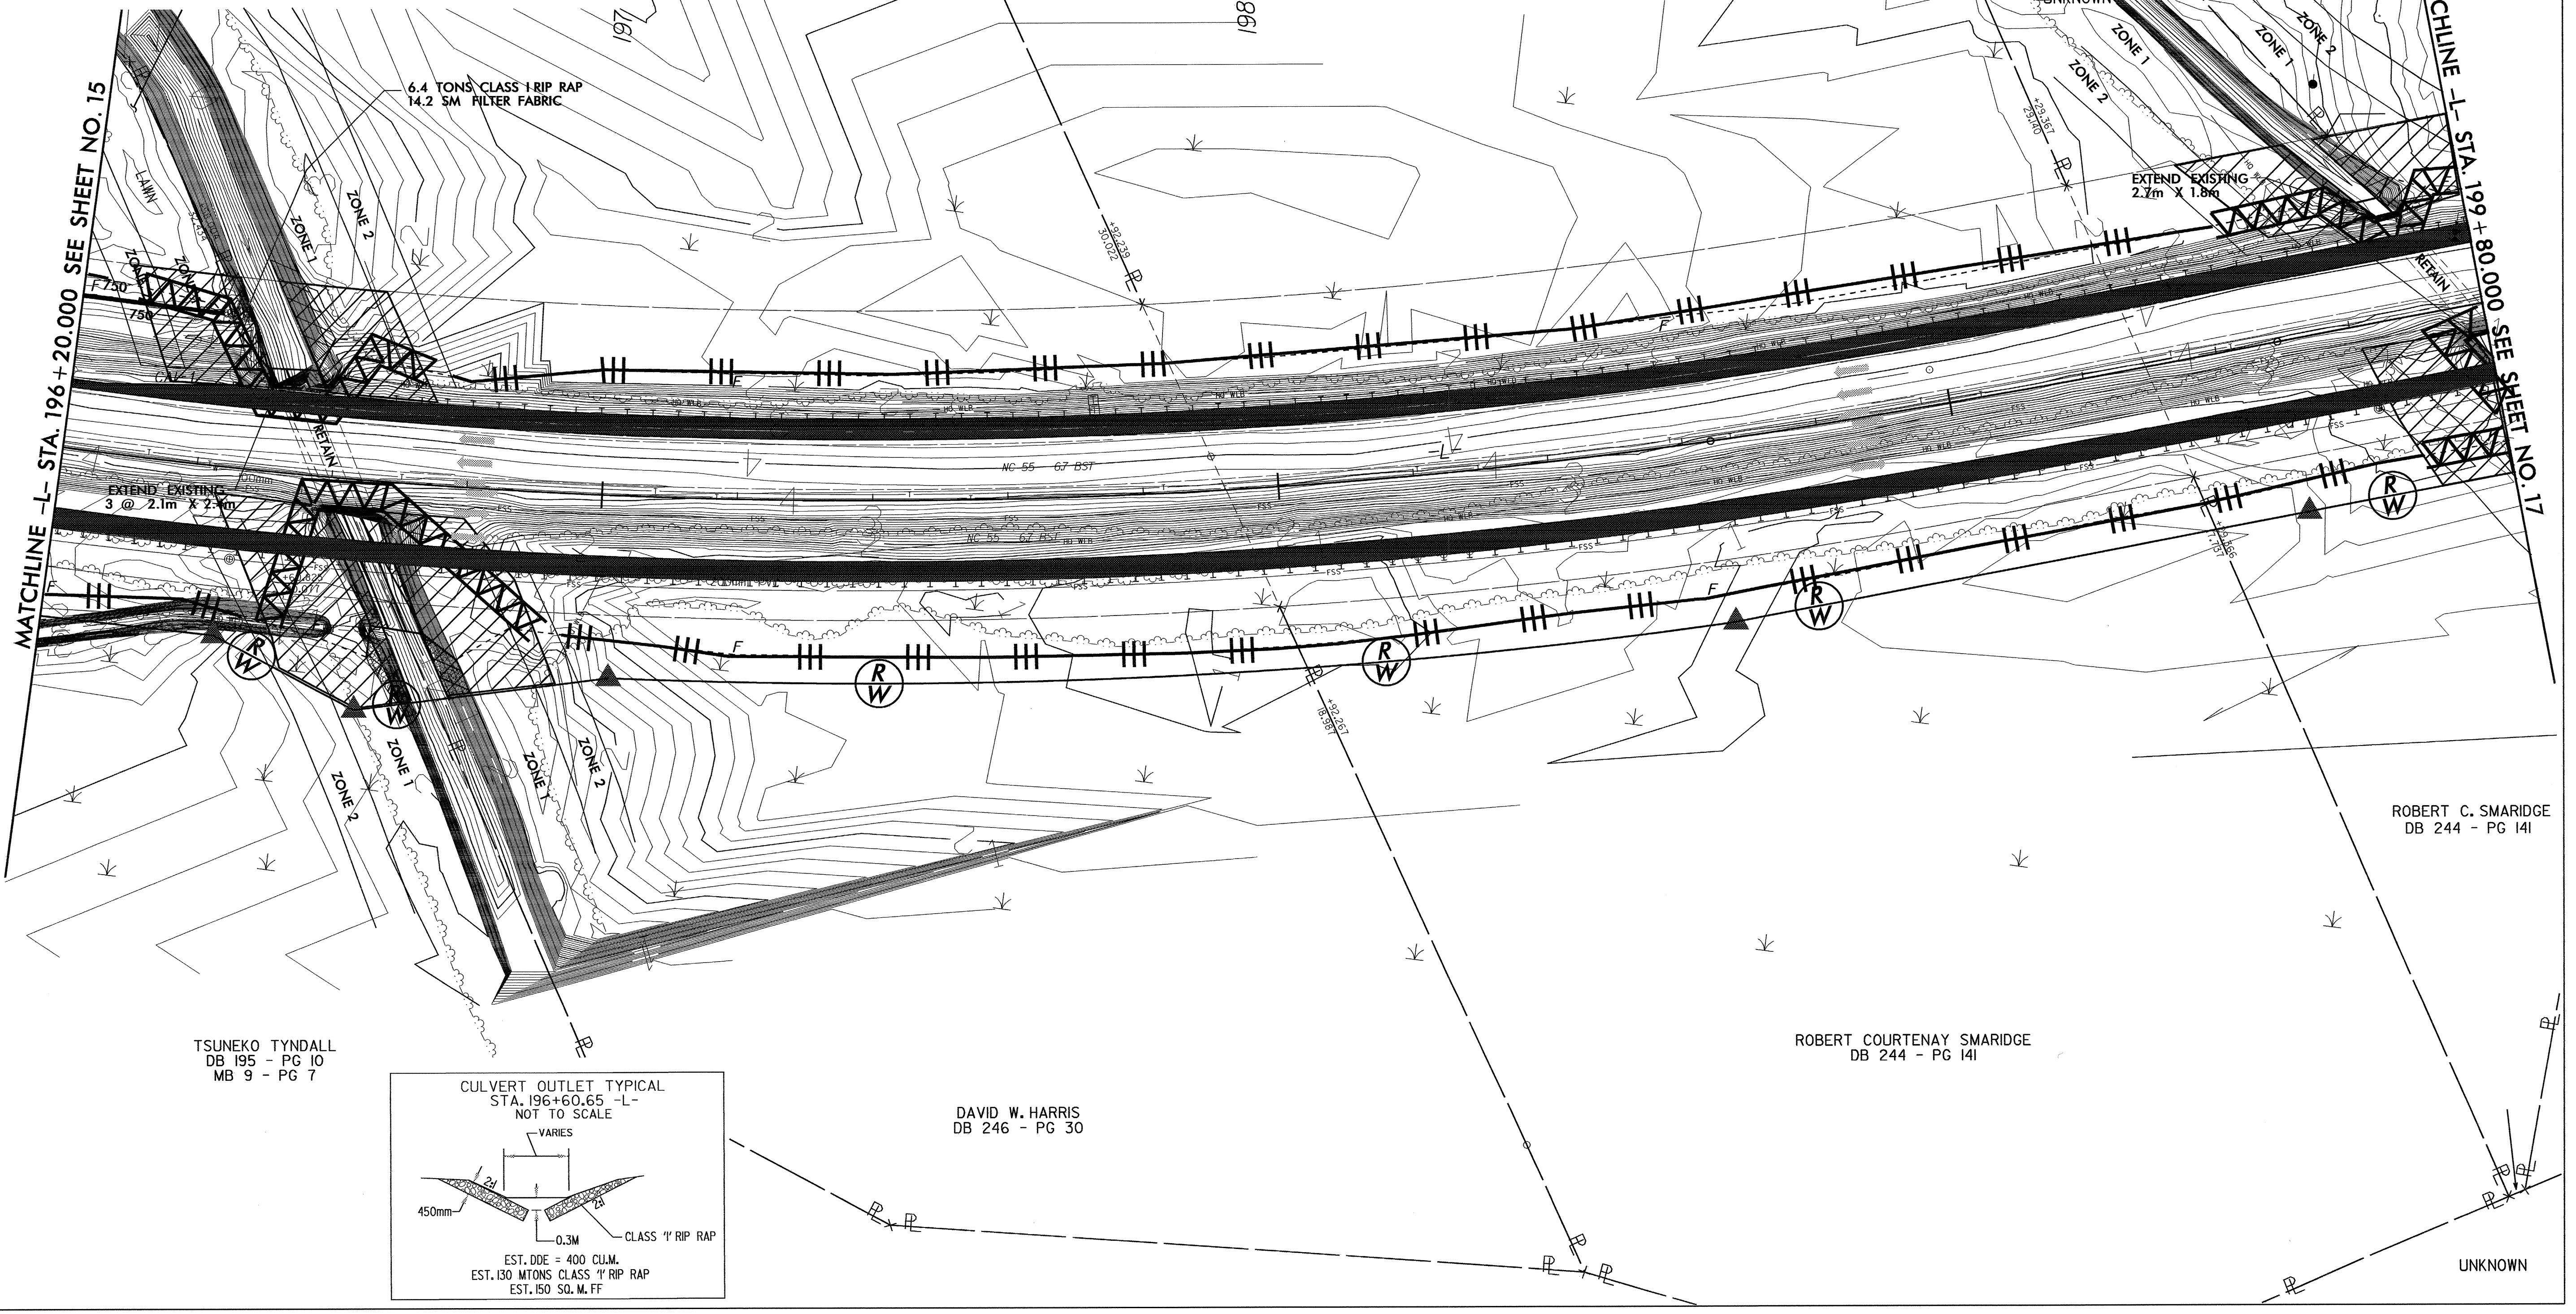

MATCHLINE -L- STA. 196 + 20.000 SEE SHEET NO. 15


MATCHLINE -L- STA. 199 + 80.000 SEE SHEET NO. 17

6.4 TONS CLASS 1 RIP RAP
14.2 SM FILTER FABRIC

EXTEND EXISTING
3 @ 2.1m X 2.1m

EXTEND EXISTING
2.7m X 1.8m

TSUNEKO TYNDALL
DB 195 - PG 10
MB 9 - PG 7

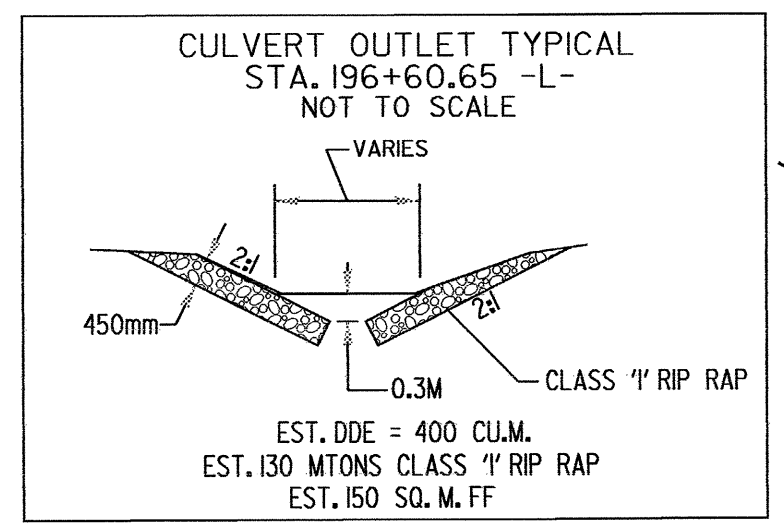

DAVID W. HARRIS
DB 246 - PG 30

ROBERT COURTENAY SMARIDGE
DB 244 - PG 14I

ROBERT C. SMARIDGE
DB 244 - PG 14I

UNKNOWN

04 NOV 2021 11:08 AM
C:\Users\jrhughes\OneDrive\Documents\2539c\15\2539c16.PSH