

**CLEARING AND GRUBBING
EROSION CONTROL FOR
CONSTRUCTION SHEET 15**

NOTE:
PLACE TEMPORARY ROCK SEDIMENT DAMS TYPE-B
AND TEMPORARY ROCK SILT CHECKS TYPE-A AT
DRAINAGE OUTLETS.



METRIC

5 0 10

CONST.REV.

R/W REV.

PROJECT REFERENCE NO. R-2539C	SHEET NO. EC-14/CONST.15
R/W SHEET NO.	
ROADWAY DESIGN ENGINEER	HYDRAULICS ENGINEER

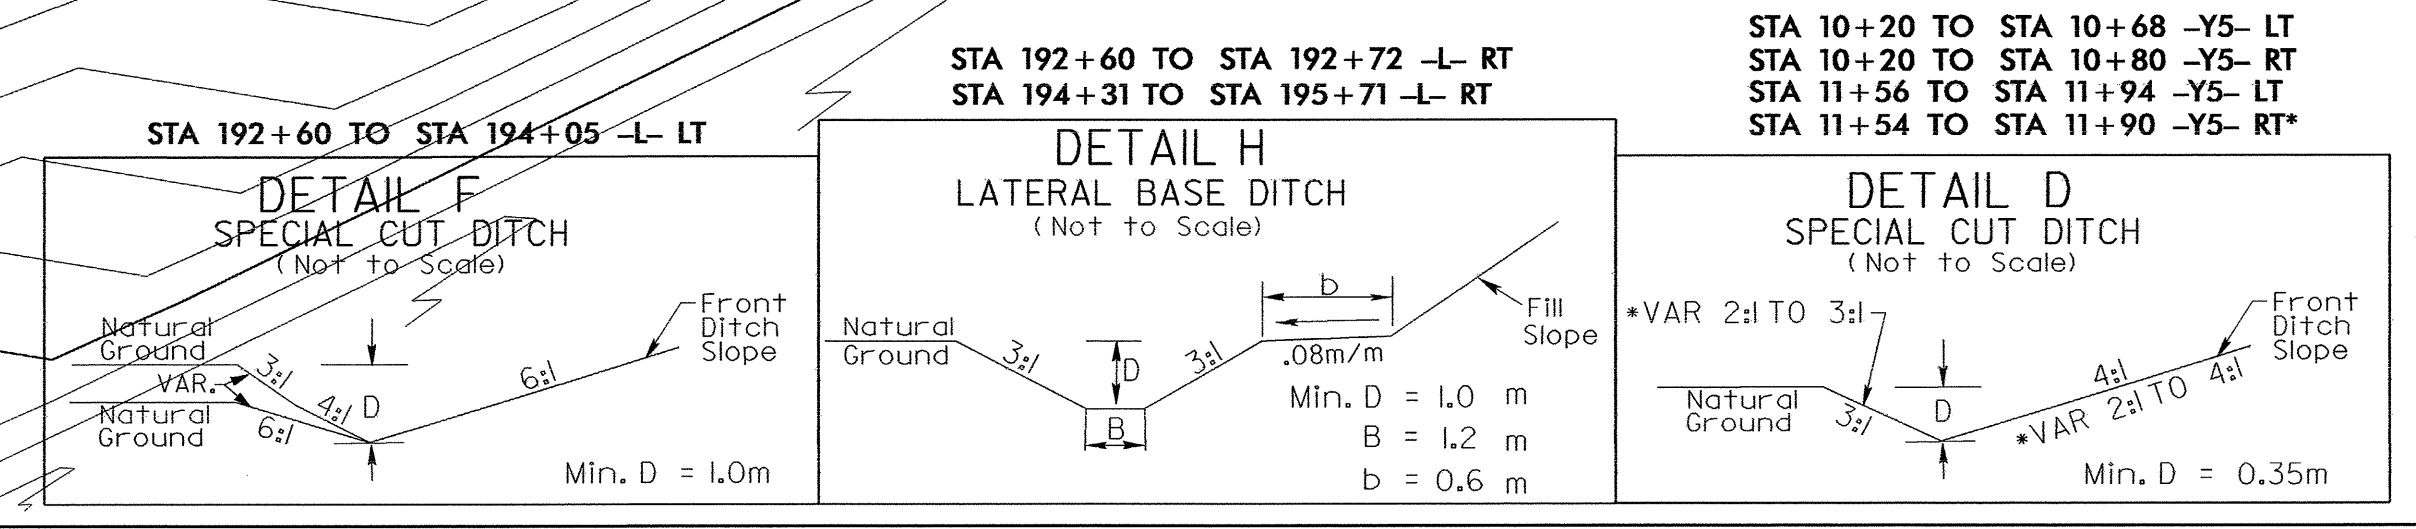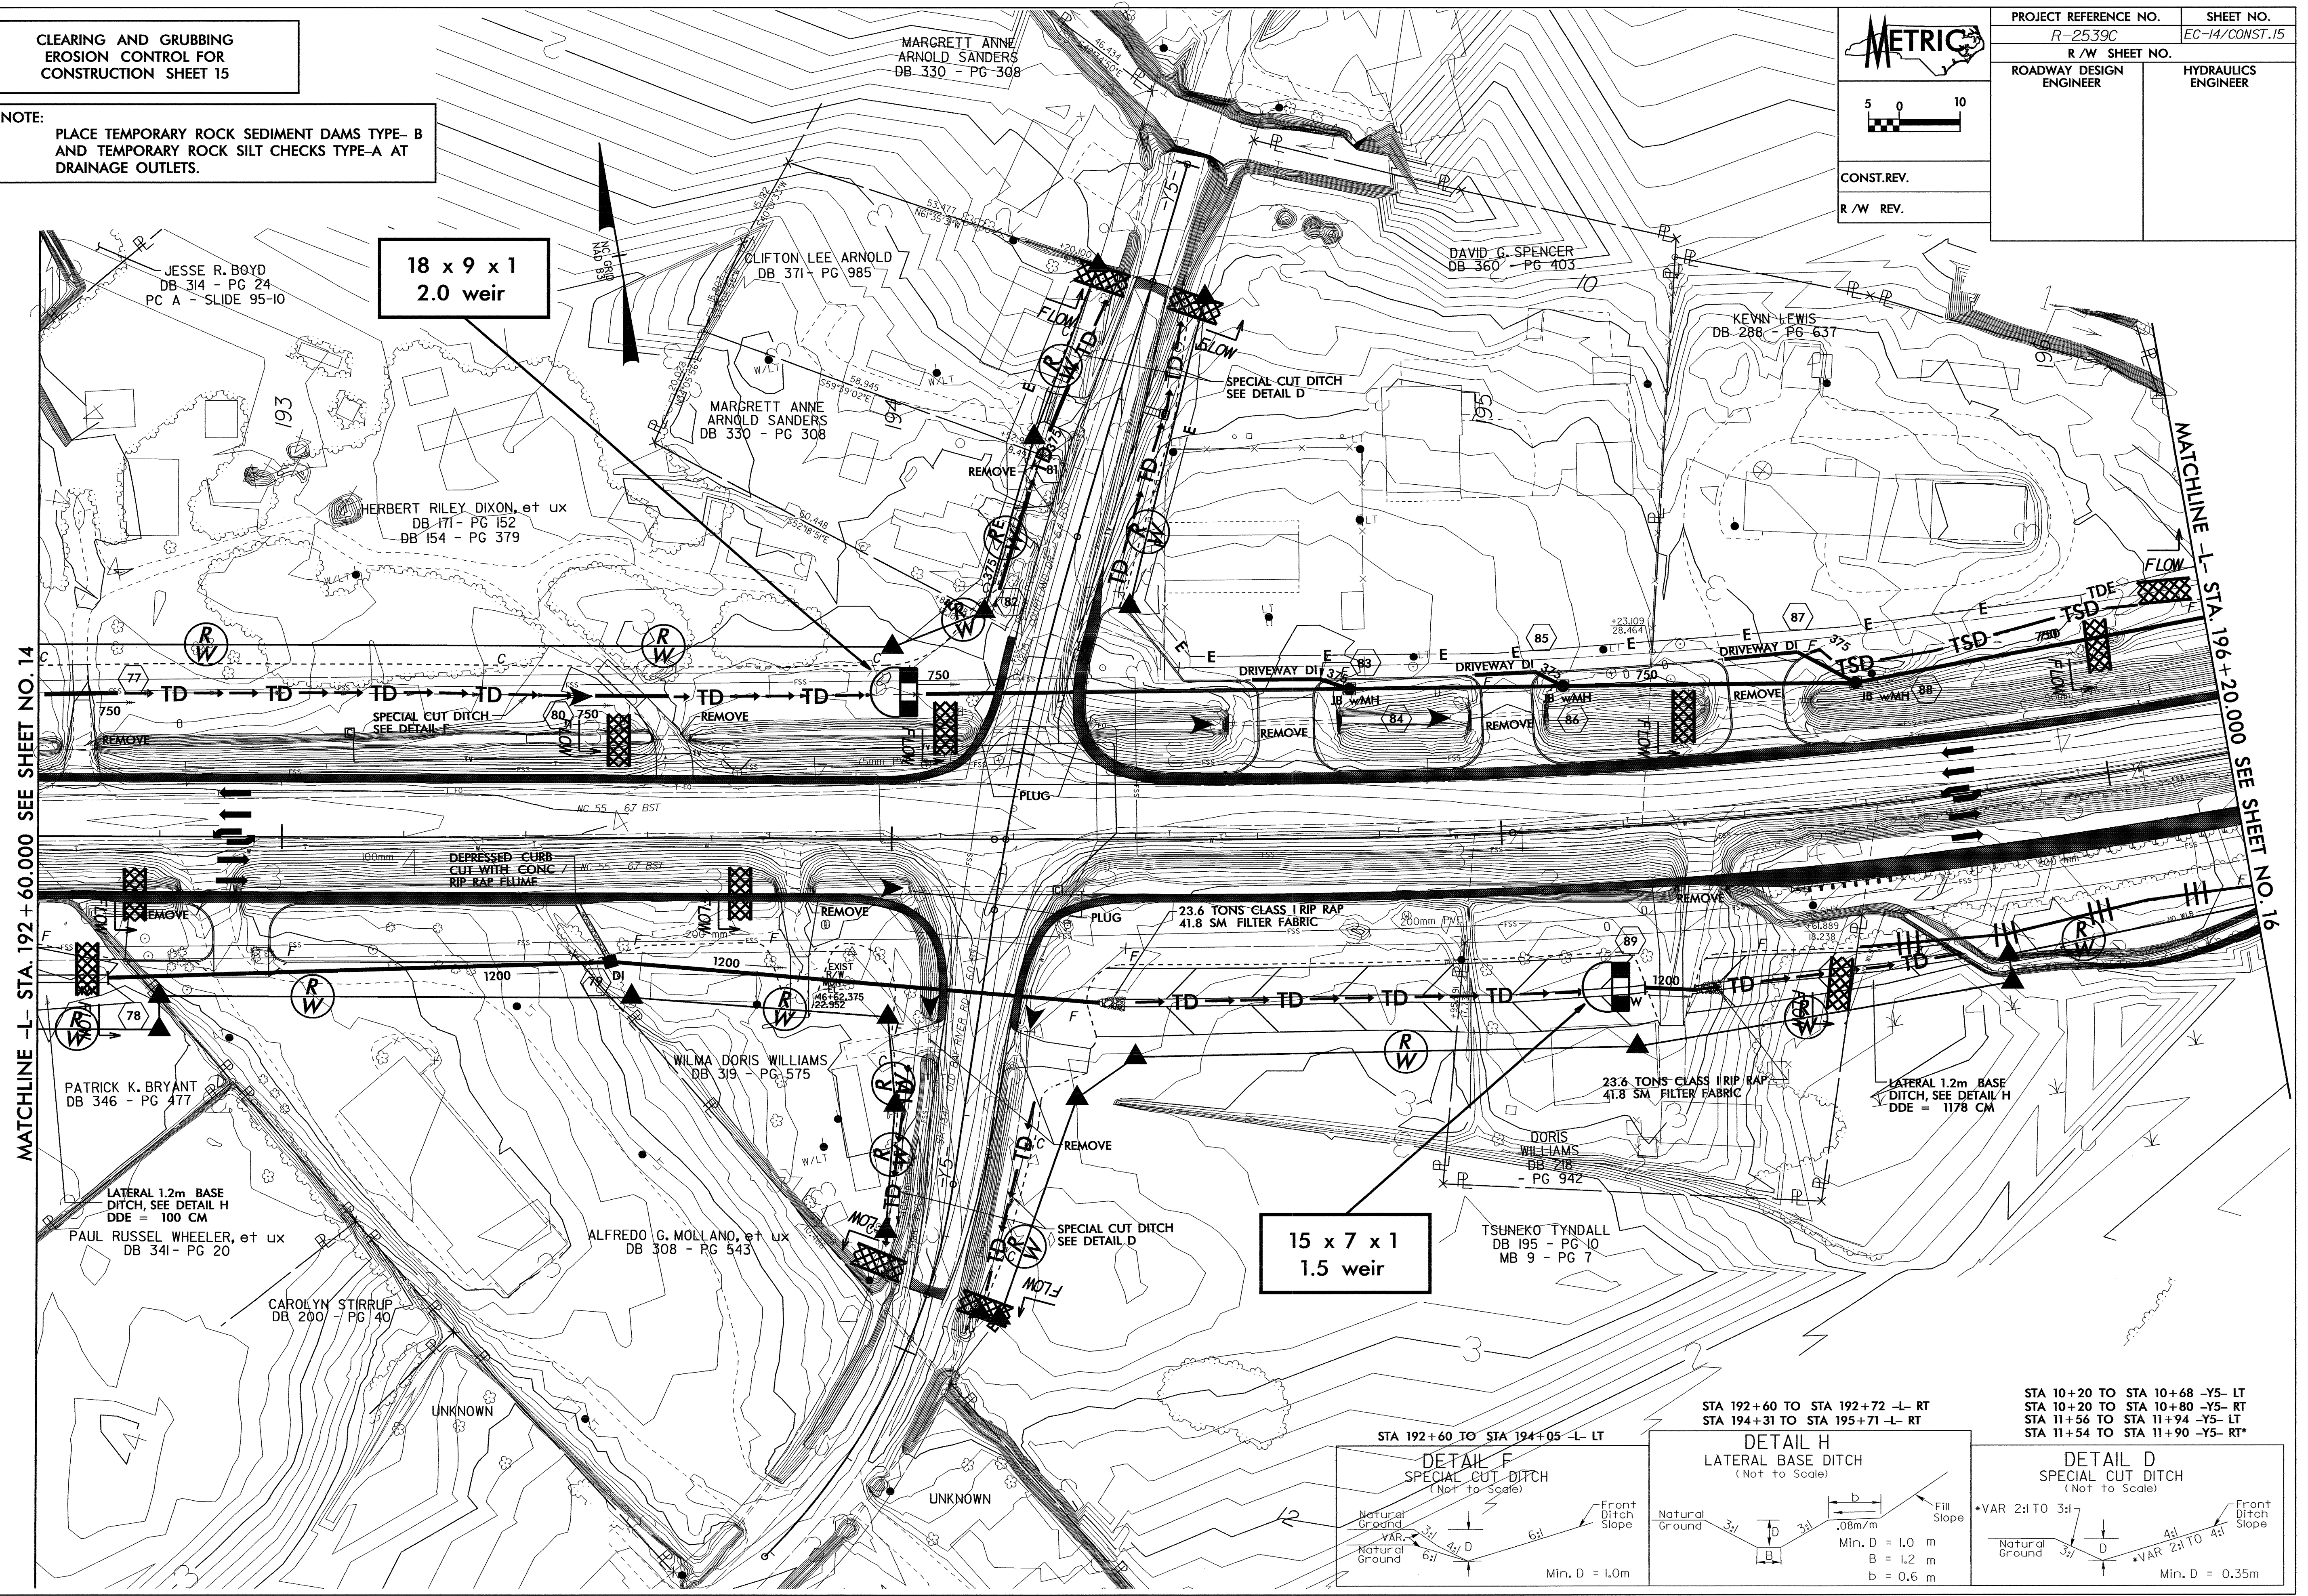

04-NOV-2004 09:47
C:\Users\mhaughan\Documents\2539C\15.PSH