


**CLEARING AND GRUBBING
EROSION CONTROL FOR
CONSTRUCTION SHEET 11**

**NOTE:
PLACE TEMPORARY ROCK SEDIMENT DAMS TYPE- B
AND TEMPORARY ROCK SILT CHECKS TYPE-A AT
DRAINAGE OUTLETS.**

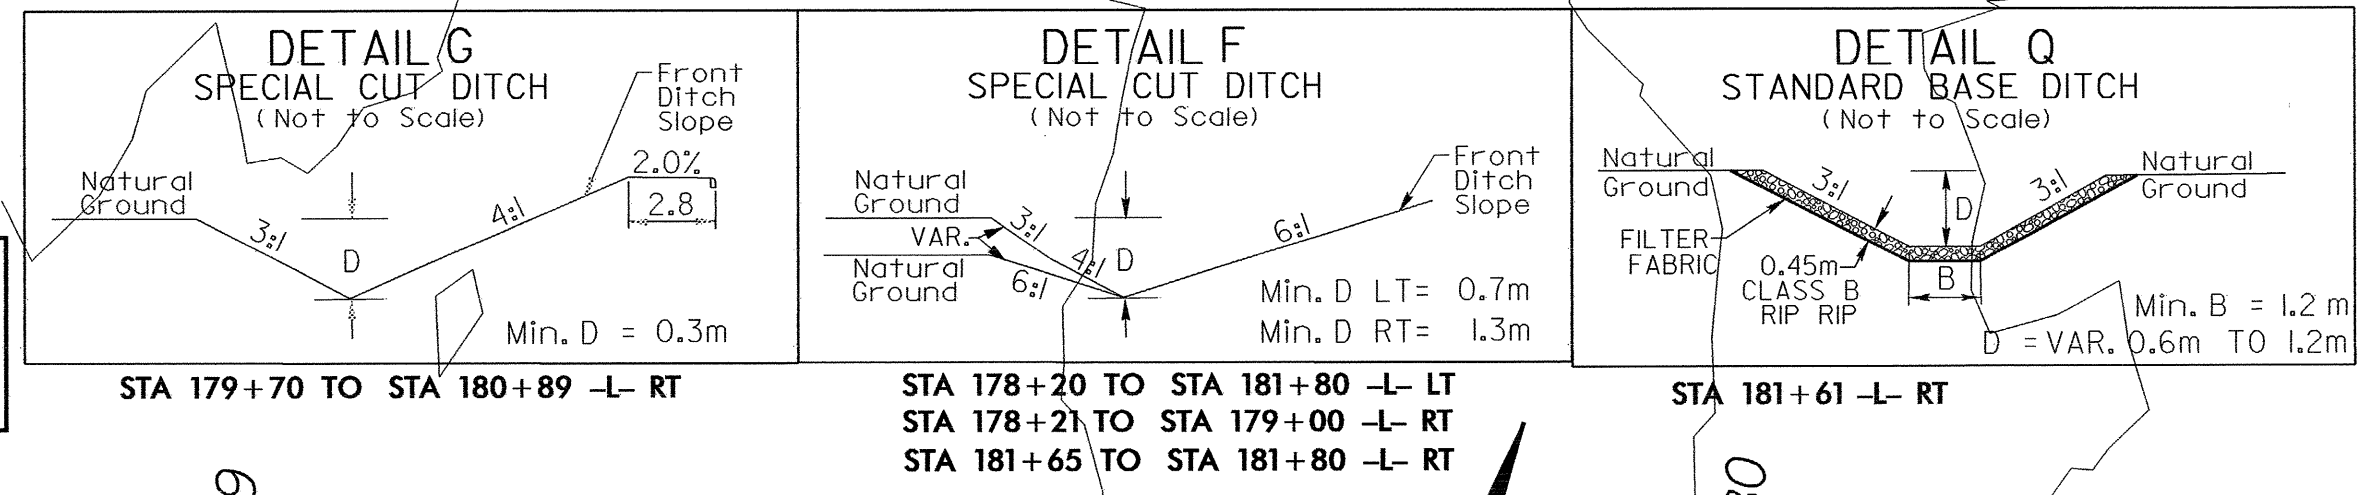


METRIC

5 0 10

CONST. REV.
R/W REV.

PROJECT REFERENCE NO. R-2539C	SHEET NO. EC-10/CONST. 11
R/W SHEET NO.	
ROADWAY DESIGN ENGINEER	HYDRAULICS ENGINEER

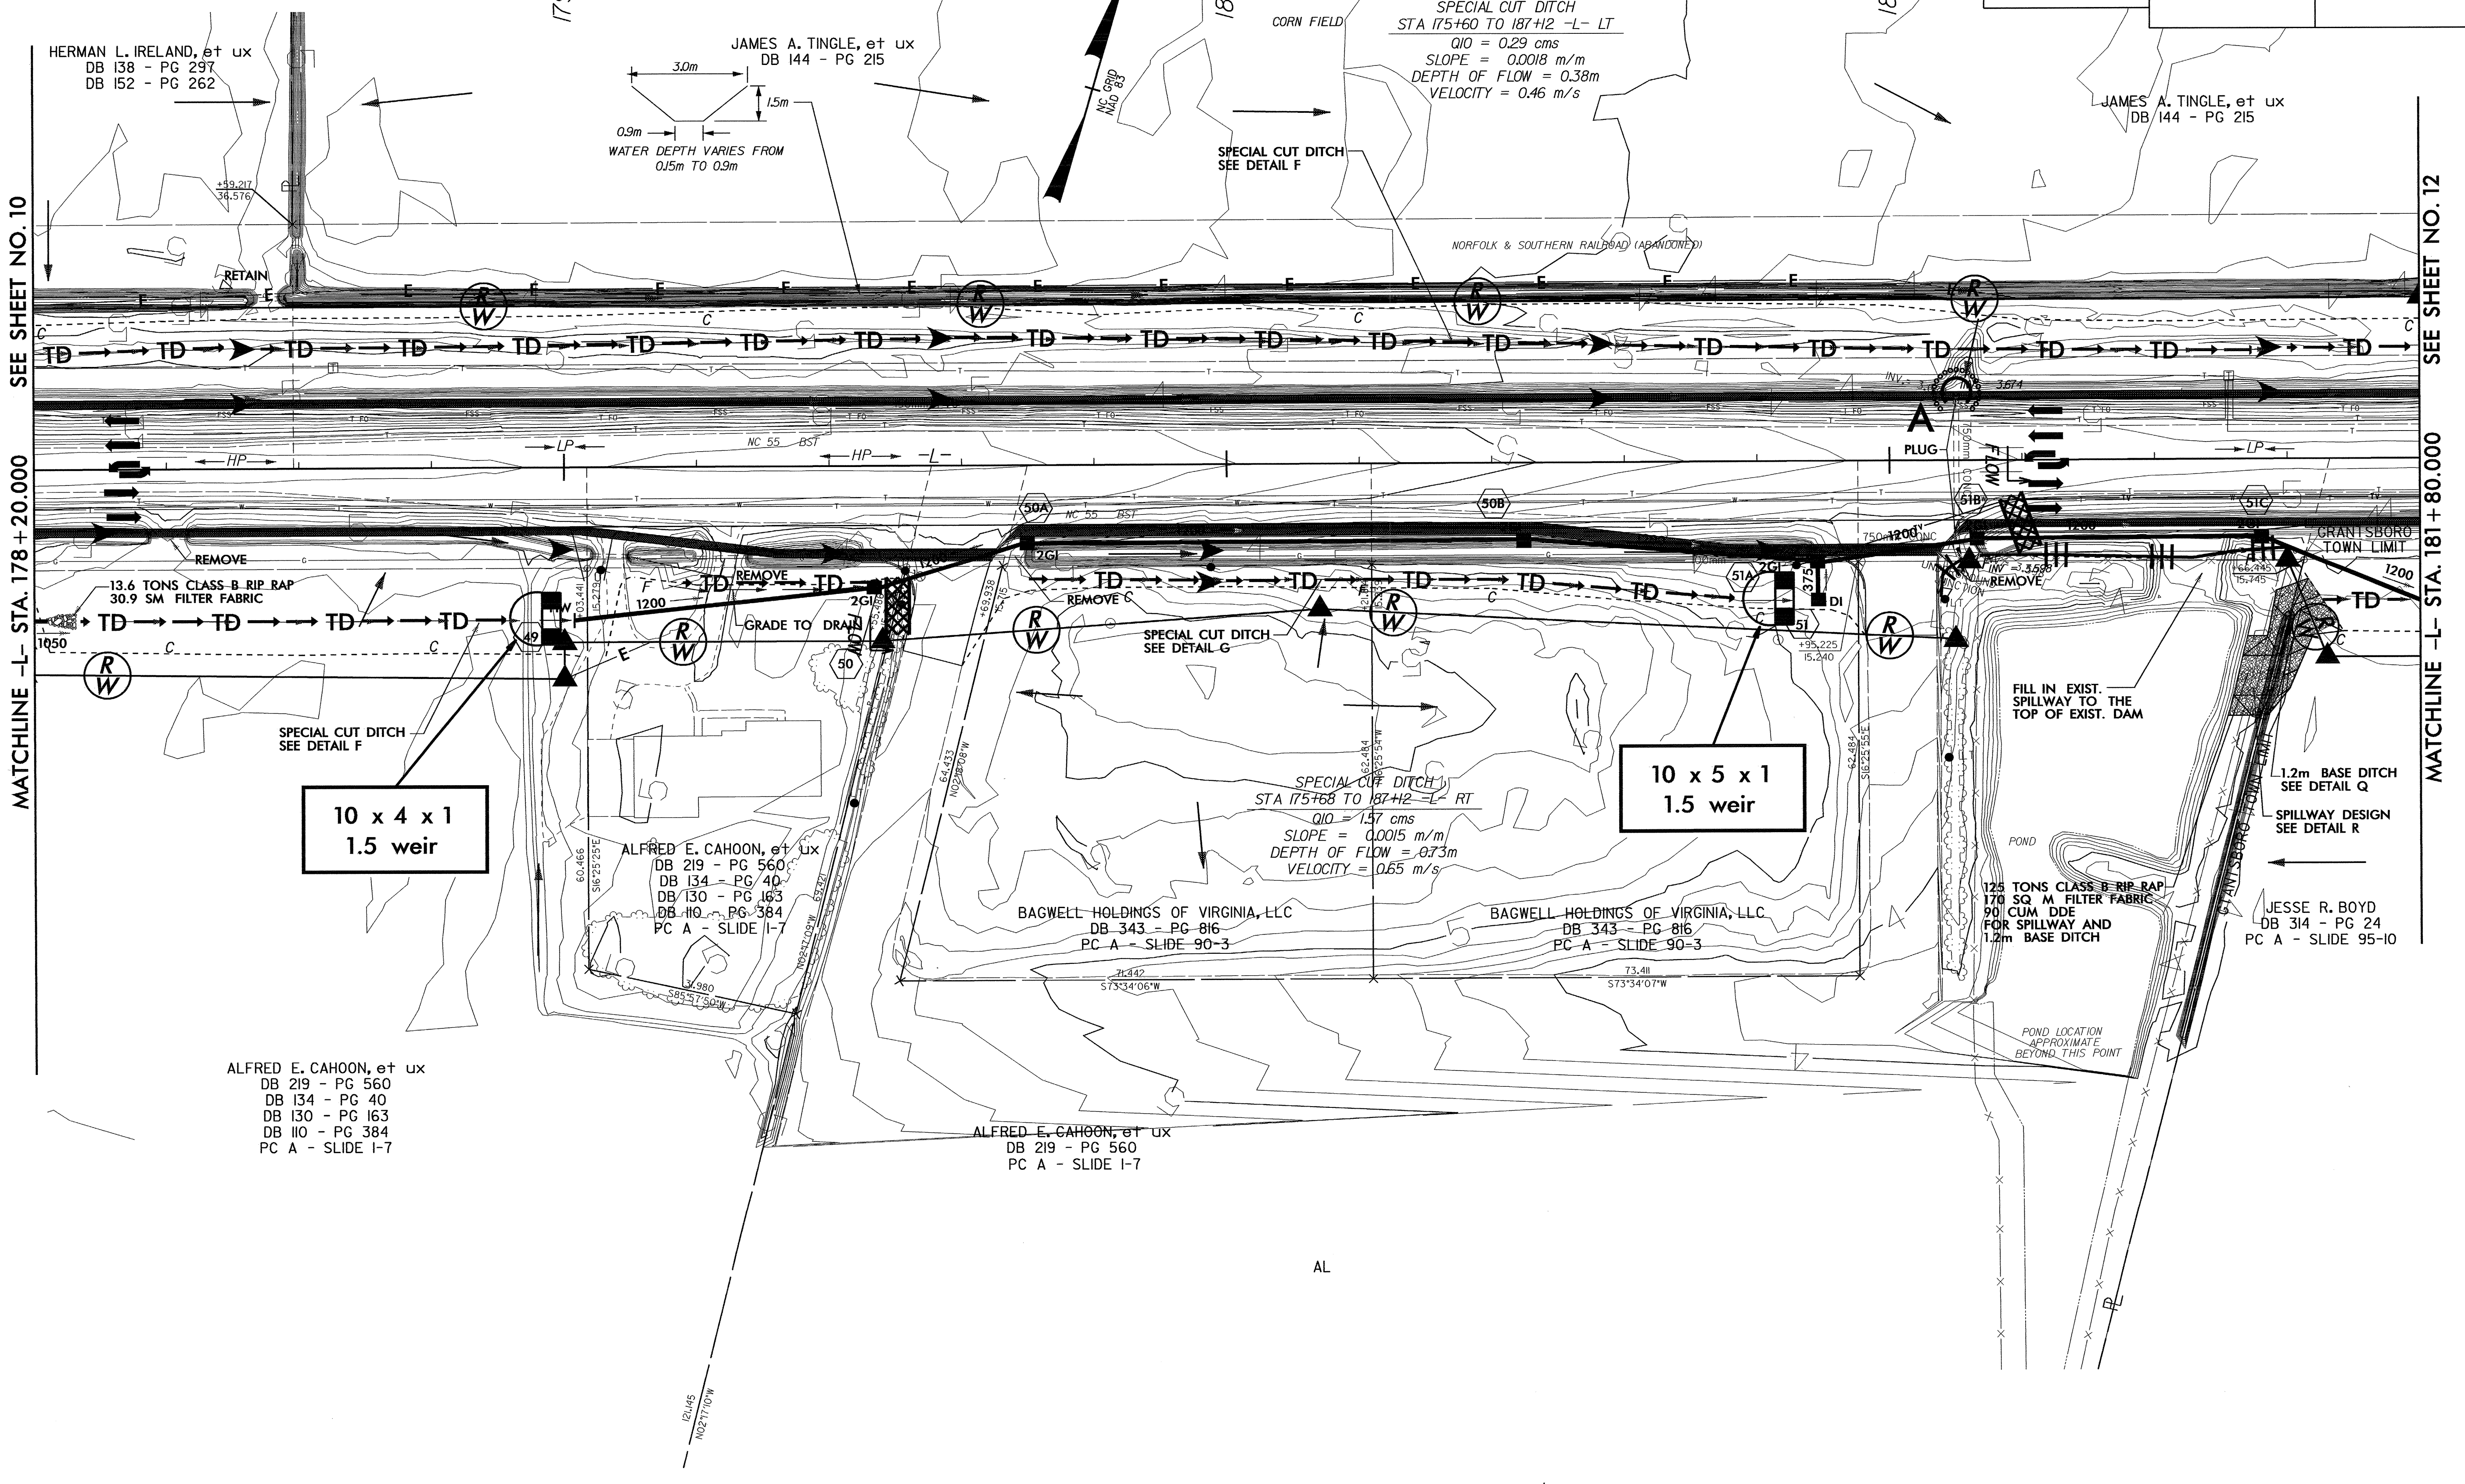

SEE SHEET NO. 10
MATCHLINE -L- STA. 178 + 20.000

SEE SHEET NO. 12
MATCHLINE -L- STA. 181 + 80.000