


PROJECT REFERENCE NO.	SHEET NO.
R-2539C	EC-6/CONST.7
R/W SHEET NO.	
ROADWAY DESIGN ENGINEER	HYDRAULICS ENGINEER
CONST.REV.	
R/W REV.	

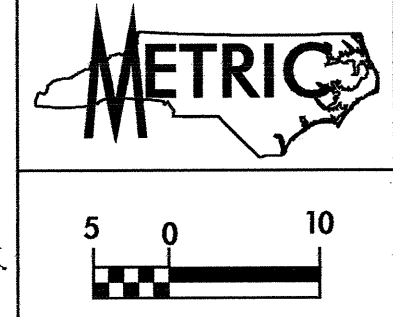


**CLEARING AND GRUBBING  
EROSION CONTROL FOR  
CONSTRUCTION SHEET 7**

**NOTE:**  
PLACE TEMPORARY ROCK SEDIMENT DAMS TYPE- B  
AND TEMPORARY ROCK SILT CHECKS TYPE-A AT  
DRAINAGE OUTLETS.

**NOTE:**  
TEMPORARY SILT FENCE SHALL BE INSTALLED A MINIMUM  
OF 1 METER FROM TOE OF FILL IN WETLAND AREAS

⑦  
MYRON M. BANKS, JR., et ux  
DB 213 - PG 857  
MB 11 - PG 93

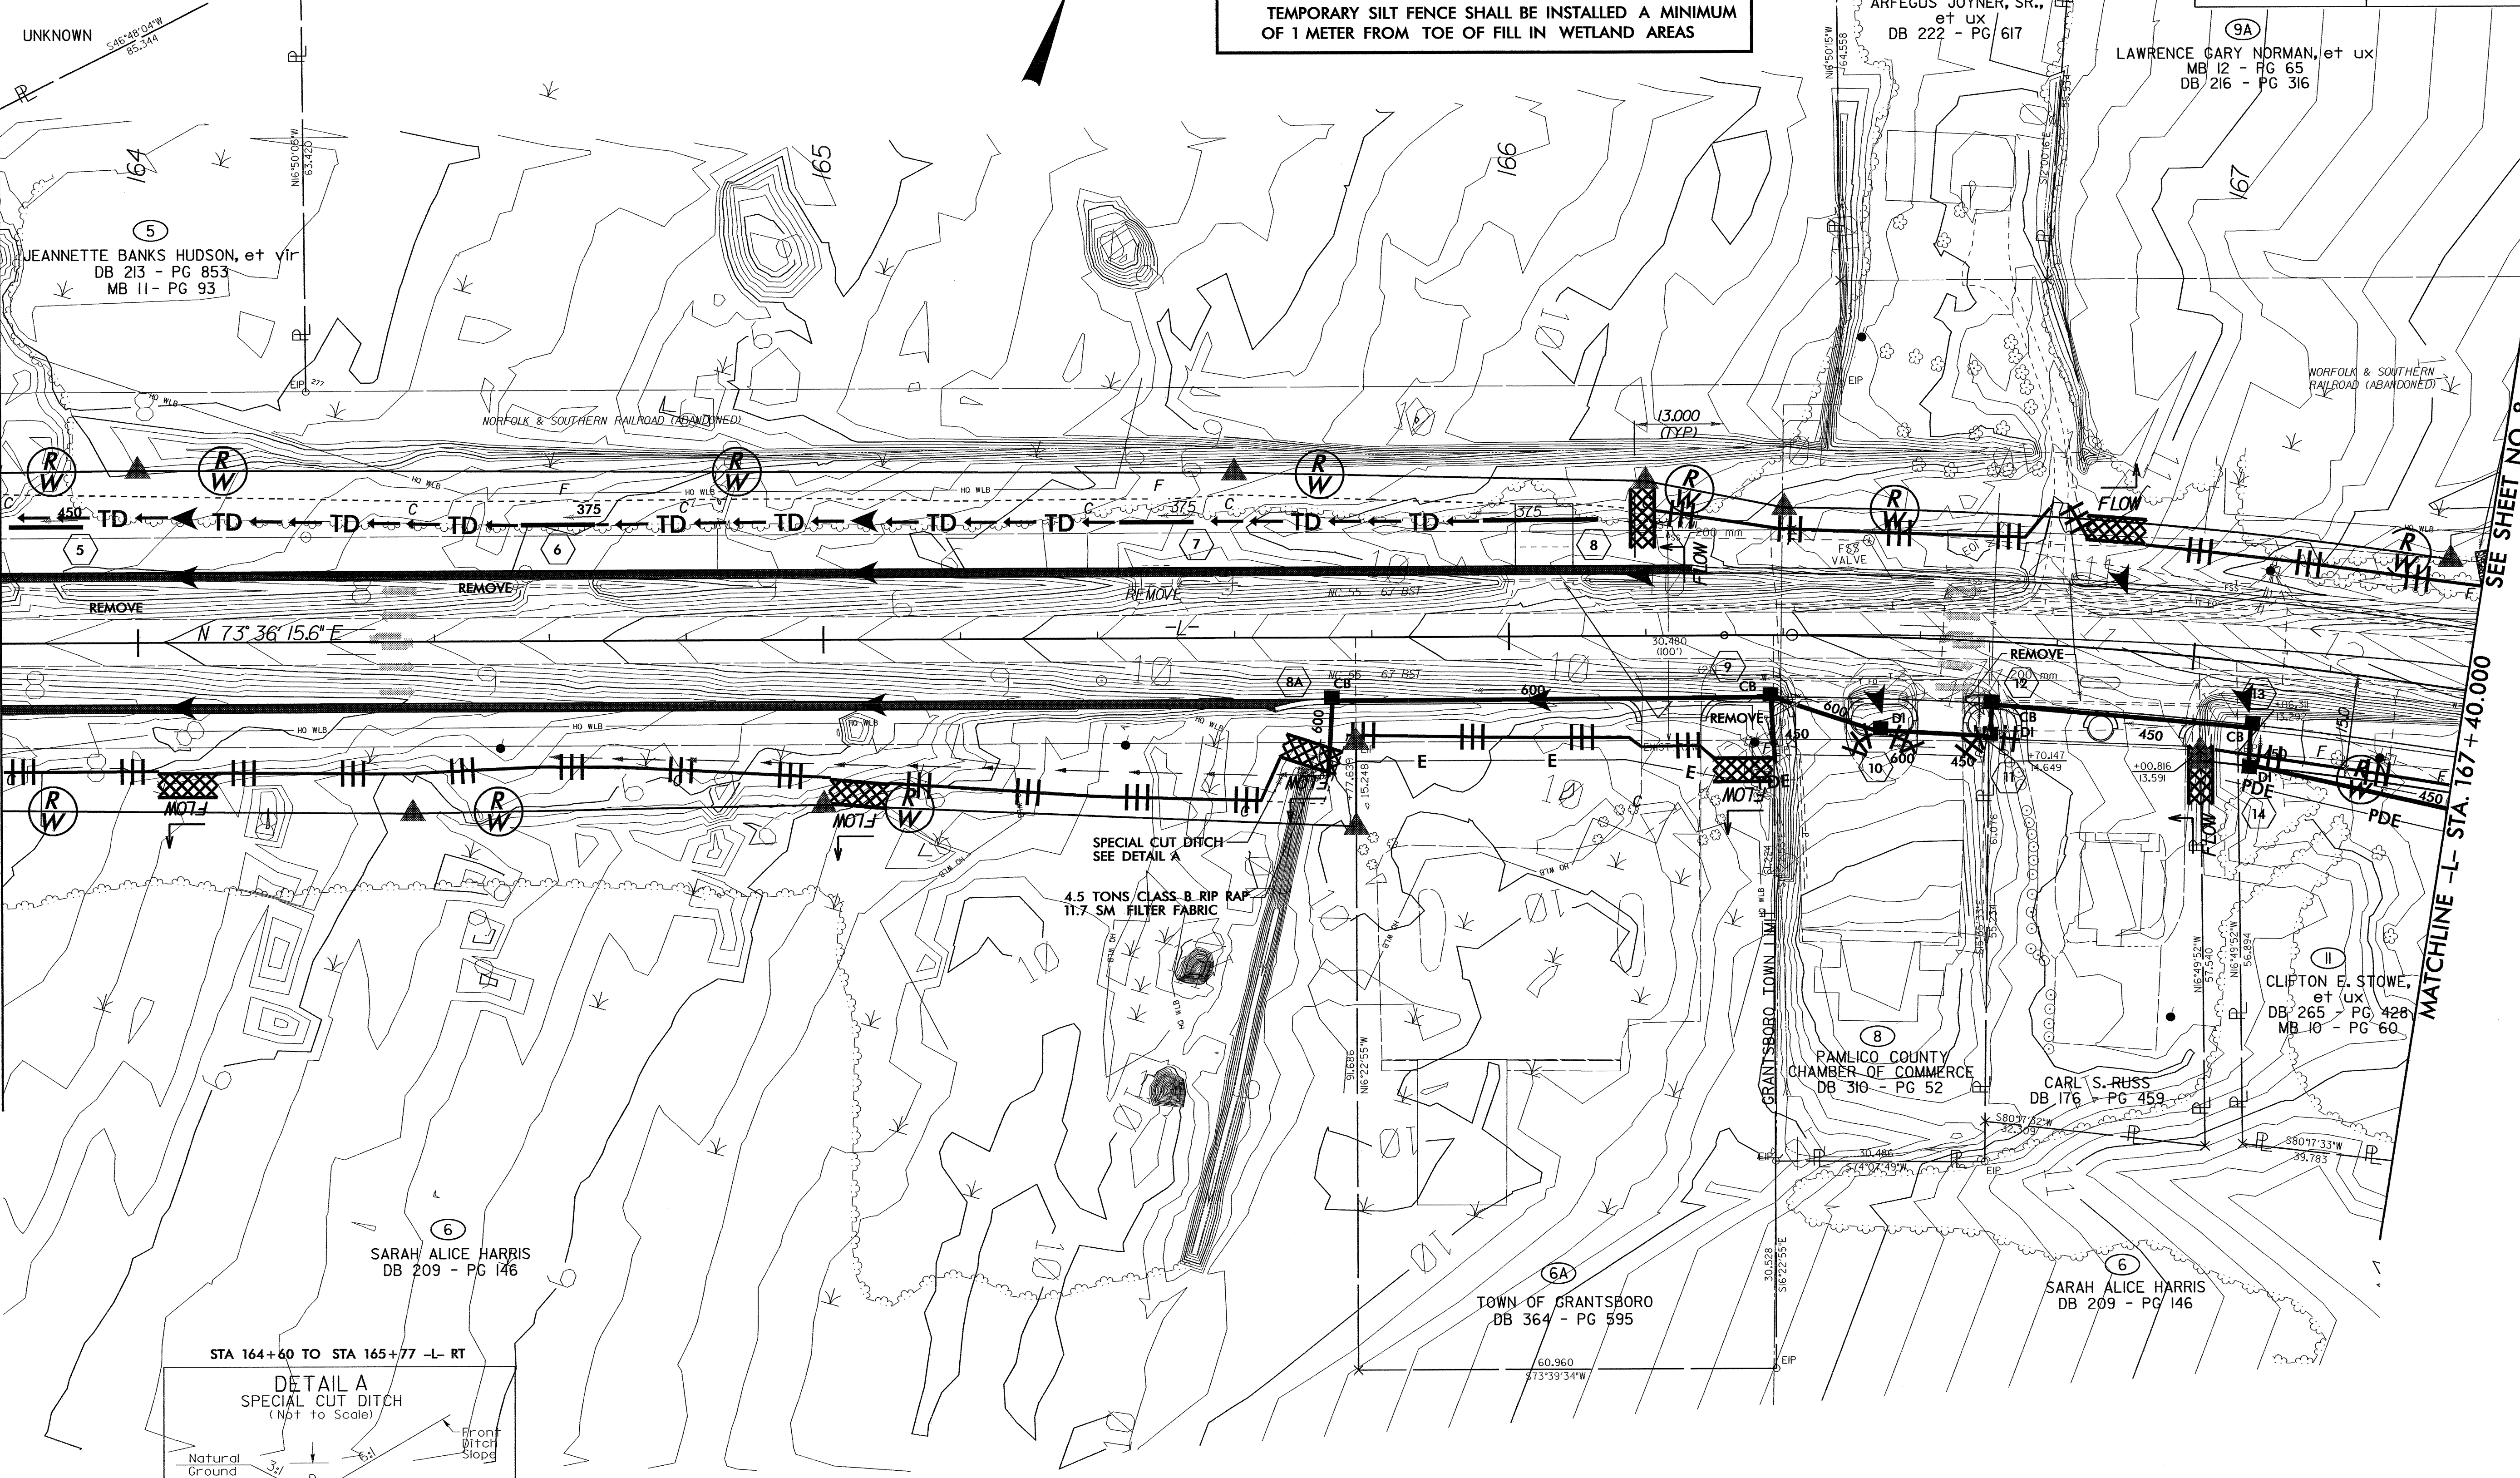


SEE SHEET NO. 6

MATCHLINE -L- STA. 163 + 80.000

SEE SHEET NO. 8

MATCHLINE -L- STA. 167 + 40.000

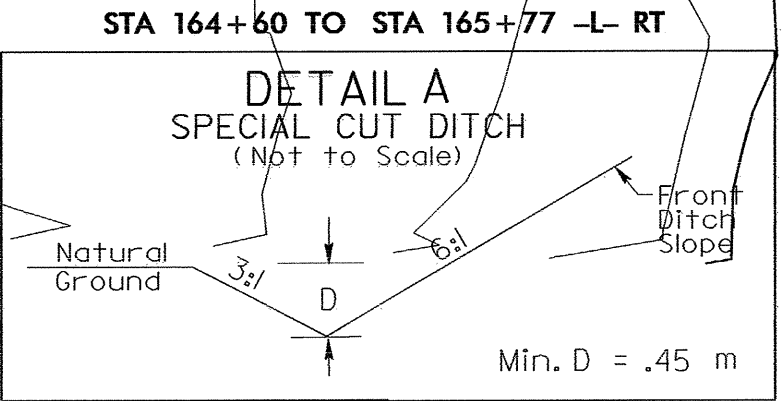

SPECIAL CUT DITCH  
SEE DETAIL A

4.5 TONS CLASS B RIP RAP  
11.7 SM FILTER FABRIC

⑥  
SARAH ALICE HARRIS  
DB 209 - PG 146

⑥A  
TOWN OF GRANTSBORO  
DB 364 - PG 595

⑥  
SARAH ALICE HARRIS  
DB 209 - PG 146

⑧  
PAMLICO COUNTY  
CHAMBER OF COMMERCE  
DB 310 - PG 52

CARL S. RUSS  
DB 176 - PG 459

②  
CLIFTON E. STOWE,  
et ux  
DB 265 - PG 428  
MB 10 - PG 60

⑨  
ARFEGUS JOYNER, SR.,  
et ux  
DB 222 - PG 617

⑨A  
LAWRENCE GARY NORMAN, et ux  
MB 12 - PG 65  
DB 216 - PG 316

04 NOV 2004 08:59:25 1R2539C07.PSH  
m:\gtagach