

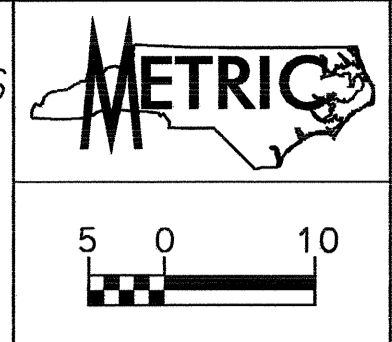


CLEARING AND GRUBBING
EROSION CONTROL FOR
CONSTRUCTION SHEET 24

NOTE:
PLACE TEMPORARY ROCK SEDIMENT DAMS TYPE-B
AND TEMPORARY ROCK SILT CHECKS TYPE-A AT
DRAINAGE OUTLETS.

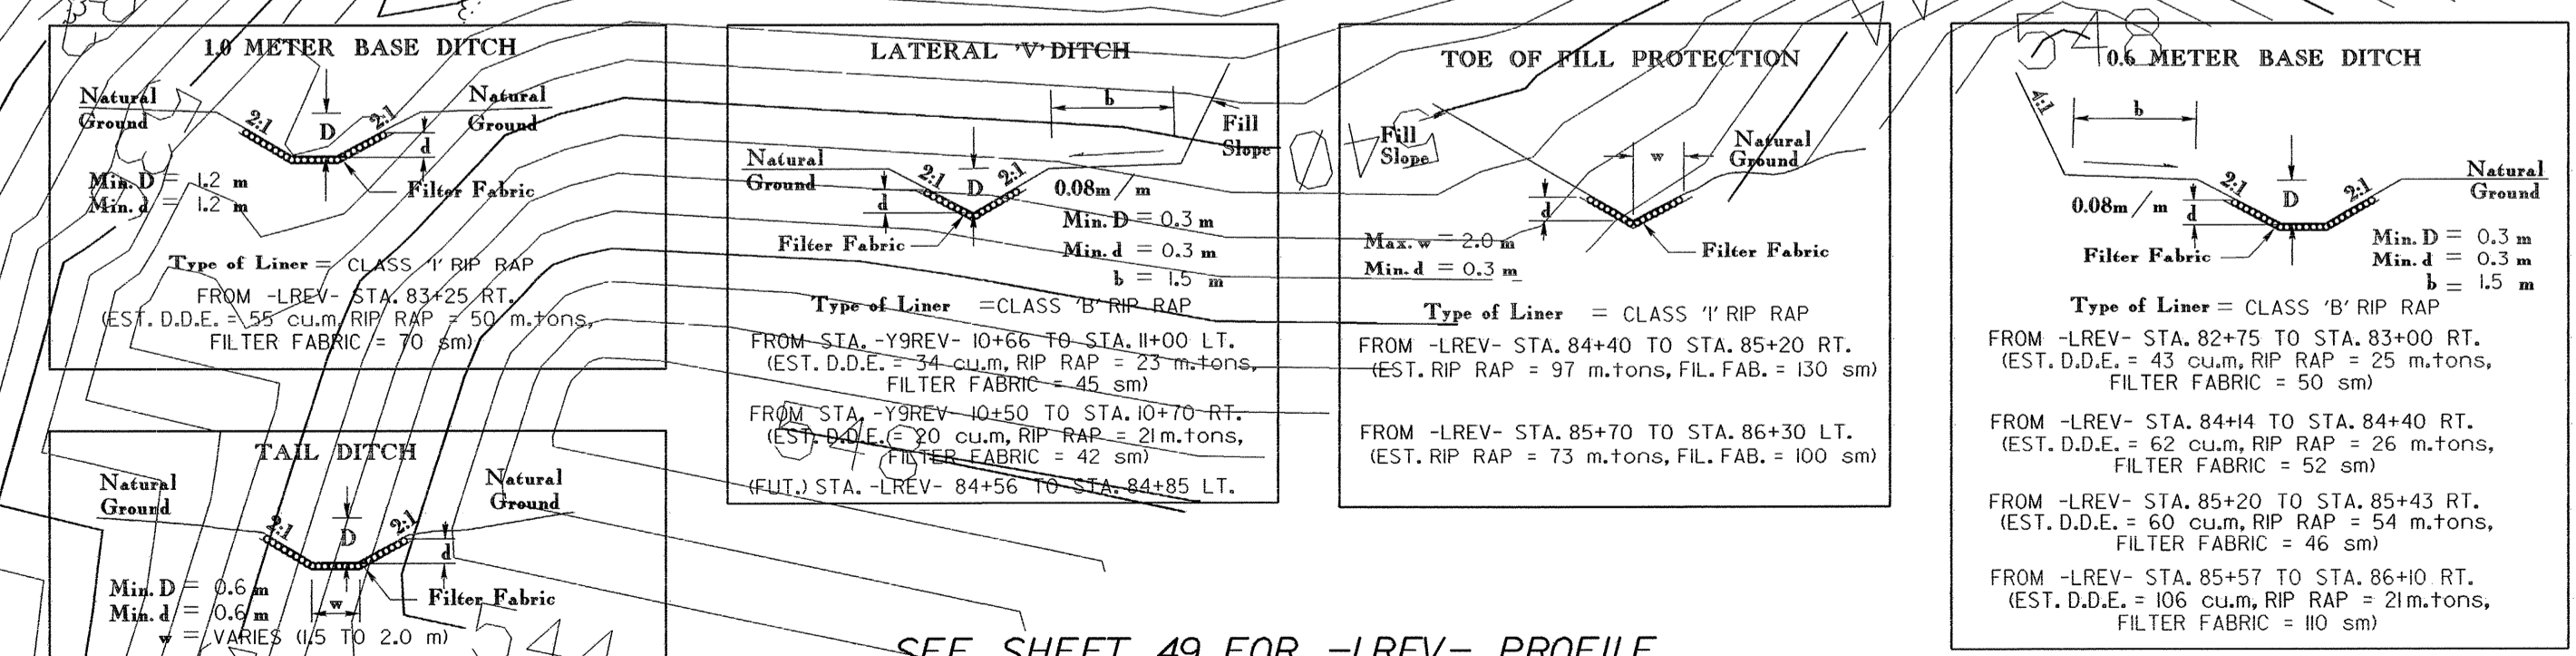

PROJECT REFERENCE NO.	R-977A	SHEET NO.	EC-26/CONST.24
HIGHWAY DESIGN ENGINEER		HYDRAULICS ENGINEER	

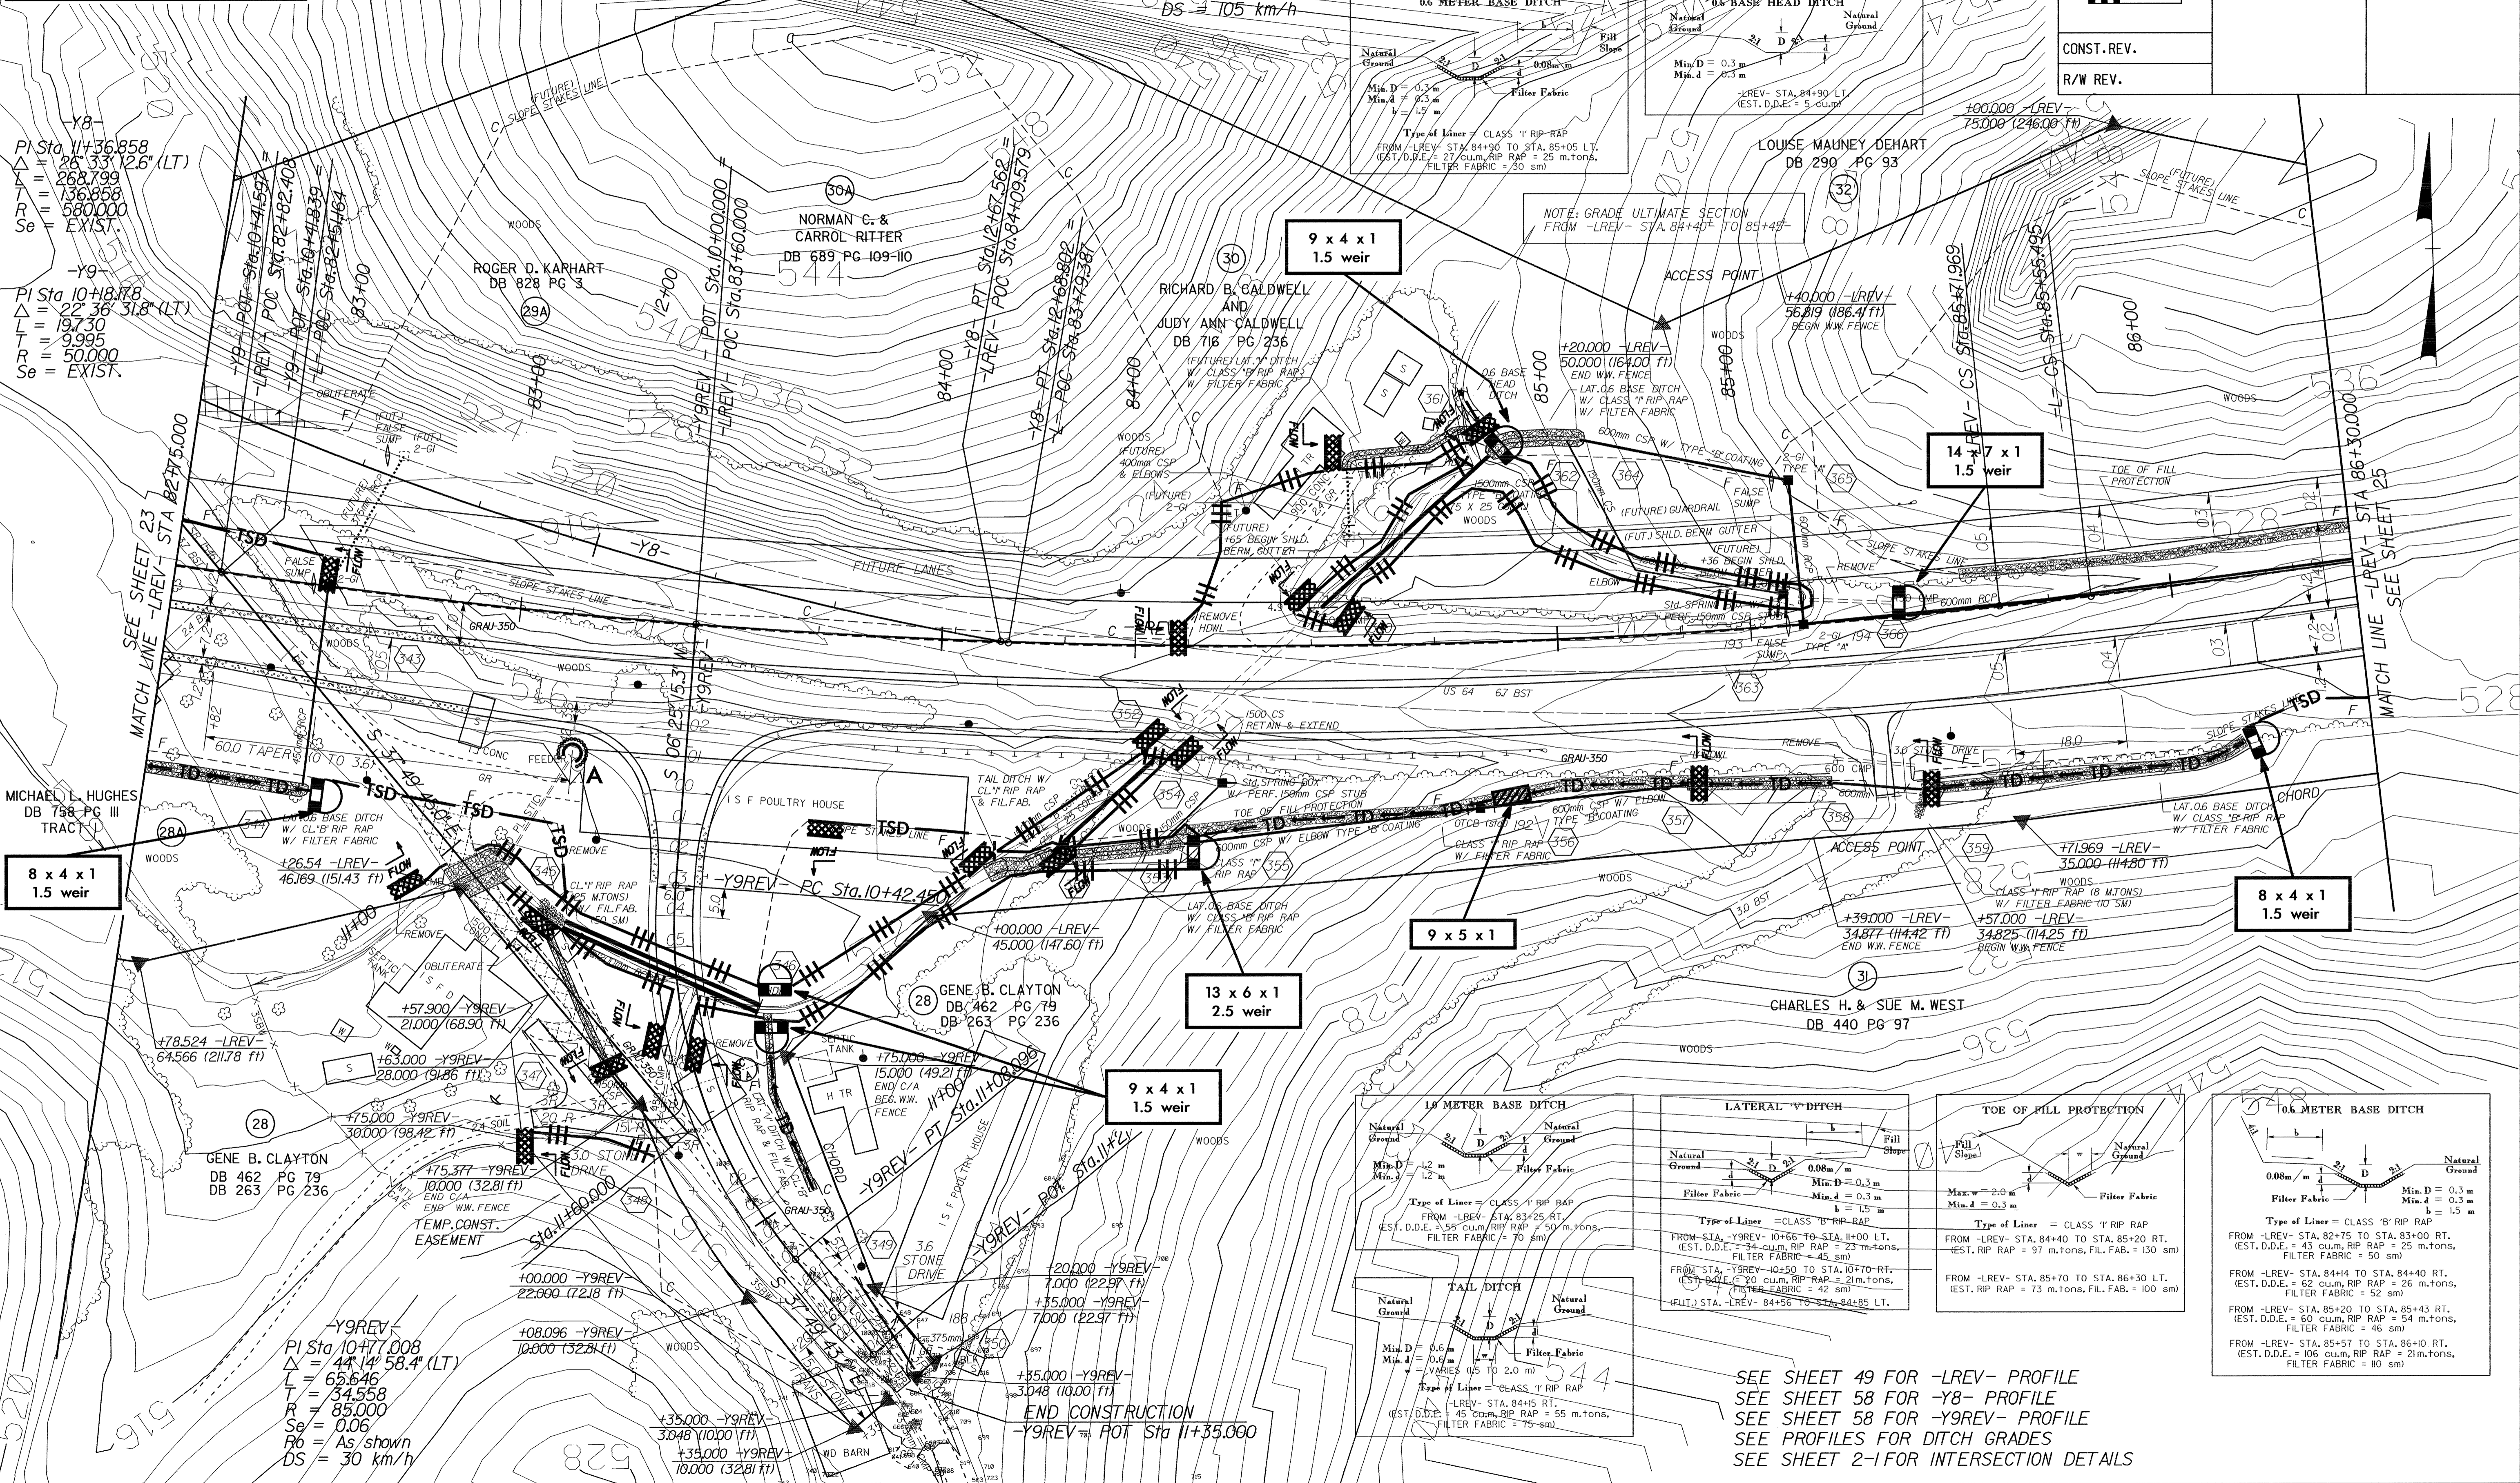

SEE SHEET 49 FOR -LREV- PROFILE
SEE SHEET 58 FOR -Y8- PROFILE
SEE SHEET 58 FOR -Y9REV- PROFILE
SEE PROFILES FOR DITCH GRADES
SEE SHEET 2-I FOR INTERSECTION DETAILS

-Y9REV-
PI Sta 10+77.008
Δ = 44° 14' 58.4" (LT)
L = 65.646
T = 34.558
R = 85.000
Se = 0.06
R0 = As shown
DS = 30 km/h

END CONSTRUCTION
-Y9REV- POT Sta 11+35.000