


CLEARING AND GRUBBING
EROSION CONTROL FOR
CONSTRUCTION SHEET 9

NOTE:
PLACE TEMPORARY ROCK SEDIMENT DAMS TYPE-B
AND TEMPORARY SILT CHECKS TYPE-A AT
DRAINAGE OUTLETS.

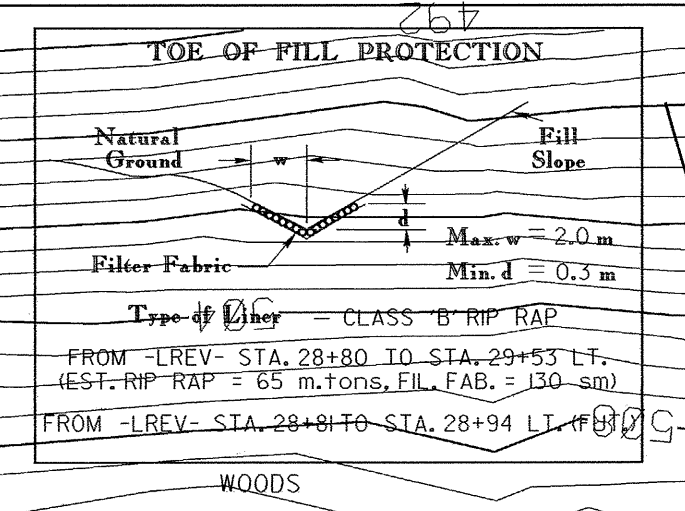



METRIC

5 0 10

CONST. REV.

R/W REV.

PROJECT REFERENCE NO.	SHEET NO.
R-977A	EC-9/CONST.9
HIGHWAY DESIGN ENGINEER	HYDRAULICS ENGINEER
WILLIAM R. & LAURA K. DYER DB 641 PG 1 DB 601 PG 165	

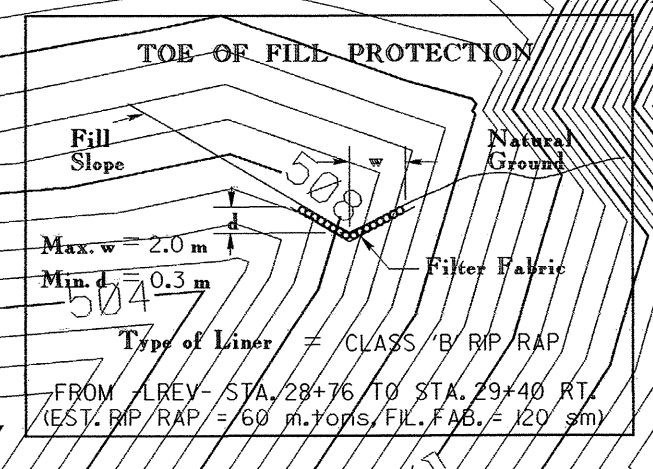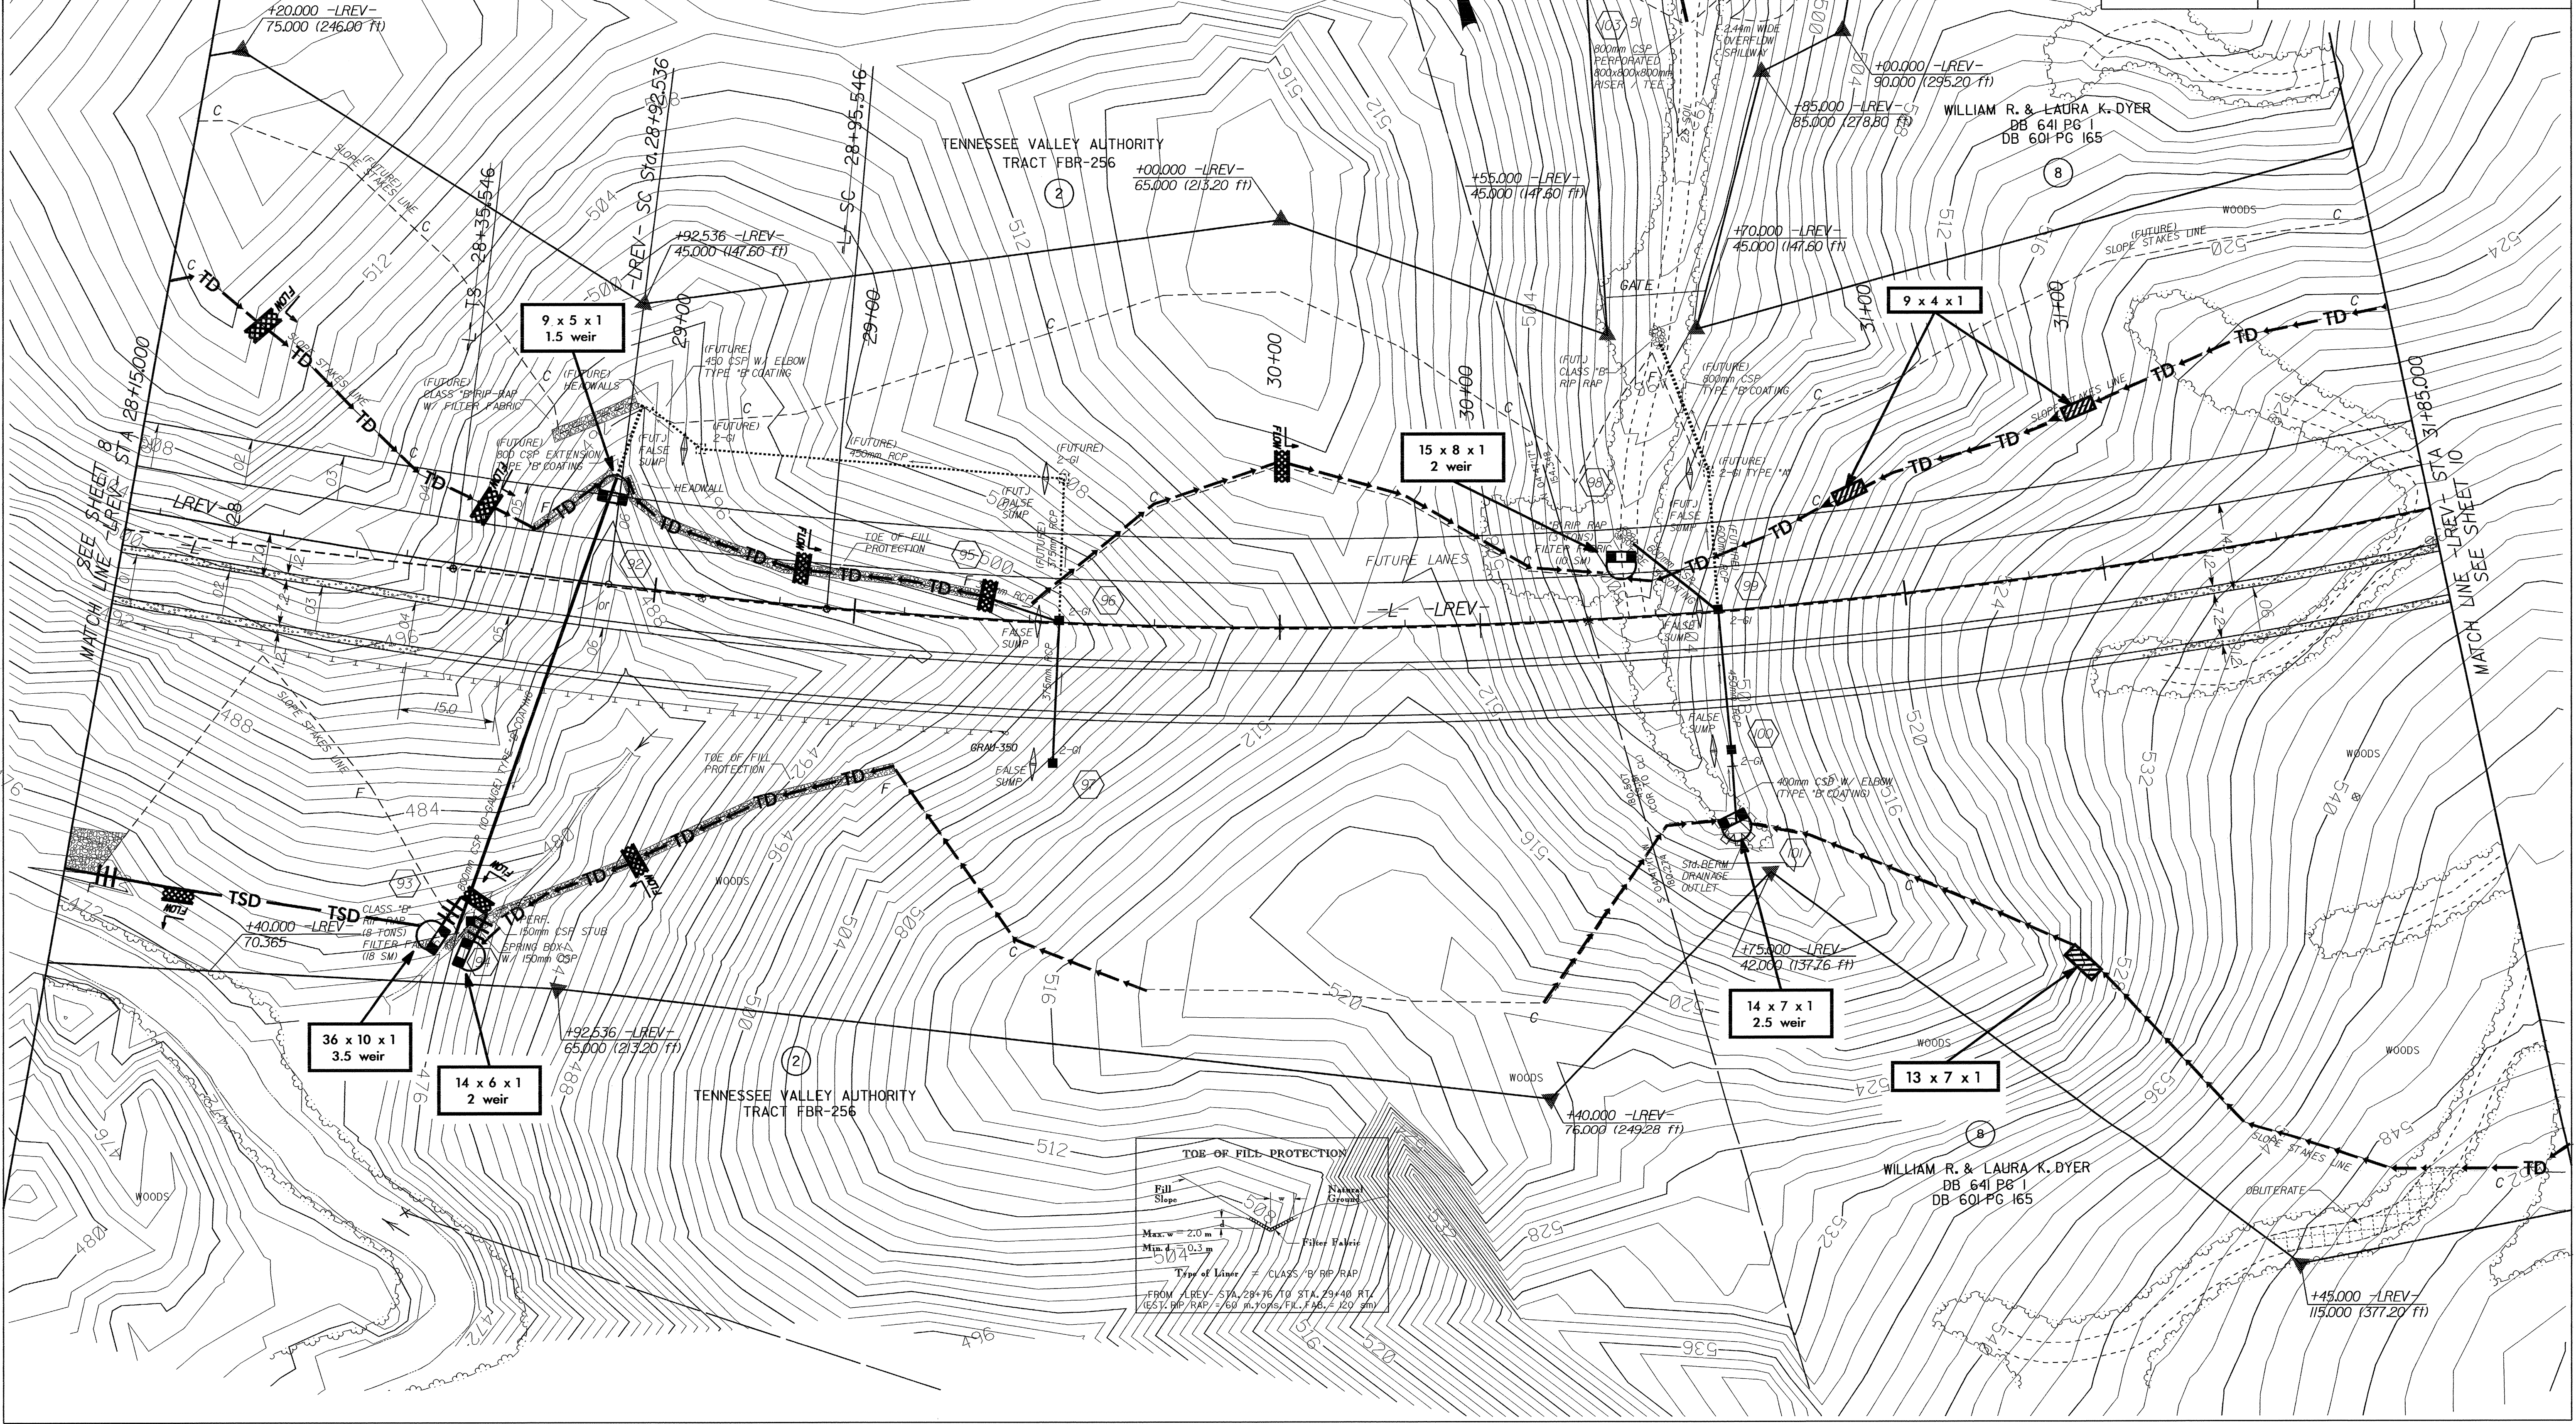

WILLIAM R. & LAURA K. DYER
DB 641 PG 1
DB 601 PG 165