
 
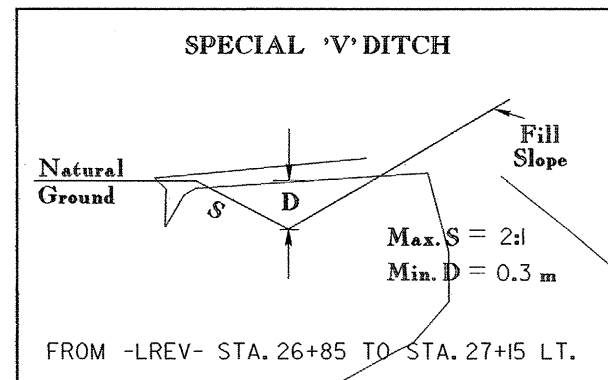


CLEARING AND GRUBBING
EROSION CONTROL FOR
CONSTRUCTION SHEET 8

NOTE:
PLACE TEMPORARY ROCK SEDIMENT DAMS TYPE-B
AND TEMPORARY ROCK SILT CHECKS TYPE-A AT
DRAINAGE OUTLETS.

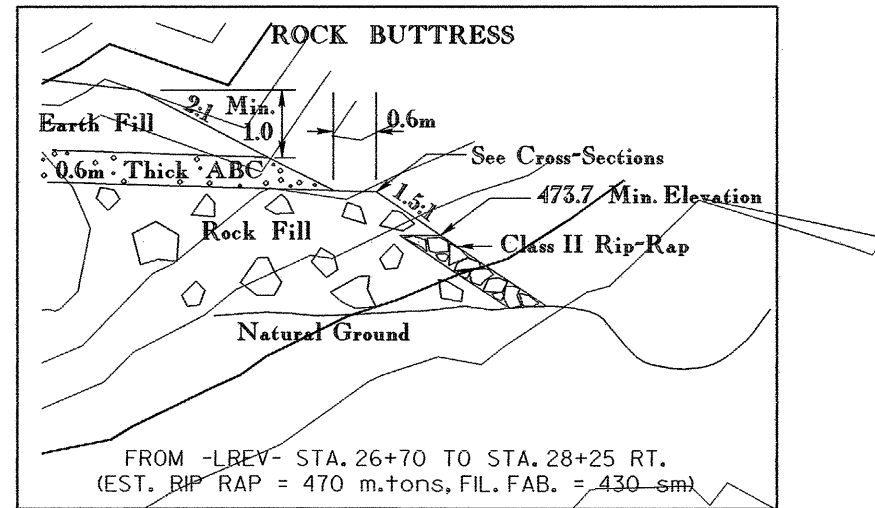


CONST. REV.

R/W REV.

PROJECT REFERENCE NO. R-977A
HIGHWAY DESIGN ENGINEER

SHEET NO. EC-8/CONST.8
HYDRAULICS ENGINEER

RIGHT OF WAY PLAN SHEETS 7 AND 8

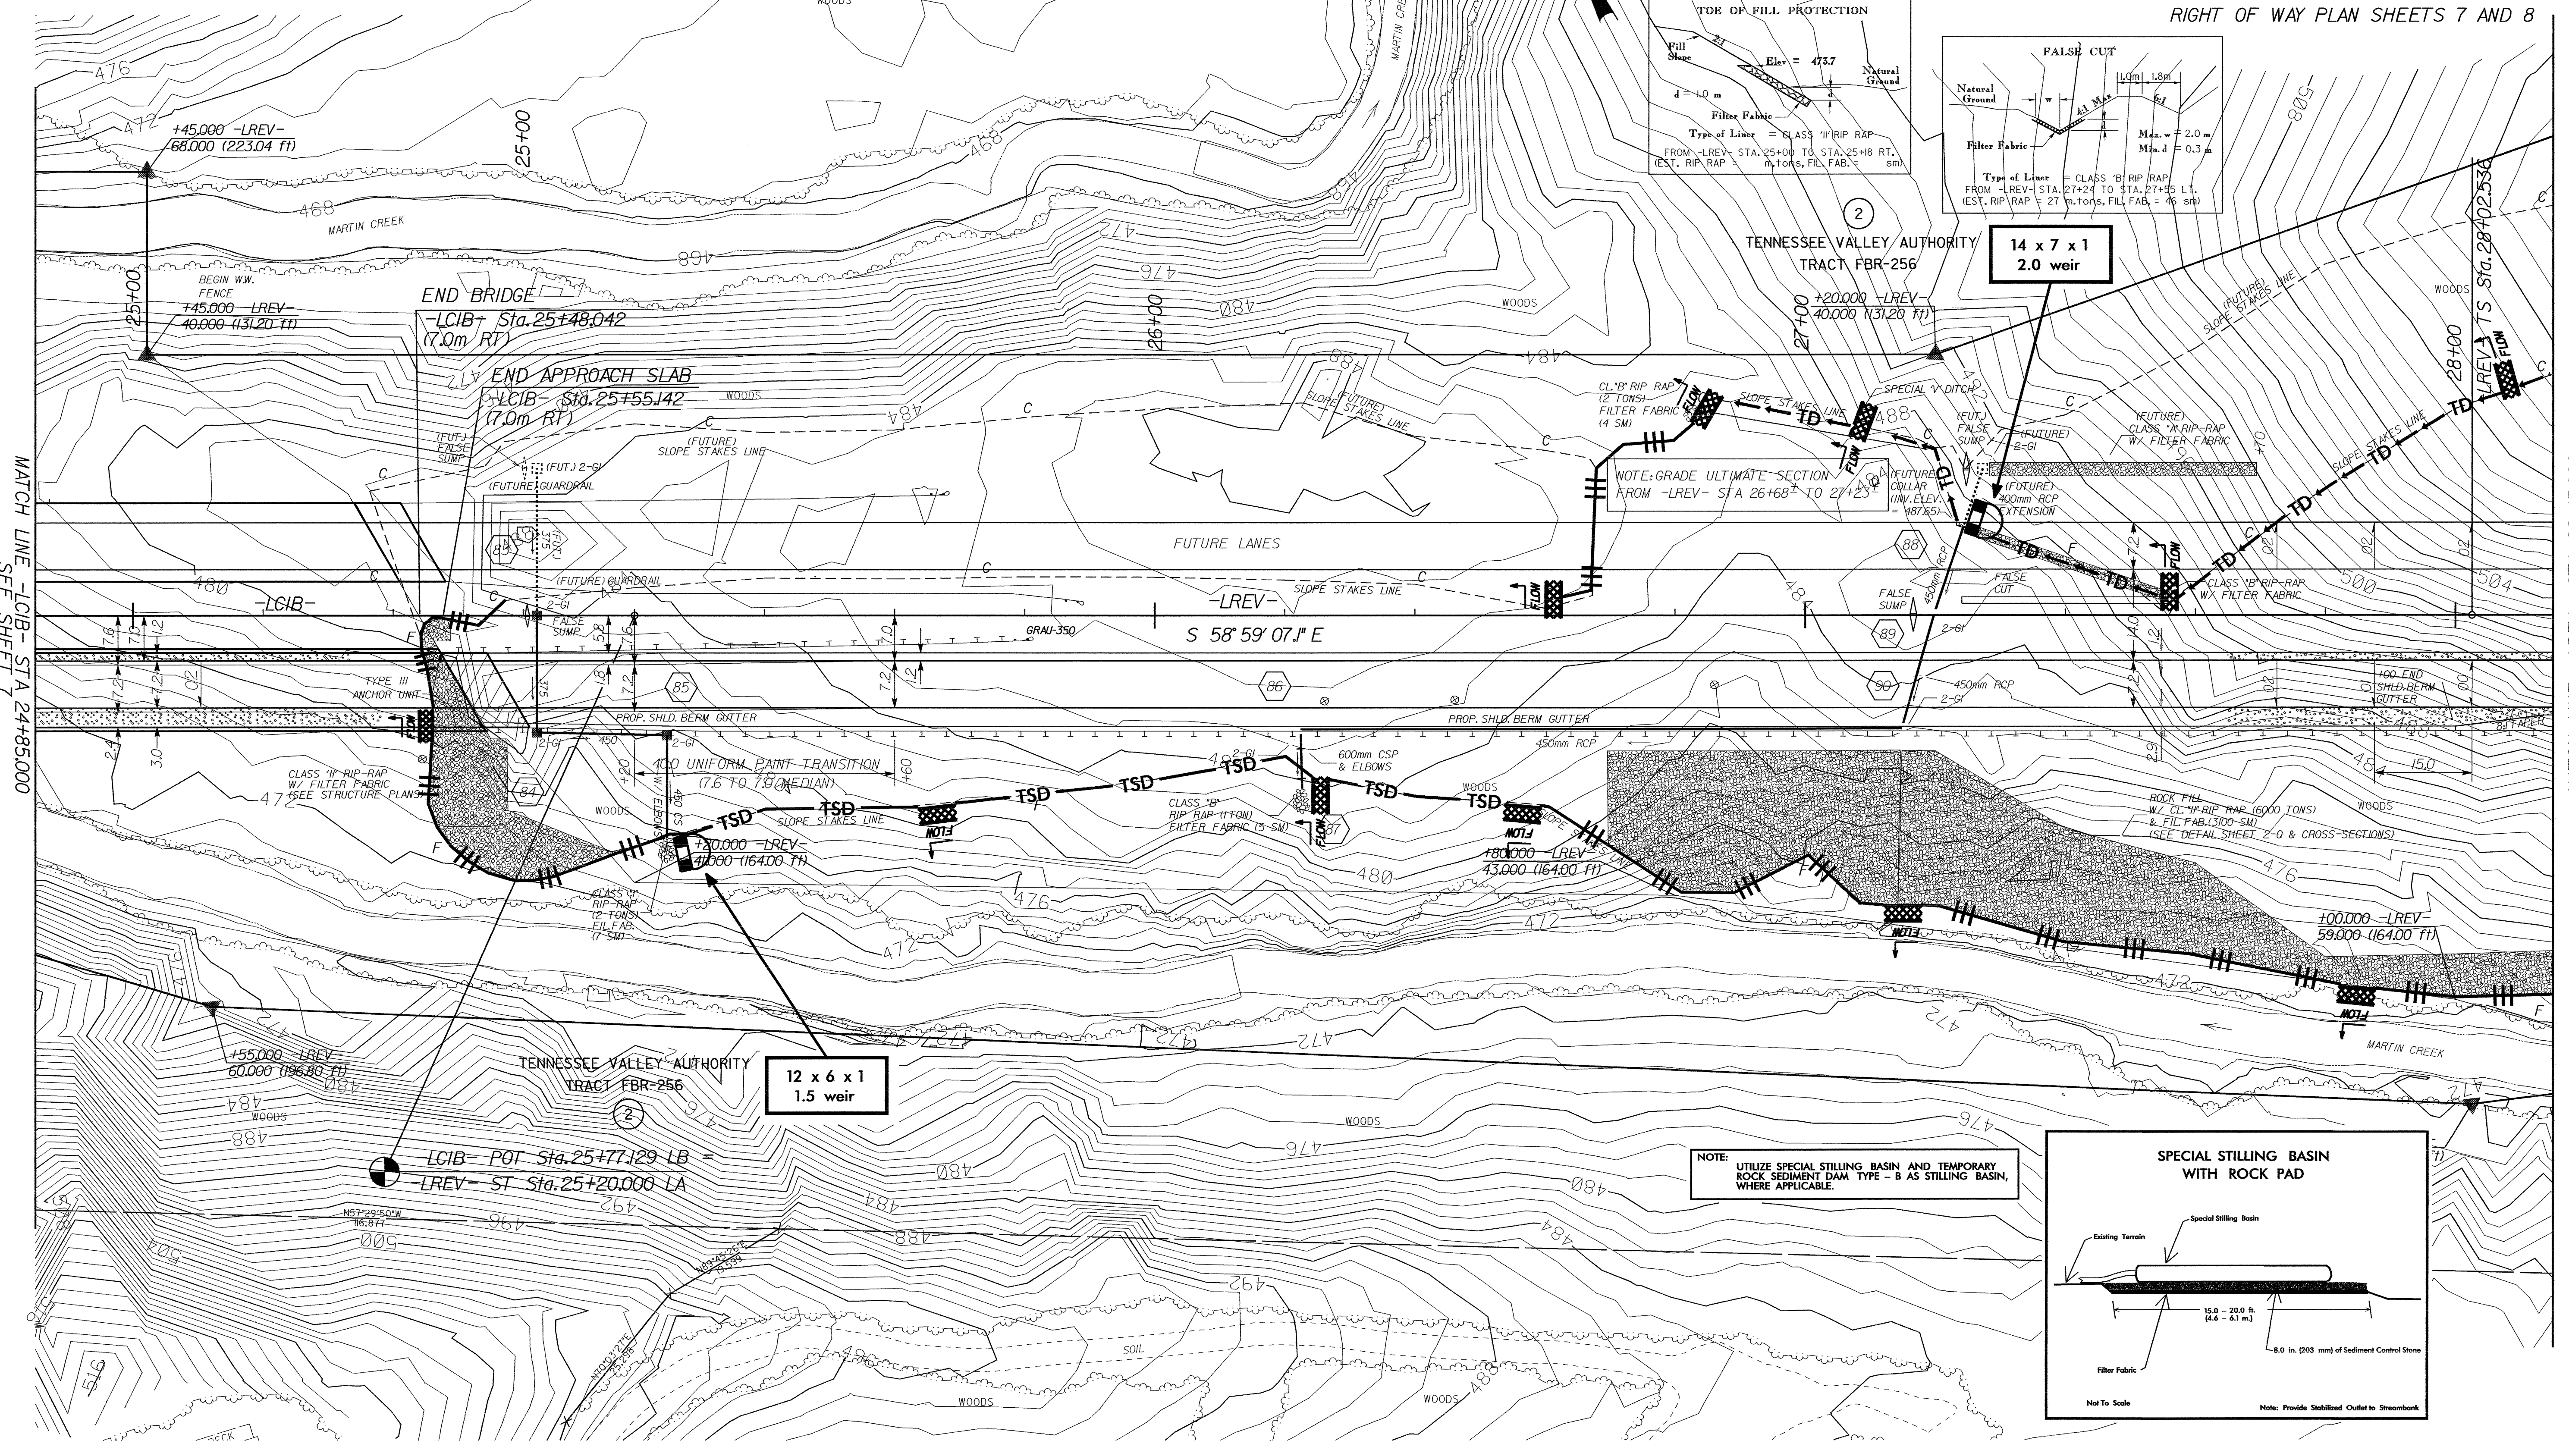

MATCH LINE -LCIB- STA 24+85.000
SEE SHEET 7

MATCH LINE -LREV- STA 28+15.000
SEE SHEET 9

NOTE: UTILIZE SPECIAL STILLING BASIN AND TEMPORARY ROCK SEDIMENT DAM TYPE - B AS STILLING BASIN, WHERE APPLICABLE.

