

CLEARING AND GRUBBING  
EROSION CONTROL FOR  
CONSTRUCTION SHEET 5

NOTE:  
PLACE TEMPORARY ROCK SEDIMENT DAMS TYPE-B  
AND TEMPORARY ROCK SILT CHECKS TYPE-A AT  
DRAINAGE OUTLETS.

SEE PLAN SHEET 30 FOR -YIDET-

MATCH LINE SEE SHEET 5A

**METRIC**



CONST. REV.  
R/W REV.

PROJECT REFERENCE NO. R-977A	SHEET NO. EC-4/CONST.5
HIGHWAY DESIGN ENGINEER	HYDRAULICS ENGINEER

RIGHT OF WAY PLAN SHEETS 5 AND 6

TRACT FBR-256

-YICIB-  
PI Sta. 12+16.917  
 $\Delta = 18' 57" 10.6" (LT)$   
L = 165.396  
T = 83.460  
R = 500,000  
S<sub>e</sub> = 0.06  
D<sub>s</sub> = 100km/h

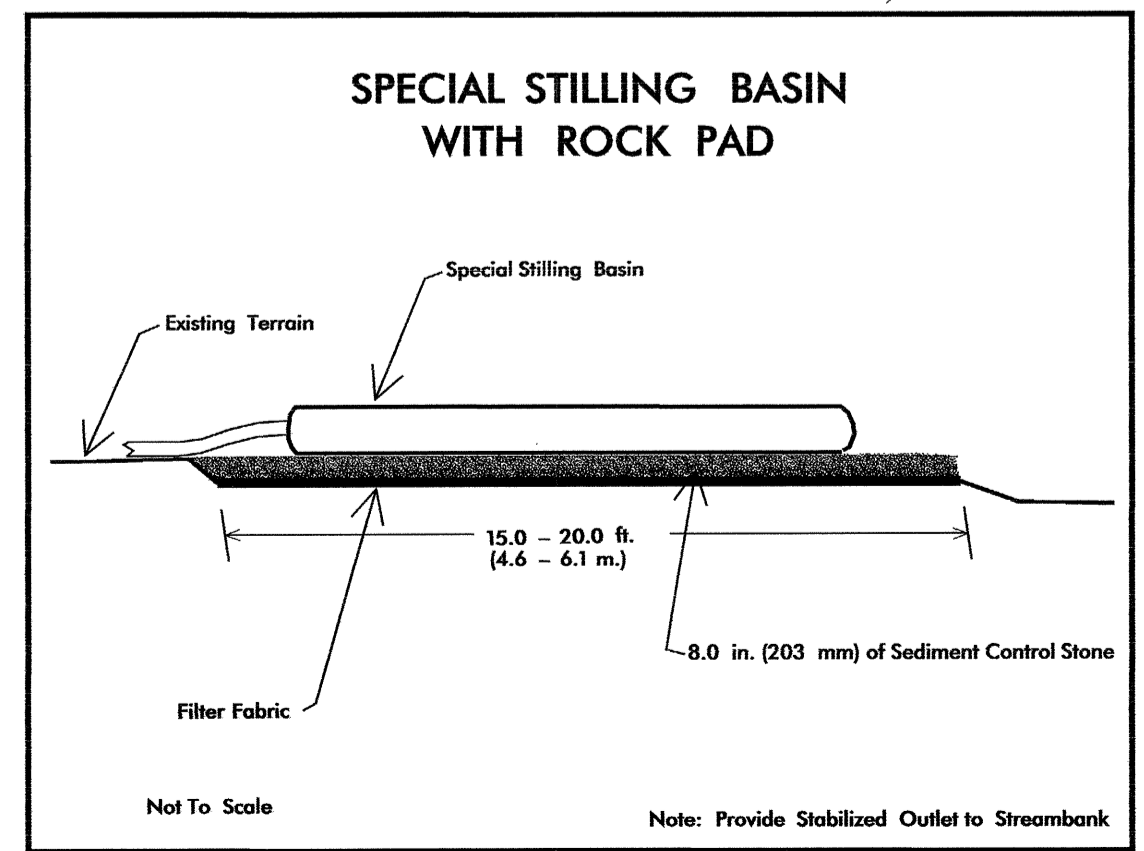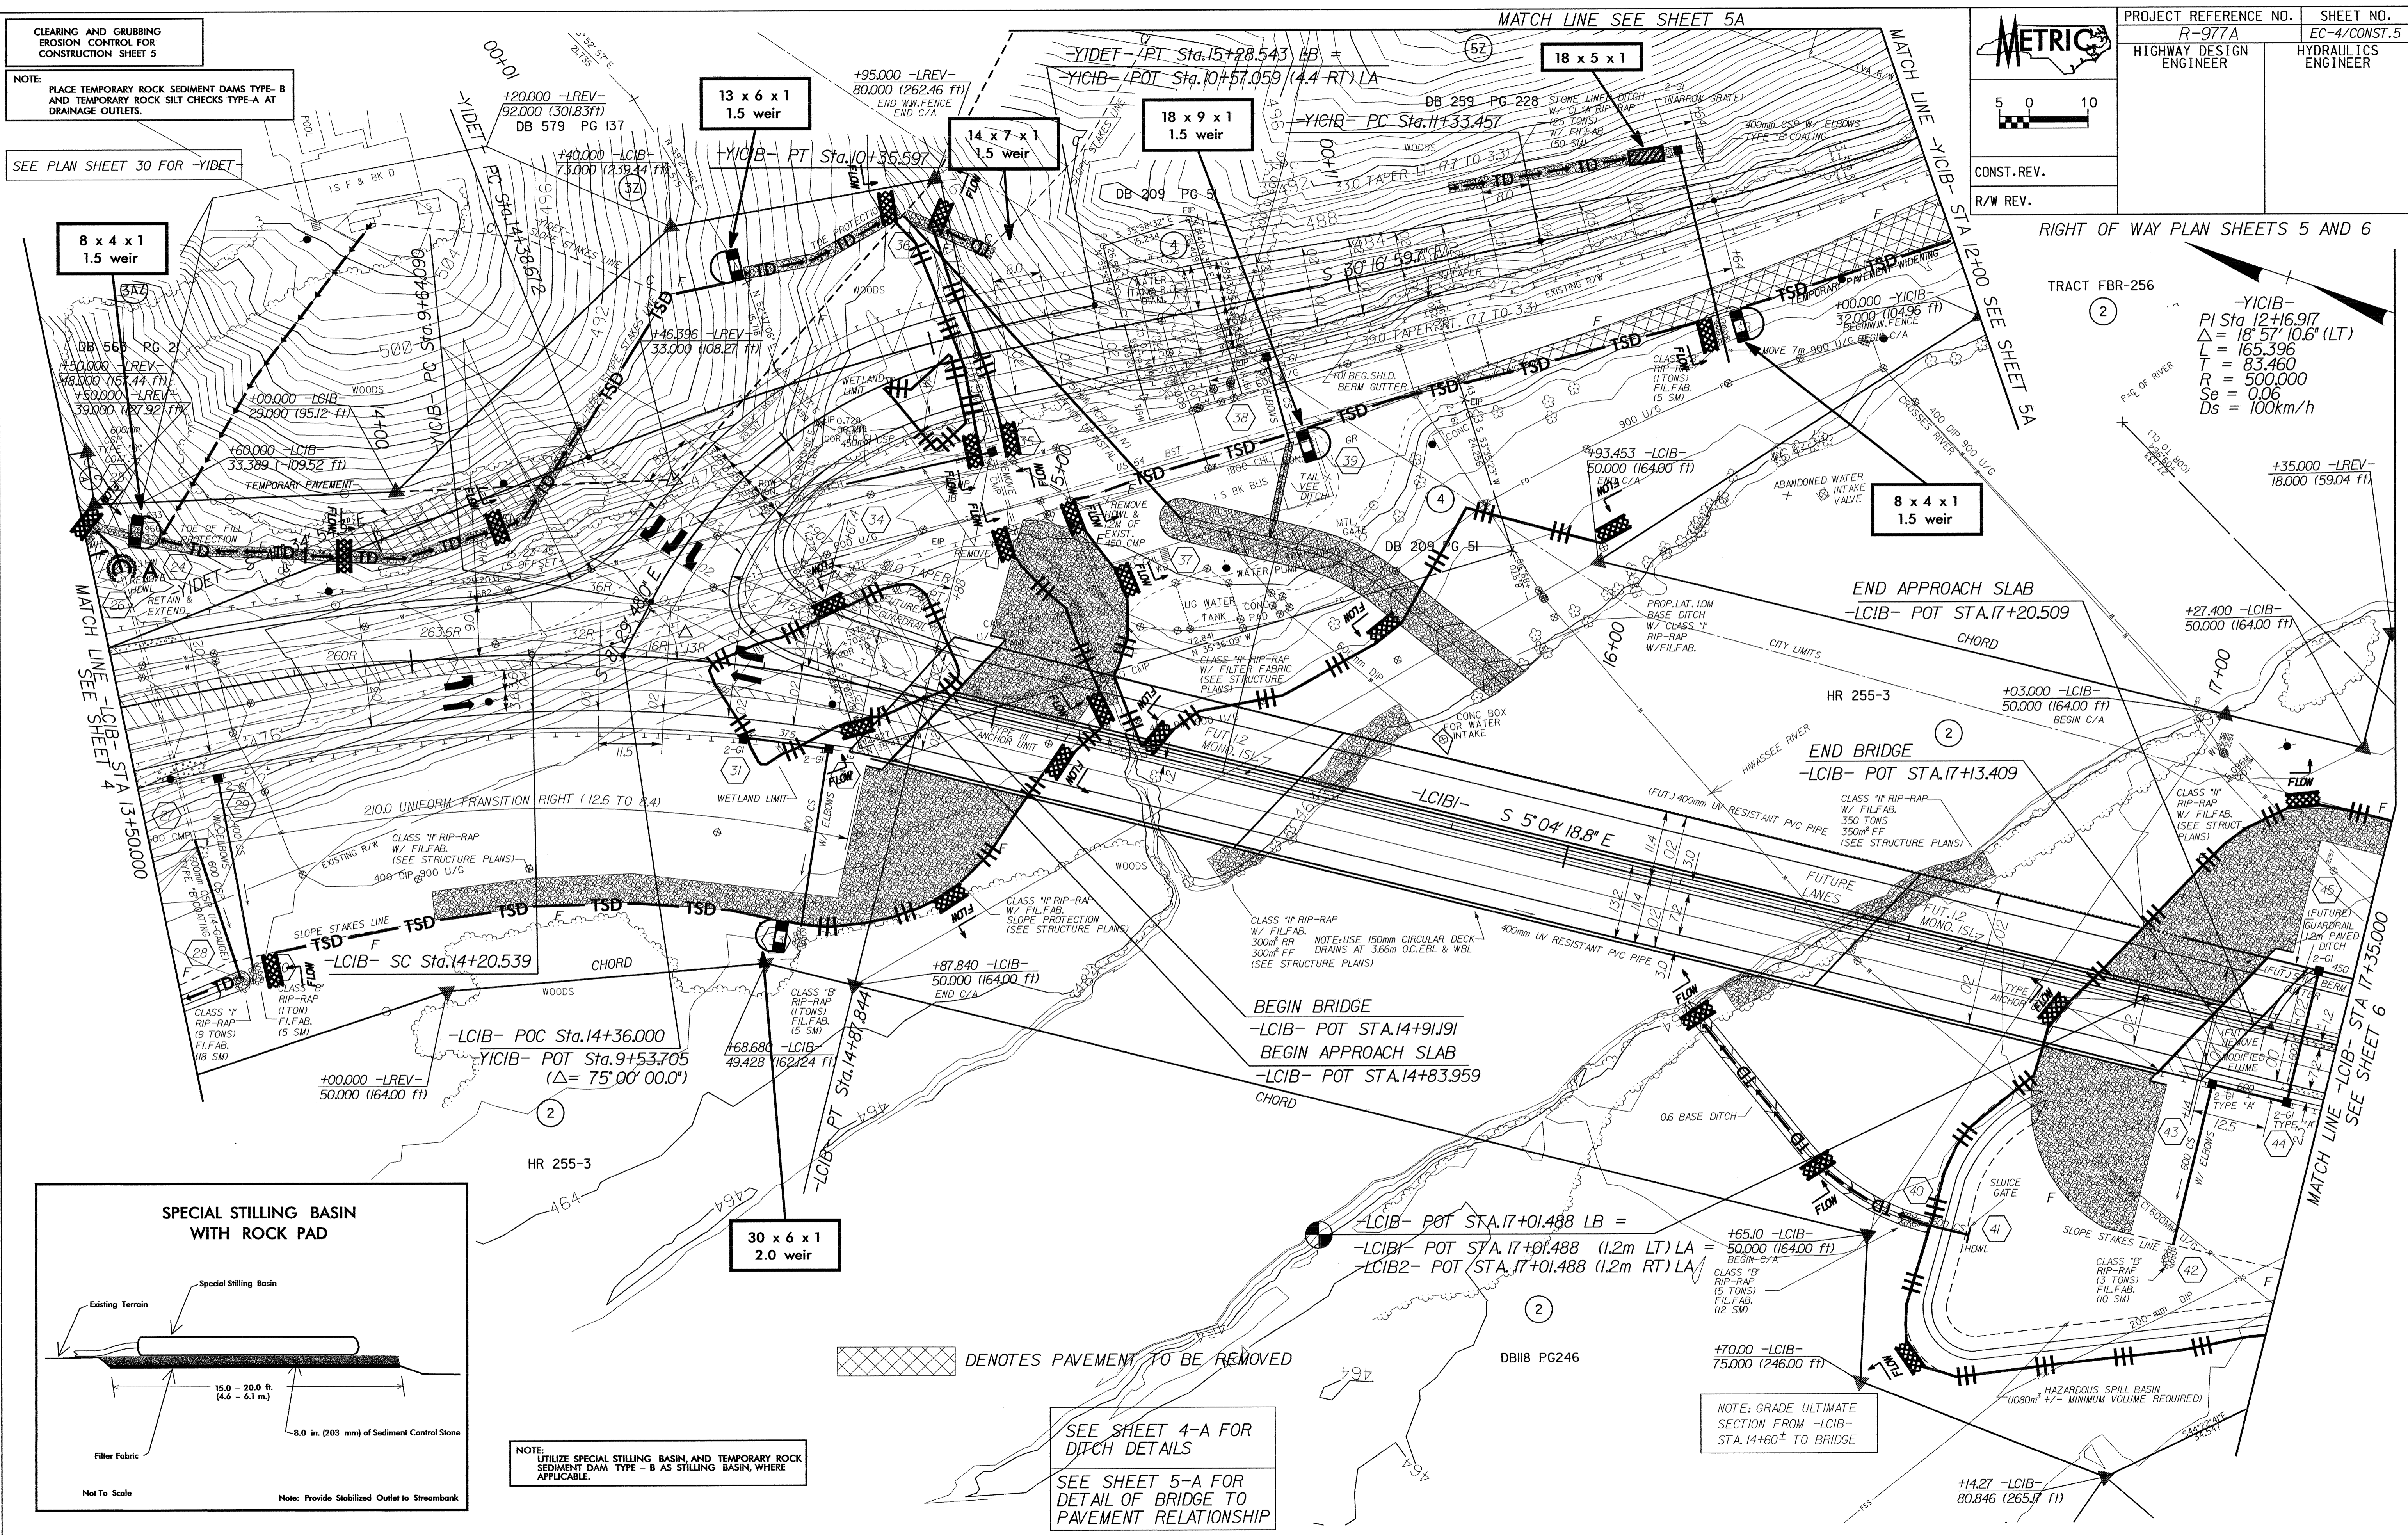

NOTE:  
UTILIZE SPECIAL STILLING BASIN AND TEMPORARY ROCK  
SEDIMENT DAM TYPE - B AS STILLING BASIN, WHERE  
APPLICABLE.

SEE SHEET 4-A FOR  
DITCH DETAILS

SEE SHEET 5-A FOR  
DETAIL OF BRIDGE TO  
PAVEMENT RELATIONSHIP

NOTE: GRADE ULTIMATE  
SECTION FROM -LCIB-  
STA. 14+60± TO BRIDGE