


PROJECT REFERENCE NO.		SHEET NO.	
U-3302		EC-3/CONST.4	
RW SHEET NO.			
ROADWAY DESIGN ENGINEER		HYDRAULICS ENGINEER	

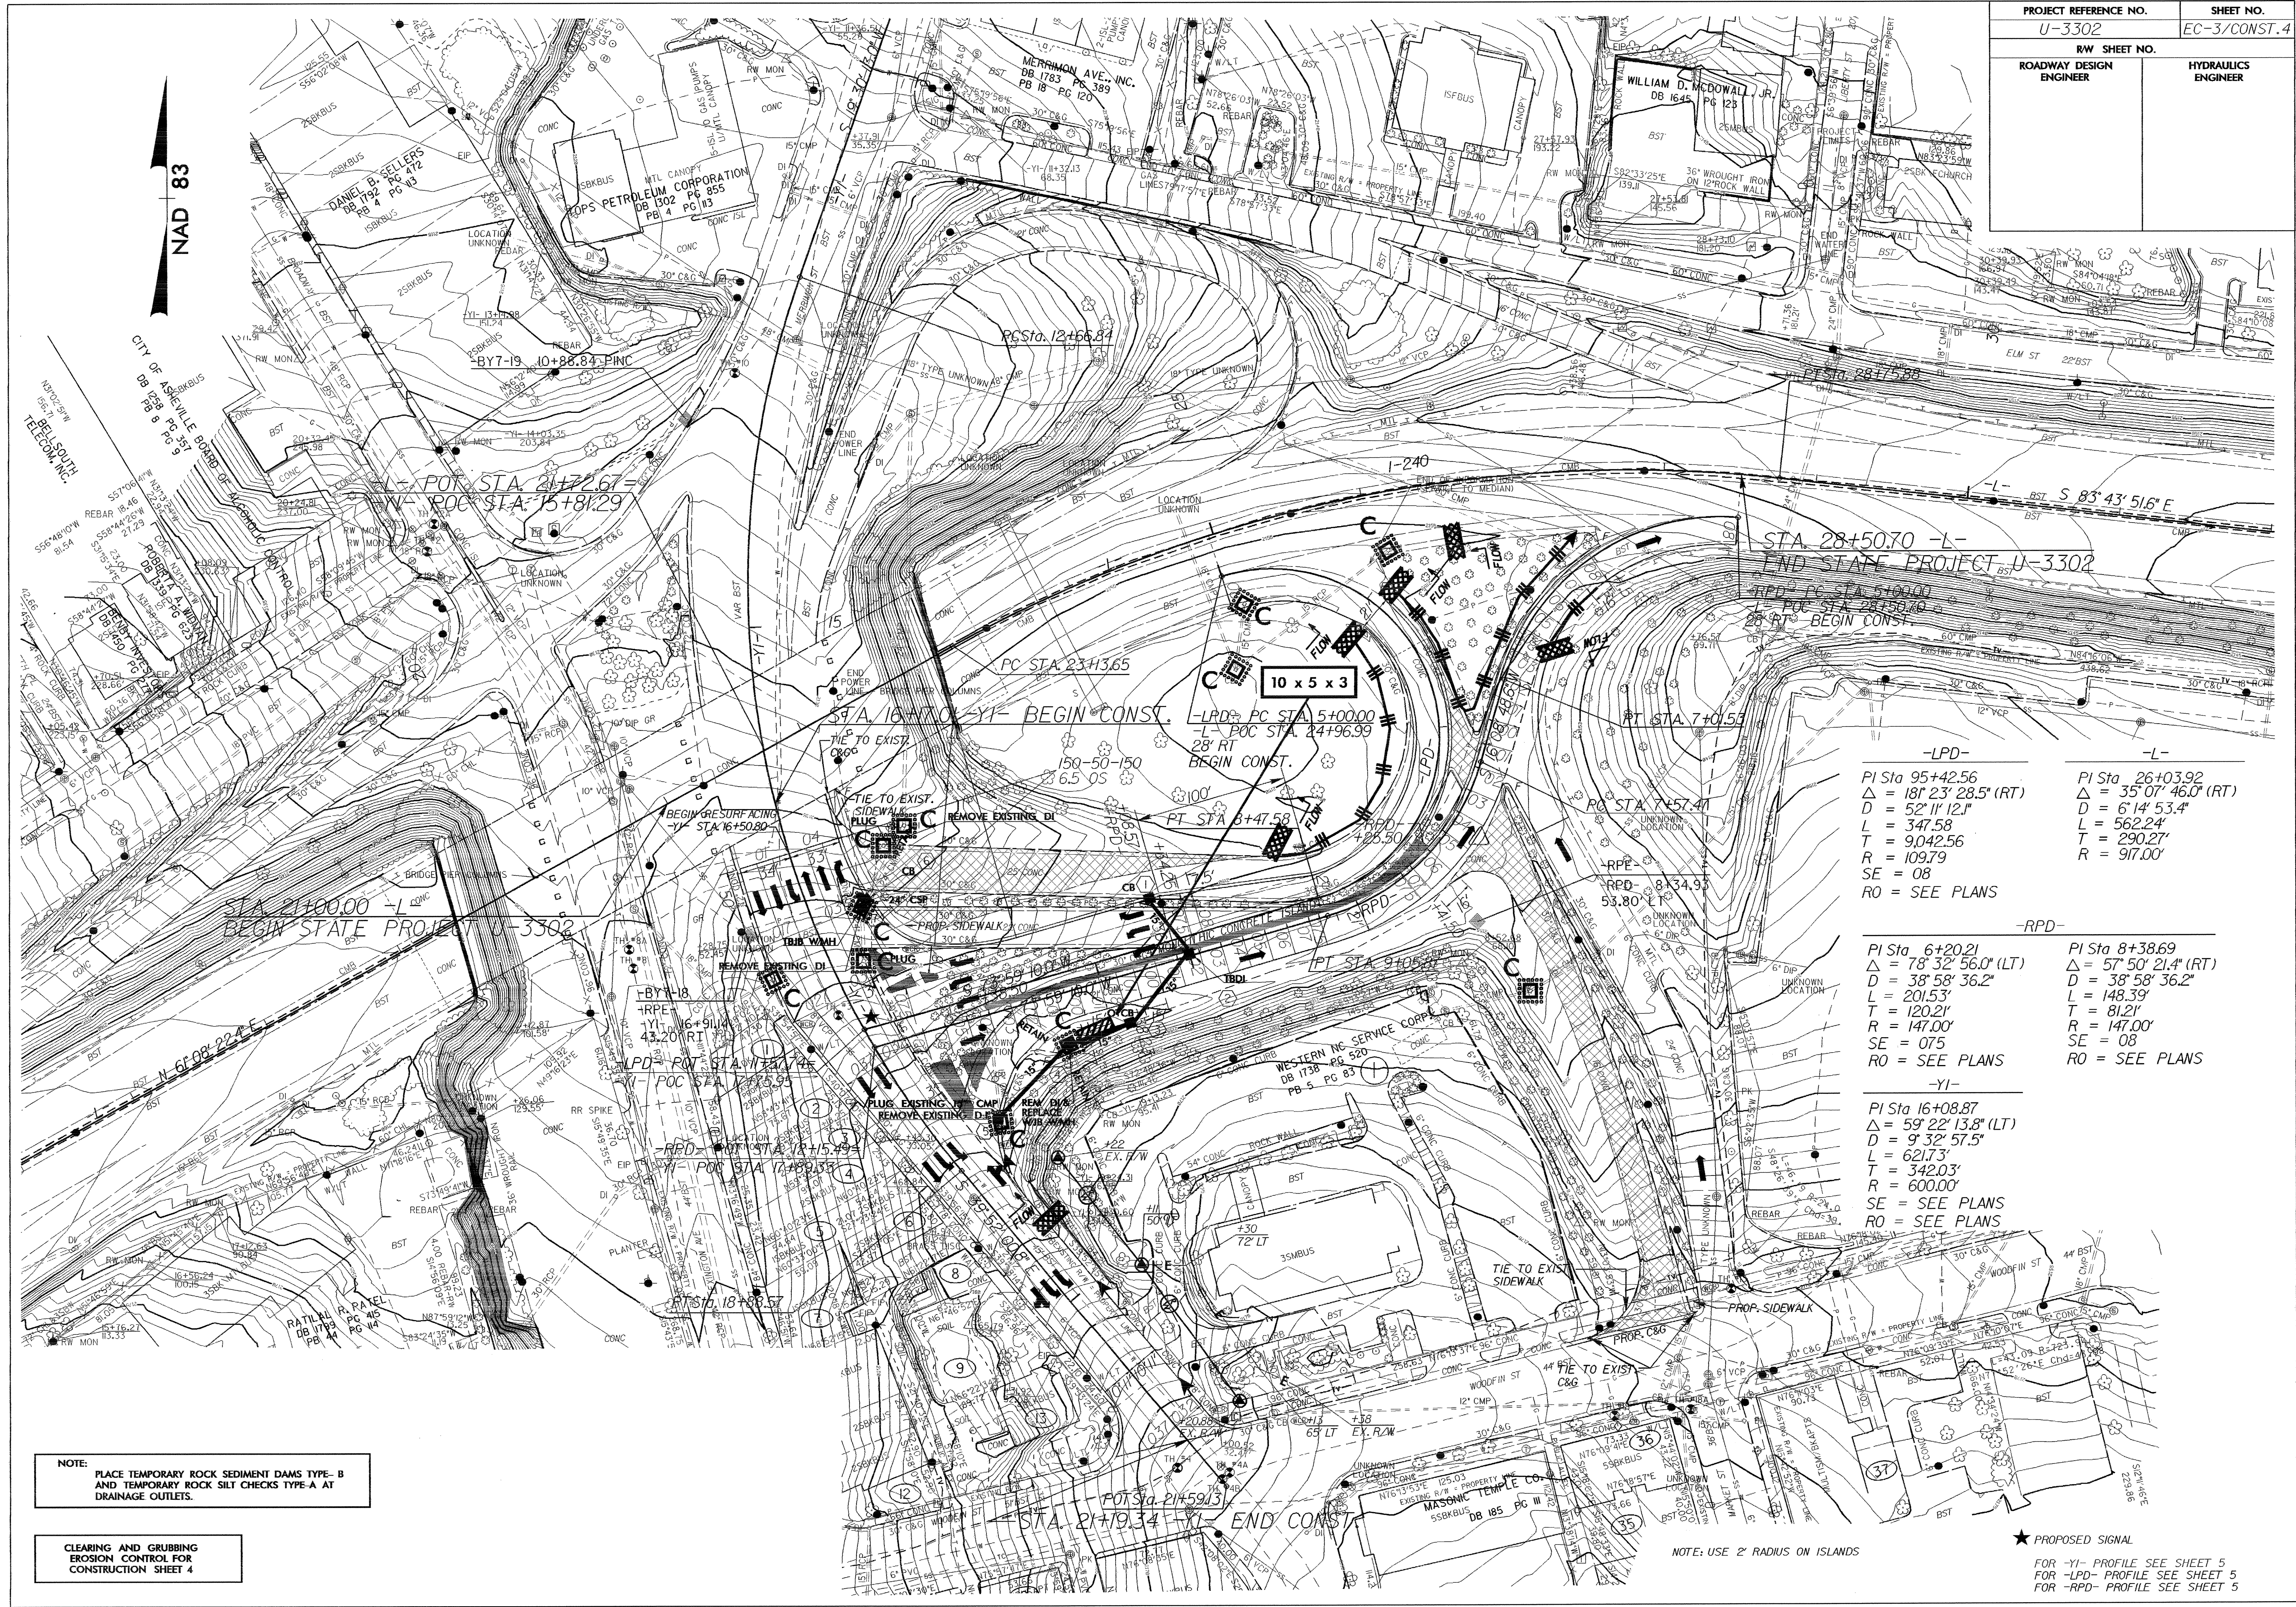

NOTE: PLACE TEMPORARY ROCK SEDIMENT DAMS TYPE-B AND TEMPORARY ROCK SILT CHECKS TYPE-A AT DRAINAGE OUTLETS.

CLEARING AND GRUBBING EROSION CONTROL FOR CONSTRUCTION SHEET 4

-LPD-
 PI Sta 95+42.56
 $\Delta = 181' 23'' 28.5''$ (RT)
 $D = 52' 11'' 12.1''$
 $L = 347.58$
 $T = 9,042.56$
 $R = 109.79$
 $SE = 08$
 $RO = \text{SEE PLANS}$

-RPD-
 PI Sta 6+20.21
 $\Delta = 78' 23'' 56.0''$ (LT)
 $D = 38' 58'' 36.2''$
 $L = 201.53$
 $T = 120.21$
 $R = 147.00$
 $SE = 07.5$
 $RO = \text{SEE PLANS}$

-YI-
 PI Sta 16+08.87
 $\Delta = 59' 22'' 13.8''$ (LT)
 $D = 9' 32'' 57.5''$
 $L = 621.73$
 $T = 342.03$
 $R = 600.00$
 $SE = \text{SEE PLANS}$
 $RO = \text{SEE PLANS}$

★ PROPOSED SIGNAL
 FOR -YI- PROFILE SEE SHEET 5
 FOR -LPD- PROFILE SEE SHEET 5
 FOR -RPD- PROFILE SEE SHEET 5

NOTE: USE 2' RADIUS ON ISLANDS