

TIP PROJECT: U-3302

STATE OF NORTH CAROLINA
 DIVISION OF HIGHWAYS
 PLAN FOR PROPOSED
 HIGHWAY EROSION CONTROL
BUNCOMBE COUNTY

**LOCATION: ASHEVILLE-INTERSECTION OF I-240, US 25
 (MERRIMON AVENUE) AND SR 1781 (BROADWAY STREET)**
TYPE OF WORK: GRADING, PAVING, DRAINAGE, SIGNALS, AND SIGNING




STATE	STATE PROJECT REFERENCE NO.	SHEET NO.	TOTAL SHEETS
N.C.	U-3302	EC-1	
STATE PROJ. NO.	F.A. PROJ. NO.	DESCRIPTION	

EROSION AND SEDIMENT CONTROL MEASURES

Std. #	Description	Symbol
	Reforestation	XXXXXX
1650.03	Temporary Silt Ditch	TD
1650.05	Temporary Diversion	TD
1605.01	Temporary Silt Fence	
1606.01	Special Sediment Control Fence	XXXXXX
1622.01	Temporary Berms and Slope Drains	TD
1650.01	Riser Basin	⊙
1630.02	Silt Basin Type B	▨
1633.01	Temporary Rock Silt Check Type-A	XXXXXX
1633.02	Temporary Rock Silt Check Type-B	▶
1634.01	Temporary Rock Sediment Dam Type-A	▨
1634.02	Temporary Rock Sediment Dam Type-B	▨
1635.01	Rock Pipe Inlet Sediment Trap Type-A	⊙
1635.02	Rock Pipe Inlet Sediment Trap Type-B	⊙
1636.01	Rock Silt Screen	J
1630.04	Stilling Basin	⊙
	Rock Inlet Sediment Trap:	
1632.01	Type A	A □ OR A)
1632.02	Type B	B □ OR B)
1632.03	Type C	C □ OR C)

**THIS PROJECT CONTAINS
 EROSION CONTROL PLANS
 FOR CLEARING AND
 GRUBBING PHASE OF
 CONSTRUCTION.**

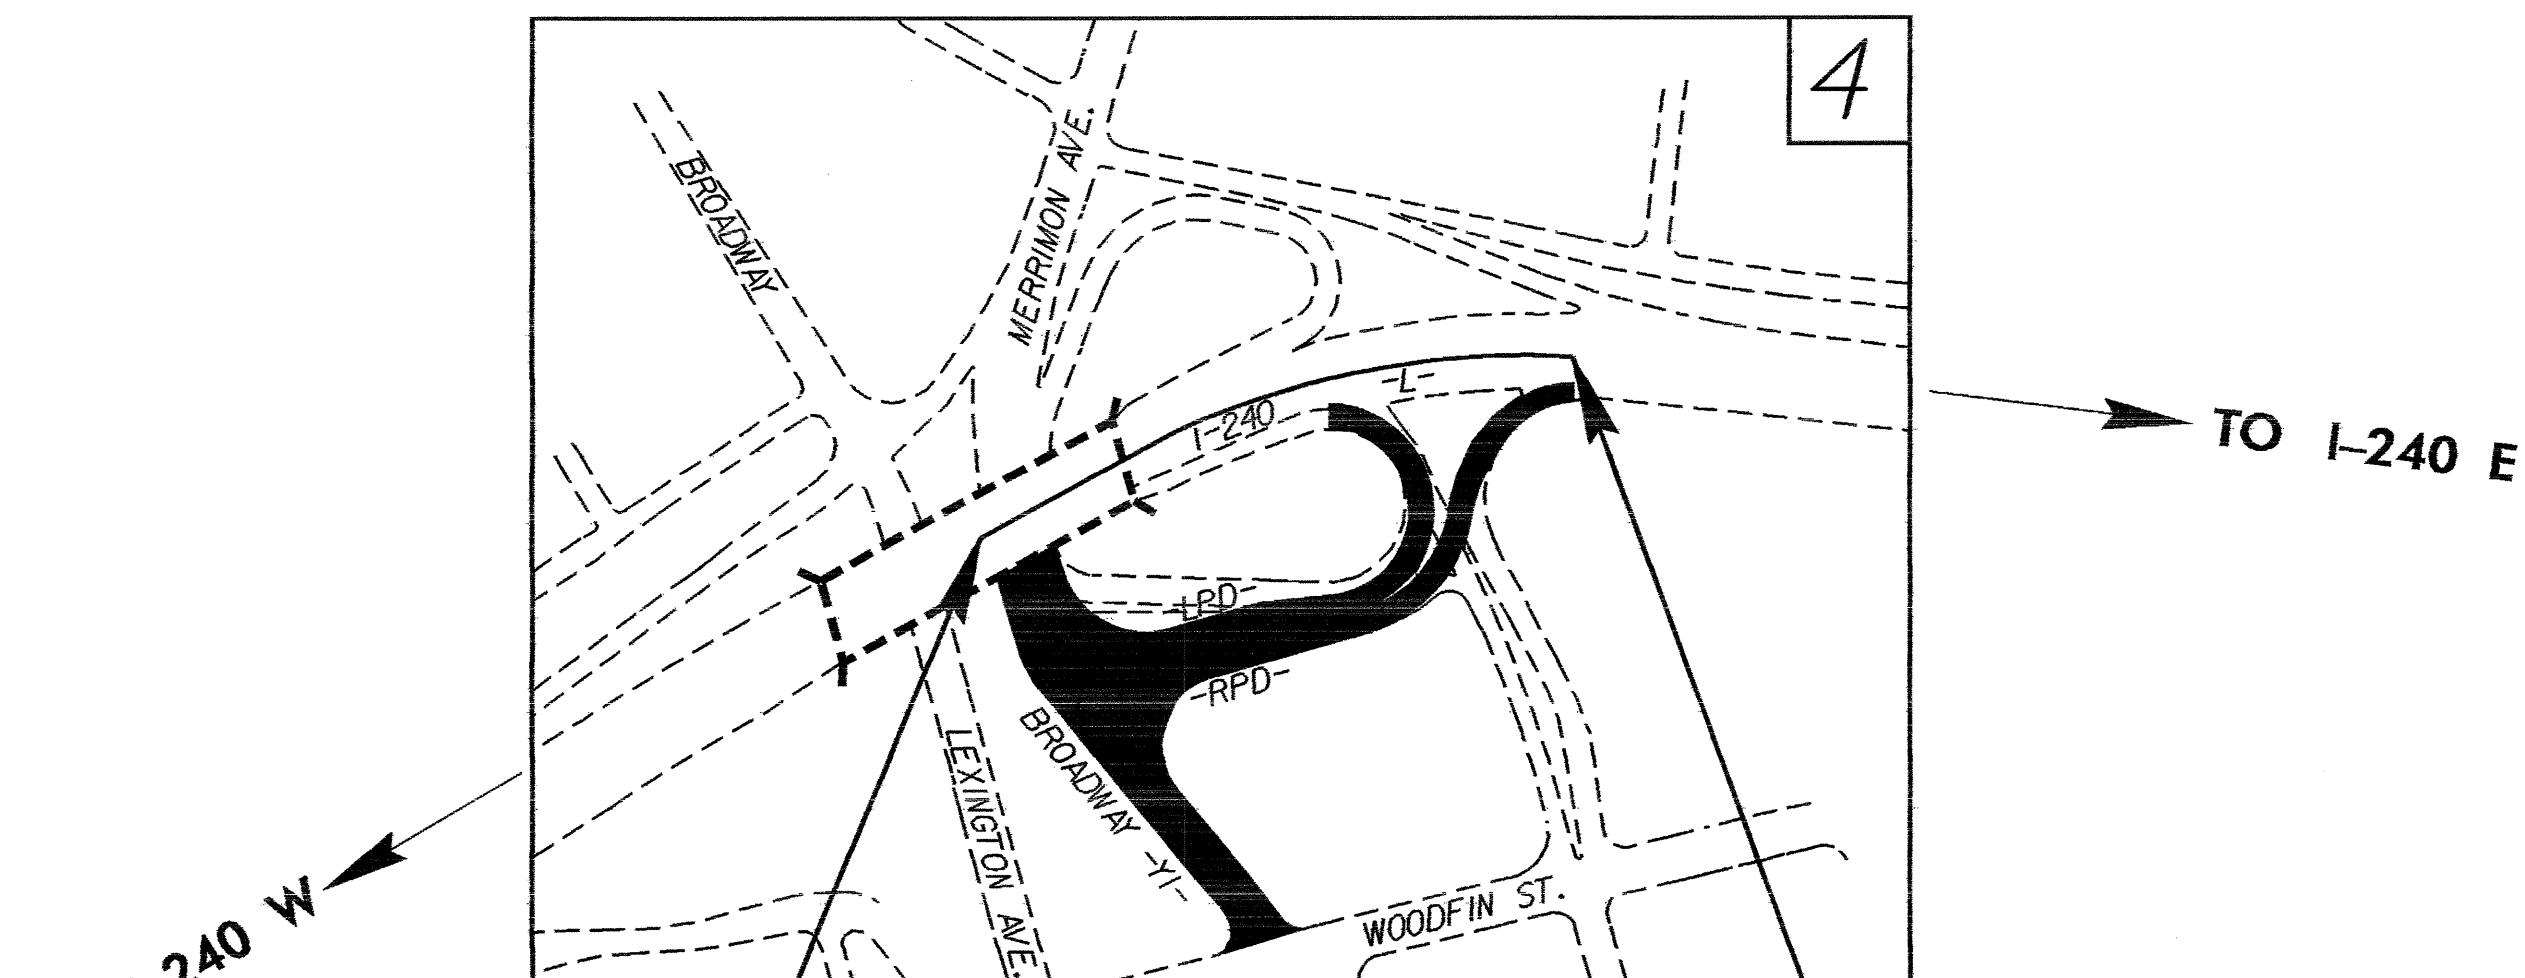


STA. 21+00.00 -L- BEGIN TIP PROJECT U-3302

STA. 28+50.70 -L- END TIP PROJECT U-3302

THIS IS A CONTROLLED-ACCESS PROJECT WITH ACCESS BEING LIMITED TO INTERCHANGES.

GRAPHIC SCALE

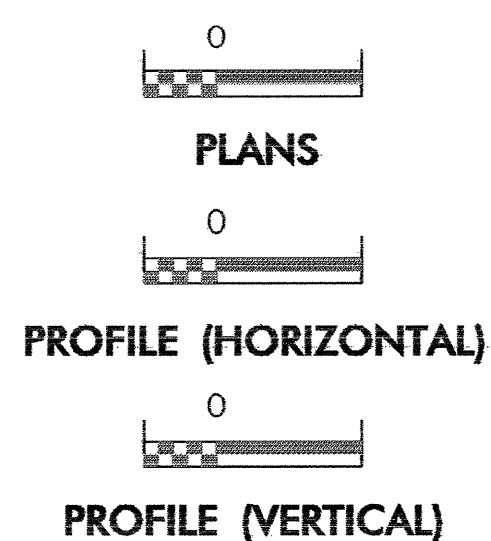

ROADSIDE ENVIRONMENTAL UNIT
 DIVISION OF HIGHWAYS
 STATE OF NORTH CAROLINA

Prepared In the Office of:
ROADSIDE ENVIRONMENTAL UNIT
 1 South Wilmington St.
 Raleigh, NC 27611
2002 STANDARD SPECIFICATIONS

Roadway Standard Drawings

The following roadway english standards as appear in "Roadway Standard Drawings"- Roadway Design Unit - N. C. Department of Transportation - Raleigh, N. C., dated January 20, 2002 and the latest revision thereto are applicable to this project and by reference hereby are considered a part of these plans.

- | | |
|------------------------------|--|
| 1605.01 Temporary Silt Fence | 1632.03 Rock Inlet Sediment Trap Type C |
| 1630.02 Silt Basin Type B | 1633.01 Temporary Rock Silt Check Type A |
| | 1633.02 Temporary Rock Silt Check Type B |