


CLEARING AND GRUBBING  
EROSION CONTROL FOR  
CONSTRUCTION SHEET 5

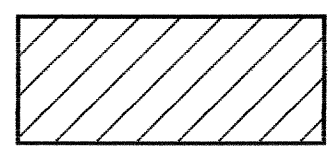

ENVIRONMENTALLY SENSITIVE AREA  
SEE PROJECT SPECIAL PROVISIONS



NOTE:

PLACE TEMPORARY ROCK SEDIMENT DAMS TYPE - B  
AND TEMPORARY ROCK SILT CHECKS TYPE - A AT  
DRAINAGE OUTLETS.

-L- CURVE DATA

PI Sta 26+35.50  
Δ = 4° 30' 00.0" (RT)  
D = 38° 11' 49.9"  
L = 108.6467'  
T = 56.8299'  
R = 150.00' \*  
SUPER = AS SHOWN  
\* DESIGN EXCEPTION REQUIRED

PROJECT REFERENCE NO. B-2905	SHEET NO. EC-5/CONST.5
RW SHEET NO.	
ROADWAY DESIGN ENGINEER	HYDRAULICS ENGINEER

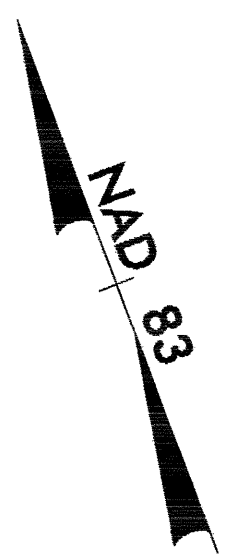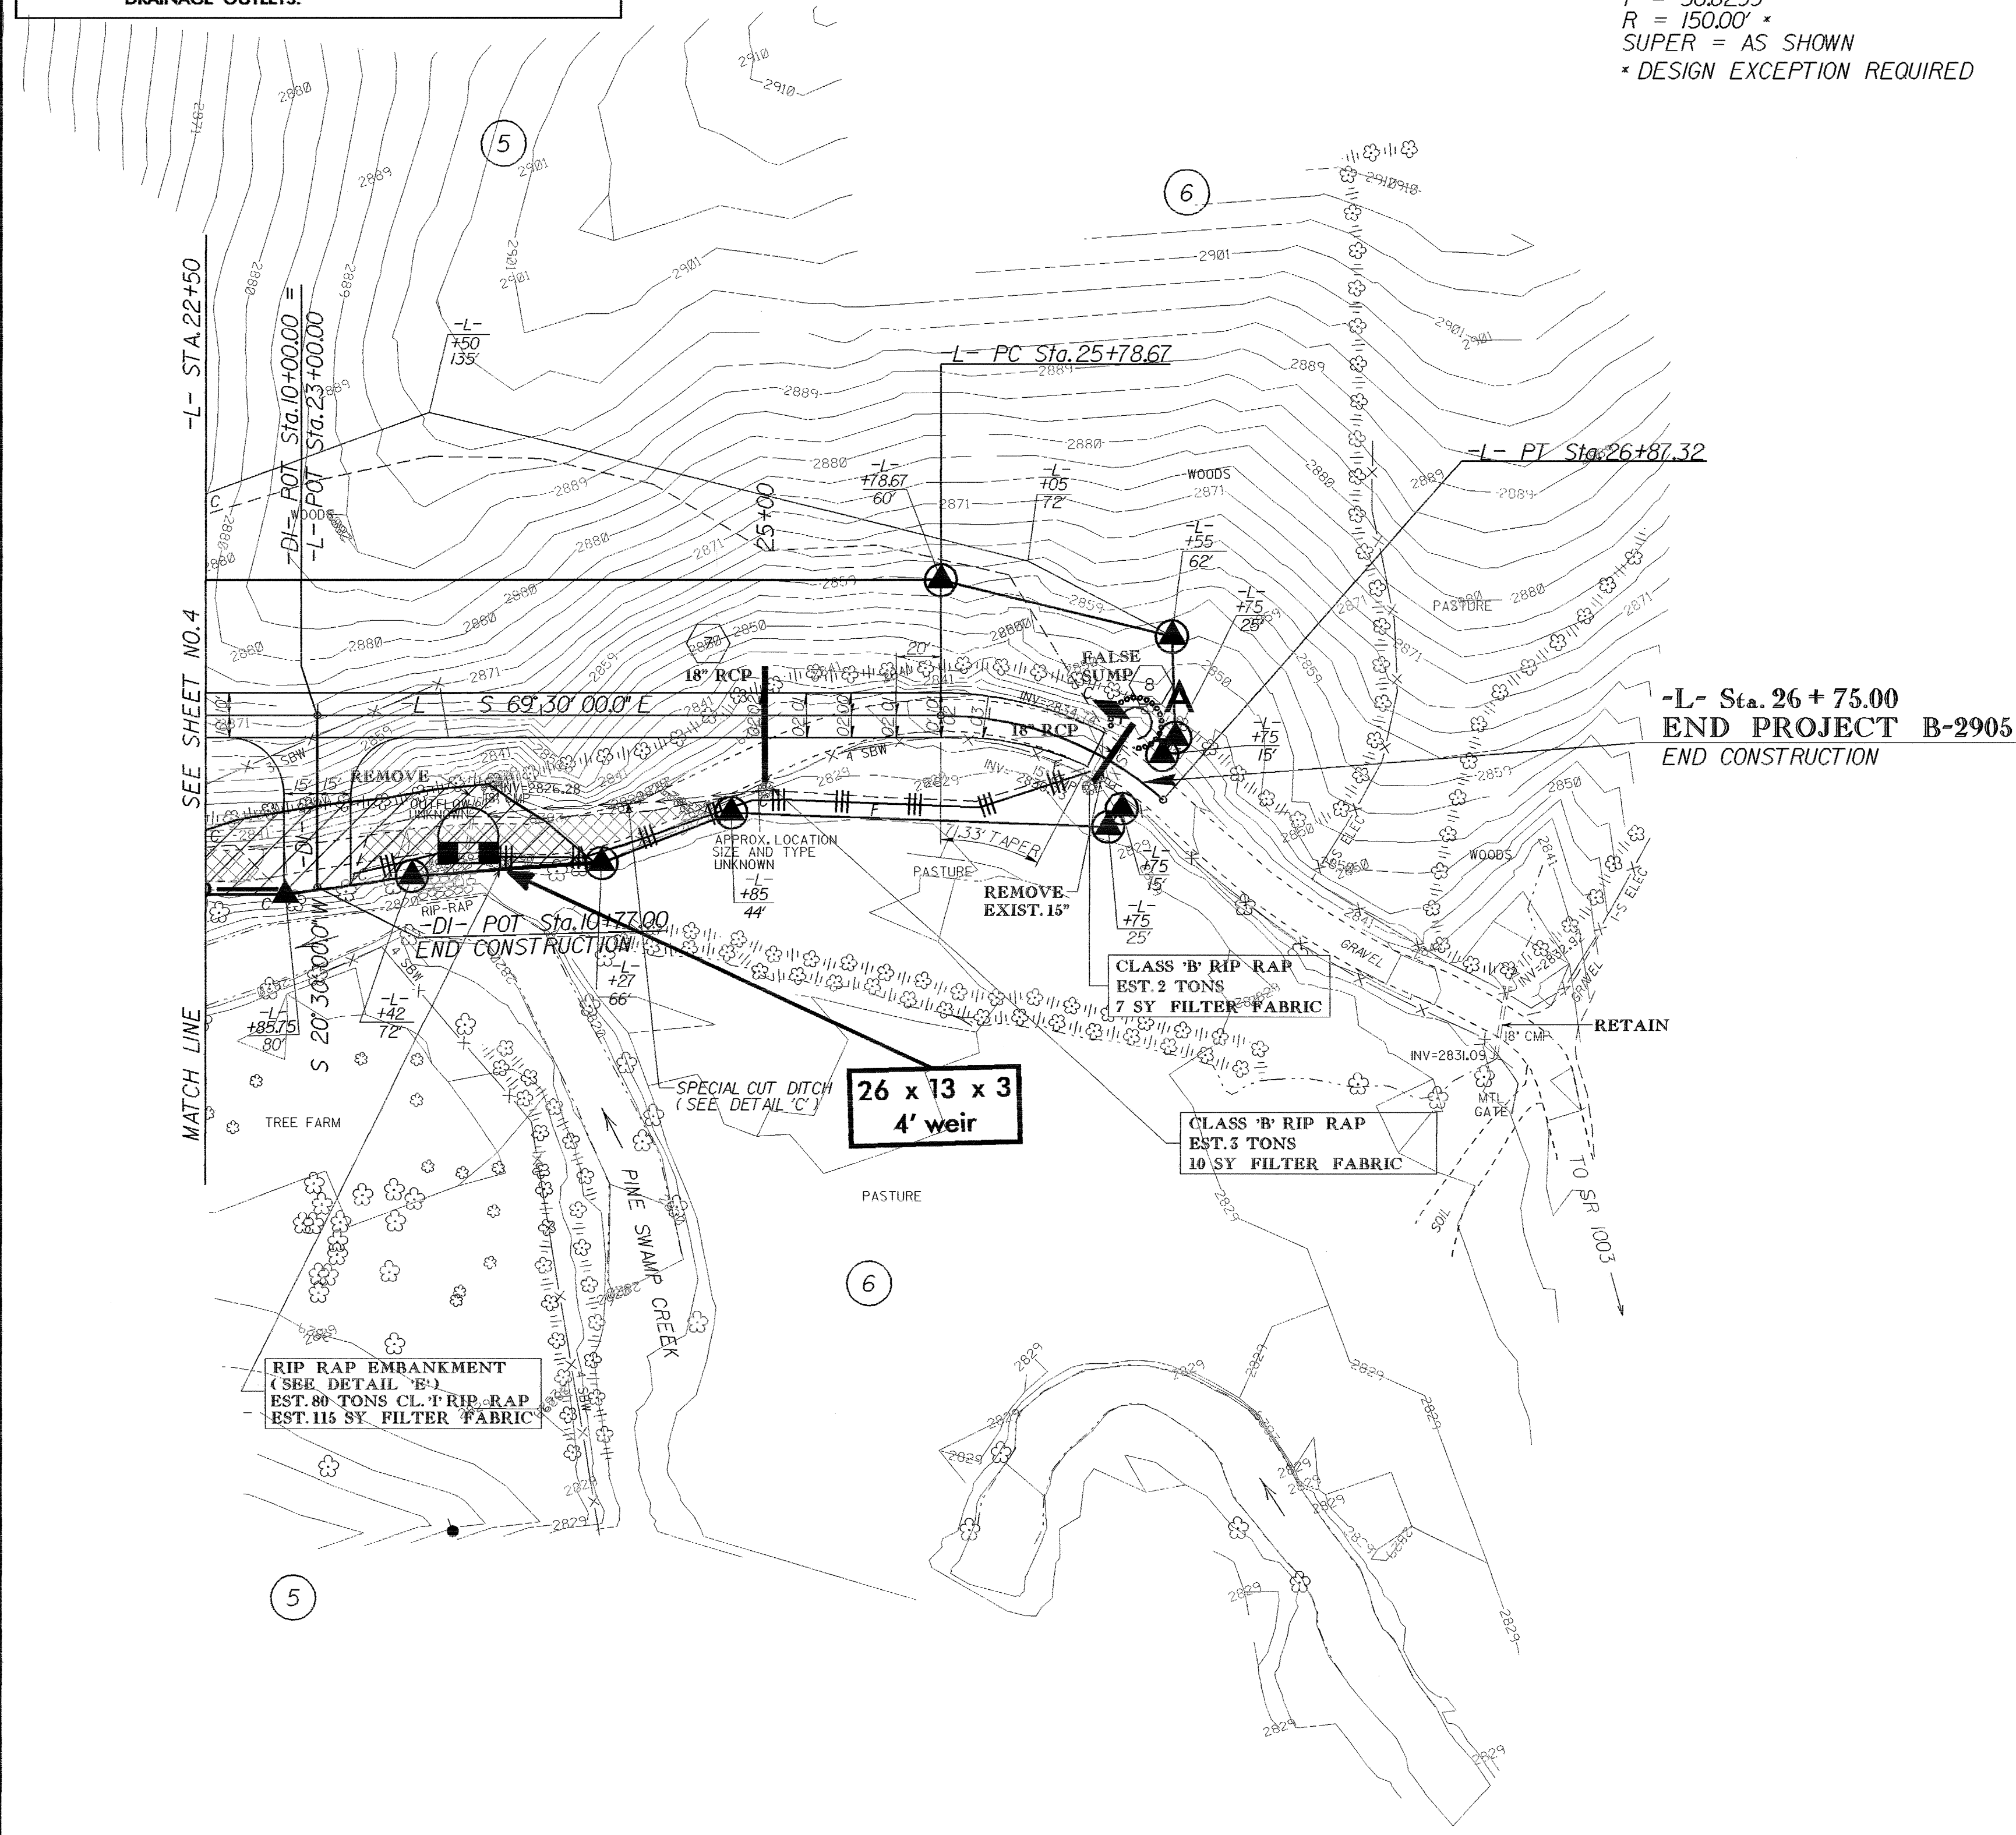

NOTES: (1) SEE SHEET 2-A FOR DRAINAGE DETAILS  
(2) SEE SHEET 6 FOR -L- PROFILE