
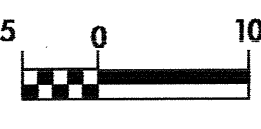
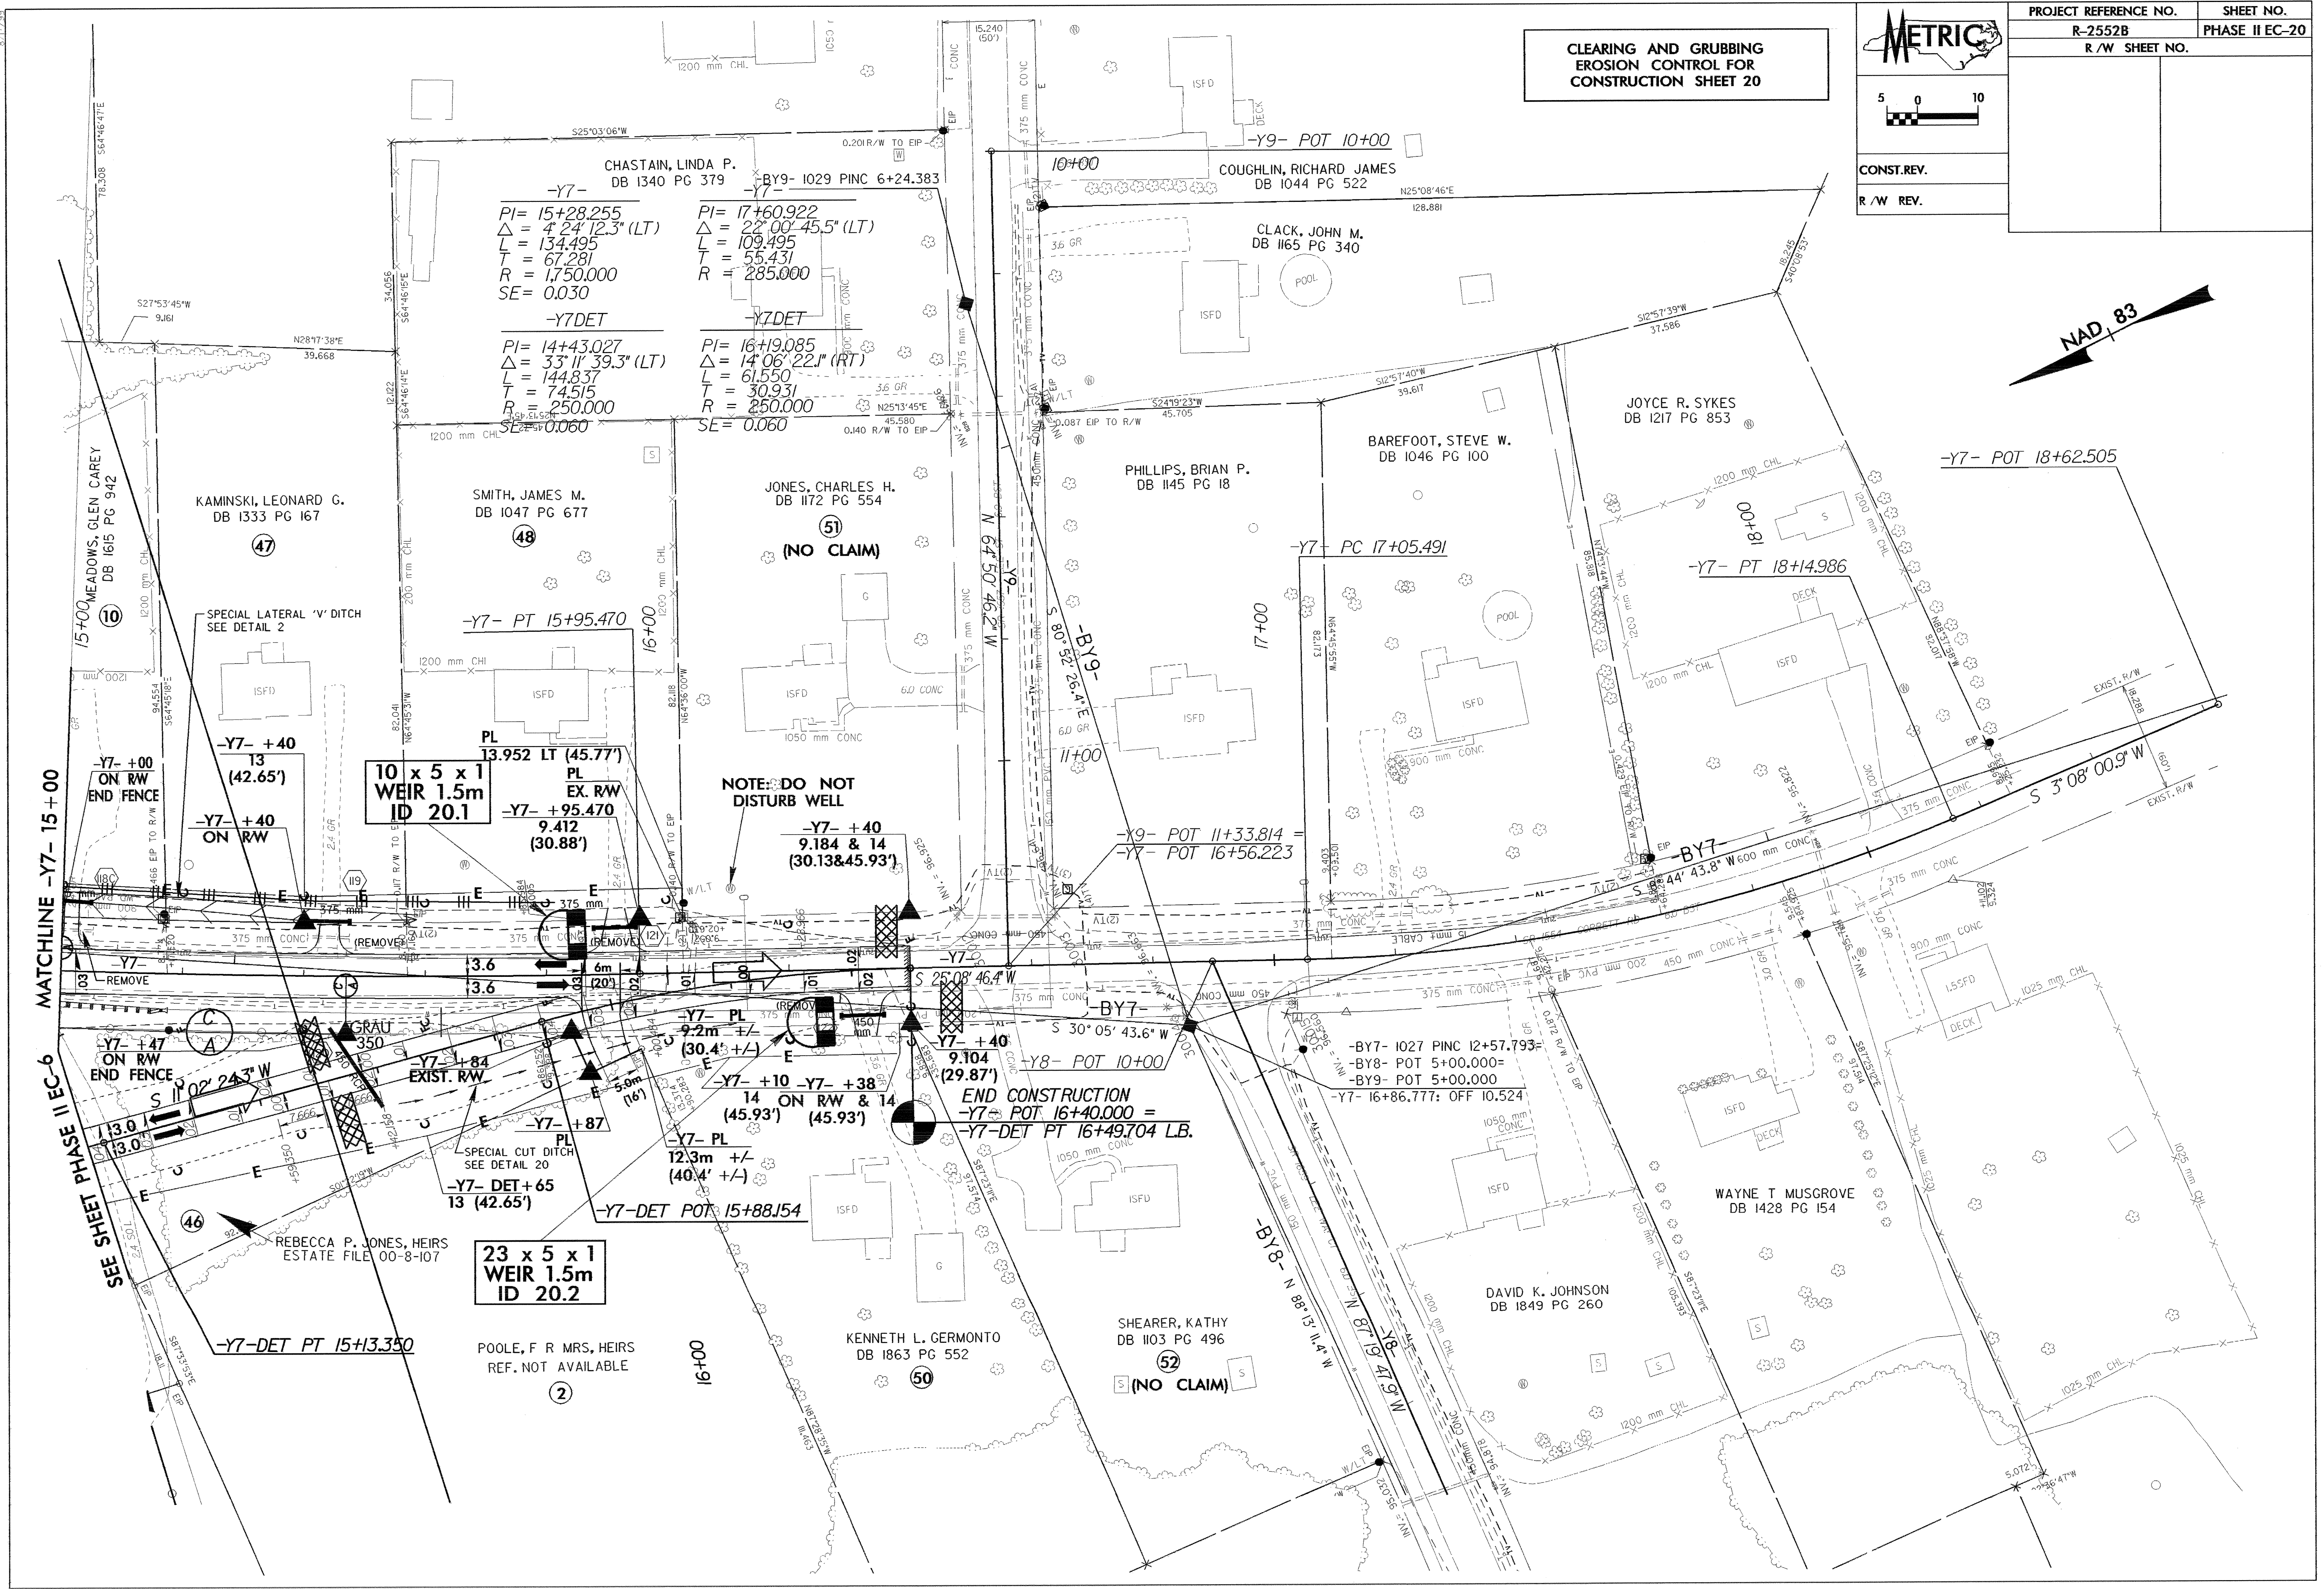


**CLEARING AND GRUBBING
EROSION CONTROL FOR
CONSTRUCTION SHEET 20**

  CONST. REV. R/W REV.	PROJECT REFERENCE NO. R-2552B	SHEET NO. PHASE II EC-20
	R/W SHEET NO.	



MATCHLINE -Y7- 15+00

SEE SHEET PHASE II EC-6

**10 x 5 x 1
WEIR 1.5m
ID 20.1**

**23 x 5 x 1
WEIR 1.5m
ID 20.2**

**NOTE: DO NOT
DISTURB WELL**

**END CONSTRUCTION
-Y7- POT 16+40.000 =
-Y7-DET PT 16+49.704 LB.**