
 
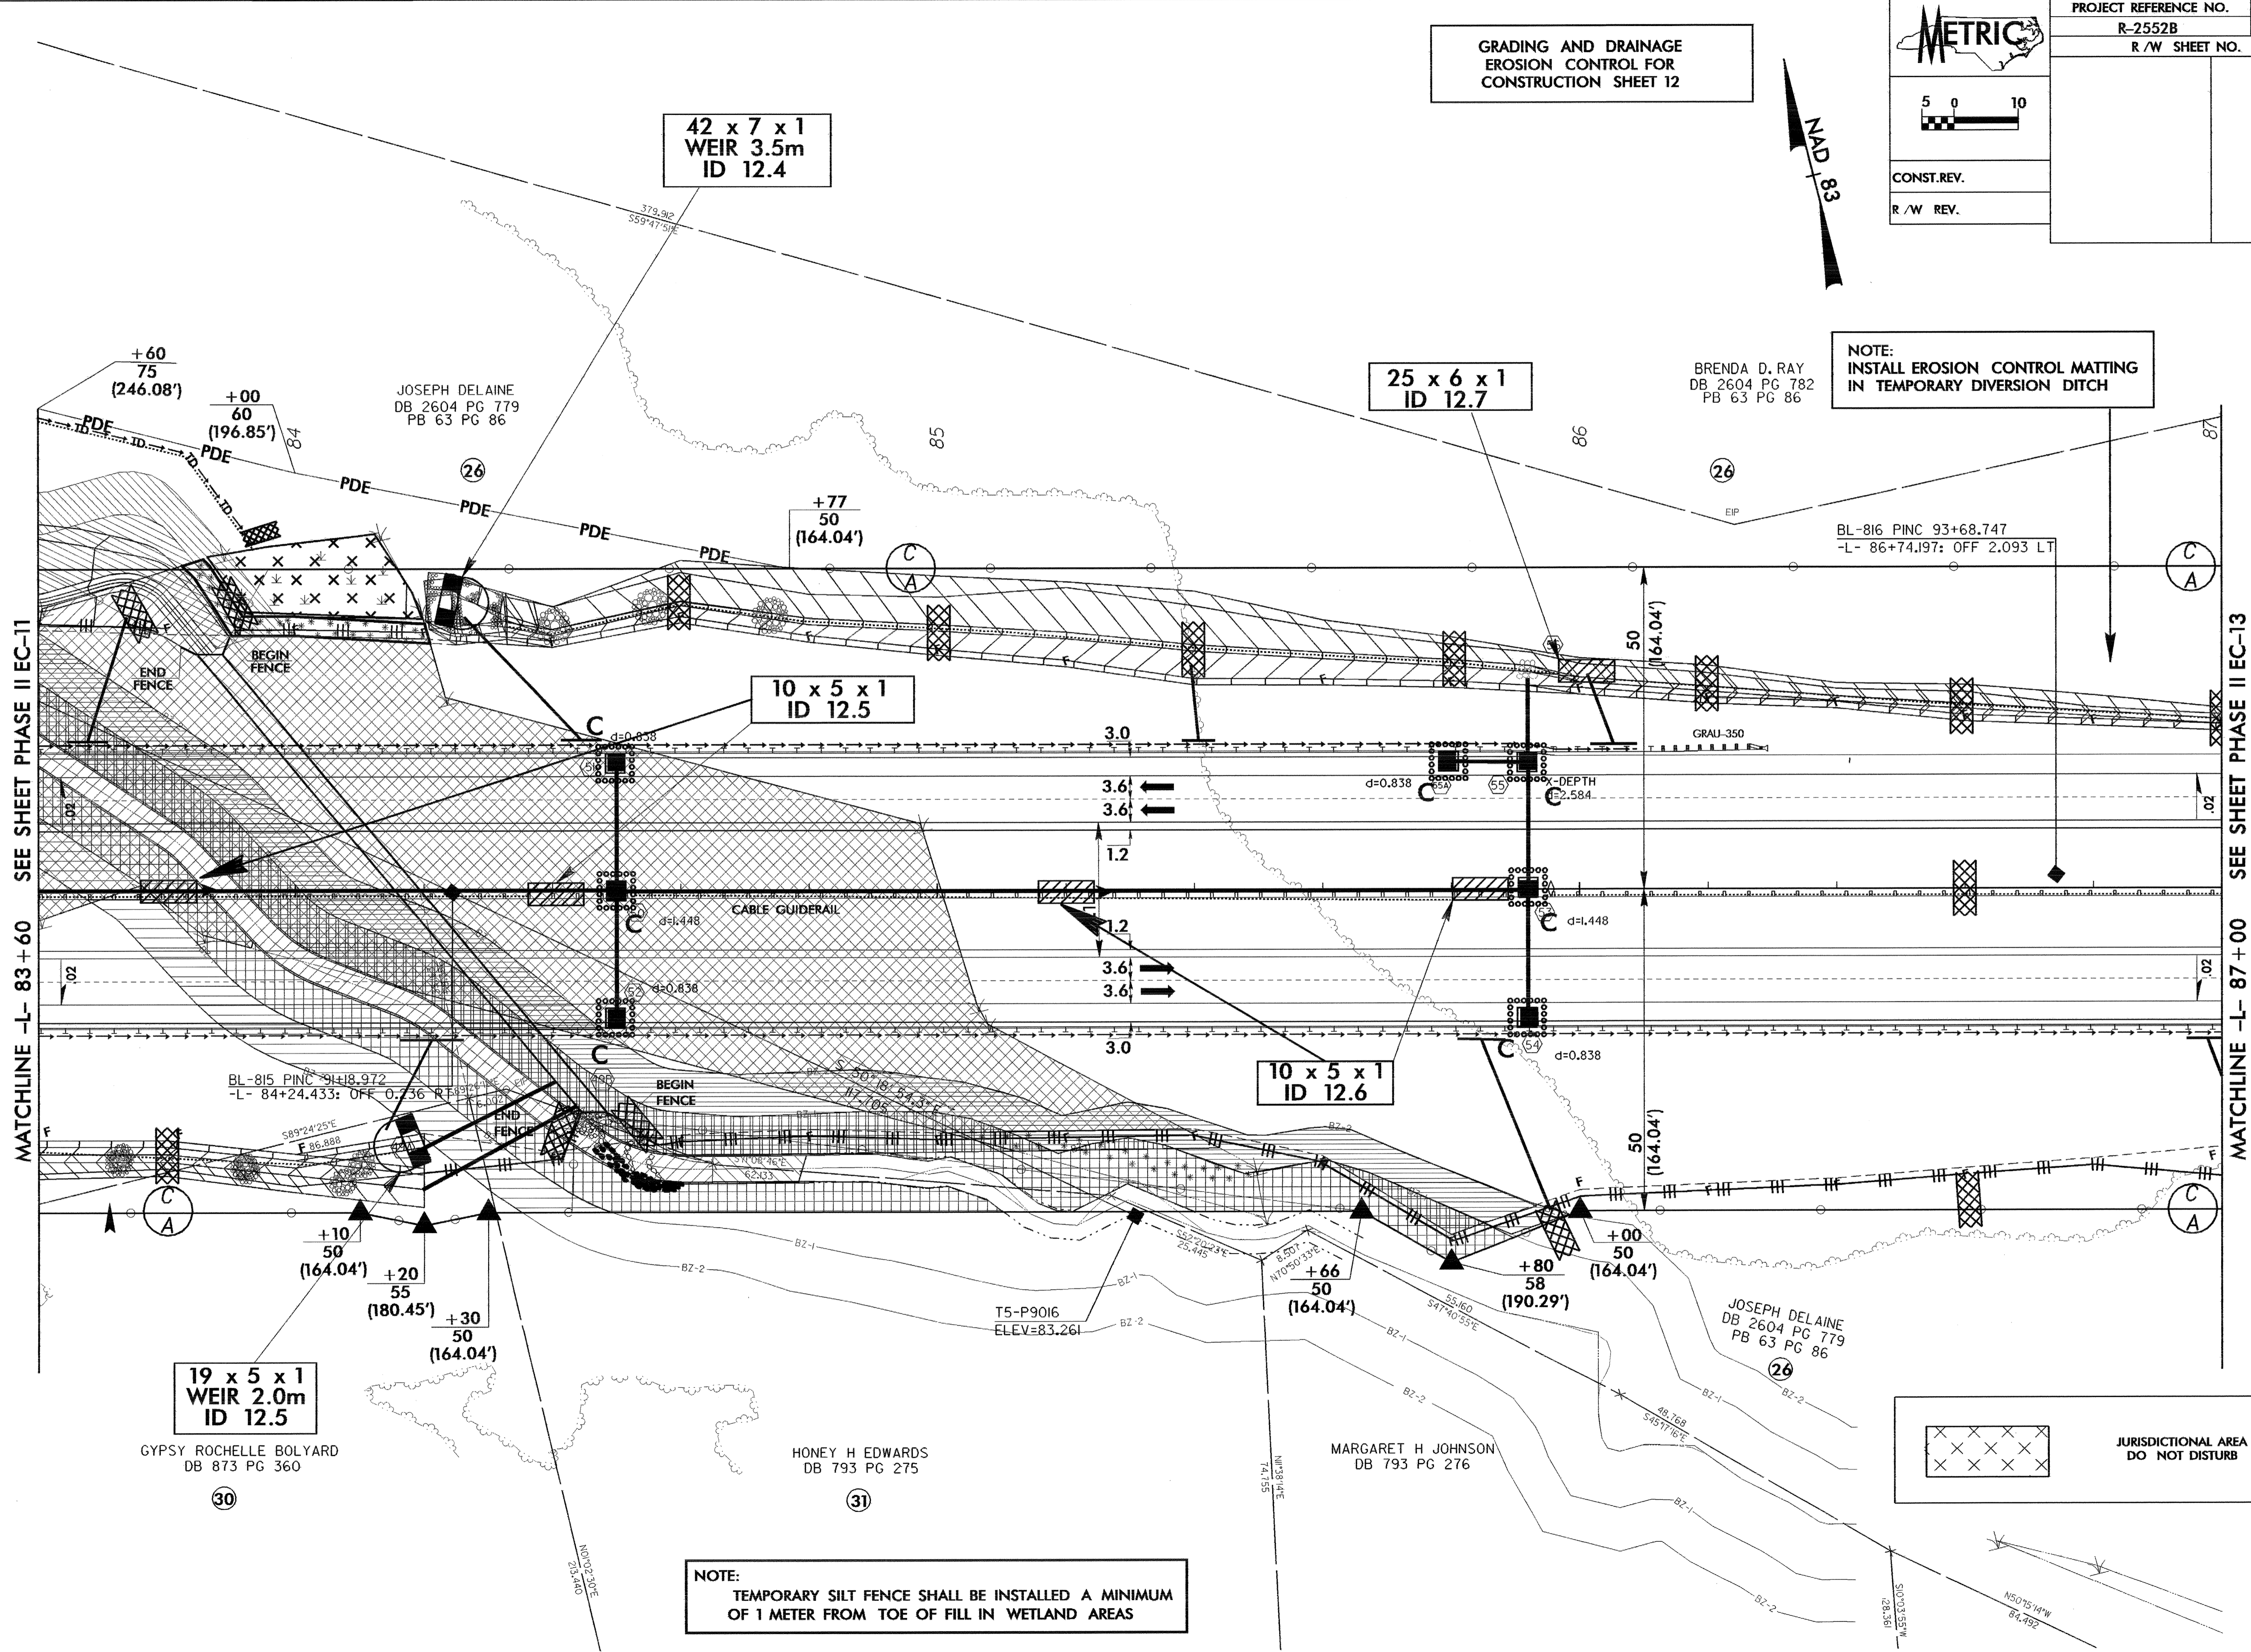


GRADING AND DRAINAGE  
EROSION CONTROL FOR  
CONSTRUCTION SHEET 12

	PROJECT REFERENCE NO.	SHEET NO.
	R-2552B	PHASE II EC-12
	R/W SHEET NO.	
CONST. REV.		
R/W REV.		



NOTE:  
INSTALL EROSION CONTROL MATTING  
IN TEMPORARY DIVERSION DITCH



MATCHLINE -L- 83 + 60 SEE SHEET PHASE II EC-11

MATCHLINE -L- 87 + 00 SEE SHEET PHASE II EC-13

19 x 5 x 1  
WEIR 2.0m  
ID 12.5

42 x 7 x 1  
WEIR 3.5m  
ID 12.4

25 x 6 x 1  
ID 12.7

10 x 5 x 1  
ID 12.5

10 x 5 x 1  
ID 12.6

NOTE:  
TEMPORARY SILT FENCE SHALL BE INSTALLED A MINIMUM  
OF 1 METER FROM TOE OF FILL IN WETLAND AREAS

JURISDICTIONAL AREA  
DO NOT DISTURB