 
	PROJECT REFERENCE NO.	SHEET NO.
	R-2552B	PHASE I EC-5
	R/W SHEET NO.	
CONST. REV.		
R/W REV.		


NOTE: PLACE TEMPORARY ROCK SEDIMENT DAMS TYPE-B AND TEMPORARY ROCK SILT CHECKS TYPE-A AT DRAINAGE OUTLETS.

$PI = 57+45.283$        $PI_s = 60+58.616$   
 $\Delta = 19^{\circ}10'00.7''$  (LT)       $\theta_s = 1^{\circ}36'03.3''$   
 $L = 568.6919$        $L_s = 95.000$   
 $T = 287.0276$        $LT = 63.3359$   
 $R = 1,700.000$        $ST = 31,6690$

CLEARING AND GRUBBING EROSION CONTROL FOR CONSTRUCTION SHEET 5

NAD 83

IO.	SHEET NO.
NO.	4
HYDRAULICS ENGINEER	
PLANS	

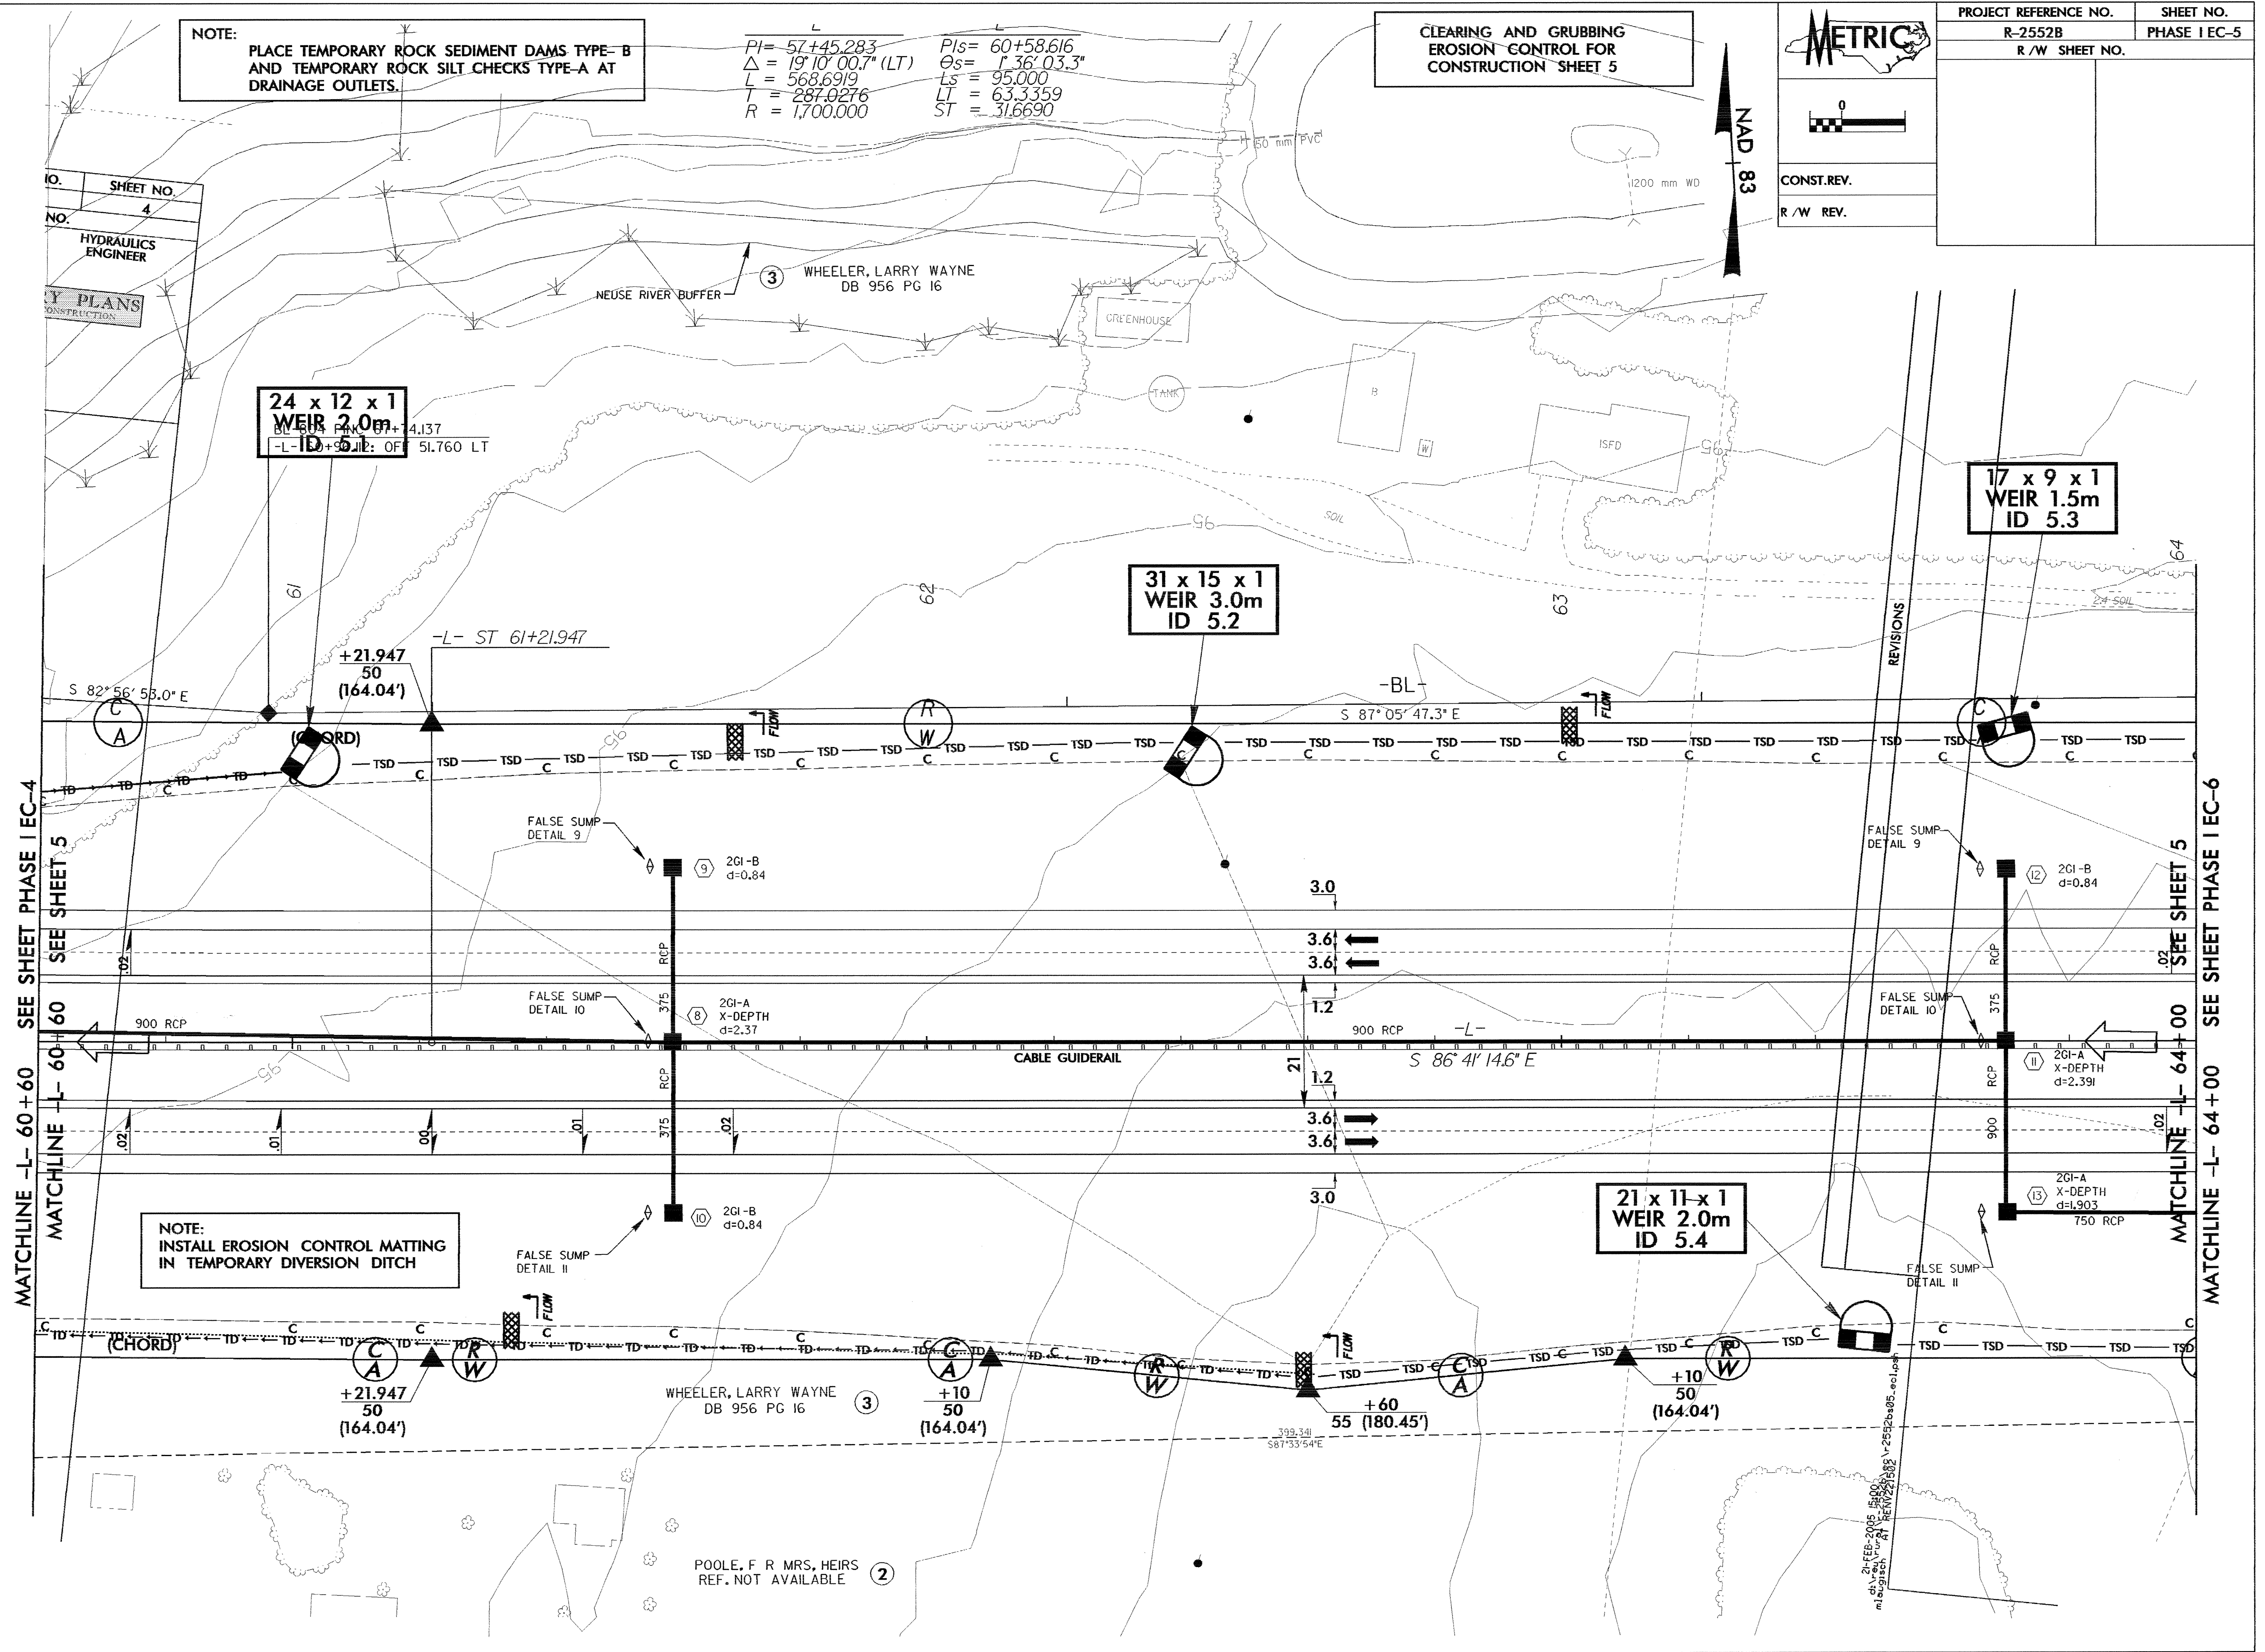

NOTE: INSTALL EROSION CONTROL MATTING IN TEMPORARY DIVERSION DITCH

POOLE, F R MRS, HEIRS REF. NOT AVAILABLE

24 FEB 2005 14:00  
 d:\projects\2552b\2552b.dwg  
 m:\planning\at\renv221502

m:\planning\at\renv221502  
 24 FEB 2005 14:00  
 d:\projects\2552b\2552b.dwg  
 m:\planning\at\renv221502