


	PROJECT REFERENCE NO.	SHEET NO.
	R-2552C	EC-52/CONST.25
	R / W SHEET NO.	
ROADWAY DESIGN ENGINEER	HYDRAULICS ENGINEER	

GRADING AND DRAINAGE  
EROSION CONTROL FOR  
CONSTRUCTION SHEET 25

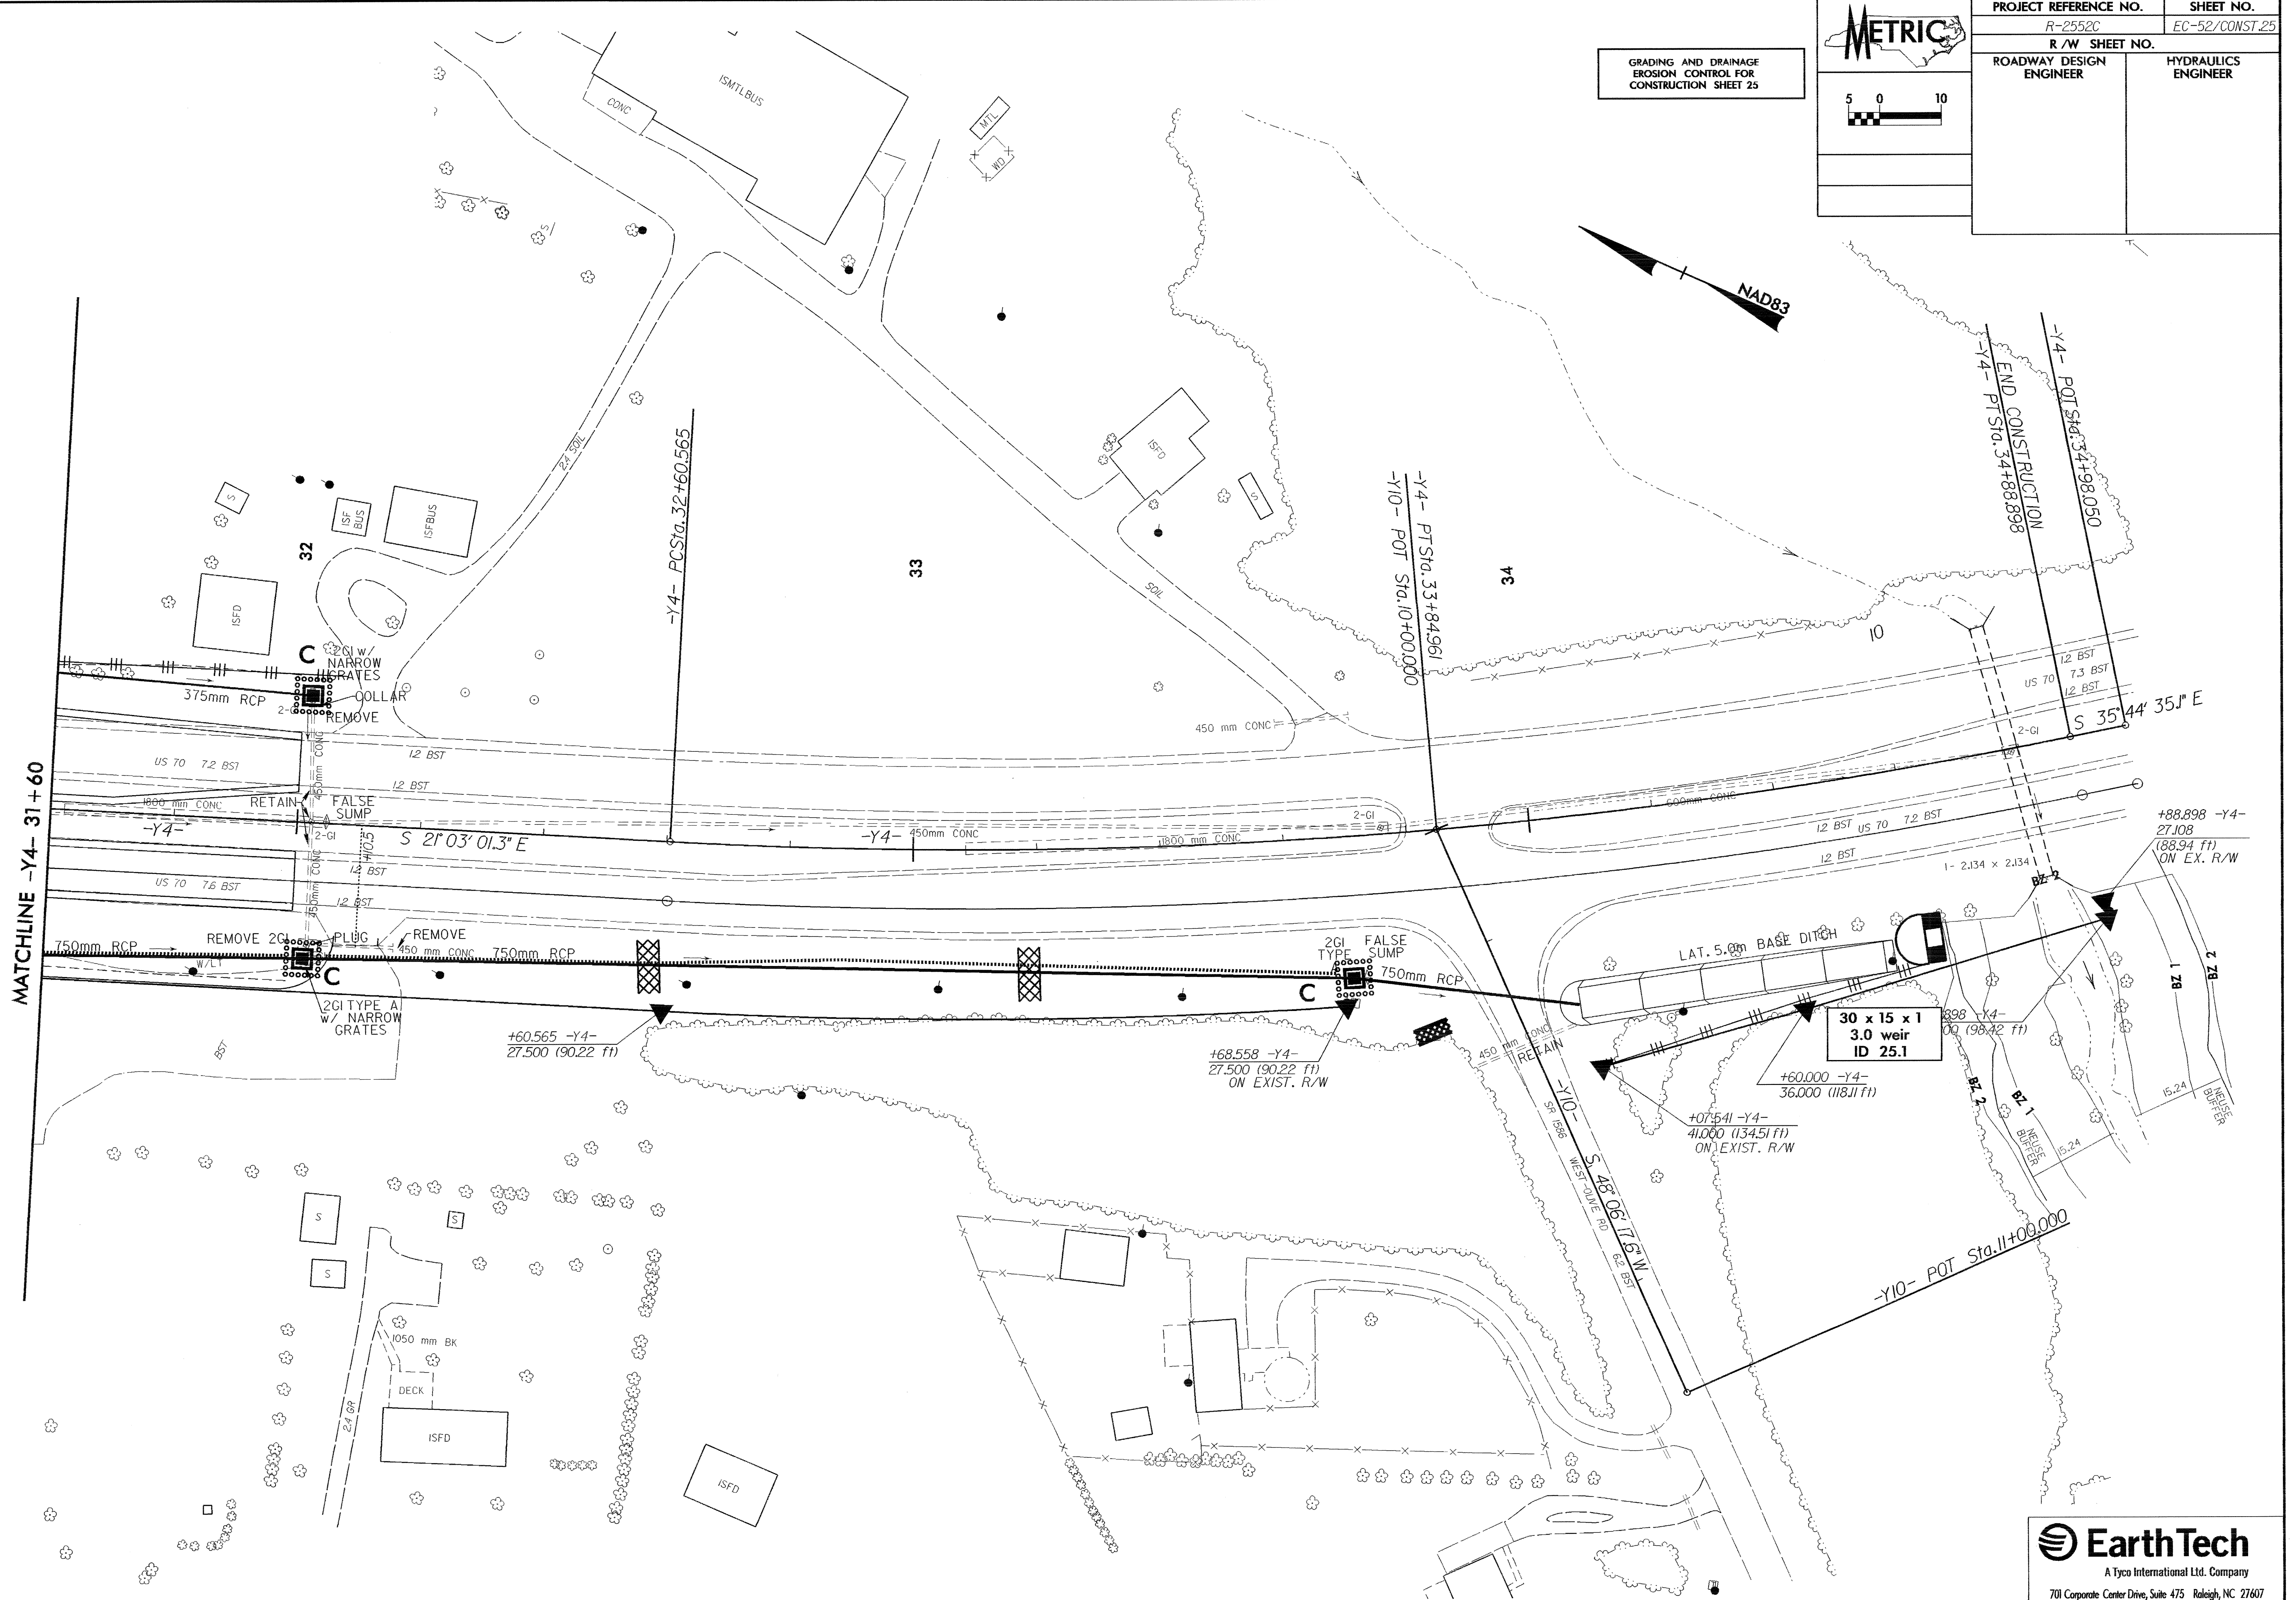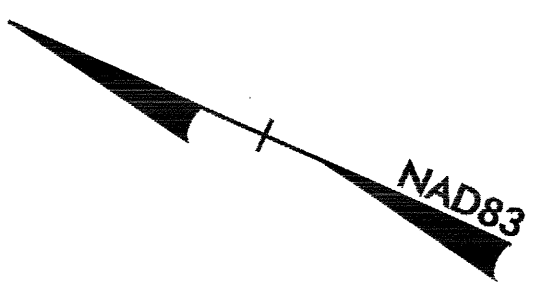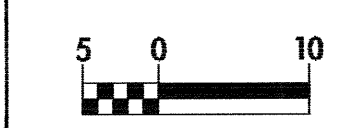

6-EE-2005 (Rev. 3/05)  
 6-EE-2005 (Rev. 3/05)  
 6-EE-2005 (Rev. 3/05)  
 6-EE-2005 (Rev. 3/05)  
 6-EE-2005 (Rev. 3/05)  
 6-EE-2005 (Rev. 3/05)