


PROJECT REFERENCE NO. R-2552C	SHEET NO. EC-48/CONST.21
R/W SHEET NO.	
ROADWAY DESIGN ENGINEER	HYDRAULICS ENGINEER

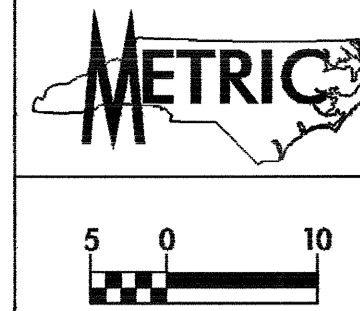


NOTE:
TEMPORARY SILT FENCE SHALL BE INSTALLED A MINIMUM OF 1 METER FROM TOE OF FILL IN WETLAND AREAS

NOTE: IN TEMPORARY IMPACT AREAS, VEGETATION IS TO BE HAND CLEARED AND MACHINERY IS TO WORK ON MATS.

- JURISDICTIONAL AREAS DO NOT DISTURB
- DENOTES MECHANIZED CLEARING
- DENOTES TEMPORARY FILL IN WETLAND
- DENOTES FILL IN WETLAND
- DENOTES TEMPORARY FILL IN SURFACE WATER
- DENOTES FILL IN SURFACE WATER
- DENOTES EXCAVATION IN WETLAND

GRADING AND DRAINAGE EROSION CONTROL FOR CONSTRUCTION SHEET 21

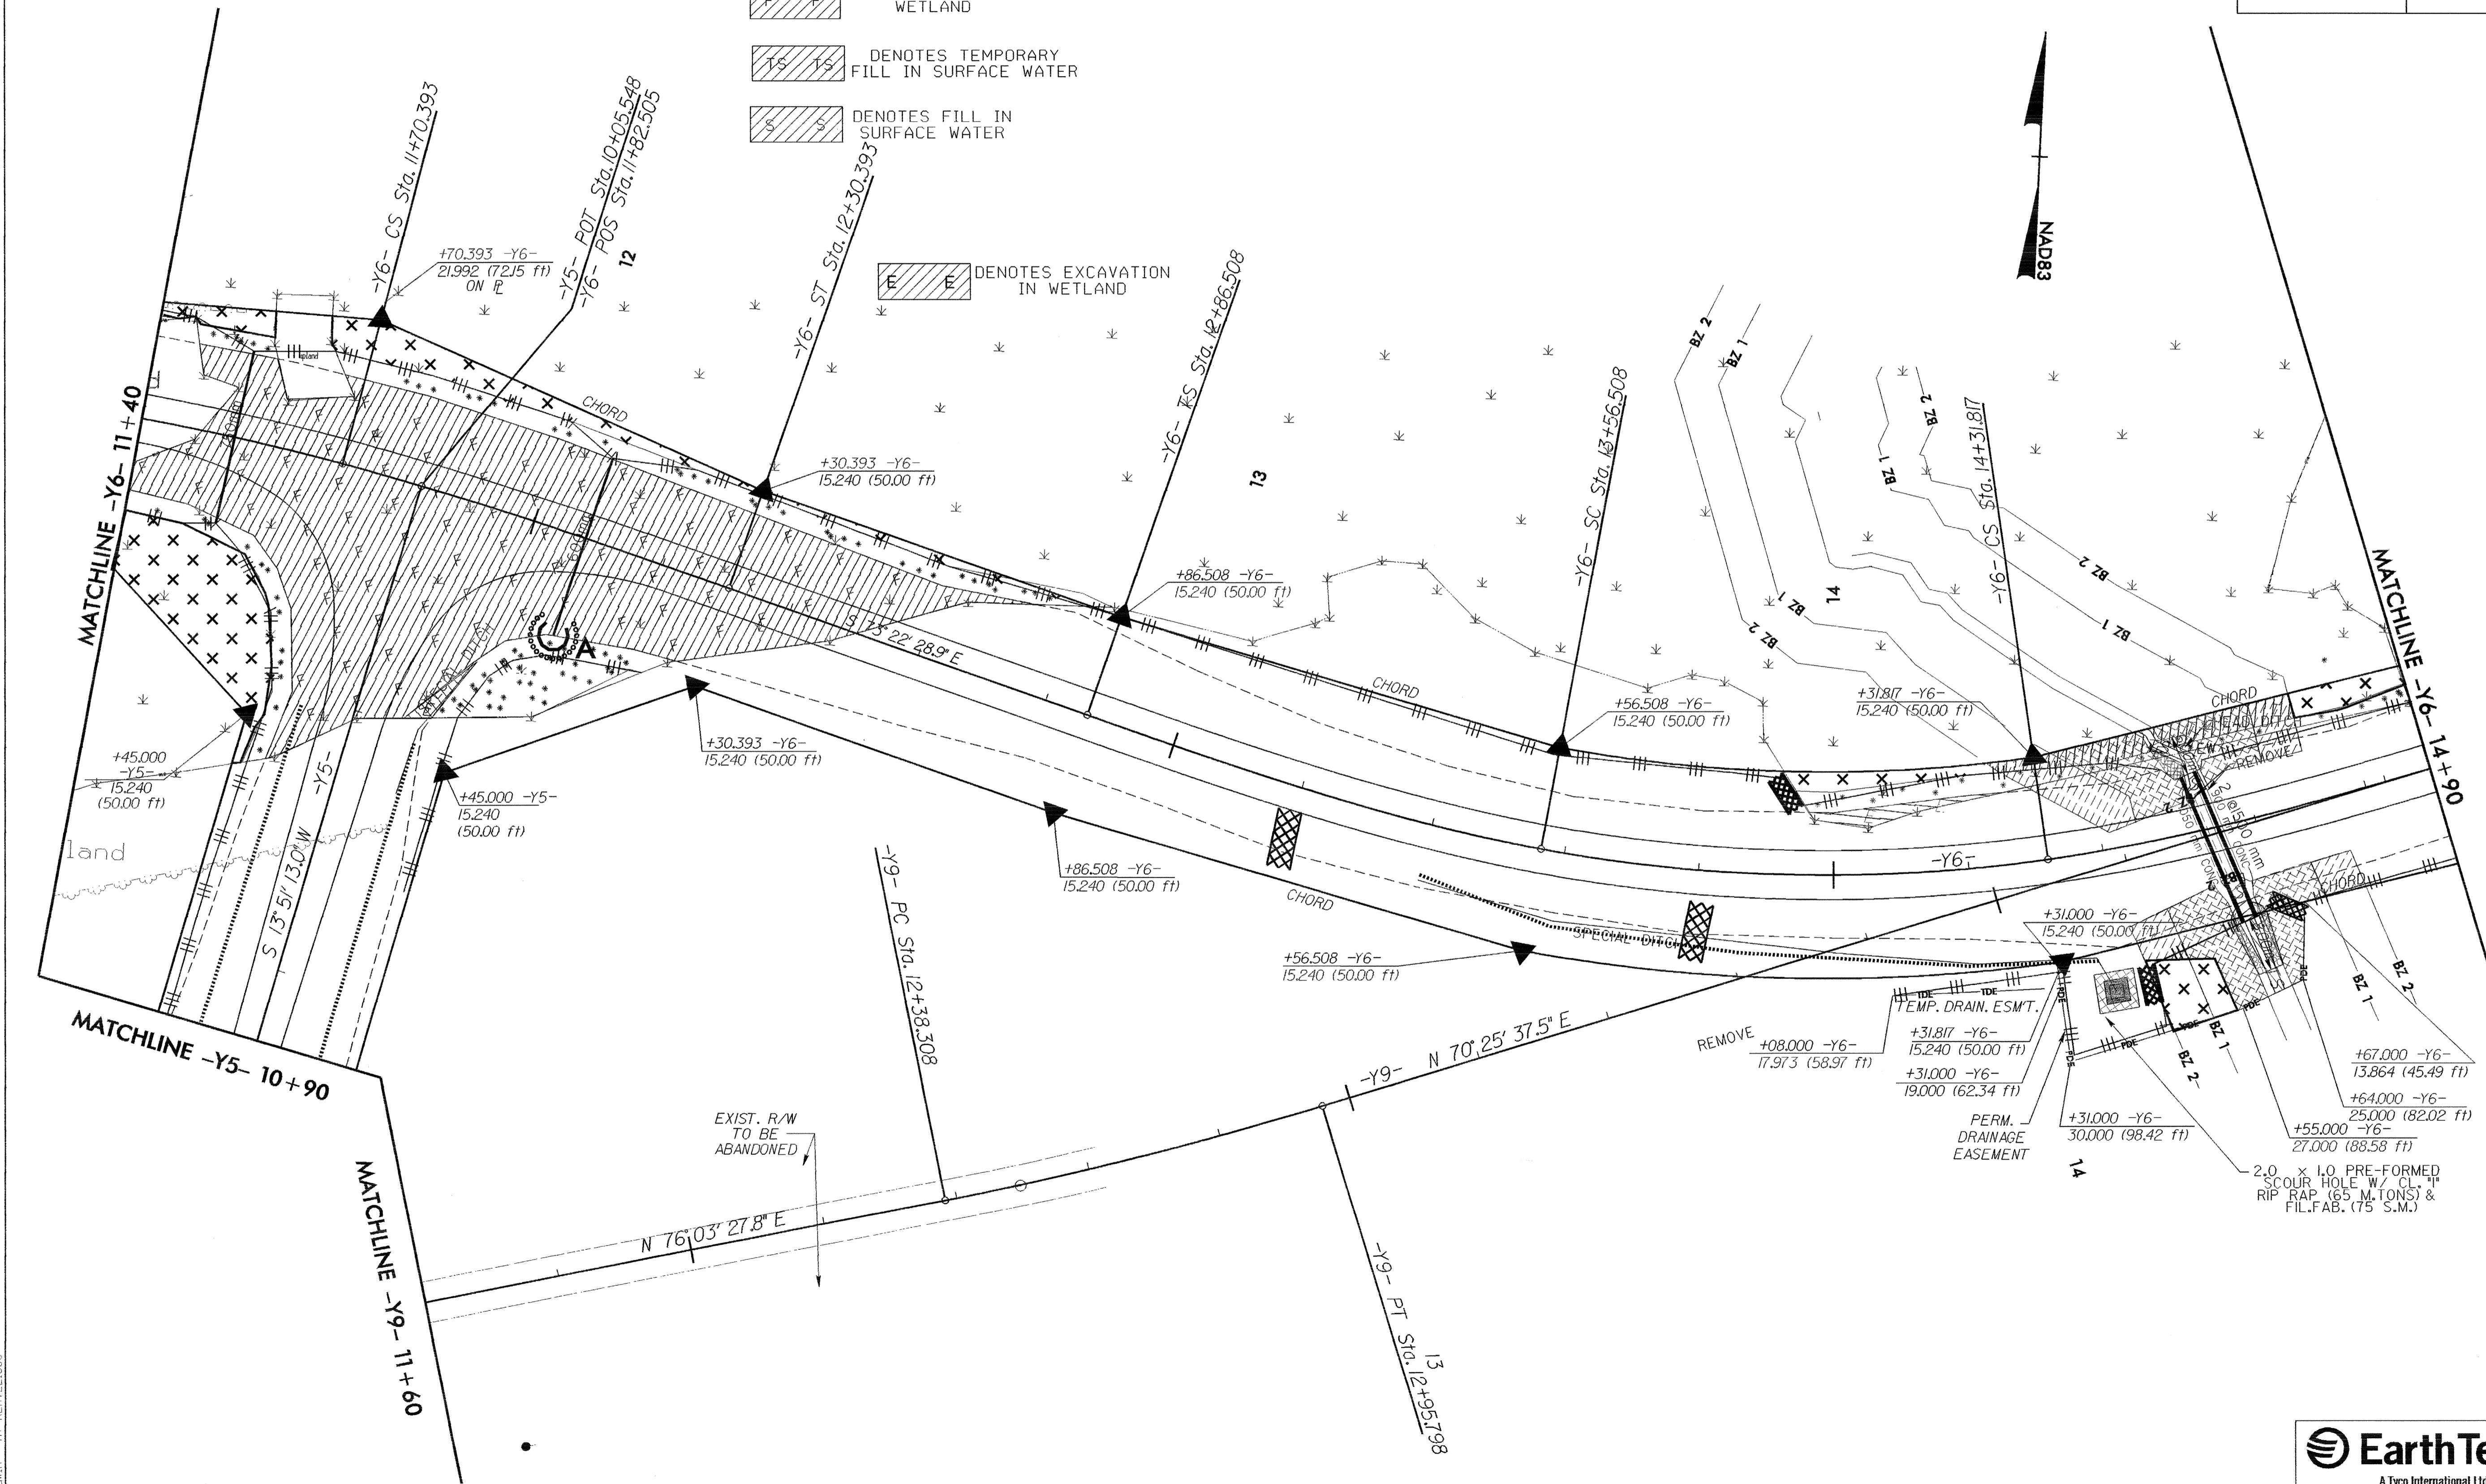

20:FE1:2006:1454
 24:Area:1454:1454
 25:Area:1454:1454
