

		PROJECT REFERENCE NO.	SHEET NO.
		R-2552C	EC-46/CONST.19
R/W SHEET NO.		ROADWAY DESIGN ENGINEER	HYDRAULICS ENGINEER

GRADING AND DRAINAGE
EROSION CONTROL FOR
CONSTRUCTION SHEET 19

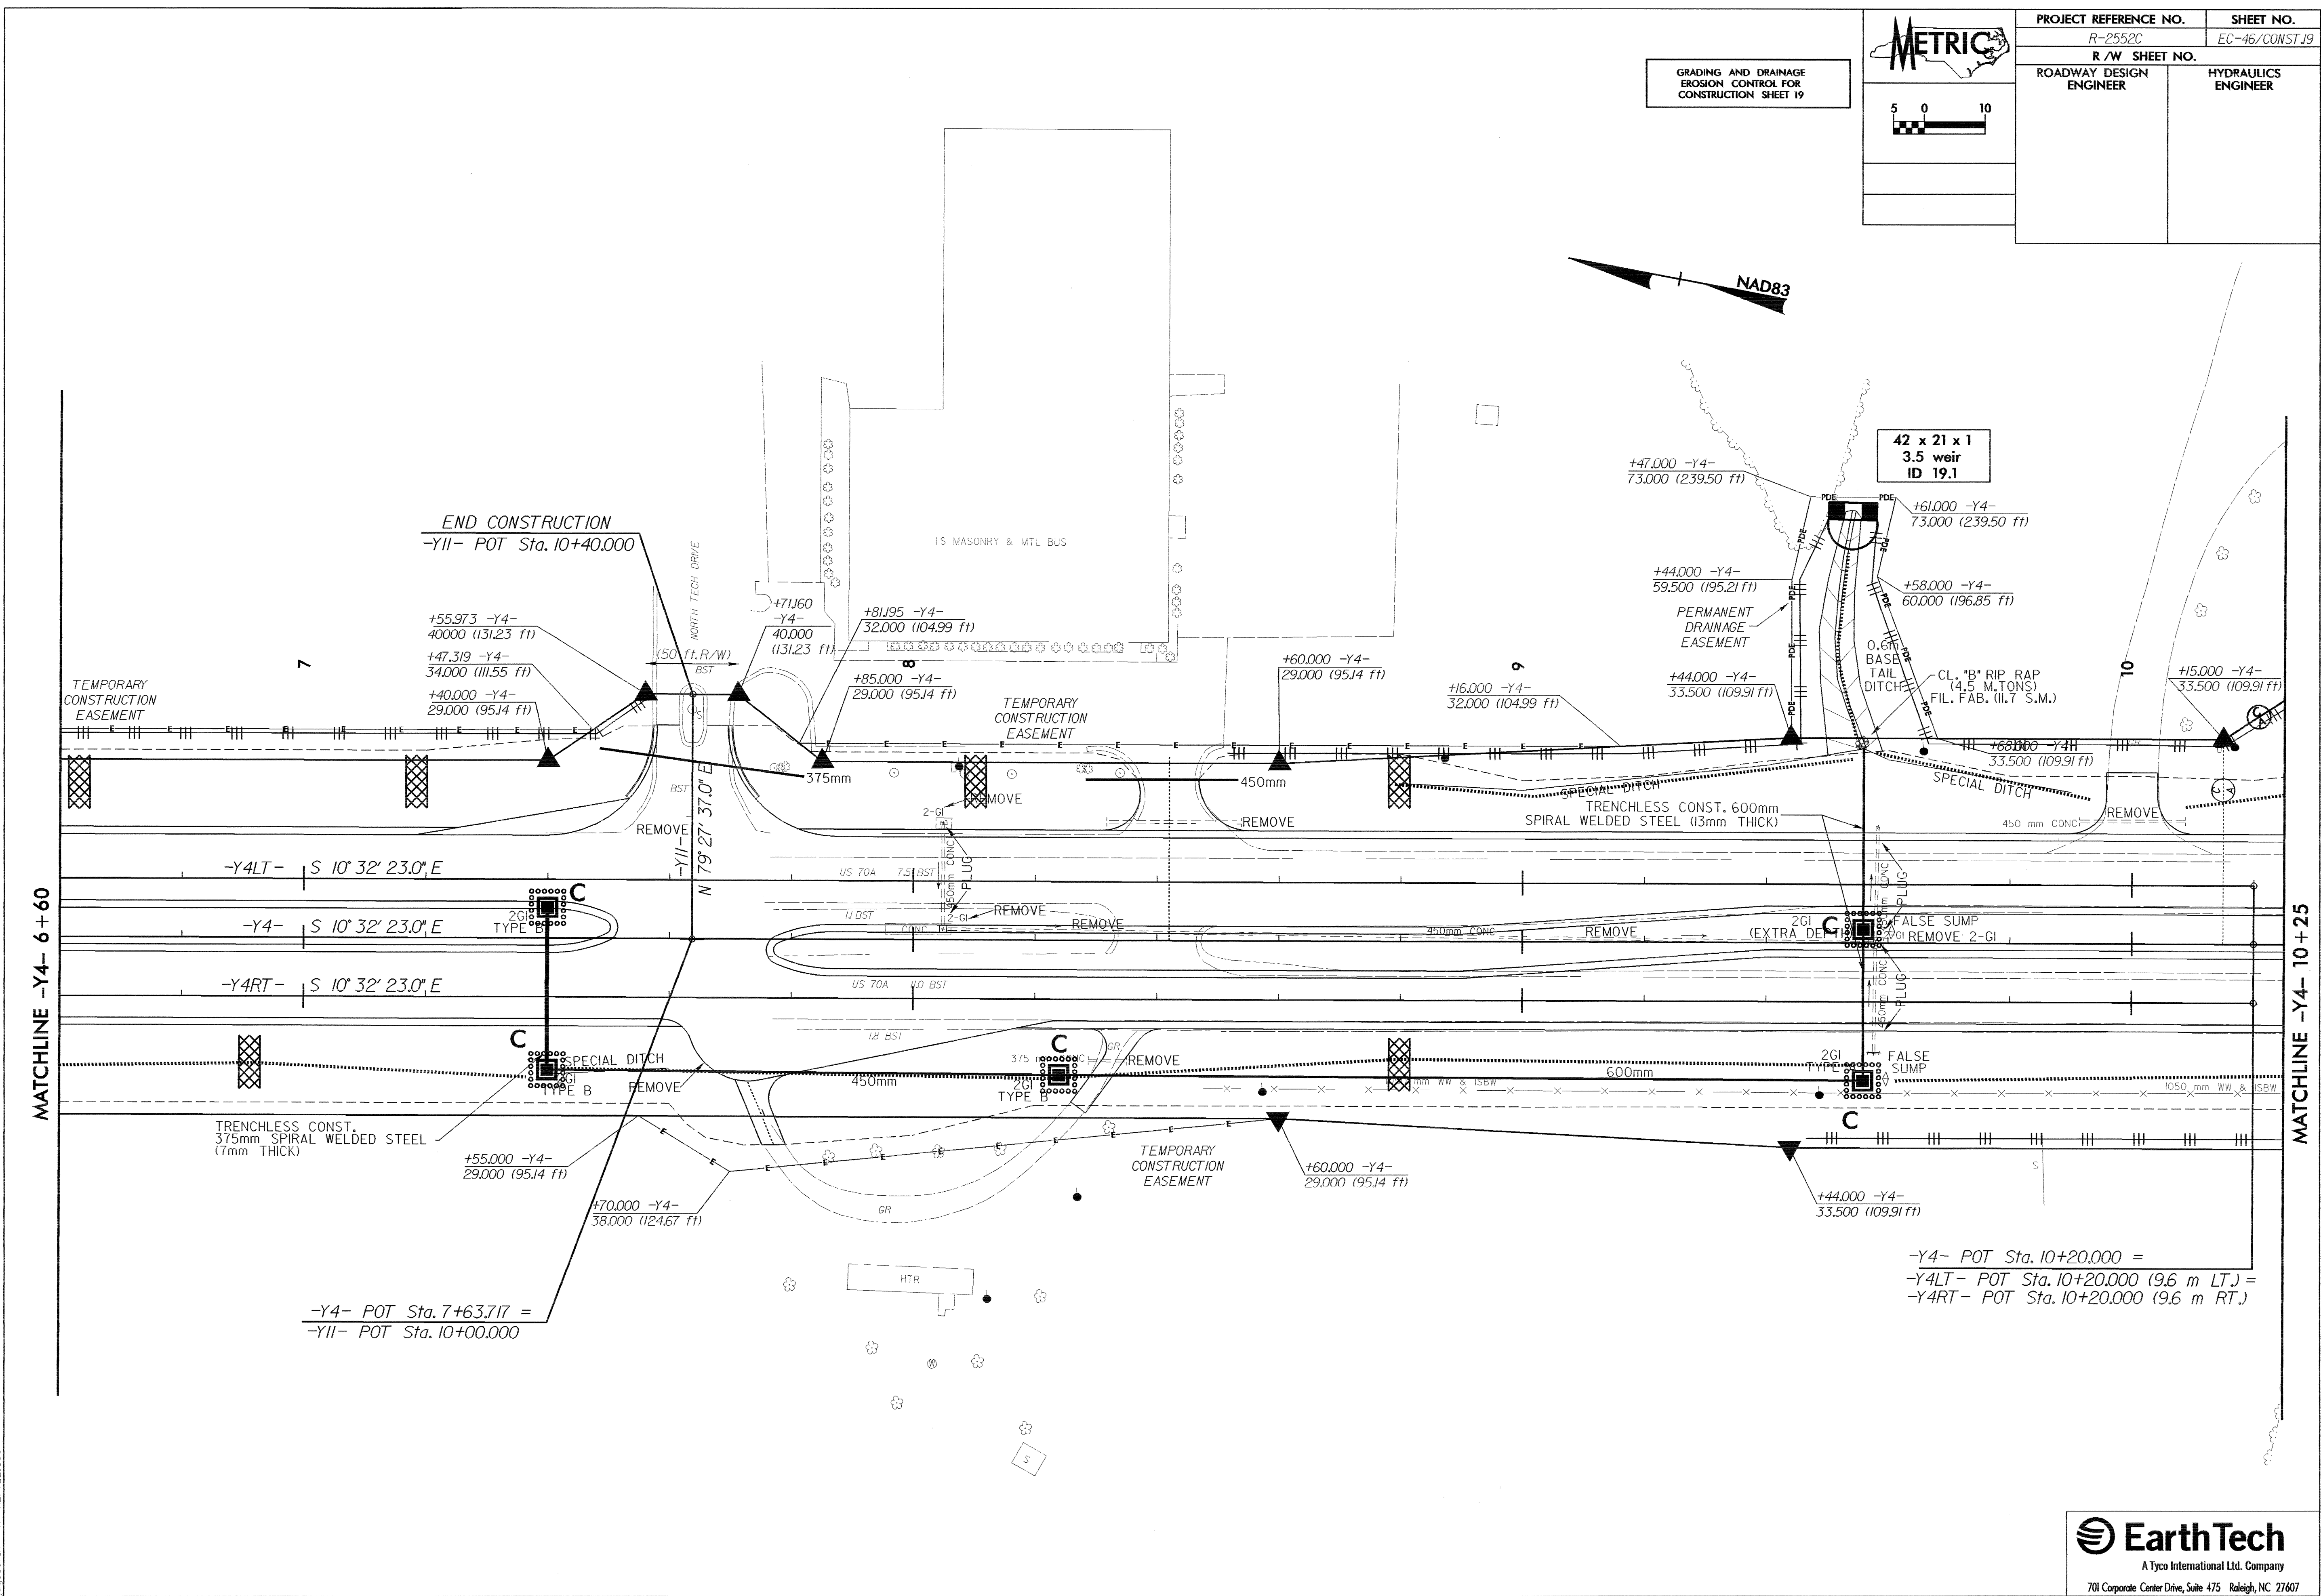 

MATCHLINE -Y4- 6 + 60

MATCHLINE -Y4- 10 + 25

-Y4- POT Sta. 7+63.717 =
-YII- POT Sta. 10+00.000

-Y4- POT Sta. 10+20.000 =
-Y4LT- POT Sta. 10+20.000 (9.6 m LT.) =
-Y4RT- POT Sta. 10+20.000 (9.6 m RT.)

6-1-FEB-2005 16:32
d:\v\top\p\ec\19\19-2.dwg
REVISED
11-11-05