



METRIC

PROJECT REFERENCE NO. <i>R-2552C</i>	SHEET NO. <i>EC-45/CONSTJ8</i>
R/W SHEET NO.	
ROADWAY DESIGN ENGINEER	HYDRAULICS ENGINEER

GRADING AND DRAINAGE
EROSION CONTROL FOR
CONSTRUCTION SHEET 18

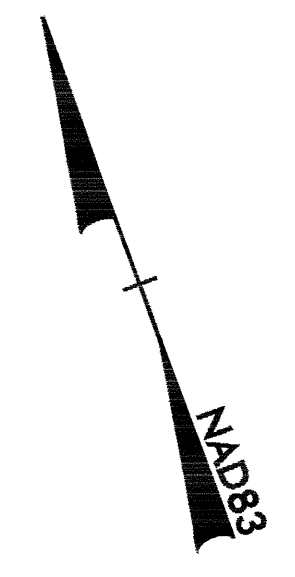

161

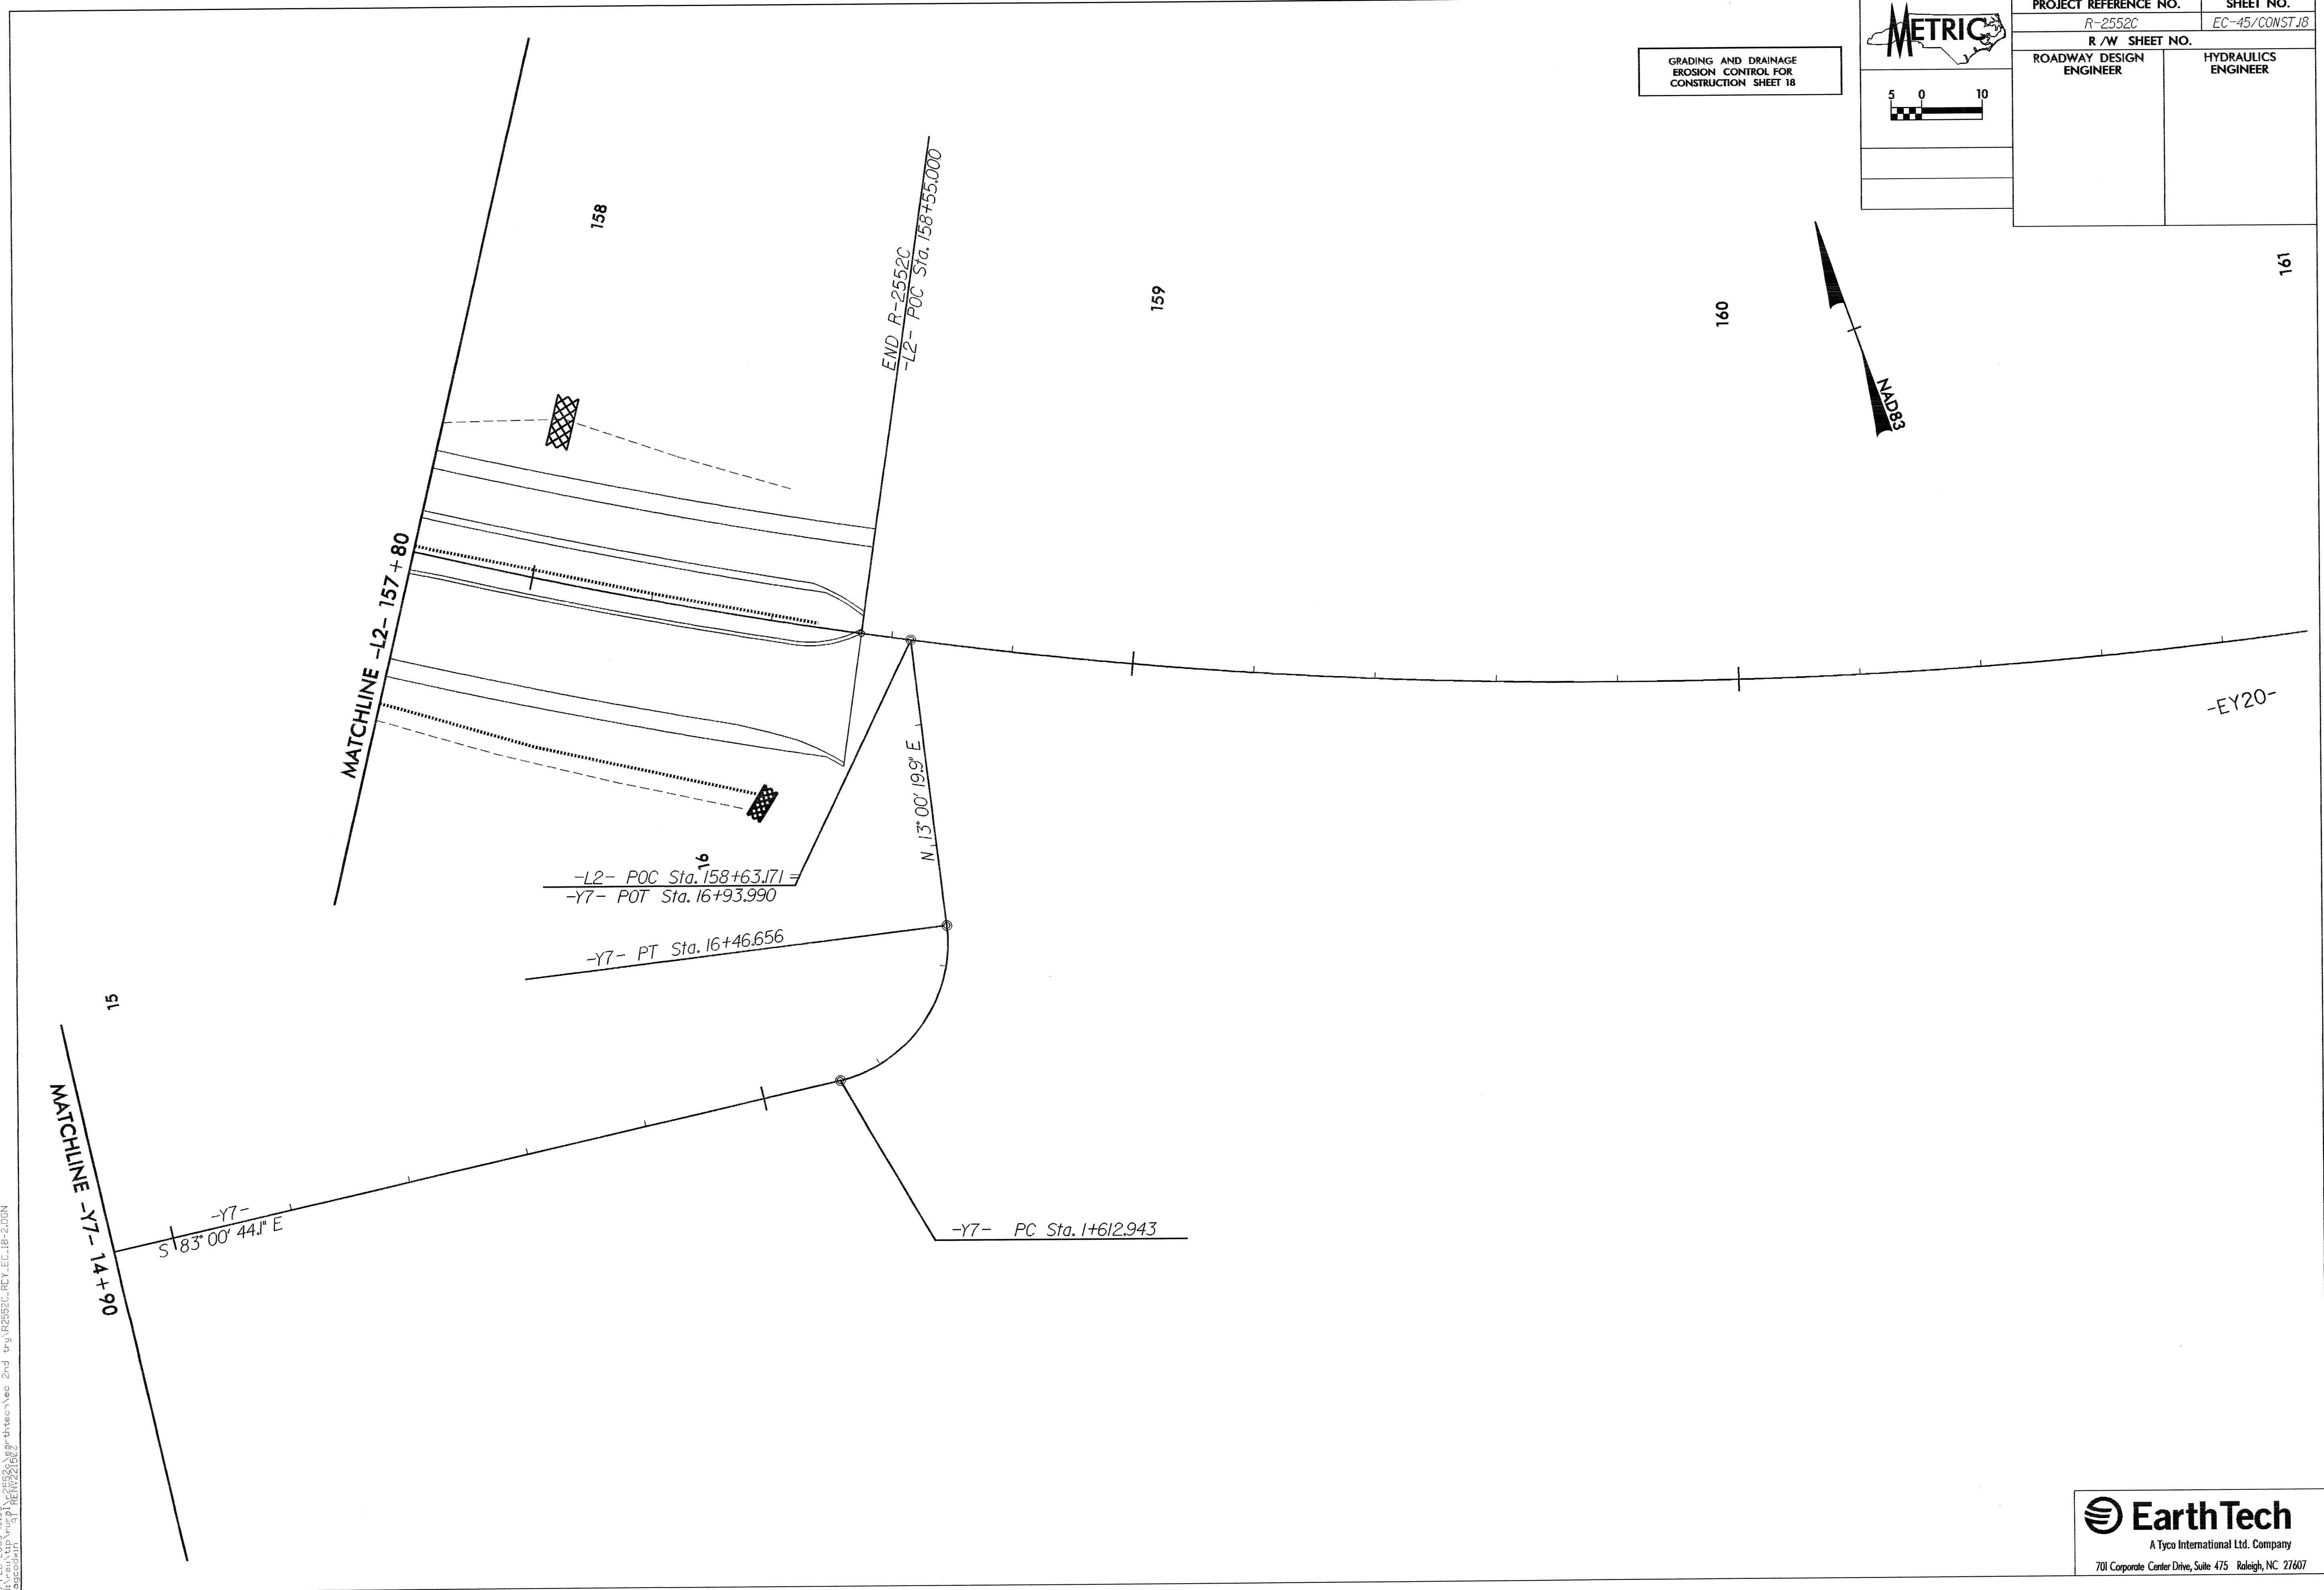

16-FEB-0005 10:53
 \\s1p2\2552c\mxd\shd\ec\ec-18-2\00N
 18accedit