

METRIC

PROJECT REFERENCE NO. R-2552C SHEET NO. EC-39/CONST.12


R/W SHEET NO.

ROADWAY DESIGN ENGINEER HYDRAULICS ENGINEER

5 0 10

NAD83

GRADING AND DRAINAGE EROSION CONTROL FOR CONSTRUCTION SHEET 12

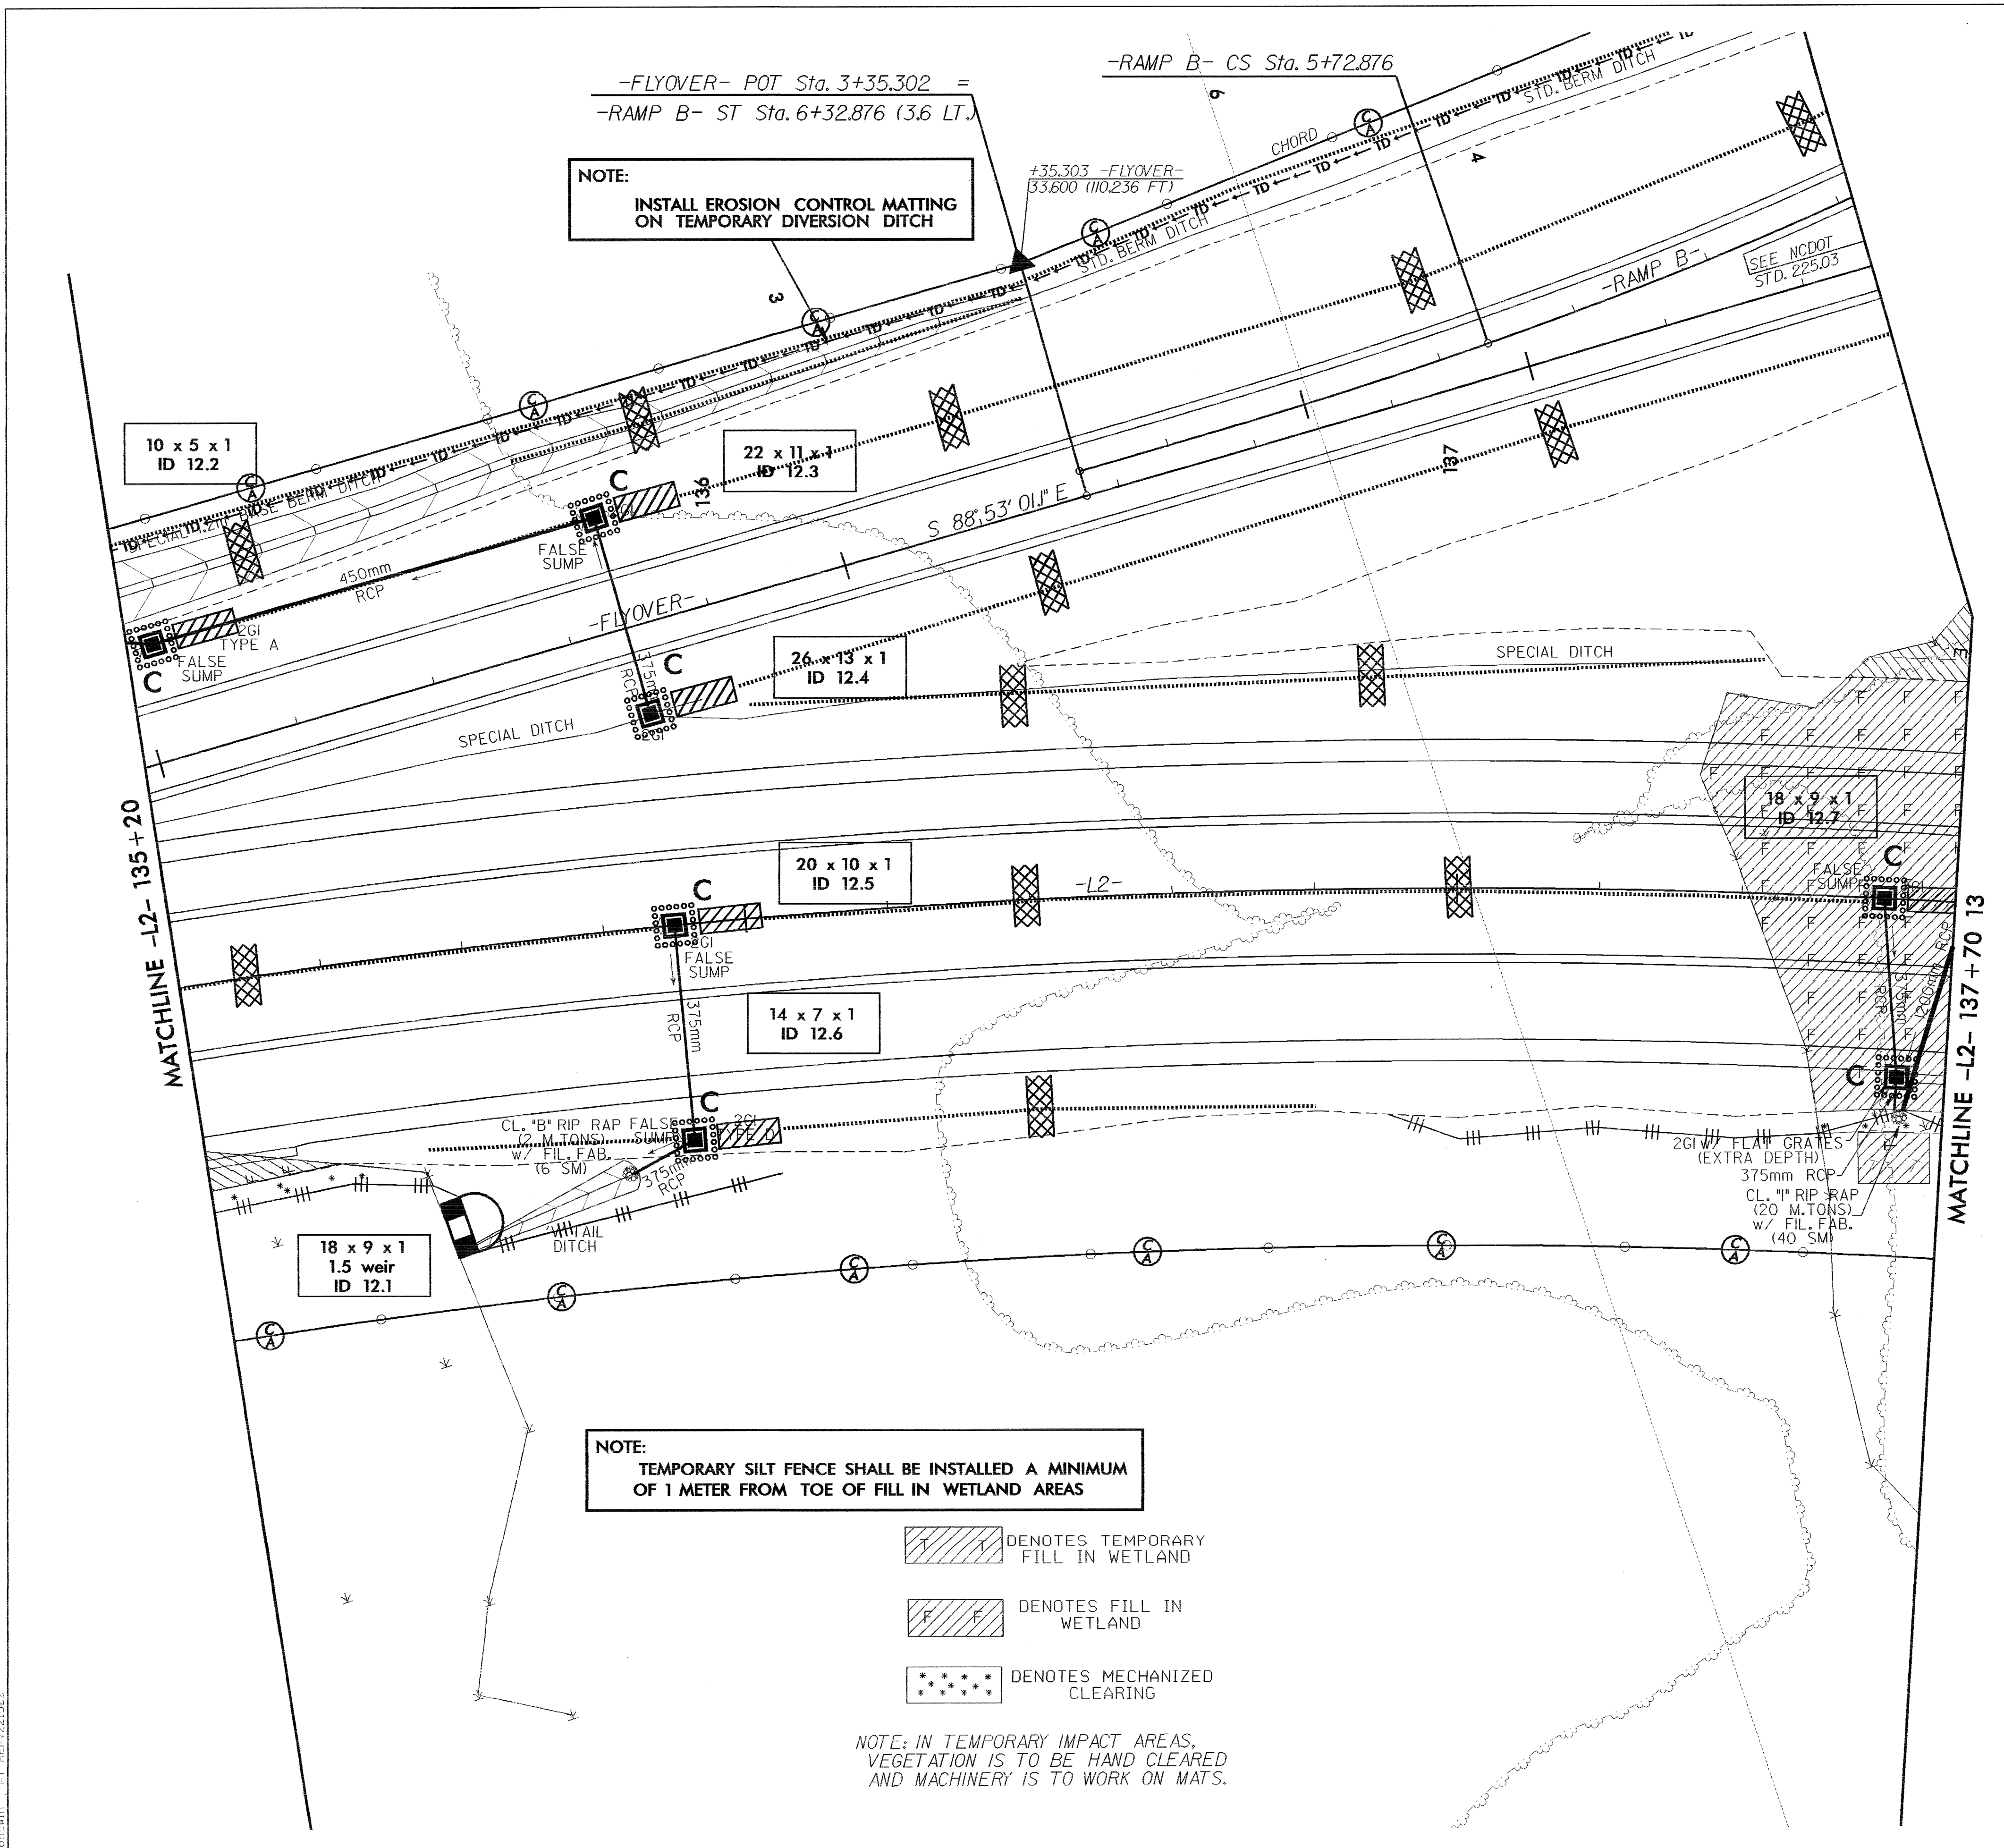

NOTE:
TEMPORARY SILT FENCE SHALL BE INSTALLED A MINIMUM OF 1 METER FROM TOE OF FILL IN WETLAND AREAS

- DENOTES TEMPORARY FILL IN WETLAND
- DENOTES FILL IN WETLAND
- DENOTES MECHANIZED CLEARING

NOTE: IN TEMPORARY IMPACT AREAS, VEGETATION IS TO BE HAND CLEARED AND MACHINERY IS TO WORK ON MATS.

15-DEC-2005 09:33
 C:\Users\j... \AppData\Local\Temp\...
 15-DEC-2005 09:33
 C:\Users\j... \AppData\Local\Temp\...