

PROJECT REFERENCE NO. R-2552C	SHEET NO. EC-35/CONST.8
R/W SHEET NO.	
ROADWAY DESIGN ENGINEER	HYDRAULICS ENGINEER



GRADING AND DRAINAGE
EROSION CONTROL FOR
CONSTRUCTION SHEET 8

NOTE:
TEMPORARY SILT FENCE SHALL BE INSTALLED A MINIMUM
OF 1 METER FROM TOE OF FILL IN WETLAND AREAS

NOTE: IN TEMPORARY IMPACT AREAS,
VEGETATION IS TO BE HAND CLEARED
AND MACHINERY IS TO WORK ON MATS.

DENOTES TEMPORARY
FILL IN SURFACE WATER

DENOTES FILL IN
SURFACE WATER

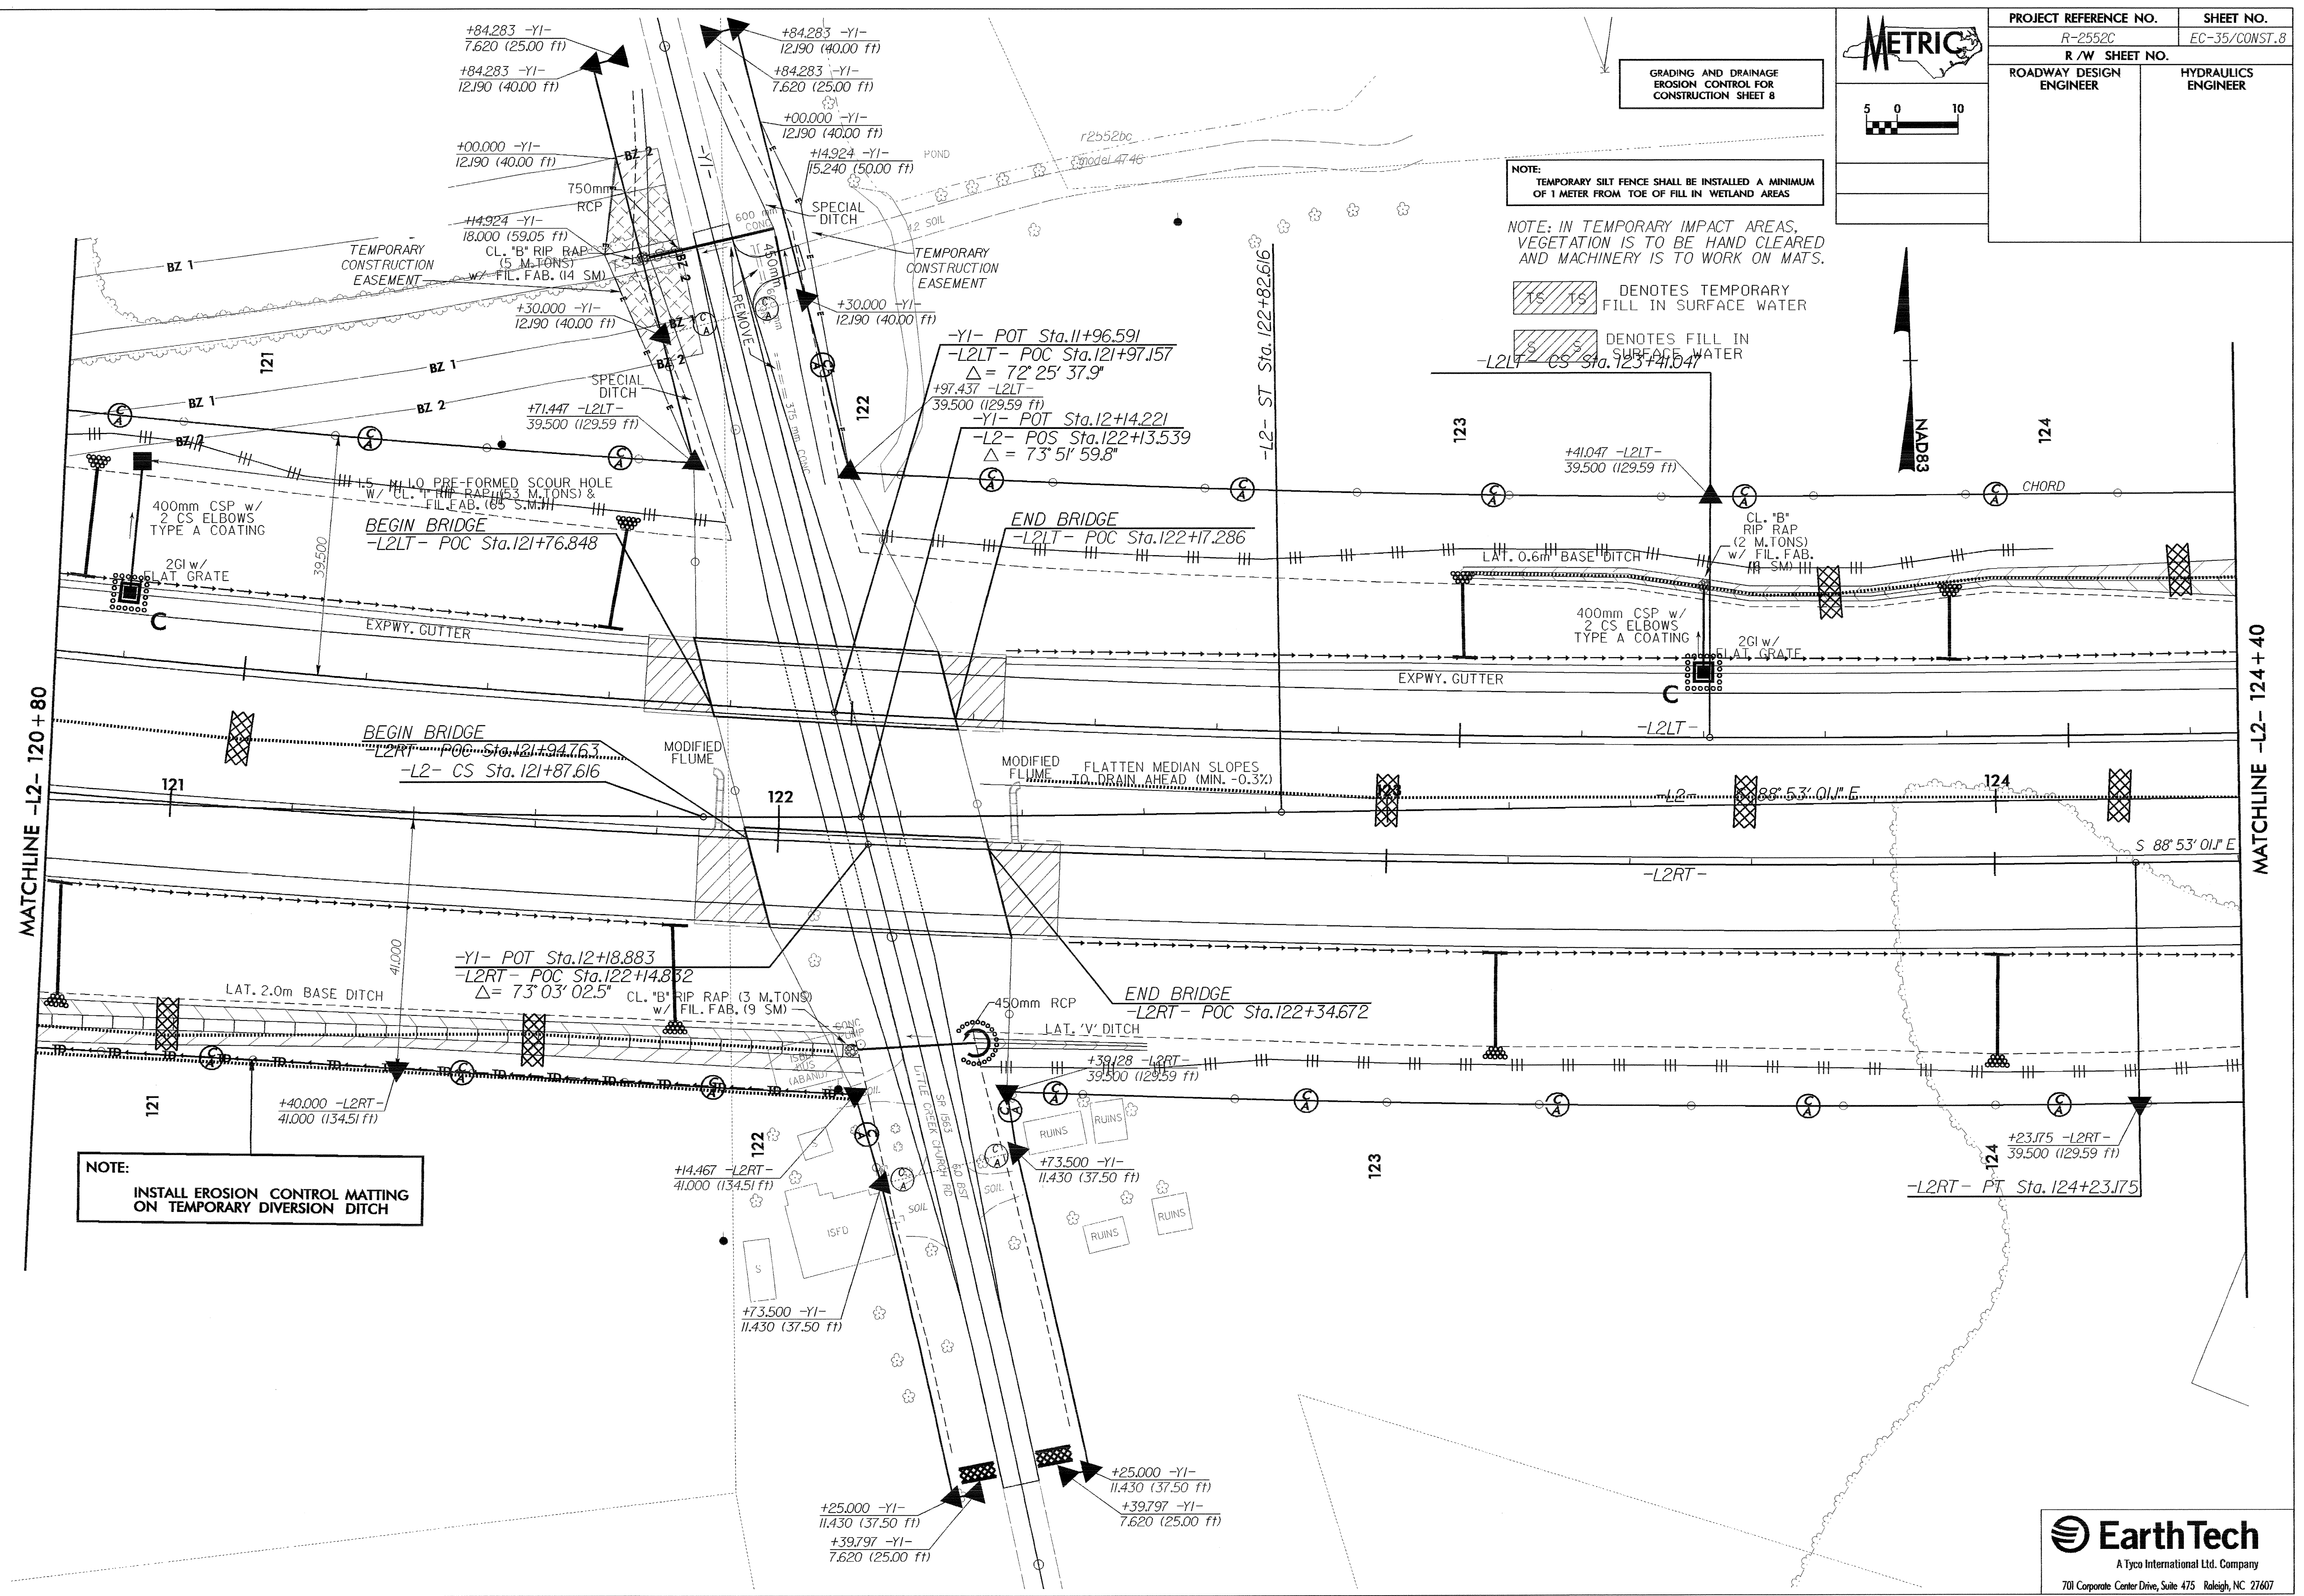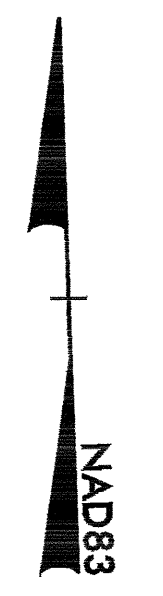

NOTE:
INSTALL EROSION CONTROL MATTING
ON TEMPORARY DIVERSION DITCH

C:\E:\005_0854...
 2/25/2010 10:11:53 AM
 2552C_0854.dwg
 2/25/2010 10:11:53 AM
 2552C_0854.dwg