

METRIC

5 0 10

PROJECT REFERENCE NO. R-2552C	SHEET NO. EC-24/CONST.21
R/W SHEET NO.	
ROADWAY DESIGN ENGINEER	HYDRAULICS ENGINEER

NOTE: IN TEMPORARY IMPACT AREAS, VEGETATION IS TO BE HAND CLEARED AND MACHINERY IS TO WORK ON MATS.

- DENOTES MECHANIZED CLEARING
- DENOTES TEMPORARY FILL IN WETLAND
- DENOTES FILL IN WETLAND
- DENOTES TEMPORARY FILL IN SURFACE WATER
- DENOTES FILL IN SURFACE WATER

ENVIRONMENTALLY SENSITIVE AREA APPLIES TO BUFFER ZONES 1 AND 2 SEE PROJECT SPECIAL PROVISIONS


JURISDICTIONAL AREAS DO NOT DISTURB

DENOTES PAVEMENT TO BE REMOVED

CLEARING AND GRUBBING EROSION CONTROL FOR CONSTRUCTION SHEET 21

NOTE: PLACE TEMPORARY ROCK SEDIMENT DAMS TYPE-B AND TEMPORARY ROCK SILT CHECKS TYPE-A AT DRAINAGE OUTLETS.

NOTE: TEMPORARY SILT FENCE SHALL BE INSTALLED A MINIMUM OF 1 METER FROM TOE OF FILL IN WETLAND AREAS

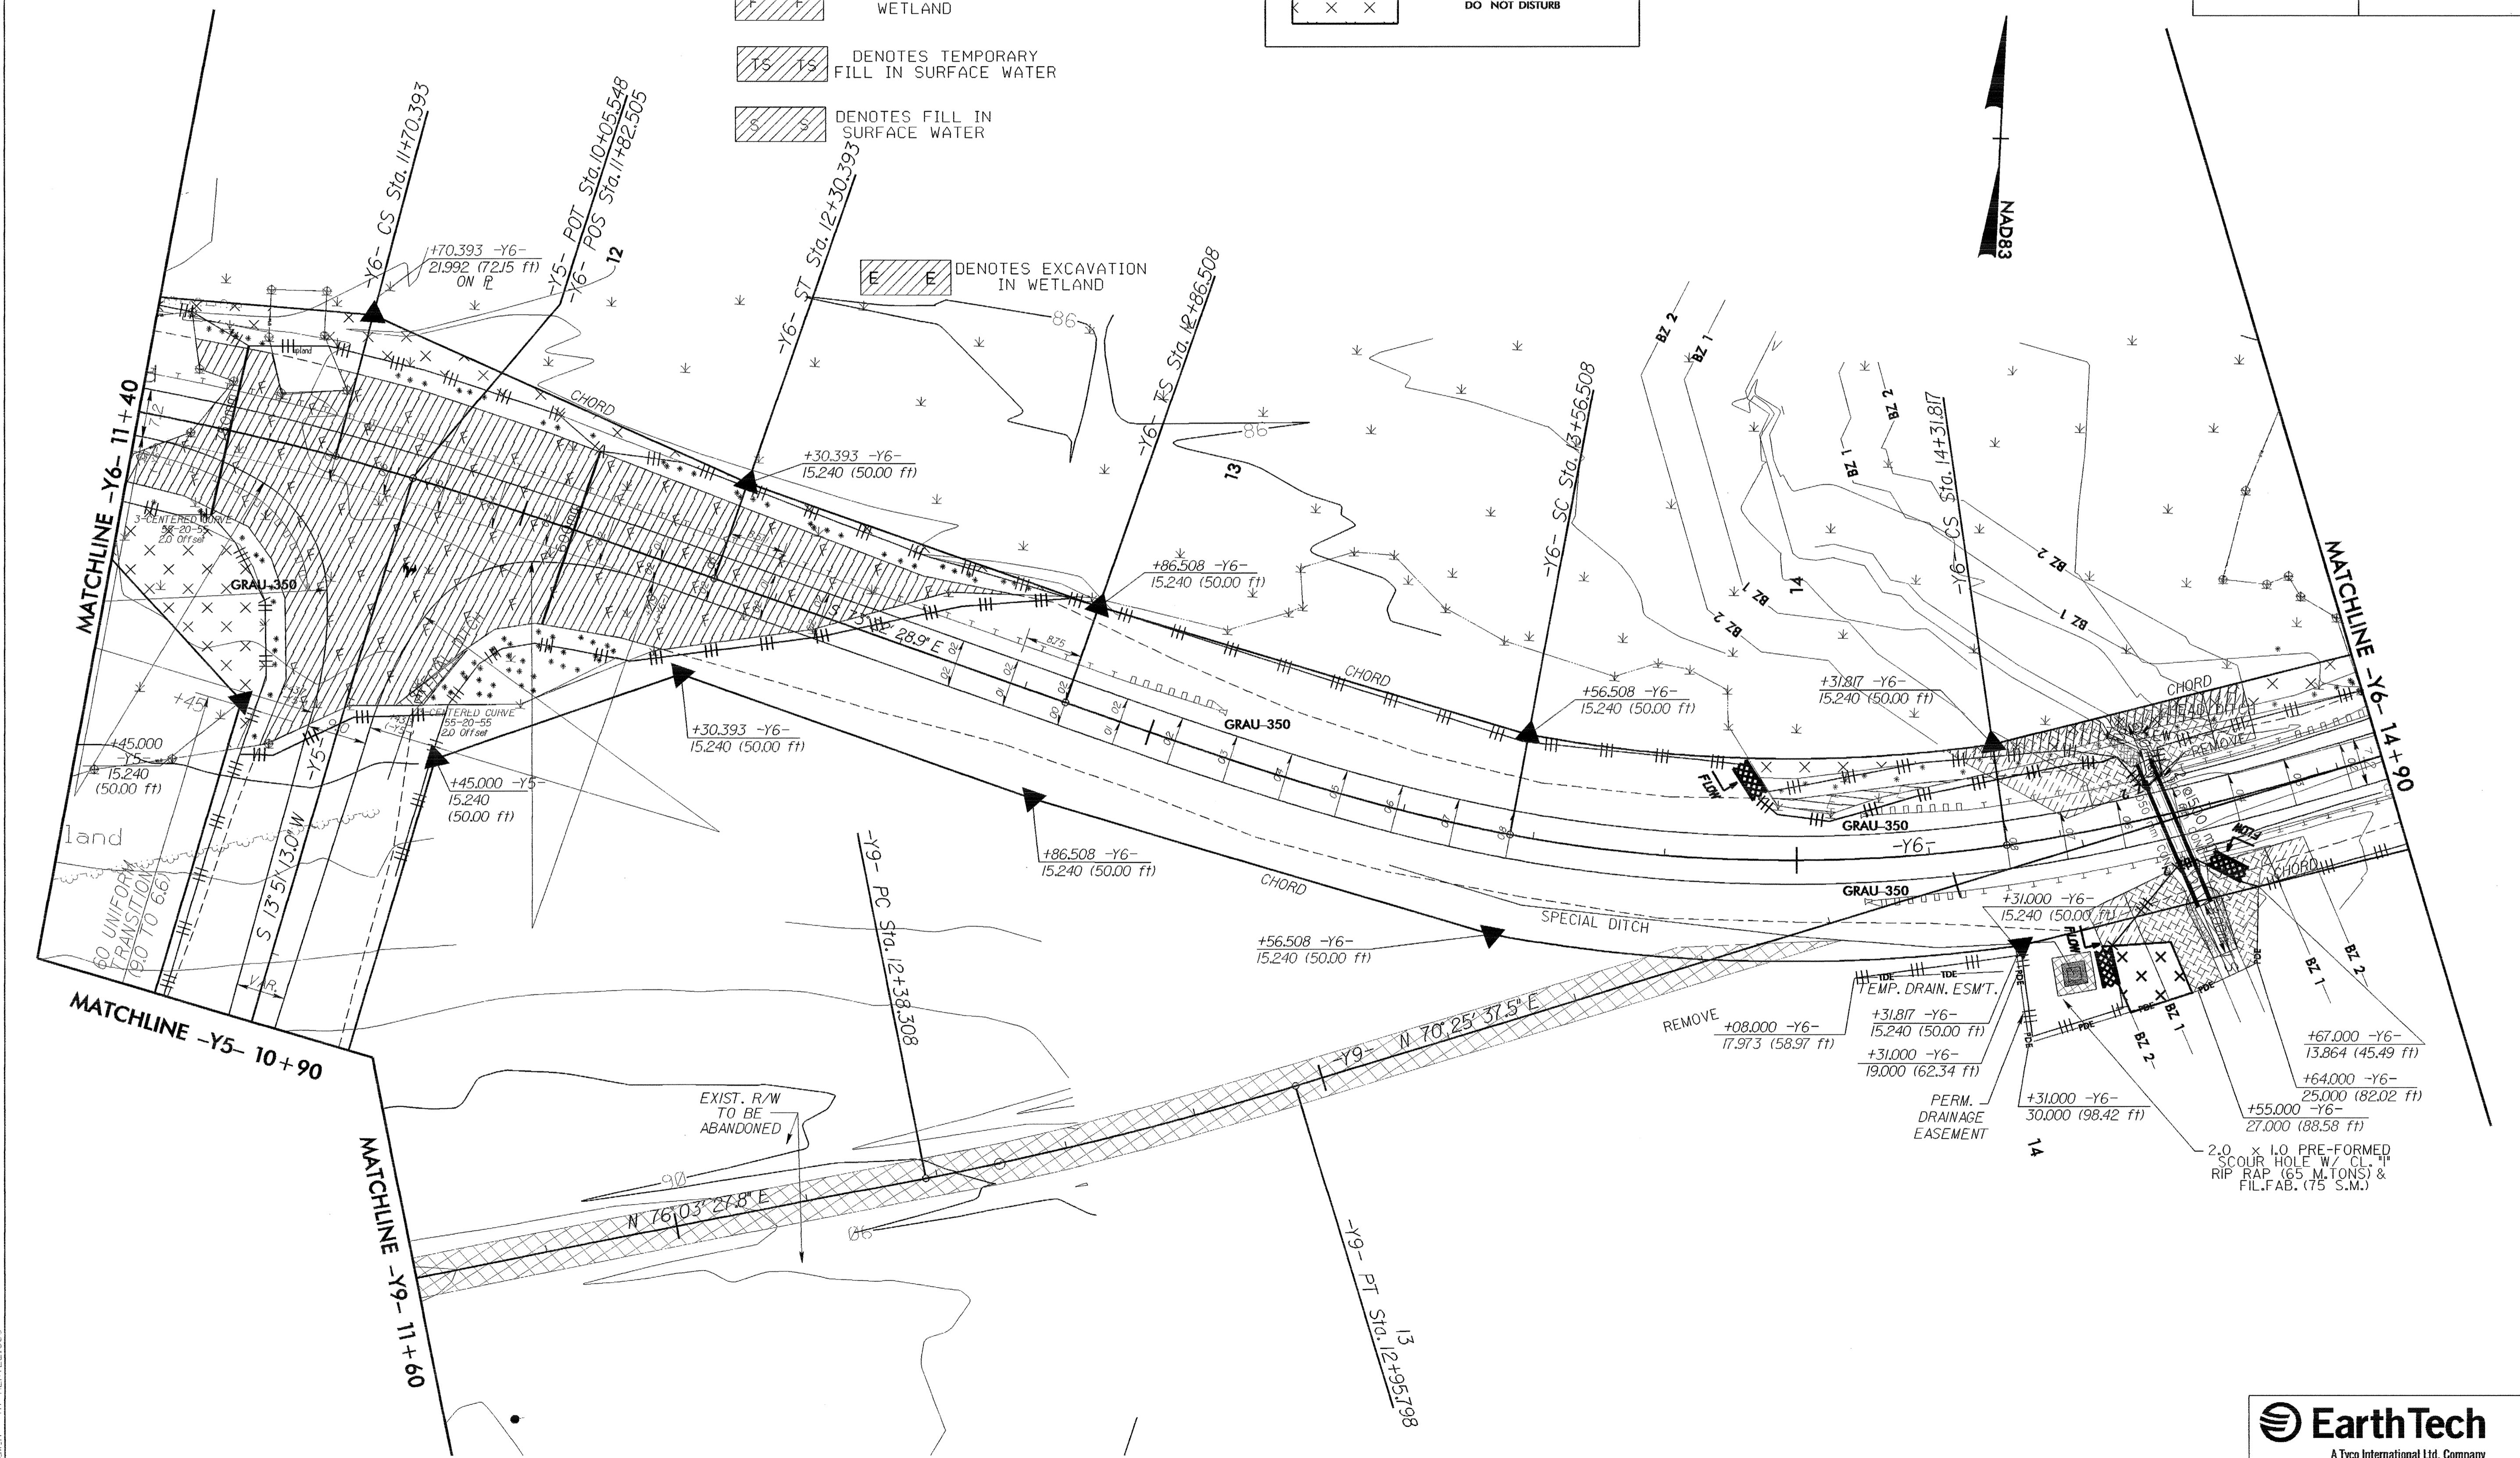

9-FEB-2005 16:40
 d:\vnu\usa\m\at\REV2552C\RDY\EC-2-1103N
 2552C\RDY\EC-2-1103N