



PLAN OF CAP

NOTE:
FOR ANGLES TO GIRDERS,
SEE "FRAMING PLAN"
SHEET R.N. BR-13

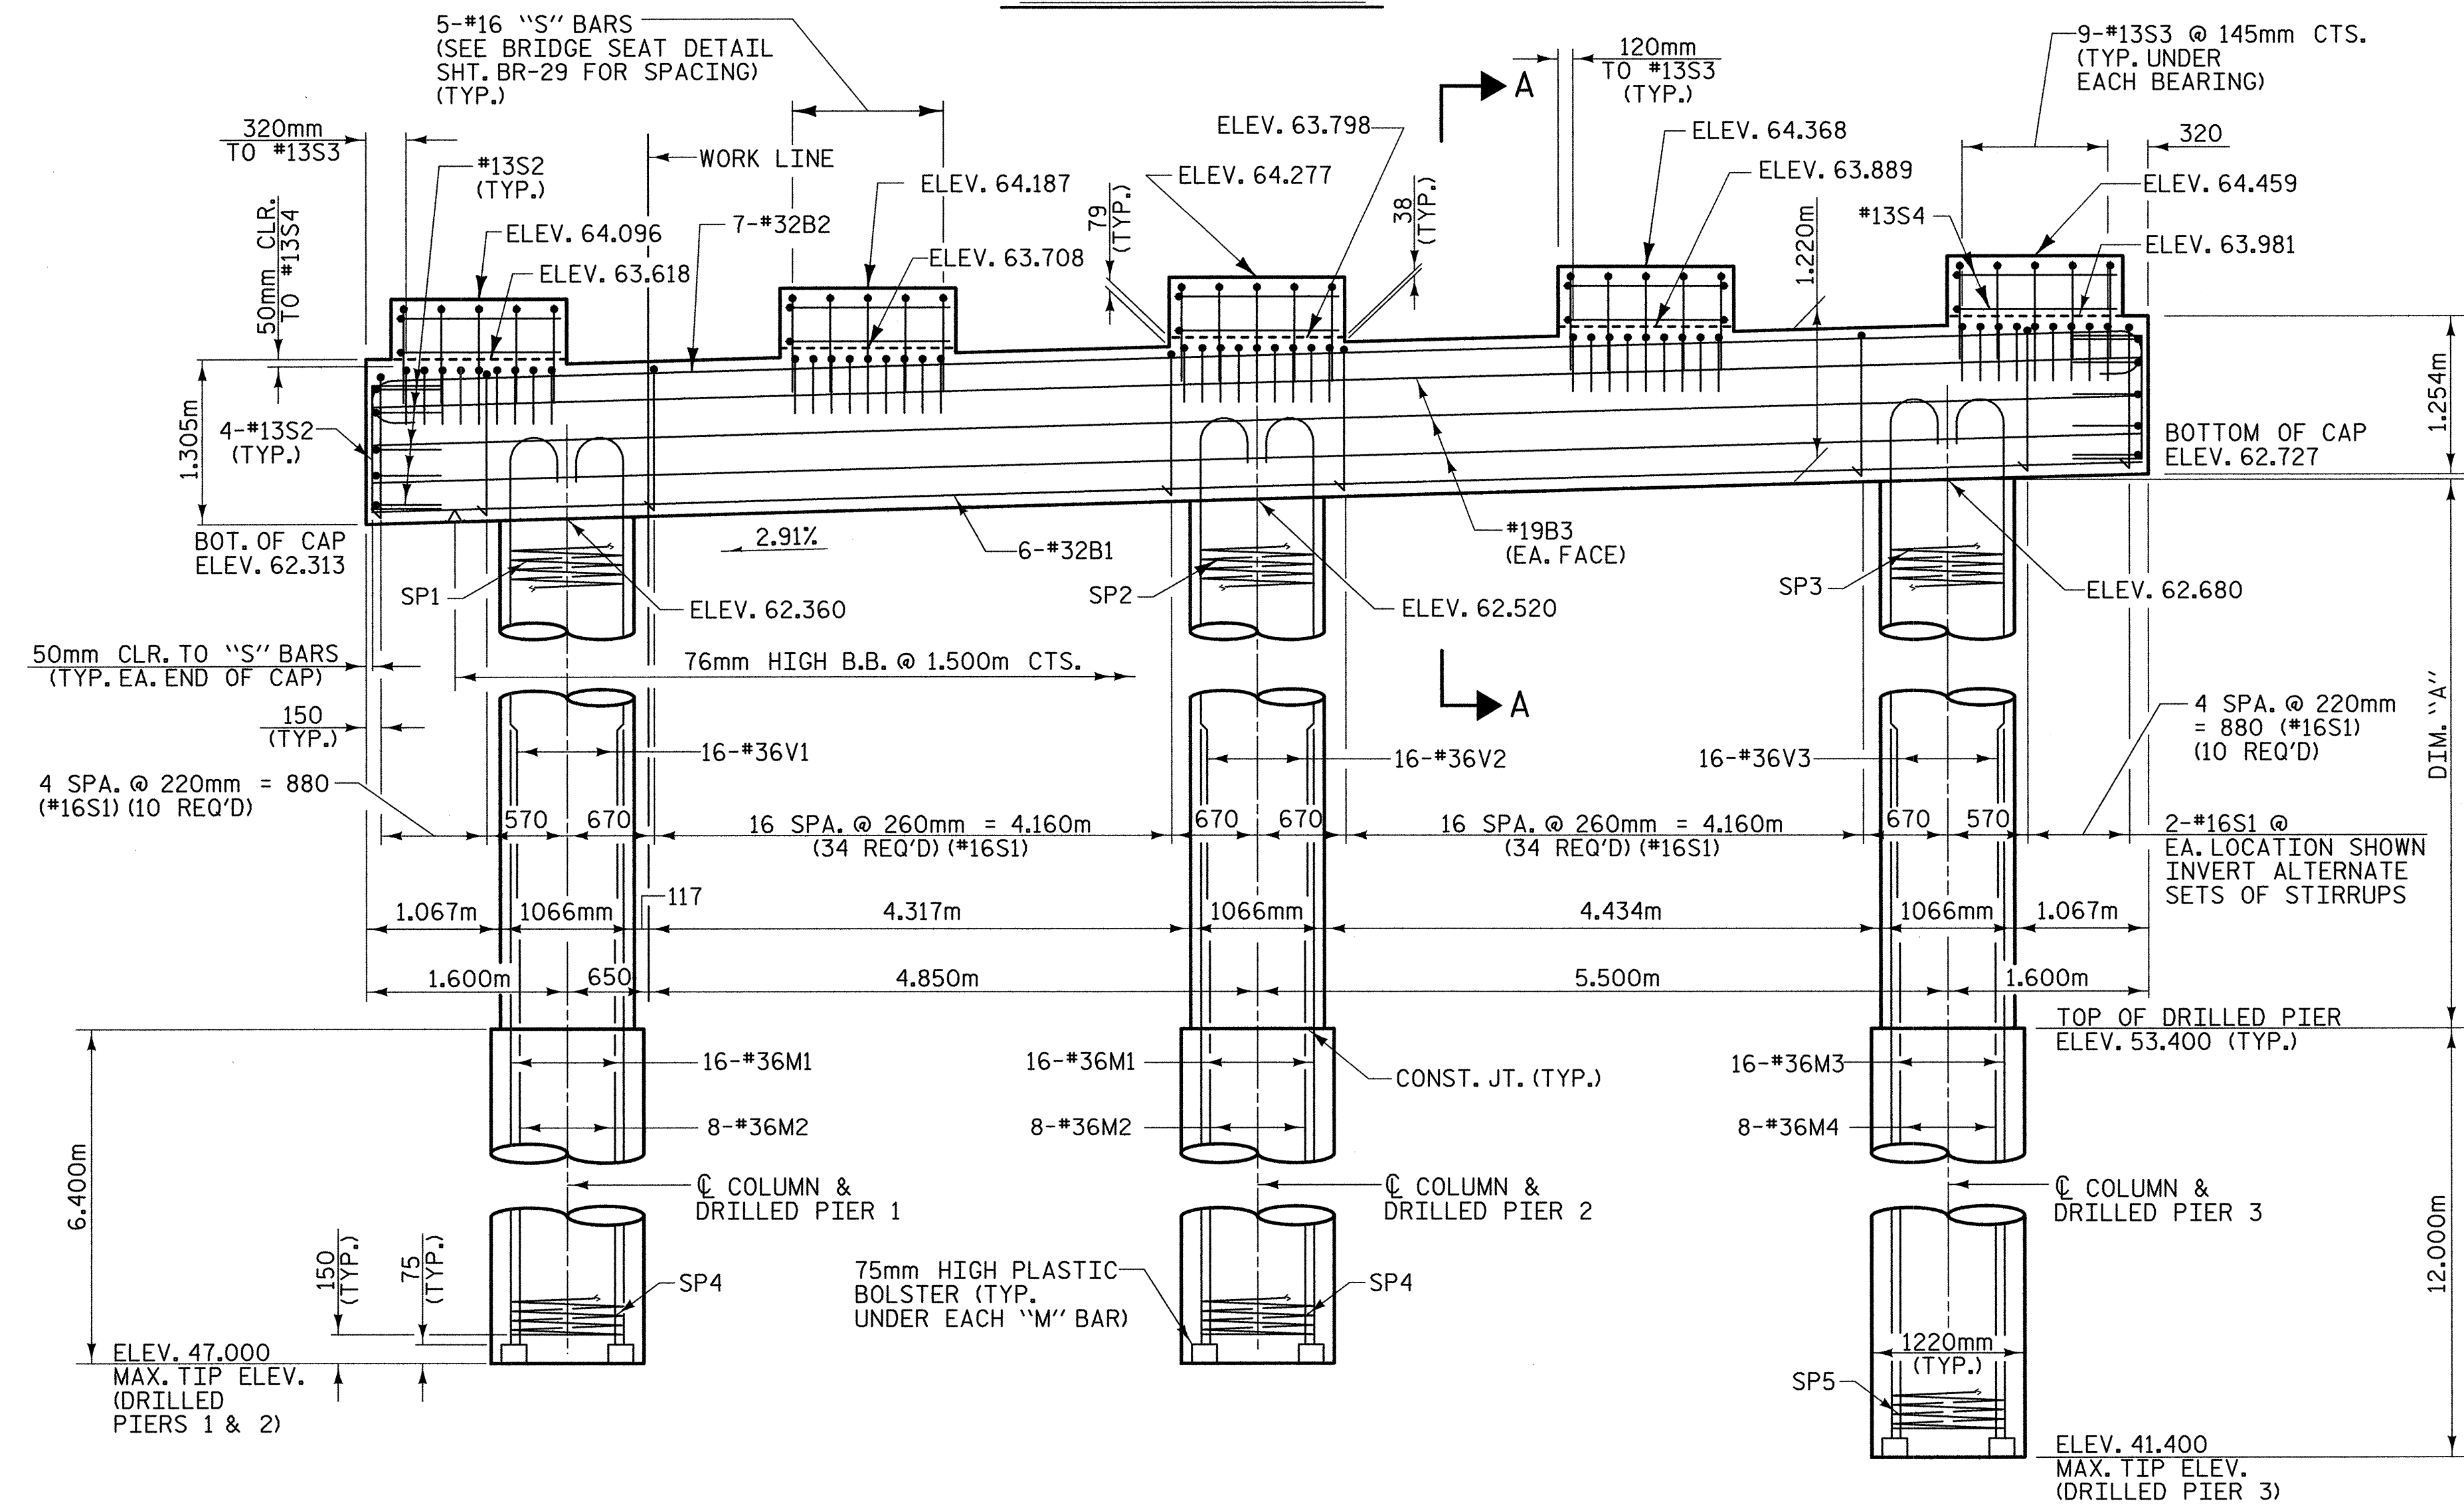


ELEVATION

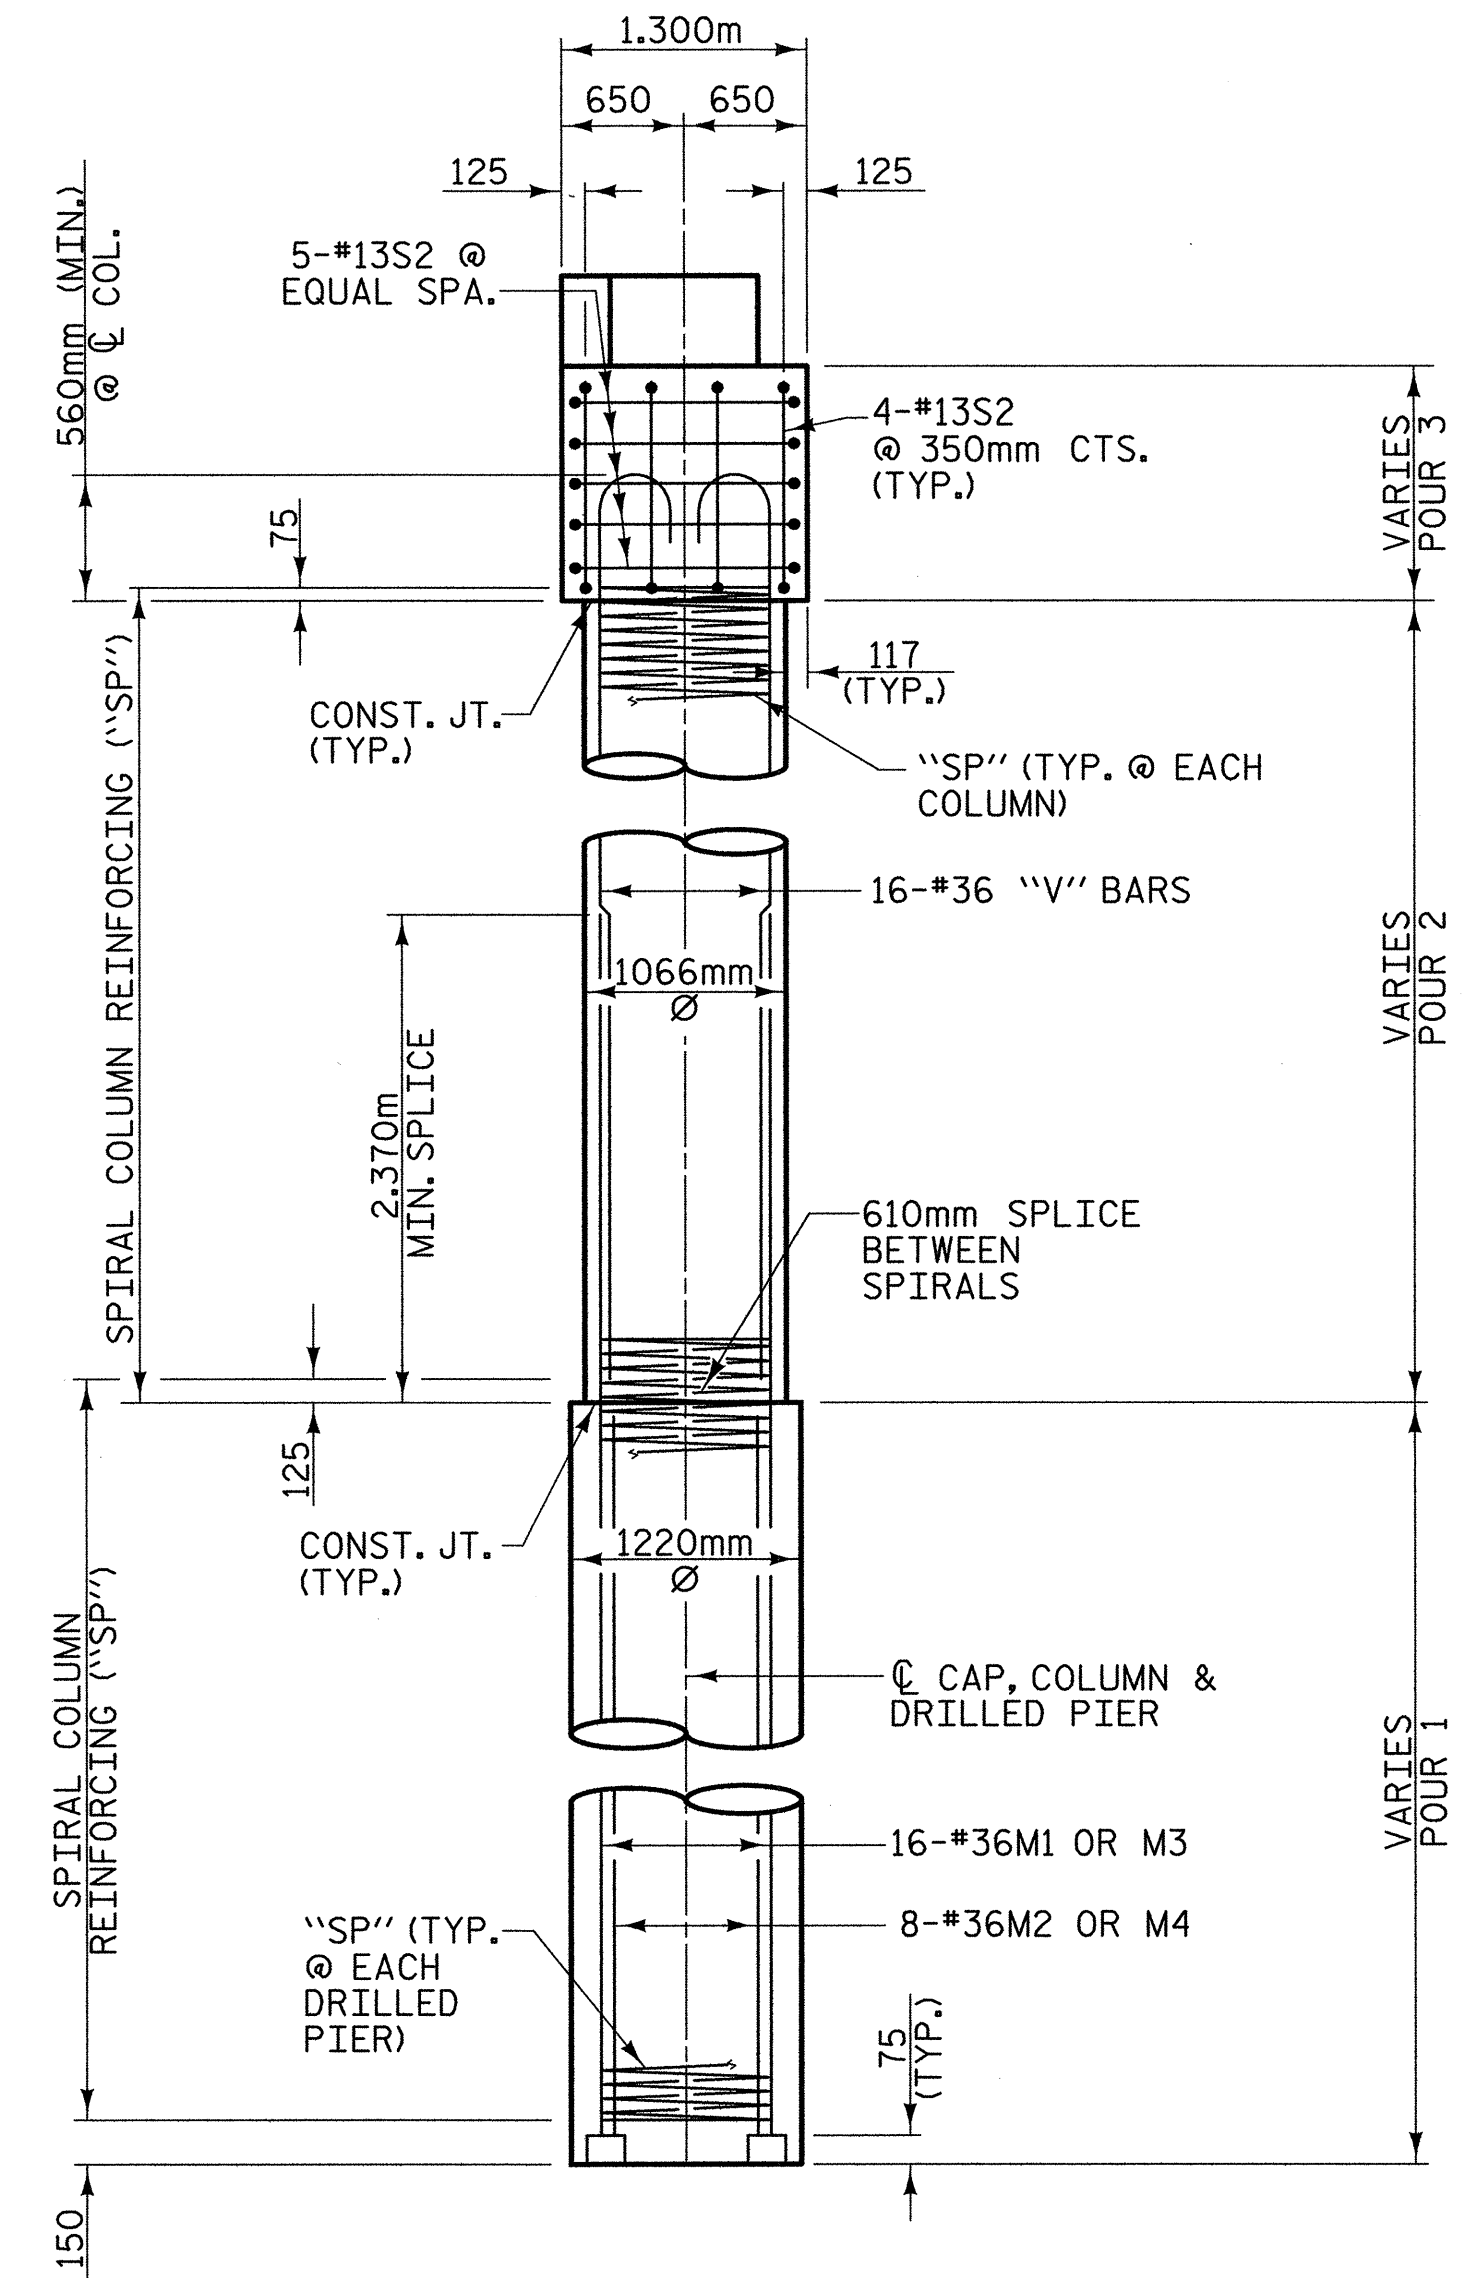

END ELEVATION

DIM. "A"	
COLUMN 1	8.960m
COLUMN 2	9.120m
COLUMN 3	9.280m

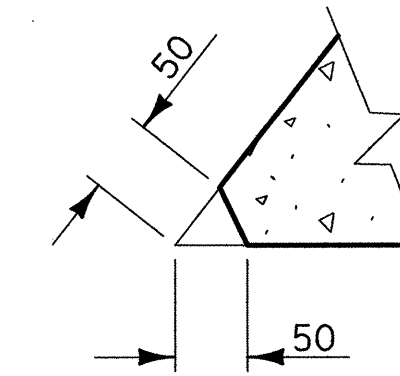

CHAMFER DETAIL




PROJECT NO. R-2552C
JOHNSTON COUNTY
STATION: 110+37.000 -L2RT- POC

SHEET 1 OF 2

STATE OF NORTH CAROLINA
DEPARTMENT OF TRANSPORTATION
RALEIGH

SUBSTRUCTURE
BENT 2
(RIGHT LANE)

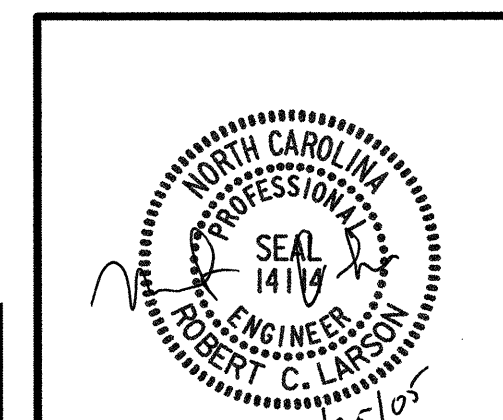

REVISIONS						SHEET NO.
NO.	BY:	DATE:	NO.	BY:	DATE:	TOTAL SHEETS
1			3			5-253
2			4			431

REFERENCE NO. BR-28

02/27/2005 08:05:51 AM G:\projects\2004\113-DIR-2552\STRUCTURES\113-RT-Lane\2552C.SP.02.dgn

DRAWN BY: J. P. SHERMAN DATE: 10/04
CHECKED BY: R. C. LARSON DATE: 1/05