






PROJECT REFERENCE NO. B-3682 & W-3413		SHEET NO. EC-7/CONST.8	
RW SHEET NO.			
ROADWAY DESIGN ENGINEER		HYDRAULICS ENGINEER	

NOTE:  
PLACE TEMPORARY ROCK SEDIMENT DAMS - B  
AND TEMPORARY ROCK SILT CHECKS TYPE - A AT  
DRAINAGE OUTLETS.

CLEARING AND GRUBBING  
EROSION CONTROL FOR  
CONSTRUCTION SHEET 8

-L-  
PI Sta 84+88.84  
Δ = 0° 43' 26.8" (LT)  
D = 1' 00' 00.0"  
L = 72.4'  
T = 36.2'  
R = 5,729.58'  
SE = N/C

-L-  
PI Sta 89+51.33  
Δ = 29° 20' 29.7" (LT)  
D = 7' 30' 00.0"  
L = 391.22'  
T = 200.00'  
R = 763.94'  
SE = 0.08 FT/FT  
RO = 200'

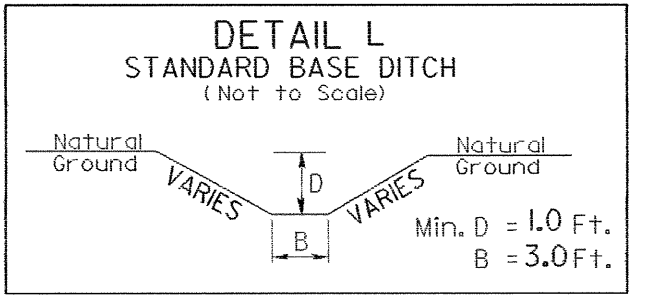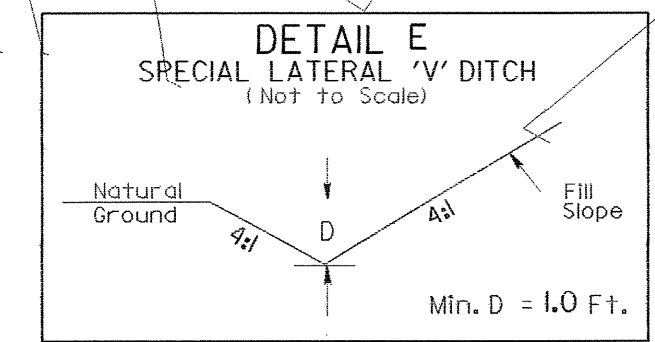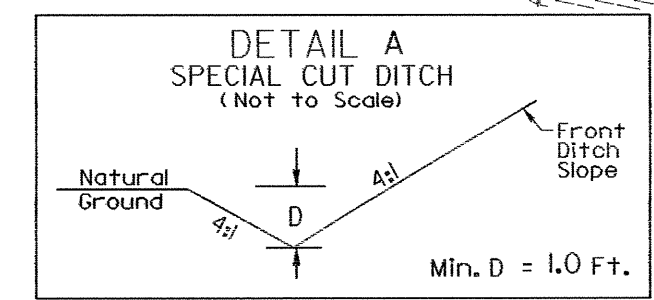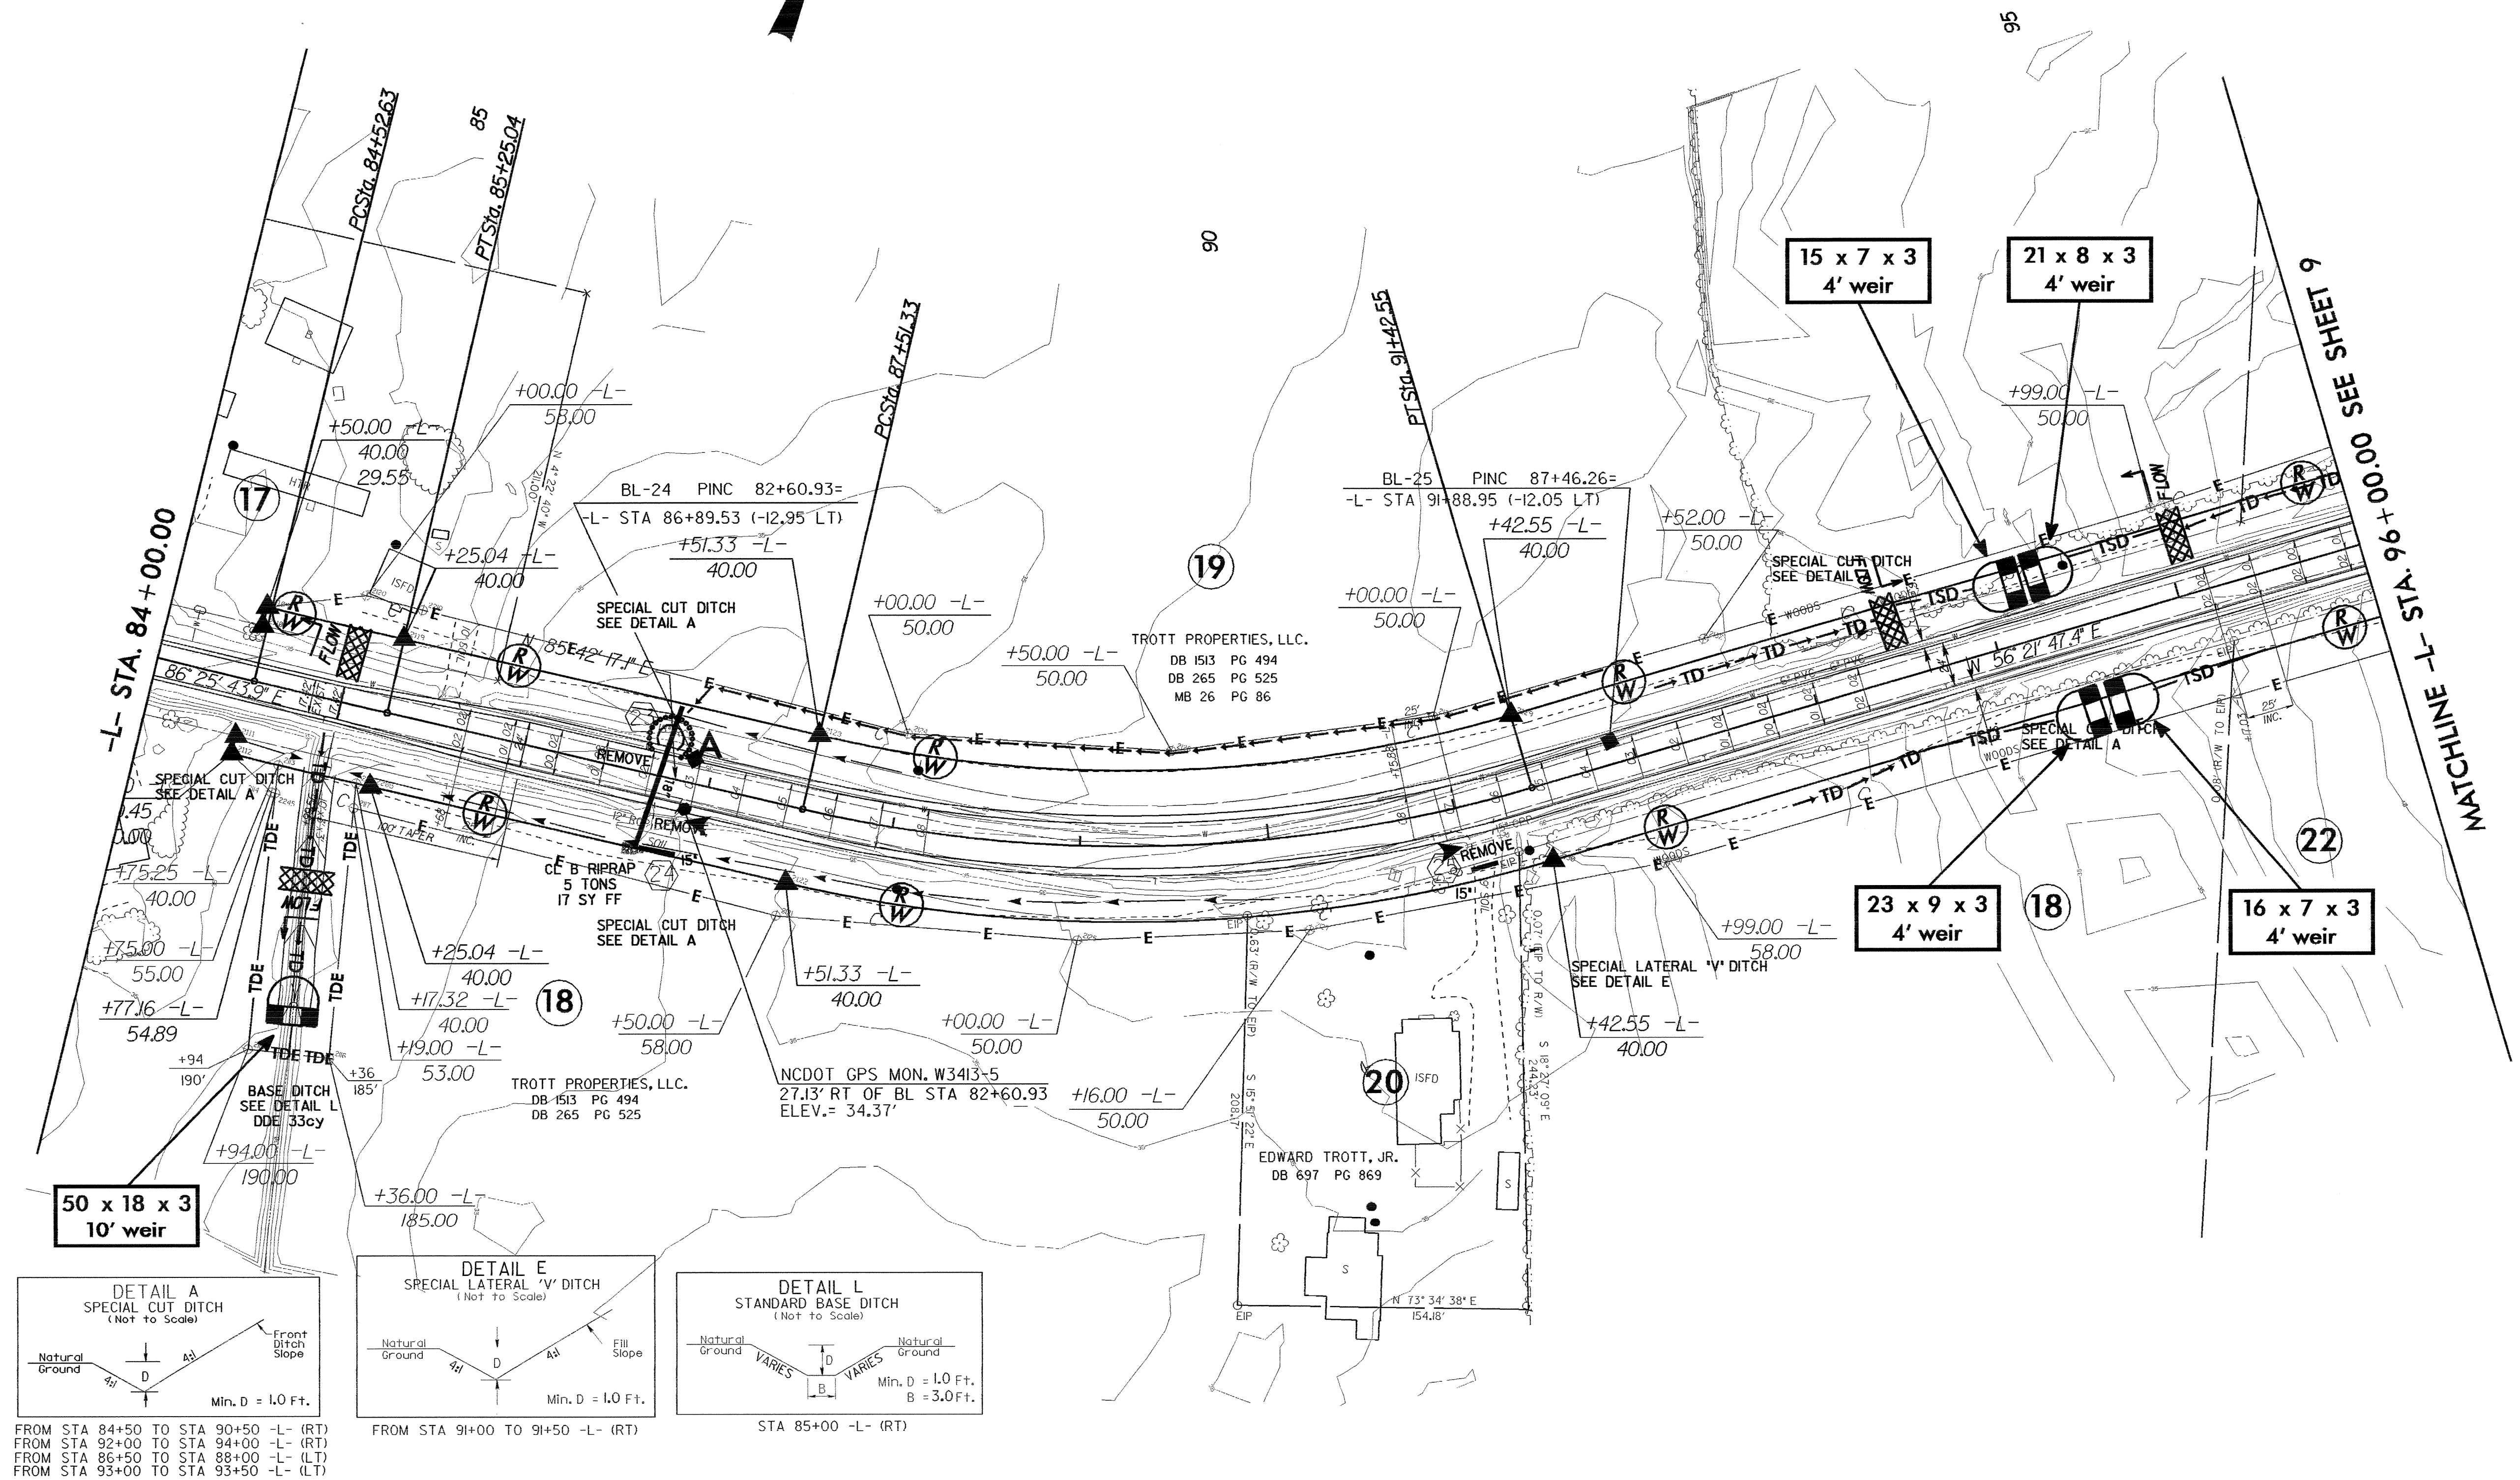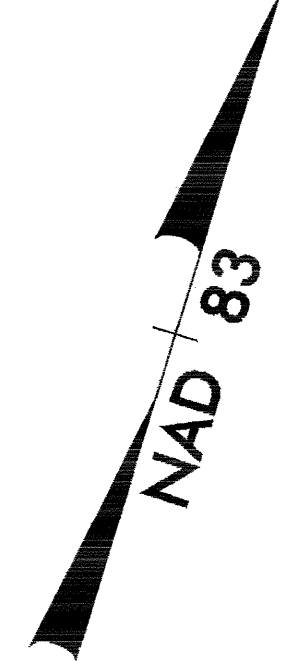

FROM STA 84+50 TO STA 90+50 -L- (RT)  
FROM STA 92+00 TO STA 94+00 -L- (RT)  
FROM STA 86+50 TO STA 88+00 -L- (LT)  
FROM STA 93+00 TO STA 93+50 -L- (LT)

FROM STA 91+00 TO STA 91+50 -L- (RT)

STA 85+00 -L- (RT)