


FRAMING PLAN - SPAN "C"

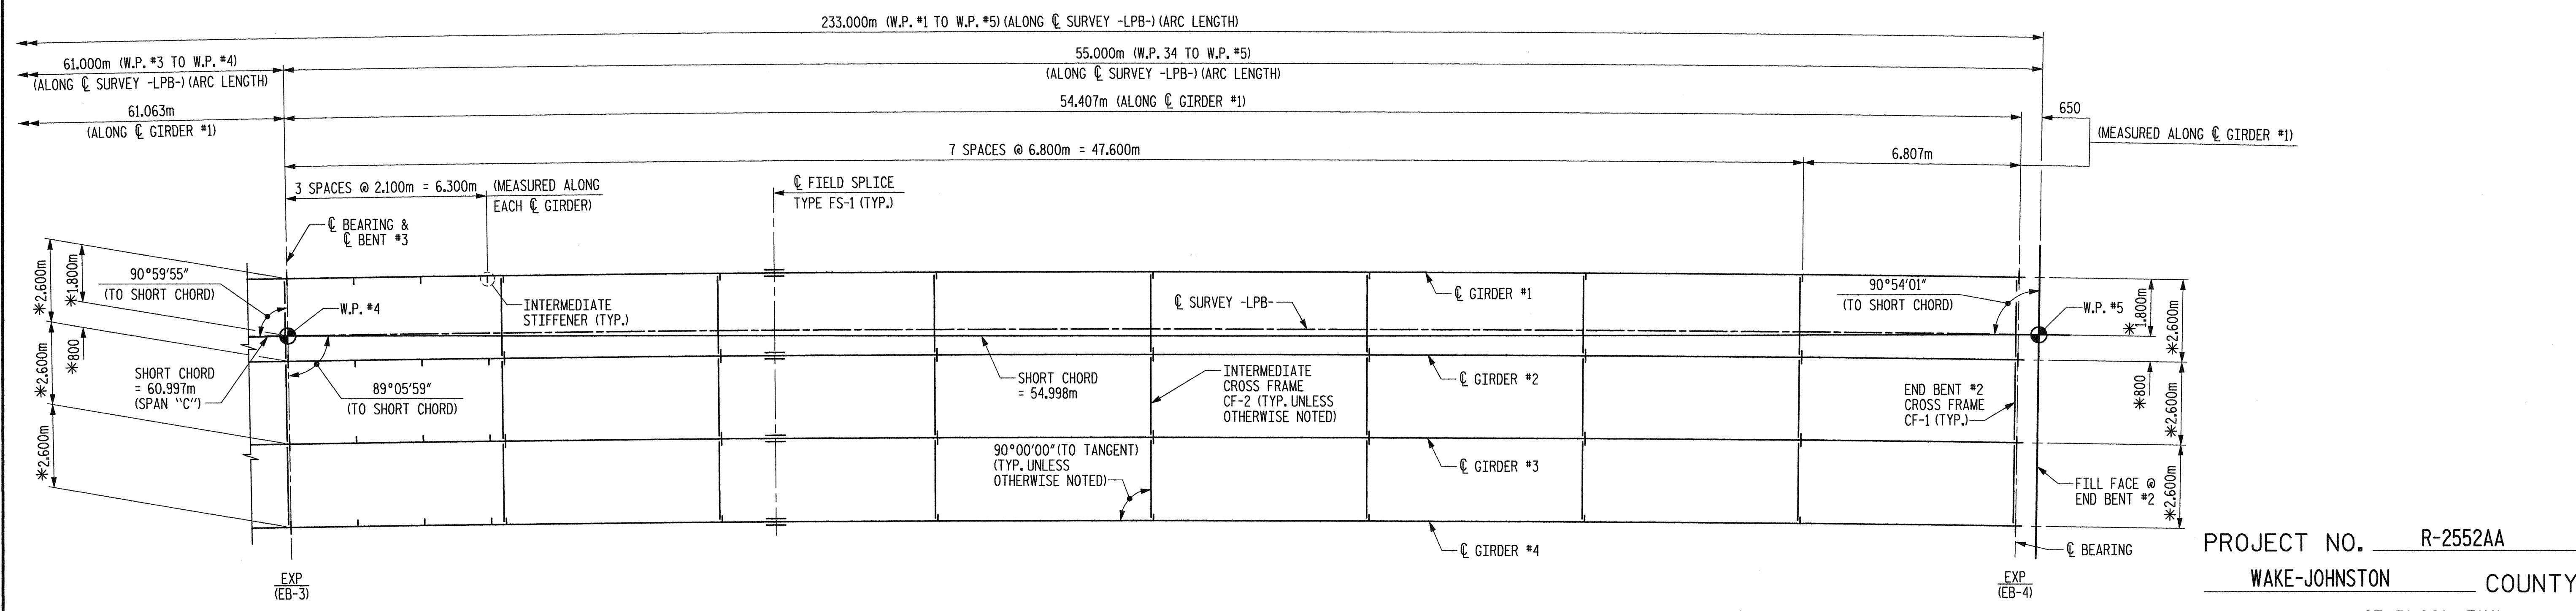

FRAMING PLAN - SPAN "D"



PROJECT NO. R-252AA
 WAKE-JOHNSTON COUNTY
 STATION: 27+51.601 -I1Y1-

SHEET 2 OF 2

STATE OF NORTH CAROLINA
 DEPARTMENT OF TRANSPORTATION
 RALEIGH

SUPERSTRUCTURE
 FRAMING PLAN
 SPANS "C" & "D"

REVISIONS						SHEET NO.
NO.	BY:	DATE:	NO.	BY:	DATE:	TOTAL SHEETS
1			3			5-50
2			4			429

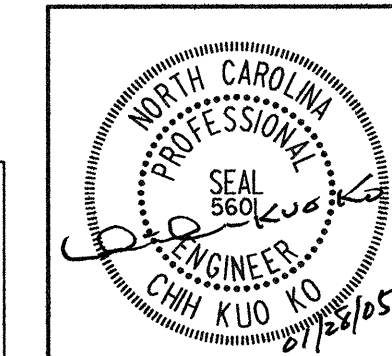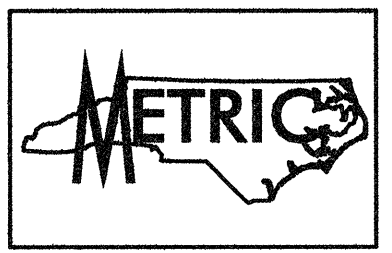

* DIMENSIONS RADIAL TO C SURVEY -LPB-

Plans prepared by:
KO & ASSOCIATES, P.C.
 Consulting Engineers
 1011 SCHAUB DR., SUITE #202
 RALEIGH, N.C. 27606
 For Division of Highways

PLOT: 01/29/2005 07:15:19 AM Ko & Associates, P.C.
 FILE NAME: r1252aa.dwg, p2, 02.dgn

DRAWN BY: B.E. LANNING DATE: JAN. 2005
 CHECKED BY: J.C. KO / A.K. ORR DATE: JAN. 2005

DWG. NO. 14