

STATE OF NORTH CAROLINA
DIVISION OF HIGHWAYS



STATE PROJECT REFERENCE NO.	SHEET NO.
R-2518B	TCP-1

**PLAN FOR PROPOSED
TRAFFIC CONTROL, MARKING & DELINEATION
YANCEY COUNTY**

R-2518B

ROADWAY STANDARD DRAWINGS

THE FOLLOWING ROADWAY STANDARDS AS APPEAR IN "ROADWAY STANDARD DRAWINGS" HIGHWAY DESIGN BRANCH - N. C. DEPARTMENT OF TRANSPORTATION - RALEIGH, N. C., DATED JULY 2006 ARE APPLICABLE TO THIS PROJECT AND BY REFERENCE HEREBY ARE CONSIDERED A PART OF THESE PLANS:

STD. NO.	TITLE
1101.02	TEMPORARY LANE CLOSURES
1101.03	TEMPORARY ROAD CLOSURES
1101.05	WORK ZONE VEHICLE ACCESSES
1101.06	WARNING SIGNS FOR BLASTING ZONES
1101.11	TRAFFIC CONTROL DESIGN TABLES
1110.01	STATIONARY WORK ZONE SIGNS - MOUNTING HEIGHT & LATERAL CLEARANCE
1110.02	PORTABLE WORK ZONE SIGNS - MOUNTING HEIGHT & LATERAL CLEARANCE
1115.01	FLASHING ARROW PANELS
1130.01	DRUMS
1145.01	BARRICADES - TYPE III
1150.01	FLAGGING DEVICES
1160.01	TEMPORARY CRASH CUSHION
1165.01	TRUCK MOUNTED IMPACT ATTENUATOR
1170.01	PORTABLE CONCRETE BARRIER
1205.01	PAVEMENT MARKINGS - LINE TYPES AND OFFSETS
1205.02	PAVEMENT MARKINGS - DIVIDED AND UNDIVIDED ROADWAYS
1205.04	PAVEMENT MARKINGS - INTERSECTIONS
1205.05	PAVEMENT MARKINGS - TURN LANES
1205.06	PAVEMENT MARKINGS - THRU LANE DROPS
1205.08	PAVEMENT MARKINGS - SYMBOLS AND WORD MESSAGES
1205.09	PAVEMENT MARKINGS - PAINTED ISLANDS
1205.12	PAVEMENT MARKINGS - BRIDGES
1250.01	PAVEMENT MARKER SPACING
1251.01	RAISED PAVEMENT MARKERS - TEMPORARY AND PERMANENT
1253.01	SNOWPLOWABLE RAISED PAVEMENT MARKERS
1261.01	GUARDRAIL AND BARRIER DELINEATOR SPACING
1261.02	GUARDRAIL AND BARRIER DELINEATOR TYPES
1262.01	GUARDRAIL END DELINEATION

INDEX OF SHEETS

SHEET NO.	TITLE
TCP- 1	LIST OF APPLICABLE ROADWAY STANDARD DRAWINGS, INDEX OF SHEETS AND LEGEND
TCP- 2 - TCP- 2E	PROJECT NOTES AND TEMPORARY SHORING DATA
TCP- 3 - TCP- 3B	PHASING
TCP- 4 - TCP-12	PHASE I OVERVIEWS
TCP-13 - TCP-21	PHASE I STEP 5-8
TCP-22 - TCP-25	PHASE I DETAILS
TCP-26 - TCP-31	PHASE I SECTIONS
TCP-32 - TCP-40	PHASE II OVERVIEWS
TCP-41	PHASE II DETAILS
TCP-42 - TCP-44	PHASE II SECTIONS
TCP-45	ADVANCED WORK ZONE WARNING SIGNS
TCP-46	CMS MESSAGES AND LOCATIONS DURING BLASTING OPERATIONS
TCP-47	TYPICAL SIGNS AND DEVICES AT -Y- LINES AND DRIVEWAYS
TCP-48	TRAFFIC CONTROL FOR NEW STOP LOCATIONS FOR -Y- LINES
TCP-49	PORTABLE CONCRETE BARRIER AT TEMPORARY SHORING LOCATIONS
PM- 1 - PM-18	FINAL PAVEMENT MARKINGS AND MARKERS

LEGEND

- GENERAL**
- DIRECTION OF TRAFFIC FLOW
 - NORTH ARROW
 - PROPOSED PVMT. EXIST. PVMT.
 - WORK AREA
 - REMOVAL OF EXISTING PAVEMENT
- TRAFFIC CONTROL DEVICES**
- TYPE I BARRICADE
 - TYPE II BARRICADE
 - TYPE III BARRICADE
 - CONE
 - DRUM SKINNY DRUM
 - FLASHING ARROW PANEL (TYPE C)
 - STATIONARY SIGN
 - PORTABLE SIGN
 - STATIONARY OR PORTABLE SIGN
 - CRASH CUSHION
 - CHANGEABLE MESSAGE SIGN
 - TRUCK MOUNTED IMPACT ATTENUATOR (TMIA)
 - POLICE
 - FLAGGER
- PAVEMENT MARKINGS**
- CRYSTAL/CRYSTAL PAVEMENT MARKER
 - YELLOW/YELLOW PAVEMENT MARKER
 - CRYSTAL/RED PAVEMENT MARKER
 - PAVEMENT MARKING SYMBOLS

TIP PROJECT:

I:\FEB-2008 09:31\Projects\ProJ\TIP\Projects\R-2518B\TrafficControl\top\R-2518B_Tc_TCP_01.dgn
dwj\ssstts AT WZTC237500

APPROVED: <i>Jessica Kuse</i> DATE: <i>02/12/08</i>	PLAN PREPARED BY: N.C.D.O.T. WORK ZONE TRAFFIC CONTROL UNIT
SEAL 	J. S. BOURNE, P.E. TRAFFIC CONTROL ENGINEER J. S. KITE, P.E. TRAFFIC CONTROL PROJECT ENGINEER J. D. KUSE, P.E. TRAFFIC CONTROL PROJECT DESIGN ENGINEER D. W. BISSETTE, P.E. TRAFFIC CONTROL DESIGN ENGINEER / TECHNICIAN



PROJ. REFERENCE NO.	SHEET NO.
R-2518B	TCP-2

PROJECT NOTES

GENERAL NOTES

CHANGES MAY BE REQUIRED WHEN PHYSICAL DIMENSIONS IN THE DETAIL DRAWINGS, STANDARD DETAILS AND ROADWAY DETAILS ARE NOT ATTAINABLE TO MEET FIELD CONDITIONS, OR RESULT IN DUPLICATE, OR UNDESIRE OVERLAPPING OF DEVICES. MODIFICATION MAY INCLUDE: MOVING, SUPPLEMENTING, COVERING OR REMOVAL OF DEVICES, AS DIRECTED BY THE ENGINEER.

THE FOLLOWING GENERAL NOTES APPLY AT ALL TIMES FOR THE DURATION OF THE CONSTRUCTION PROJECT, EXCEPT WHEN OTHERWISE NOTED IN THE PLAN, OR DIRECTED BY THE ENGINEER.

TIME RESTRICTIONS

A) DO NOT CLOSE OR NARROW TRAVEL LANES AS FOLLOWS:

ROAD NAME	DAY AND TIME RESTRICTIONS
US 19	MONDAY THRU FRIDAY 6:00 AM TO 9:00 AM MONDAY THRU FRIDAY 4:00 PM TO 7:00 PM

B) DO NOT CLOSE OR NARROW TRAVEL LANES DURING HOLIDAYS AND SPECIAL EVENTS AS FOLLOWS:

ROAD NAME

US 19

HOLIDAY

1. FOR ANY UNEXPECTED OCCURRENCE THAT CREATES UNUSUALLY HIGH TRAFFIC VOLUMES, AS DIRECTED BY THE ENGINEER.
2. FOR NEW YEAR'S, BETWEEN THE HOURS OF 7:00 P.M. DECEMBER 31st TO 6:00 A.M. JANUARY 2ND. IF NEW YEAR'S DAY IS ON A FRIDAY, SATURDAY, SUNDAY, OR MONDAY THEN UNTIL 6:00 A.M. THE FOLLOWING TUESDAY.
3. FOR EASTER, BETWEEN THE HOURS OF 7:00 P.M. THURSDAY AND 6:00 A.M. MONDAY.
4. FOR MEMORIAL DAY, BETWEEN THE HOURS OF 7:00 P.M. FRIDAY TO 6:00 A.M. TUESDAY.
5. FOR INDEPENDENCE DAY, BETWEEN THE HOURS OF 7:00 P.M. THE DAY BEFORE INDEPENDENCE DAY AND 6:00 A.M. THE DAY AFTER INDEPENDENCE DAY.

IF INDEPENDENCE DAY IS ON A FRIDAY, SATURDAY, SUNDAY OR MONDAY THEN BETWEEN THE HOURS OF 7:00 P.M. THE THURSDAY BEFORE INDEPENDENCE DAY AND 6:00 A.M. THE TUESDAY AFTER INDEPENDENCE DAY.
6. FOR LABOR DAY, BETWEEN THE HOURS OF 7:00 P.M. FRIDAY AND 6:00 A.M. TUESDAY.
7. FOR THANKSGIVING DAY, BETWEEN THE HOURS OF 7:00 P.M. TUESDAY TO 6:00 A.M. MONDAY.
8. FOR CHRISTMAS, BETWEEN THE HOURS OF 7:00 P.M. THE FRIDAY BEFORE THE WEEK OF CHRISTMAS DAY AND 6:00 A.M. THE FOLLOWING TUESDAY AFTER THE WEEK OF CHRISTMAS.

C) DO NOT STOP TRAFFIC ON US 19 FOR MORE THAN 20 MINUTE INTERVALS FOR ANY OPERATION INCLUDING BUT, NOT LIMITED TO BLASTING AND TRAFFIC SHIFTS.

DEplete ALL QUEUES BEFORE STOPPING TRAFFIC AGAIN.

D) DO NOT CONDUCT ANY HAULING OPERATIONS AGAINST THE FLOW OF TRAFFIC OF AN OPEN TRAVELWAY UNLESS THE HAULING OPERATION IS PROTECTED BY BARRIER OR GUARDRAIL OR AS DIRECTED BY THE ENGINEER.

LANE AND SHOULDER CLOSURE REQUIREMENTS

E) REMOVE LANE CLOSURE DEVICES FROM THE LANE WHEN WORK IS NOT BEING PERFORMED BEHIND THE LANE CLOSURE OR WHEN A LANE CLOSURE IS NO LONGER NEEDED, OR AS DIRECTED BY THE ENGINEER.

F) WHEN PERSONNEL AND/OR EQUIPMENT ARE WORKING ON THE SHOULDER ADJACENT TO AN UNDIVIDED FACILITY AND WITHIN 1.5m OF AN OPEN TRAVEL LANE, CLOSE THE NEAREST OPEN TRAVEL LANE USING ROADWAY STANDARD DRAWING NO. 1101.02 UNLESS THE WORK AREA IS PROTECTED BY BARRIER OR GUARDRAIL.

G) WHEN PERSONNEL AND/OR EQUIPMENT ARE WORKING WITHIN A LANE OF TRAVEL OF AN UNDIVIDED OR DIVIDED FACILITY, CLOSE THE LANE ACCORDING TO THE TRAFFIC CONTROL PLANS, ROADWAY STANDARD DRAWINGS OR AS DIRECTED BY THE ENGINEER. CONDUCT THE WORK SO THAT ALL PERSONNEL AND/OR EQUIPMENT REMAIN WITHIN THE CLOSED TRAVEL LANE.

H) DO NOT WORK SIMULTANEOUSLY WITHIN 5 M ON BOTH SIDES OF AN OPEN TRAVELWAY, RAMP OR LOOP WITHIN THE SAME LOCATION UNLESS PROTECTED WITH GUARDRAIL OR BARRIER.

I) DO NOT INSTALL MORE THAN 2 SIMULTANEOUS LANE CLOSURES, IN ANY ONE DIRECTION, ON US 19.

J) PROVIDE A MINIMUM OF 2 KM BETWEEN LANE CLOSURES, MEASURED FROM THE END OF ONE CLOSURE TO THE FIRST SIGN OF THE NEXT LANE CLOSURE.

PAVEMENT EDGE DROP OFF REQUIREMENTS



K) BACKFILL AT A 6:1 SLOPE UP TO THE EDGE AND ELEVATION OF EXISTING PAVEMENT IN AREAS ADJACENT TO AN OPENED TRAVEL LANE THAT HAS AN EDGE OF PAVEMENT DROP-OFF AS FOLLOWS:

BACKFILL DROP-OFFS THAT EXCEED 50mm ON ROADWAYS WITH POSTED SPEED LIMITS OF 45 MPH OR GREATER.

BACKFILL DROP-OFFS THAT EXCEED 75mm ON ROADWAYS WITH POSTED SPEED LIMITS LESS THAN 45 MPH.

BACKFILL WITH SUITABLE COMPACTED MATERIAL, AS APPROVED BY THE ENGINEER, AT NO EXPENSE TO THE DEPARTMENT.

I:\FEB-2008 07:30\DOT\CH\CP\004010\Proj\Stores\Proj\Tip\projects-r\2518b\Traffic\TrafficControl\Tcp\N-r-2518b-tc_tcp-02-02e.dgn
DWG: JDB AT WZTC237500

APPROVED: <i>Jessica Kuse</i> DATE: 2/13/08		PROJECT NOTES	
	SCALE: NONE		REVISIONS
	DATE: 01/08		
	DWG. BY: DWB		
	DESIGN BY: DWB		
REVIEWED BY: JDK			



PROJ. REFERENCE NO.	SHEET NO.
R-2518B	TCP-2D

TEMPORARY SHORING DATA

TEMPORARY SHORING NO. 4

FOR TEMPORARY SHORING, SEE TEMPORARY SHORING SPECIAL PROVISION.

USE A SHEETING PILE WALL FROM STATION 191+55.00, 0.3 M RIGHT OF -L-, TO STATION 191+62.00, 0.3 M RIGHT OF -L-.

DO NOT USE A TEMPORARY MSE WALL FROM STATION 191+55.00, 0.3 M RIGHT OF -L-, TO STATION 191+62.00, 0.3 M RIGHT OF -L-.

FOR CONTRACTOR DESIGNED SHORING, SURVEY THE SHORING LOCATION TO DETERMINE EXISTING ELEVATIONS AND ACTUAL DESIGN HEIGHTS BEFORE BEGINNING DESIGN.

WHEN USING CONTRACTOR DESIGNED SHORING, USE THE FOLLOWING SOIL PARAMETERS:

UNIT WEIGHT OF SOIL ABOVE WATER TABLE, $\gamma = 120$ PCF
 UNIT WEIGHT OF SOIL BELOW WATER TABLE, $\gamma = 60$ PCF
 FRICTION ANGLE, $\phi = 30$ DEGREES
 COHESION, $c = 0$ PSF

NO SUBSURFACE INFORMATION IS AVAILABLE IN THE VICINITY OF THE TEMPORARY SHORING. THE INFORMATION PROVIDED FOR DESIGN WAS ASSUMED AND MAY NOT BE APPLICABLE TO THE ACTUAL SITE CONDITIONS ENCOUNTERED DURING CONSTRUCTION.

FOR PORTABLE CONCRETE BARRIERS ABOVE AND BEHIND TEMPORARY SHORING, USE AN NCDOT PORTABLE CONCRETE BARRIER (UNANCHORED OR ANCHORED) OR AN OREGON TALL F-SHAPE CONCRETE BARRIER IN ACCORDANCE WITH THE TRAFFIC CONTROL PLANS.

TEMPORARY SHORING NO. 5

FOR TEMPORARY SHORING, SEE TEMPORARY SHORING SPECIAL PROVISION.

USE A SHEETING PILE WALL FROM STATION 192+22.00, 0.3 M RIGHT OF -L-, TO STATION 192+28.00, 0.3 M RIGHT OF -L-.

DO NOT USE A TEMPORARY MSE WALL FROM STATION 192+22.00, 0.3 M RIGHT OF -L-, TO STATION 192+28.00, 0.3 M RIGHT OF -L-.

FOR CONTRACTOR DESIGNED SHORING, SURVEY THE SHORING LOCATION TO DETERMINE EXISTING ELEVATIONS AND ACTUAL DESIGN HEIGHTS BEFORE BEGINNING DESIGN.

WHEN USING CONTRACTOR DESIGNED SHORING, USE THE FOLLOWING SOIL PARAMETERS:

UNIT WEIGHT OF SOIL ABOVE WATER TABLE, $\gamma = 120$ PCF
 UNIT WEIGHT OF SOIL BELOW WATER TABLE, $\gamma = 60$ PCF
 FRICTION ANGLE, $\phi = 30$ DEGREES
 COHESION, $c = 0$ PSF

NO SUBSURFACE INFORMATION IS AVAILABLE IN THE VICINITY OF THE TEMPORARY SHORING. THE INFORMATION PROVIDED FOR DESIGN WAS ASSUMED AND MAY NOT BE APPLICABLE TO THE ACTUAL SITE CONDITIONS ENCOUNTERED DURING CONSTRUCTION.

FOR PORTABLE CONCRETE BARRIERS ABOVE AND BEHIND TEMPORARY SHORING, USE AN NCDOT PORTABLE CONCRETE BARRIER (UNANCHORED OR ANCHORED) OR AN OREGON TALL F-SHAPE CONCRETE BARRIER IN ACCORDANCE WITH THE TRAFFIC CONTROL PLANS.

TEMPORARY SHORING NO. 6

FOR TEMPORARY SHORING, SEE TEMPORARY SHORING SPECIAL PROVISION.

USE A SHEETING PILE WALL FROM STATION 223+12.00, 1.9 M LEFT OF -L-, TO STATION 223.22.00, 1.9 M LEFT OF -L-.

DO NOT USE A TEMPORARY MSE WALL FROM STATION 223+12.00, 1.9 M LEFT OF -L-, TO STATION 223.22.00, 1.9 M LEFT OF -L-.

FOR CONTRACTOR DESIGNED SHORING, SURVEY THE SHORING LOCATION TO DETERMINE EXISTING ELEVATIONS AND ACTUAL DESIGN HEIGHTS BEFORE BEGINNING DESIGN.



WHEN USING CONTRACTOR DESIGNED SHORING, USE THE FOLLOWING SOIL PARAMETERS:

UNIT WEIGHT OF SOIL ABOVE WATER TABLE, $\gamma = 120$ PCF
 UNIT WEIGHT OF SOIL BELOW WATER TABLE, $\gamma = 60$ PCF
 FRICTION ANGLE, $\phi = 30$ DEGREES
 COHESION, $c = 0$ PSF

NO SUBSURFACE INFORMATION IS AVAILABLE IN THE VICINITY OF THE TEMPORARY SHORING. THE INFORMATION PROVIDED FOR DESIGN WAS ASSUMED AND MAY NOT BE APPLICABLE TO THE ACTUAL SITE CONDITIONS ENCOUNTERED DURING CONSTRUCTION.

FOR PORTABLE CONCRETE BARRIERS ABOVE AND BEHIND TEMPORARY SHORING, USE AN NCDOT PORTABLE CONCRETE BARRIER (UNANCHORED OR ANCHORED) OR AN OREGON TALL F-SHAPE CONCRETE BARRIER IN ACCORDANCE WITH THE TRAFFIC CONTROL PLANS.

19-FEB-2008 15:18
 c:\vdocume-1\mbad\p1\locdis-1\temp\1-r-2518b-1c-1cp-02-02e.dgn
 mbad\old AT 3ER214788

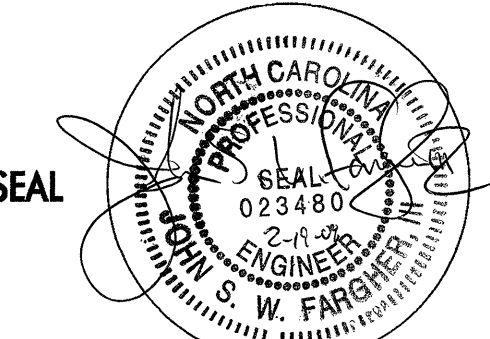APPROVED: _____ DATE: _____	TEMPORARY SHORING DATA						
	SCALE: NONE						
	DATE: 01/08						
	DWG. BY: WSA						
	DESIGN BY: WSA						
REVIEWED BY: JDK	<table border="1" style="width: 100%; border-collapse: collapse;"> <thead> <tr> <th colspan="2" style="text-align: center;">REVISIONS</th> </tr> </thead> <tbody> <tr> <td style="width: 50%; height: 20px;"> </td> <td style="width: 50%;"> </td> </tr> <tr> <td style="height: 20px;"> </td> <td> </td> </tr> </tbody> </table>	REVISIONS					
REVISIONS							
<small>ADD FILE</small>							



TEMPORARY SHORING DATA

TEMPORARY SHORING NO. 7

FOR TEMPORARY SHORING, SEE TEMPORARY SHORING SPECIAL PROVISION.

USE A SHEETING PILE WALL FROM STATION 233+80.00, 1.9 M LEFT OF -L-, TO STATION 223+90.00, 1.9 M LEFT OF -L-.

DO NOT USE A TEMPORARY MSE WALL FROM STATION 233+80.00, 1.9 M LEFT OF -L-, TO STATION 223+90.00, 1.9 M LEFT OF -L-.

FOR CONTRACTOR DESIGNED SHORING, SURVEY THE SHORING LOCATION TO DETERMINE EXISTING ELEVATIONS AND ACTUAL DESIGN HEIGHTS BEFORE BEGINNING DESIGN.

WHEN USING CONTRACTOR DESIGNED SHORING, USE THE FOLLOWING SOIL PARAMETERS:

- UNIT WEIGHT OF SOIL ABOVE WATER TABLE, $\gamma = 120$ PCF
- UNIT WEIGHT OF SOIL BELOW WATER TABLE, $\gamma = 60$ PCF
- FRICTION ANGLE, $\phi = 30$ DEGREES
- COHESION, $c = 0$ PSF

NO SUBSURFACE INFORMATION IS AVAILABLE IN THE VICINITY OF THE TEMPORARY SHORING. THE INFORMATION PROVIDED FOR DESIGN WAS ASSUMED AND MAY NOT BE APPLICABLE TO THE ACTUAL SITE CONDITIONS ENCOUNTERED DURING CONSTRUCTION.

FOR PORTABLE CONCRETE BARRIERS ABOVE AND BEHIND TEMPORARY SHORING, USE AN NCDOT PORTABLE CONCRETE BARRIER (UNANCHORED OR ANCHORED) OR AN OREGON TALL F-SHAPE CONCRETE BARRIER IN ACCORDANCE WITH THE TRAFFIC CONTROL PLANS.

TEMPORARY SHORING NO. 8

FOR TEMPORARY SHORING, SEE TEMPORARY SHORING SPECIAL PROVISION.

USE A SHEETING PILE WALL FROM STATION 10+57.00, 7 M RIGHT OF -Y5- TO STATION 10+63.00, 7 M RIGHT OF -Y5-.

DO NOT USE A TEMPORARY MSE WALL FROM STATION 10+57.00, 7 M RIGHT OF -Y5- TO STATION 10+63.00, 7 M RIGHT OF -Y5-.

FOR CONTRACTOR DESIGNED SHORING, SURVEY THE SHORING LOCATION TO DETERMINE EXISTING ELEVATIONS AND ACTUAL DESIGN HEIGHTS BEFORE BEGINNING DESIGN.

WHEN USING CONTRACTOR DESIGNED SHORING, USE THE FOLLOWING SOIL PARAMETERS:

- UNIT WEIGHT OF SOIL ABOVE WATER TABLE, $\gamma = 120$ PCF
- UNIT WEIGHT OF SOIL BELOW WATER TABLE, $\gamma = 60$ PCF
- FRICTION ANGLE, $\phi = 30$ DEGREES
- COHESION, $c = 0$ PSF

NO SUBSURFACE INFORMATION IS AVAILABLE IN THE VICINITY OF THE TEMPORARY SHORING. THE INFORMATION PROVIDED FOR DESIGN WAS ASSUMED AND MAY NOT BE APPLICABLE TO THE ACTUAL SITE CONDITIONS ENCOUNTERED DURING CONSTRUCTION.

FOR PORTABLE CONCRETE BARRIERS ABOVE AND BEHIND TEMPORARY SHORING, USE AN NCDOT PORTABLE CONCRETE BARRIER (UNANCHORED OR ANCHORED) OR AN OREGON TALL F-SHAPE CONCRETE BARRIER IN ACCORDANCE WITH THE TRAFFIC CONTROL PLANS.

TEMPORARY SHORING NO. 9

FOR TEMPORARY SHORING, SEE TEMPORARY SHORING SPECIAL PROVISION.

USE A SHEETING PILE WALL FROM STATION 10+13.00, 8 M LEFT OF -Y6- TO STATION 10+18.00, 8 M LEFT OF -Y6-.

DO NOT USE A TEMPORARY MSE WALL FROM STATION 10+13.00, 8 M LEFT OF -Y6- TO STATION 10+18.00, 8 M LEFT OF -Y6-.

FOR CONTRACTOR DESIGNED SHORING, SURVEY THE SHORING LOCATION TO DETERMINE EXISTING ELEVATIONS AND ACTUAL DESIGN HEIGHTS BEFORE BEGINNING DESIGN.



WHEN USING CONTRACTOR DESIGNED SHORING, USE THE FOLLOWING SOIL PARAMETERS:

- UNIT WEIGHT OF SOIL ABOVE WATER TABLE, $\gamma = 120$ PCF
- UNIT WEIGHT OF SOIL BELOW WATER TABLE, $\gamma = 60$ PCF
- FRICTION ANGLE, $\phi = 30$ DEGREES
- COHESION, $c = 0$ PSF

NO SUBSURFACE INFORMATION IS AVAILABLE IN THE VICINITY OF THE TEMPORARY SHORING. THE INFORMATION PROVIDED FOR DESIGN WAS ASSUMED AND MAY NOT BE APPLICABLE TO THE ACTUAL SITE CONDITIONS ENCOUNTERED DURING CONSTRUCTION.

FOR PORTABLE CONCRETE BARRIERS ABOVE AND BEHIND TEMPORARY SHORING, USE AN NCDOT PORTABLE CONCRETE BARRIER (UNANCHORED OR ANCHORED) OR AN OREGON TALL F-SHAPE CONCRETE BARRIER IN ACCORDANCE WITH THE TRAFFIC CONTROL PLANS.

19-FEB-2008 15:20 c:\documents\mbad\16\odis\temp\1-2518b-tc-tcp-02-02e.dgn mbad\16 AT GER214788

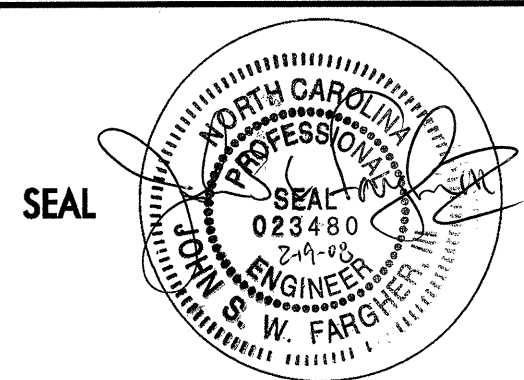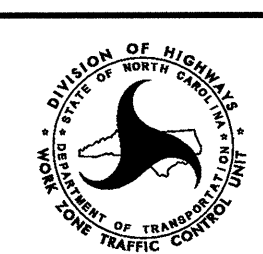APPROVED: _____	DATE: _____	TEMPORARY SHORING DATA	
	SCALE: NONE		REVISIONS
	DATE: 01/08		
	DWG. BY: WSA		
	DESIGN BY: WSA		
REVIEWED BY: JDK			



PROJ. REFERENCE NO.	SHEET NO.
R-2518B	TCP-3

PHASING

PHASE I

SEE LOCAL NOTES 1-11 ON SHEET TCP-2B

TRAFFIC SHALL BE MAINTAINED IN THE EXISTING TWO-LANE TWO-WAY PATTERN DURING PHASE I STEPS 1 THRU 7. (SEE SHEETS TCP-4 THRU TCP-12)

ENSURE CHANNEL CHANGE IS COMPLETE AND STABILIZED BEFORE DIVERTING FLOW INTO SAME.

STEP 1. INSTALL WORK ZONE ADVANCE WARNING SIGNS ON -L- AND ALL -Y- LINES AS SHOWN ON SHEET TCP-45.

STEP 2. USING ROADWAY STANDARD DRAWING 1101.02, SHEET 1 OF 9 AND FLAGGERS, BEGIN CONSTRUCTION OF 1.2m WIDE TEMPORARY PAVEMENT ALONG -L- IN THE FOLLOWING LOCATIONS AND AS SHOWN ON SHEETS TCP-23 AND TCP-24. (SEE ROADWAY PLANS FOR TEMPORARY PAVEMENT TYPICAL SECTION.):

- L- LT. STA. 174+04+/- TO STA. 176+96+/- (RT. OF EXISTING)
- L- LT. STA. 190+15+/- TO STA. 191+65+/- (RT. OF EXISTING)
- L- LT. STA. 192+20+/- TO STA. 193+38+/- (RT. OF EXISTING)
- L- RT. STA. 224+58+/- TO STA. 224+81+/- (LT. OF EXISTING)

STEP 3. - USING ROADWAY STANDARD DRAWING 1101.02, SHEET 1 OF 9 AND FLAGGERS, INSTALL PORTABLE CONCRETE BARRIER, CRASH CUSHIONS, AND TEMPORARY SHORING IN THE FOLLOWING LOCATIONS AND AS SHOWN ON SHEETS TCP-8, TCP-9, TCP-12, TCP-23, TCP-24 AND TCP-25. CONSTRUCT THE PROPOSED STRUCTURE AT EACH LOCATION. (COMPLETE THE WORK DESCRIBED IN PHASE I STEP 2 FOR EACH LOCATION BEFORE PROCEEDING WITH THE WORK IN PHASE I STEP 3 AT THAT LOCATION. FOR CONSTRUCTION PHASING SEE STRUCTURE PLANS.):

- L- RT. STA. 174+04+/- TO STA. 176+96+/-
- L- RT. STA. 190+15+/- TO STA. 193+38+/-
- L- LT. STA. 222+93+/- TO STA. 224+81+/-

- USING ROADWAY STANDARD DRAWING 1101.02, SHEET 1 OF 9 AND FLAGGERS, INSTALL TEMPORARY SHORING IN THE FOLLOWING LOCATIONS AND AS SHOWN ON SHEETS TCP-6 AND TCP-22. USE THE EXISTING WING WALLS AS ADDITIONAL SHORING. CONSTRUCT THE PROPOSED CULVERT EXTENSION BEHIND THE EXISTING GUARDRAIL AT EACH LOCATIONS. (SEE EROSION CONTROL PLANS FOR CULVERT DIVERSION DETAILS. SEE CULVERT PLANS FOR CONSTRUCTION PHASING.):

- L- LT. STA. 137+62+/- TO STA. 138+22+/-
- L- RT. STA. 137+94+/- TO STA. 138+54+/-

- USING ROADWAY STANDARD DRAWING 1101.02, SHEET 1 OF 9 AND FLAGGERS CONSTRUCT THE PROPOSED CULVERT EXTENSIONS BEHIND THE EXISTING GUARDRAIL IN THE FOLLOWING LOCATIONS AND AS SHOWN ON SHEETS TCP-5 AND TCP-7. USE THE EXISTING WING WALLS AS SHORING. (SEE EROSION CONTROL PLANS FOR CULVERT DIVERSION DETAILS. SEE CULVERT PLANS FOR CONSTRUCTION PHASING.):

- L- LT. STA. 134+69+/- TO STA. 134+92+/-
- L- LT. STA. 156+45+/- TO STA. 156+57+/-
- L- RT. STA. 156+69+/- TO STA. 156+84+/-

- USING ROADWAY STANDARD DRAWING 1101.02, SHEET 1 OF 9 AND FLAGGERS CONSTRUCT THE PROPOSED ROADWAY SECTIONS UP TO BUT, NOT INCLUDING THE FINAL LAYER OF SURFACE COURSE IN THE FOLLOWING LOCATIONS AS SHOWN ON SHEETS TCP-4 THRU TCP-12 AND TCP-22 THRU TCP-31:

- L- LT. STA. 115+06+/- TO STA. 128+32+/-
- L- RT. STA. 126+55+/- TO STA. 134+57+/-
- L- LT. STA. 132+98+/- TO STA. 174+54+/-
- L- RT. STA. 171+62+/- TO STA. 211+65+/-
- L- LT. STA. 209+01+/- TO STA. 226+26+/-
- Y2- STA. 10+20+/- TO STA. 10+30+/-
- Y5- STA. 10+00+/- TO STA. 10+52+/-
- Y7- STA. 10+20+/- TO STA. 10+24+/-
- Y8- STA. 10+20+/- TO STA. 10+68+/-
- Y10- STA. 10+10+/- TO STA. 10+32+/-
- Y11- STA. 10+40+/- TO STA. 10+51+/-
- Y15- STA. 10+92+/- TO STA. 11+18+/-
- Y16- STA. 11+27+/- TO STA. 11+35+/-
- Y17- STA. 12+40+/- TO STA. 12+65+/-
- Y19- STA. 10+70+/- TO STA. 10+90+/-
- Y21- STA. 10+10+/- TO STA. 12+43+/-
- DR3- STA. 10+00+/- TO STA. 10+25+/-
- DR4- STA. 10+10+/- TO STA. 10+97+/-
- DR4- STA. 11+02+/- TO STA. 11+85+/-
- DR7- STA. 10+00+/- TO STA. 10+83+/-

NOTE: DO NOT CONSTRUCT THE FOLLOWING MEDIAN MONOLITHIC CONCRETE ISLANDS AT THIS TIME:

- L- STA. 122+54+/- TO STA. 124+16+/-
- L- STA. 124+40+/- TO STA. 126+01+/-
- L- STA. 131+74+/- TO STA. 133+36+/-
- L- STA. 133+62+/- TO STA. 135+23+/-
- L- STA. 170+86+/- TO STA. 172+48+/-
- L- STA. 172+76+/- TO STA. 174+37+/-
- L- STA. 209+22+/- TO STA. 211+38+/-
- L- STA. 224+20+/- TO STA. 224+70+/-
- L- STA. 225+00+/- TO STA. 226+25+/-



IF THE DRAINAGE STRUCTURES IN THE MONOLITHIC ISLANDS LISTED ABOVE (INCLUDING STR. NO. 47, 49, 50, 52, 54, 55, 56, 62, 93, 95, 96, 101, 104, 106, 108, 236, 239, 241, 244, 245, 249, 397, 400, 401, 402, 407 AND 410) ARE CONSTRUCTED AT THIS POINT DO NOT INSTALL THE GRATES AND FRAMES. TEMPORARILY COVER THEM WITH A 1.2 M X 2.4 M TRAFFIC BEARING STEEL PLATE SHOWN IN THE ROADWAY DETAIL SHEET AND PAVE OVER THEM TO FACILITATE THE TRAFFIC SHIFTS IN PHASE II STEPS 4 AND 8.

- USING ROADWAY STANDARD DRAWING 1101.02, SHEET 1 OF 9 AND FLAGGERS CONSTRUCT PROPOSED WIDENING RT. OF -Y1- STA. 10+00+/- TO STA. 10+79+/- UP TO BUT, NOT INCLUDING THE FINAL LAYER OF SURFACE COURSE WHILE MAINTAINING TRAFFIC ON THE EXISTING. SEE SHEET TCP-4 AND SECTION B1-B1' ON SHEET TCP-27.

WEDGE EXISTING UP TO BUT, NOT INCLUDING THE FINAL LAYER OF SURFACE COURSE AND SWITCH TRAFFIC TO PROPOSED IN A TWO-LANE TWO-WAY PATTERN. SEE SECTION B2-B2' ON SHEET TCP-27.

COMPLETE WIDENING AND WEDGING LT OF -Y1- STA. 10+00+/- TO STA. 10+79+/- UP TO BUT, NOT INCLUDING THE FINAL LAYER OF SURFACE COURSE.

21-FEB-2008 11:26 \\D:\cfs\0010\Proj\Store\Proj\Tip\projects-r\2518B\Traffic\TrafficControl\Tcp\R-2518B-Tc_Tcp_03.dgn dwj\settle AT WZTC237500

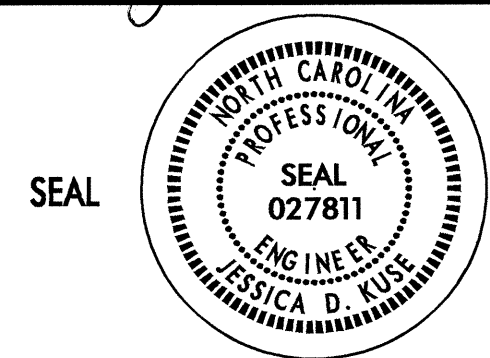APPROVED: <i>Jessica Kuse</i> DATE: <i>2/21/08</i>		PHASING	
	SCALE: NONE		REVISIONS
	DATE: 11/07		
	DWG. BY: DWB		
	DESIGN BY: DWB		
REVIEWED BY: JDK			



PROJ. REFERENCE NO.	SHEET NO.
R-2518B	TCP-3A

PHASING

- USING ROADWAY STANDARD DRAWING 1101.02, SHEET 1 OF 9 AND FLAGGERS CONSTRUCT PROPOSED WIDENING AND WEDGING LT. AND RT. OF -Y4- STA. 10+25+/- TO STA. 10+50+/- UP TO BUT, NOT INCLUDING THE FINAL LAYER OF SURFACE COURSE WHILE MAINTAINING TRAFFIC ON THE EXISTING. SEE SHEET TCP-5.

USING ROADWAY STANDARD DRAWING 1101.03, SHEETS 1 AND 2 OF 9 CLOSE -Y4- (SR 1202) AND DETOUR TRAFFIC TO -Y3- (SR 1202). REMOVE EXISTING PAVEMENT AND CONSTRUCT PROPOSED ROADWAY SECTION -Y4- TIE IN TO -L- UP TO BUT, NOT INCLUDING THE FINAL LAYER OF SURFACE COURSE.

- USING ROADWAY STANDARD DRAWING 1101.02, SHEET 1 OF 9 AND FLAGGERS CONSTRUCT PROPOSED WIDENING AND WEDGING LT. AND RT. OF -Y12- STA. 10+40+/- TO STA. 10+80+/- UP TO BUT, NOT INCLUDING THE FINAL LAYER OF SURFACE COURSE WHILE MAINTAINING TRAFFIC ON THE EXISTING. SEE SHEET TCP-8.

USING ROADWAY STANDARD DRAWING 1101.3, SHEETS 1 AND 2 OF 9 CLOSE -Y12- (SR 1453) AND DETOUR TRAFFIC TO -Y11- (SR 1391). REMOVE EXISTING PAVEMENT AND CONSTRUCT PROPOSED ROADWAY SECTION -Y12- TIE IN TO -L- UP TO BUT, NOT INCLUDING THE FINAL LAYER OF SURFACE COURSE.

- USING ROADWAY STANDARD DRAWING 1101.02, SHEET 1 OF 9 AND FLAGGERS CONSTRUCT PROPOSED WIDENING LT. OF -Y14- STA. 10+45+/- TO STA. 10+90+/- UP TO BUT, NOT INCLUDING THE FINAL LAYER OF SURFACE COURSE WHILE MAINTAINING TRAFFIC ON THE EXISTING. SEE SHEET TCP-9 AND SECTION L1-L1' ON SHEET TCP-29.

WEDGE EXISTING -Y14- STA. 10+45+/- TO STA. 10+90+/- UP TO BUT, NOT INCLUDING THE FINAL LAYER OF SURFACE COURSE AND SWITCH TRAFFIC TO PROPOSED IN A TWO-LANE TWO-WAY PATTERN. SEE SECTION L2-L2' ON SHEET TCP-30.

COMPLETE WIDENING AND WEDGING RT OF -Y14- STA. 10+45+/- TO STA. 10+90+/- UP TO BUT, NOT INCLUDING THE FINAL LAYER OF SURFACE COURSE.

- USING ROADWAY STANDARD DRAWING 1101.02, SHEET 1 OF 9 AND FLAGGERS CONSTRUCT THE FOLLOWING WHILE MAINTAINING ACCESS WITH INCIDENTAL STONE:

- DR1- STA. 10+50+/- TO STA. 11+19+/-
- DR2- STA. 10+10+/- TO STA. 10+80+/-
- DR7- STA. 10+00+/- TO STA. 10+83+/-

STEP 4. USING ROADWAY STANDARD DRAWING 1101.02, SHEET 1 OF 9 AND FLAGGERS WEDGE A TRANSITION BETWEEN THE PROPOSED AND THE EXISTING UP TO BUT, NOT INCLUDING THE FINAL LAYER OF SURFACE COURSE IN THE FOLLOWING LOCATIONS WHILE MAINTAINING TRAFFIC ON EXISTING:

- L- LT. STA. 119+50+/- TO STA. 121+30+/-
- L- LT. STA. 127+00+/- TO STA. 128+32+/-
- L- LT. STA. 132+98+/- TO STA. 134+23+/-
- L- LT. STA. 155+58+/- TO STA. 159+00+/-
- L- LT. STA. 172+46+/- TO STA. 174+54+/-
- L- LT. STA. 209+01+/- TO STA. 210+94+/-

CONSTRUCT A MINIMUM OF TWO THROUGH LANES TO FACILITATE TRAFFIC SWITCH.

STEP 5. USING ROADWAY STANDARD DRAWING 1101.02, SHEET 1 OF 9 AND FLAGGERS PLACE TEMPORARY PAVEMENT MARKINGS AND TEMPORARY PAVEMENT MARKERS IN A TWO-LANE TWO-WAY PATTERN ON THE TWO PROPOSED WEST BOUND THRU LANES AS SHOWN ON TCP-14 THRU TCP-21 AT THE FOLLOWING LOCATIONS OUTSIDE OF THE EXISTING TRAVEL LANES:

- L- LT. STA. 115+06+/- TO STA. 127+00+/-
- L- LT. STA. 134+23+/- TO STA. 172+46+/-
- L- LT. STA. 210+94+/- TO STA. 226+25+/-

STEP 6. USING ROADWAY STANDARD DRAWING 1101.02, SHEET 1 OF 9 AND FLAGGERS REMOVE THE EXISTING PAVEMENT MARKINGS, PLACE TEMPORARY PAVEMENT MARKINGS AND TEMPORARY PAVEMENT MARKERS AND TRANSITION BETWEEN THE EXISTING PAVEMENT MARKINGS AND THE TEMPORARY TWO-LANE TWO-WAY PATTERN ON THE TWO PROPOSED WEST BOUND THRU LANES AS SHOWN ON TCP-14 THRU TCP-21 AT THE FOLLOWING LOCATIONS:

- L- LT. STA. 113+00+/- TO STA. 115+06+/-
- L- LT. STA. 127+00+/- TO STA. 128+32+/-
- L- LT. STA. 132+98+/- TO STA. 134+23+/-
- L- LT. STA. 172+46+/- TO STA. 174+54+/-
- L- LT. STA. 209+01+/- TO STA. 210+94+/-

STEP 7. INSTALL ALL TRAFFIC CONTROL DEVICES AND SWITCH ALL TRAFFIC TO A TWO-LANE TWO-WAY PATTERN LEFT OF -L- AS SHOWN ON TCP-13 THRU TCP-21 AND TCP-47 AND TCP-48.

PHASE II

SEE LOCAL NOTES 1-11 ON SHEET TCP-2B

STEP 1. BEGIN AND OR CONTINUE ALL WORK RIGHT OF -L- STATION 115+06+/- TO STATION 226+25+/- INCLUDING STRUCTURE NUMBER 4 AND ALL ROADWAY SECTIONS UP TO BUT, NOT INCLUDING THE FINAL LAYER OF SURFACE COURSE AS SHOWN ON TCP-15 THRU TCP-21.

STEP 2. BEGIN INSTALLATION OF TRAFFIC SIGNALS AT THE INTERSECTION OF -L-, -Y17- AND -Y18- AND THE INTERSECTION OF -L- AND -Y21-.

STEP 3. USING ROADWAY STANDARD DRAWING 1101.02, SHEET 1 OF 9 AND FLAGGERS CONSTRUCT THE FOLLOWING PROPOSED ROADWAY SECTIONS UP TO BUT, NOT INCLUDING THE FINAL LAYER OF SURFACE COURSE AND NOT INCLUDING THE MONOLITHIC ISLANDS:

- L- RT. STA. 170+86+/- TO STA. 174+37+/-
- L- RT. STA. 209+22+/- TO STA. 211+38+/-

2\FEB-2008 11:33 AM D:\CADD\Projects\Pro\1101\TrafficControl\Tcp\1-2518B\TrafficControl\Tcp\1-2518B.tc_tcp_03a.dgn

APPROVED: DATE: 2/11/07		PHASING	
	SCALE: NONE		REVISIONS
	DATE: 11/07		
	DWG. BY: DWB		
	DESIGN BY: DWB		
	REVIEWED BY: JDK		



PROJ. REFERENCE NO.	SHEET NO.
R-2518B	TCP-3B

PHASING

PHASE III

SEE LOCAL NOTES 1-4, 6, 8 AND 12 ON SHEET TCP-2B

- STEP 4. USING ROADWAY STANDARD DRAWING 1101.02, SHEET 1 OF 9 AND FLAGGERS INSTALL TEMPORARY PAVEMENT MARKINGS AND TEMPORARY PAVEMENT MARKERS AS SHOWN ON TCP-36 AND TCP-39 AND ROADWAY PLAN SHEET 2-N BETWEEN -L- STATION 170+86+/- AND -L- STATION 211+38+/- . SWITCH TRAFFIC FROM THE TWO-LANE TWO-WAY TEMPORARY PATTERN LEFT OF -L- TO A TWO-LANE TWO-WAY TEMPORARY PATTERN RIGHT OF -L- FROM STATION 174+37+/- TO STATION 209+22 CROSSING THE TRAFFIC OVER FROM STATION 170+86+/- TO STATION 174+37+/- AND BACK FROM STATION 209+22+/- TO STATION 211+38+/- .
- STEP 5. USING ROADWAY STANDARD DRAWING 1101.02, SHEET 1 OF 9 AND FLAGGERS INSTALL TEMPORARY SHORING BEHIND PROPOSED GUARDRAIL AT THE FOLLOWING LOCATIONS AS SHOWN ON TCP-41:
-LOCATION 1 -L- CL STA. 175+22+/- TO STA. 175+32+/-
-LOCATION 2 -L- CL STA. 175+73+/- TO STA. 175+82+/-
- STEP 6. BEGIN AND OR CONTINUE ALL WORK LEFT OF -L- FROM STATION 170+86+/- TO STATION 211+38+/- INCLUDING STRUCTURE NUMBER 1 AND ALL ROADWAY SECTIONS UP TO BUT, NOT INCLUDING THE FINAL LAYER OF SURFACE COURSE AS SHOWN ON TCP-36 THRU TCP-39 AND TCP-41.
- STEP 7. USING ROADWAY STANDARD DRAWING 1101.02, SHEET 1 OF 9 AND FLAGGERS CONSTRUCT THE FOLLOWING PROPOSED ROADWAY SECTIONS UP TO BUT, NOT INCLUDING THE FINAL LAYER OF SURFACE COURSE AND THE MONOLITHIC ISLANDS:
-L- RT. STA. 122+54+/- TO STA. 126+01+/-
-L- RT. STA. 131+75+/- TO STA. 135+23+/-
- STEP 8. USING ROADWAY STANDARD DRAWING 1101.02, SHEET 1 OF 9 AND FLAGGERS INSTALL TEMPORARY PAVEMENT MARKINGS AND TEMPORARY PAVEMENT MARKERS AS SHOWN ON TCP-32 AND TCP-33 AND ROADWAY PLAN SHEET 2-M BETWEEN -L- STATION 122+54+/- AND -L- STATION 135+23+/- . SWITCH TRAFFIC FROM THE TWO-LANE TWO-WAY TEMPORARY PATTERN LEFT OF -L- TO A TWO-LANE TWO-WAY TEMPORARY PATTERN RIGHT OF -L- FROM STATION 126+01+/- TO STATION 131+75 CROSSING THE TRAFFIC OVER FROM STATION 122+54+/- TO STATION 126+01+/- AND BACK FROM STATION 131+75+/- TO STATION 135+23+/- .
- STEP 9. BEGIN AND OR CONTINUE ALL WORK LEFT OF -L- FROM STATION 122+54+/- TO STATION 135+23+/- AS SHOWN ON TCP-32 AND TCP-33.
- STEP 10. USING ROADWAY STANDARD DRAWING 1101.02, SHEET 1 OF 9 AND FLAGGERS, COMPLETE THE FOLLOWING:
- CONSTRUCTION OF STRUCTURES DESCRIBED IN STEP 1 AND STEP 5 AND REMOVE ANY TEMPORARY SHORING, TEMPORARY PAVEMENT, TEMPORARY GUARDRAIL AND PORTABLE CONCRETE BARRIER STILL IN PLACE.
- CONSTRUCTION OF ALL MAINLINE AND Y-LINE ROADWAY SECTIONS UP TO BUT NOT INCLUDING THE FINAL LAYER OF SURFACE COURSE AND EXCLUDING THE FOLLOWING MEDIAN MONOLITHIC CONCRETE ISLANDS AND ANY MEDIAN CONCRETE WORK THAT CAN NOT BE COMPLETED DUE TO PROXIMITY TO ADJACENT TRAFFIC:

-L- STA. 122+54+/- TO STA. 124+16+/-
-L- STA. 124+40+/- TO STA. 126+01+/-
-L- STA. 131+74+/- TO STA. 133+36+/-
-L- STA. 133+62+/- TO STA. 135+23+/-
-L- STA. 170+86+/- TO STA. 172+48+/-
-L- STA. 172+76+/- TO STA. 174+37+/-
-L- STA. 224+20+/- TO STA. 224+70+/-
-L- STA. 225+00+/- TO STA. 226+25+/-





- STEP 1. USING ROADWAY STANDARD DRAWING 1101.02, SHEET 1 OF 9 AND FLAGGERS COMPLETE THE FOLLOWING:
- INSTALLATION AND ACTIVATION OF TRAFFIC SIGNALS AT THE INTERSECTION OF -L-, -Y17- AND -Y18- AND THE INTERSECTION OF -L- AND -Y21- .
- PLACE TEMPORARY PAVEMENT MARKINGS IN THE FINAL PATTERN AND PLACE TRAFFIC IN THE FINAL PATTERN.
- STEP 2. USING ROADWAY STANDARD DRAWING 1101.02, SHEET 1 OF 9 AND FLAGGERS, COMPLETE THE FOLLOWING:
- COMPLETE ALL STRUCTURE WORK.
- CONSTRUCTION OF ALL -L- AND -Y- LINE ROADWAY SECTIONS AND ALL DRIVEWAYS UP TO BUT NOT INCLUDING THE FINAL LAYER OF SURFACE COURSE.
- COMPLETE ALL MONOLITHIC CONCRETE ISLANDS AND ANY MEDIAN CONCRETE WORK THAT COULD NOT BE COMPLETED EARLIER DUE TO PROXIMITY TO ADJACENT TRAFFIC OR CROSS OVERS.
- STEP 3. USING ROADWAY STANDARD DRAWING 1101.02, SHEET 1 OF 9 AND FLAGGERS PLACE FINAL LAYER OF SURFACE COURSE ON ALL -L- AND -Y- LINE ROADWAY SECTIONS AND ALL DRIVEWAYS.
- STEP 4. PLACE FINAL PAVEMENT MARKINGS AND FINAL PAVEMENT MARKERS ON ALL LINES AS SHOWN ON SHEETS PM-1 THRU PM-18.
- STEP 5. REMOVE ALL TRAFFIC CONTROL SIGNS AND DEVICES AND OPEN -L- AND ALL -Y- LINES AND DRIVEWAYS TO THE FINAL TRAFFIC PATTERN.

21-FEB-2008 11:37 \\dch\cdfs\00101\projstore\proj\11\proj\traffic\traffic\control\top\p-r-2518b\traffic\traffic\control\top\p-r-2518b_TC_TCP_03B.dgn AT WZ1C237500 dwblissette

APPROVED: <i>Jessica D. Kuse</i> DATE: 11/07		PHASING	
SEAL 	SCALE: NONE		REVISIONS
	DATE: 11/07		
	DWG. BY: DWB		
	DESIGN BY: DWB		
	REVIEWED BY: JDK		



PROJ. REFERENCE NO.	SHEET NO.
R-2518B	TCP-4

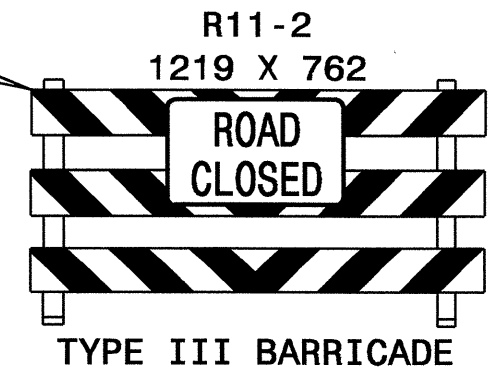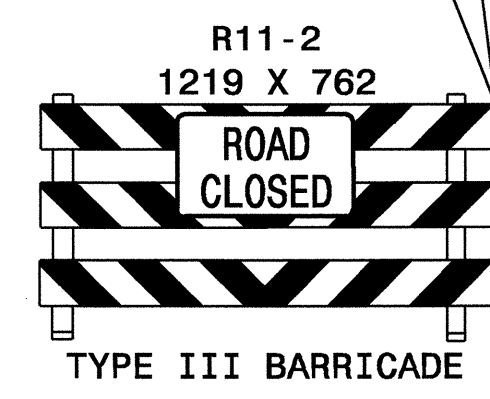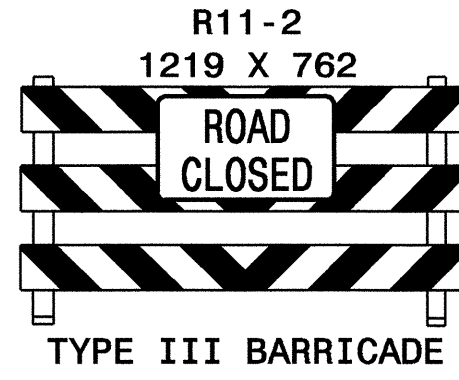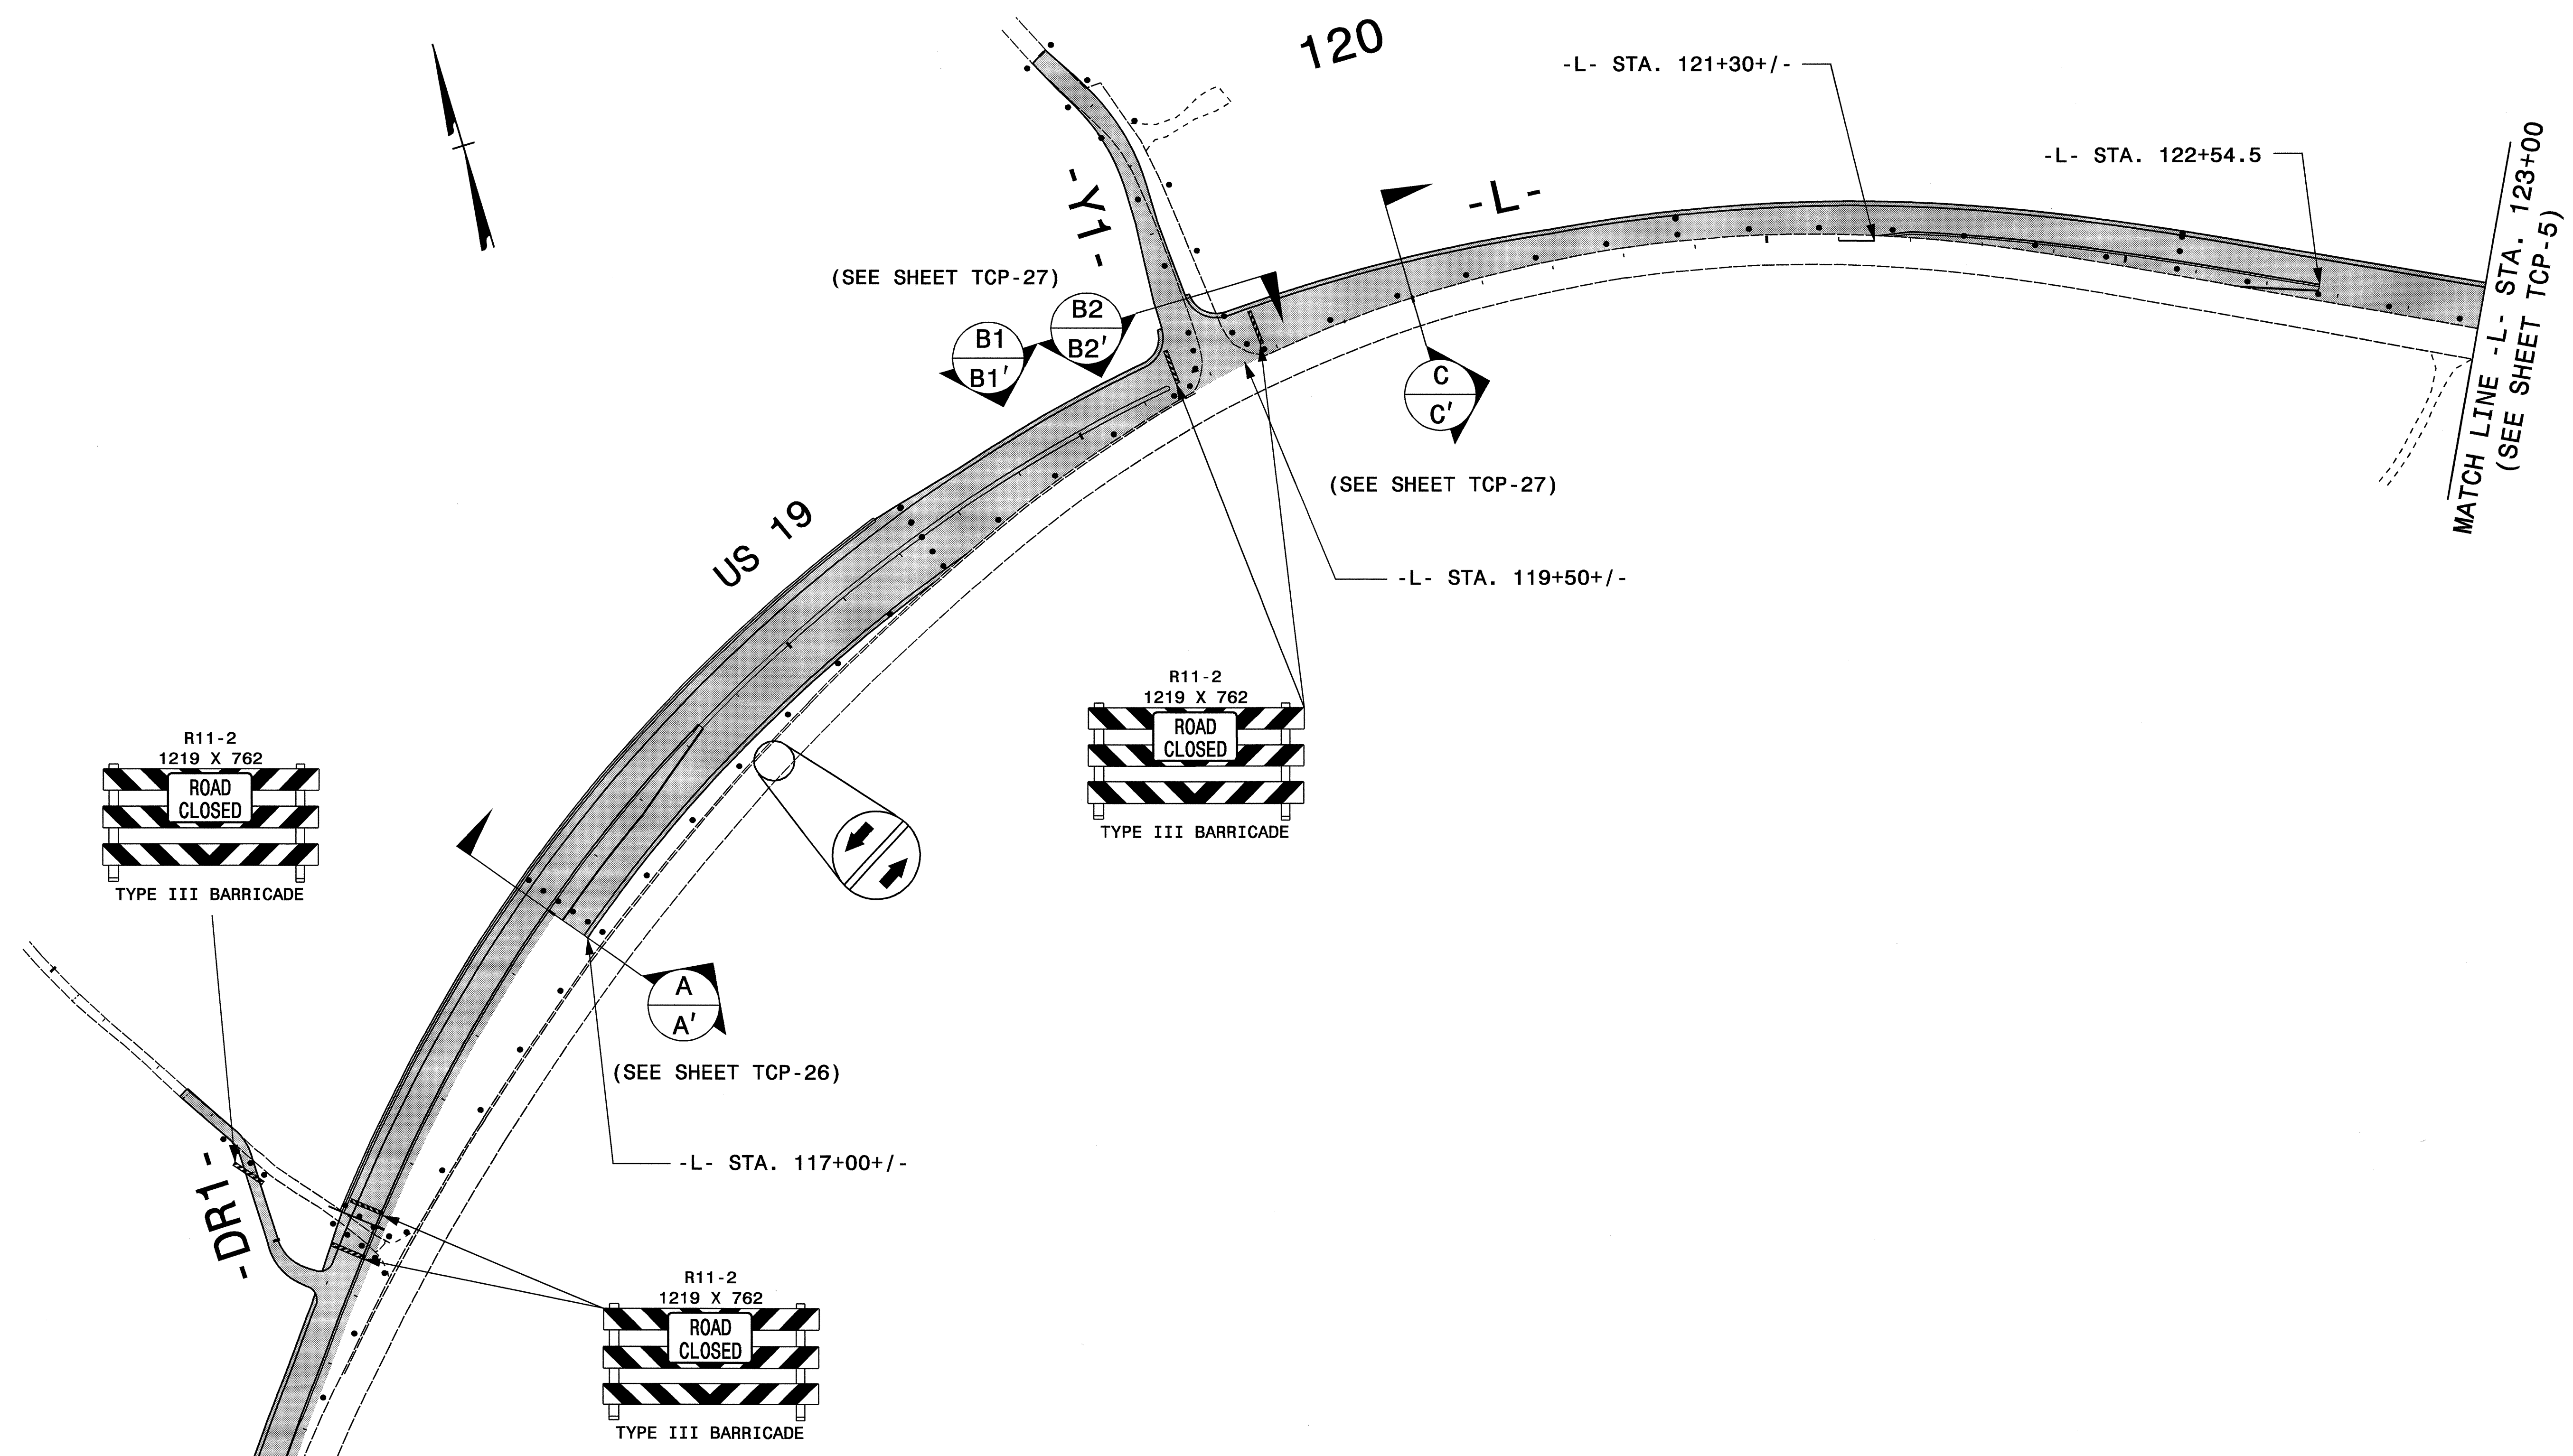

BEGIN TIP PROJECT R-2518B
 -L- STA. 115+06.55

R-2518B

R-2518A

- NOTES:
- MARKINGS SHOWN ARE APPROXIMATE
 - SPACE DRUMS NO MORE THAN 20m APART
 - SPACE DRUMS NO MORE THAN 5m APART IN RADII
 - SPACE DRUMS NO MORE THAN 5m APART AT DRIVEWAY ENTRANCES
 - SEE SHEETS TCP-47 AND TCP-48 FOR TYPICAL SIGN AND DEVICE SETUP AT -Y- LINES AND DRIVEWAYS CROSSING CONSTRUCTION AREAS

APPROVED: *Jessica Kust* DATE: 2/12/08


PHASE I OVERVIEW

SCALE: NONE		REVISIONS
DATE: 01/08		
DWG. BY: DWB		
DESIGN BY: DWB		
REVIEWED BY: JDK		

12-FEB-2008 09:38 Proj:\Stores\Proj\TIP\Projects-R\R2518B\Traffic\TrafficControl\top\R-2518B_TC_TCP_04.dgn
 dwb\settle AT 12:03:50



PROJ. REFERENCE NO.	SHEET NO.
R-2518B	TCP-5

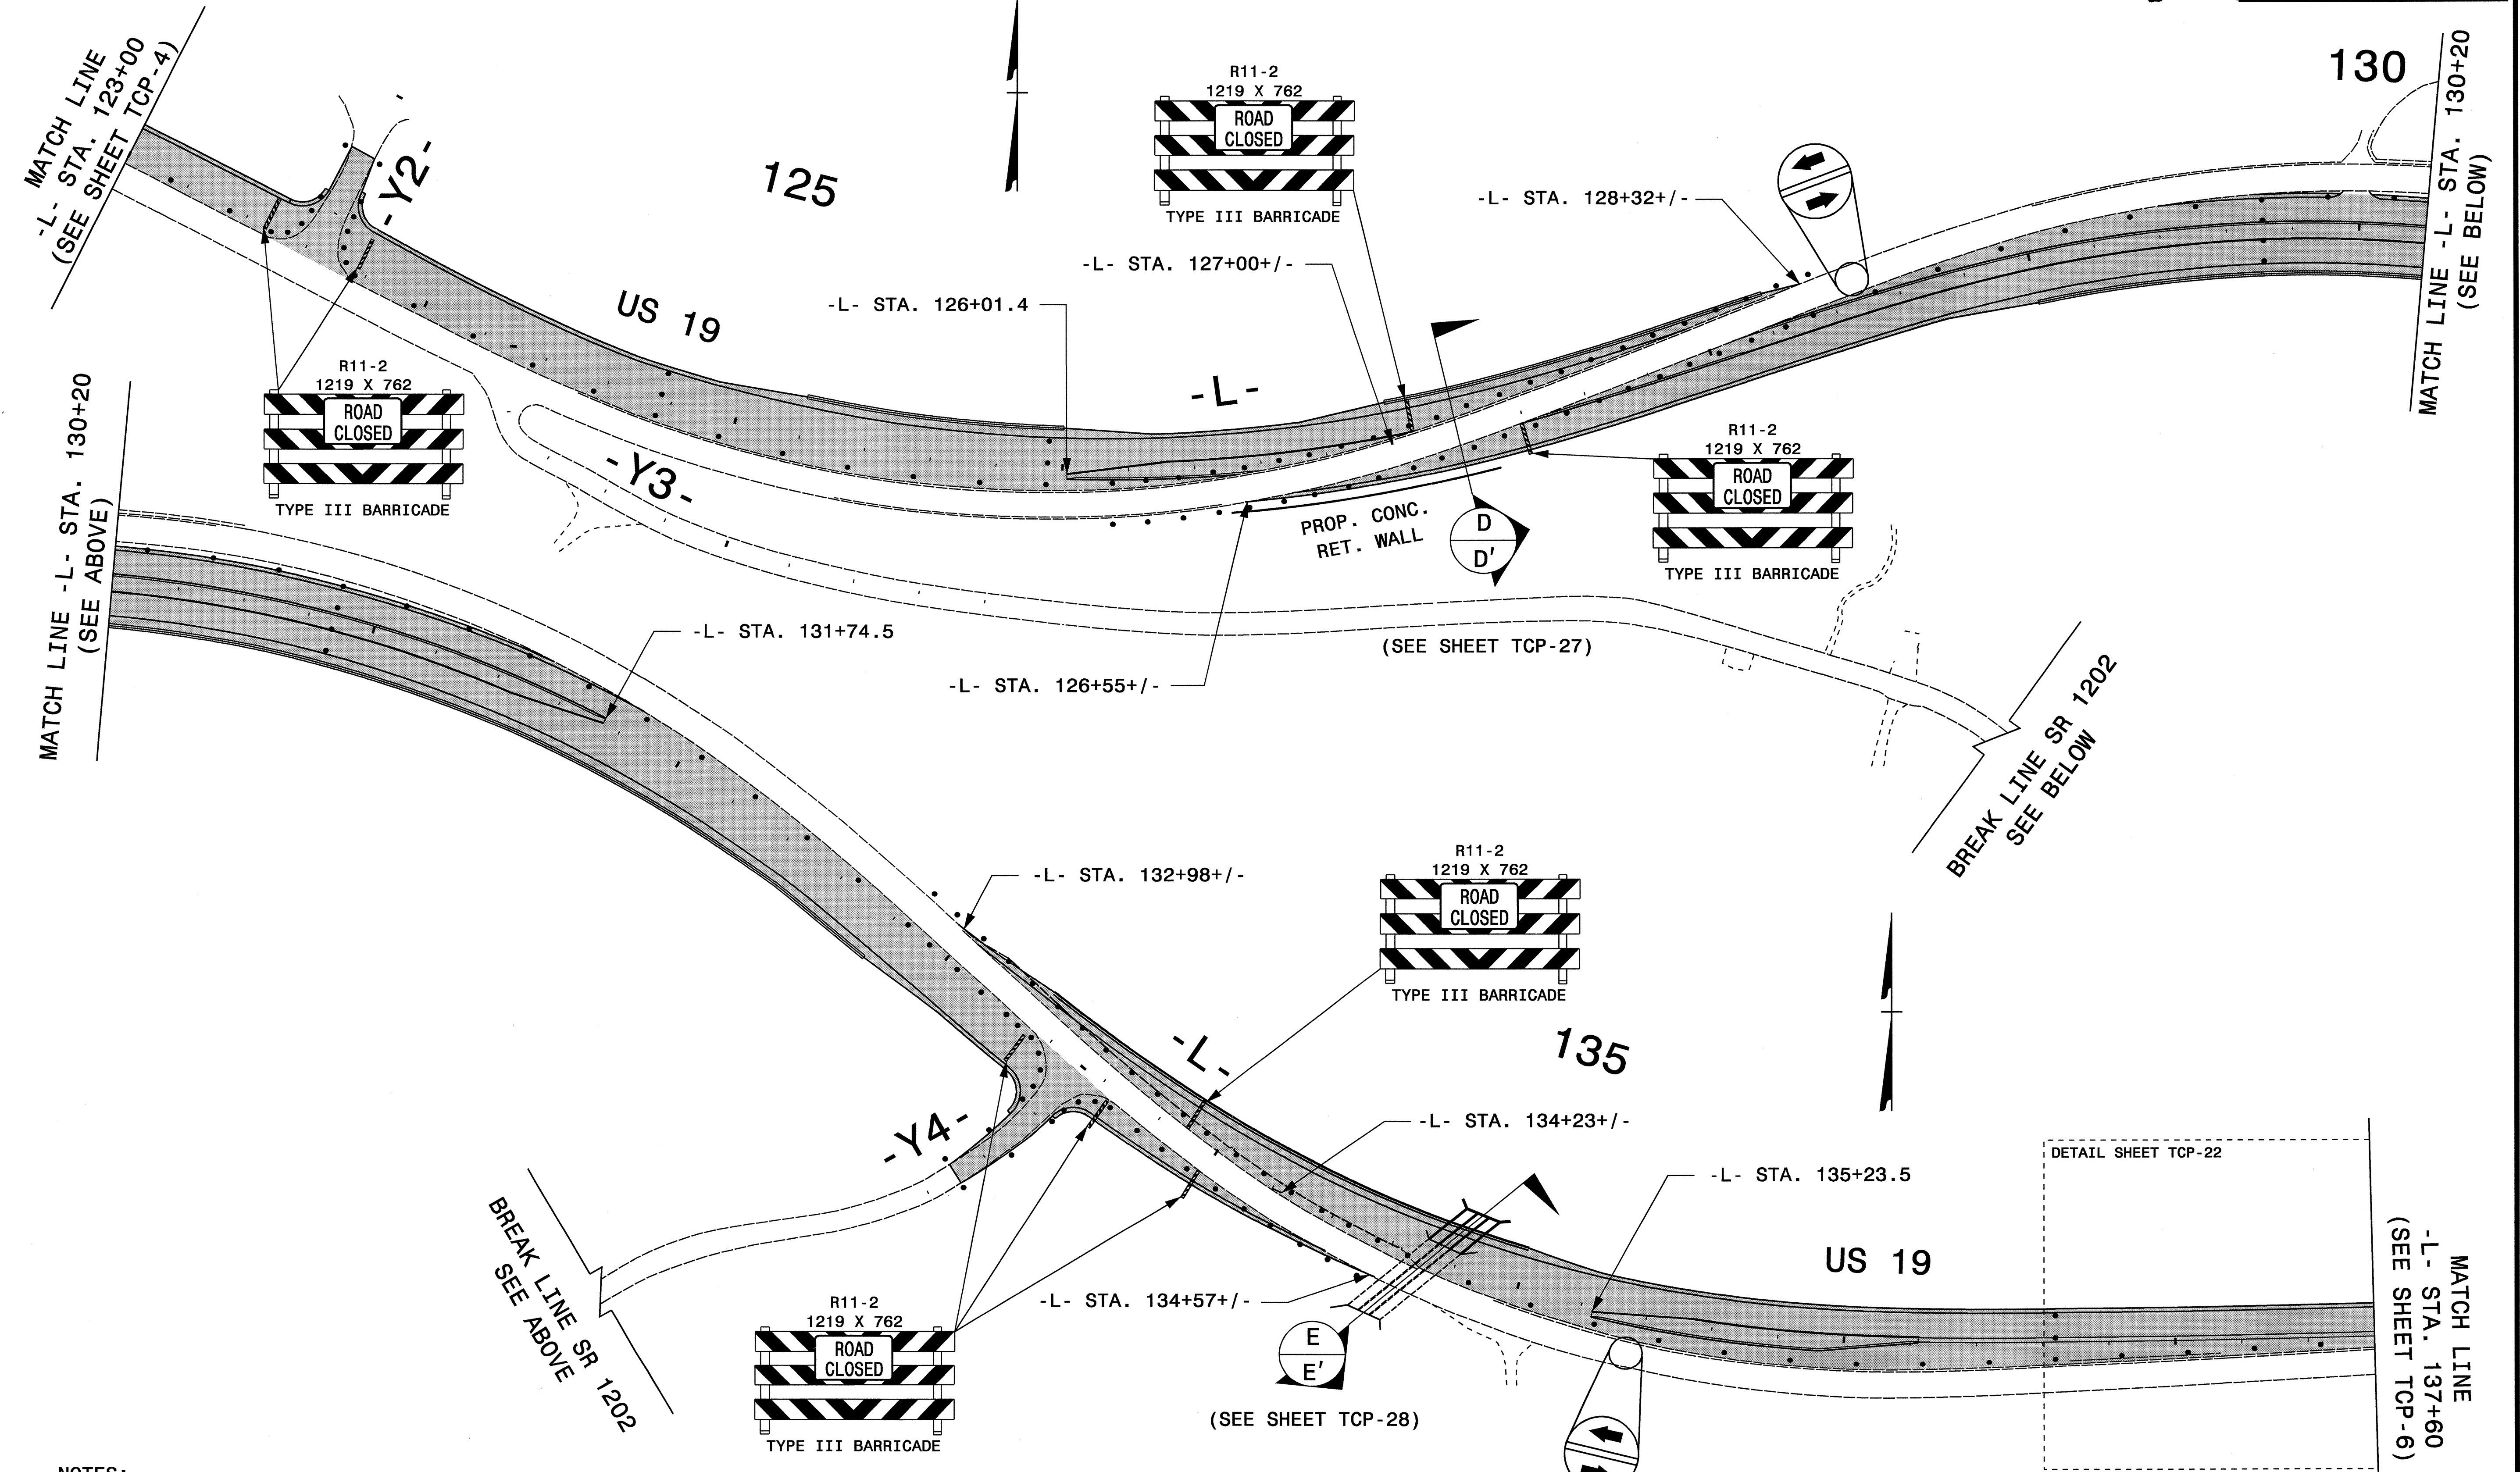


- NOTES:
- MARKINGS SHOWN ARE APPROXIMATE
 - SPACE DRUMS NO MORE THAN 20m APART
 - SPACE DRUMS NO MORE THAN 5m APART IN RADII
 - SPACE DRUMS NO MORE THAN 5m APART AT DRIVEWAY ENTRANCES
 - SEE SHEETS TCP-47 AND TCP-48 FOR TYPICAL SIGN AND DEVICE SETUP AT -Y- LINES AND DRIVEWAYS CROSSING CONSTRUCTION AREAS

APPROVED: <i>Jessica D. Kus</i> DATE: 2/12/08	PHASE I OVERVIEW							
SCALE: NONE	DATE: 01/08	<table border="1"> <tr> <th colspan="2">REVISIONS</th> </tr> <tr> <td> </td> <td> </td> </tr> <tr> <td> </td> <td> </td> </tr> </table>	REVISIONS					
REVISIONS								
DWG. BY: DWB	DESIGN BY: DWB	REVIEWED BY: JDK						

I:\FEB-2008 09:33 Proj\Stores\Proj\TIP\Projects-R\2518B\TrafficControl\top\R-2518B-TC-TCP-05.dgn
 dwb\ss116 AT WZ1237500



PROJ. REFERENCE NO.	SHEET NO.
R-2518B	TCP-6

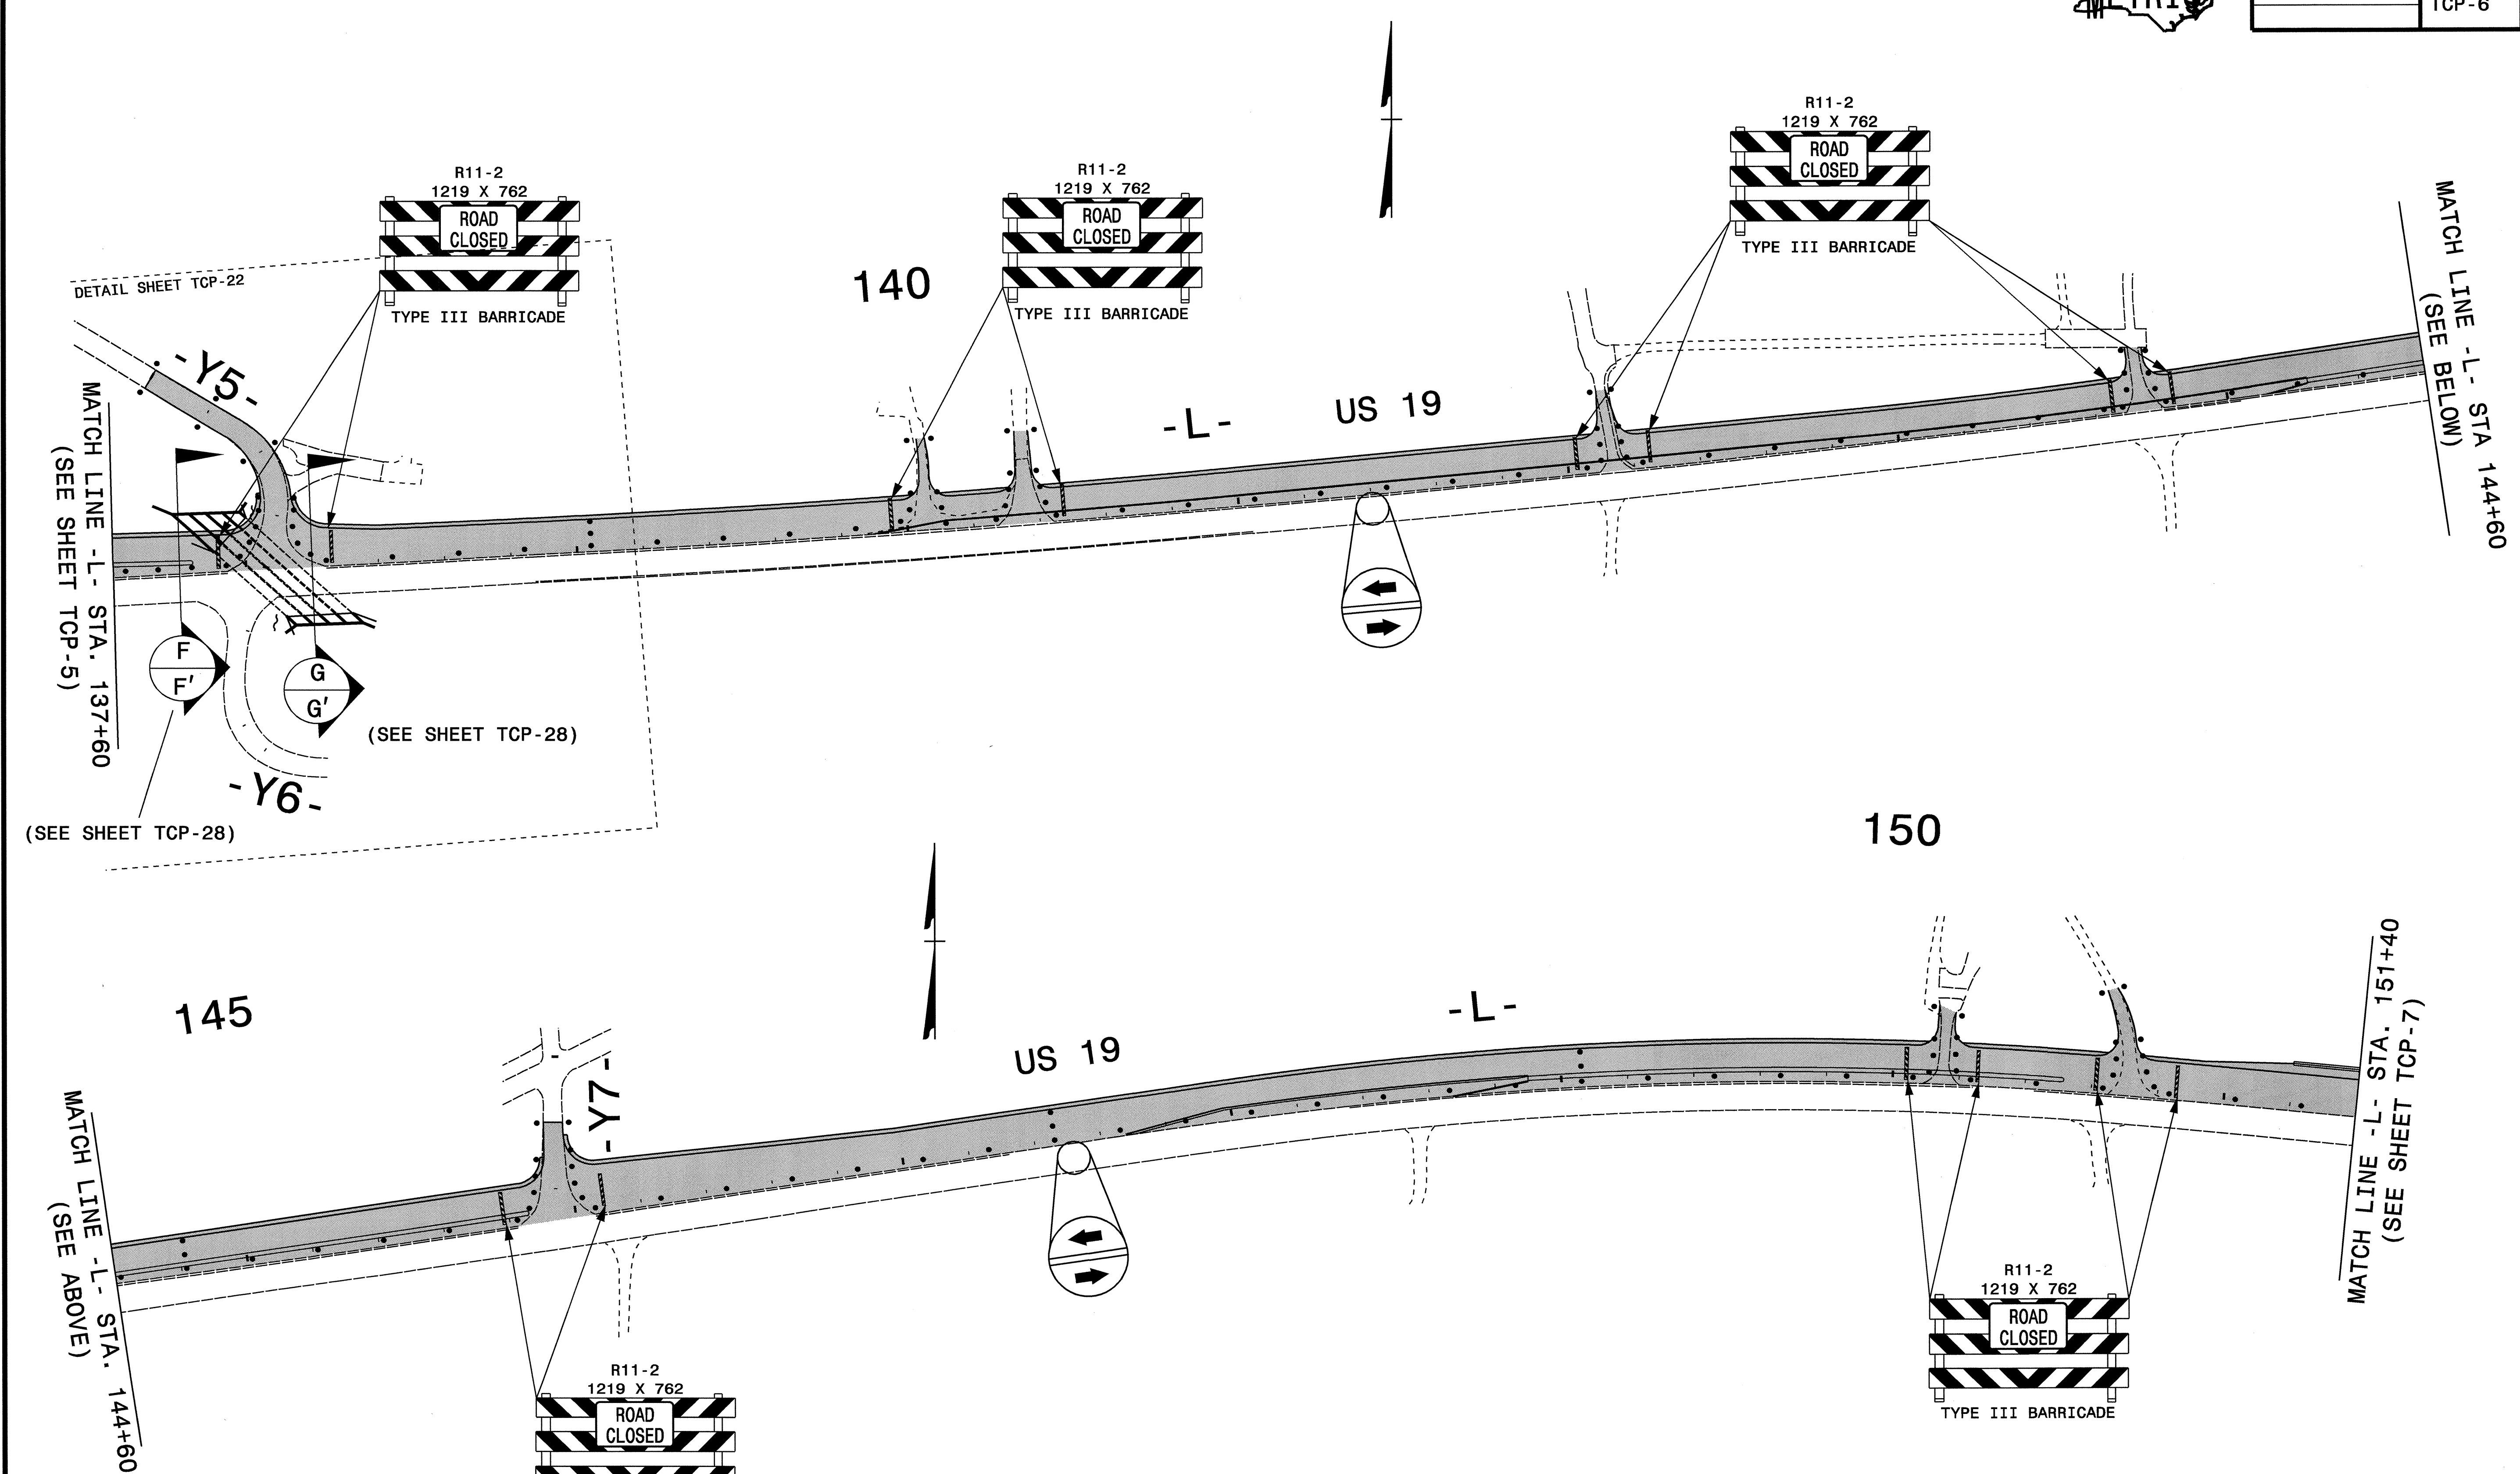

DETAIL SHEET TCP-22

MATCH LINE -L- STA. 137+60
(SEE SHEET TCP-5)

(SEE SHEET TCP-28)

(SEE SHEET TCP-28)

MATCH LINE -L- STA. 144+60
(SEE BELOW)

MATCH LINE -L- STA. 144+60
(SEE ABOVE)

MATCH LINE -L- STA. 151+40
(SEE SHEET TCP-7)


- NOTES:
- MARKINGS SHOWN ARE APPROXIMATE
 - SPACE DRUMS NO MORE THAN 20m APART
 - SPACE DRUMS NO MORE THAN 5m APART IN RADII
 - SPACE DRUMS NO MORE THAN 5m APART AT DRIVEWAY ENTRANCES
 - SEE SHEETS TCP-47 AND TCP-48 FOR TYPICAL SIGN AND DEVICE SETUP AT -Y- LINES AND DRIVEWAYS CROSSING CONSTRUCTION AREAS

APPROVED: <i>Joscat</i> DATE: 2/13/08	PHASE I OVERVIEW							
SEAL								
	SCALE: NONE							
	DATE: 01/08							
	DWG. BY: DWB							
	DESIGN BY: DWB							
REVIEWED BY: JDK	REVISIONS	<table border="1"> <tr><td> </td><td> </td></tr> <tr><td> </td><td> </td></tr> <tr><td> </td><td> </td></tr> </table>						

13-FEB-2008 10:00
 \\dot\vt\sr\root\1\Projects\ProJ\Tip\projects-r\2518B\Traffic\tr\aff\control\tcp\R-2518B-TC-TCP-06.dgn
 dwb\set16 AT WZ1237500



PROJ. REFERENCE NO.	SHEET NO.
R-2518B	TCP-7

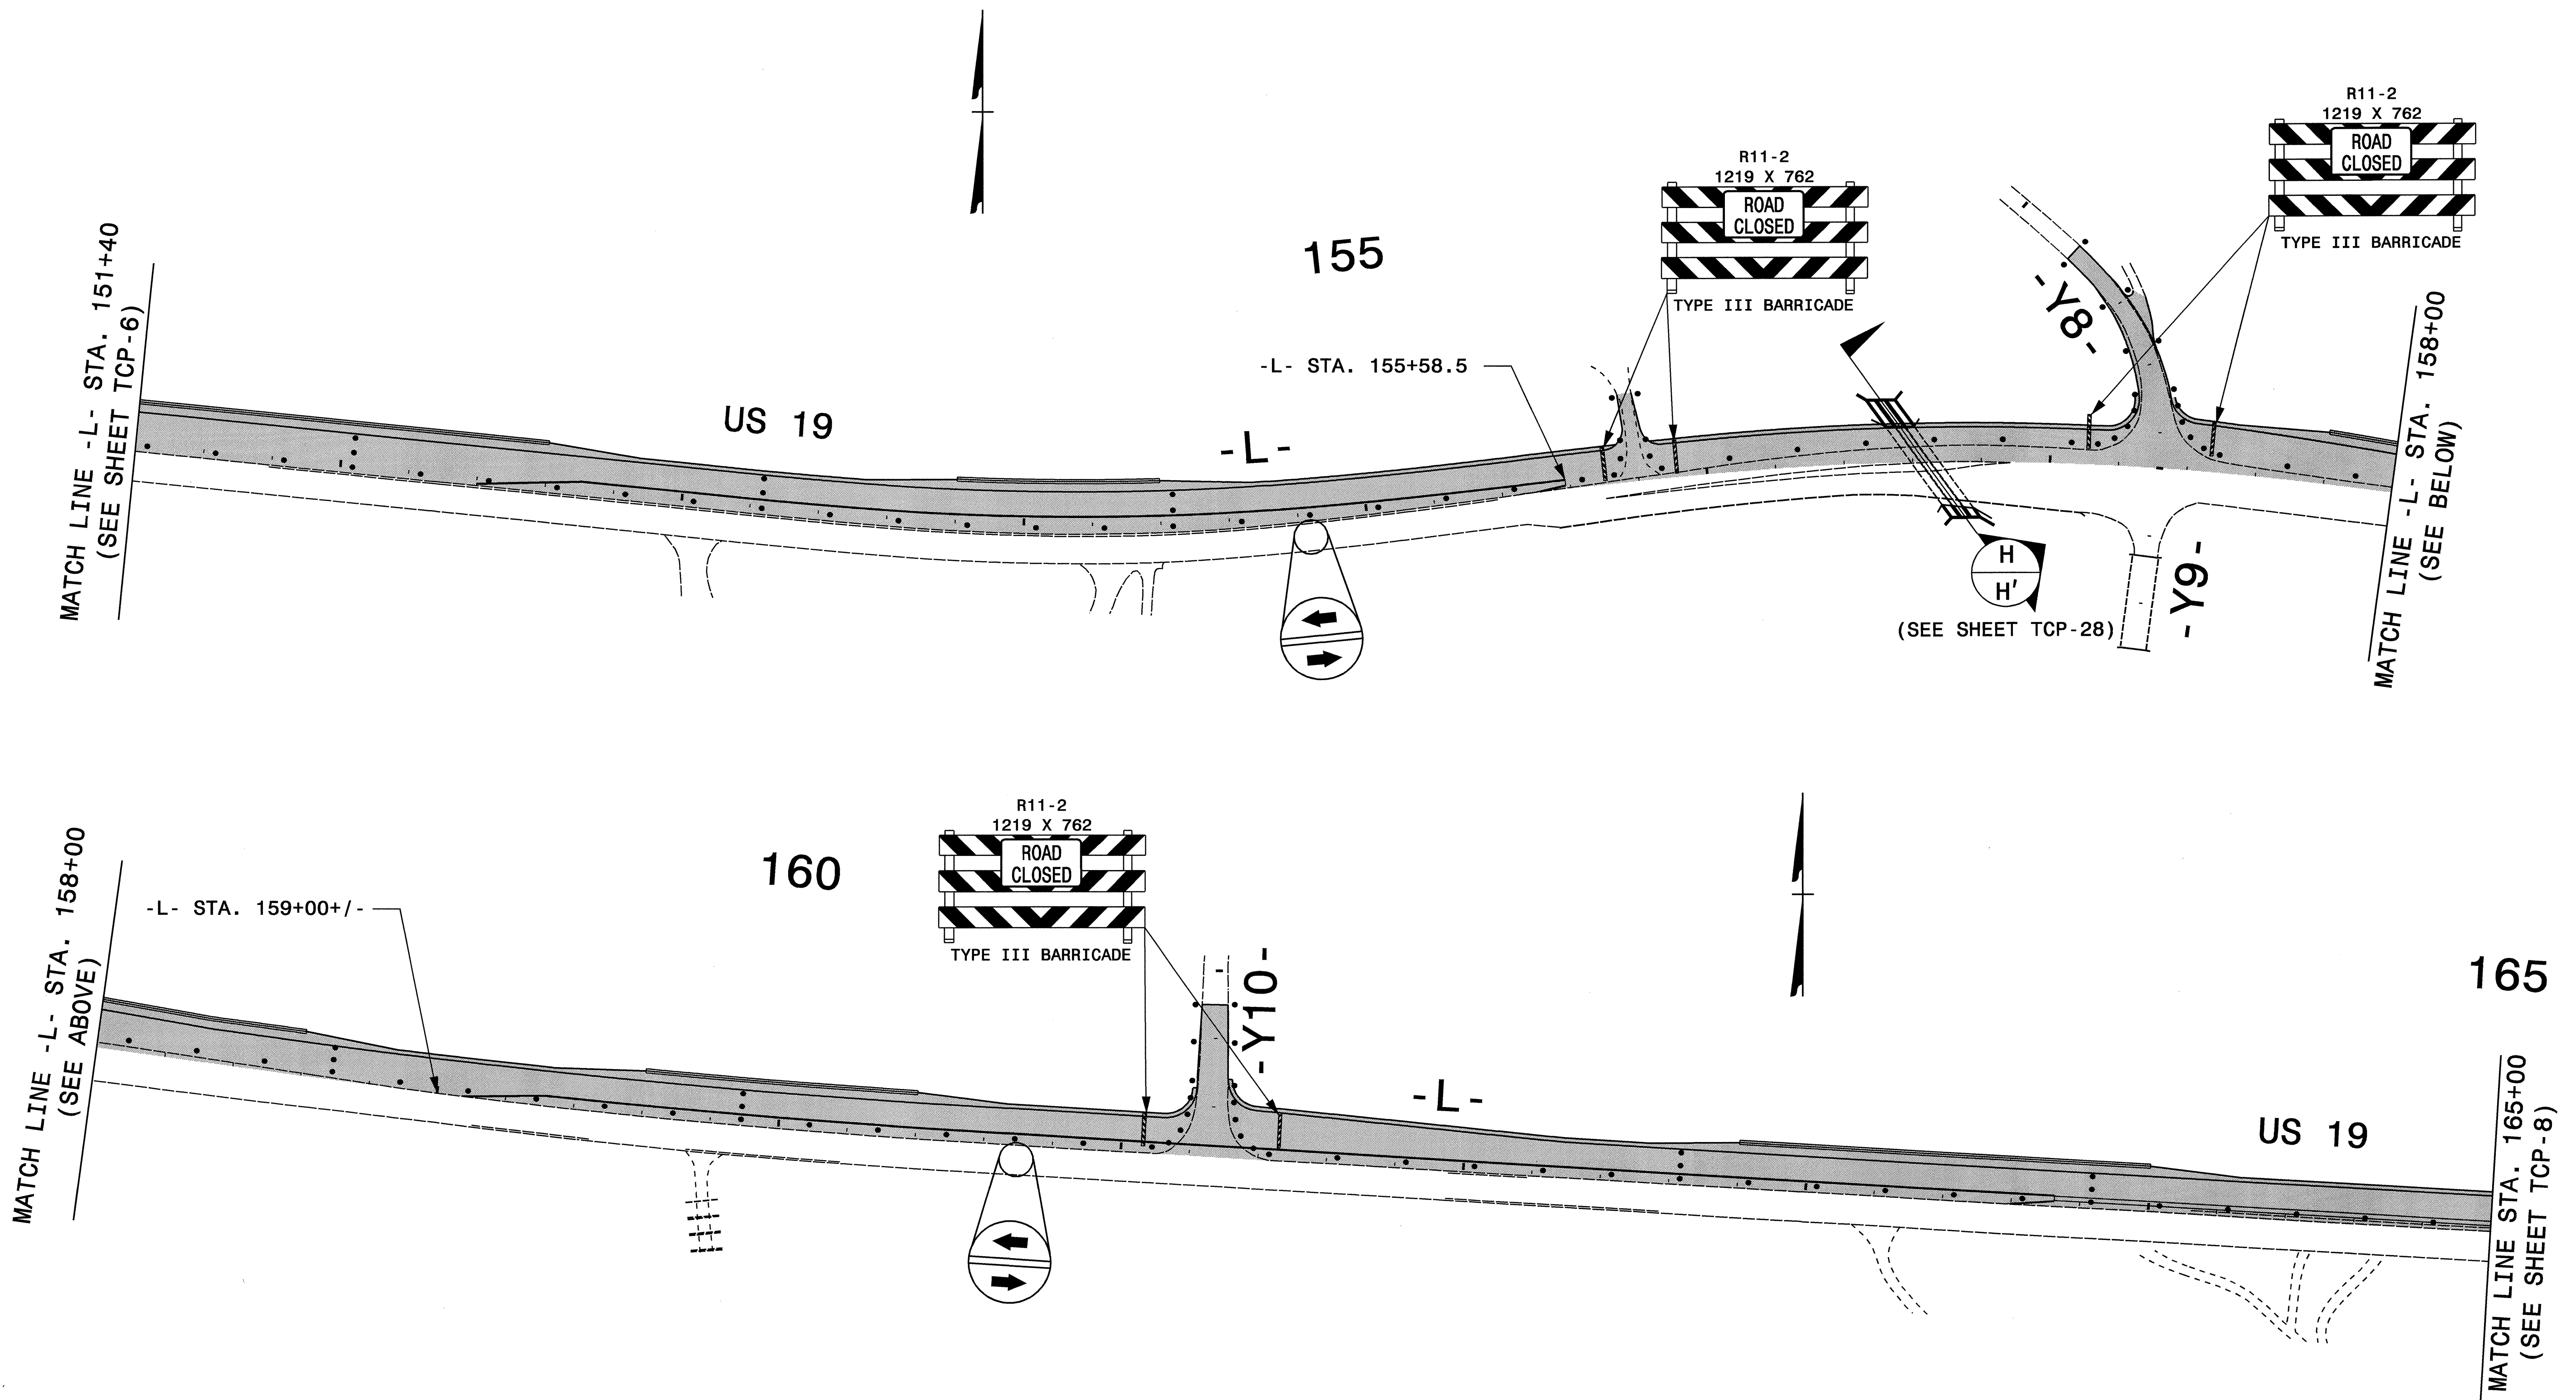



- NOTES:
- MARKINGS SHOWN ARE APPROXIMATE
 - SPACE DRUMS NO MORE THAN 20m APART
 - SPACE DRUMS NO MORE THAN 5m APART IN RADII
 - SPACE DRUMS NO MORE THAN 5m APART AT DRIVEWAY ENTRANCES
 - SEE SHEETS TCP-47 AND TCP-48 FOR TYPICAL SIGN AND DEVICE SETUP AT -Y- LINES AND DRIVEWAYS CROSSING CONSTRUCTION AREAS

12-FEB-2008 09:40 Proj:ISTOR6\Proj\TIP\Projects-R\2518B\TrafficControl\top\R-2518B_TC_TCP_07.dgn
 dwb\seth AT WZ10237500

APPROVED: <i>Jessica D. Kust</i> DATE: 2/12/08	PHASE I OVERVIEW	
	SCALE: NONE	
	DATE: 01/08	
	DWG. BY: DWB	
	DESIGN BY: DWB	
REVIEWED BY: JDK	REVISIONS	



PROJ. REFERENCE NO.	SHEET NO.
R-2518B	TCP-8

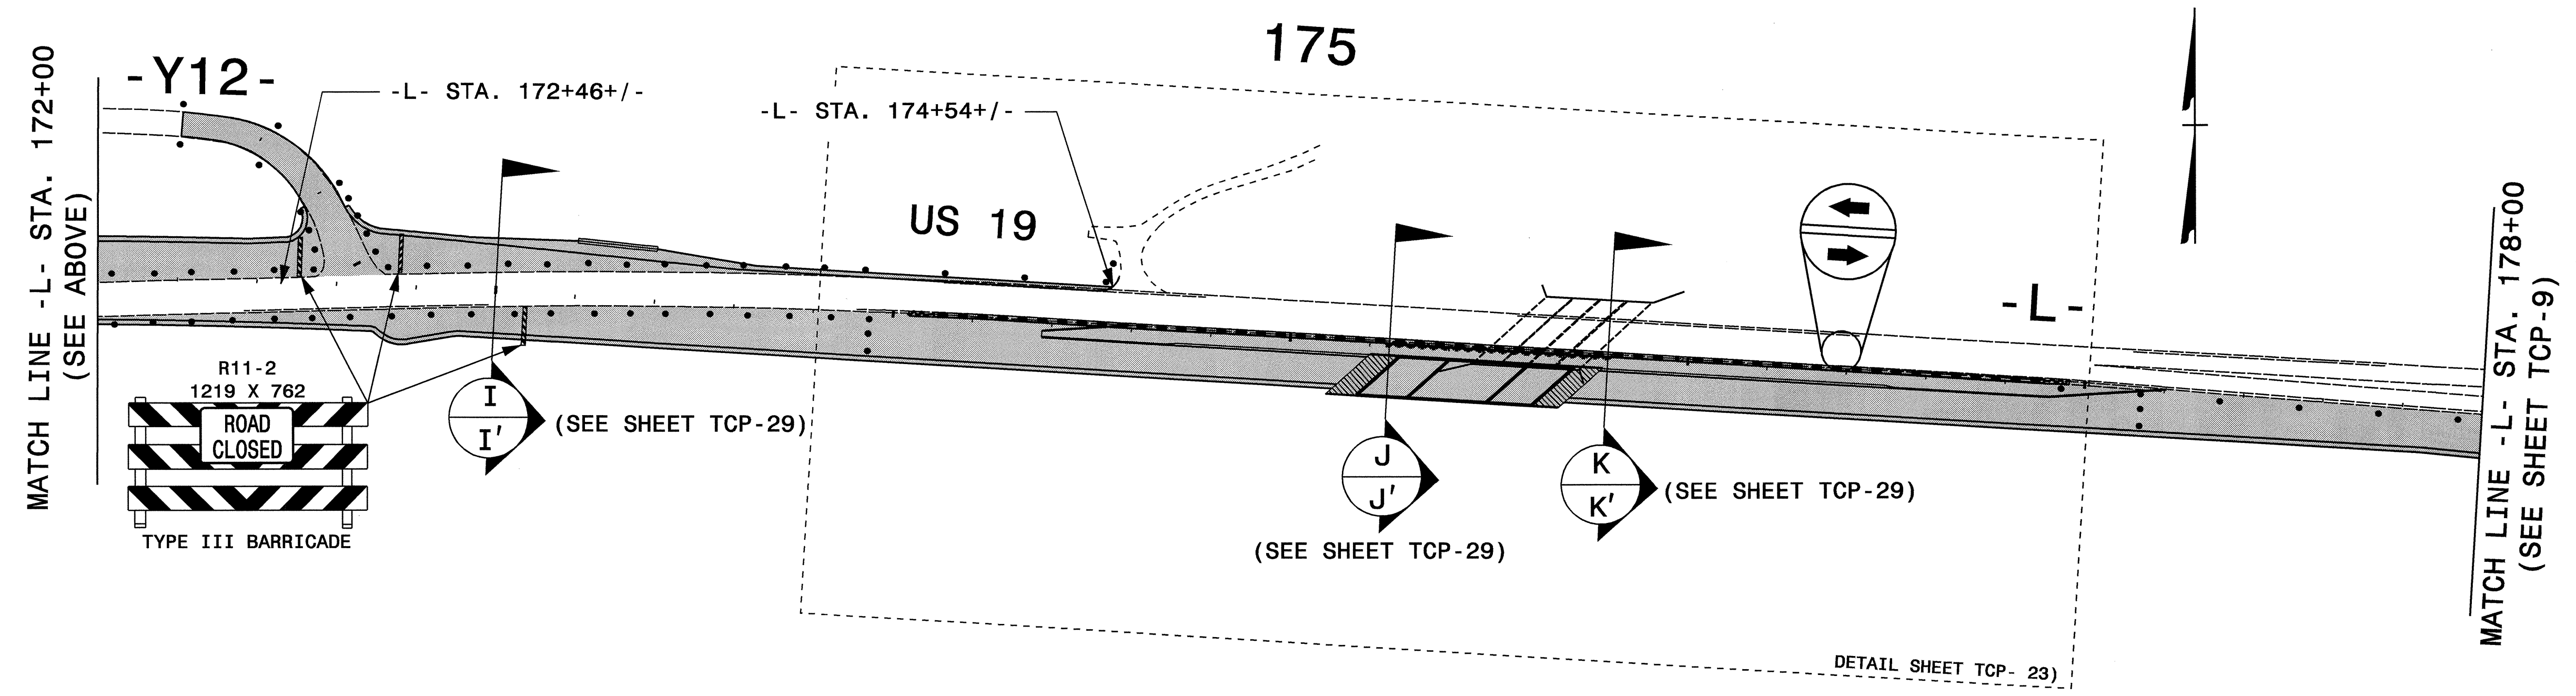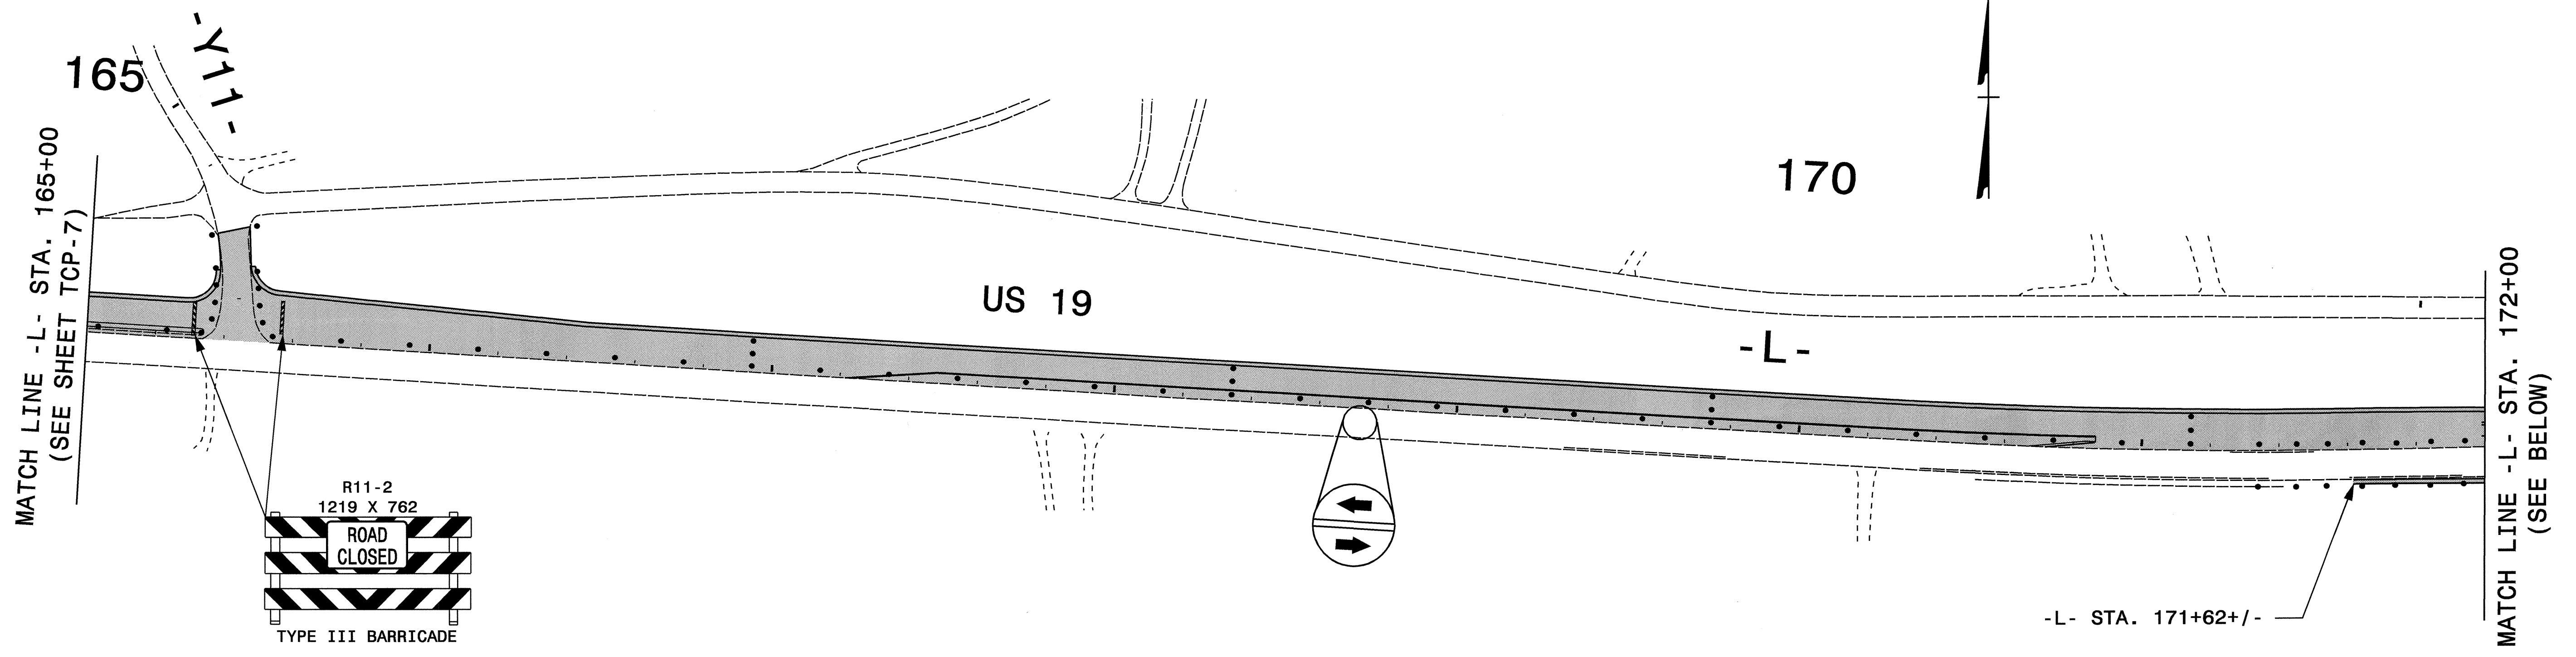


- NOTES:
- MARKINGS SHOWN ARE APPROXIMATE
 - SPACE DRUMS NO MORE THAN 20m APART
 - SPACE DRUMS NO MORE THAN 5m APART IN RADII
 - SPACE DRUMS NO MORE THAN 5m APART AT DRIVEWAY ENTRANCES
 - SEE SHEETS TCP-47 AND TCP-48 FOR TYPICAL SIGN AND DEVICE SETUP AT -Y- LINES AND DRIVEWAYS CROSSING CONSTRUCTION AREAS

APPROVED: <i>Jessica Kuse</i> DATE: 2/12/08	PHASE I OVERVIEW	
SCALE: NONE	REVISIONS	
DATE: 01/08		
DWG. BY: DWB		
DESIGN BY: DWB		
REVIEWED BY: JDK		CADD FILE

I:\FEB-2008_09\42 Proj\Station\ProJ\TIP\Projects-R\2518B\TrafficControl\top\R-2518B.TC.TCP-08.dgn
 dwb\ssb\11e AT WE 12/23/08



PROJ. REFERENCE NO.	SHEET NO.
R-2518B	TCP-9

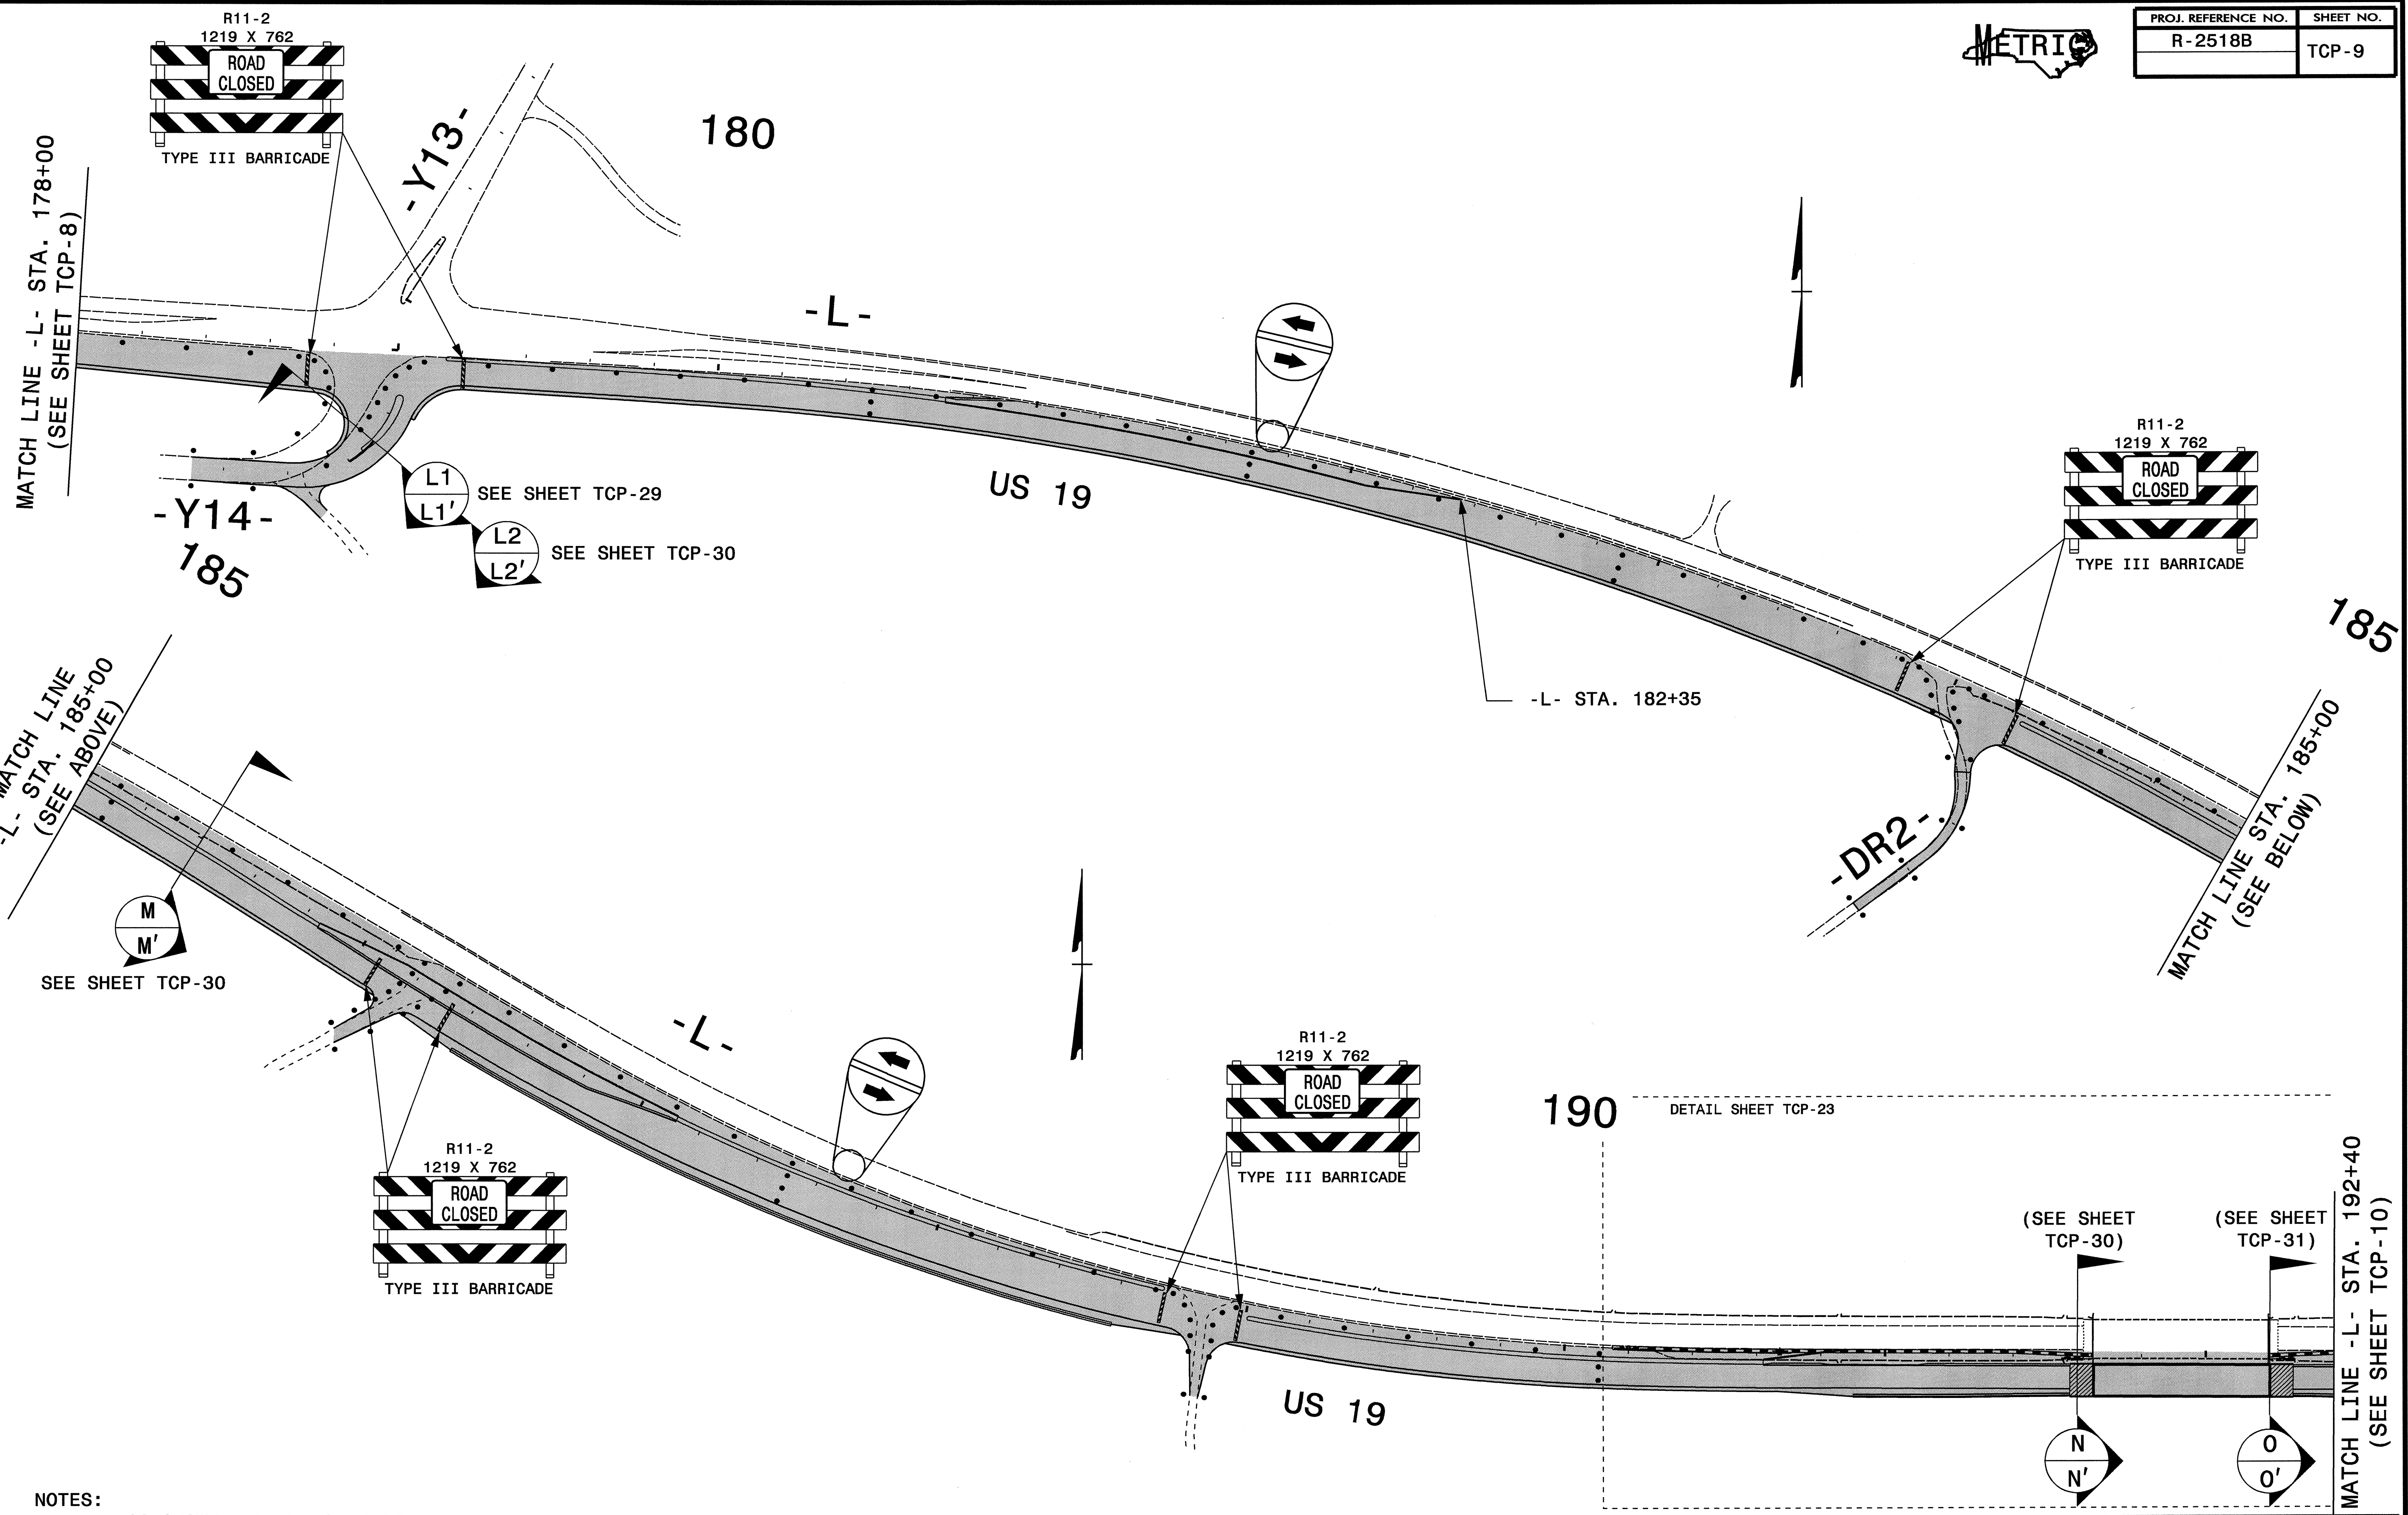


- NOTES:
- MARKINGS SHOWN ARE APPROXIMATE
 - SPACE DRUMS NO MORE THAN 20m APART
 - SPACE DRUMS NO MORE THAN 5m APART IN RADII
 - SPACE DRUMS NO MORE THAN 5m APART AT DRIVEWAY ENTRANCES
 - SEE SHEETS TCP-47 AND TCP-48 FOR TYPICAL SIGN AND DEVICE SETUP AT -Y- LINES AND DRIVEWAYS CROSSING CONSTRUCTION AREAS

APPROVED: *Jessica Kuse* DATE: 2/12/08

SEAL

PHASE I OVERVIEW

SCALE:	NONE
DATE:	01/08
DWG. BY:	DWB
DESIGN BY:	DWB
REVIEWED BY:	JDK

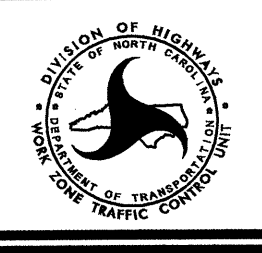

REVISIONS	

I:\FEB-2008_09\43 Proj\Stores\Pro\TIP\Projects-R\2518B\Traffic\TrafficControl\top\R-2518B_TC_TCP-09.dgn
 DWG: JTB
 DATE: 01/08
 AT: WE:1231500



PROJ. REFERENCE NO.	SHEET NO.
R-2518B	TCP-10

MATCH LINE -L- STA. 192+40
(SEE SHEET TCP-9)



DETAIL SHEET TCP-23

195

US 19

MATCH LINE -L- STA. 199+00
(SEE BELOW)

-Y15-

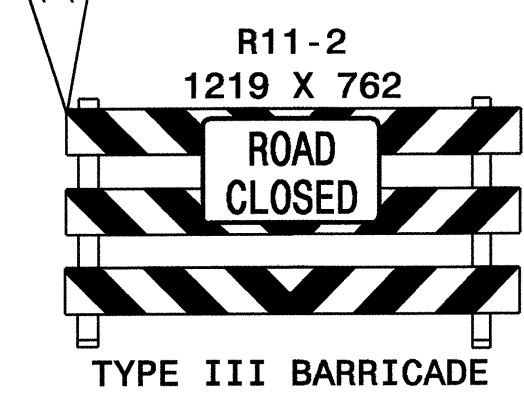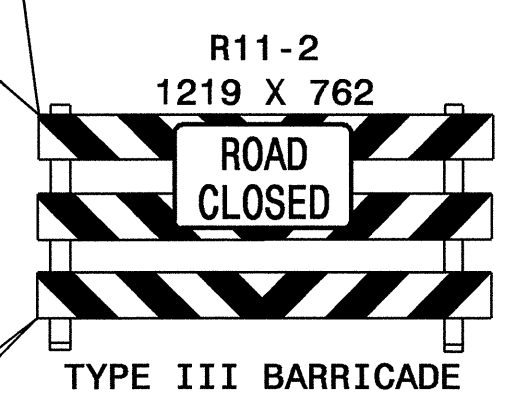

MATCH LINE -L- STA. 199+00
(SEE ABOVE)

200


US 19

205

MATCH LINE -L- STA. 206+00
(SEE SHEET TCP-11)

-L-

-Y16-

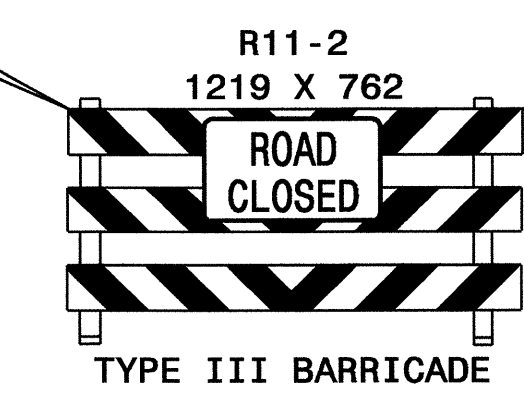

NOTES:

- MARKINGS SHOWN ARE APPROXIMATE
- SPACE DRUMS NO MORE THAN 20m APART
- SPACE DRUMS NO MORE THAN 5m APART IN RADII
- SPACE DRUMS NO MORE THAN 5m APART AT DRIVEWAY ENTRANCES
- SEE SHEETS TCP-47 AND TCP-48 FOR TYPICAL SIGN AND DEVICE SETUP AT -Y- LINES AND DRIVEWAYS CROSSING CONSTRUCTION AREAS

APPROVED: *Jessica Kuy* DATE: 2/12/08

SEAL
027811
ENGINEER
JESSICA D. KUY

PHASE I OVERVIEW

SCALE: NONE		REVISIONS
DATE: 01/08		
DWG. BY: DWB		
DESIGN BY: DWB		
REVIEWED BY: JDK		


I2-FEB-2008 09:44
 N:\DOT\GIS\Projects\TrafficControl\Tcp\R-2518B\TrafficControl\Tcp\R-2518B_TC_TCP_10.dgn
 andiss@itb AI WZ12231500



PROJ. REFERENCE NO.	SHEET NO.
R-2518B	TCP-11

- NOTES:
- MARKINGS SHOWN ARE APPROXIMATE
 - SPACE DRUMS NO MORE THAN 20m APART
 - SPACE DRUMS NO MORE THAN 5m APART IN RADII
 - SPACE DRUMS NO MORE THAN 5m APART AT DRIVEWAY ENTRANCES
 - SEE SHEETS TCP-47 AND TCP-48 FOR TYPICAL SIGN AND DEVICE SETUP AT -Y- LINES AND DRIVEWAYS CROSSING CONSTRUCTION AREAS

MATCH LINE -L- STA. 206+00
(SEE SHEET TCP-10)

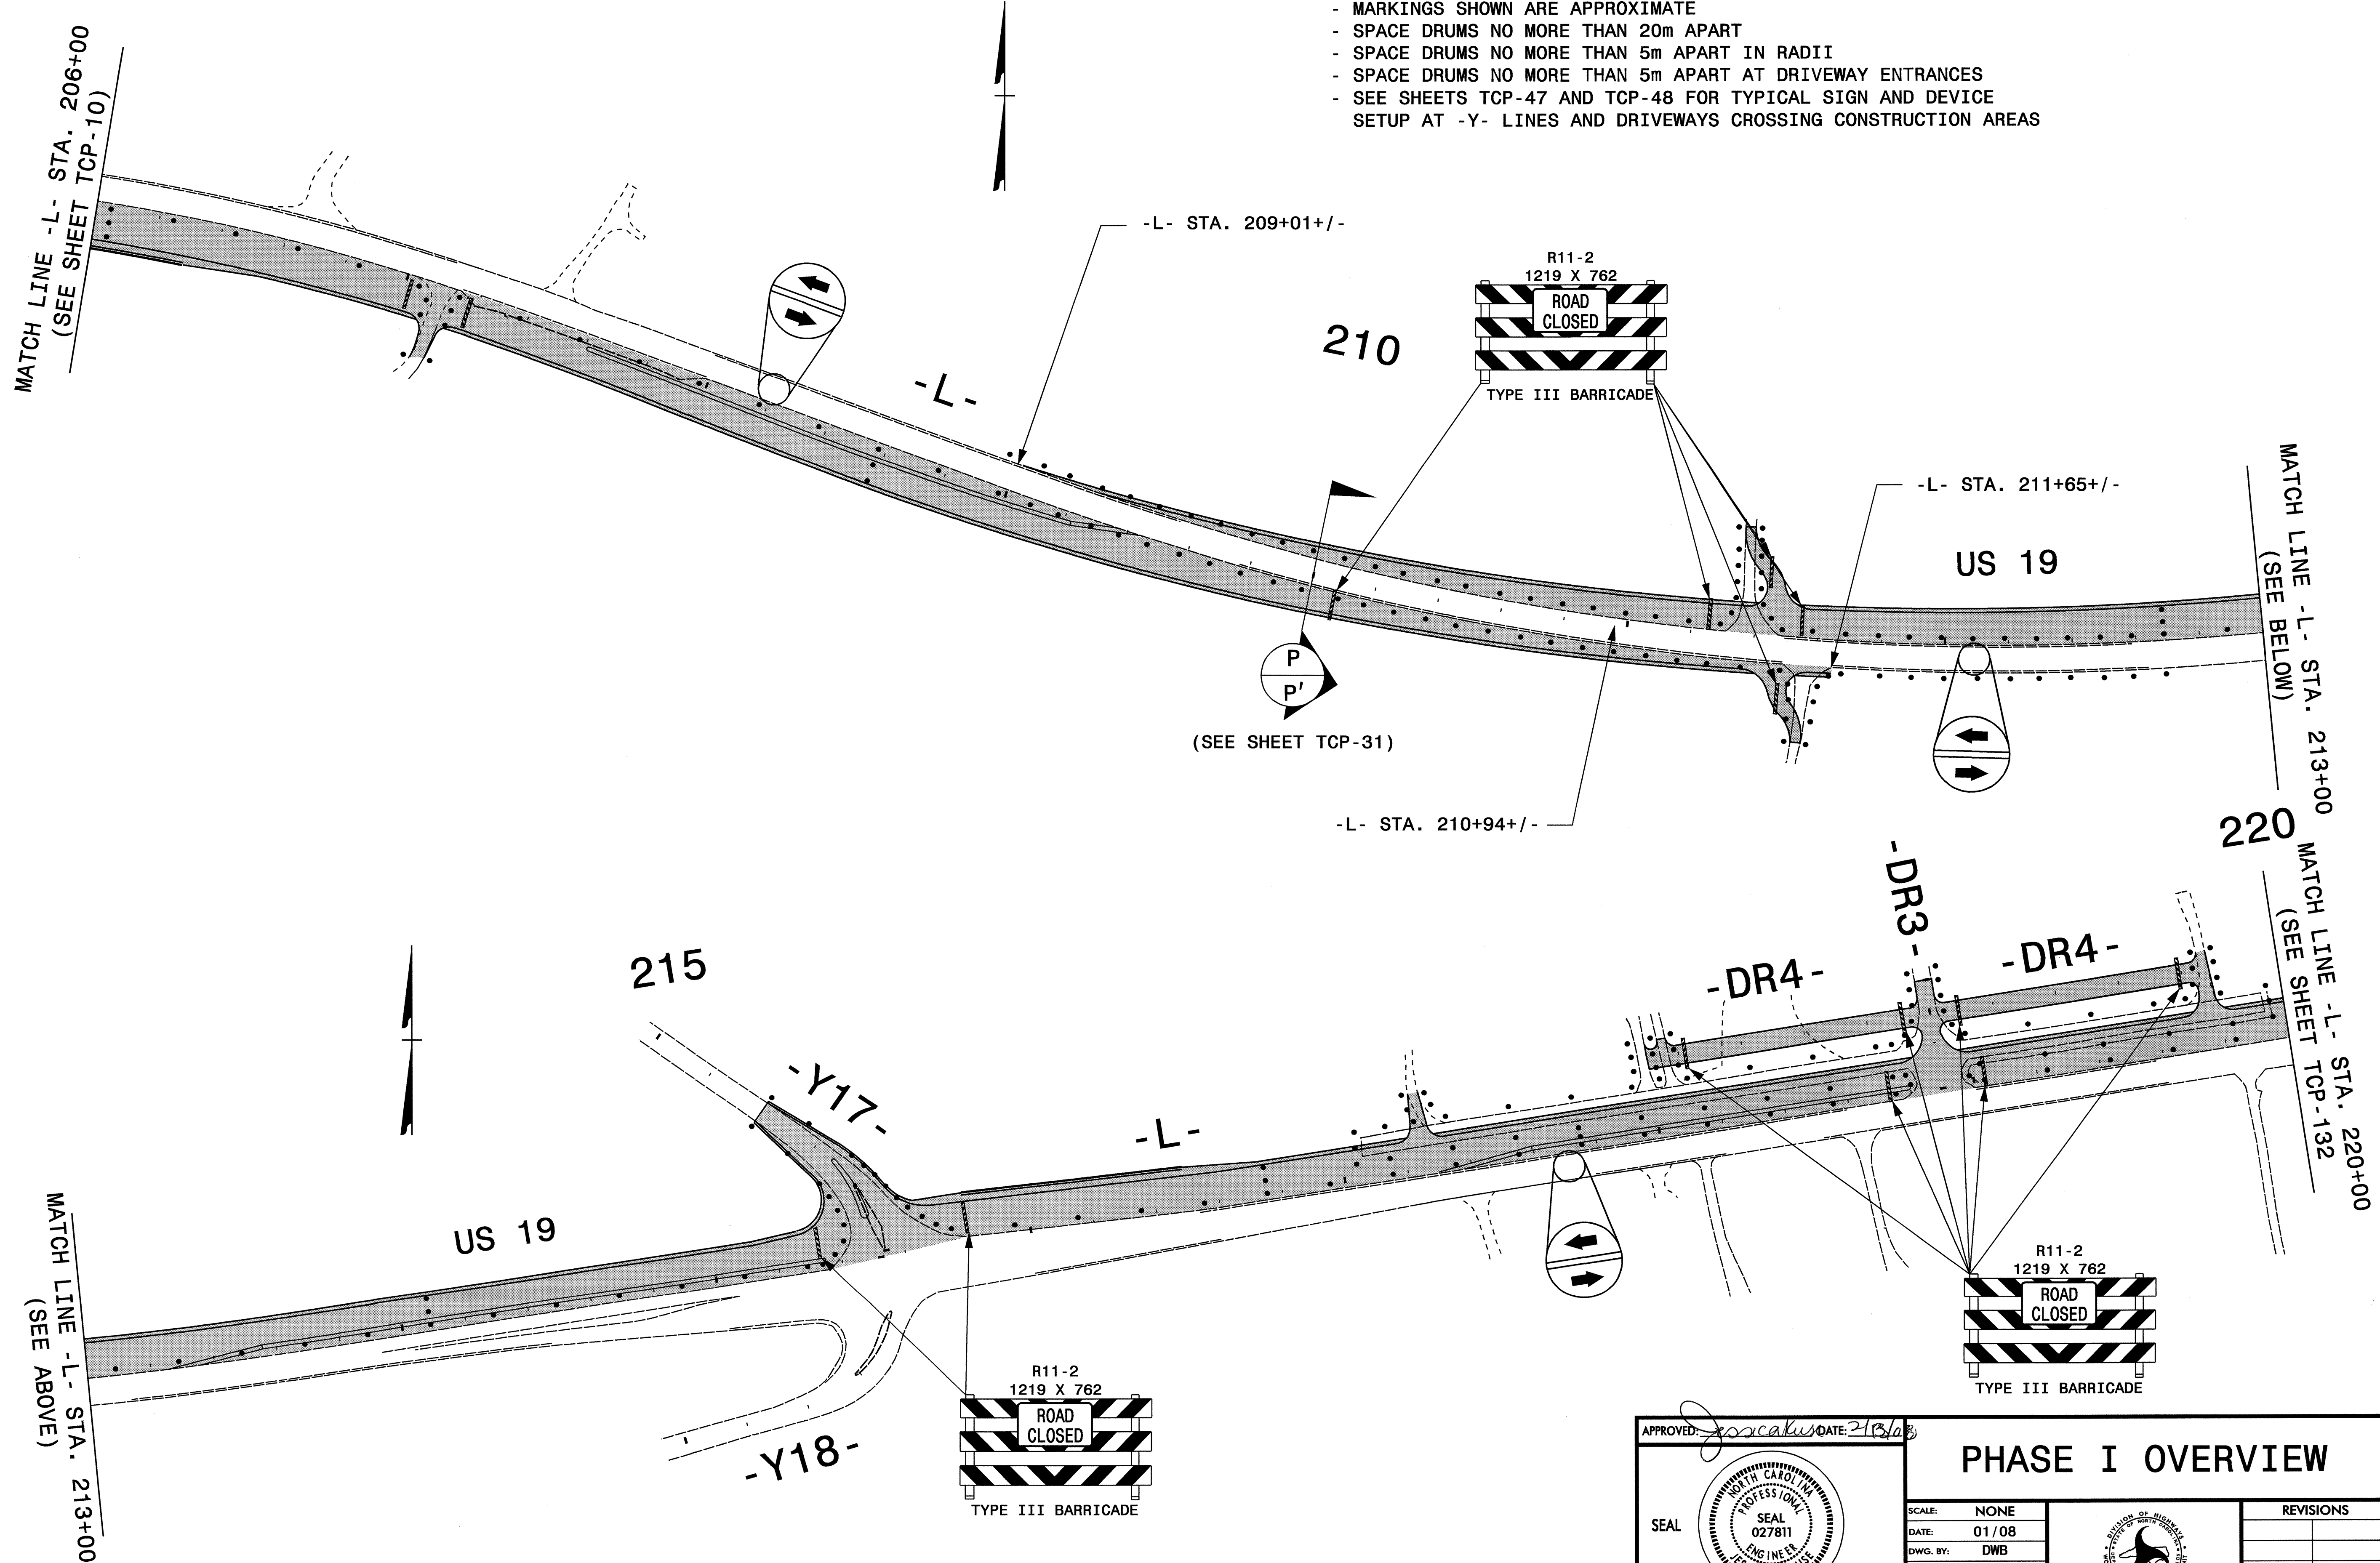

13-FEB-2008 09:53 I:\D:\Projects\2518B\TrafficControl\TCP-11.dgn
 DWB:DWB AT WZ1237500

APPROVED: *Jessica D. Kust* DATE: 2/13/08

SEAL


PHASE I OVERVIEW

SCALE:	NONE
DATE:	01/08
DWG. BY:	DWB
DESIGN BY:	DWB
REVIEWED BY:	JDK

REVISIONS	



PROJ. REFERENCE NO.	SHEET NO.
R-2518B	TCP-12

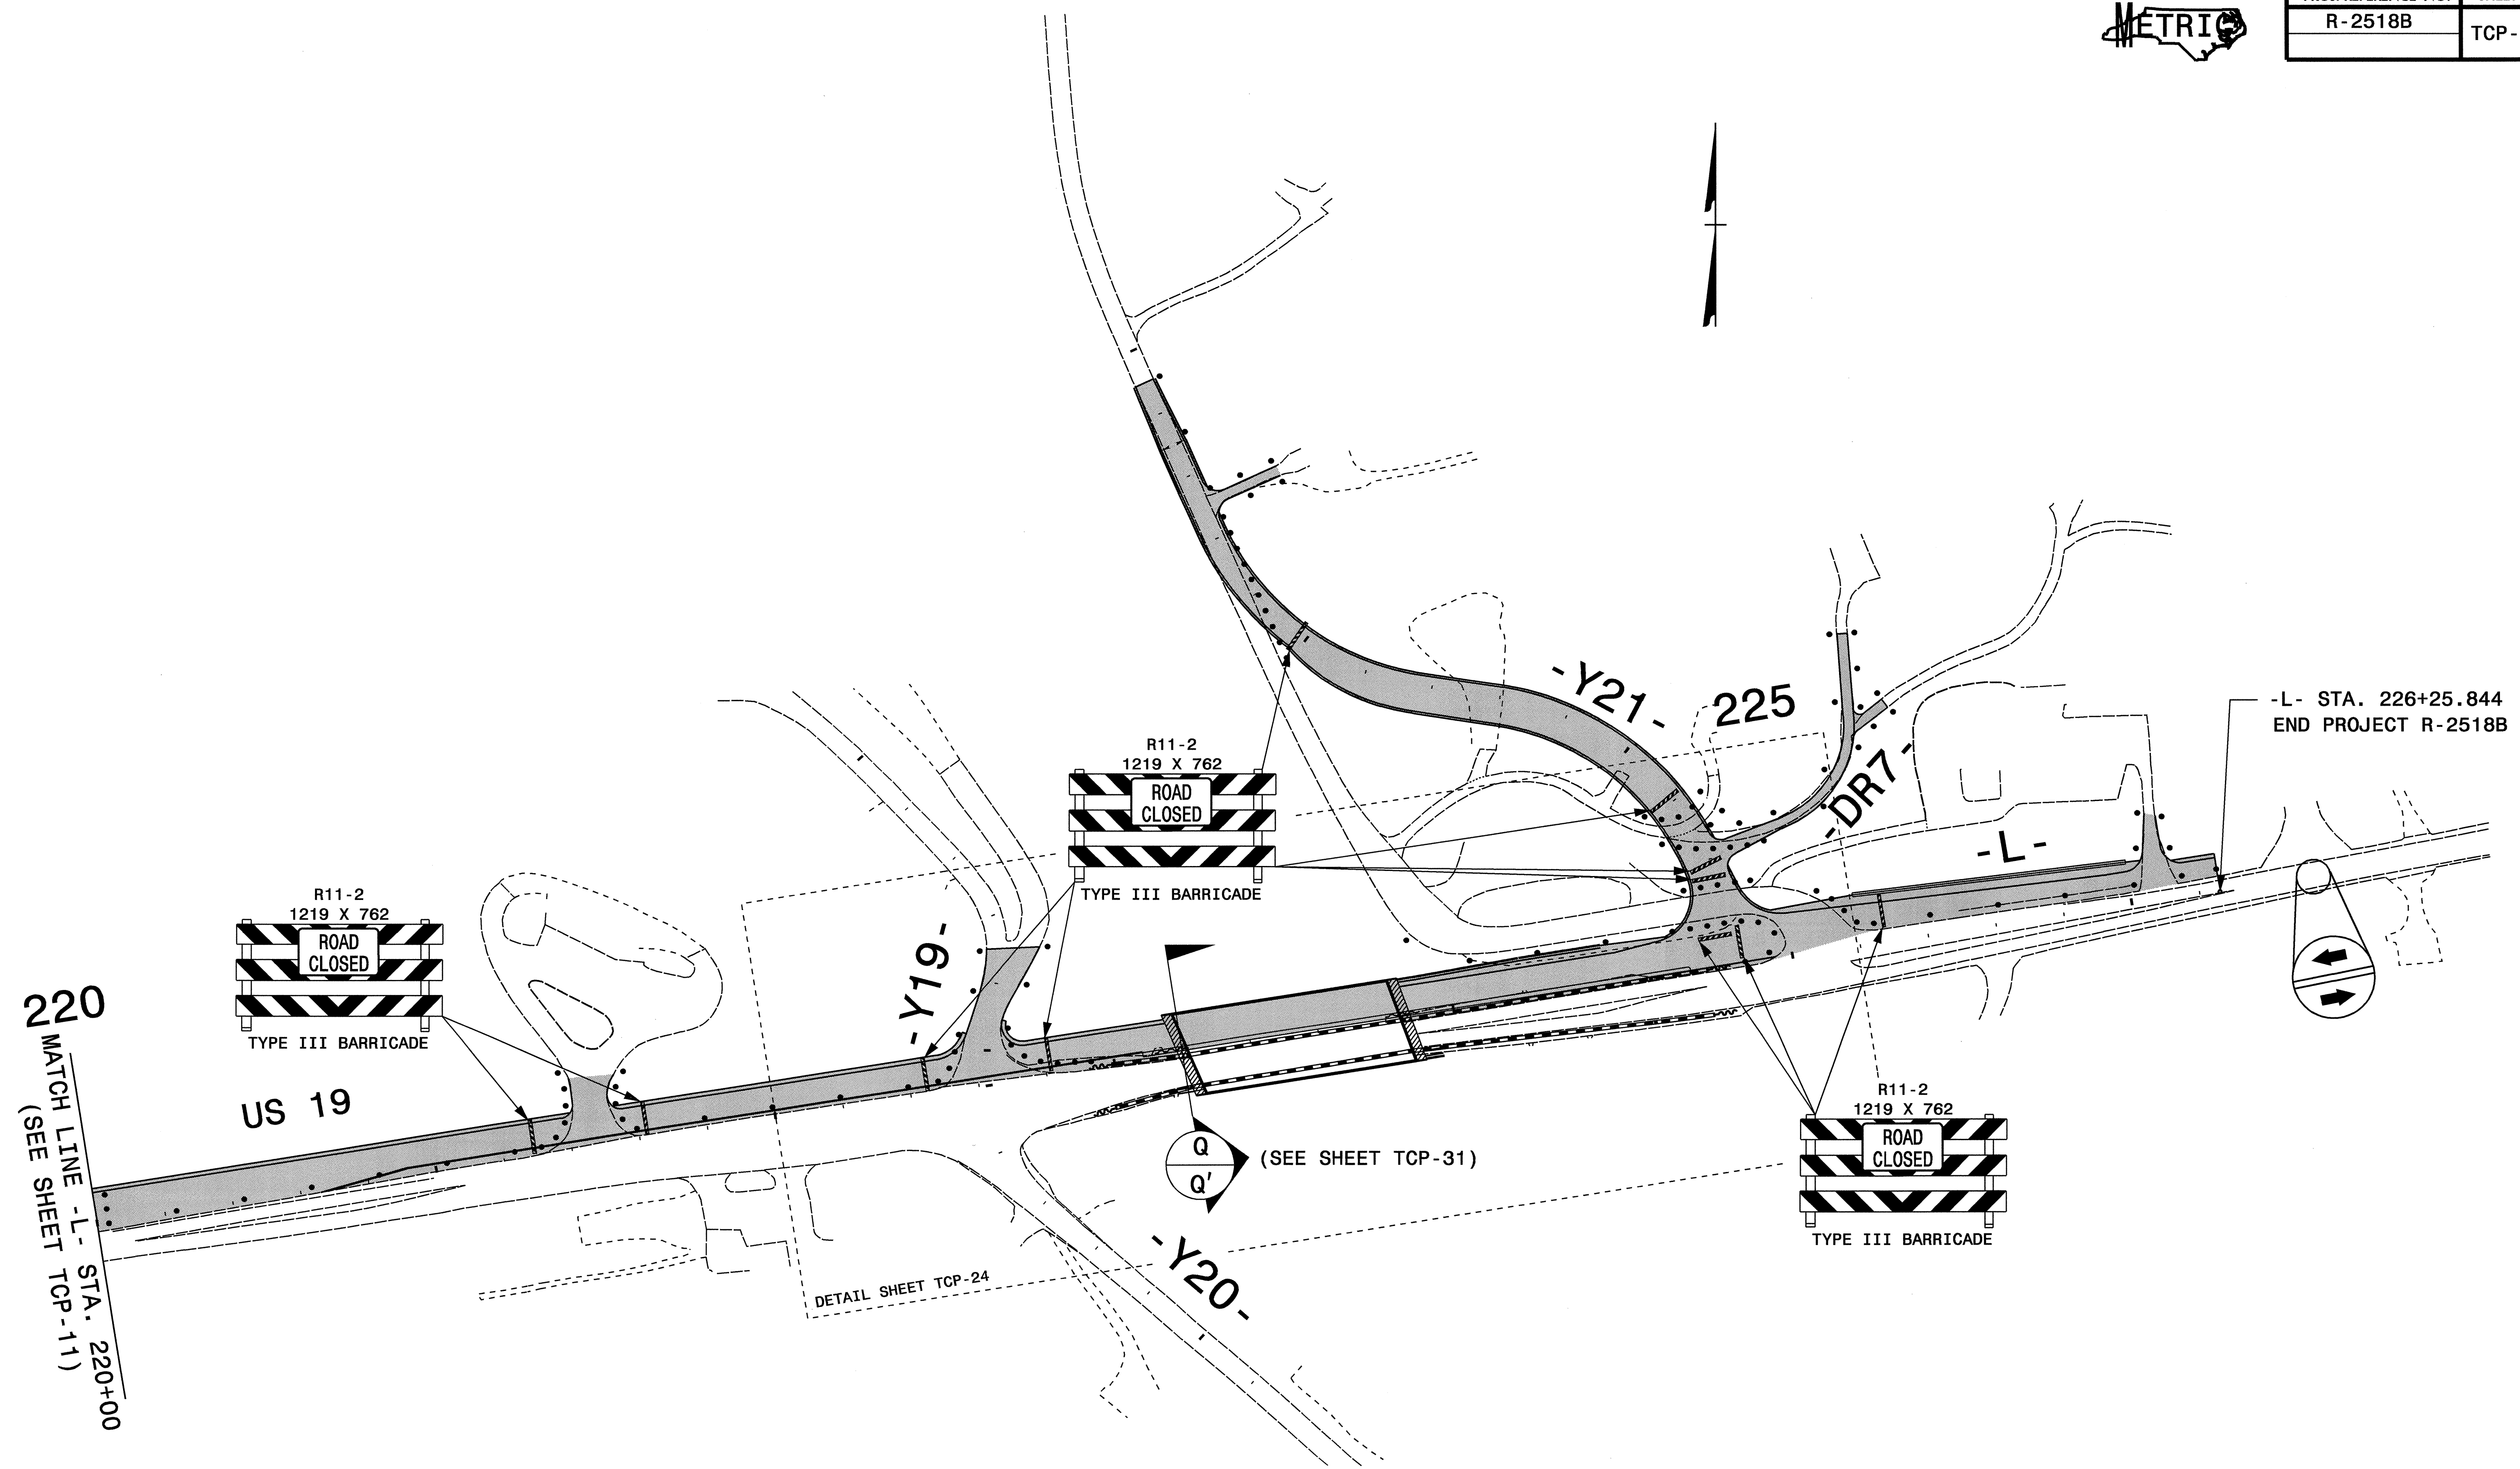


- NOTES:
- MARKINGS SHOWN ARE APPROXIMATE
 - SPACE DRUMS NO MORE THAN 20m APART
 - SPACE DRUMS NO MORE THAN 5m APART IN RADII
 - SPACE DRUMS NO MORE THAN 5m APART AT DRIVEWAY ENTRANCES
 - SEE SHEETS TCP-47 AND TCP-48 FOR TYPICAL SIGN AND DEVICE SETUP AT -Y- LINES AND DRIVEWAYS CROSSING CONSTRUCTION AREAS

12-FEB-2008 09:45
 \\fsch2001\0000\Projects\TrafficControl\TCP-12.dgn
 AT: WZ\237500

APPROVED: <i>Jessica D. Kuse</i> DATE: 2/12/08		PHASE I OVERVIEW	
	SCALE: NONE		REVISIONS
	DATE: 01/08		
	DWG. BY: DWB		
	DESIGN BY: DWB		
	REVIEWED BY: JDK		




PROJ. REFERENCE NO.	SHEET NO.
R-2518B	TCP-13

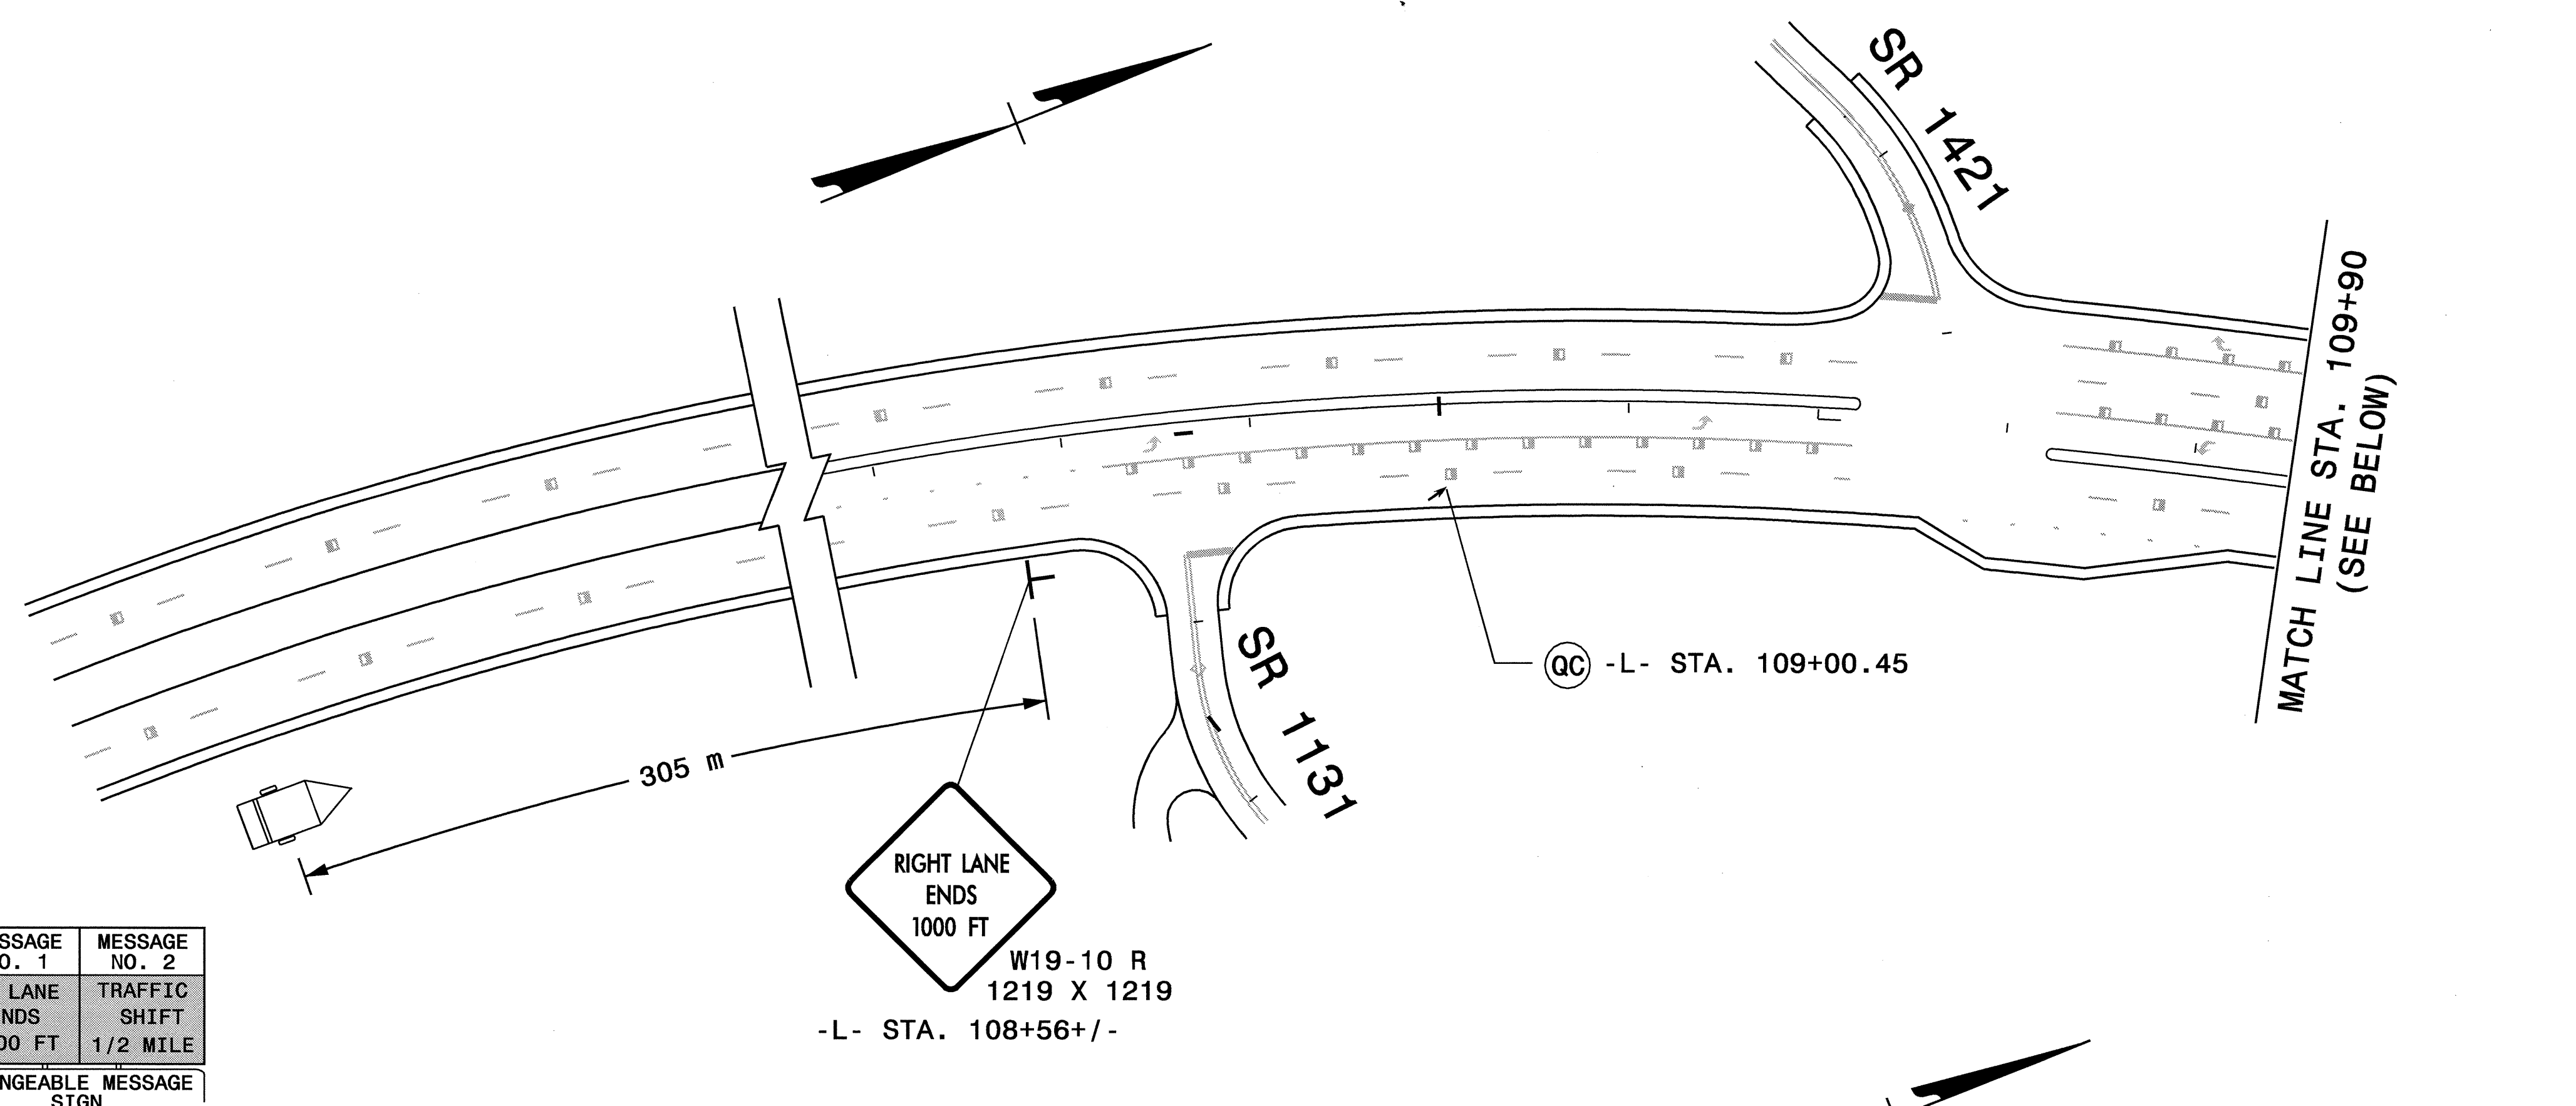

MESSAGE NO. 1	MESSAGE NO. 2
RT LANE ENDS 2000 FT	TRAFFIC SHIFT 1/2 MILE

CHANGEABLE MESSAGE SIGN

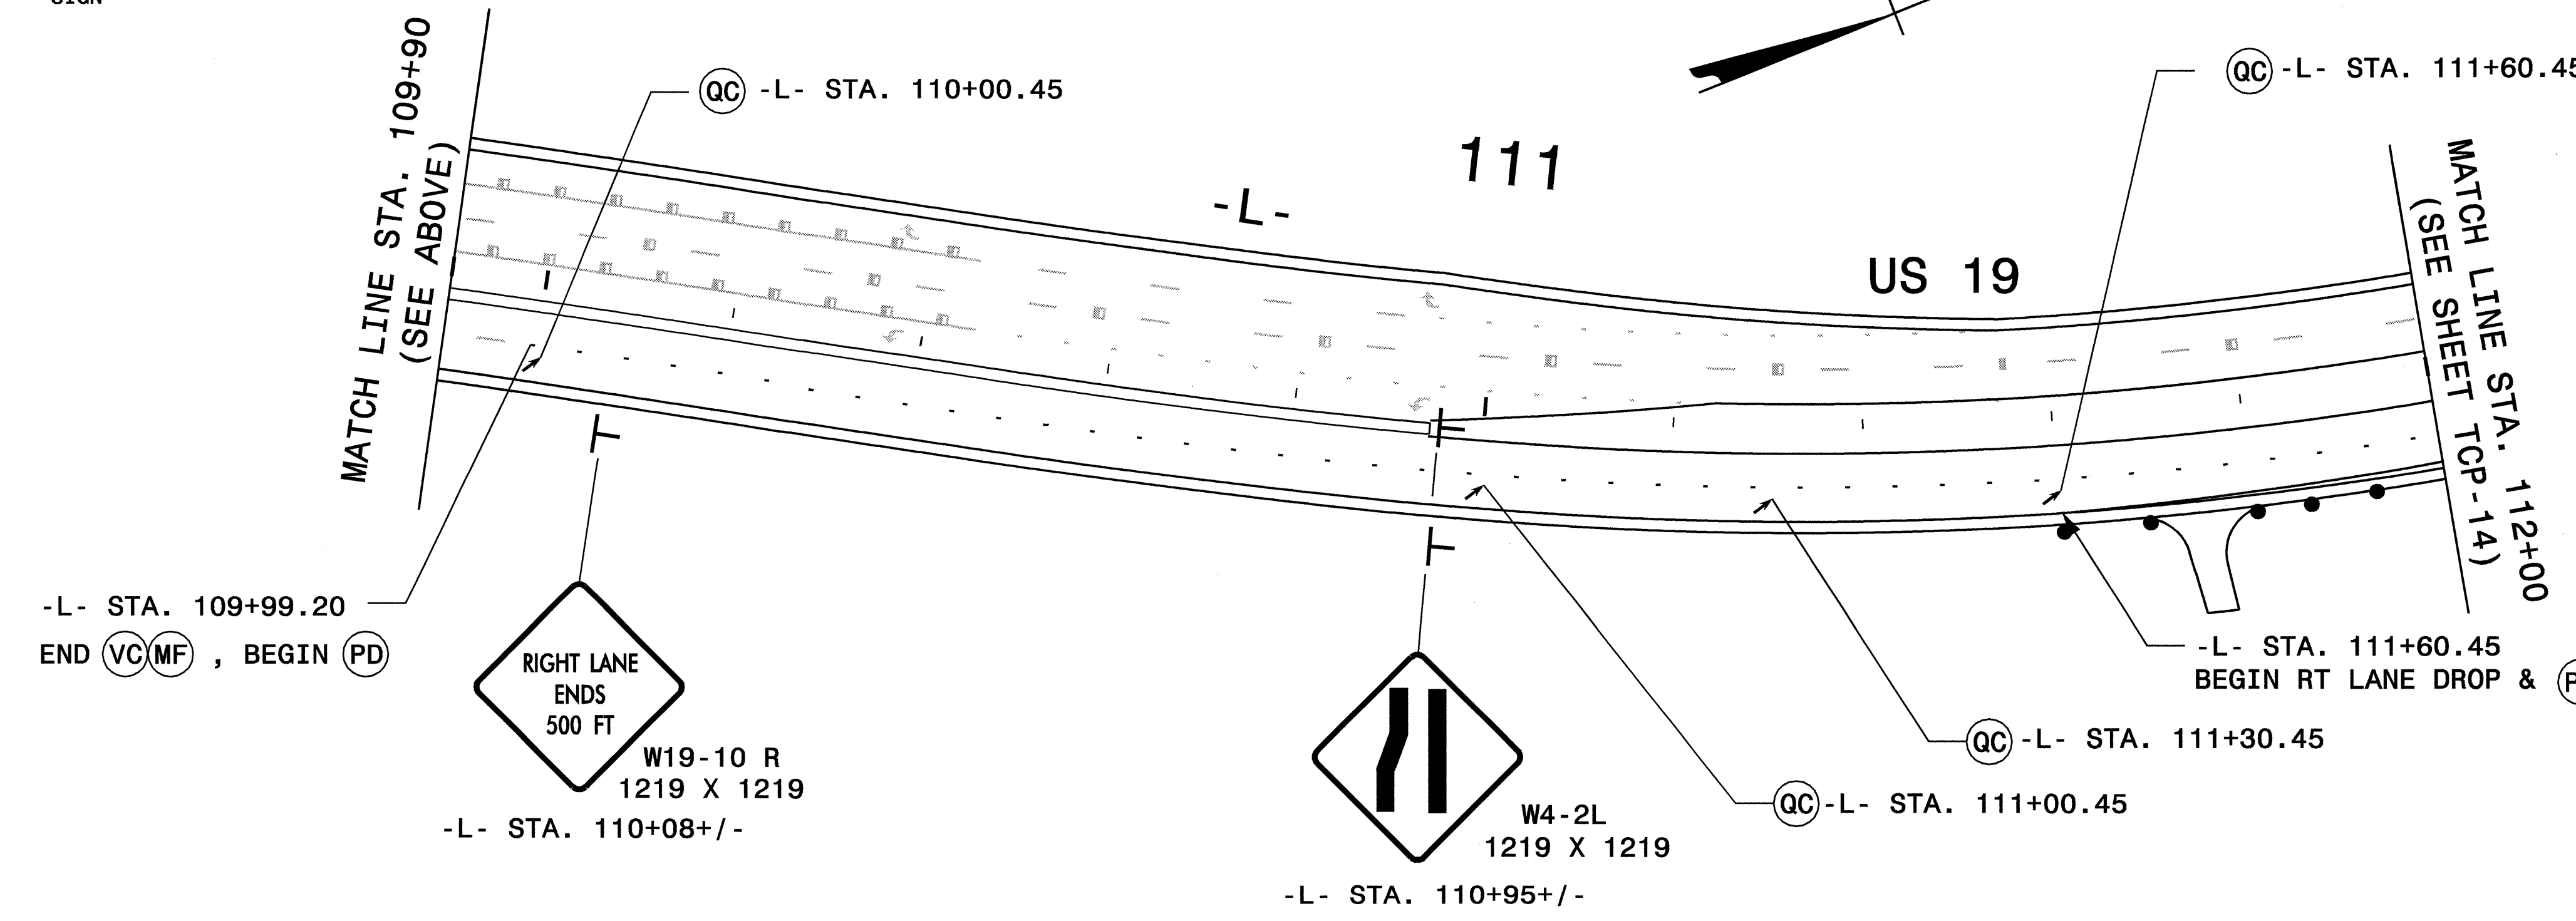

- NOTES:
- MARKINGS SHOWN ARE APPROXIMATE
 - PLACE PAVEMENT MARKINGS AND PAVEMENT MARKERS IN ACCORDANCE WITH THE ROADWAY STANDARD DRAWINGS
 - ALL PAVEMENT MARKING LINES ARE 100 mm PAINT UNLESS OTHERWISE INDICATED
 - SPACE DRUMS NO MORE THAN 20m APART
 - SPACE DRUMS NO MORE THAN 10m APART IN CROSS OVERS AND TRANSITIONS
 - SPACE DRUMS NO MORE THAN 5m APART IN RADII
 - SPACE DRUMS NO MORE THAN 5m APART AT DRIVEWAY ENTRANCES
 - SEE SHEETS TCP-47 AND TCP-48 FOR TYPICAL SIGN AND DEVICE SETUP AT -Y- LINES AND DRIVEWAYS CROSSING CONSTRUCTION AREAS

APPROVED: *[Signature]* DATE: 1/18/08

SEAL

SEAL 027811

PROFESSIONAL ENGINEER JESSICA D. TUSE


PHASE I STEPS 5-7

SCALE: NONE		REVISIONS
DATE: 01/08		
DESIGN BY: RMG		
REVIEWED BY: JDK		

I:\APR-2008\12125\dot\dfsroot\Proj\ProjectStore\Proj\Tipprojects-r\2518b\traffic\control\top\2518b-to-top_13.dgn
 dwb\sette AT WZTC237500



PROJ. REFERENCE NO.	SHEET NO.
R-2518B	TCP-16

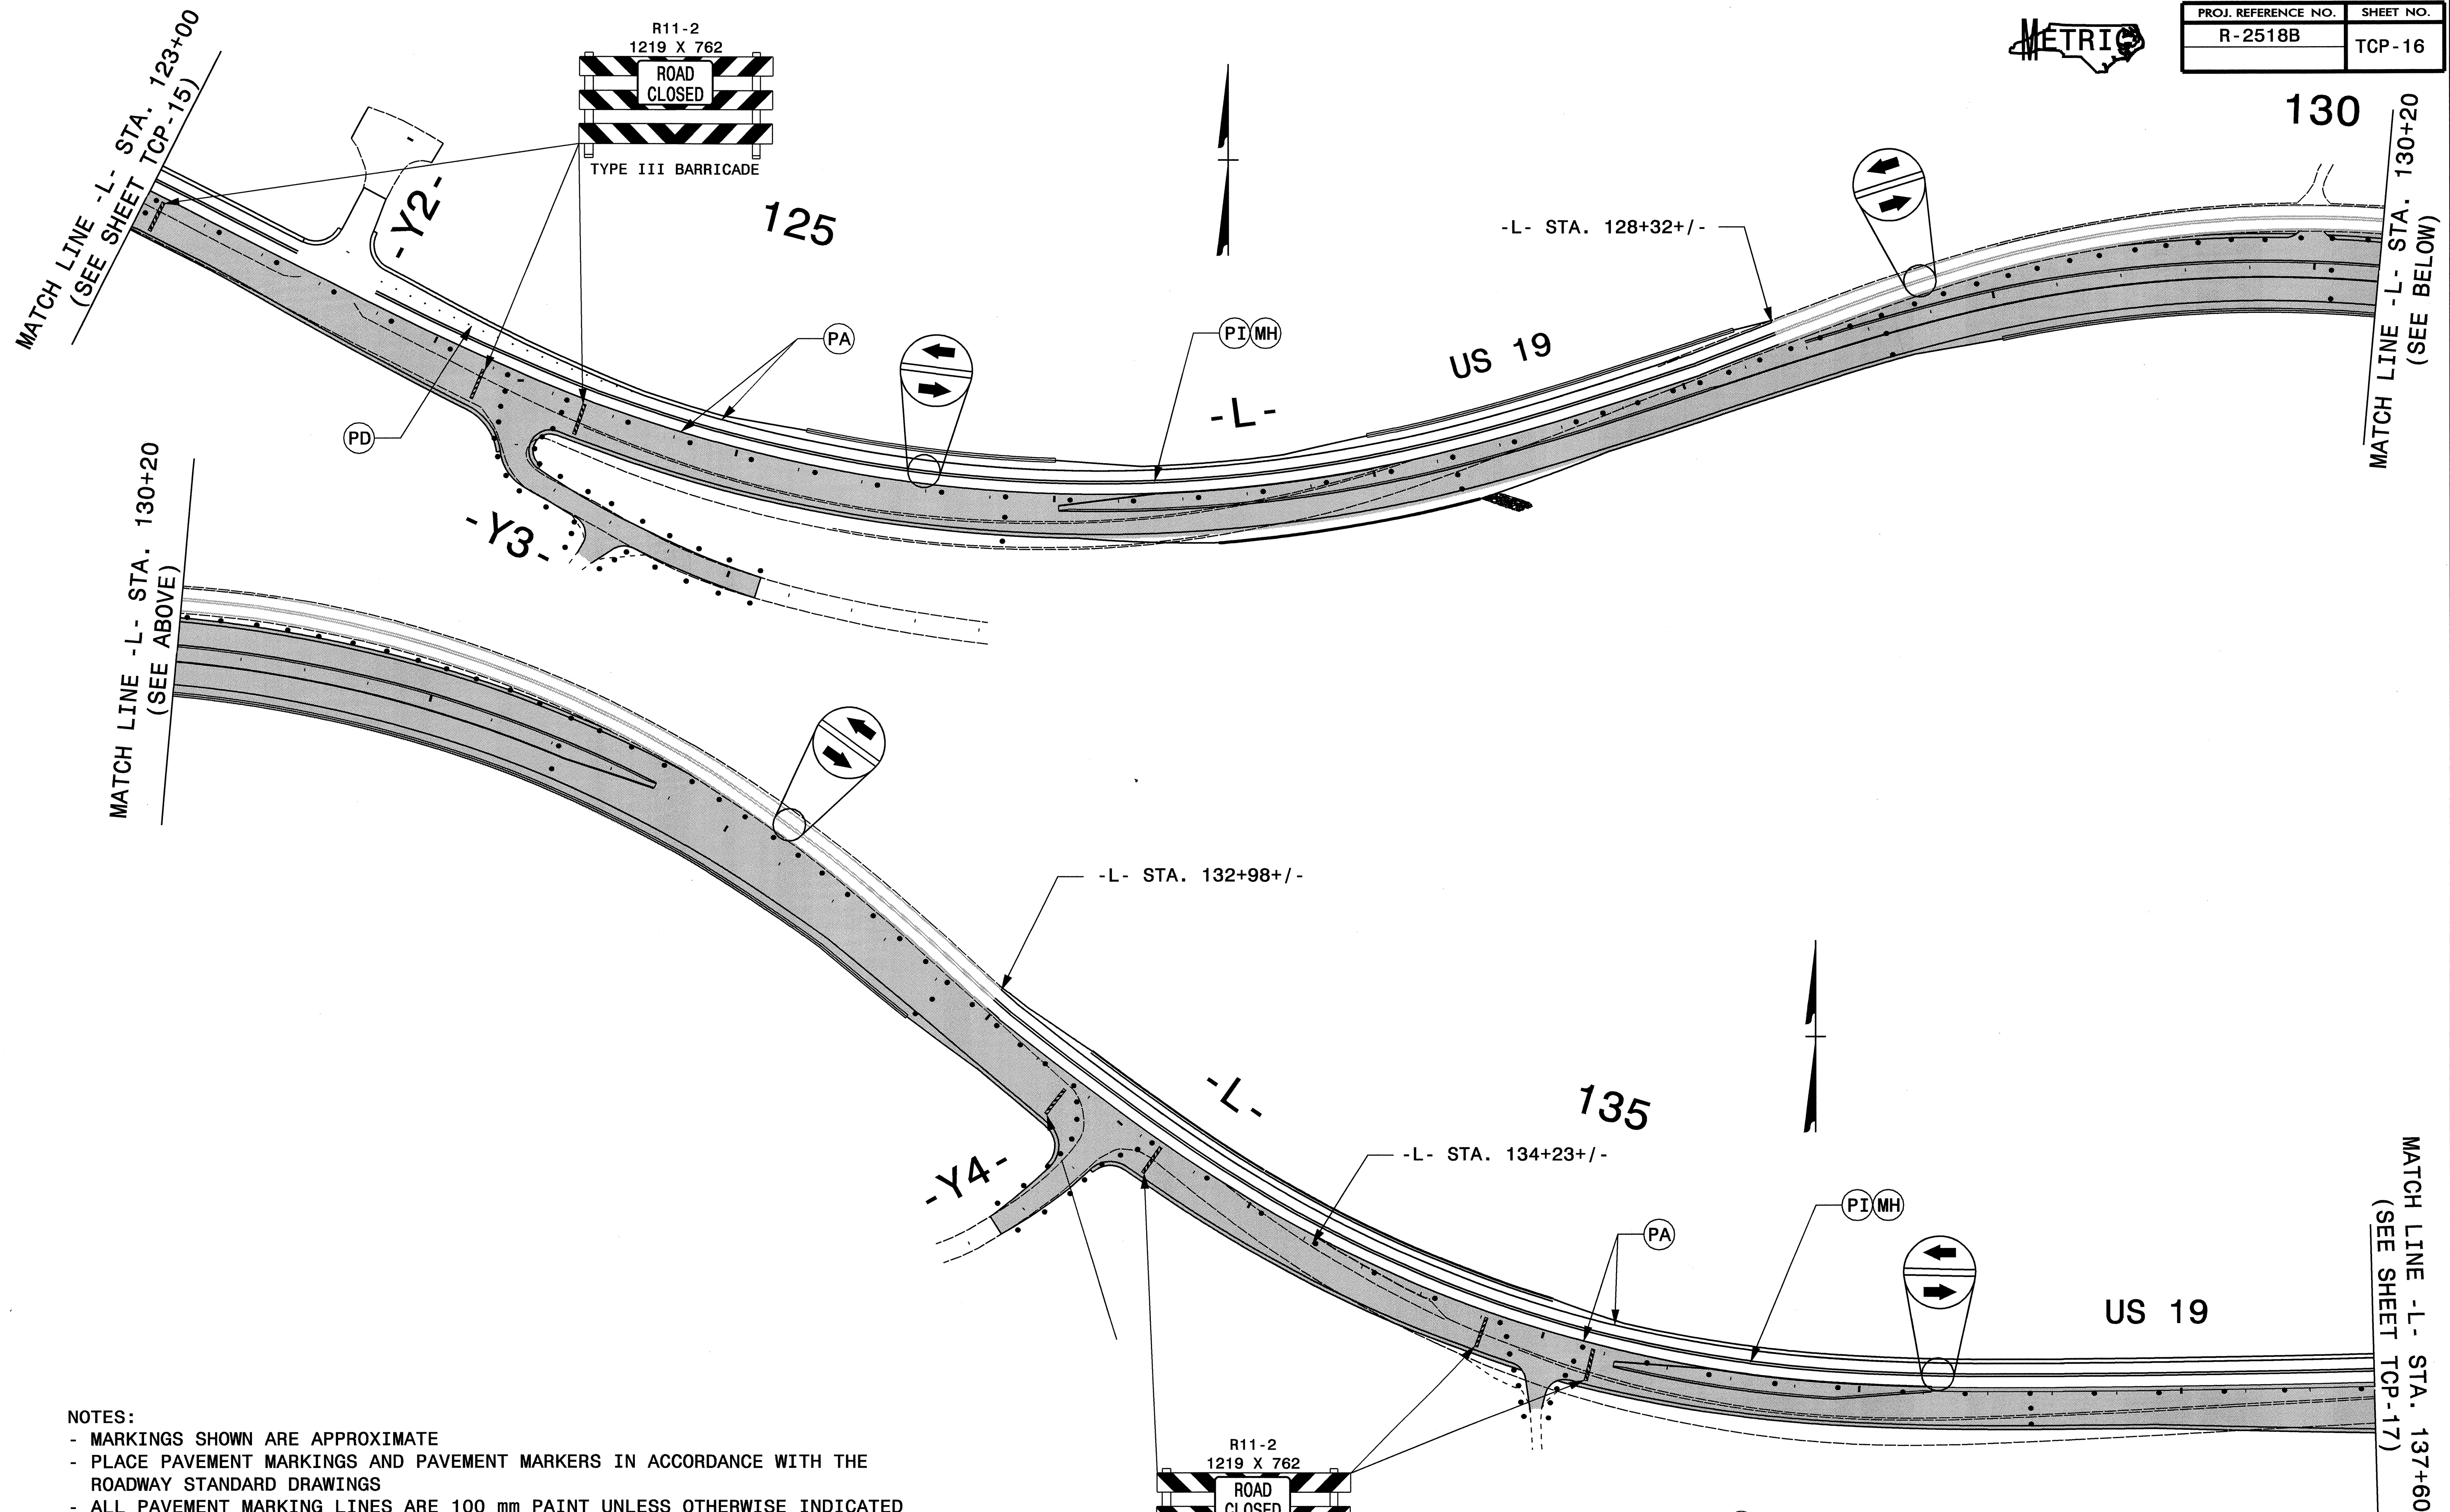

- NOTES:
- MARKINGS SHOWN ARE APPROXIMATE
 - PLACE PAVEMENT MARKINGS AND PAVEMENT MARKERS IN ACCORDANCE WITH THE ROADWAY STANDARD DRAWINGS
 - ALL PAVEMENT MARKING LINES ARE 100 mm PAINT UNLESS OTHERWISE INDICATED
 - SPACE DRUMS NO MORE THAN 20m APART
 - SPACE DRUMS NO MORE THAN 10m APART IN CROSS OVERS AND TRANSITIONS
 - SPACE DRUMS NO MORE THAN 5m APART IN RADII
 - SPACE DRUMS NO MORE THAN 5m APART AT DRIVEWAY ENTRANCES
 - SEE SHEETS TCP-47 AND TCP-48 FOR TYPICAL SIGN AND DEVICE SETUP AT -Y- LINES AND DRIVEWAYS CROSSING CONSTRUCTION AREAS

APPROVED: *Jessica D. Kue* DATE: 01/18/08


PHASE I STEPS 5-7

SCALE:	NONE		REVISIONS
DATE:	01/08		
DWG. BY:	DWB		
DESIGN BY:	DWB		
REVIEWED BY:	JDK		

I:\APR-2008\12125\dot\dfs\dot\Pro\Tipprojects-r\2518b\traffic\trafficcontrol\top\vr-2518b_top_top_l6.dgn
 dwb\sette AT WZTC237500



PROJ. REFERENCE NO.	SHEET NO.
R-2518B	TCP-17

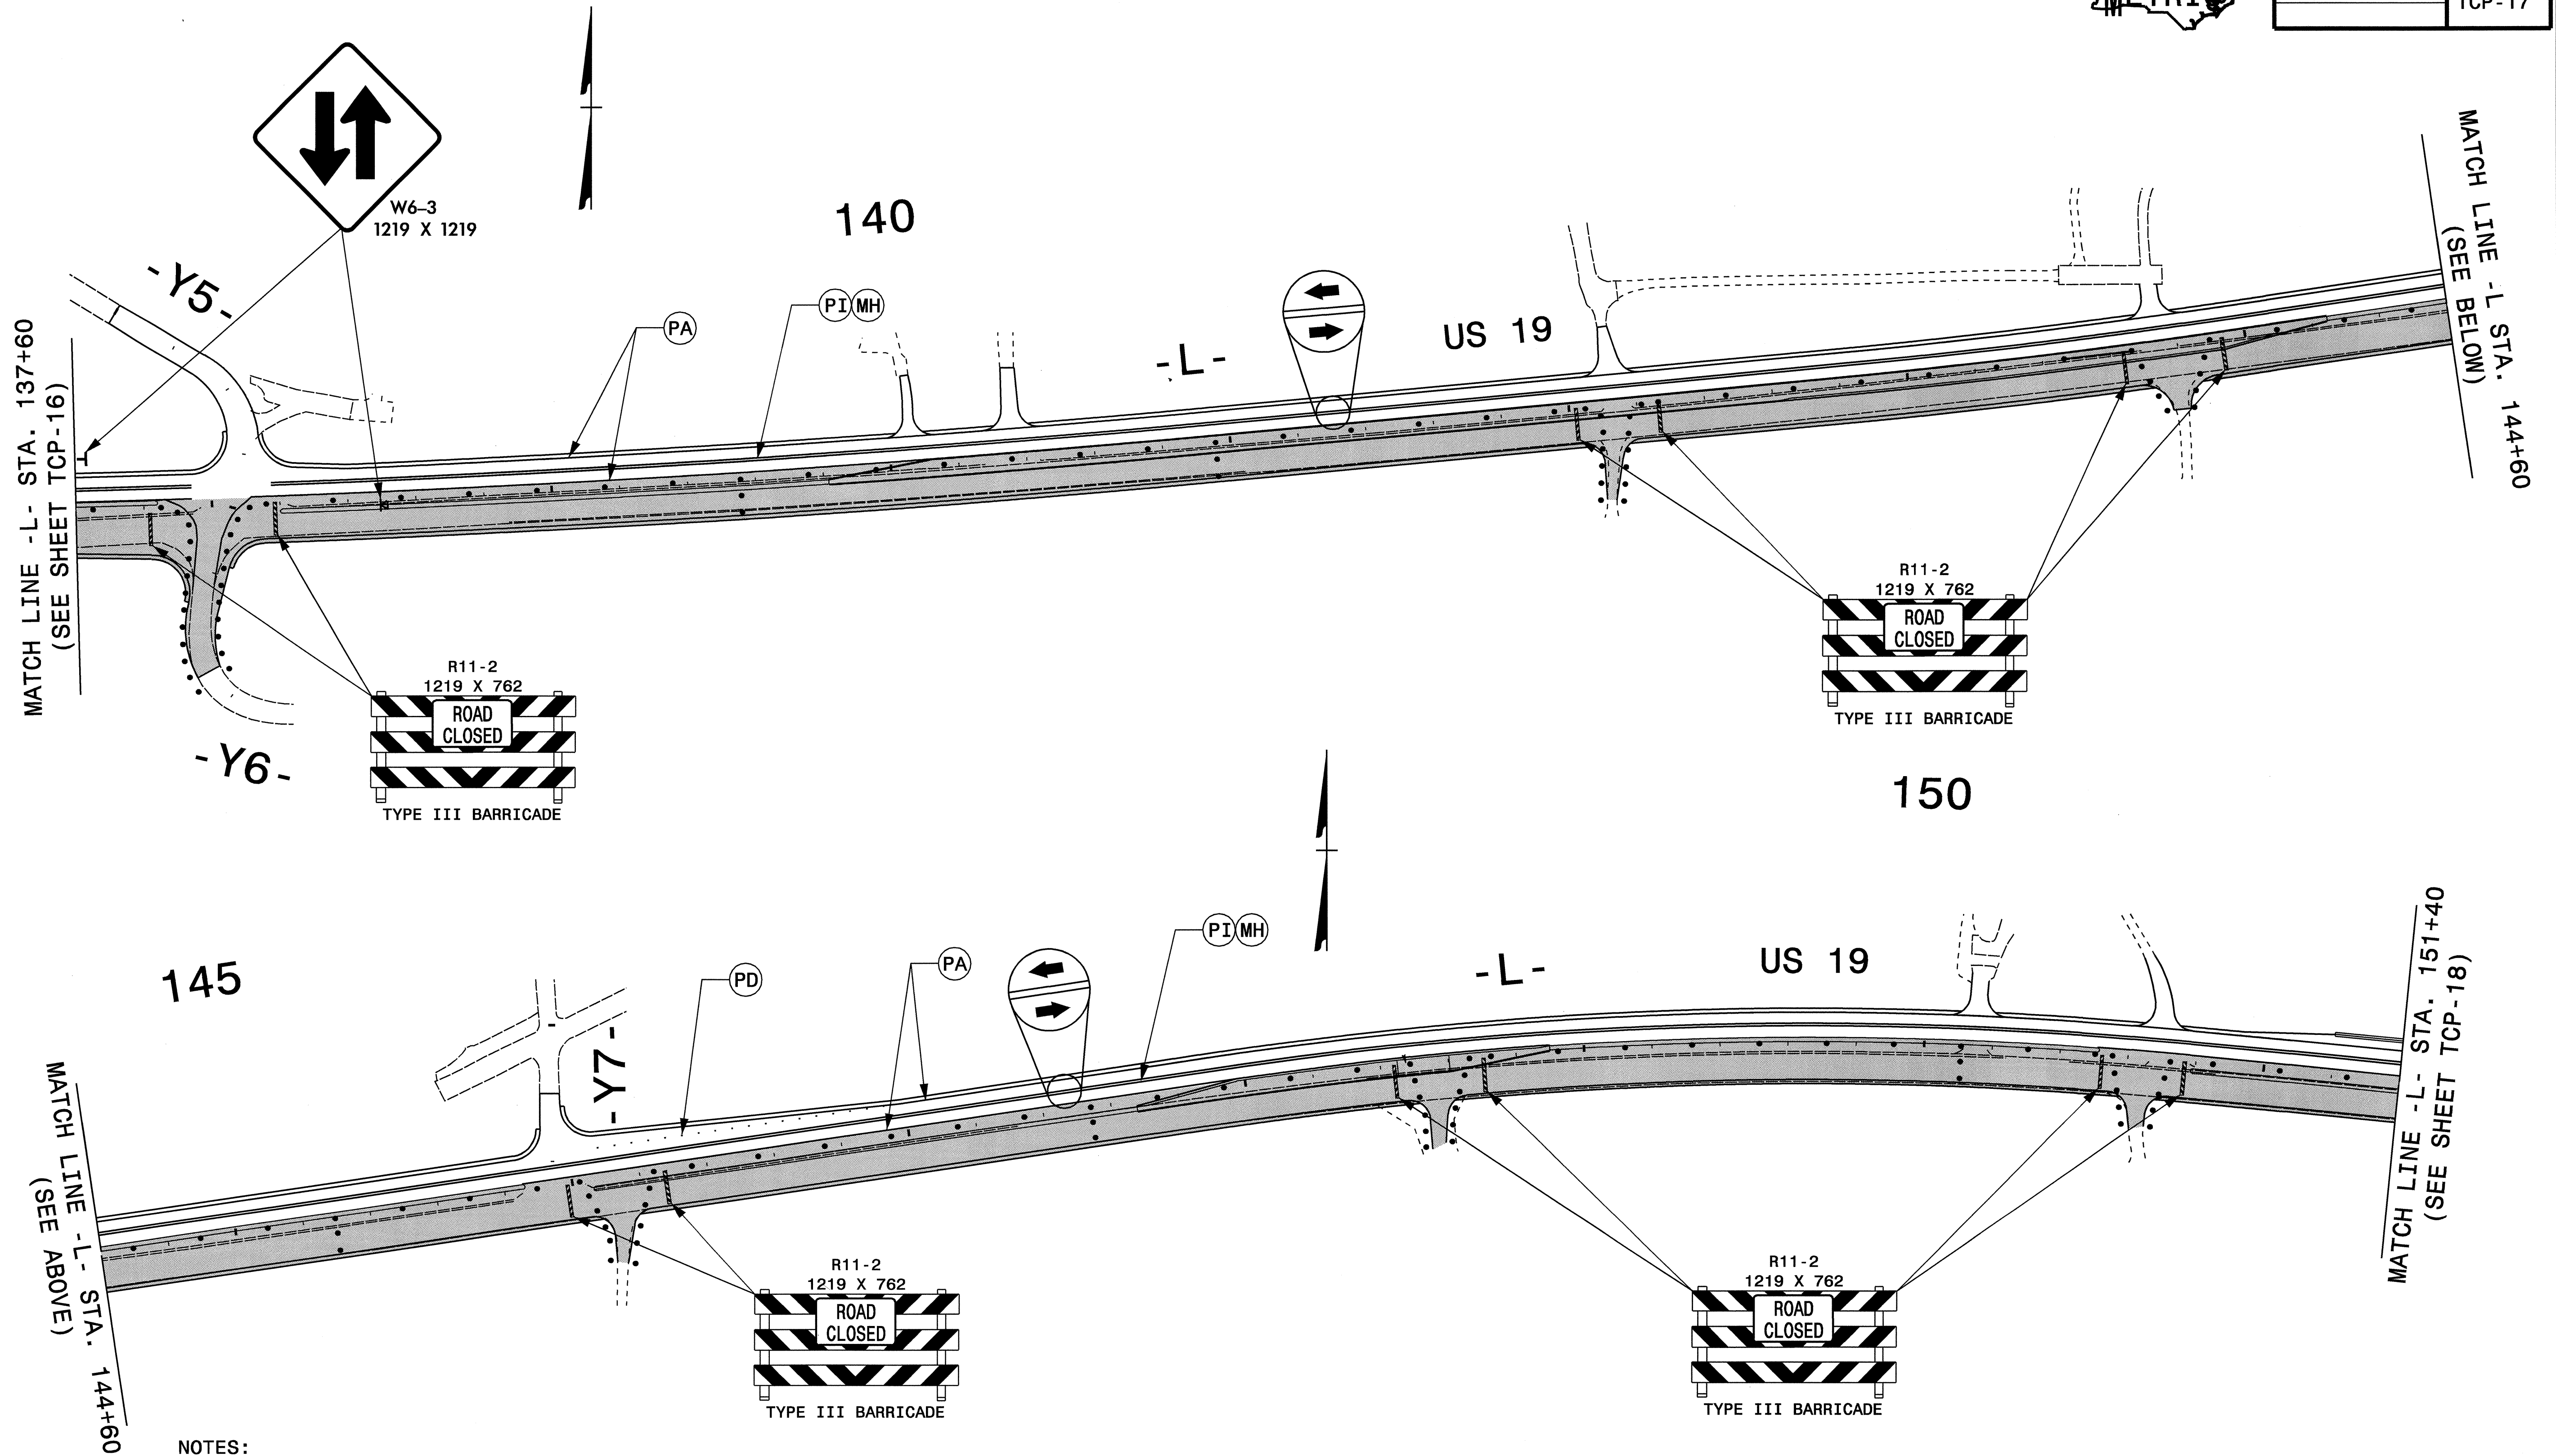

- NOTES:
- MARKINGS SHOWN ARE APPROXIMATE
 - PLACE PAVEMENT MARKINGS AND PAVEMENT MARKERS IN ACCORDANCE WITH THE ROADWAY STANDARD DRAWINGS
 - ALL PAVEMENT MARKING LINES ARE 100 mm PAINT UNLESS OTHERWISE INDICATED
 - SPACE DRUMS NO MORE THAN 20m APART
 - SPACE DRUMS NO MORE THAN 10m APART IN CROSS OVERS AND TRANSITIONS
 - SPACE DRUMS NO MORE THAN 5m APART IN RADII
 - SPACE DRUMS NO MORE THAN 5m APART AT DRIVEWAY ENTRANCES
 - SEE SHEETS TCP-47 AND TCP-48 FOR TYPICAL SIGN AND DEVICE SETUP AT -Y- LINES AND DRIVEWAYS CROSSING CONSTRUCTION AREAS

APPROVED: *Jessica D. Kue* DATE: 11/8/08

SEAL

PHASE I STEPS 5-7

SCALE:	NONE		<table border="1"> <tr> <th colspan="2">REVISIONS</th> </tr> <tr> <td> </td> <td> </td> </tr> <tr> <td> </td> <td> </td> </tr> <tr> <td> </td> <td> </td> </tr> </table>	REVISIONS							
REVISIONS											
DATE:	01/08										
DWG. BY:	DWB										
DESIGN BY:	DWB										
REVIEWED BY:	JDK	CADD FILE									


I:\7-APR-2008 12:25
 \dot\dfs\oo\0\Proj\Store\Proj\ipprojects\2518b\traffic\trafficcontrol\top\2518b-rc_top-17.dgn
 AT WZTC237500
 dwb\setite




PROJ. REFERENCE NO.	SHEET NO.
R-2518B	TCP-18

MATCH LINE -L- STA. 151+40
(SEE SHEET TCP-17)

US 19

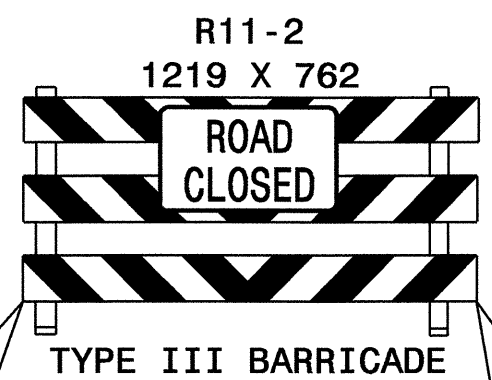

155

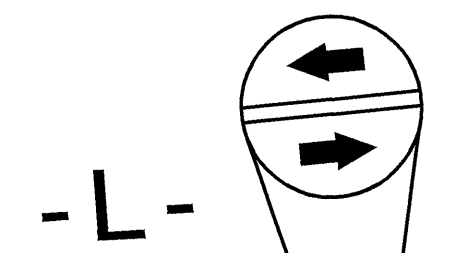


PA


PI MH

-Y8-

W6-3
1219 X 1219

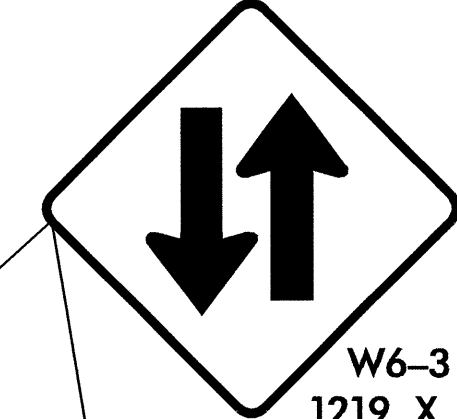

MATCH LINE -L- STA 158+00
(SEE BELOW)

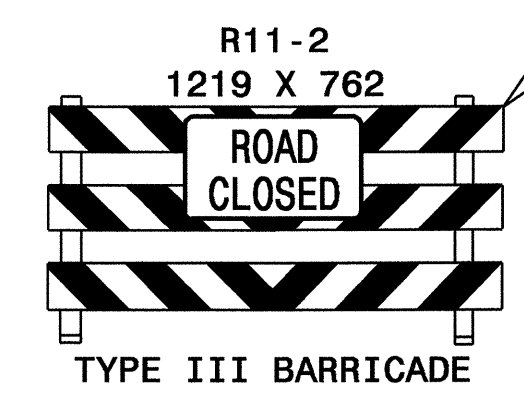

MATCH LINE -L- STA. 158+00
(SEE ABOVE)


160

PA

PI MH

-Y10-



PD

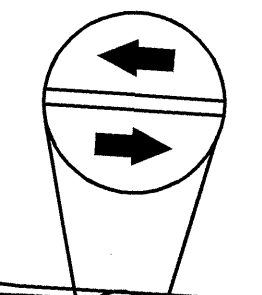

US 19

165

MATCH LINE -L- STA. 165+00
(SEE SHEET TCP-19)

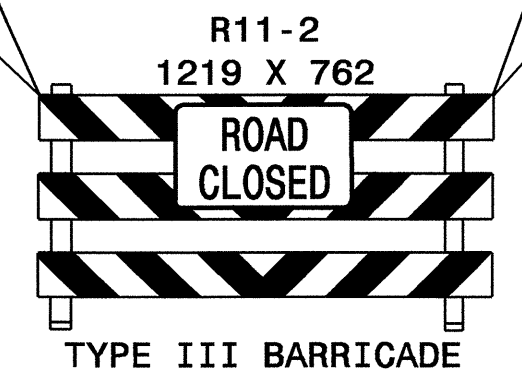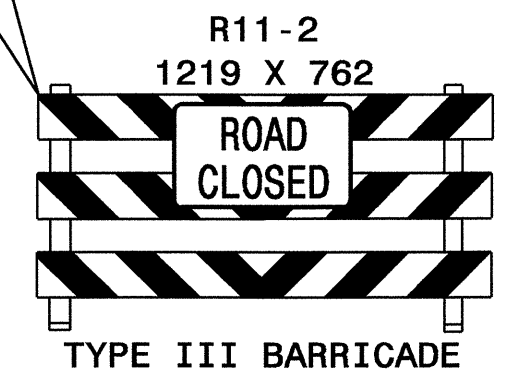

NOTES:


- MARKINGS SHOWN ARE APPROXIMATE
- PLACE PAVEMENT MARKINGS AND PAVEMENT MARKERS IN ACCORDANCE WITH THE ROADWAY STANDARD DRAWINGS
- ALL PAVEMENT MARKING LINES ARE 100 mm PAINT UNLESS OTHERWISE INDICATED
- SPACE DRUMS NO MORE THAN 20m APART
- SPACE DRUMS NO MORE THAN 10m APART IN CROSS OVERS AND TRANSITIONS
- SPACE DRUMS NO MORE THAN 5m APART IN RADII
- SPACE DRUMS NO MORE THAN 5m APART AT DRIVEWAY ENTRANCES
- SEE SHEETS TCP-47 AND TCP-48 FOR TYPICAL SIGN AND DEVICE SETUP AT -Y- LINES AND DRIVEWAYS CROSSING CONSTRUCTION AREAS

APPROVED: *Josica Kuz* DATE: 4/18/08



PHASE I STEPS 5-7

SCALE:	NONE
DATE:	01/08
DWG. BY:	DWB
DESIGN BY:	DWB
REVIEWED BY:	JDK

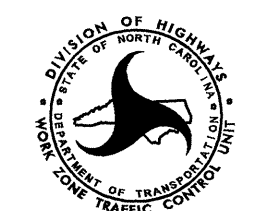


REVISIONS	

I6-APR-2008 15:18 \\dot\dfsroot\01\ProjectStore\Pro\ip\projects-r\2518b\traffic\trafficcontrol\top\2518b-rc-top_18.dgn
 dwb\sette AT WZ\237500



PROJ. REFERENCE NO.	SHEET NO.
R-2518B	TCP-19

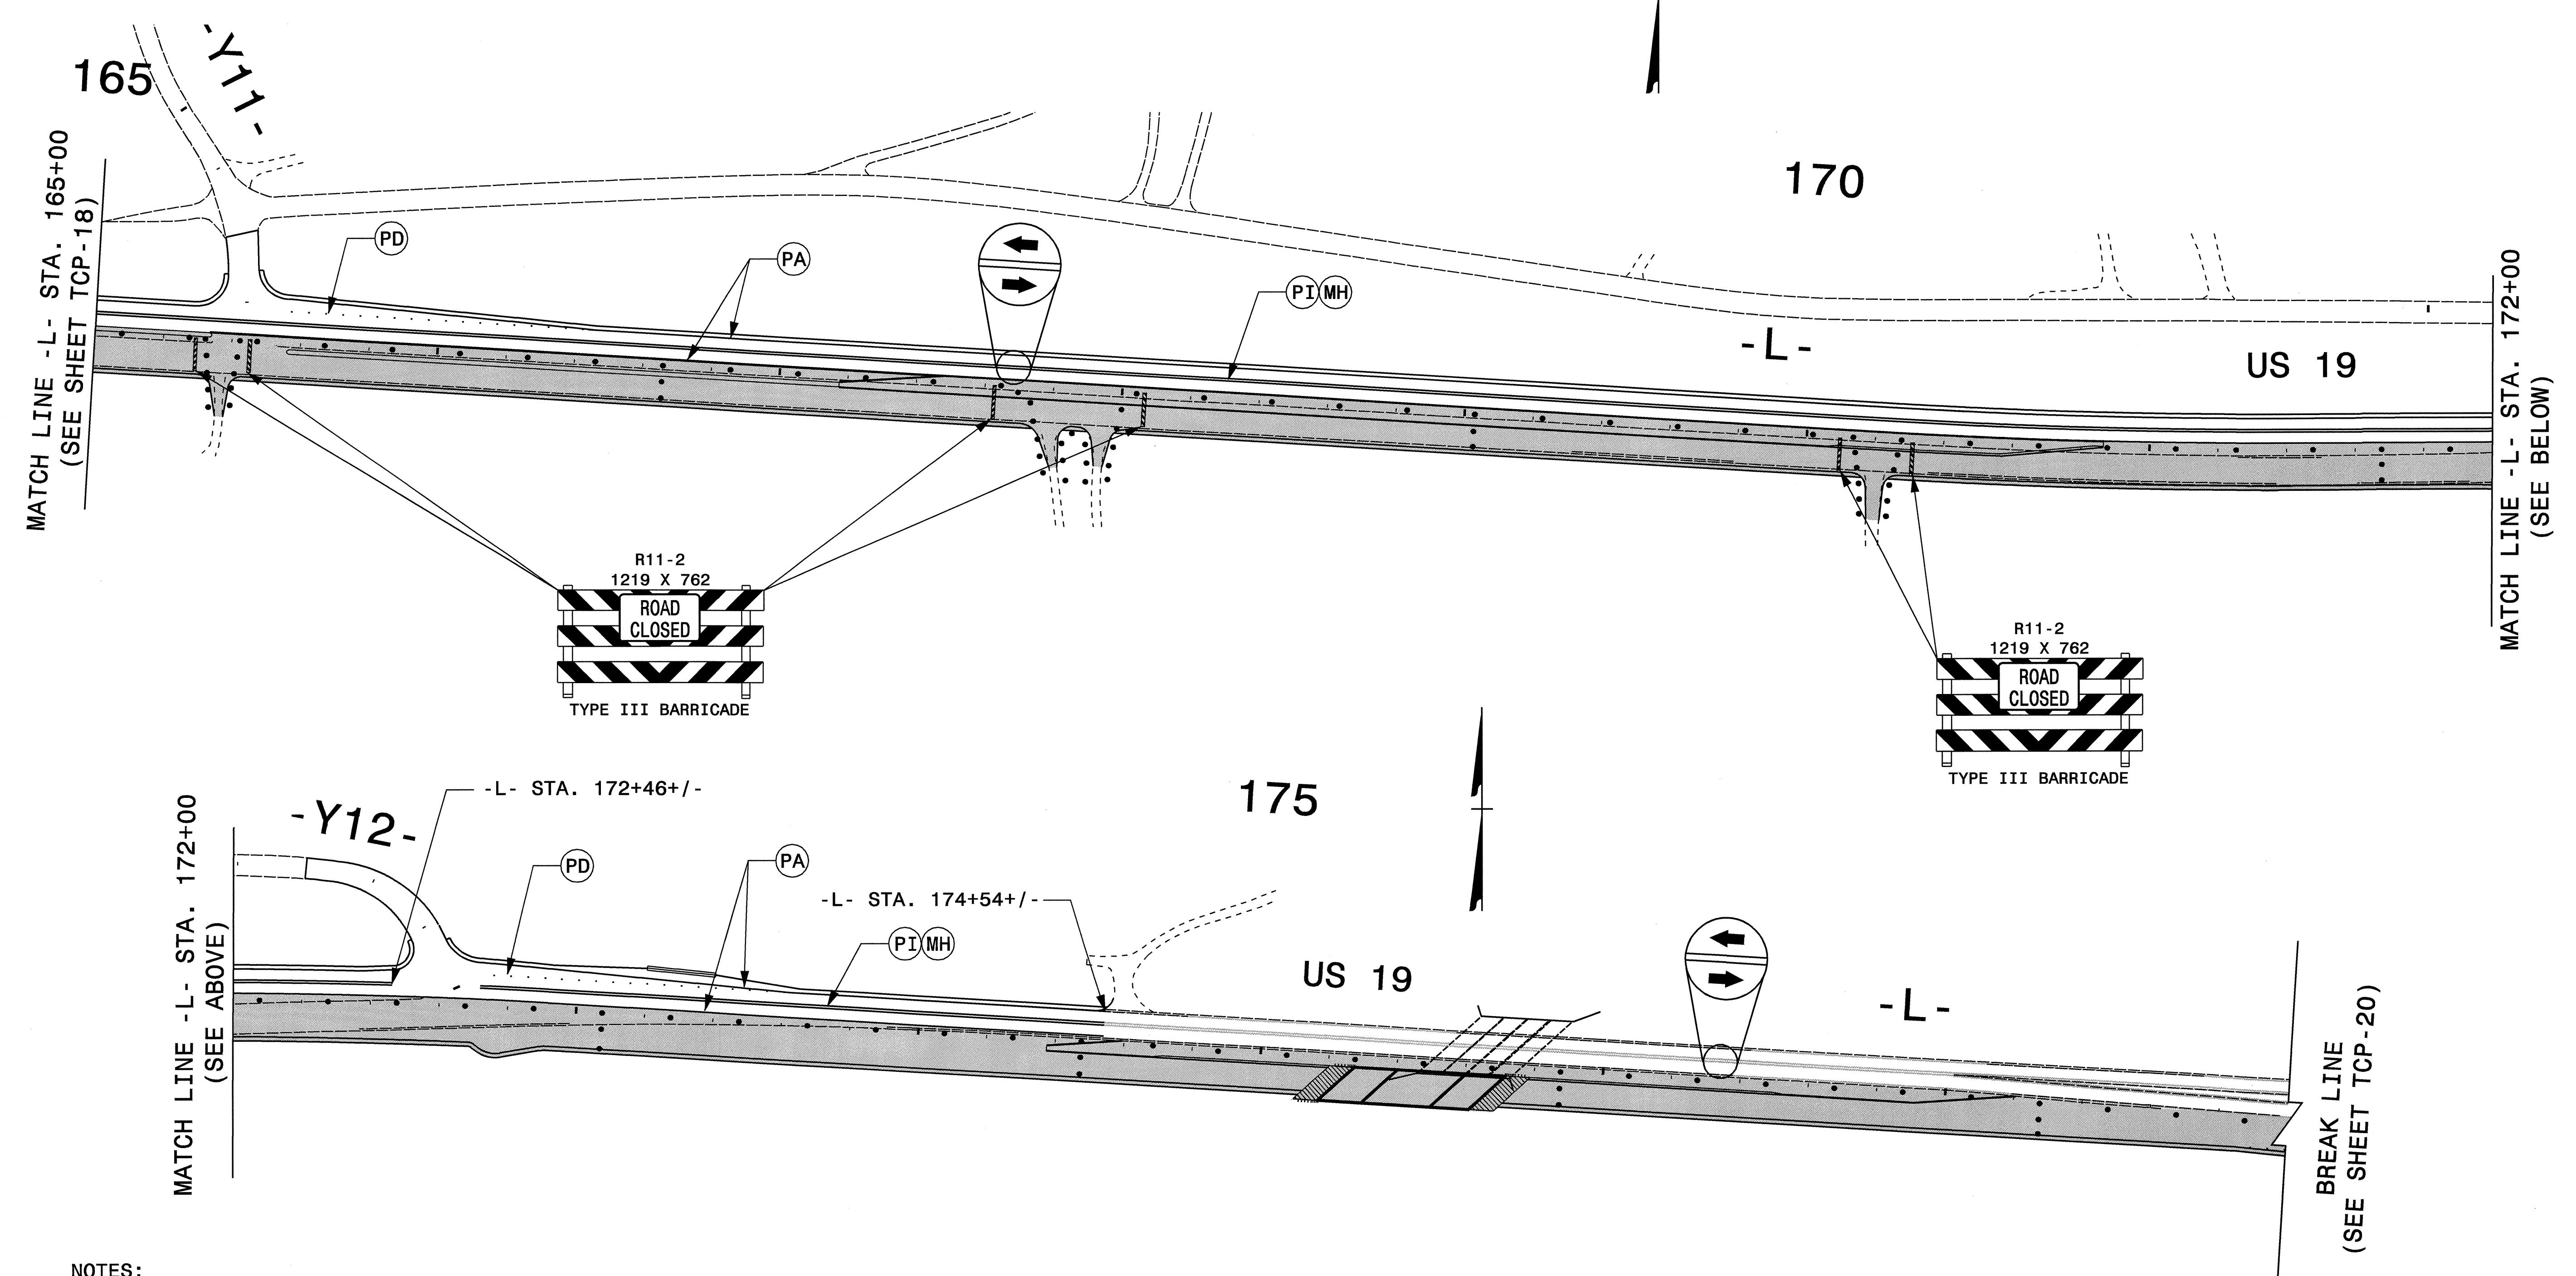


- NOTES:
- MARKINGS SHOWN ARE APPROXIMATE
 - PLACE PAVEMENT MARKINGS AND PAVEMENT MARKERS IN ACCORDANCE WITH THE ROADWAY STANDARD DRAWINGS
 - ALL PAVEMENT MARKING LINES ARE 100 mm PAINT UNLESS OTHERWISE INDICATED
 - SPACE DRUMS NO MORE THAN 20m APART
 - SPACE DRUMS NO MORE THAN 10m APART IN CROSS OVERS AND TRANSITIONS
 - SPACE DRUMS NO MORE THAN 5m APART IN RADII
 - SPACE DRUMS NO MORE THAN 5m APART AT DRIVEWAY ENTRANCES
 - SEE SHEETS TCP-47 AND TCP-48 FOR TYPICAL SIGN AND DEVICE SETUP AT -Y- LINES AND DRIVEWAYS CROSSING CONSTRUCTION AREAS

I:\7-APR-2008 12:24
 \dot\dfsroot\Pro\Projects\TrafficControl\Top\2518b\traffic\top\2518b_fc_top_19.dgn
 dwbissette AT WZTC237500

APPROVED: *Jessica D. Kuse* DATE: 4/18/08

PHASE I STEPS 5-7

SCALE:	NONE
DATE:	01/08
DWG. BY:	DWB
DESIGN BY:	DWB
REVIEWED BY:	JDK

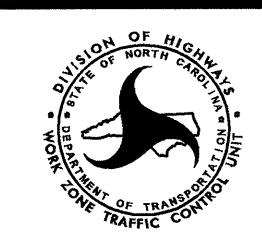


REVISIONS	



PROJ. REFERENCE NO.	SHEET NO.
R-2518B	TCP-20

- NOTES:
- MARKINGS SHOWN ARE APPROXIMATE
 - PLACE PAVEMENT MARKINGS AND PAVEMENT MARKERS IN ACCORDANCE WITH THE ROADWAY STANDARD DRAWINGS
 - ALL PAVEMENT MARKING LINES ARE 100 mm PAINT UNLESS OTHERWISE INDICATED
 - SPACE DRUMS NO MORE THAN 20m APART
 - SPACE DRUMS NO MORE THAN 10m APART IN CROSS OVERS AND TRANSITIONS
 - SPACE DRUMS NO MORE THAN 5m APART IN RADII
 - SPACE DRUMS NO MORE THAN 5m APART AT DRIVEWAY ENTRANCES
 - SEE SHEETS TCP-47 AND TCP-48 FOR TYPICAL SIGN AND DEVICE SETUP AT -Y- LINES AND DRIVEWAYS CROSSING CONSTRUCTION AREAS

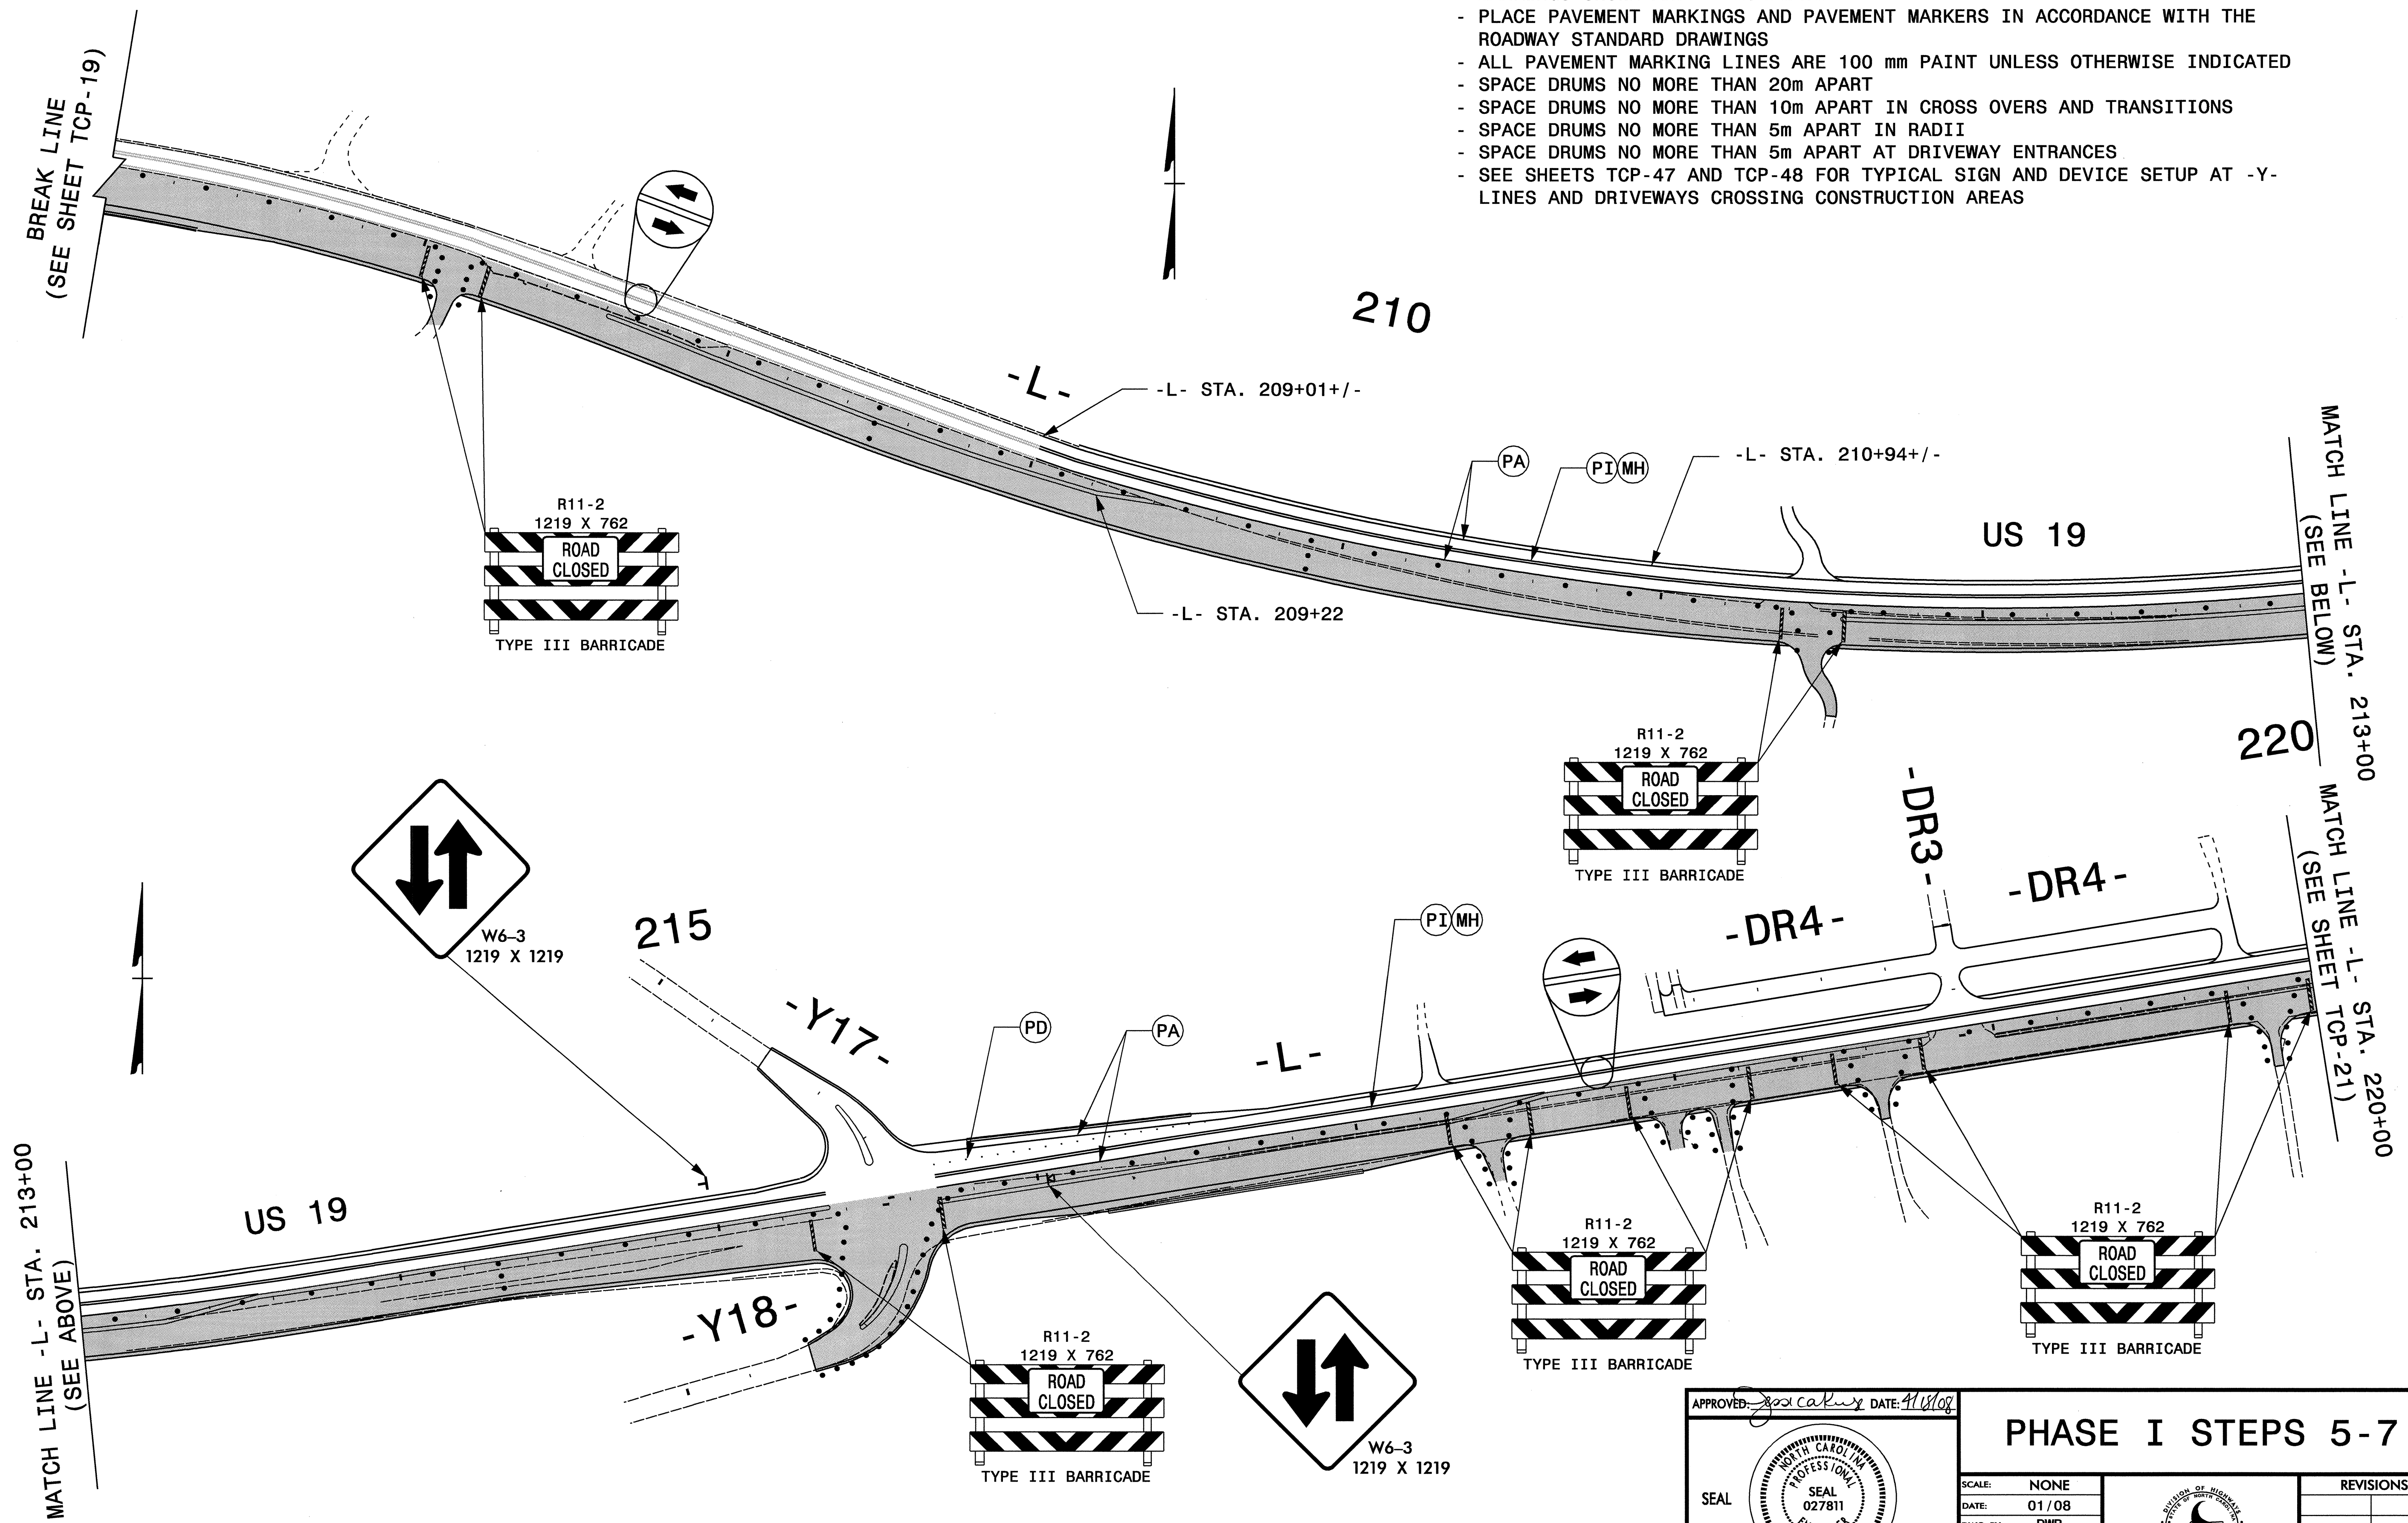

16-APR-2008 15:48 \\dot\dfsroot\Pro\Tip\projects-r\2518b\traffic\trafficcontrol\top\vr-2518b-tc-top_20.dgn
 dwb\sette AT WZ\237500

APPROVED: *Jessica D. Kuss* DATE: 4/18/08


PHASE I STEPS 5-7

SCALE: NONE		REVISIONS
DATE: 01/08		
DESIGN BY: DWB		
REVIEWED BY: JDK		



PROJ. REFERENCE NO.	SHEET NO.
R-2518B	TCP-21

- NOTES:
- MARKINGS SHOWN ARE APPROXIMATE
 - PLACE PAVEMENT MARKINGS AND PAVEMENT MARKERS IN ACCORDANCE WITH THE ROADWAY STANDARD DRAWINGS
 - ALL PAVEMENT MARKING LINES ARE 100 mm PAINT UNLESS OTHERWISE INDICATED
 - SPACE DRUMS NO MORE THAN 20m APART
 - SPACE DRUMS NO MORE THAN 10m APART IN CROSS OVERS AND TRANSITIONS
 - SPACE DRUMS NO MORE THAN 5m APART IN RADII
 - SPACE DRUMS NO MORE THAN 5m APART AT DRIVEWAY ENTRANCES
 - SEE SHEETS TCP-47 AND TCP-48 FOR TYPICAL SIGN AND DEVICE SETUP AT -Y- LINES AND DRIVEWAYS CROSSING CONSTRUCTION AREAS

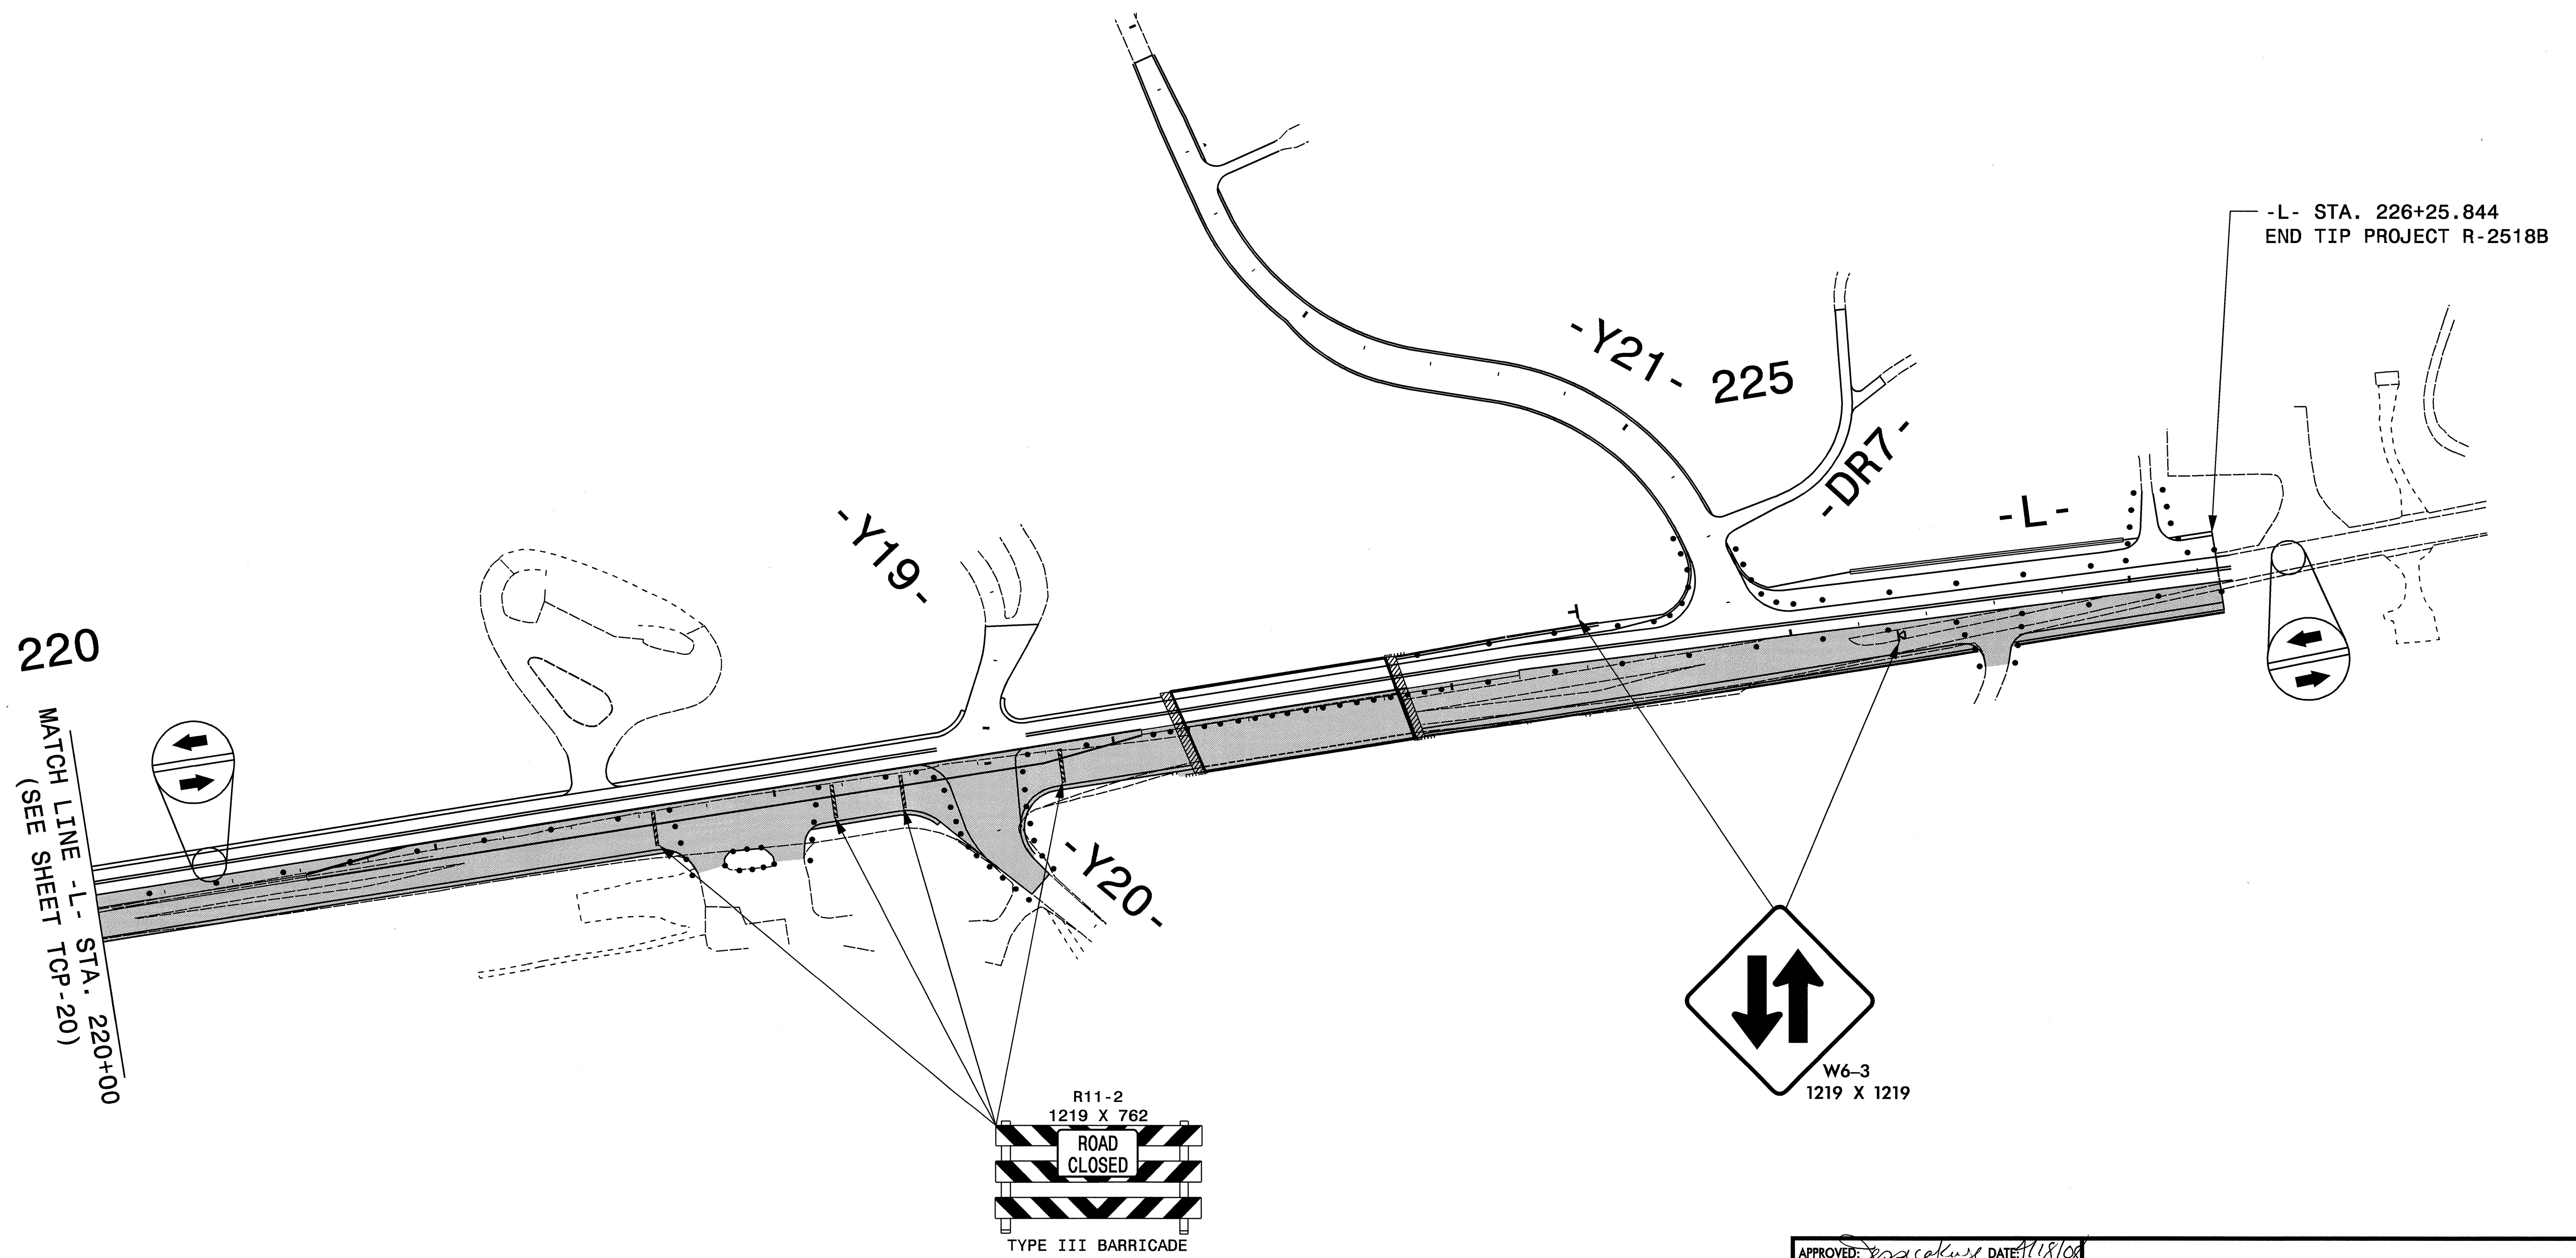

16-APR-2008 15:17
 \\dot\dfsroot\01\proj\store\proj\ipprojects\2518b\traffic\trafficcontrol\top\2518b_fc_top_21.dgn
 dwb\sette AT WZ\231300

APPROVED: *Jessica D. Kus* DATE: 4/18/08

SEAL

PHASE I STEPS 5-7


SCALE:	NONE		REVISIONS
DATE:	01/08		
DWG. BY:	DWB		
DESIGN BY:	DWB		
REVIEWED BY:	JDK		



PROJ. REFERENCE NO.	SHEET NO.
R-2518B	TCP-22

8 QUANTITY = 18 m2
 TEMPORARY SHORING FROM
 -Y5- STA. 10+57+/-, 7m RT TO
 -Y5- STA. 10+63+/-, 7m RT

9 QUANTITY = 15 m2
 TEMPORARY SHORING FROM
 -Y6- STA. 10+13+/-, 8m LT TO
 -Y6- STA. 10+18+/-, 8m LT

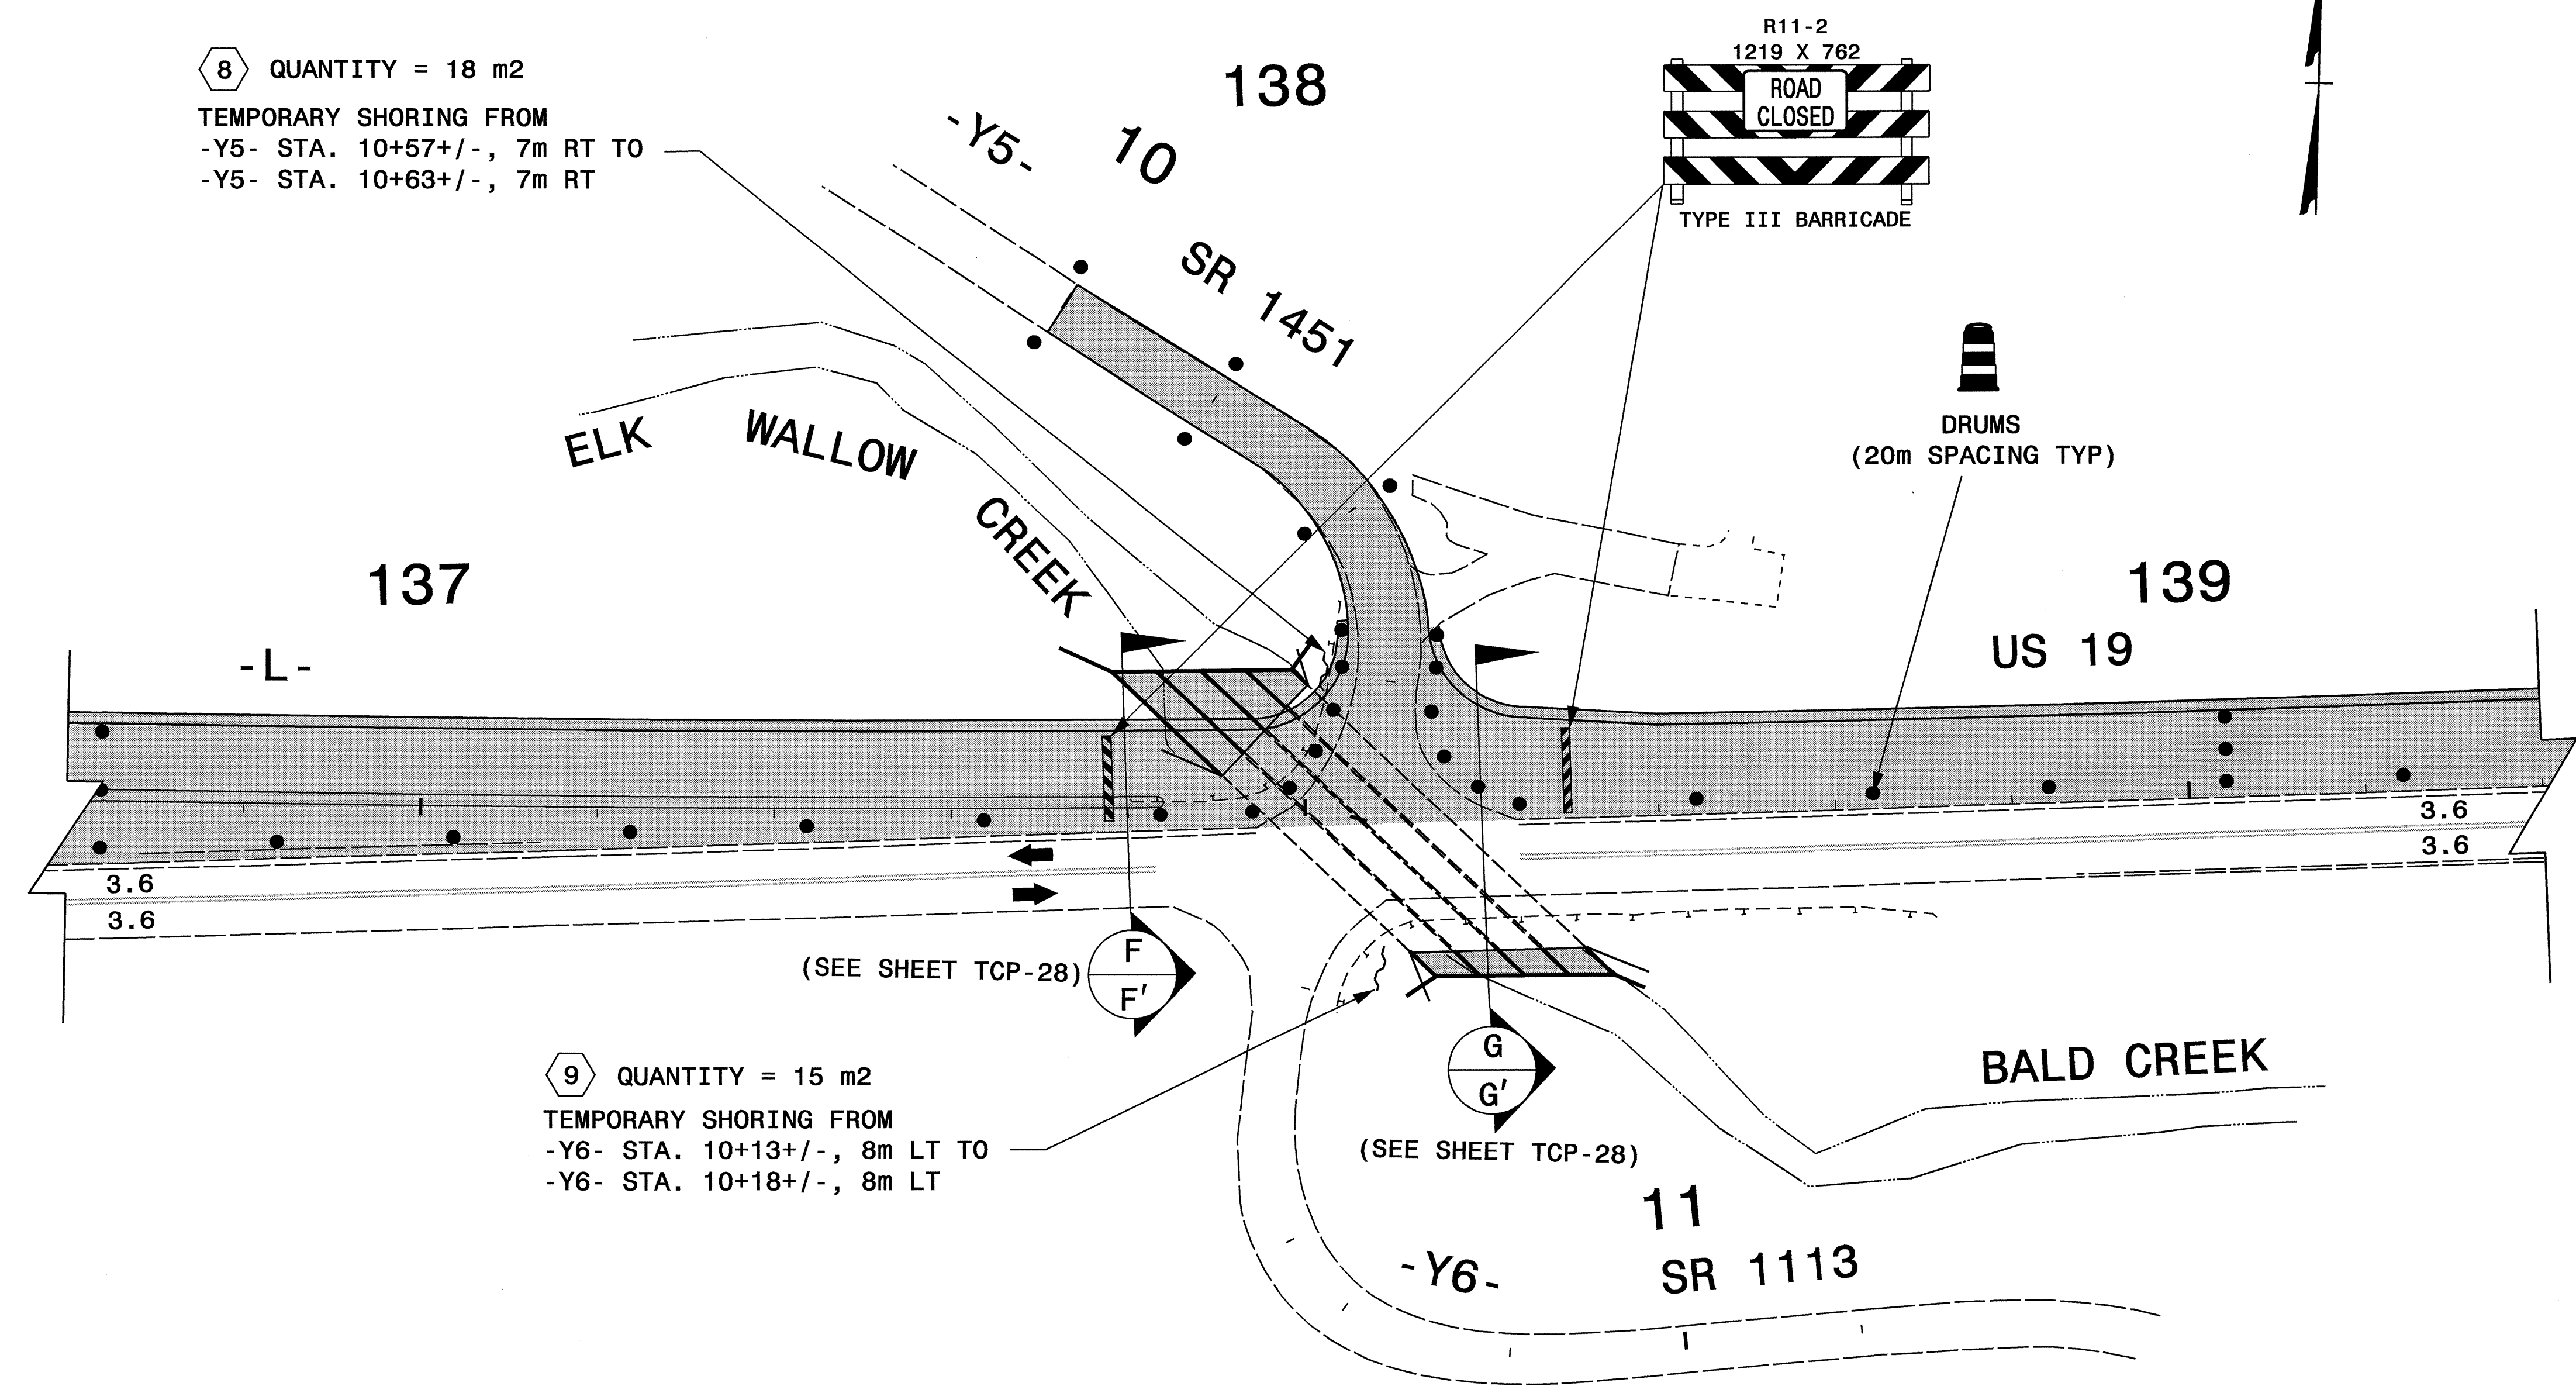

- NOTES:
- MARKINGS SHOWN ARE APPROXIMATE
 - PLACE PAVEMENT MARKINGS AND PAVEMENT MARKERS IN ACCORDANCE WITH THE ROADWAY STANDARD DRAWINGS
 - ALL PAVEMENT MARKING LINES ARE 100 mm PAINT UNLESS OTHERWISE INDICATED
 - SPACE DRUMS NO MORE THAN 20m APART
 - SPACE DRUMS NO MORE THAN 10m APART IN CROSS OVERS AND TRANSITIONS
 - SPACE DRUMS NO MORE THAN 5m APART IN RADII
 - SPACE DRUMS NO MORE THAN 5m APART AT DRIVEWAY ENTRANCES
 - SEE SHEETS TCP-47 AND TCP-48 FOR TYPICAL SIGN AND DEVICE SETUP AT -Y- LINES AND DRIVEWAYS CROSSING CONSTRUCTION AREAS

R:\FEB-2008_09\FEB-2008_09\Projects\TrafficControl\top\R-2518B\TrafficControl\top\R-2518B_TC_TCP_22.dgn
 c:\users\jtk\appdata\local\temp\1500


APPROVED: <i>Jessica D. Kuse</i> DATE: 2/12/08	PHASE I DETAILS									
	SCALE: NONE									
	DATE: 01/08									
	DESIGN BY: RMG									
	REVIEWED BY: JDK									
		<table border="1"> <thead> <tr> <th colspan="2">REVISIONS</th> </tr> </thead> <tbody> <tr> <td> </td> <td> </td> </tr> <tr> <td> </td> <td> </td> </tr> <tr> <td> </td> <td> </td> </tr> </tbody> </table>	REVISIONS							
REVISIONS										



PROJ. REFERENCE NO.	SHEET NO.
R-2518B	TCP-23


1.2m WIDE TEMPORARY PAVEMENT FOR PCB FROM -L- STA. 174+04+/- TO -L- STA. 176+96+/-

③ QUANTITY = 131 m²
TEMPORARY SHORING FROM
-L- STA. 175+24+/-, 0.8m LT
TO -L- STA. 175+81+/-, 0.8m LT

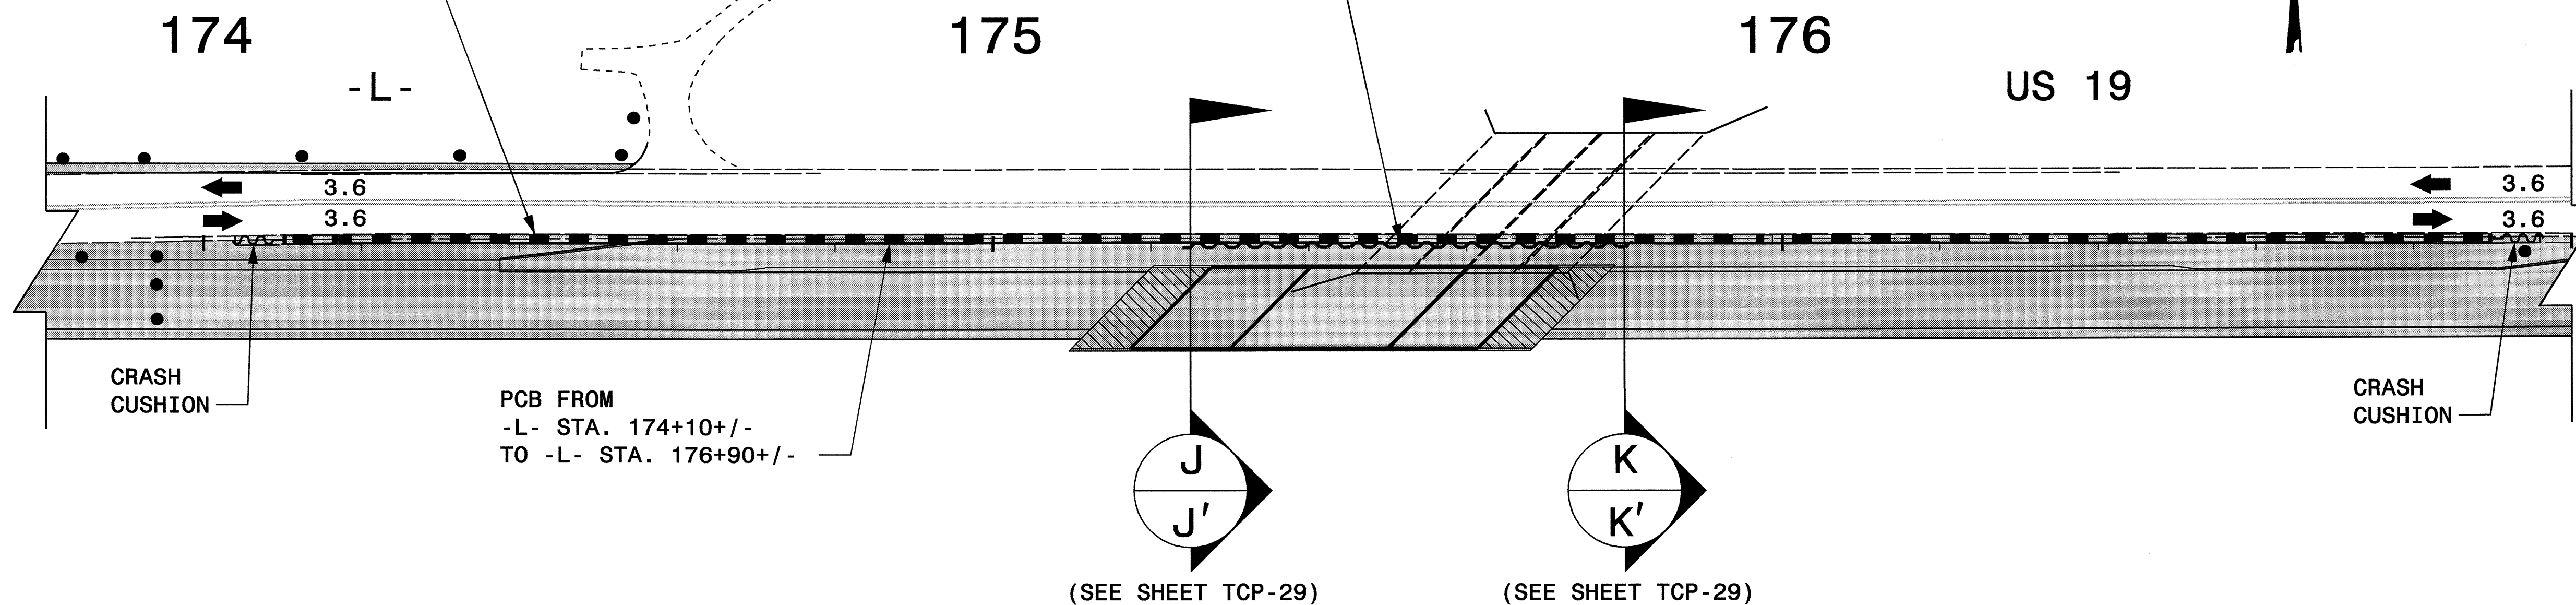

1.2m WIDE TEMPORARY PAVEMENT FOR PCB FROM -L- STA. 190+15+/- TO -L- STA. 191+65+/-

④ QUANTITY = 18 m²
TEMPORARY SHORING FROM
-L- STA. 191+55+/-, 0.3m RT
TO -L- STA. 191+62+/-, 0.3m RT

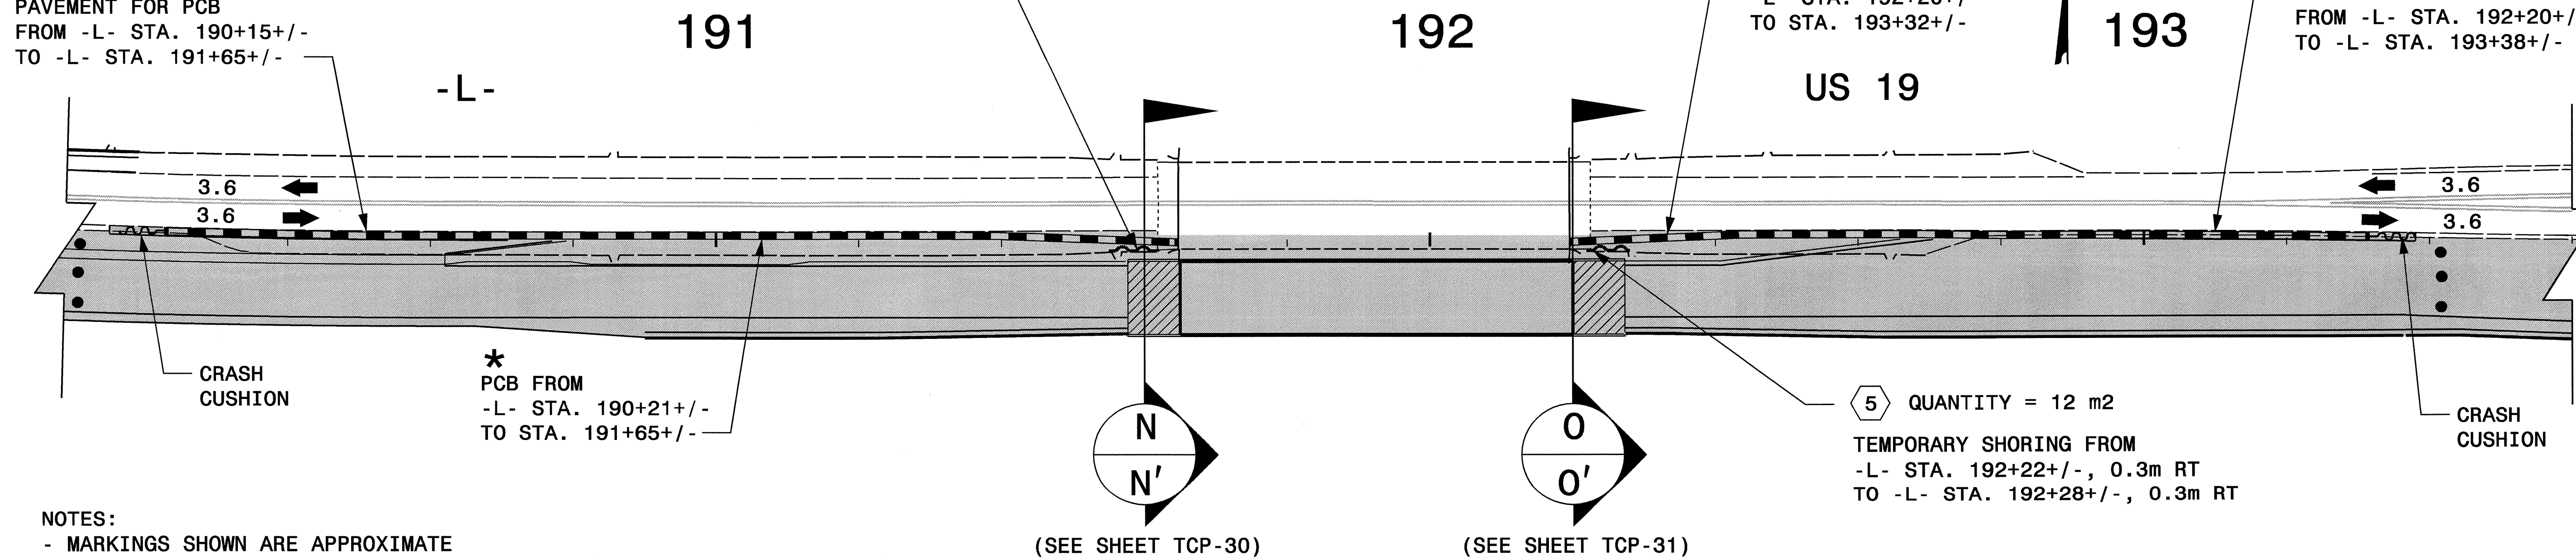

NOTES:

- MARKINGS SHOWN ARE APPROXIMATE
- PLACE PAVEMENT MARKINGS AND PAVEMENT MARKERS IN ACCORDANCE WITH THE ROADWAY STANDARD DRAWINGS
- ALL PAVEMENT MARKING LINES ARE 100 mm PAINT UNLESS OTHERWISE INDICATED
- SPACE DRUMS NO MORE THAN 20m APART
- SPACE DRUMS NO MORE THAN 10m APART IN CROSS OVERS AND TRANSITIONS
- SPACE DRUMS NO MORE THAN 5m APART IN RADII
- SPACE DRUMS NO MORE THAN 5m APART AT DRIVEWAY ENTRANCES
- SEE SHEETS TCP-47 AND TCP-48 FOR TYPICAL SIGN AND DEVICE SETUP AT -Y- LINES AND DRIVEWAYS CROSSING CONSTRUCTION AREAS


* SEE ROADWAY PLANS FOR DETAIL TO CONNECT PCB TO EXISTING BRIDGE RAIL.

APPROVED: *Jessica Kus* DATE: 1/21/08




PHASE I DETAILS

SCALE:	NONE
DATE:	01/08
DWG. BY:	RMG
DESIGN BY:	RMG
REVIEWED BY:	JDK

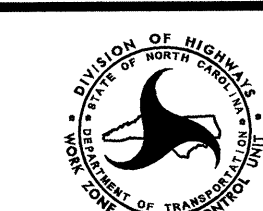

REVISIONS	

12-FEB-2008 09:52 I:\D:\projects\2518B\TrafficControl\TCP-23.dgn

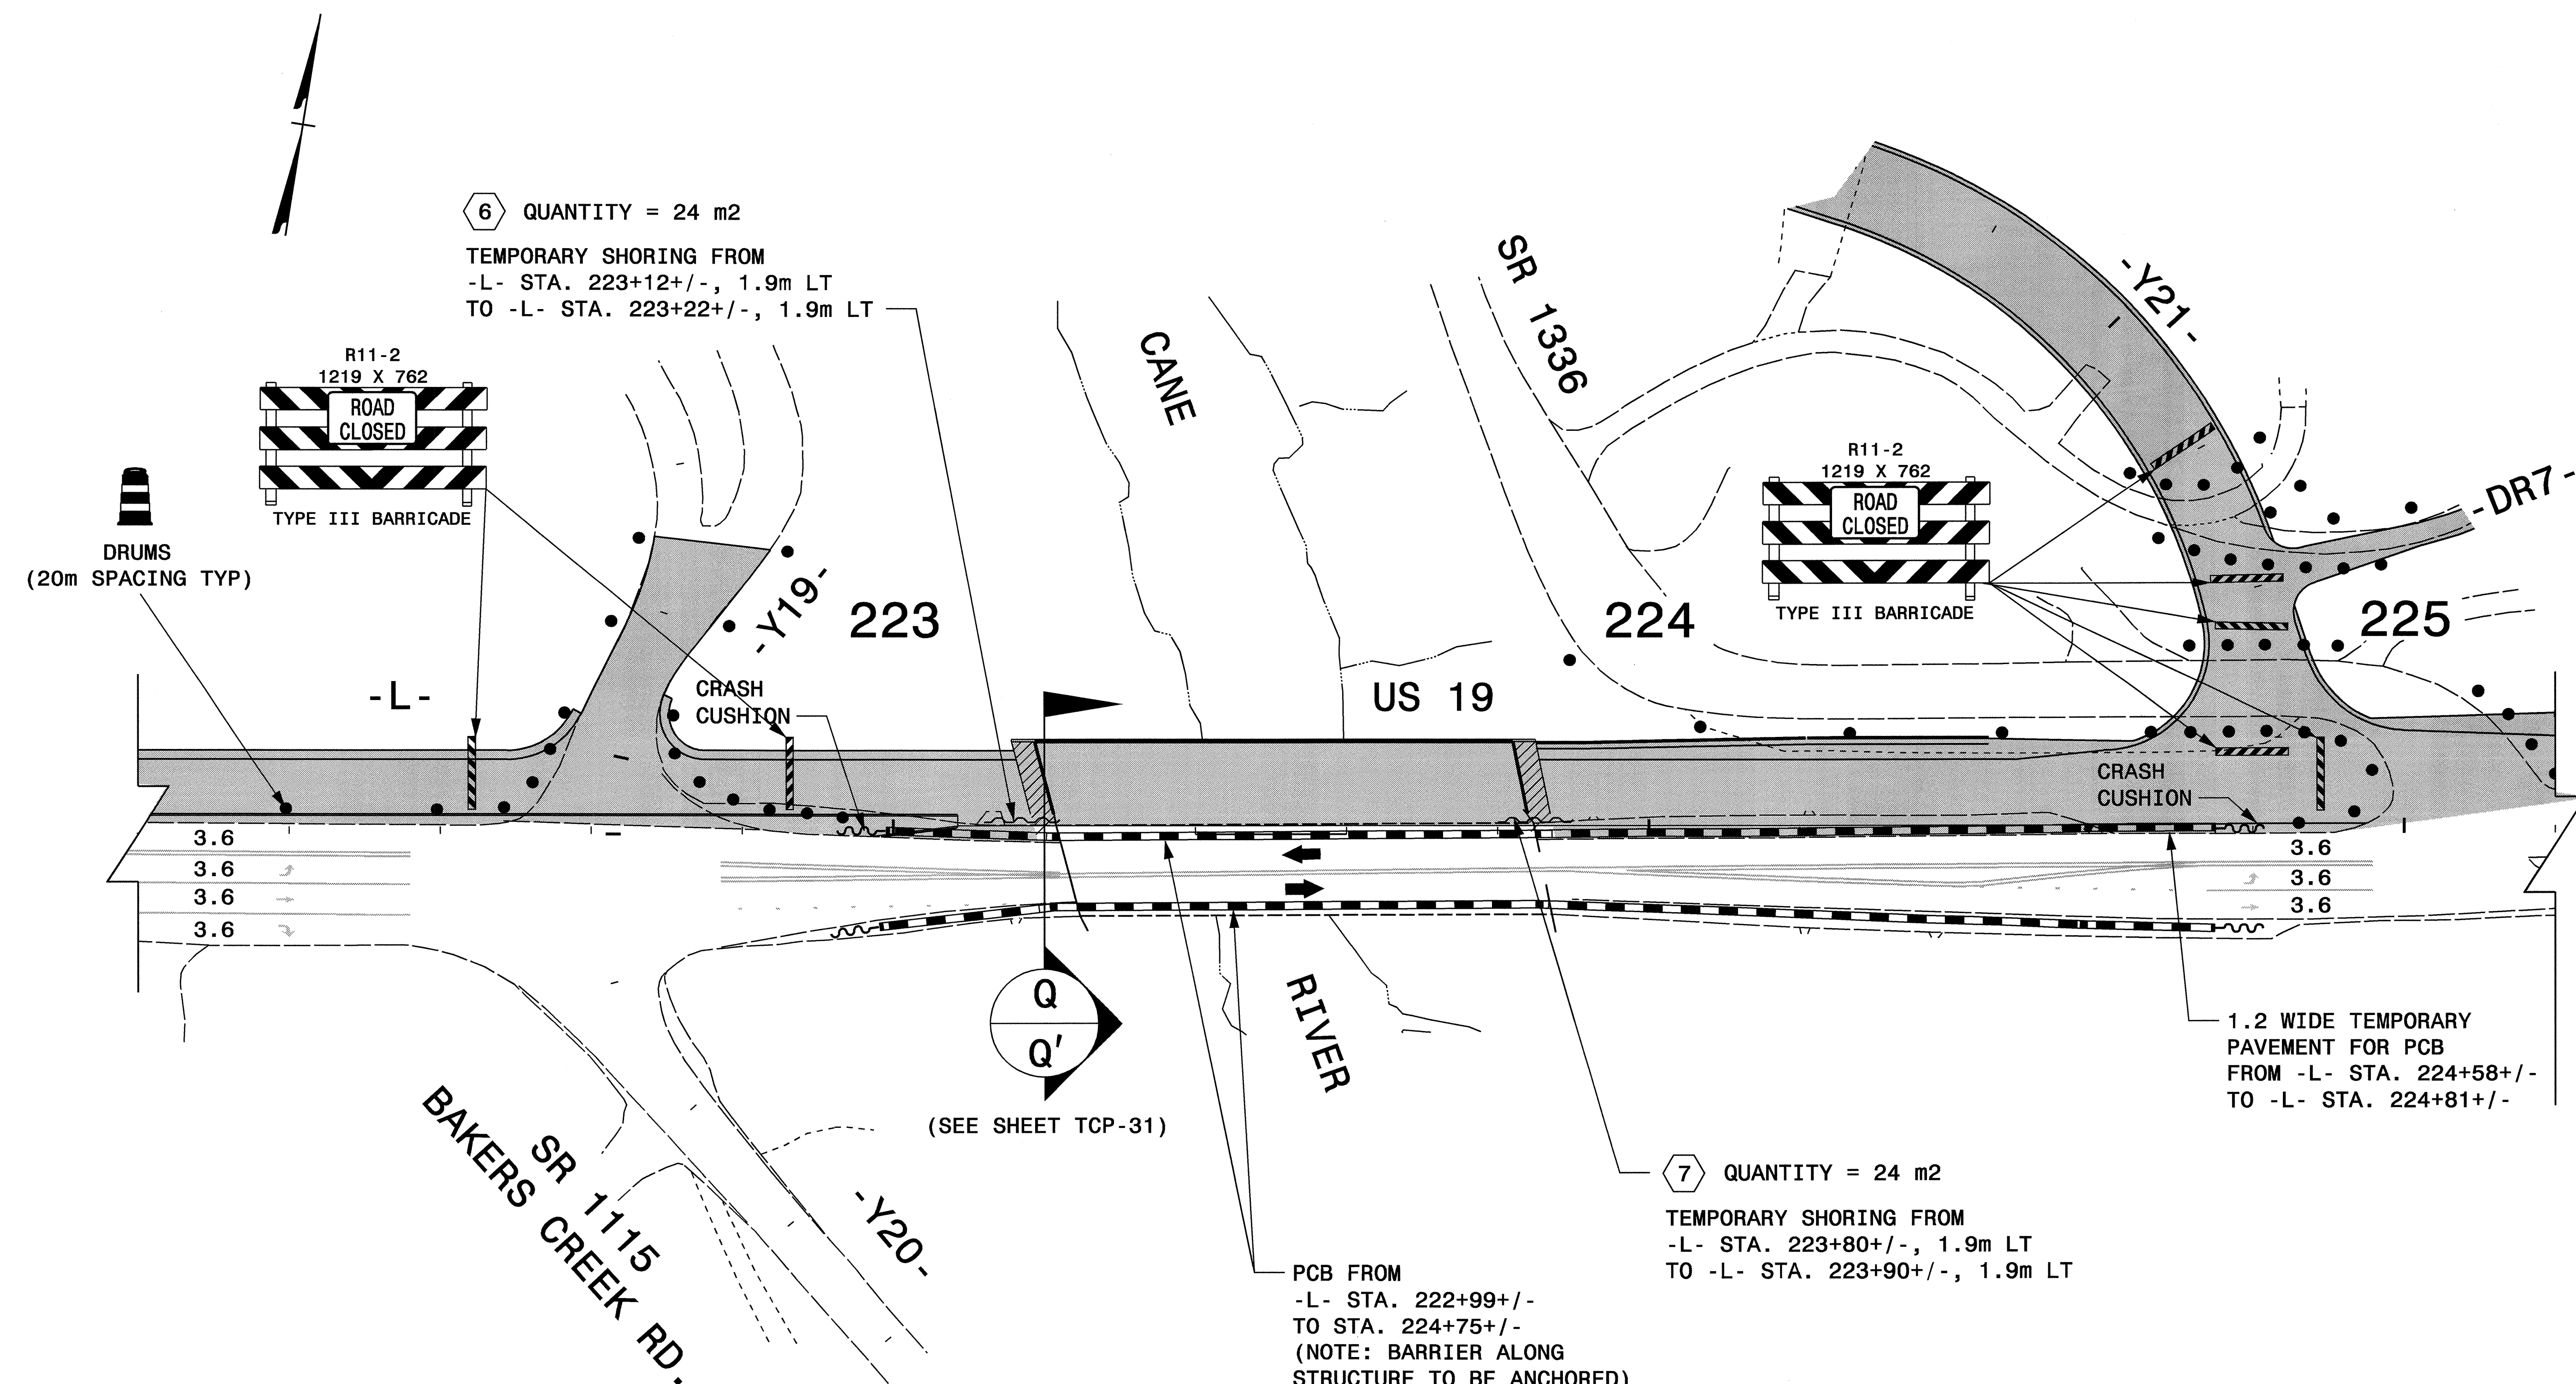

- NOTES:
- MARKINGS SHOWN ARE APPROXIMATE
 - PLACE PAVEMENT MARKINGS AND PAVEMENT MARKERS IN ACCORDANCE WITH THE ROADWAY STANDARD DRAWINGS
 - ALL PAVEMENT MARKING LINES ARE 100 mm PAINT UNLESS OTHERWISE INDICATED
 - SPACE DRUMS NO MORE THAN 20m APART
 - SPACE DRUMS NO MORE THAN 10m APART IN CROSS OVERS AND TRANSITIONS
 - SPACE DRUMS NO MORE THAN 5m APART IN RADII
 - SPACE DRUMS NO MORE THAN 5m APART AT DRIVEWAY ENTRANCES
 - SEE SHEETS TCP-47 AND TCP-48 FOR TYPICAL SIGN AND DEVICE SETUP AT -Y- LINES AND DRIVEWAYS CROSSING CONSTRUCTION AREAS


NOTE: SEE SHEET TCP- 25 FOR CONSTRUCTION SEQUENCE AND BARRIER PLACEMENTS ALONG THE EXISTING STRUCTURE.

I:\FEB 2008 0953 Proj\Stores\Proj\TIP\Projects-R\2518B\TrafficControl\top\R-2518B.TC.TCP-24.dgn
 J.D.D. \c:\pcc\co\proj\TIP\Projects-R\2518B\TrafficControl\top\R-2518B.TC.TCP-24.dgn
 dwg\setfile AT WZ1237500

APPROVED: <i>Jessica D. Kust</i> DATE: 2/10/08	PHASE I DETAILS	
	SCALE: NONE	
	DATE: 01/08	
	DWG. BY: RMG	
	DESIGN BY: JDK	
REVIEWED BY: JDK	REVISIONS	



PROJ. REFERENCE NO.	SHEET NO.
R-2518B	TCP-26

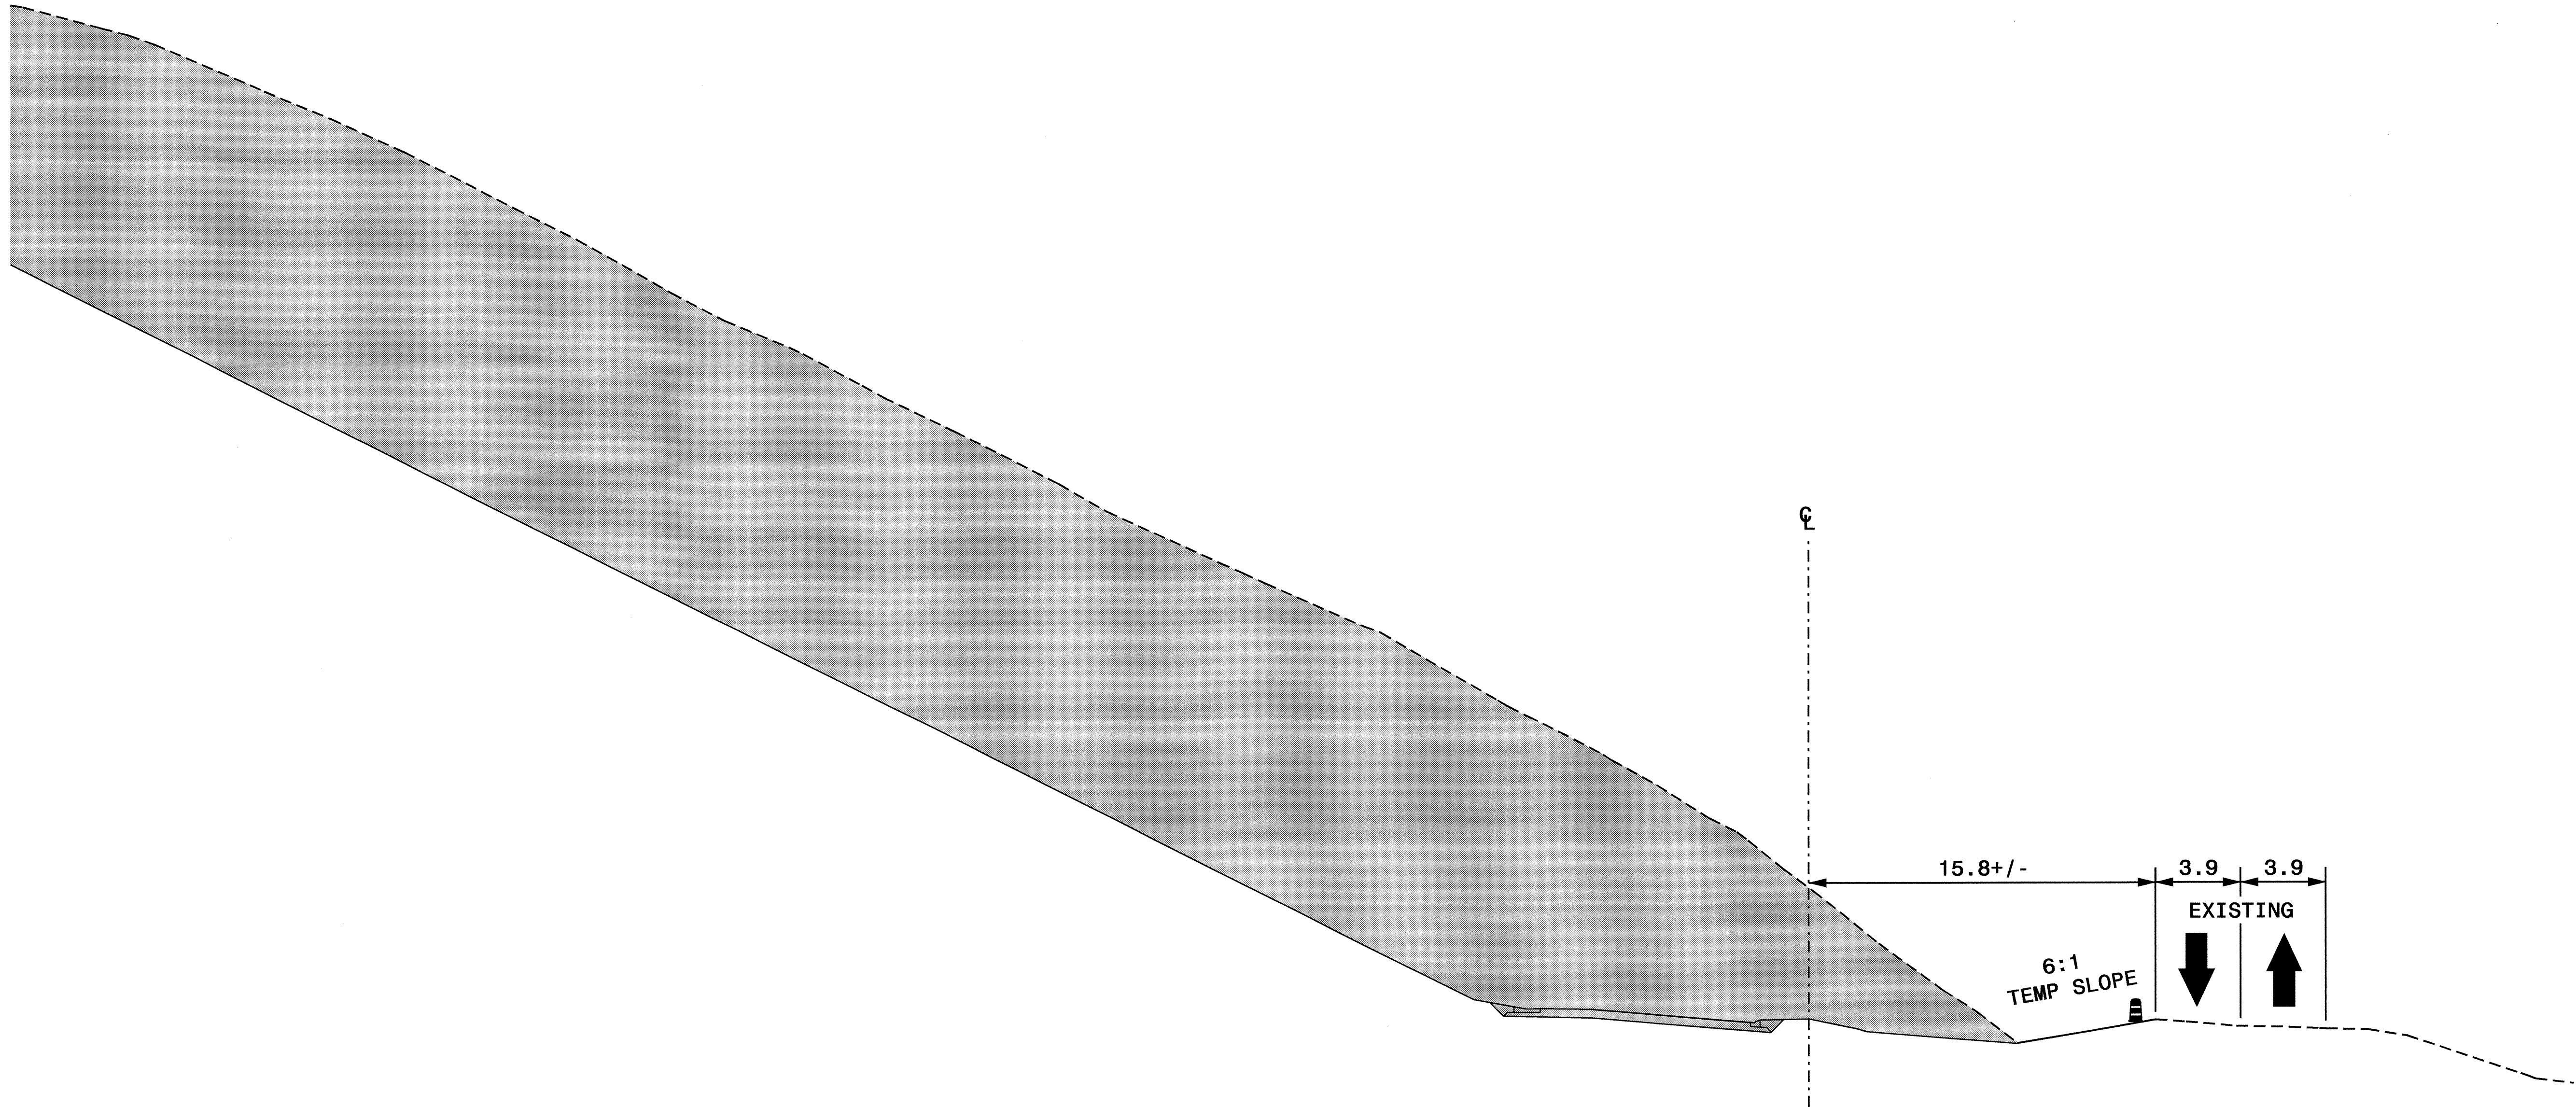


SECTION A-A'
 -L- STA. 117+00+/-
 (SEE SHEET TCP-4)

R:\FEB-2008\12\24\DOT\GIS\001\AT\WZ\102371500\Projects-r\2518B\Traffic\TrafficControl\top\R-2518B_TC_TCP-26.dgn
 dw\dsb\118 AT WZ\102371500


APPROVED: <i>J. Spackman</i> DATE: 2/1/08	PHASE I SECTIONS	
	SCALE: NONE	
	DATE: 01/08	
	DWG. BY: DWB	
	DESIGN BY: DWB	
REVIEWED BY: JDK	REVISIONS	




PROJ. REFERENCE NO.	SHEET NO.
R-2518B	TCP-27

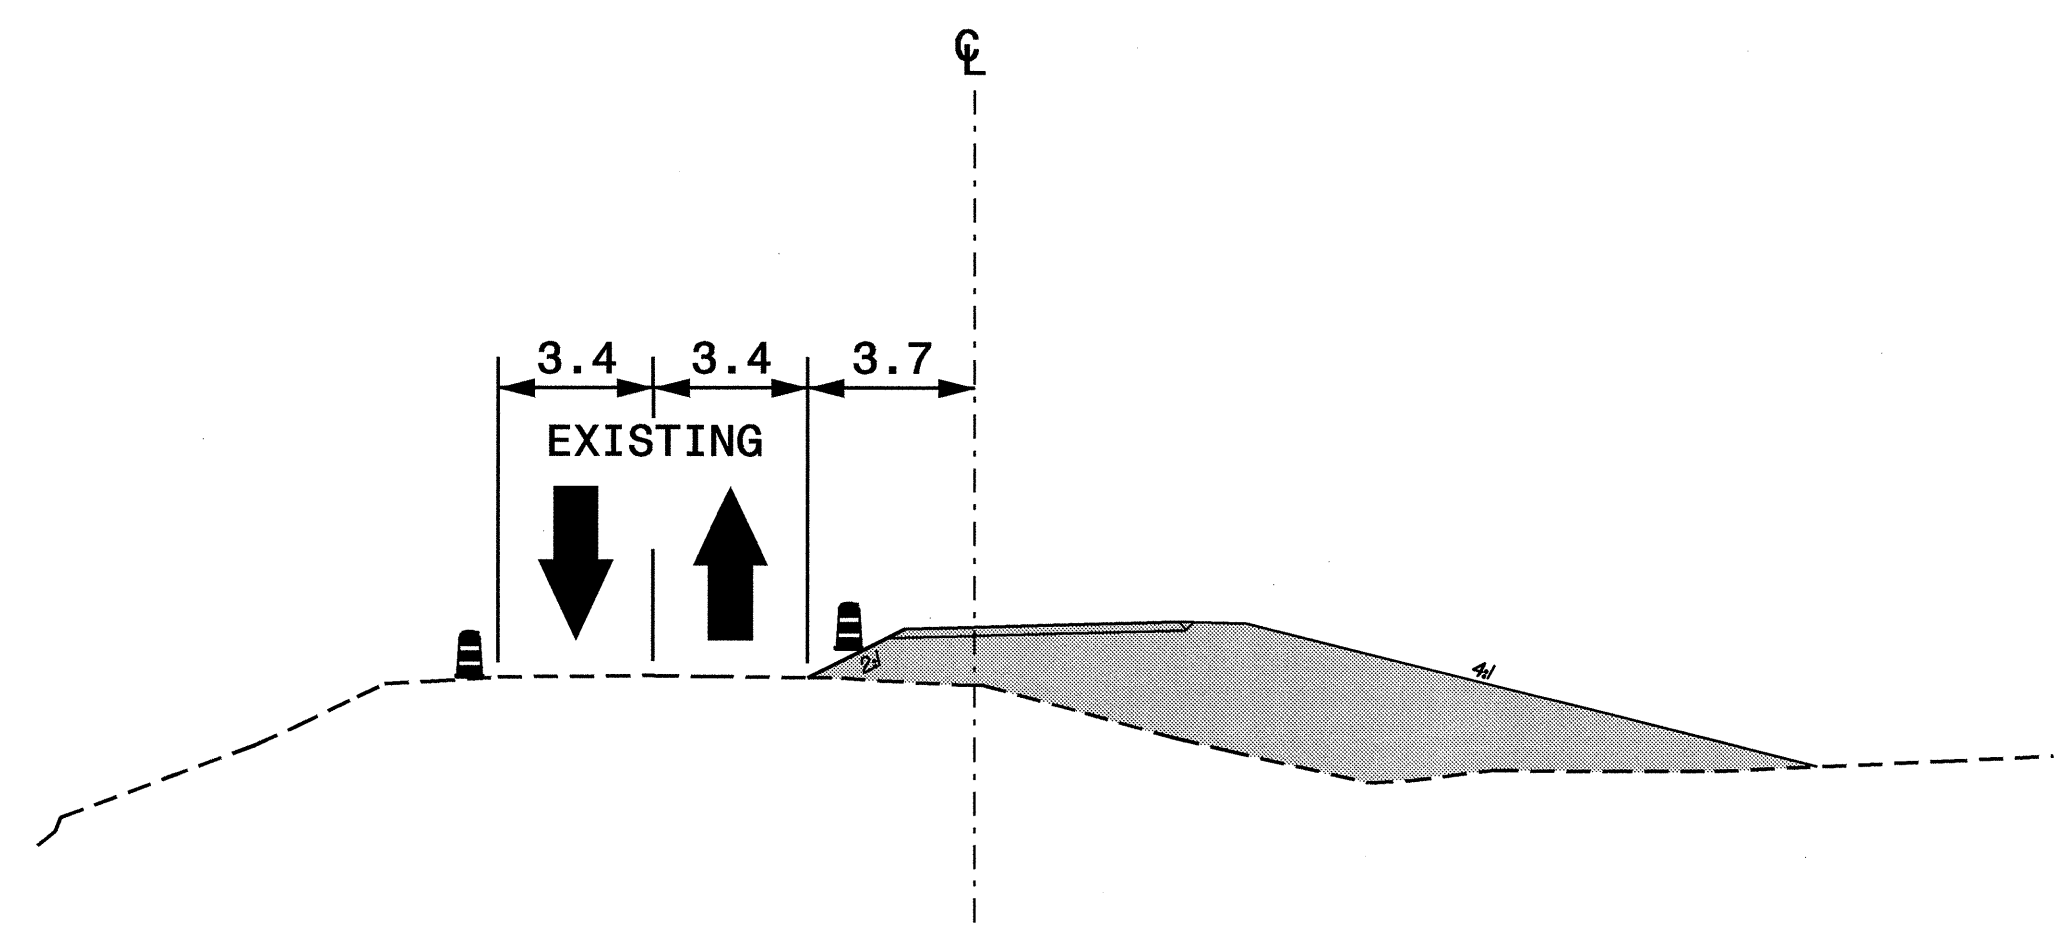


SECTION B1-B1'
-Y1- STA. 10+80+/-
(SEE SHEET TCP-4)

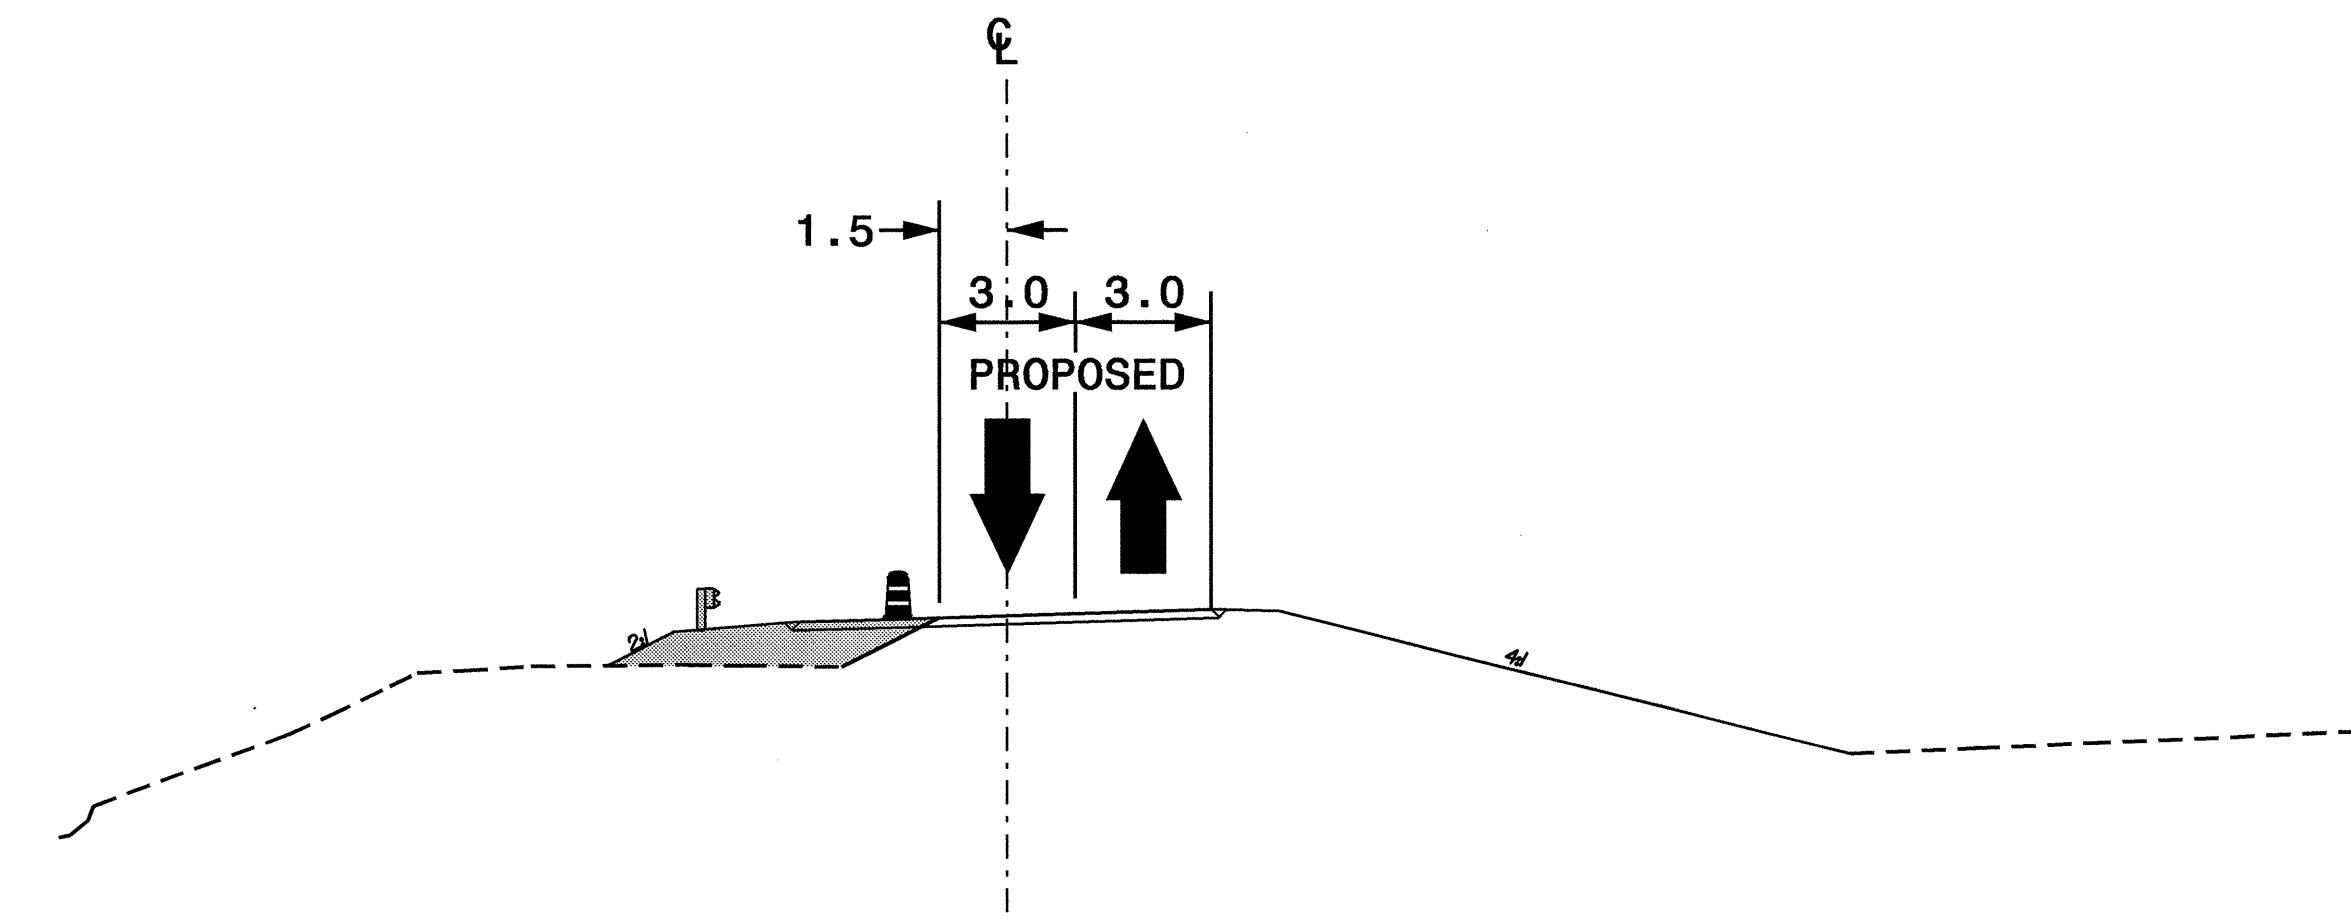

SECTION B2-B2'
-Y1- STA. 10+80+/-
(SEE SHEET TCP-4)

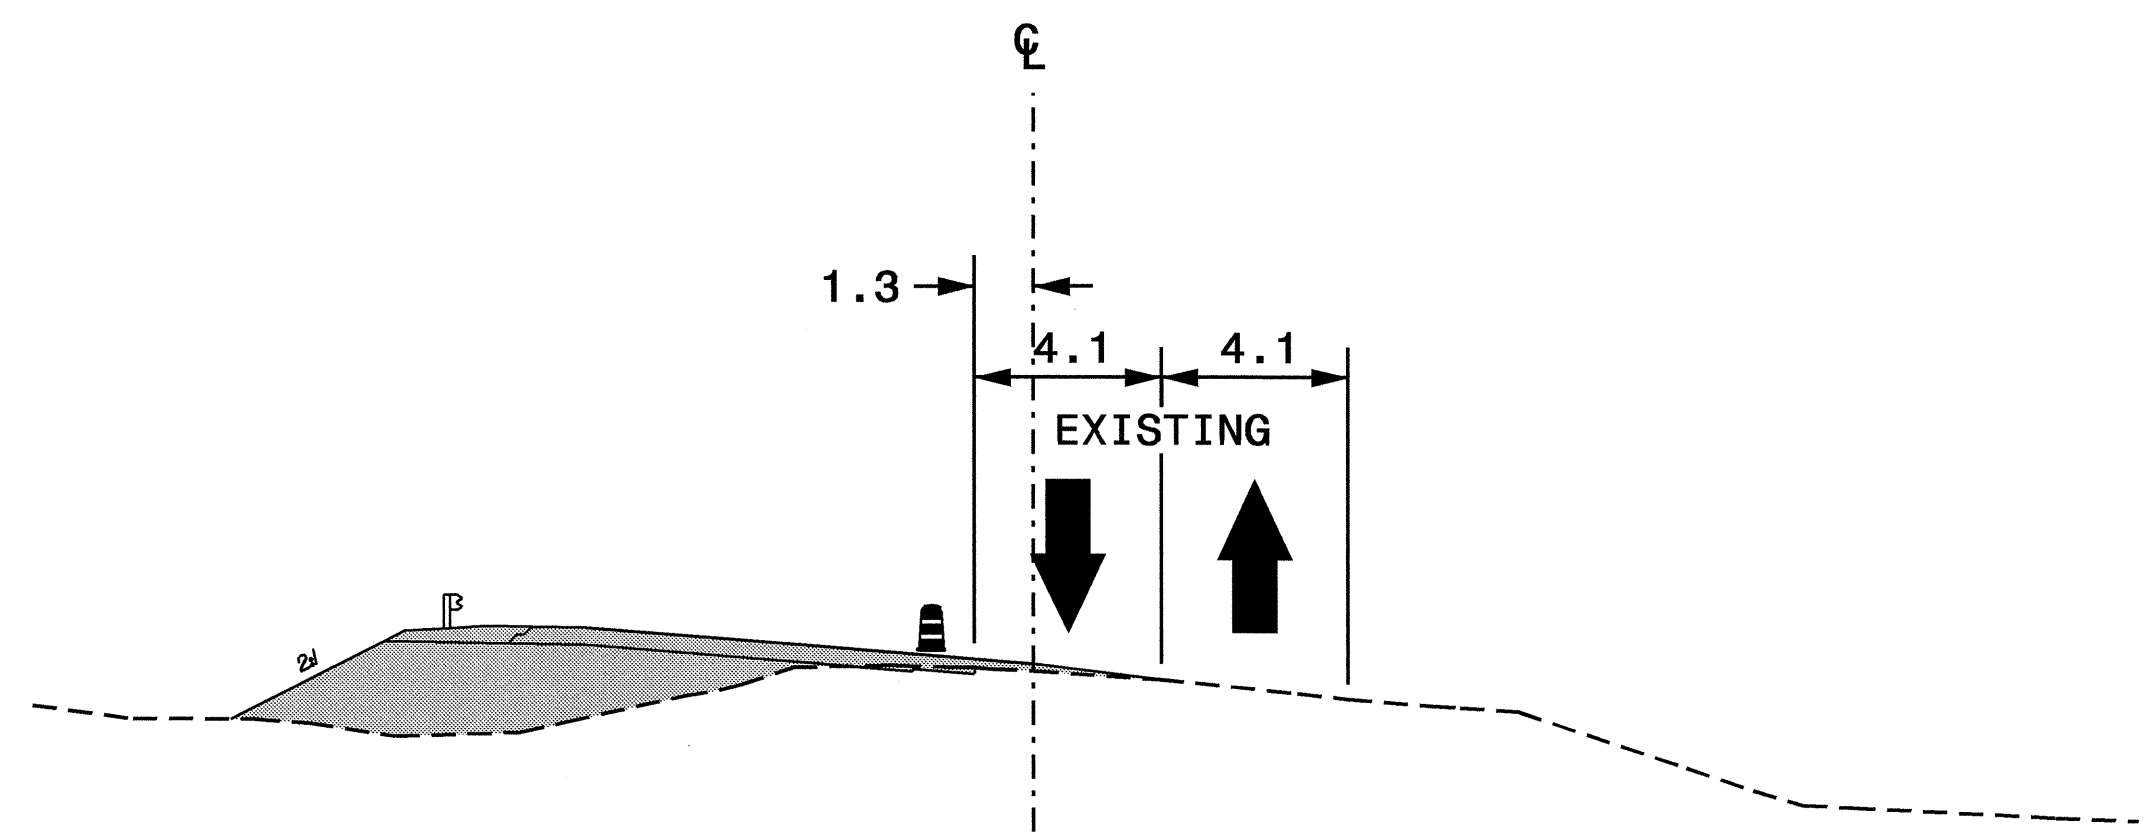

SECTION C-C'
-L- STA. 120+00+/-
(SEE SHEET TCP-4)

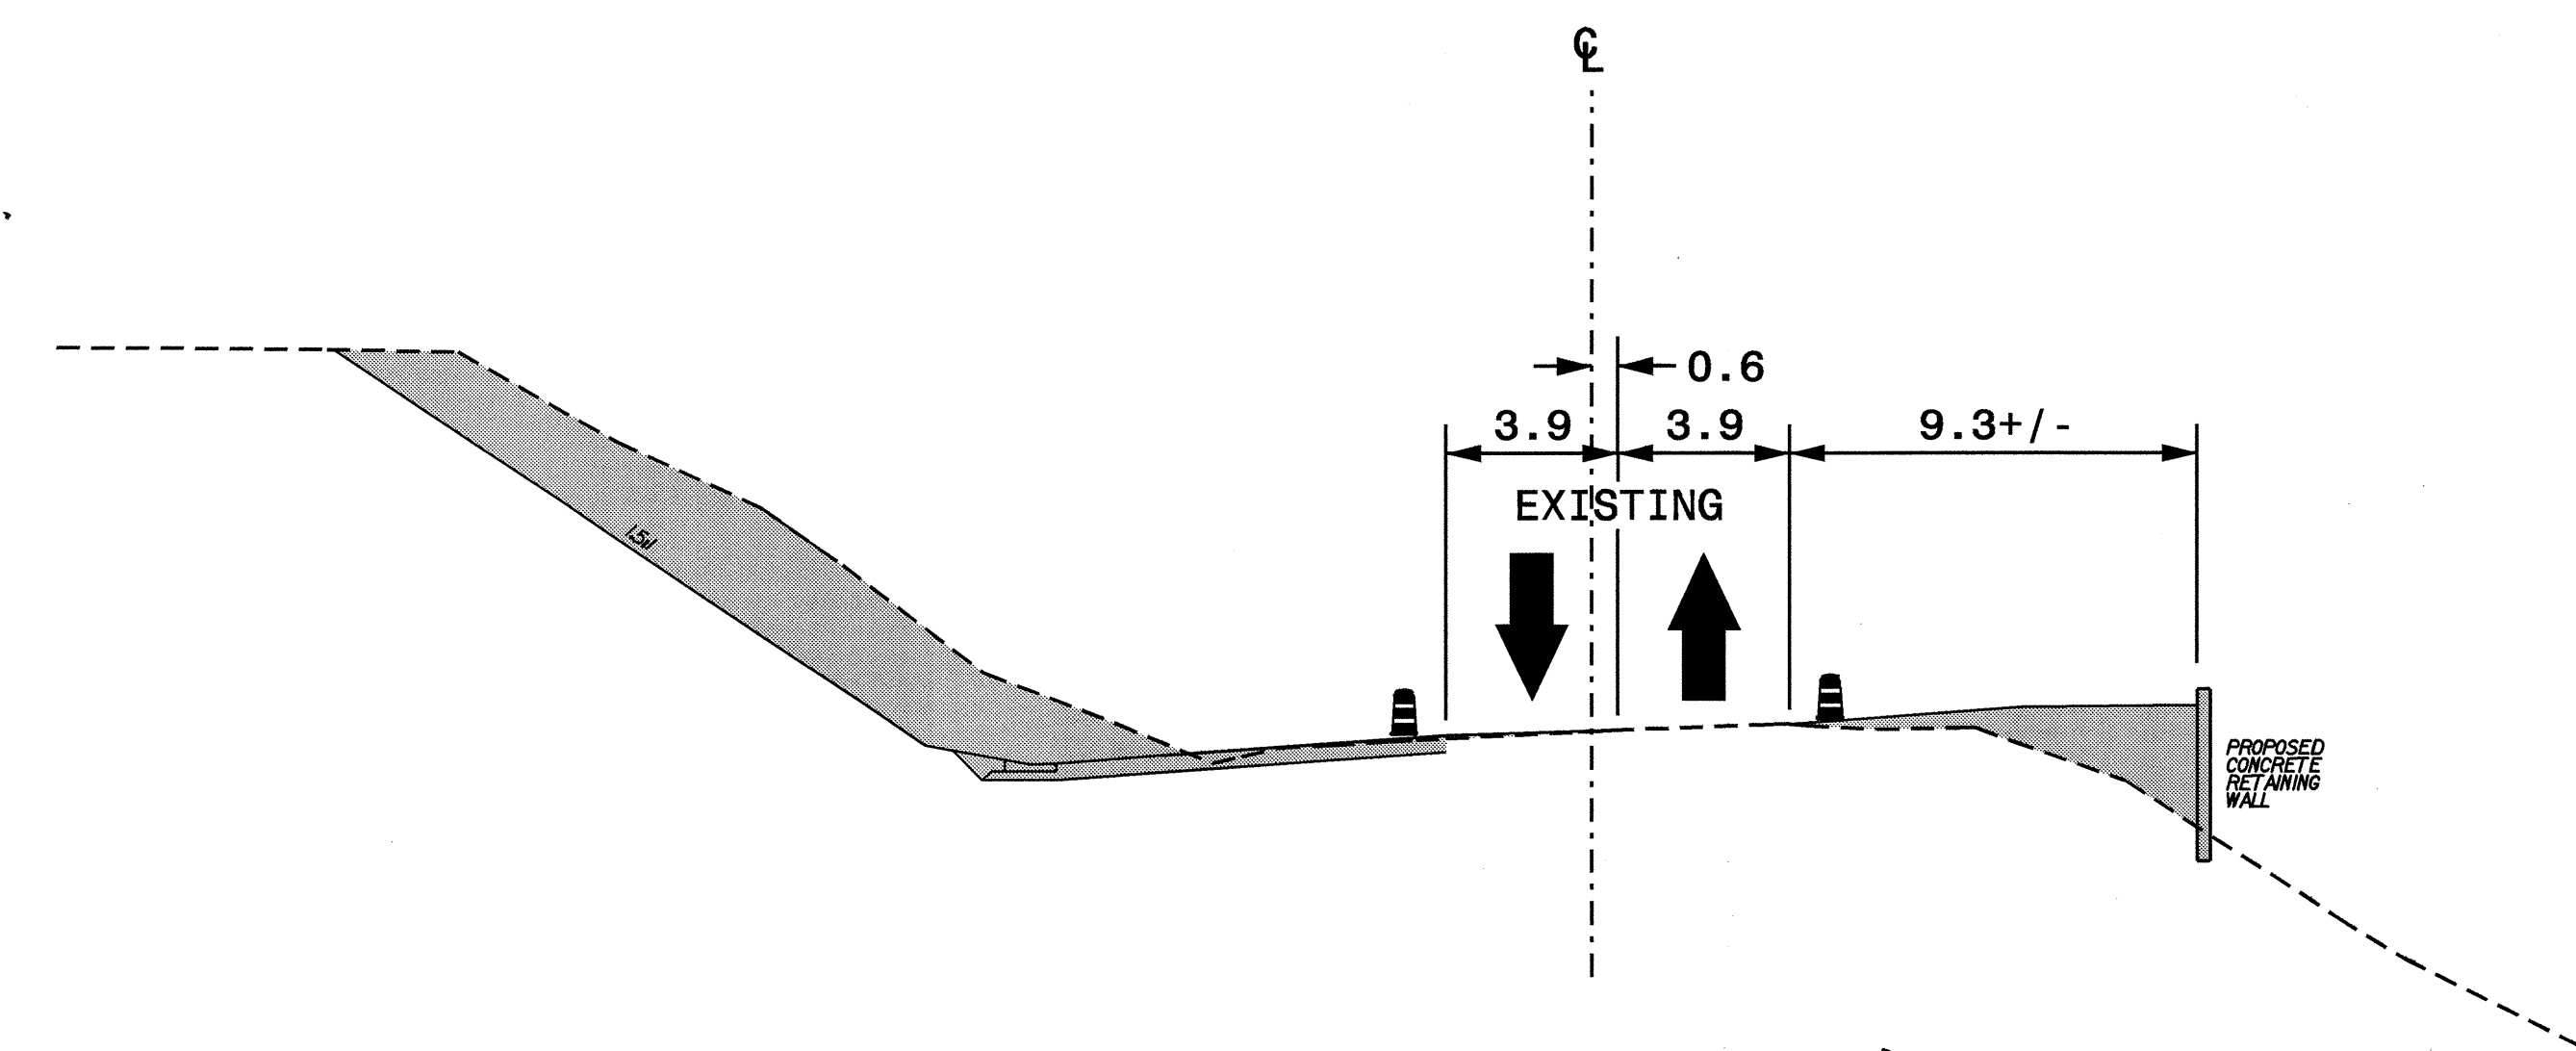





SECTION D-D'
-L- STA. 127+20+/-
(SEE SHEET TCP-5)

24-APR-2008 11:08
 \\dot\dfsroot01\p\0151076\Pro\Tipp\projects-r\2518b\Traffic\TrafficControl\top\top-v-2518b-fc-top-27-31.dgn
 dwiss@itc AT WZ1231500

APPROVED: <i>Jessica D. Nuss</i> DATE: 4/24/08	PHASE I SECTIONS	
	SCALE: NONE	
	DATE: 01/08	
	DWG. BY: DWB	
	DESIGN BY: DWB	
REVIEWED BY: JDK	REVISIONS	



PROJ. REFERENCE NO. R-2518B	SHEET NO. TCP-28
--------------------------------	---------------------

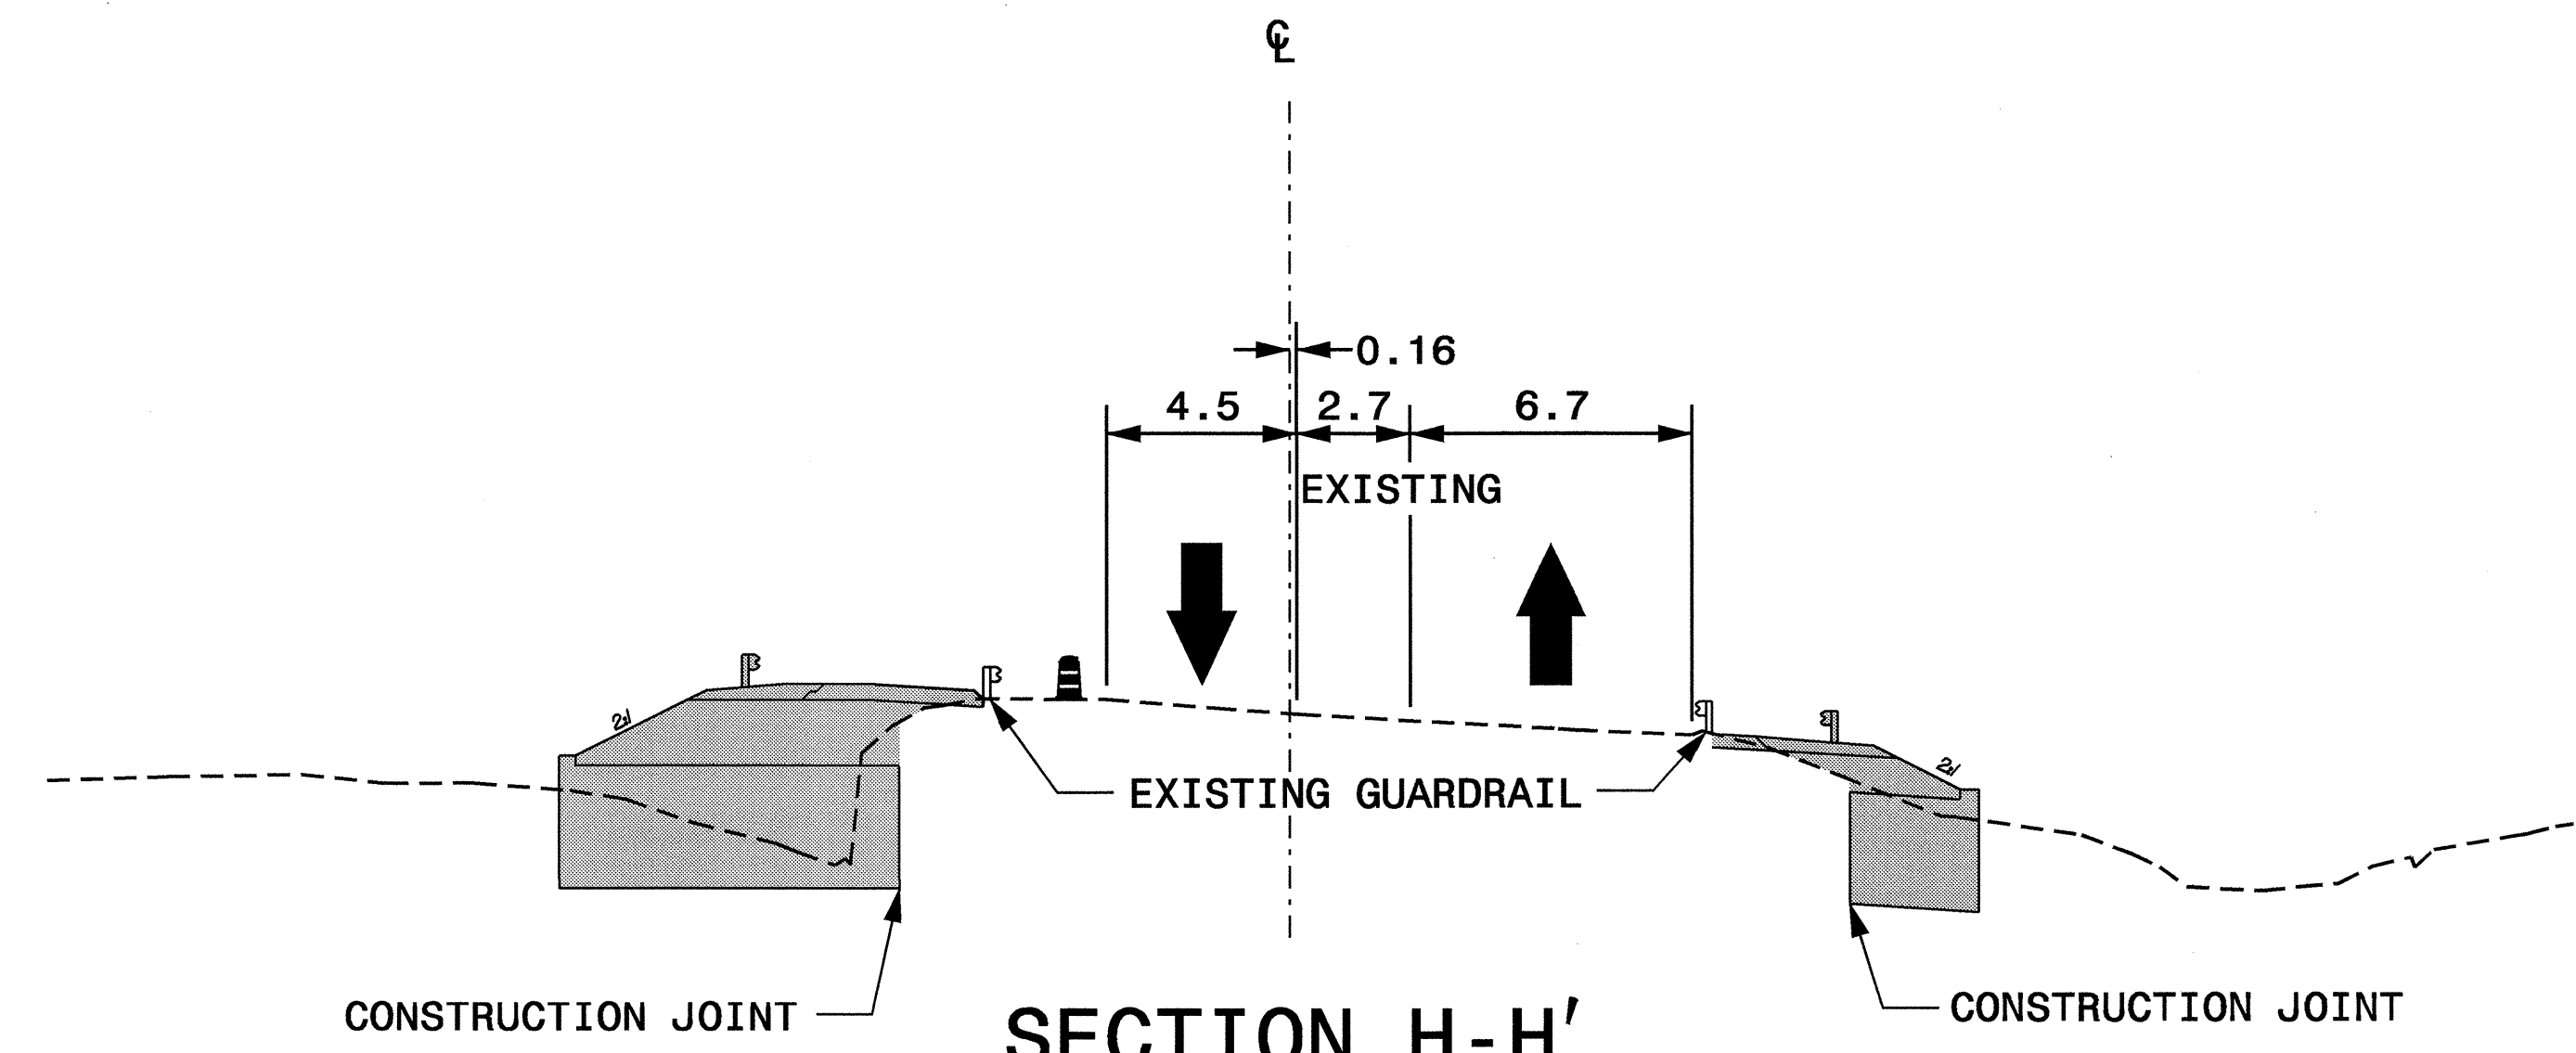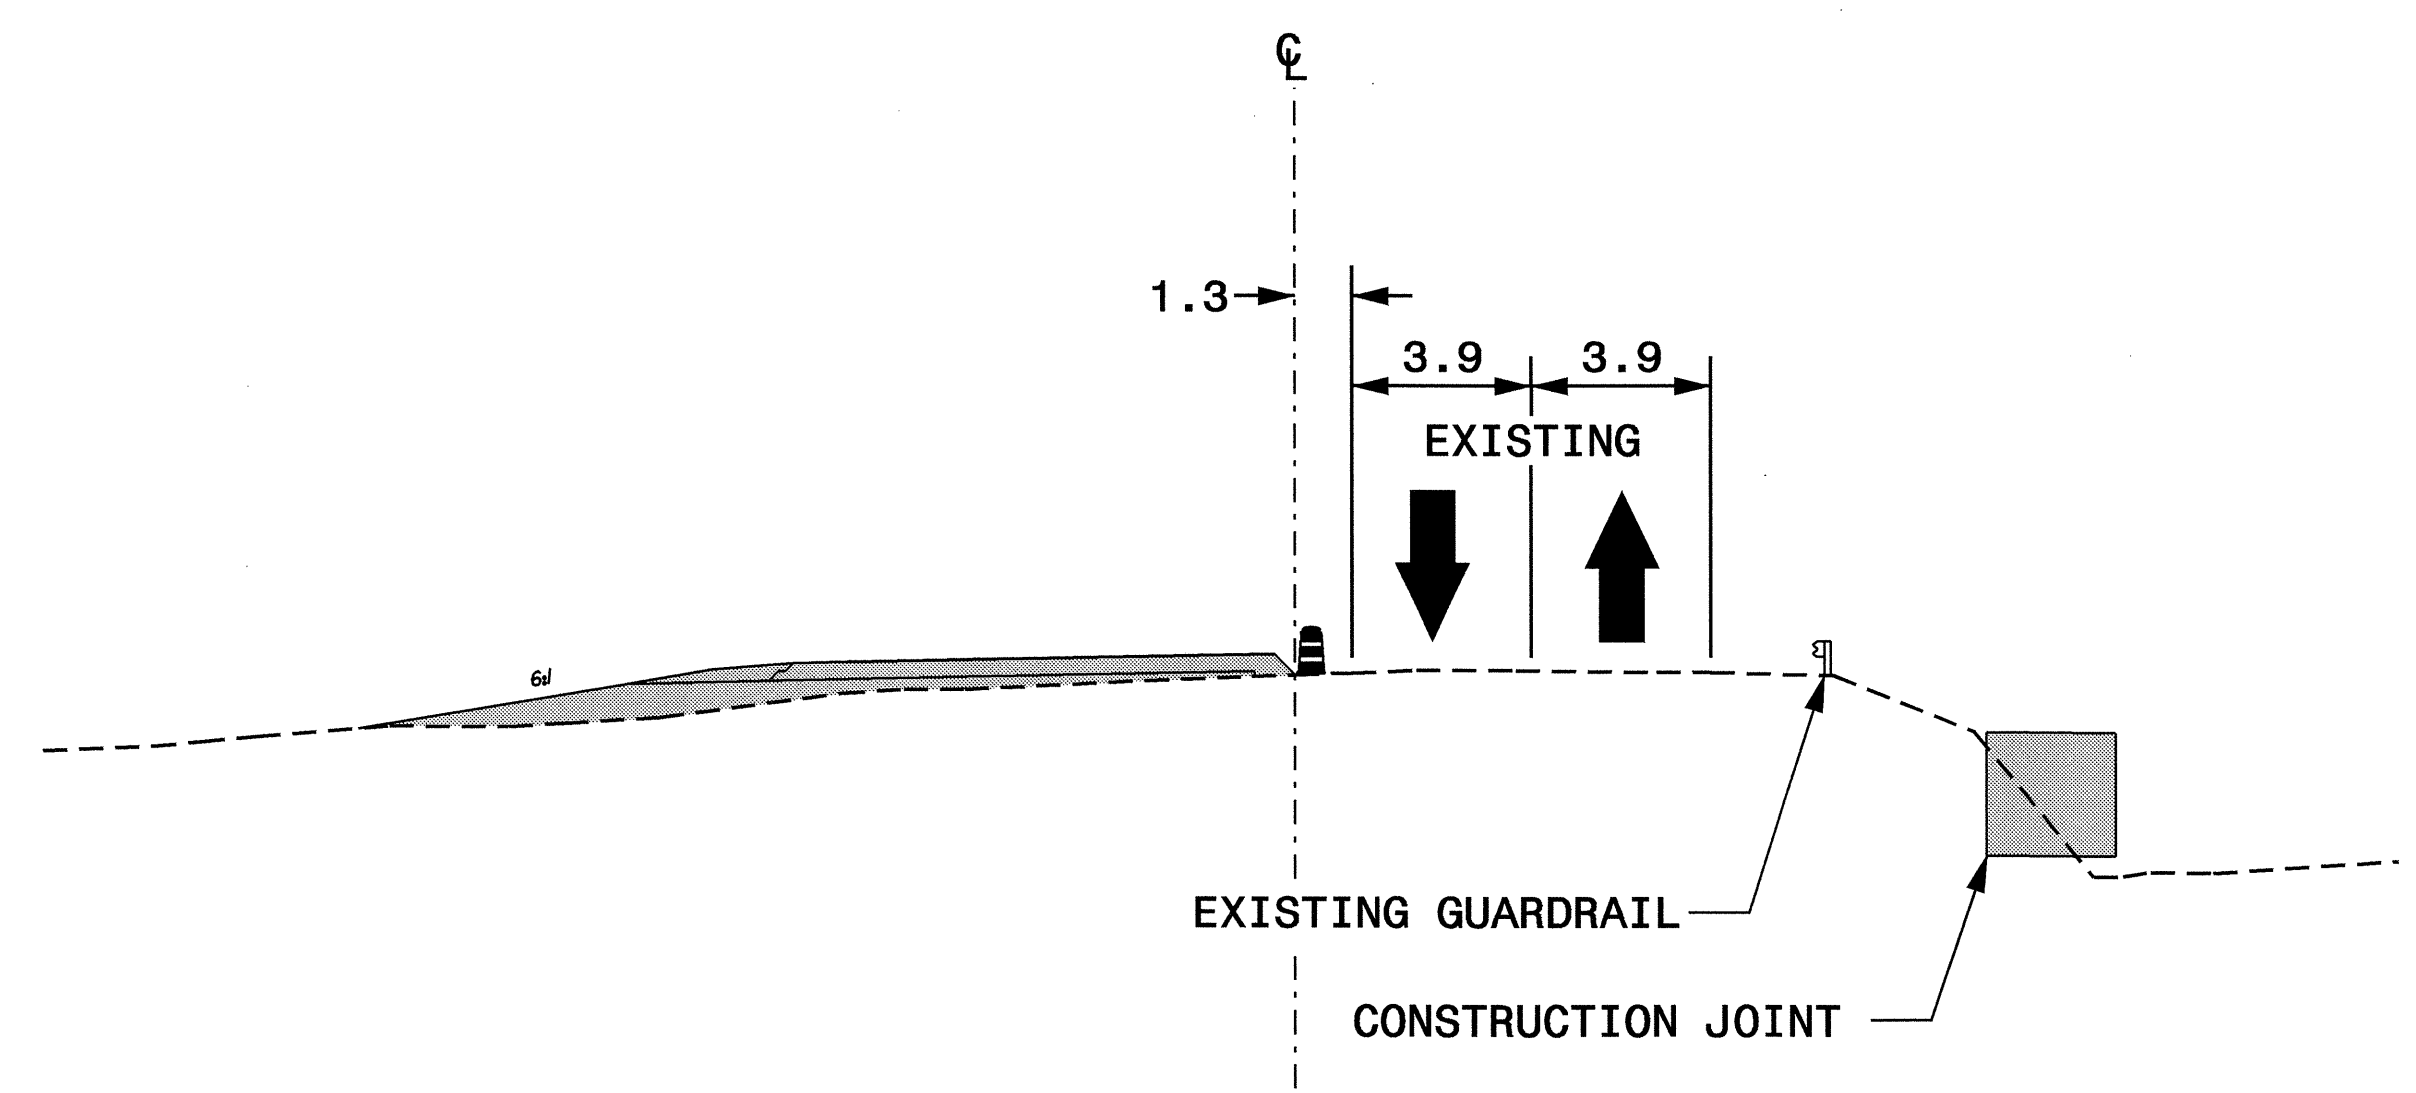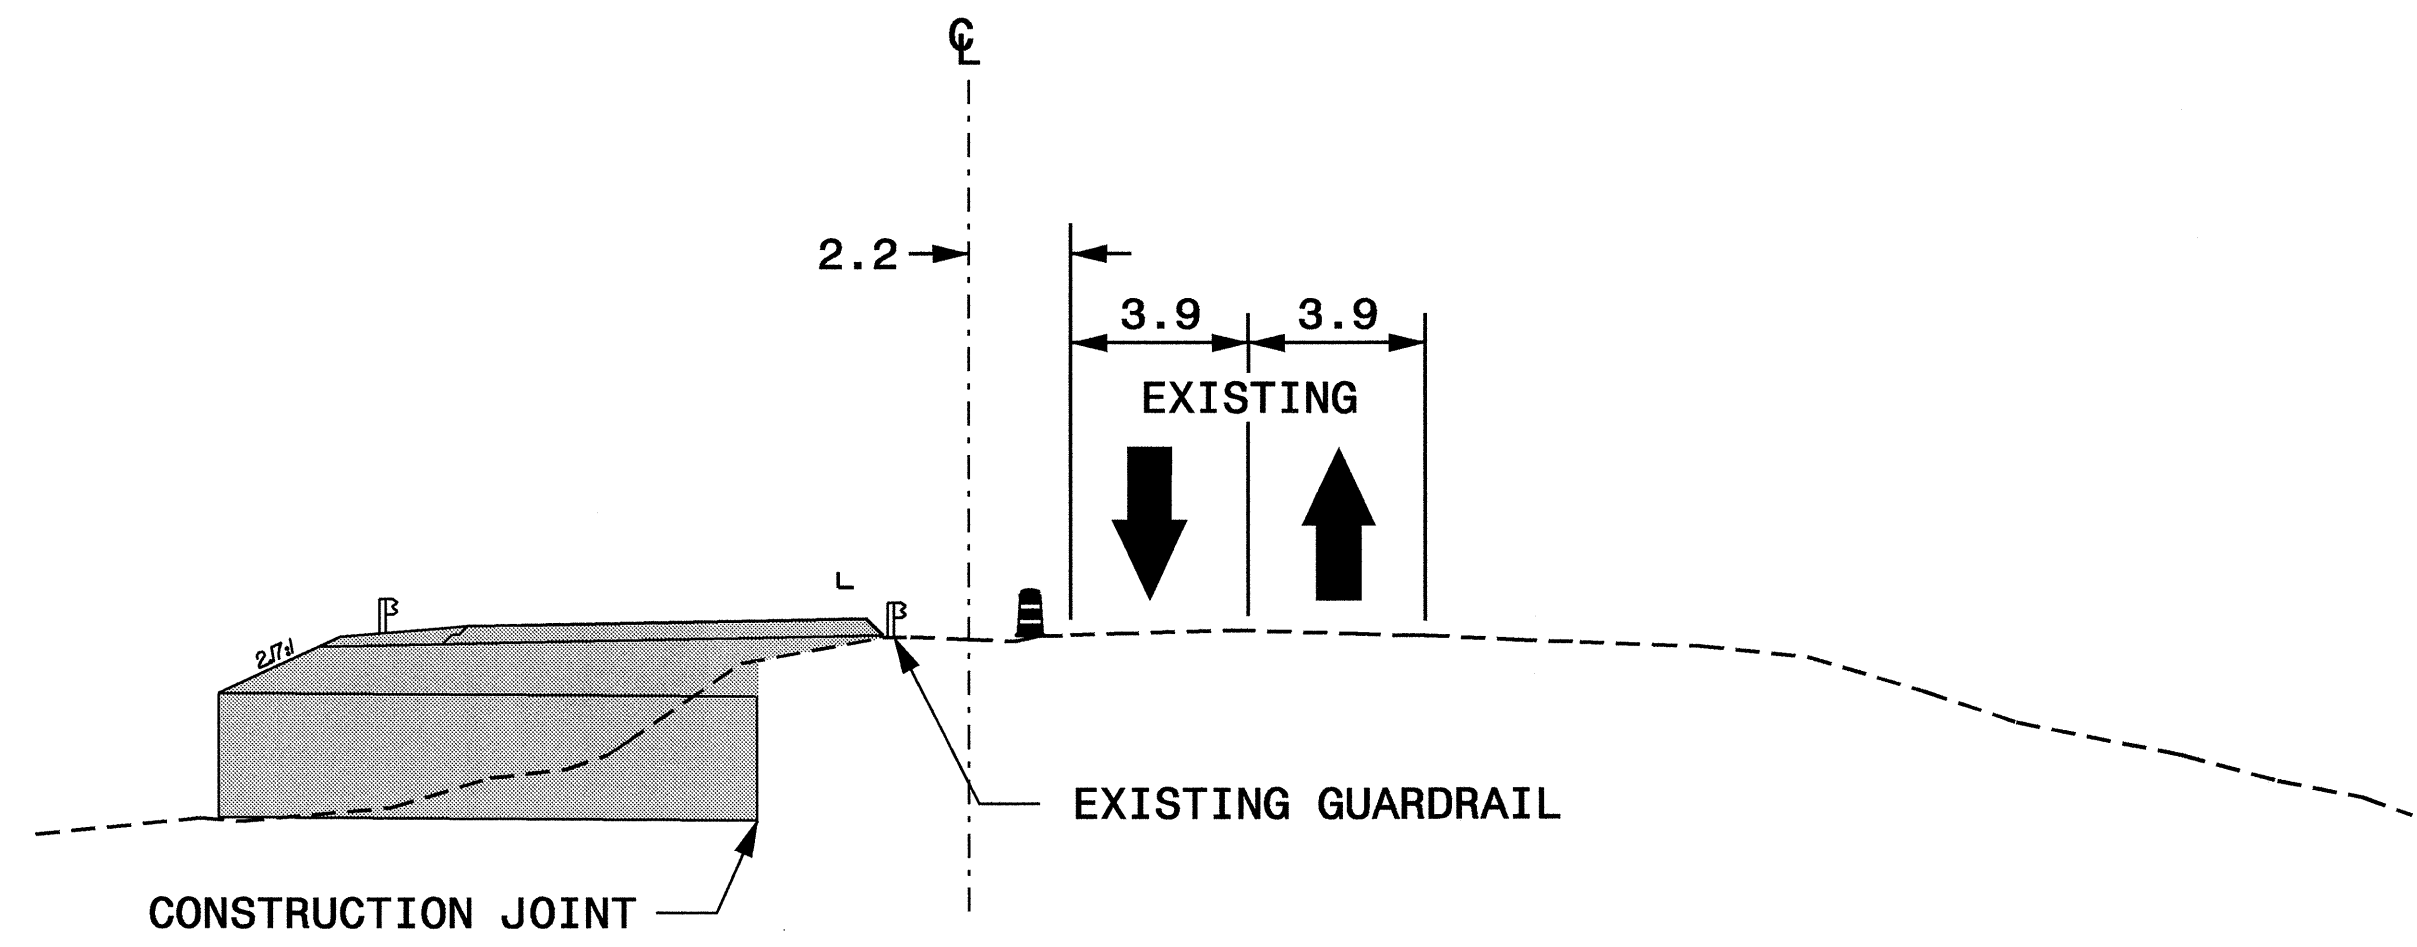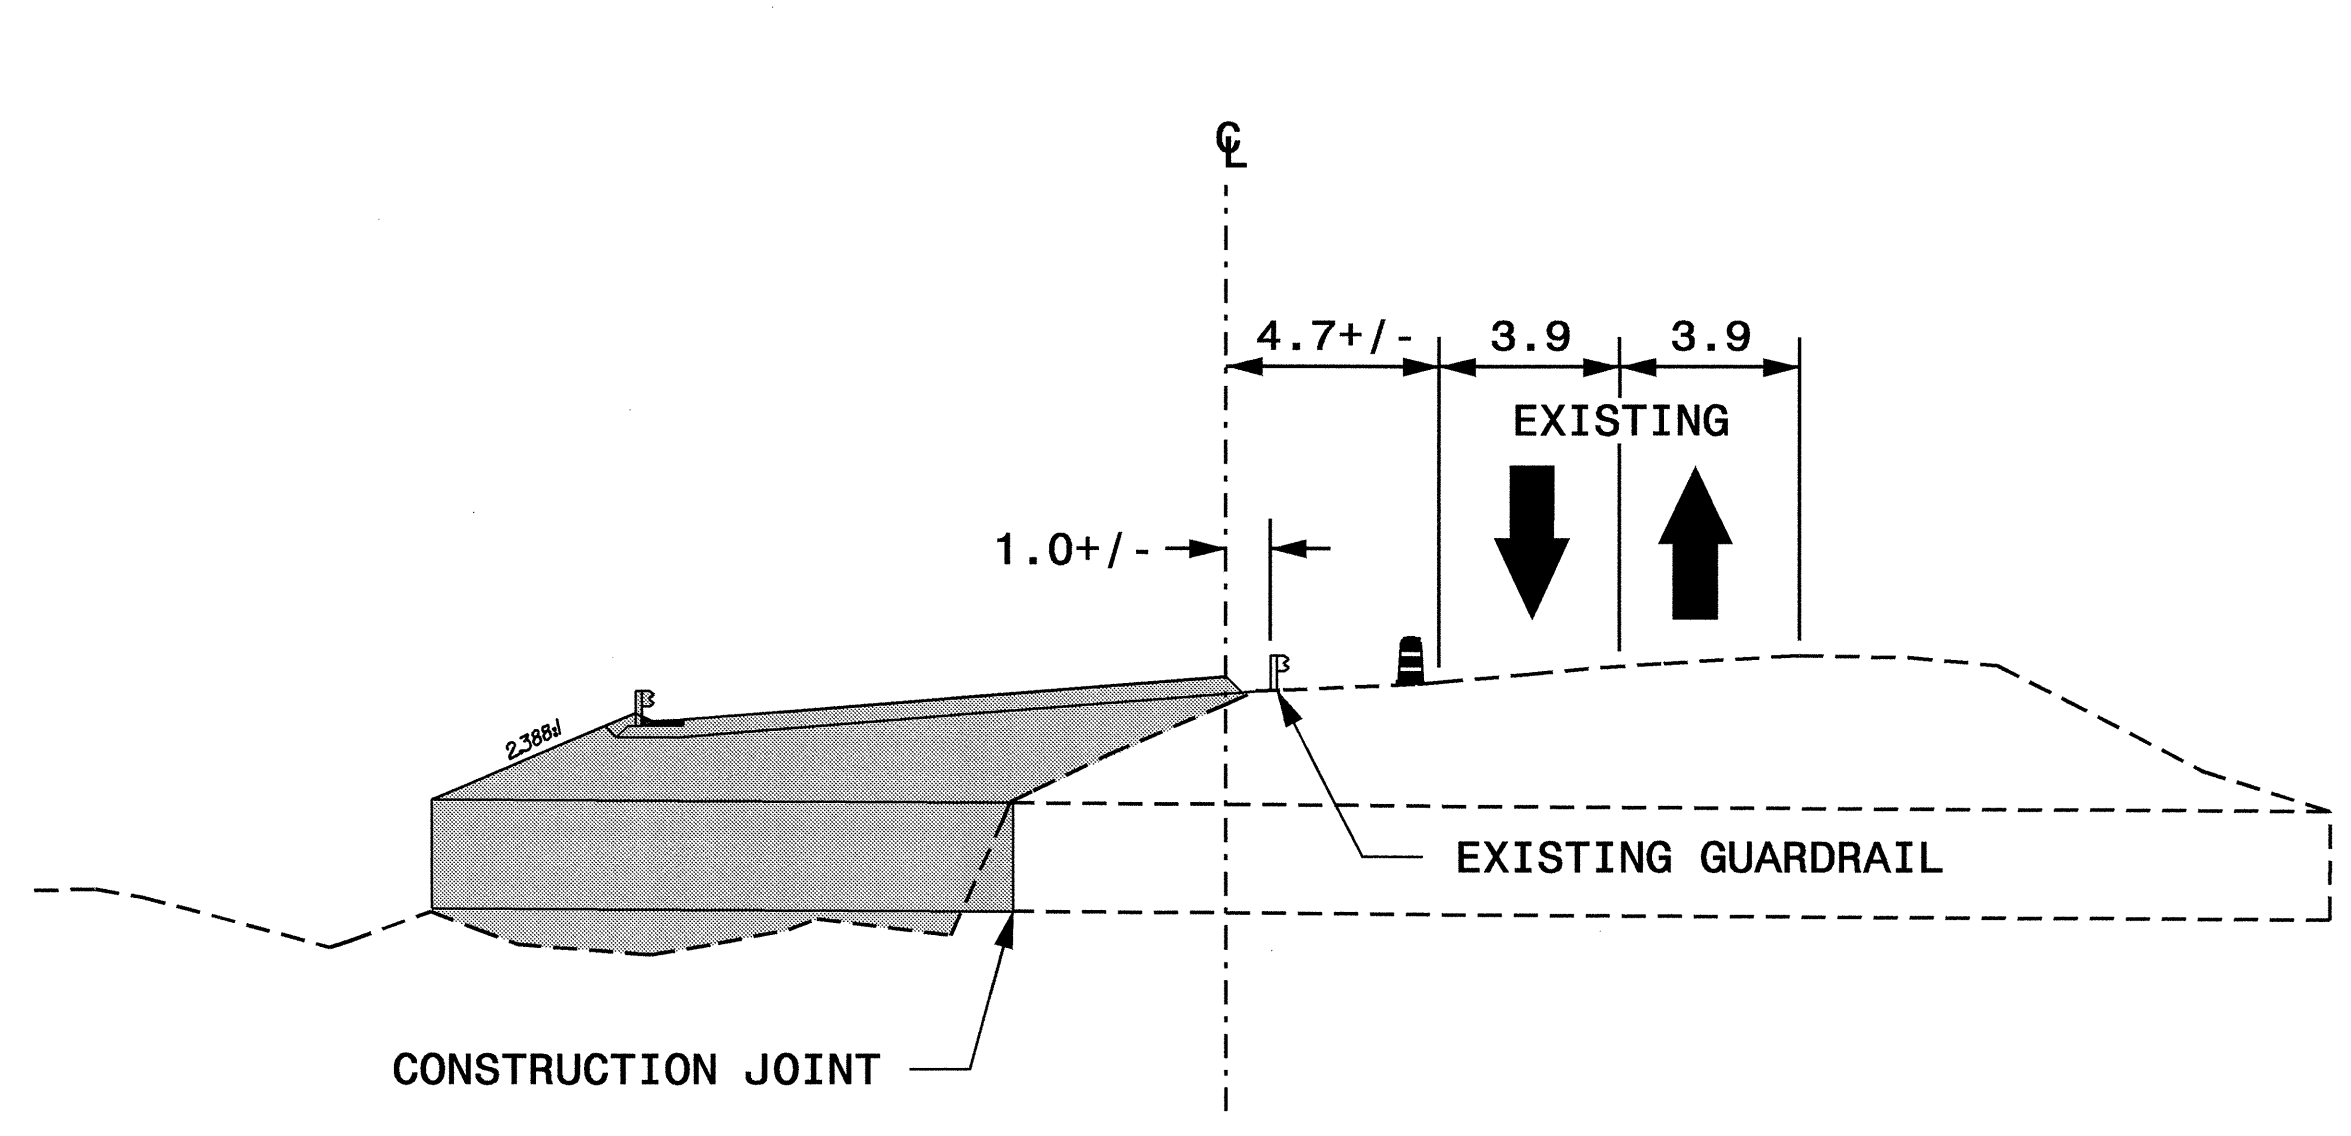

24-APR-2008 11:08
 \\p0153701\Projects\2518B\Traffic\TrafficControl\top\2518b.tc_top_27-31.dgn
 dwb\set18 AT 12:23:50


APPROVED: *J. Kuss* DATE: *11/24/07*

PHASE I SECTIONS


SCALE: NONE		REVISIONS
DATE: 01/08		
DWG. BY: DWB		
DESIGN BY: DWB		
REVIEWED BY: JDK		




PROJ. REFERENCE NO.	SHEET NO.
R-2518B	TCP-29

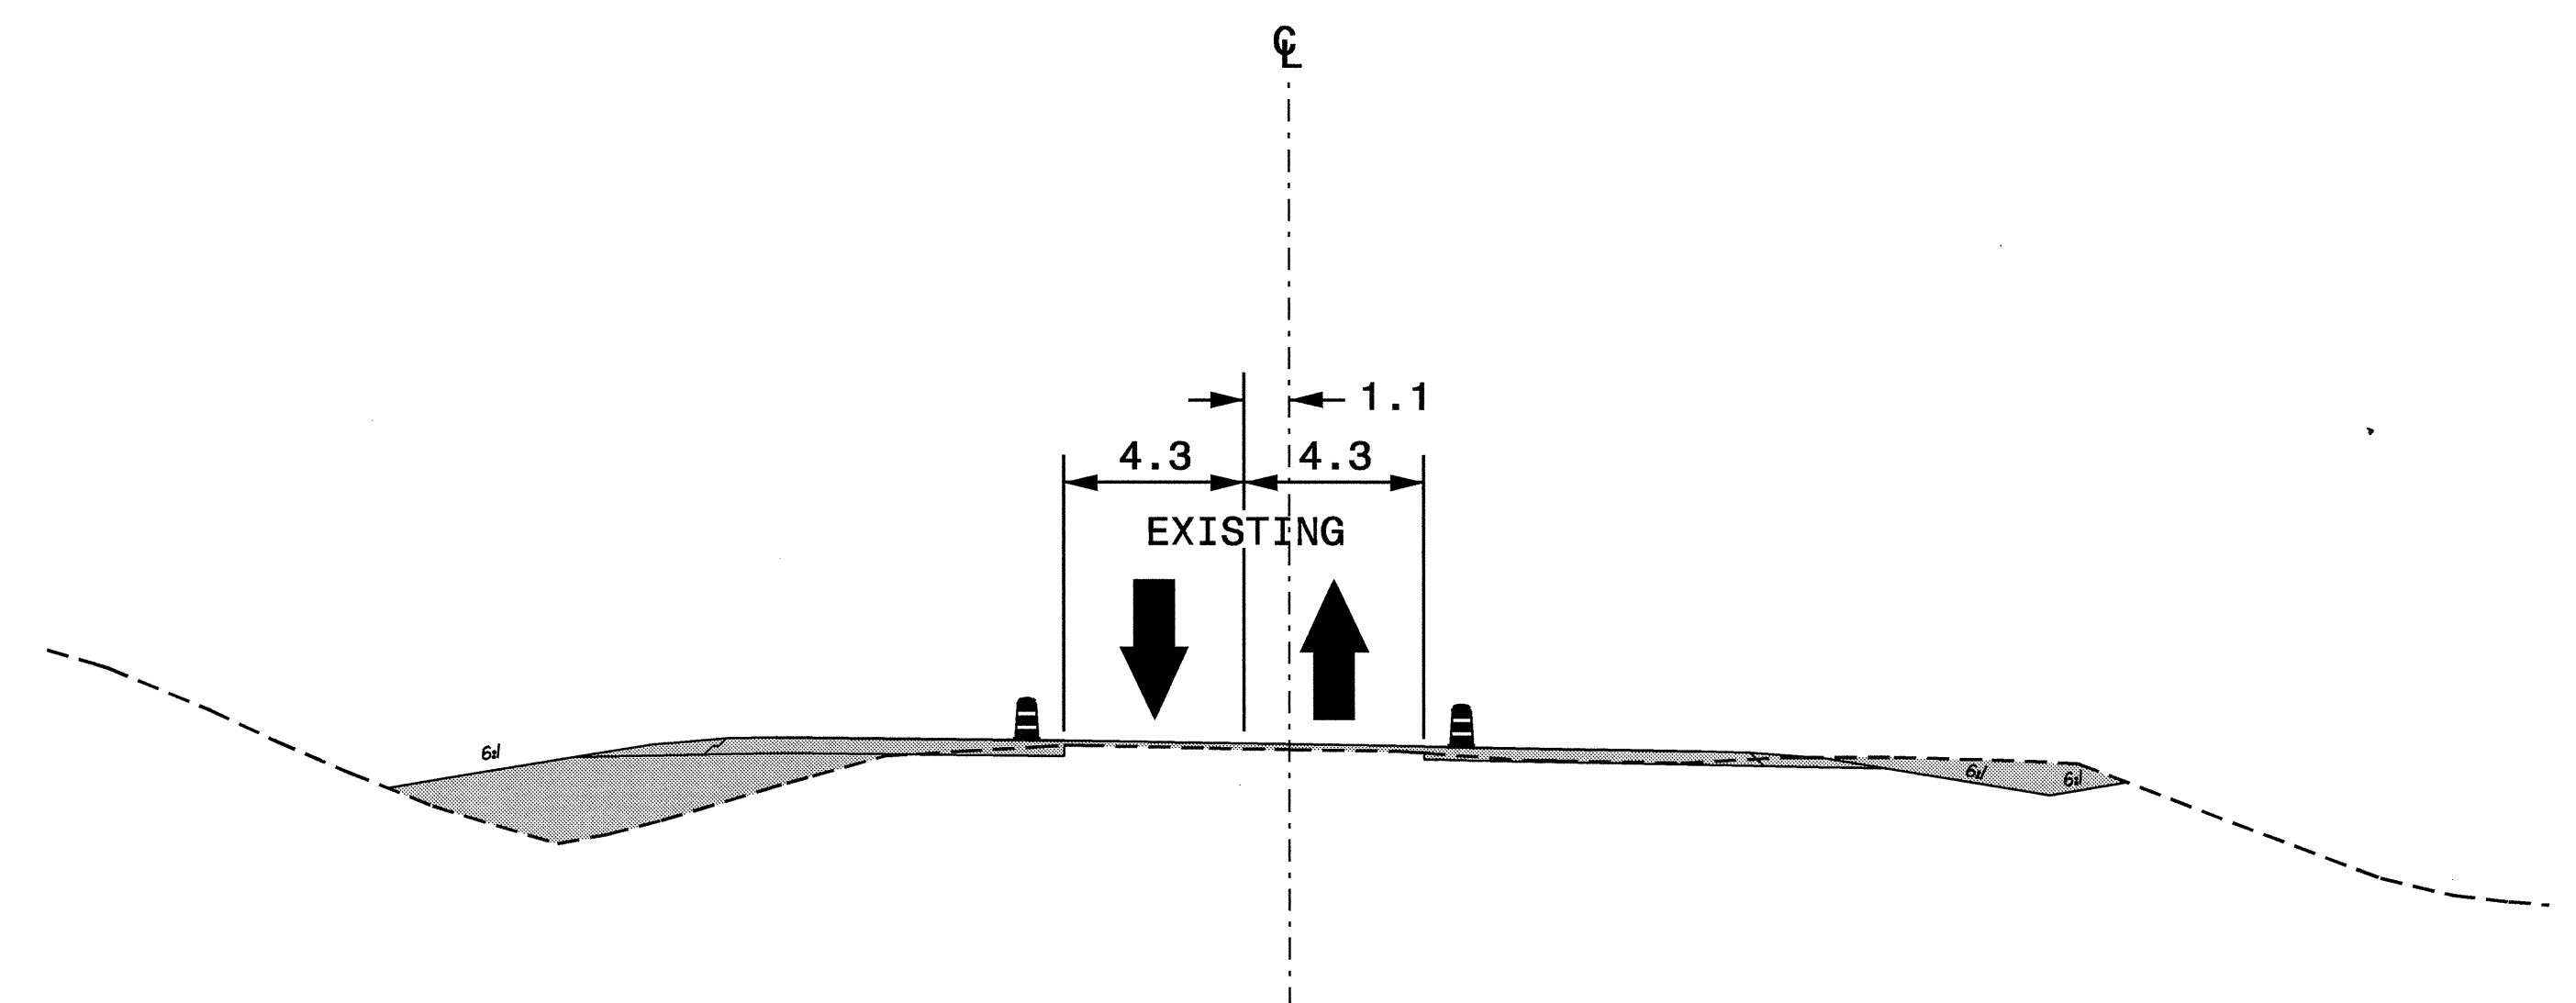


SECTION I-I'
 -L- STA. 173+00+/-
 (SEE SHEET TCP-8)

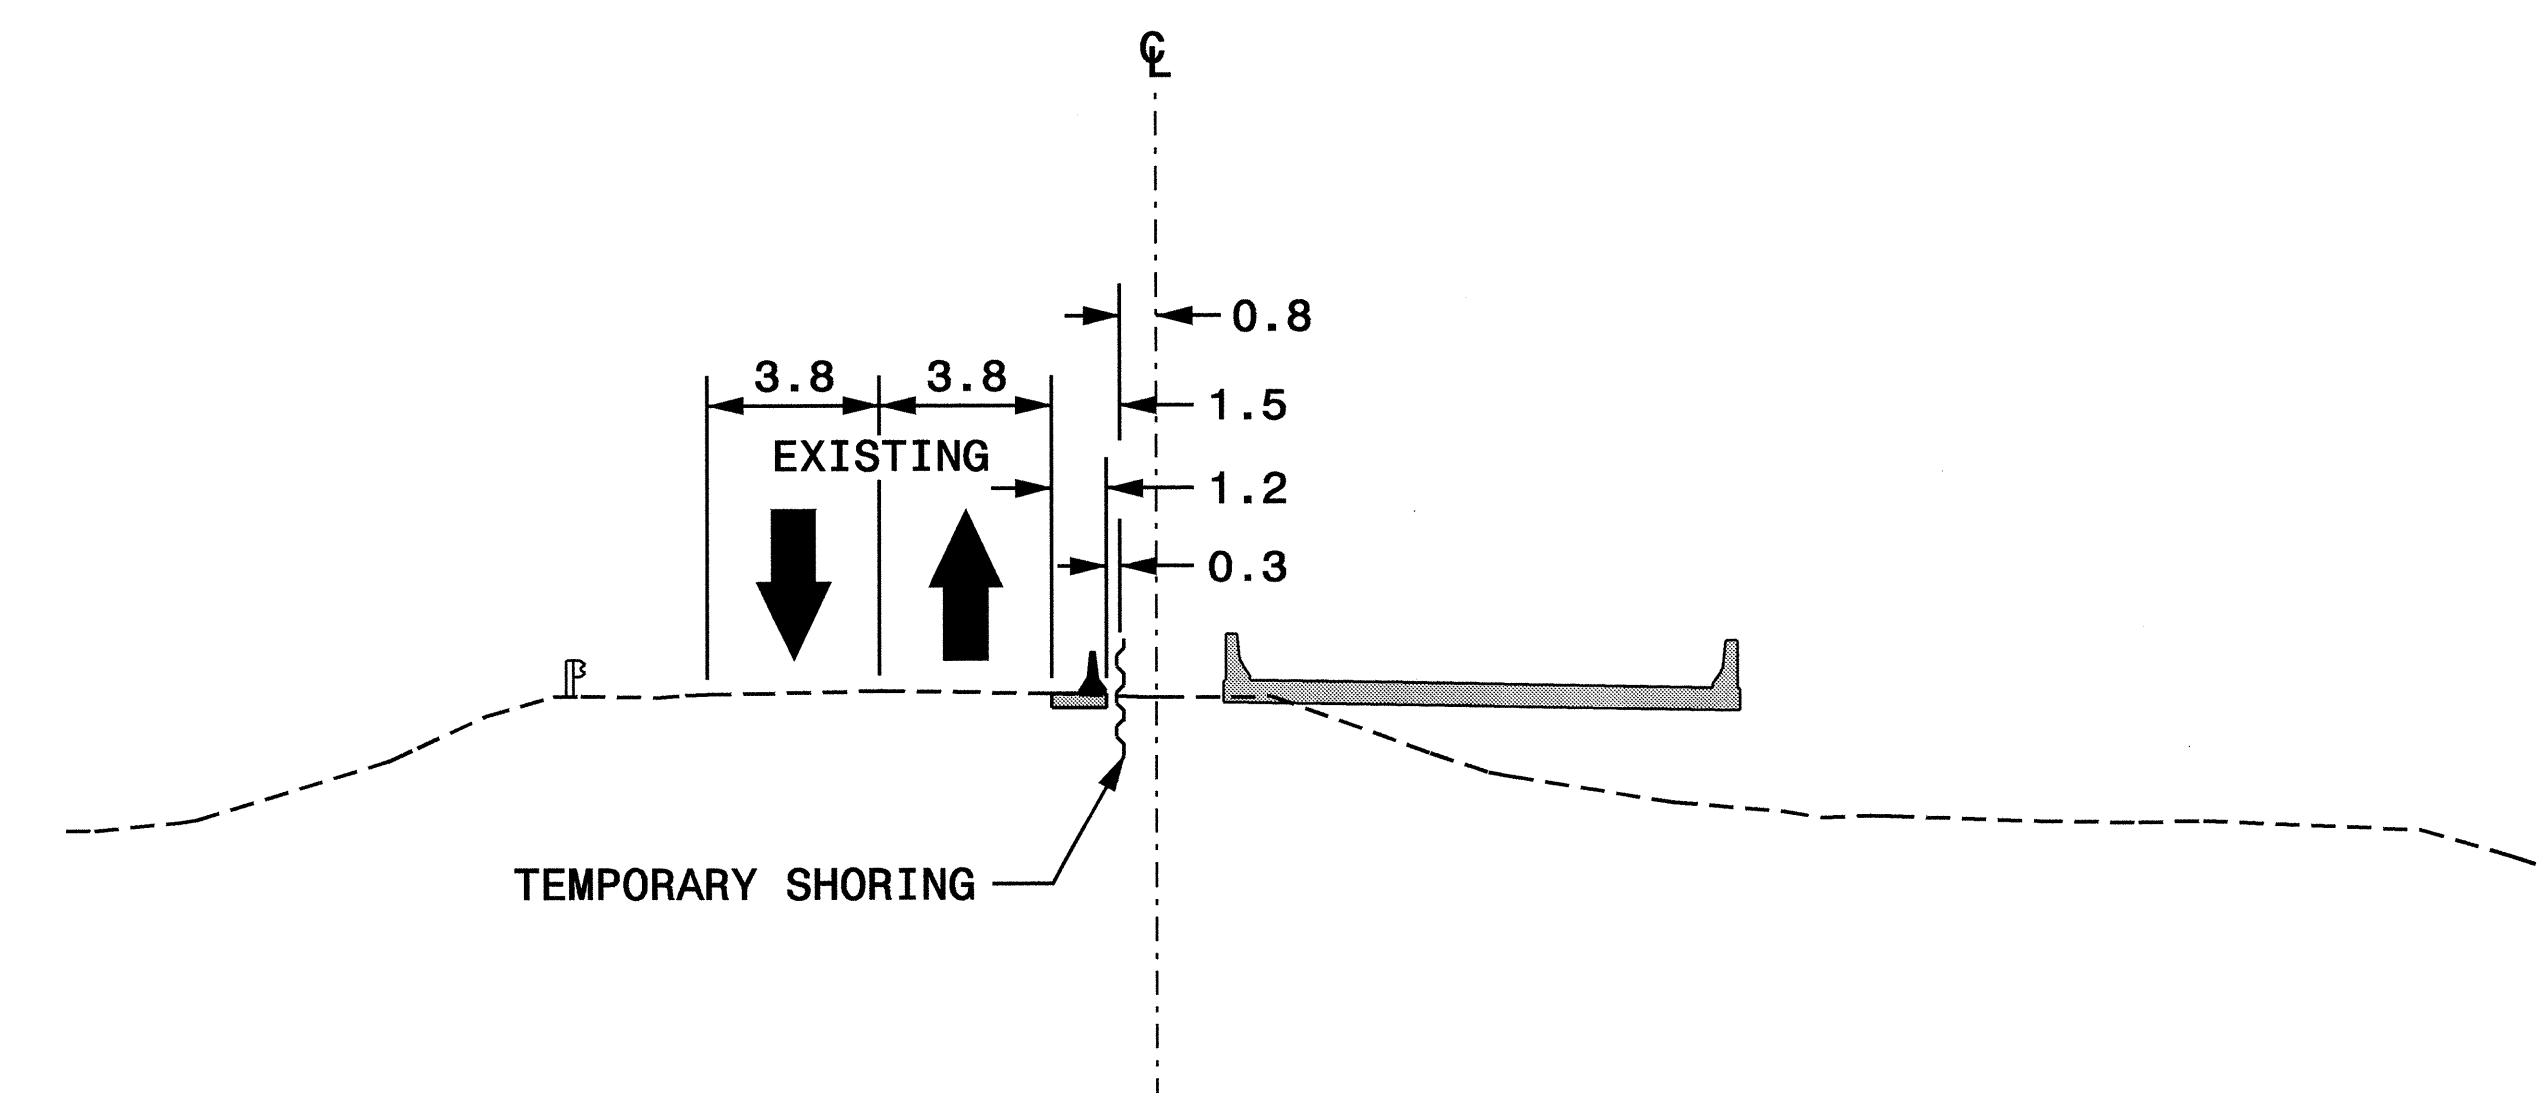

SECTION J-J'
 -L- STA. 175+25+/-
 (SEE SHEET TCP-8 & TCP-23)

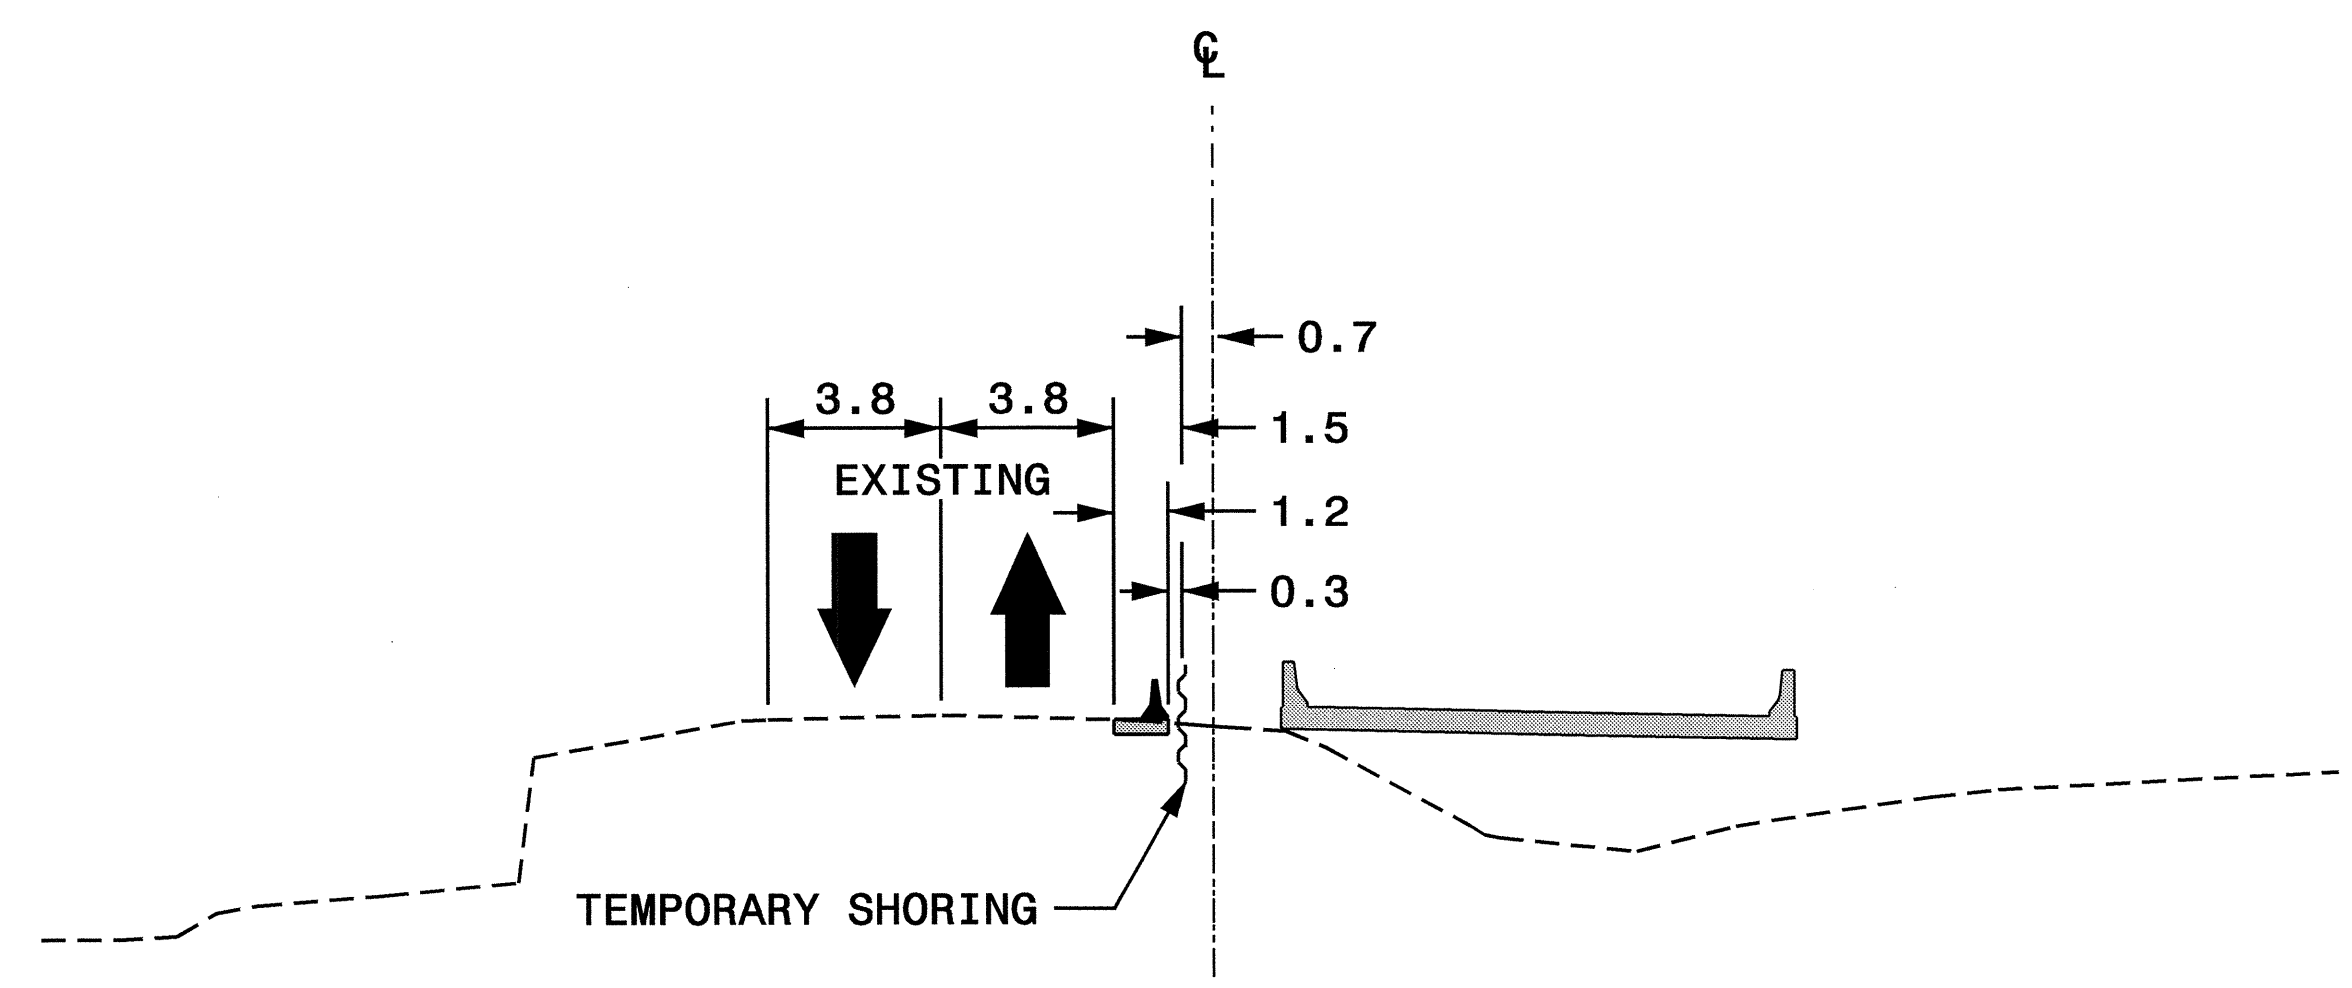

SECTION K-K'
 -L- STA. 175+80+/-
 (SEE SHEET TCP-8 & TCP-23)

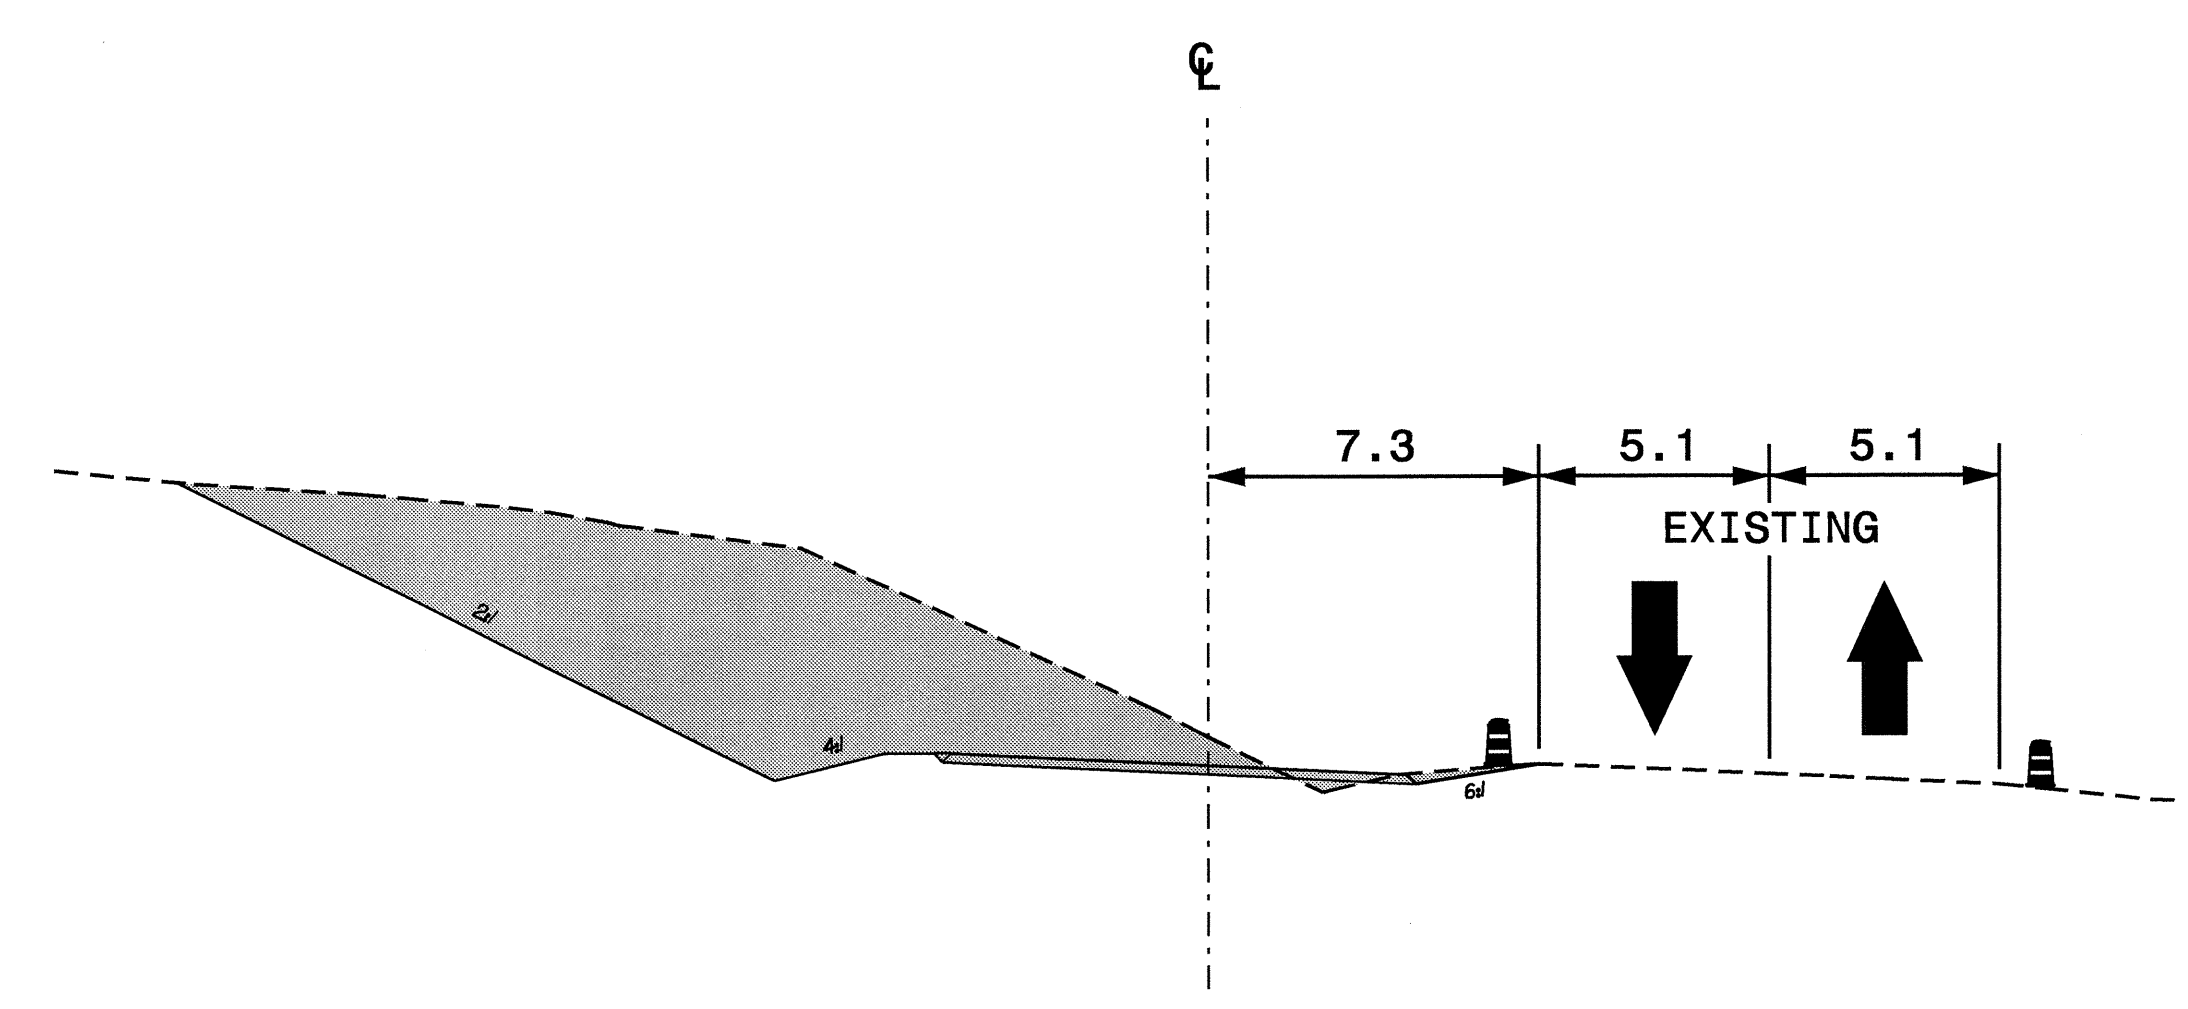


SECTION L1-L1'
 -Y14- STA. 10+30+/-
 (SEE SHEET TCP-9)

24-APR-2008 11:08
 \\dot\dfsroot\j\p\proj\ip\projects-r\2518b\traffic\control\top\top-27-31.dgn
 dwb\issette AT 12/12/2008


APPROVED: <i>Jessica D. Kuse</i> DATE: 4/24/08	PHASE I SECTIONS	
SCALE: NONE		REVISIONS
DATE: 01/08		
DWG. BY: DWB		
DESIGN BY: DWB		
REVIEWED BY: JDK		CADD FILE




PROJ. REFERENCE NO.	SHEET NO.
R-2518B	TCP-30

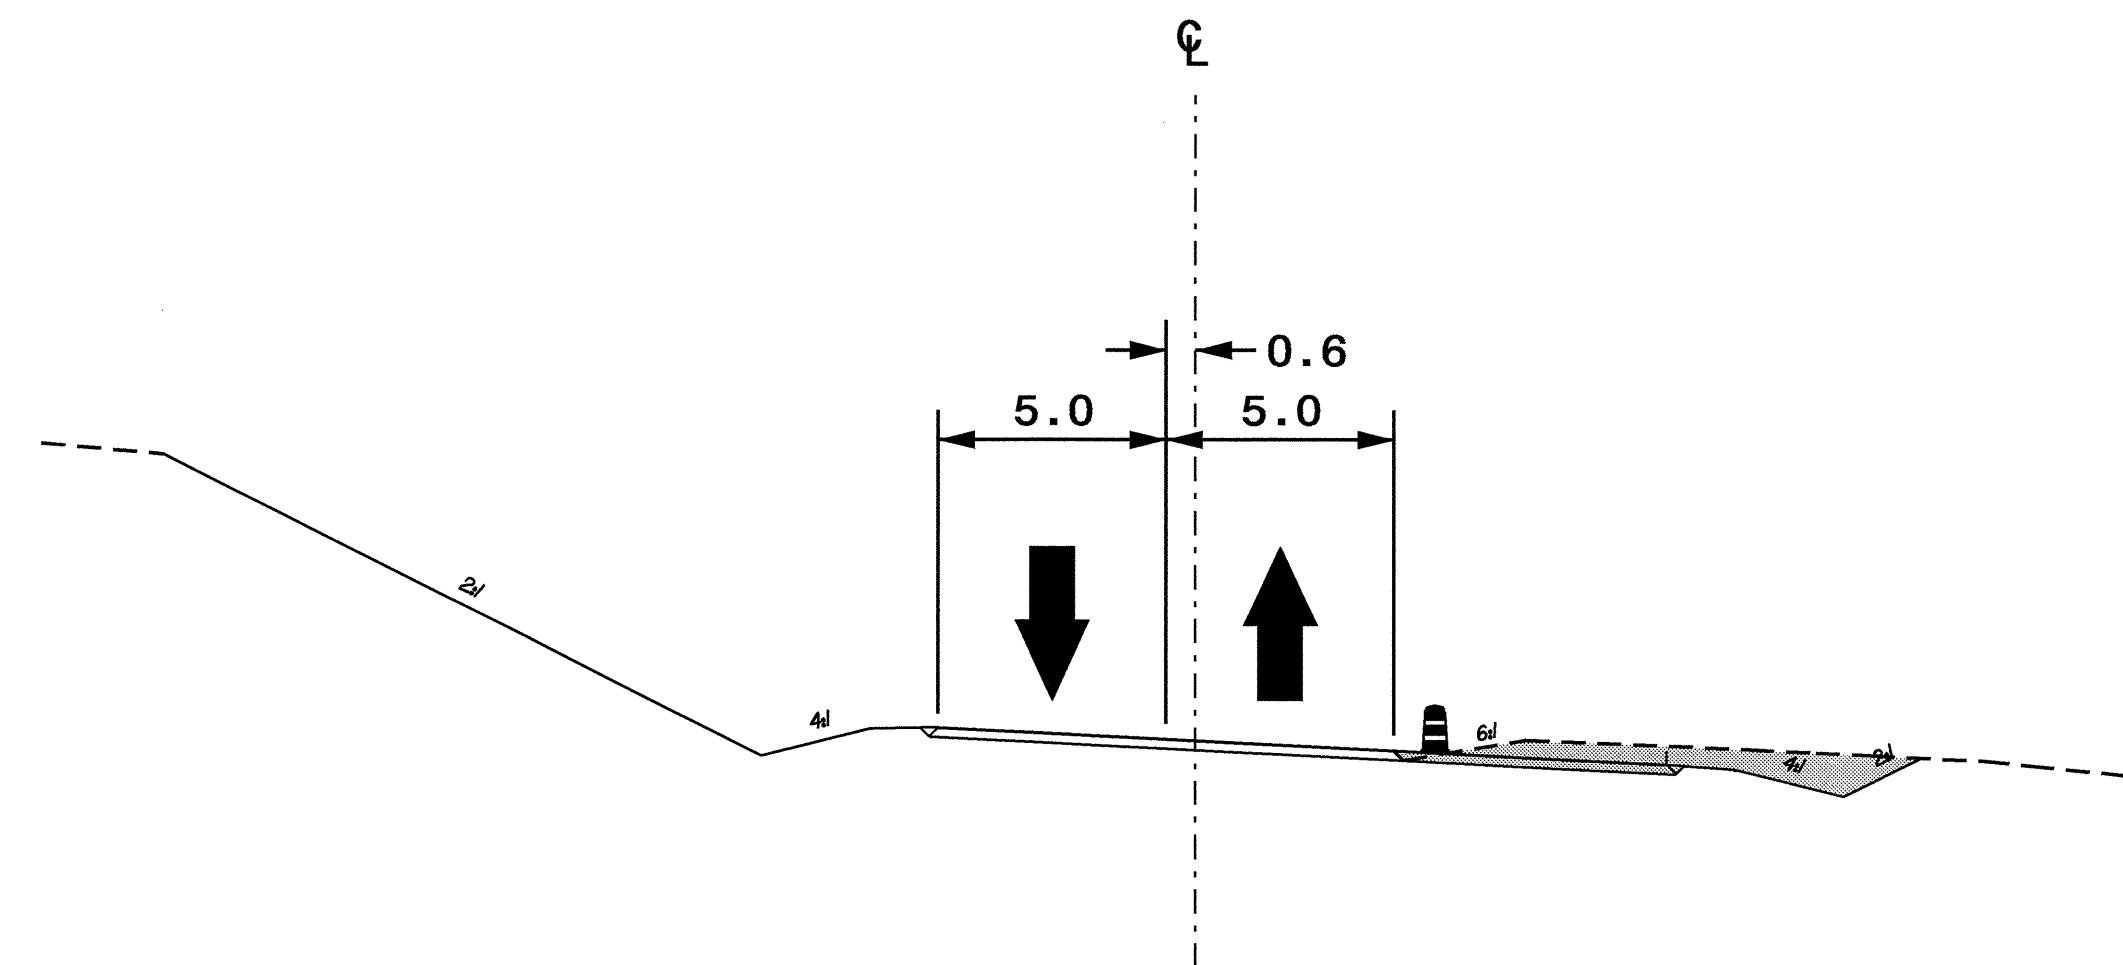

SECTION L2-L2'
 -Y14- STA. 10+30+/-
 (SEE SHEET TCP-9)

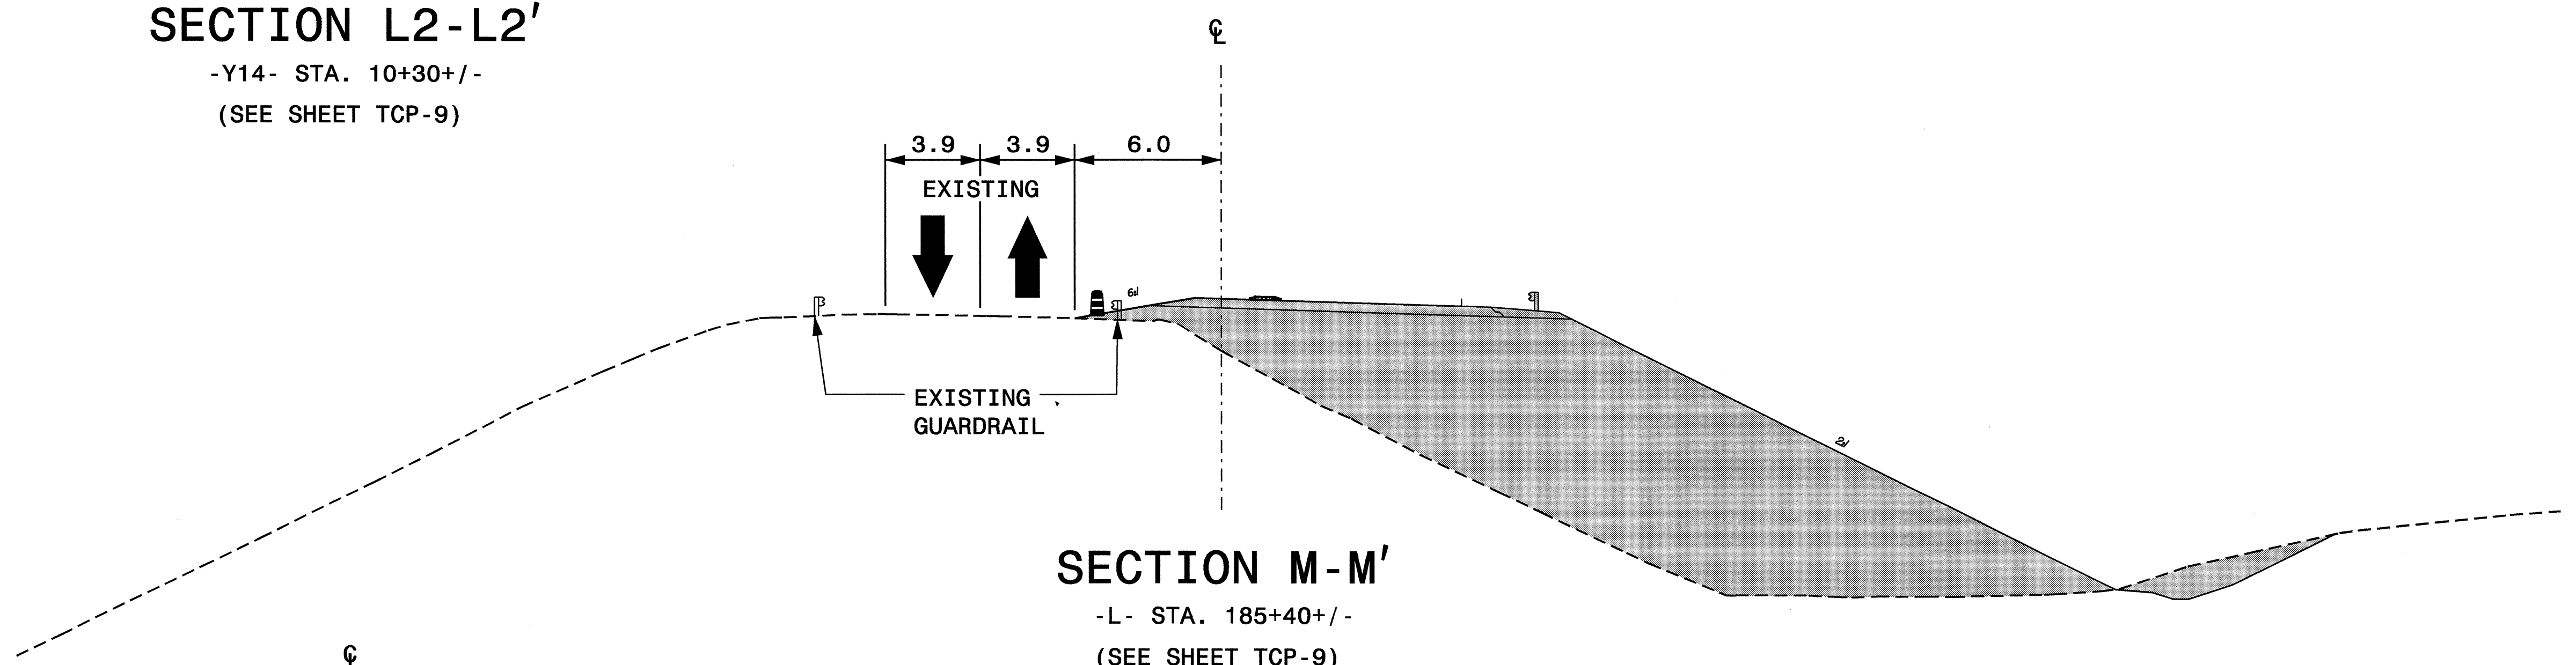

SECTION M-M'
 -L- STA. 185+40+/-
 (SEE SHEET TCP-9)

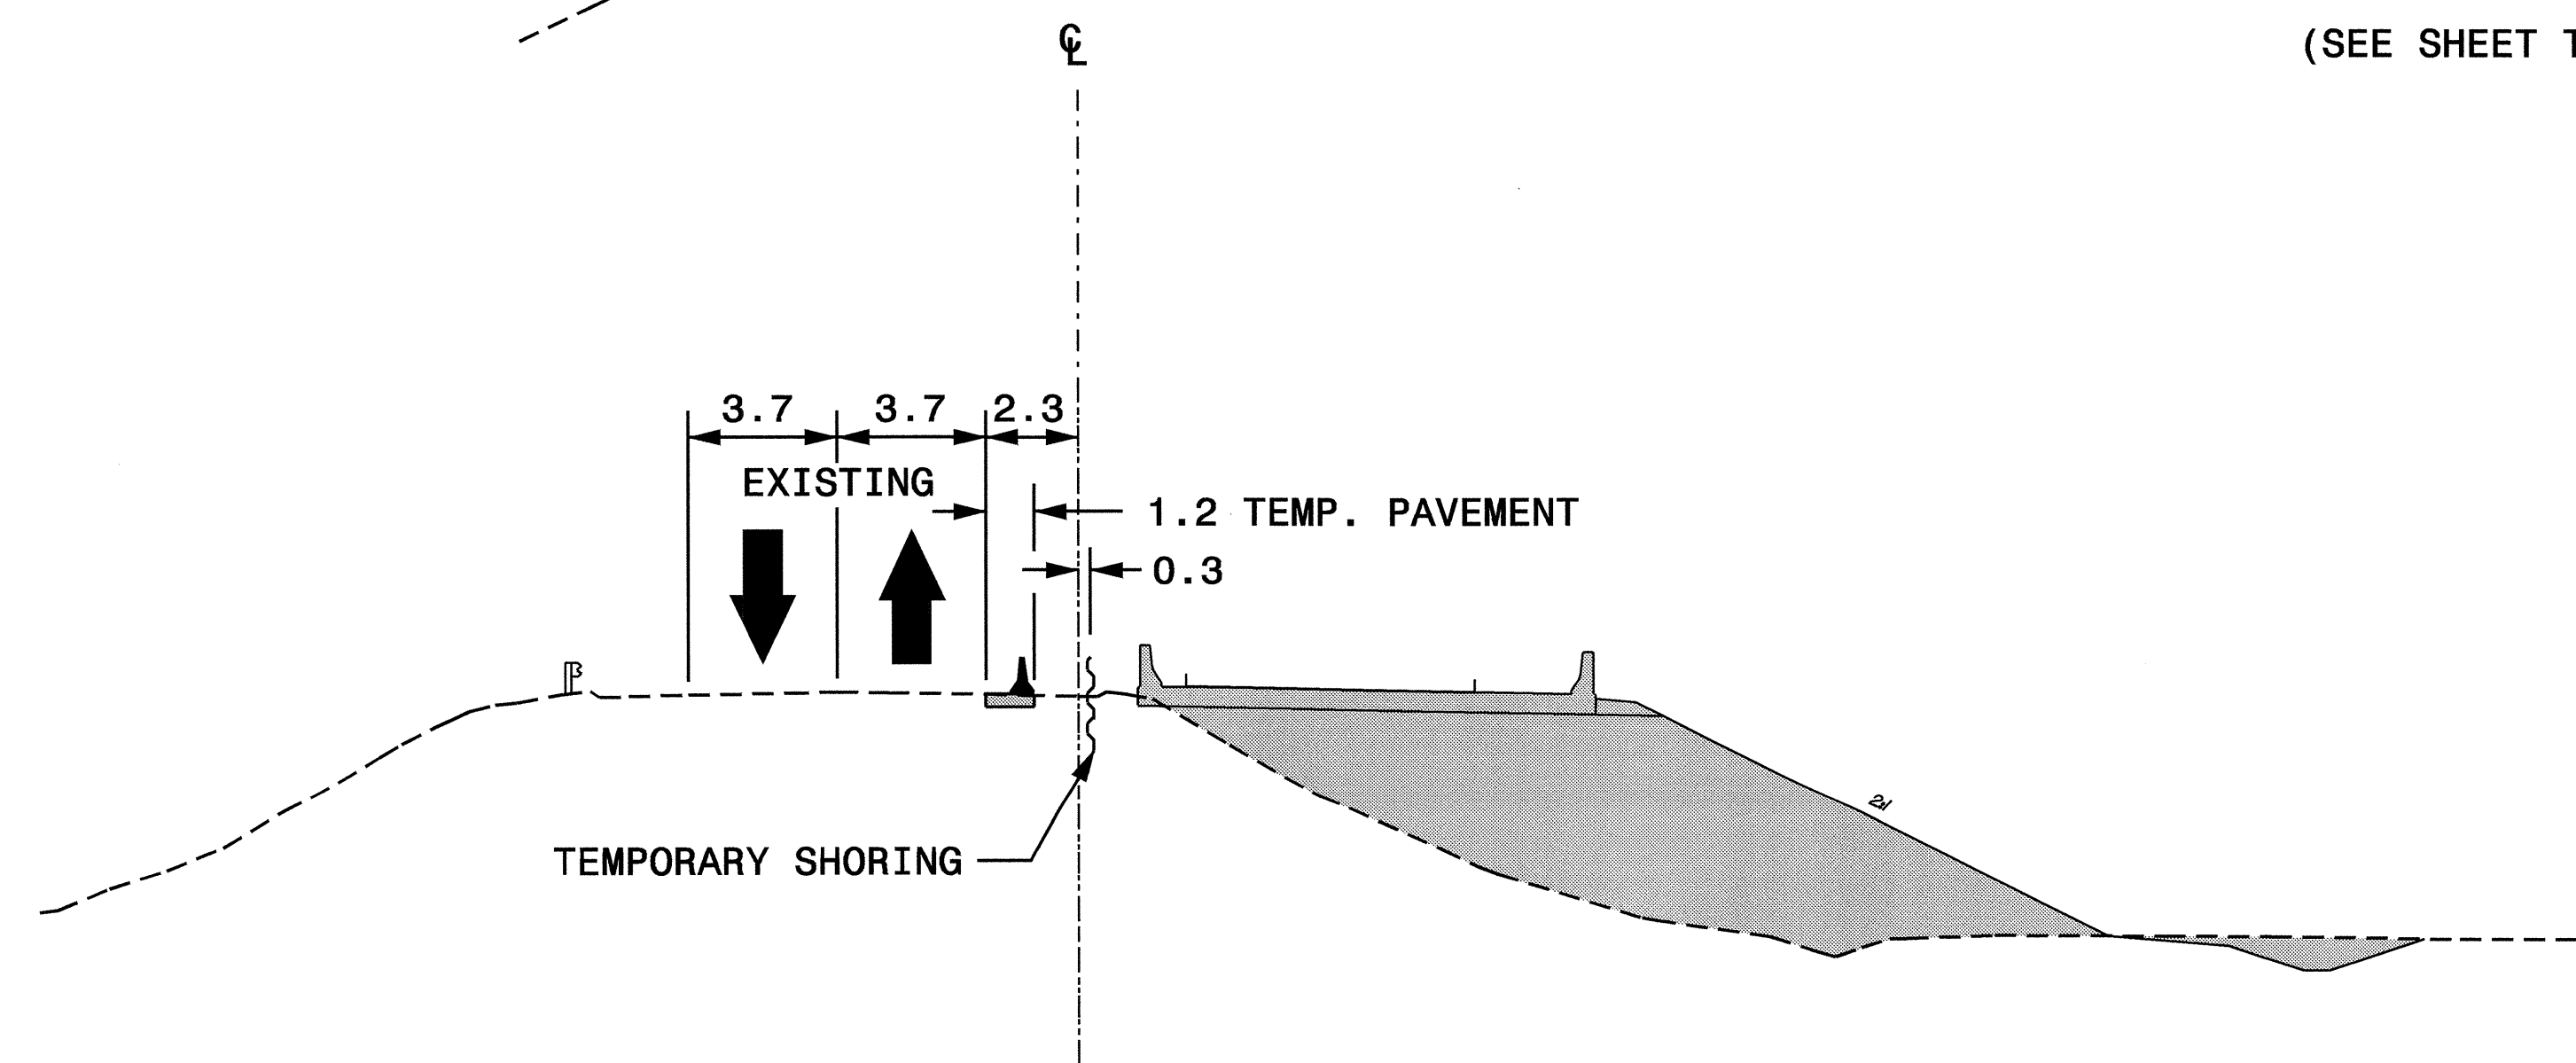


SECTION N-N'
 -L- STA. 191+60+/-
 (SEE SHEET TCP-9 & TCP-23)

24-APR-2008 11:07
 \\dot\dfsroot\01\p\o\store\proj\ip\projects-r\2518b\traffic\trafficcontrol\top\top-2518b-tc-top-27-3l.dgn
 dwb\sette AT WZTC237500

APPROVED: <i>Jessica D. Kusner</i> DATE: 1/29/08		PHASE I SECTIONS	
SCALE: NONE	REVISIONS		
SEAL 	DATE: 01/08		REVISIONS
	DWG. BY: DWB		
	DESIGN BY: DWB		
	REVIEWED BY: JDK		




PROJ. REFERENCE NO.	SHEET NO.
R-2518B	TCP-31

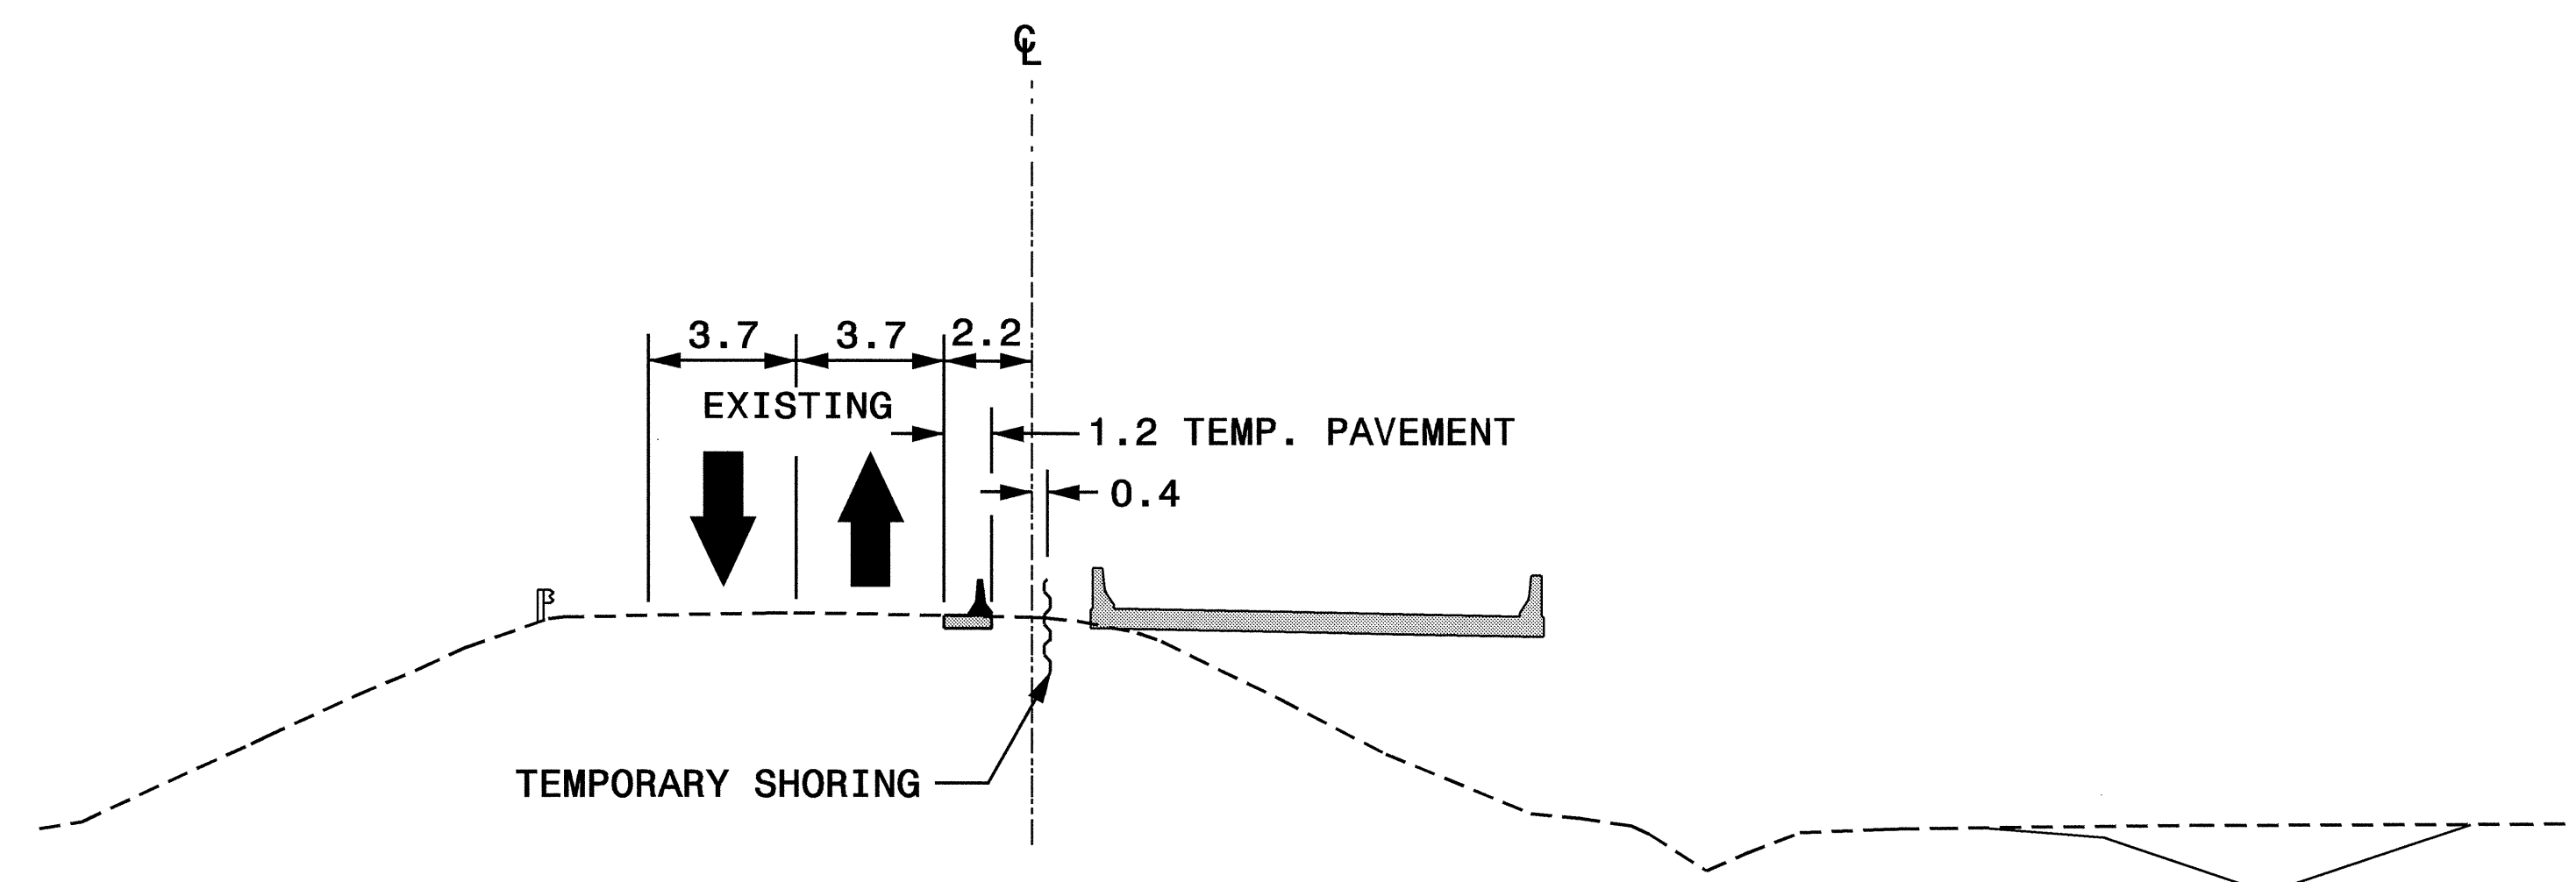


SECTION 0-0'

-L- STA. 192+20+/-
(SEE SHEET TCP-9 & TCP-23)

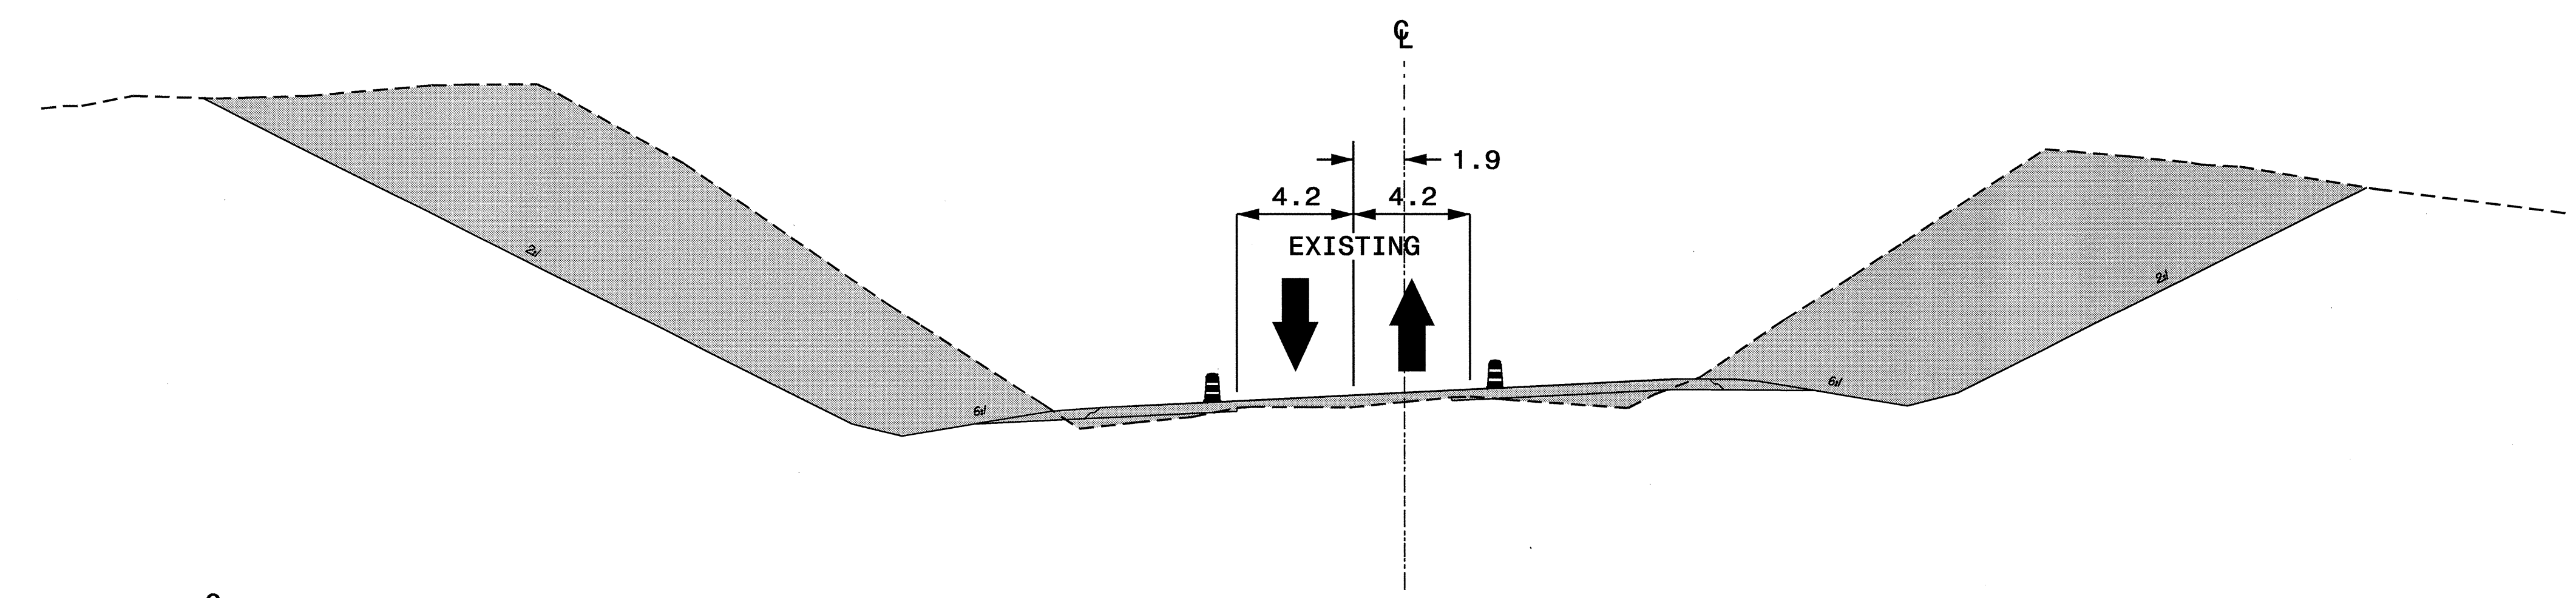

SECTION P-P'

-L- STA. 210+00+/-
(SEE SHEET TCP-11)

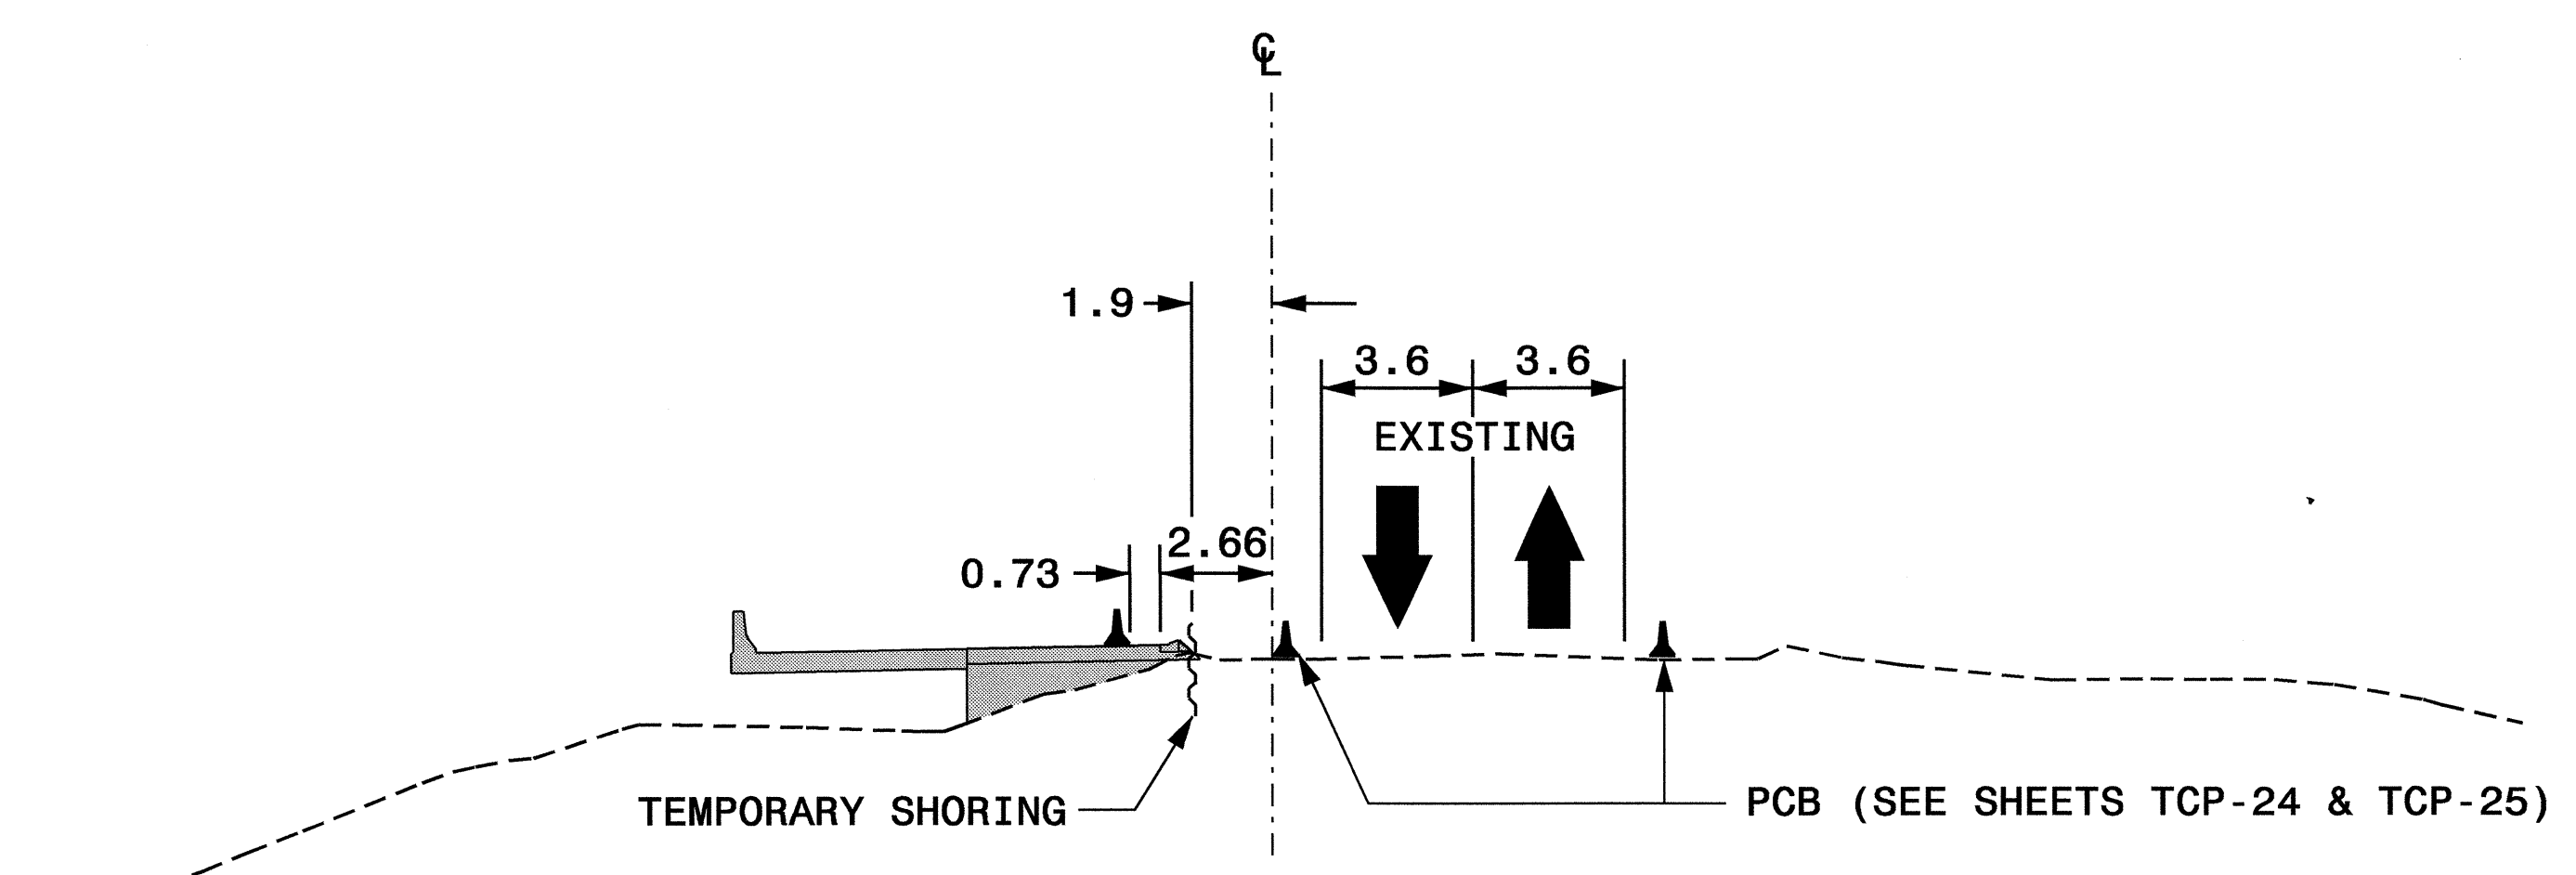

SECTION Q-Q'


-L- STA. 223+20+/-
(SEE SHEETS TCP-12, TCP-24 & TCP-25)

24-APR-2008 11:07
 \\dot\cfrs\001\p\0151510\Pro\Tipp\projects-r\2518b\Traffic\TrafficControl\top\2518b-tc-top-27-31.dgn
 and\ss\trf AT WZ1231500





APPROVED: <i>Joacaris</i> DATE: 4/24/08 	PHASE I SECTIONS									
	SCALE: NONE DATE: 01/08 DWG. BY: DWB DESIGN BY: DWB REVIEWED BY: JDK		REVISIONS <table border="1"> <tr><td> </td><td> </td></tr> <tr><td> </td><td> </td></tr> <tr><td> </td><td> </td></tr> <tr><td> </td><td> </td></tr> </table>							



PROJ. REFERENCE NO.	SHEET NO.
R-2518B	TCP-33

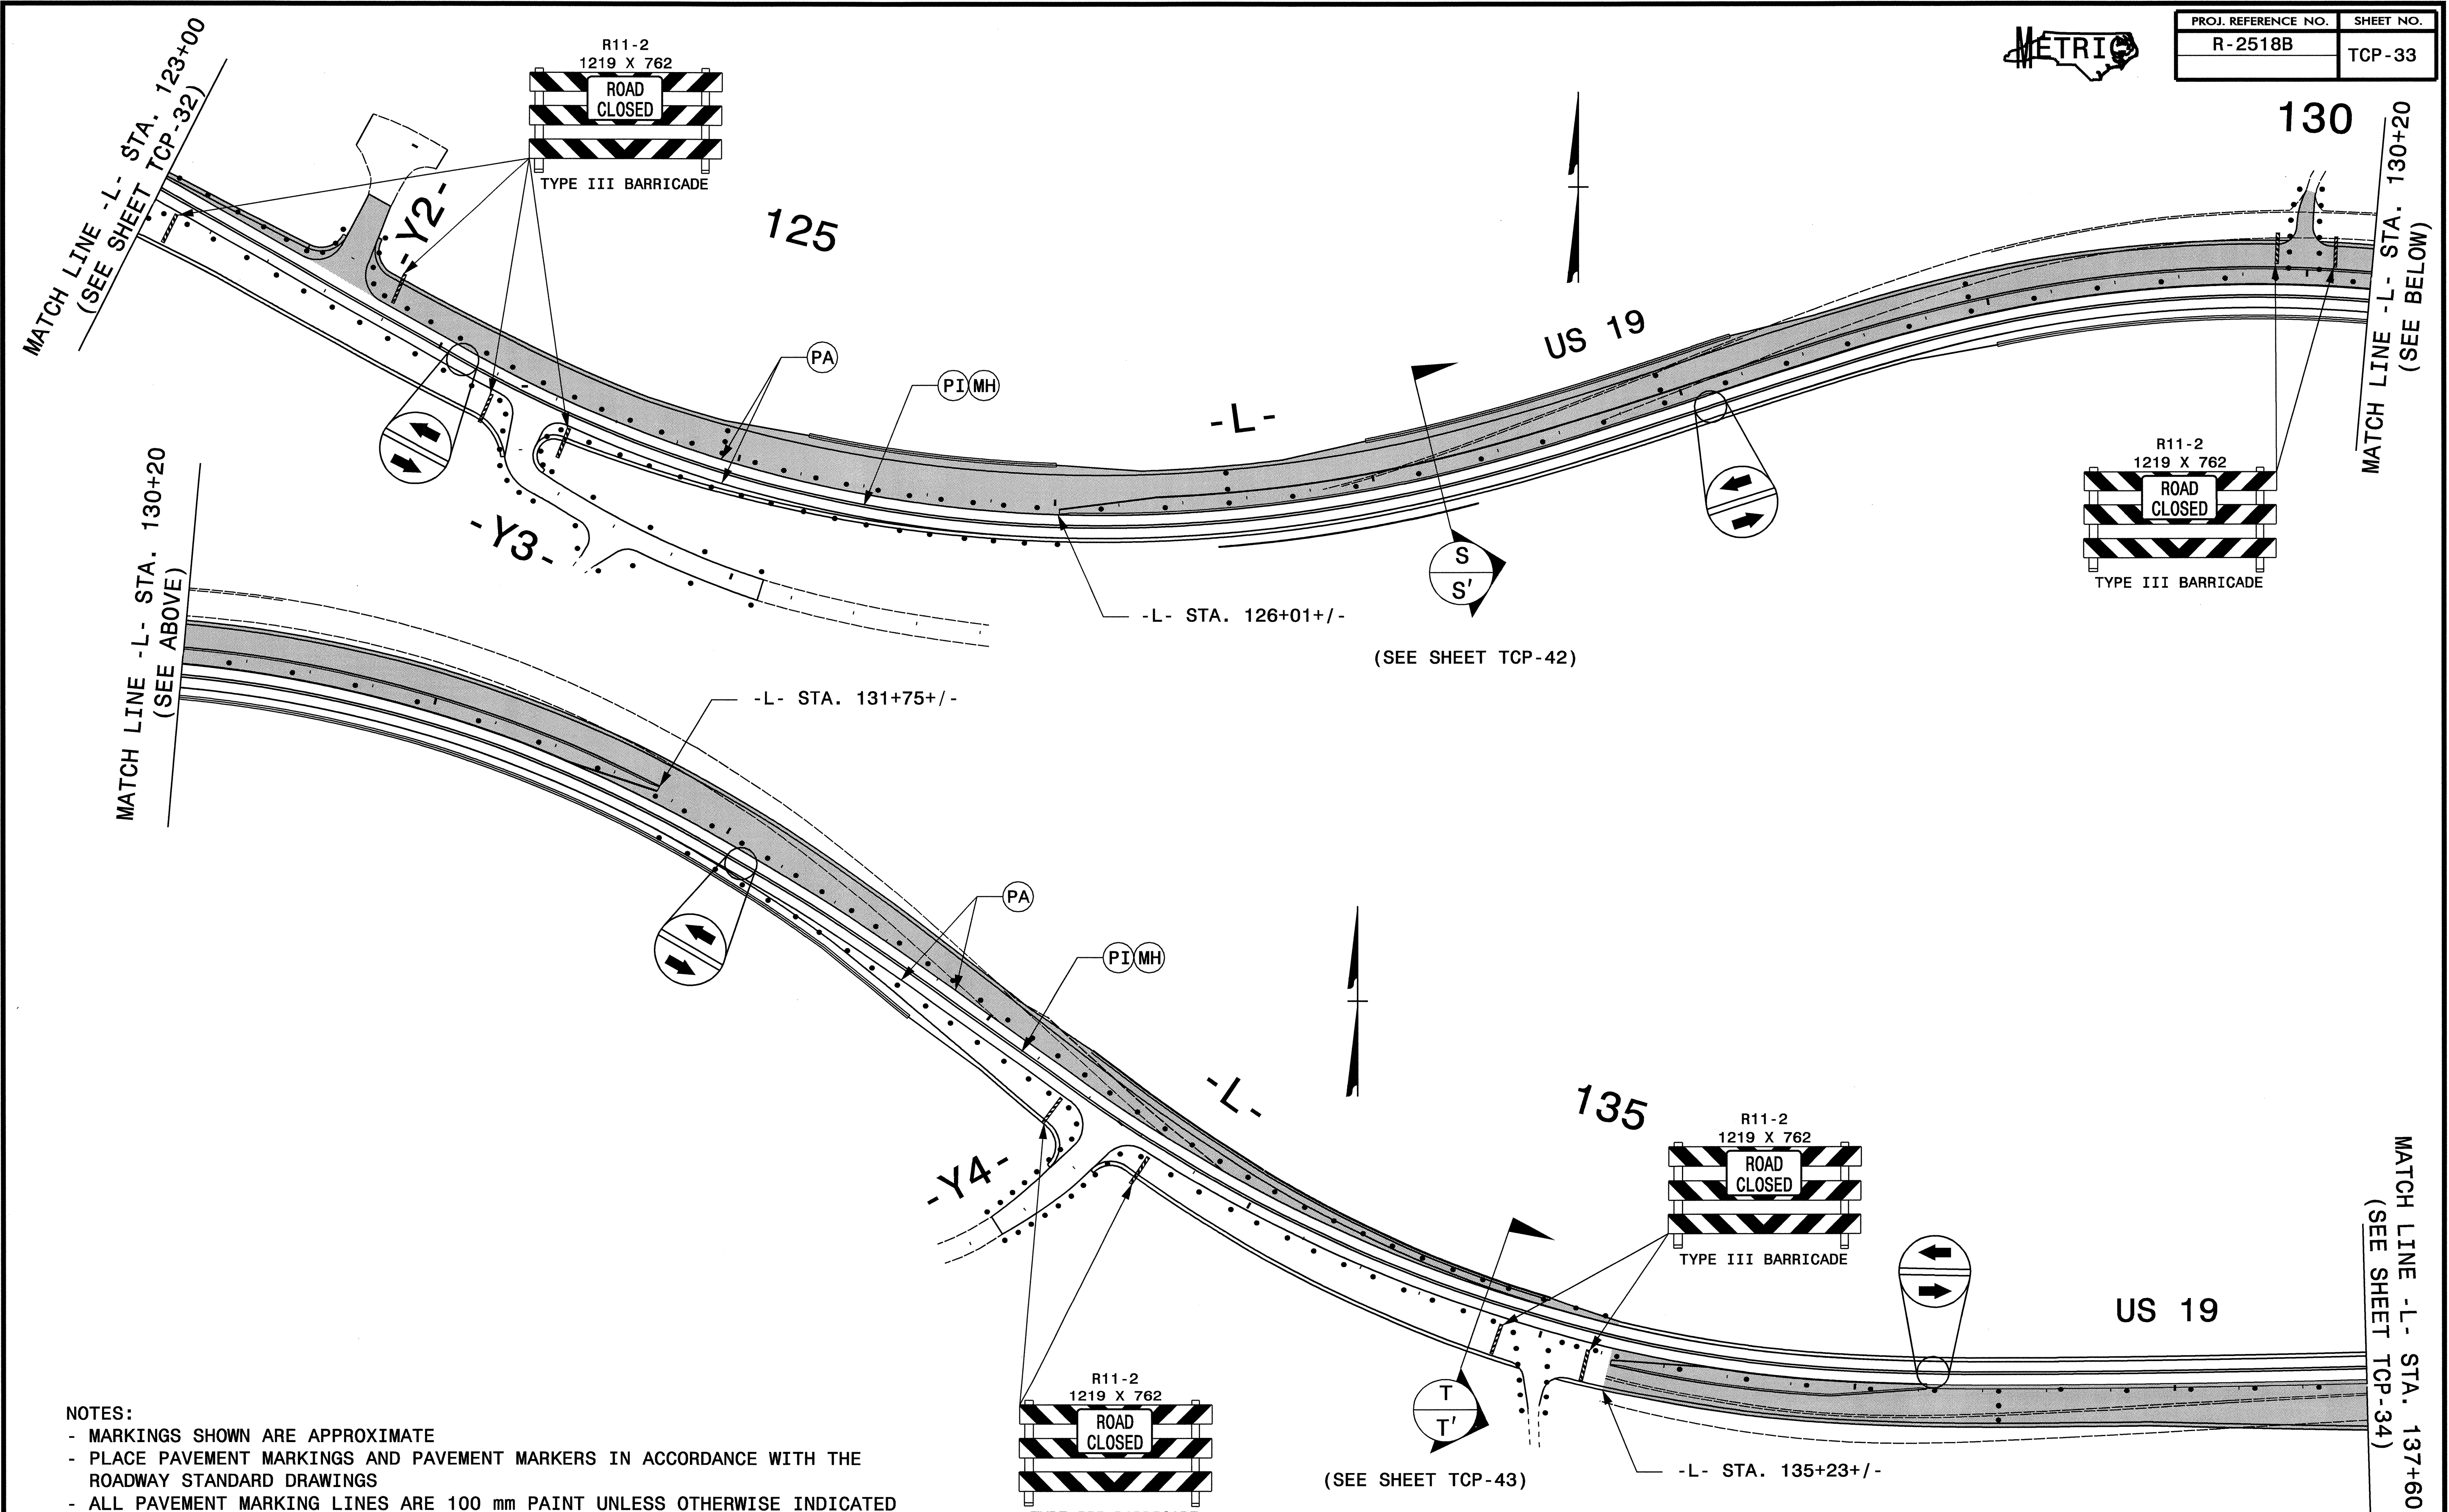

- NOTES:**
- MARKINGS SHOWN ARE APPROXIMATE
 - PLACE PAVEMENT MARKINGS AND PAVEMENT MARKERS IN ACCORDANCE WITH THE ROADWAY STANDARD DRAWINGS
 - ALL PAVEMENT MARKING LINES ARE 100 mm PAINT UNLESS OTHERWISE INDICATED
 - SPACE DRUMS NO MORE THAN 20m APART
 - SPACE DRUMS NO MORE THAN 10m APART IN CROSS OVERS AND TRANSITIONS
 - SPACE DRUMS NO MORE THAN 5m APART IN RADII
 - SPACE DRUMS NO MORE THAN 5m APART AT DRIVEWAY ENTRANCES
 - SEE SHEETS TCP-47 AND TCP-48 FOR TYPICAL SIGN AND DEVICE SETUP AT -Y- LINES AND DRIVEWAYS CROSSING CONSTRUCTION AREAS

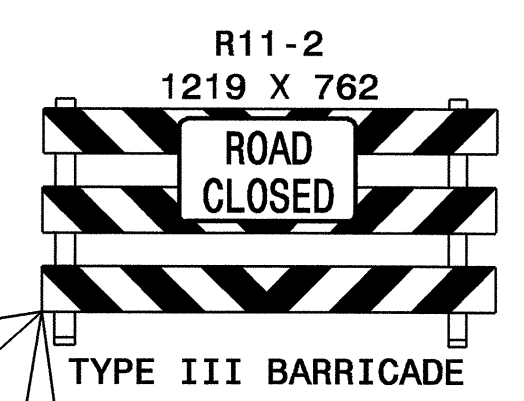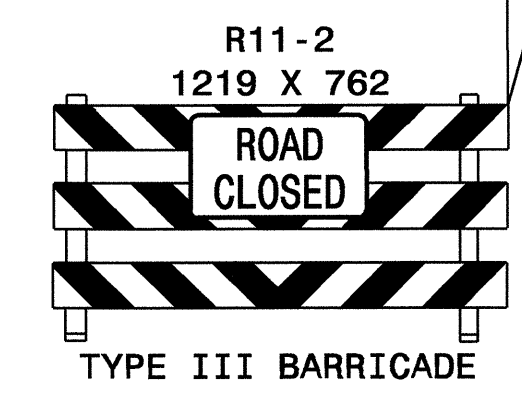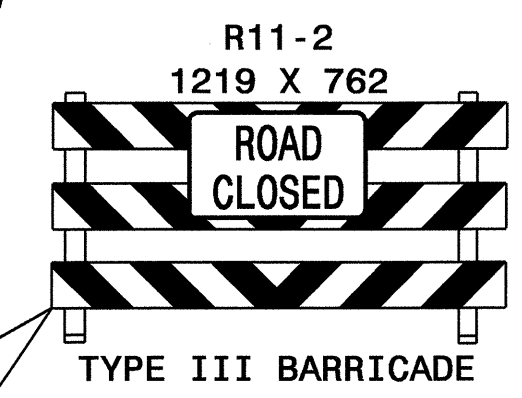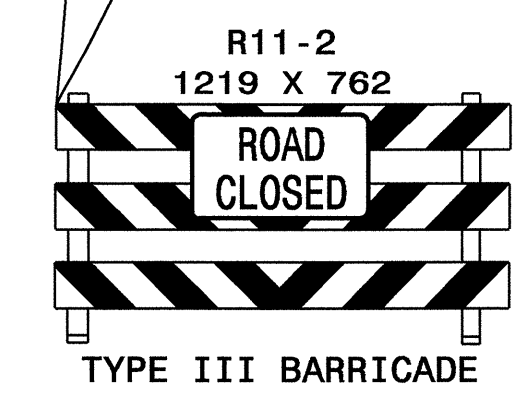

APPROVED: *Jessica D. Kuse* DATE: 4/13/08


PHASE II OVERVIEW

SCALE:	NONE		<table border="1"> <tr><th colspan="2">REVISIONS</th></tr> <tr><td> </td><td> </td></tr> <tr><td> </td><td> </td></tr> <tr><td> </td><td> </td></tr> </table>	REVISIONS							
REVISIONS											
DATE:	01/08										
DWG. BY:	DWB										
DESIGN BY:	DWB										
REVIEWED BY:	JDK	CADD FILE									

I:\FEB-2008 09457\proj\stores\proj\topprojects-r\2518B\traffic\control\tcp\N-2518B_TC_TCP_33.dgn
 dwb:stt AT: WZ 02/15/08



PROJ. REFERENCE NO.	SHEET NO.
R-2518B	TCP-34

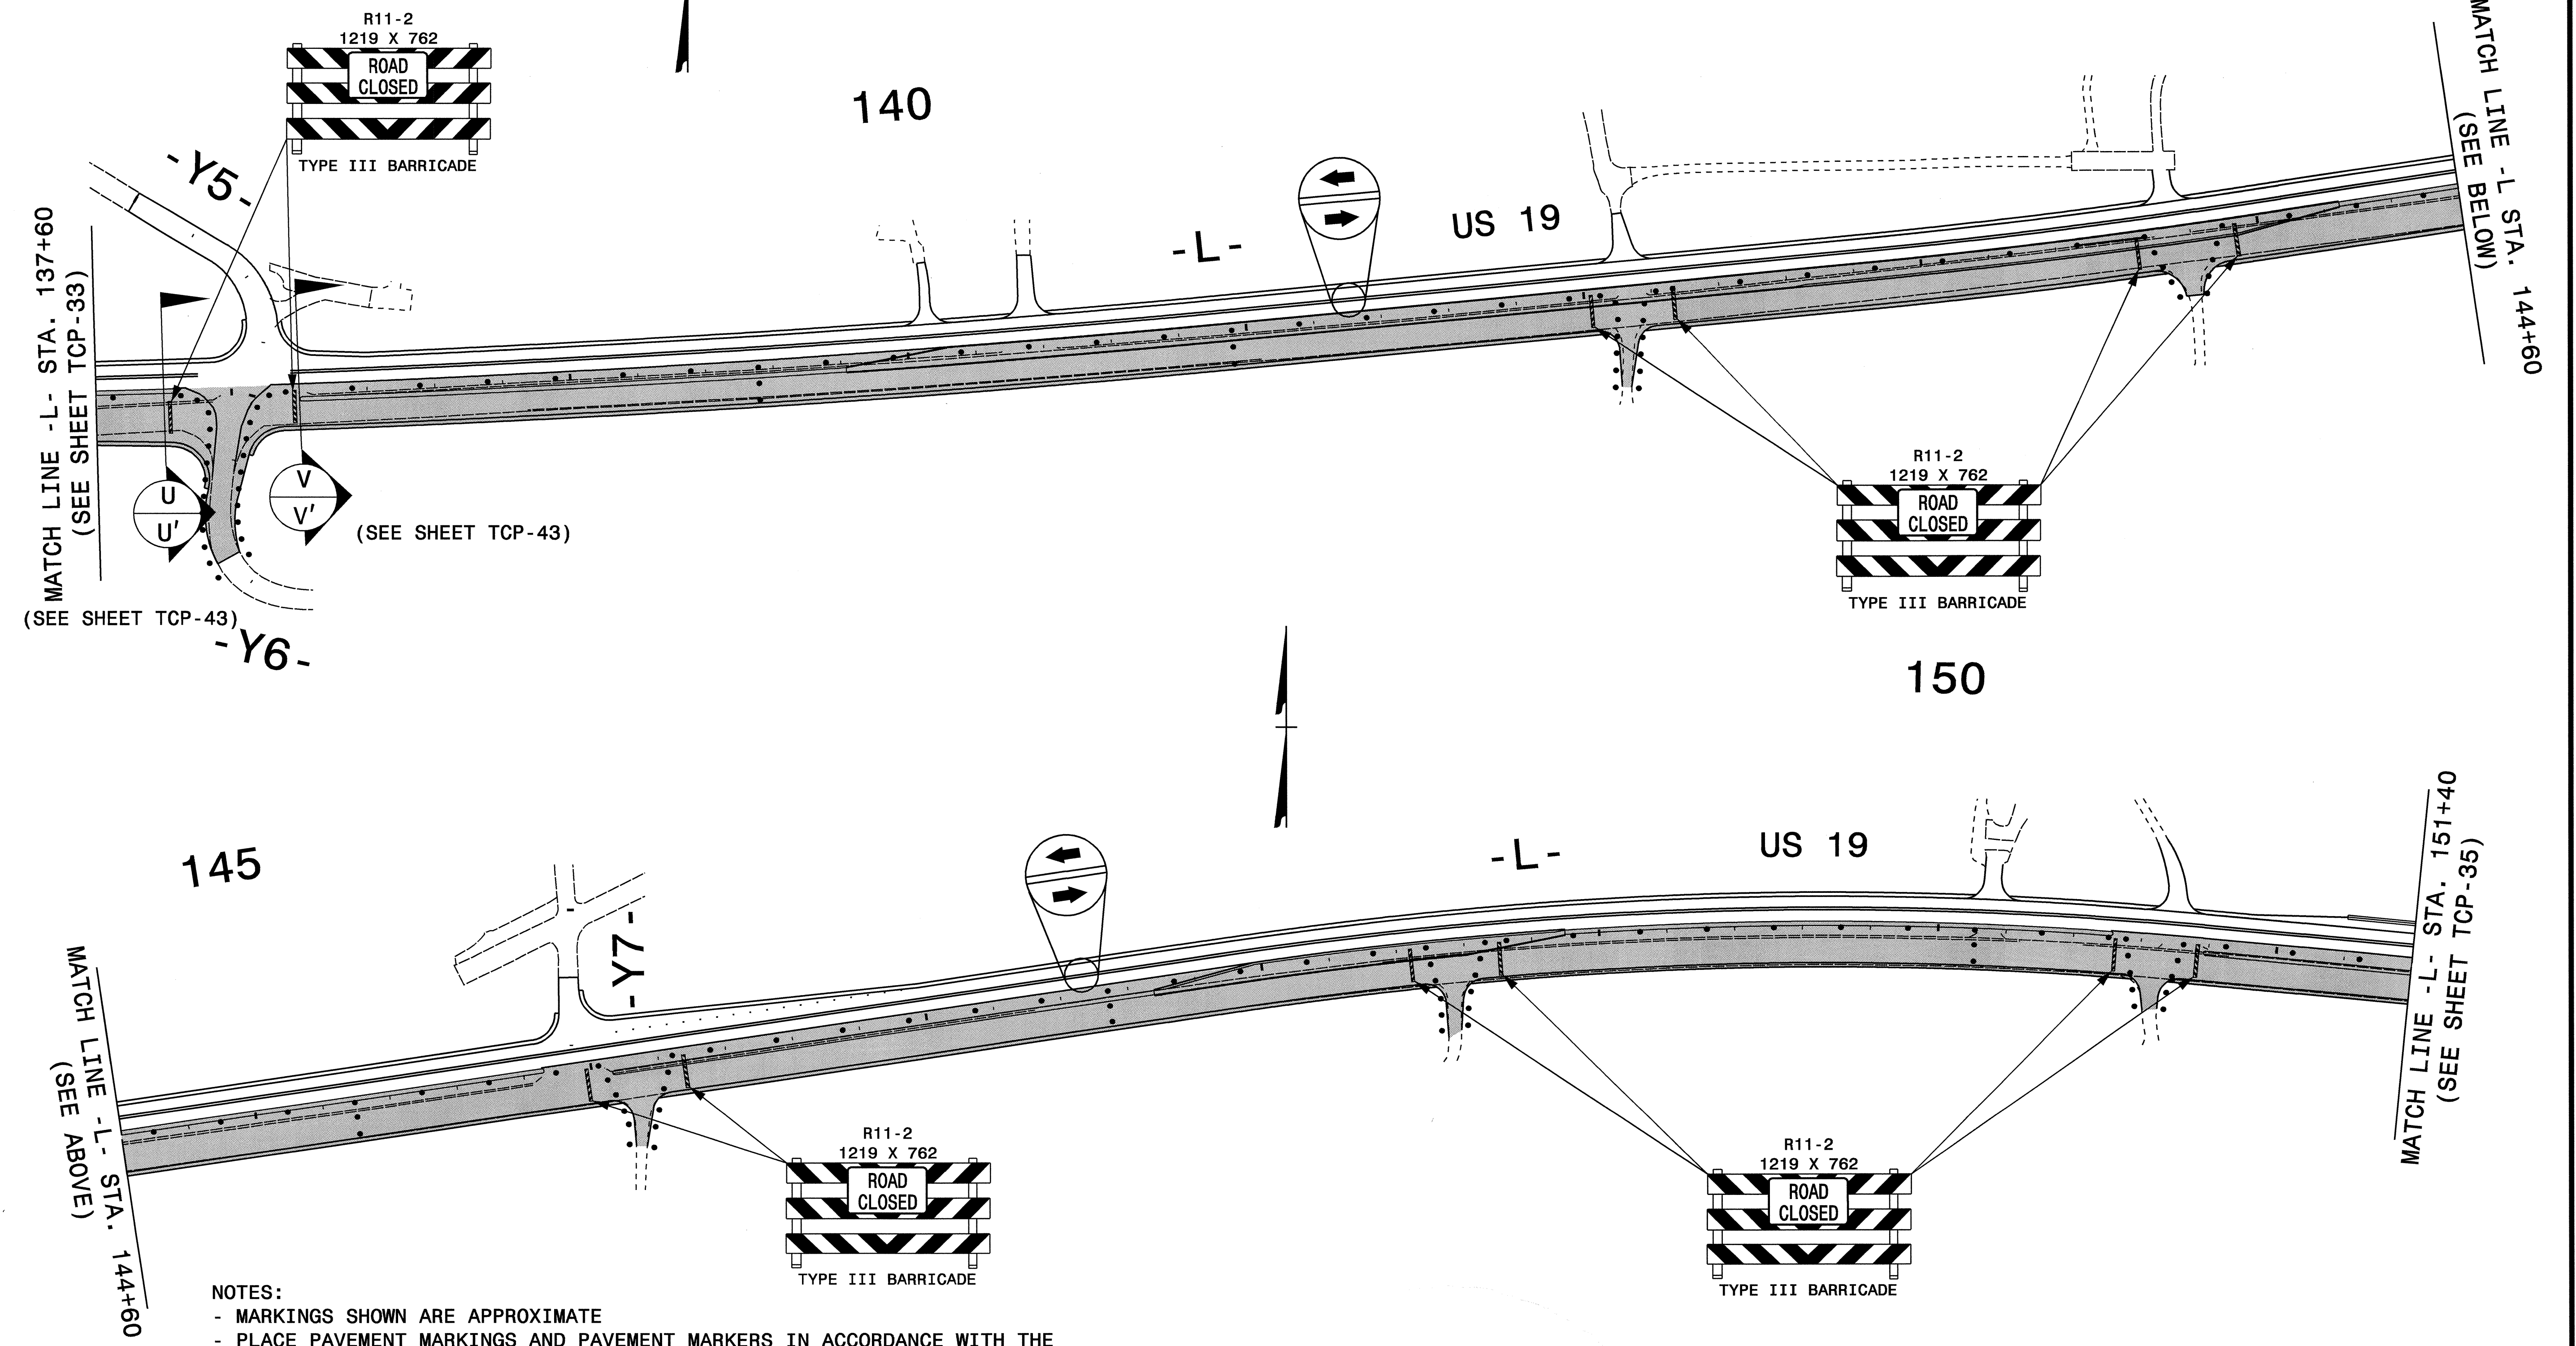


- NOTES:**
- MARKINGS SHOWN ARE APPROXIMATE
 - PLACE PAVEMENT MARKINGS AND PAVEMENT MARKERS IN ACCORDANCE WITH THE ROADWAY STANDARD DRAWINGS
 - ALL PAVEMENT MARKING LINES ARE 100 mm PAINT UNLESS OTHERWISE INDICATED
 - SPACE DRUMS NO MORE THAN 20m APART
 - SPACE DRUMS NO MORE THAN 10m APART IN CROSS OVERS AND TRANSITIONS
 - SPACE DRUMS NO MORE THAN 5m APART IN RADII
 - SPACE DRUMS NO MORE THAN 5m APART AT DRIVEWAY ENTRANCES
 - SEE SHEETS TCP-47 AND TCP-48 FOR TYPICAL SIGN AND DEVICE SETUP AT -Y-LINES AND DRIVEWAYS CROSSING CONSTRUCTION AREAS

I:\FEB-2008_0958 Proj\Stores\Pro\TIPProjects\R2518B\TrafficControl\top\R-2518B_TC_TCP-34.dgn
 DWB\jst\1500 AT 11:12:33 AM

APPROVED: <i>Jessica D. Kuse</i> DATE: 2/12/08		PHASE II OVERVIEW	
	SCALE: NONE		REVISIONS
	DATE: 01/08		
	DWG. BY: DWB		
	DESIGN BY: DWB		
	REVIEWED BY: JDK		



PROJ. REFERENCE NO.	SHEET NO.
R-2518B	TCP-35

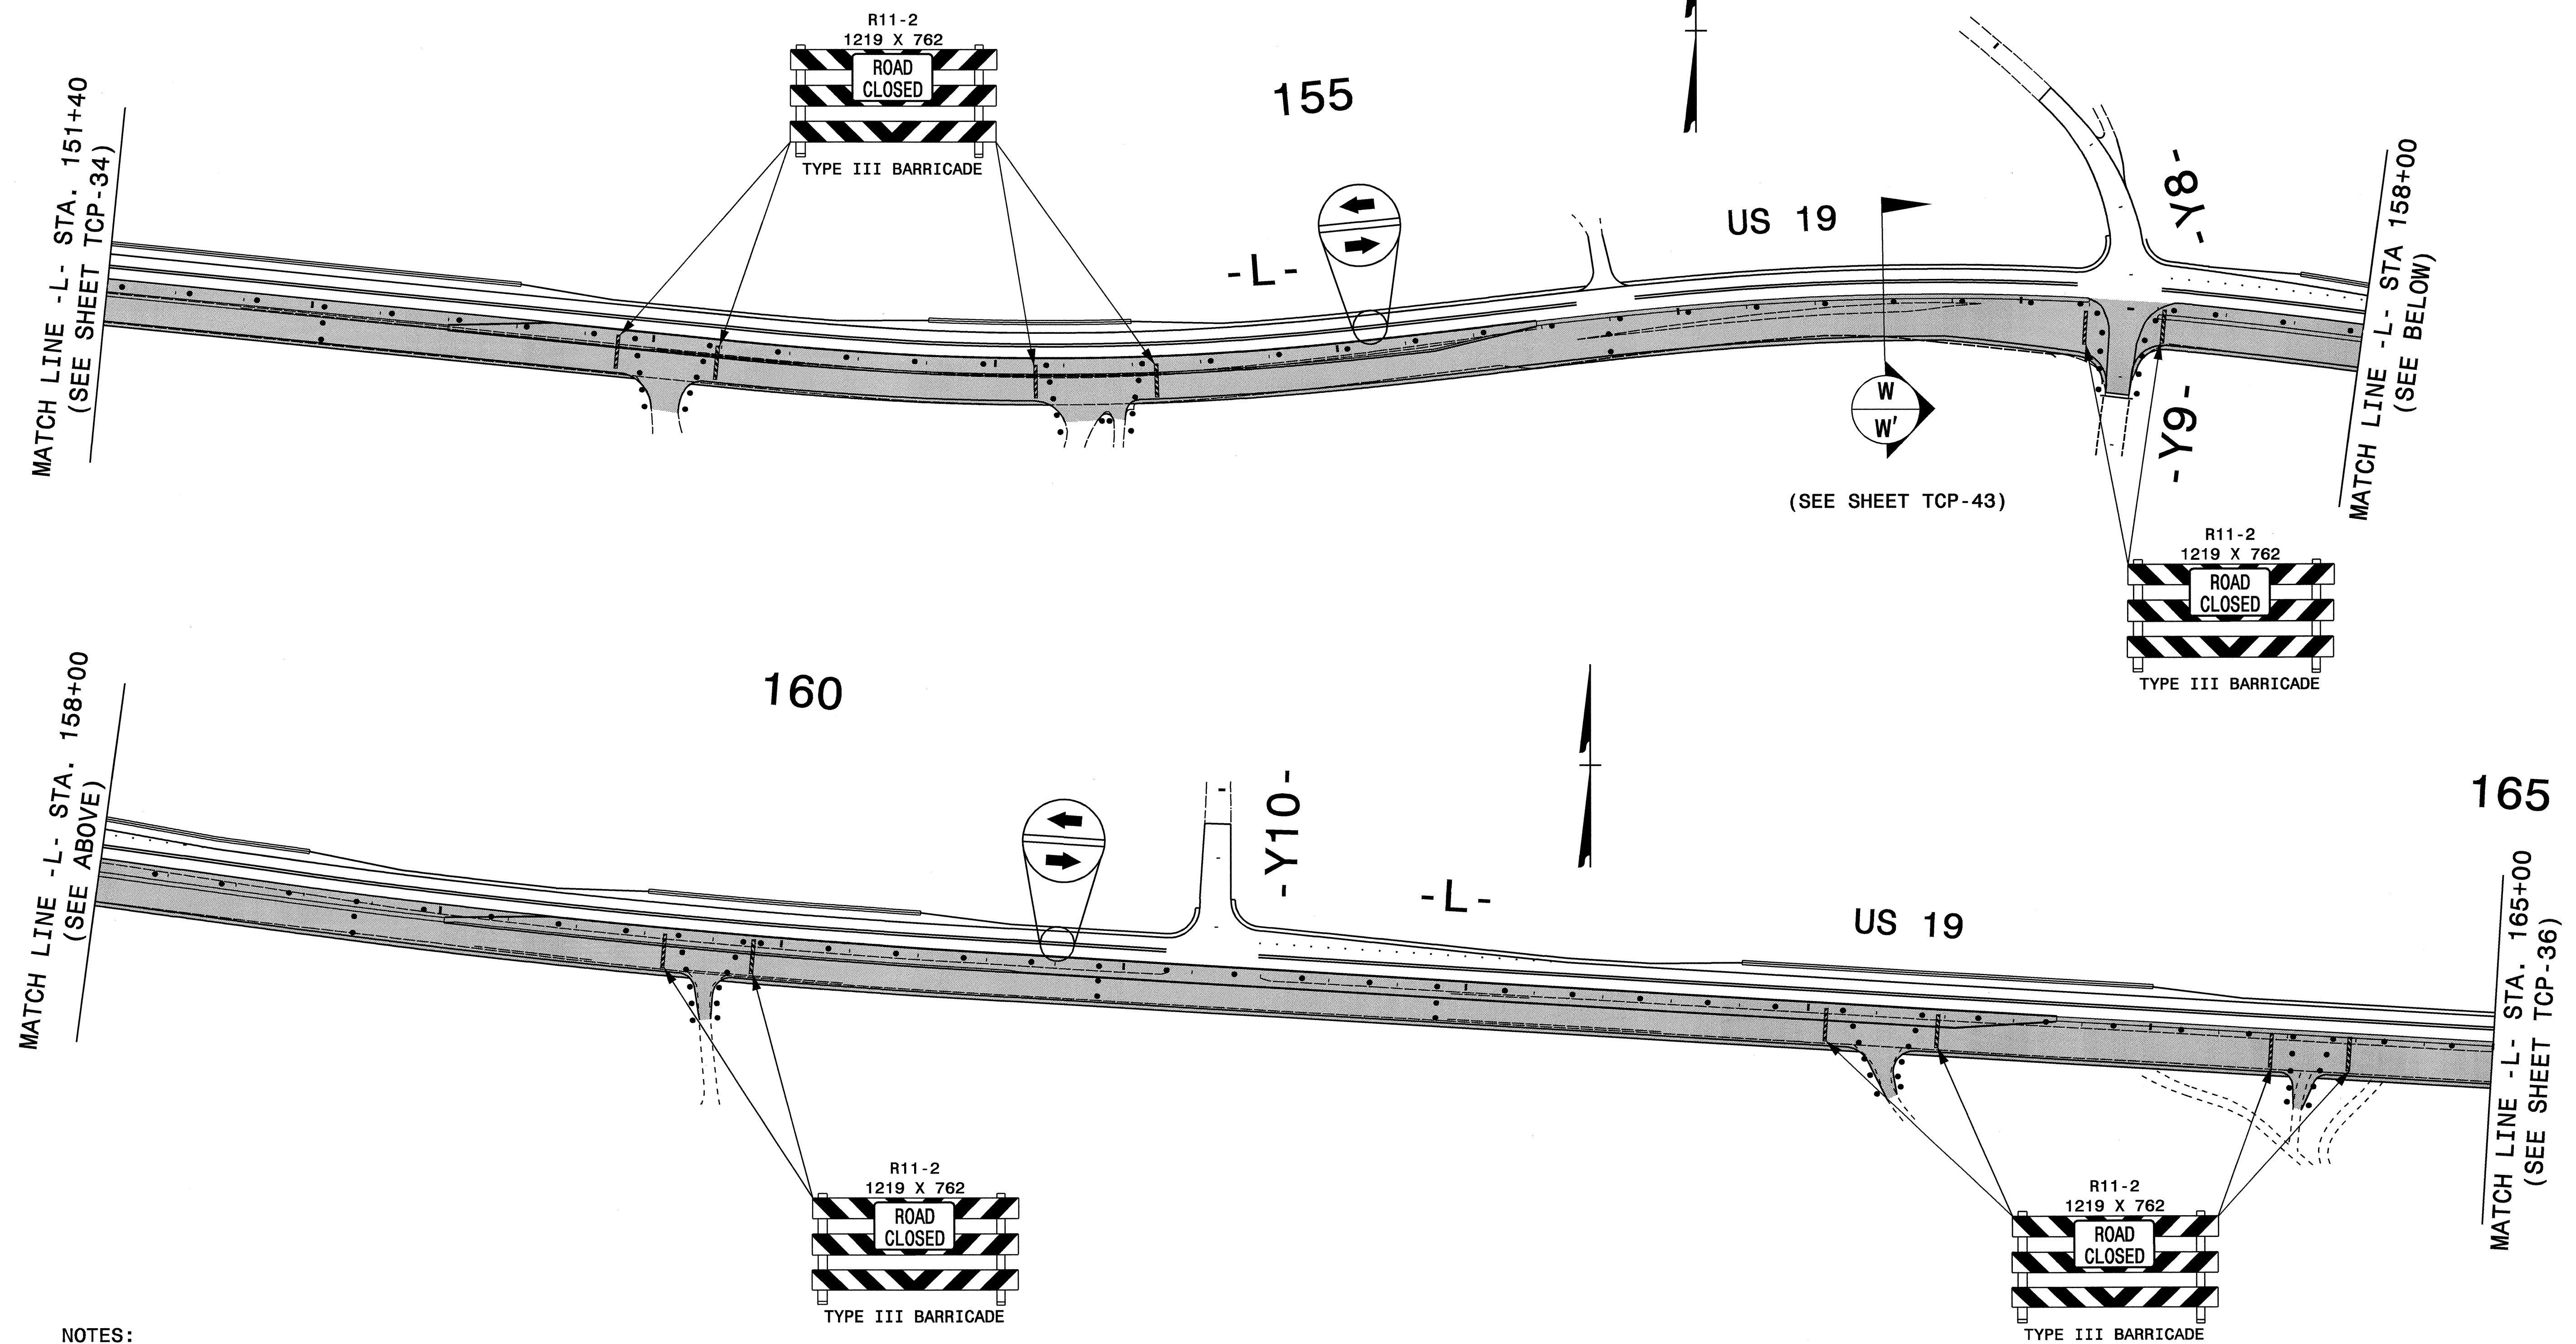


- NOTES:
- MARKINGS SHOWN ARE APPROXIMATE
 - PLACE PAVEMENT MARKINGS AND PAVEMENT MARKERS IN ACCORDANCE WITH THE ROADWAY STANDARD DRAWINGS
 - ALL PAVEMENT MARKING LINES ARE 100 mm PAINT UNLESS OTHERWISE INDICATED
 - SPACE DRUMS NO MORE THAN 20m APART
 - SPACE DRUMS NO MORE THAN 10m APART IN CROSS OVERS AND TRANSITIONS
 - SPACE DRUMS NO MORE THAN 5m APART IN RADII
 - SPACE DRUMS NO MORE THAN 5m APART AT DRIVEWAY ENTRANCES
 - SEE SHEETS TCP-47 AND TCP-48 FOR TYPICAL SIGN AND DEVICE SETUP AT -Y- LINES AND DRIVEWAYS CROSSING CONSTRUCTION AREAS

12-FEB-2008 09:53 P:\D:\Users\jdw\Projects\TrafficControl\Top\TCP-35.dgn
 dwb\set11e AT WE 12/23/1500

APPROVED: <i>Jessica Kuy</i> DATE: 2/10/08	PHASE II OVERVIEW	
	SCALE: NONE	
	DATE: 01/08	
	DWG. BY: DWB	
	DESIGN BY: DWB	
REVIEWED BY: JDK	REVISIONS	



PROJ. REFERENCE NO.	SHEET NO.
R-2518B	TCP-36

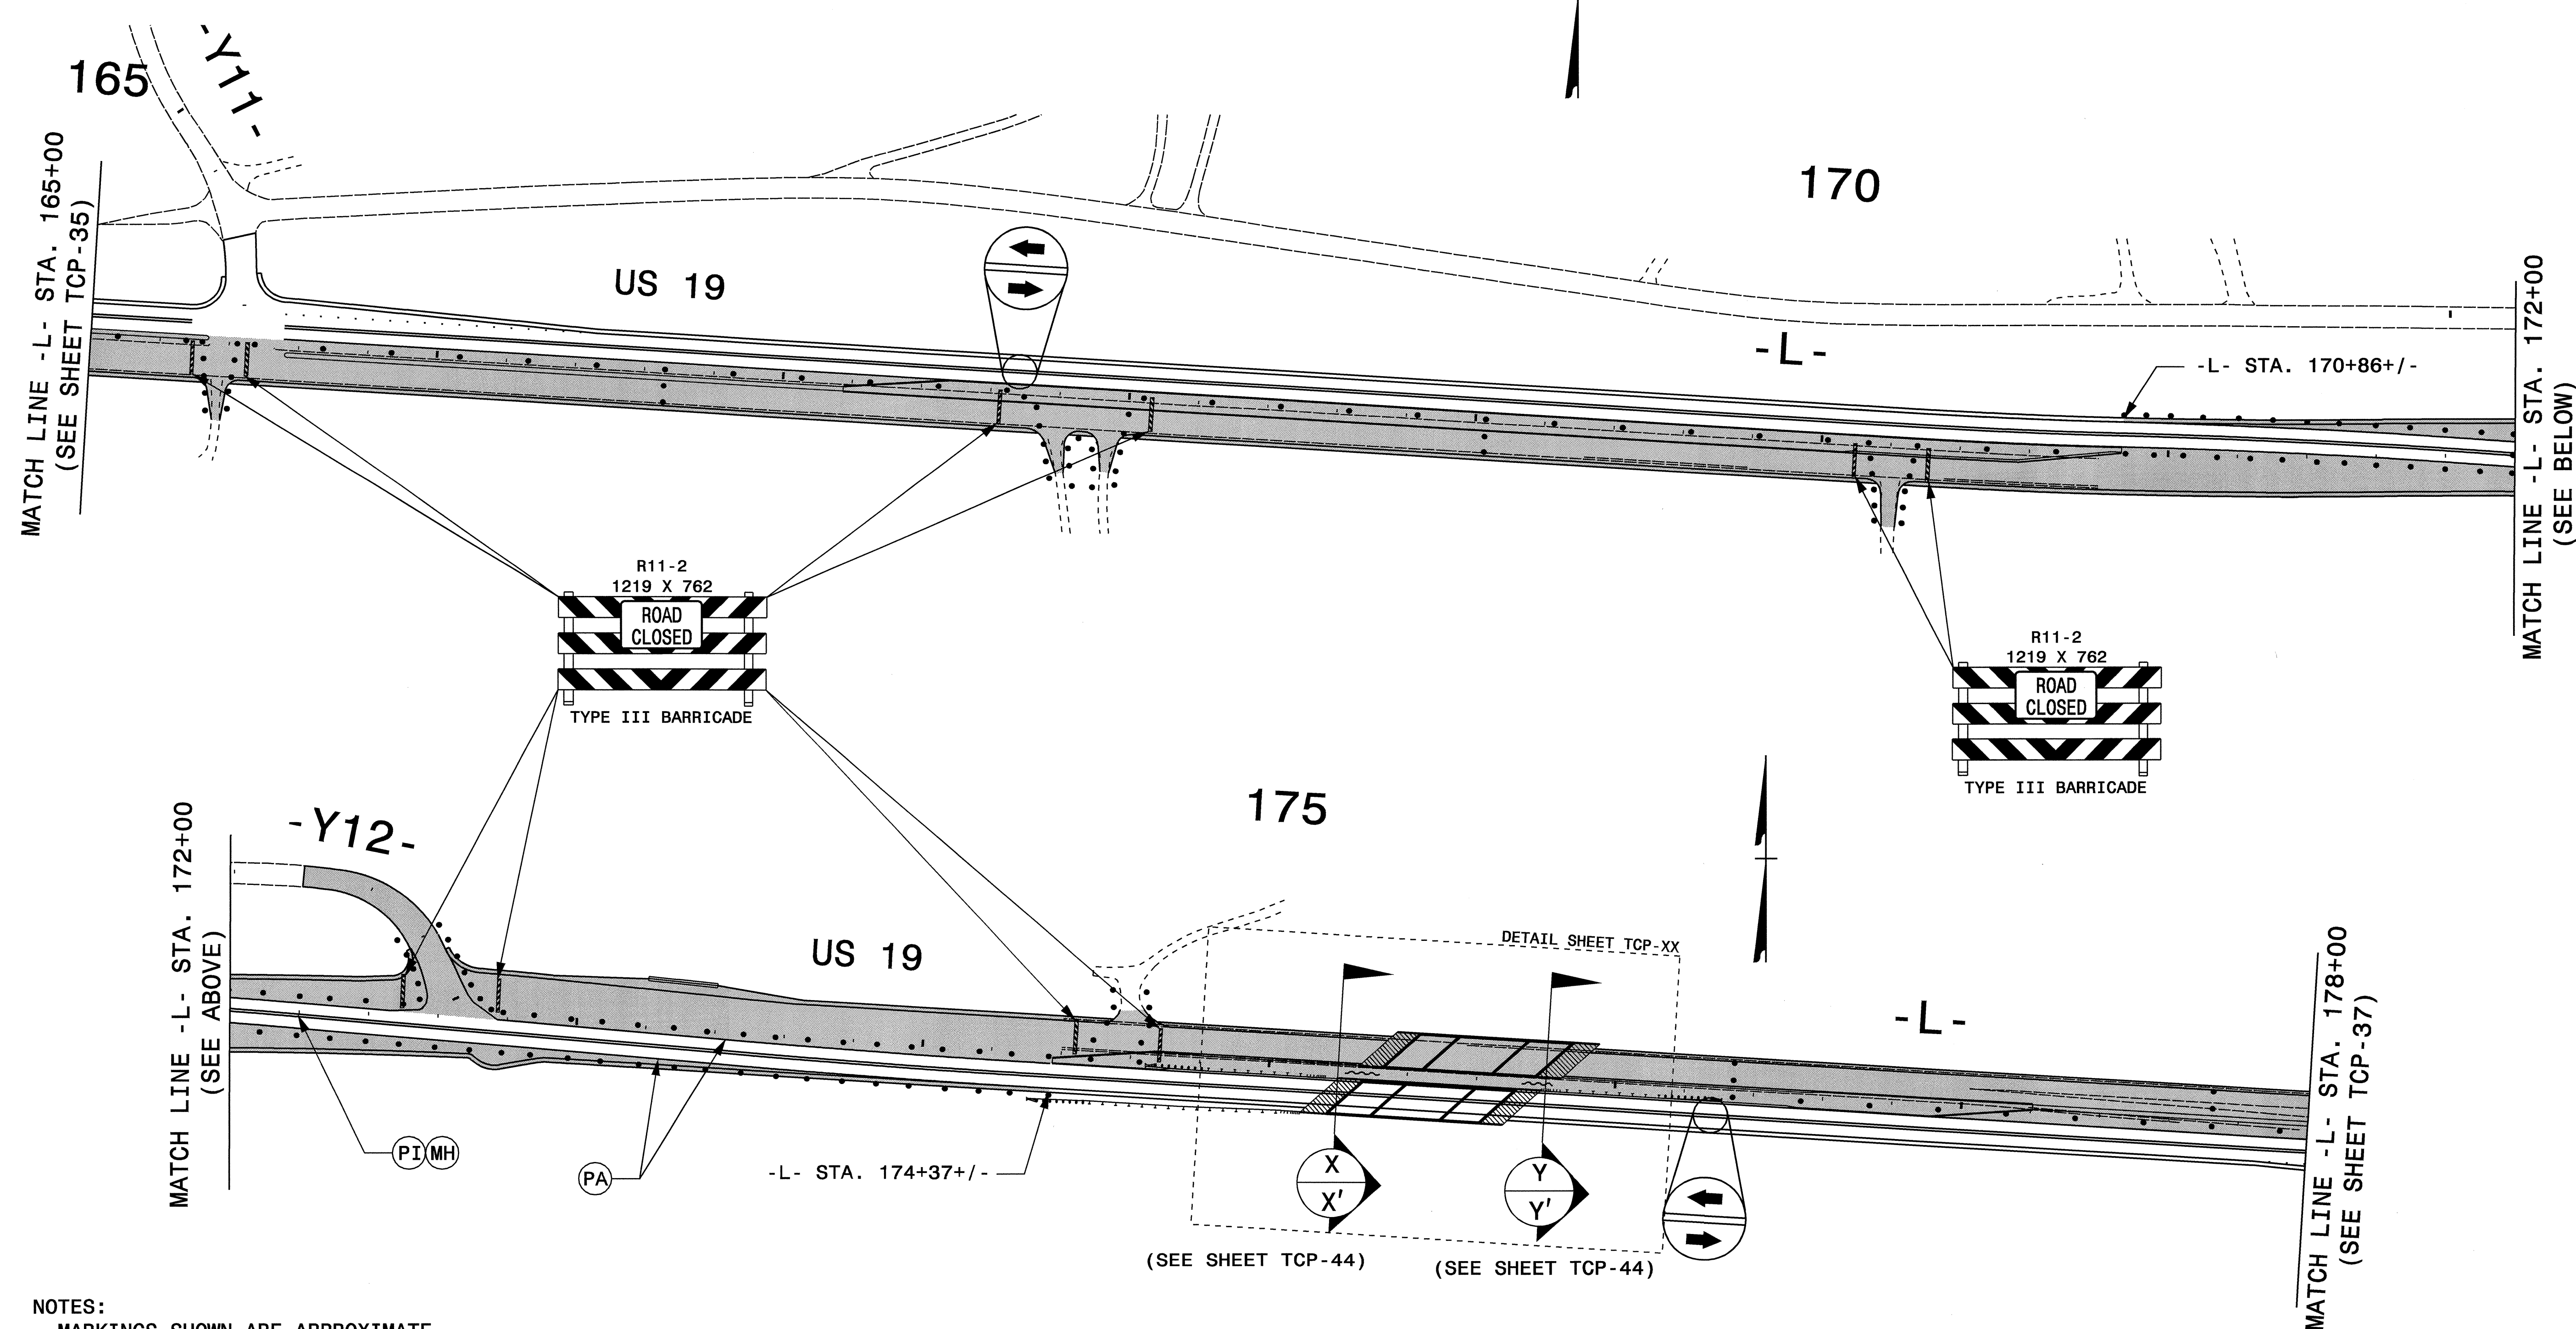


- NOTES:**
- MARKINGS SHOWN ARE APPROXIMATE
 - PLACE PAVEMENT MARKINGS AND PAVEMENT MARKERS IN ACCORDANCE WITH THE ROADWAY STANDARD DRAWINGS
 - ALL PAVEMENT MARKING LINES ARE 100 mm PAINT UNLESS OTHERWISE INDICATED
 - SPACE DRUMS NO MORE THAN 20m APART
 - SPACE DRUMS NO MORE THAN 10m APART IN CROSS OVERS AND TRANSITIONS
 - SPACE DRUMS NO MORE THAN 5m APART IN RADII
 - SPACE DRUMS NO MORE THAN 5m APART AT DRIVEWAY ENTRANCES
 - SEE SHEETS TCP-47 AND TCP-48 FOR TYPICAL SIGN AND DEVICE SETUP AT -Y- LINES AND DRIVEWAYS CROSSING CONSTRUCTION AREAS

13-FEB-2008 10:01
 I:\DOT\GIS\control\Projects\2518B\Traffic\TrafficControl\Tcp\N-2518B_TC_TCP_36.dgn
 DWB:dlb AT:WZC:31500

APPROVED: <i>Jessica D. Kuse</i> DATE: 2/13/08	PHASE II OVERVIEW									
	SCALE: NONE									
	DATE: 01/08									
	DWG. BY: DWB									
	DESIGN BY: DWB									
REVIEWED BY: JDK	<table border="1"> <thead> <tr> <th colspan="2">REVISIONS</th> </tr> </thead> <tbody> <tr> <td> </td> <td> </td> </tr> <tr> <td> </td> <td> </td> </tr> <tr> <td> </td> <td> </td> </tr> </tbody> </table>		REVISIONS							
REVISIONS										





PROJ. REFERENCE NO.	SHEET NO.
R-2518B	TCP-38

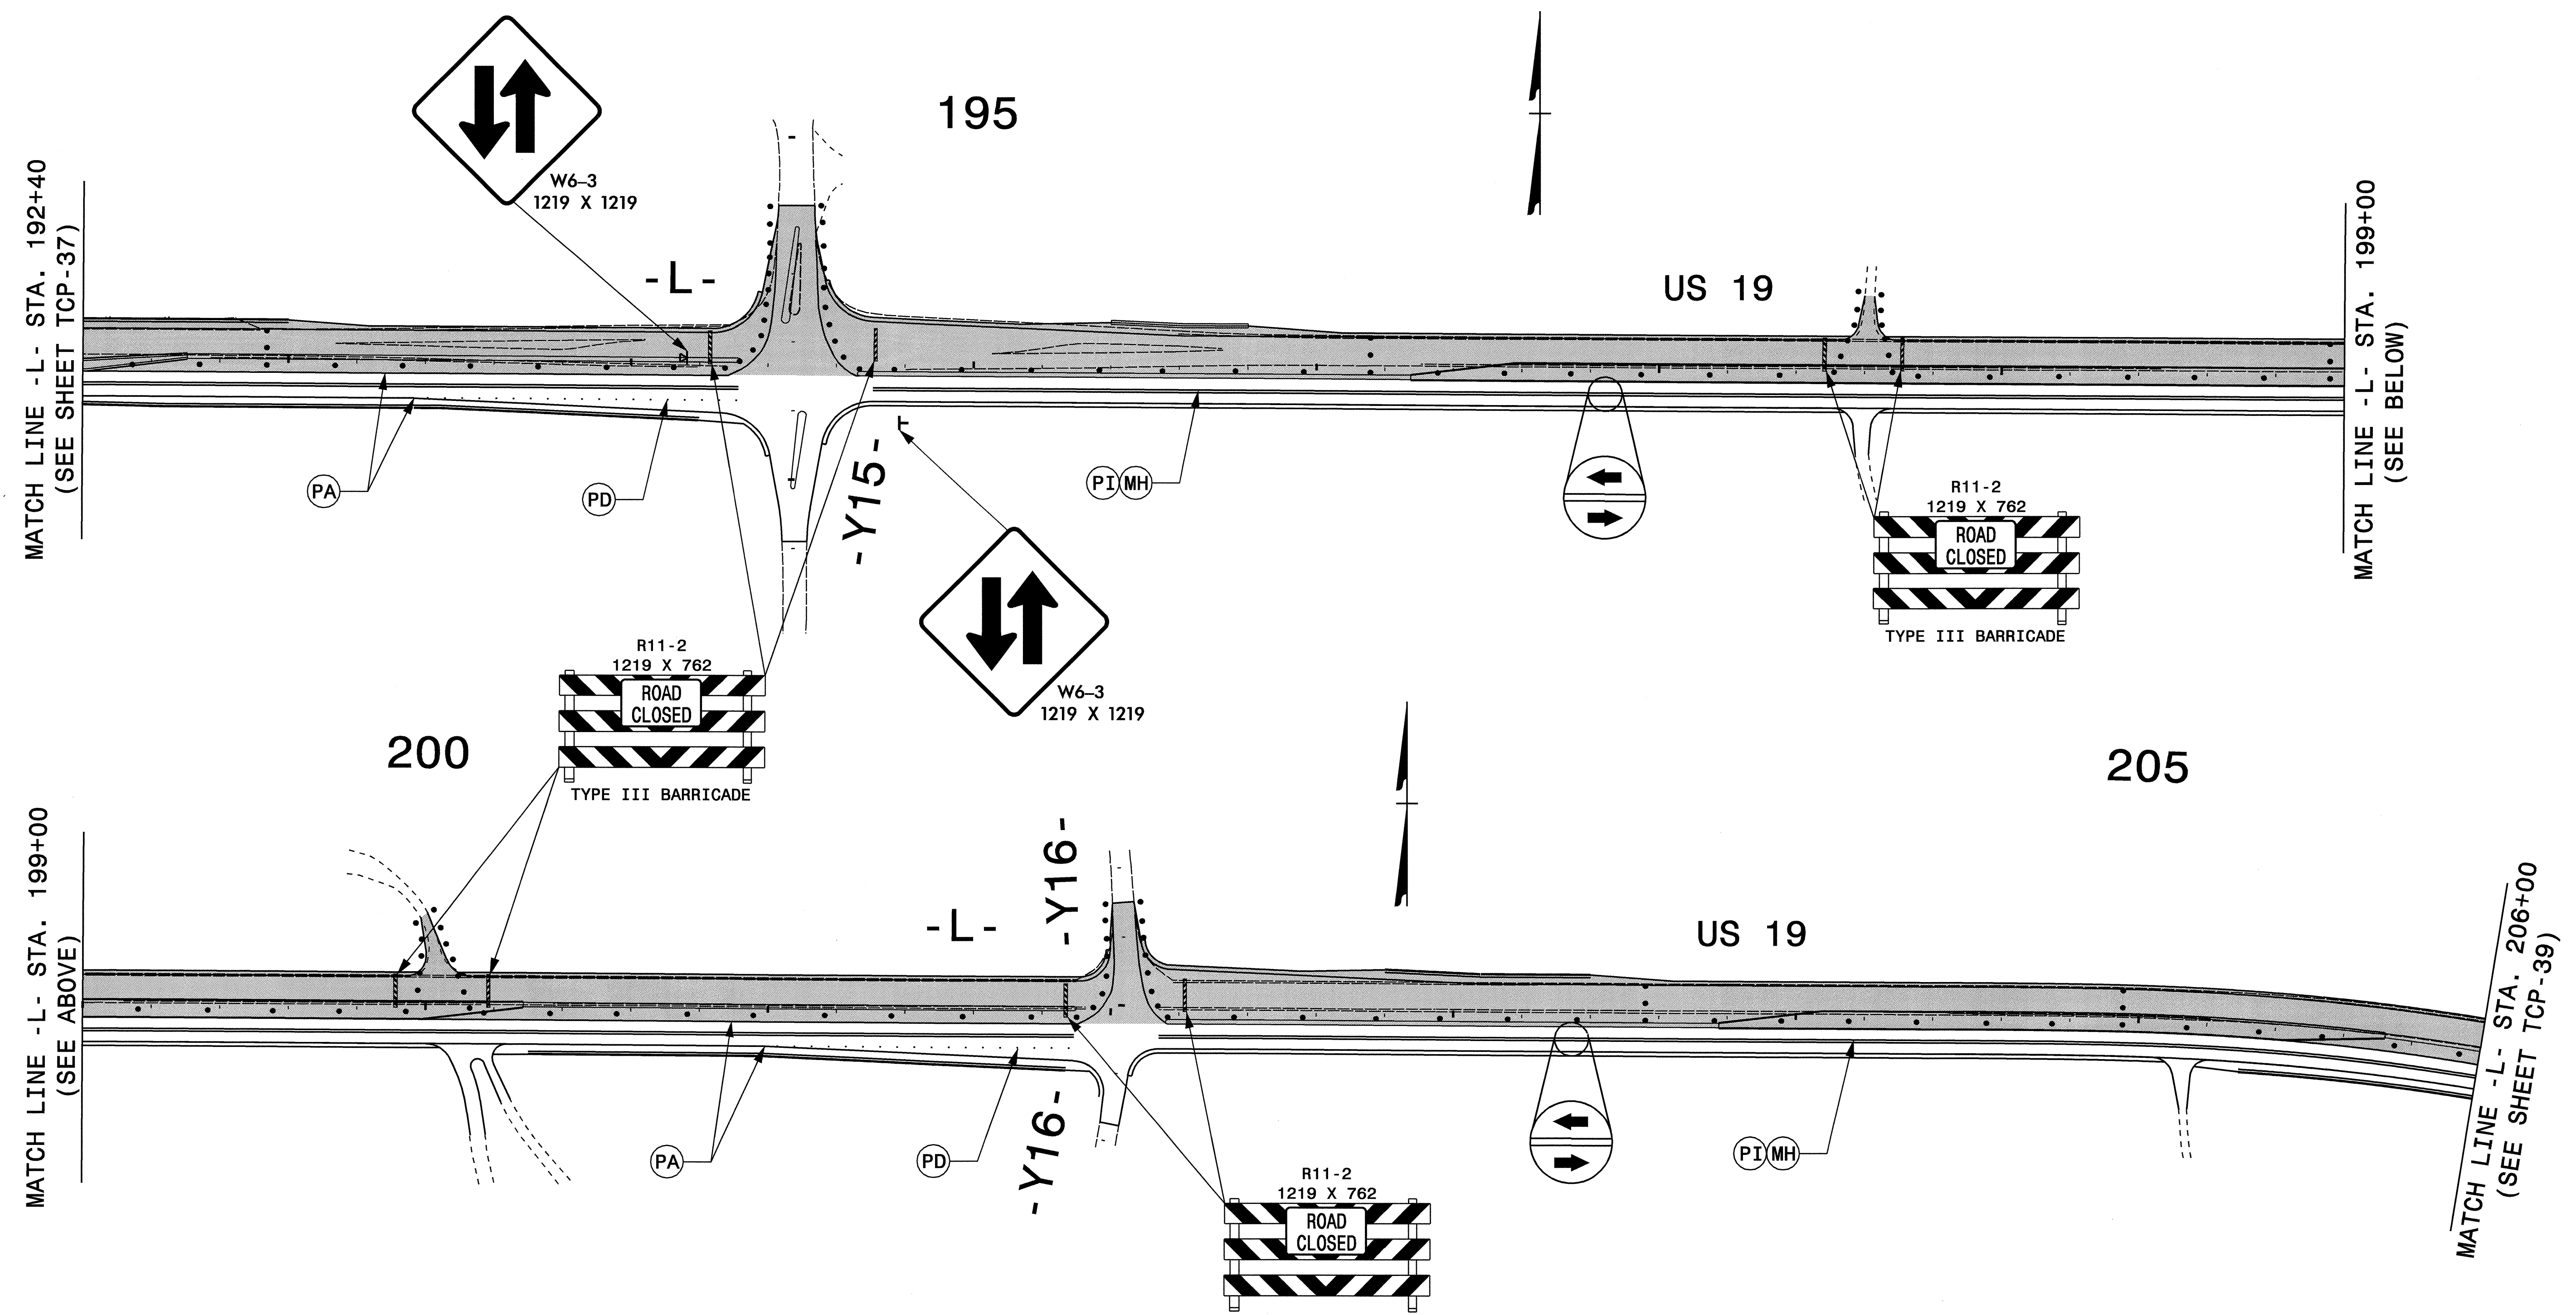

- NOTES:
- MARKINGS SHOWN ARE APPROXIMATE
 - PLACE PAVEMENT MARKINGS AND PAVEMENT MARKERS IN ACCORDANCE WITH THE ROADWAY STANDARD DRAWINGS
 - ALL PAVEMENT MARKING LINES ARE 100 mm PAINT UNLESS OTHERWISE INDICATED
 - SPACE DRUMS NO MORE THAN 20m APART
 - SPACE DRUMS NO MORE THAN 10m APART IN CROSS OVERS AND TRANSITIONS
 - SPACE DRUMS NO MORE THAN 5m APART IN RADII
 - SPACE DRUMS NO MORE THAN 5m APART AT DRIVEWAY ENTRANCES
 - SEE SHEETS TCP-47 AND TCP-48 FOR TYPICAL SIGN AND DEVICE SETUP AT -Y- LINES AND DRIVEWAYS CROSSING CONSTRUCTION AREAS



18-FEB-2008 14:43 I:\Projects\2518B\Traffic\TrafficControl\Tcp\2518B_TC_TCP_38.dgn
 DWB:DWB AT:WZ10237500

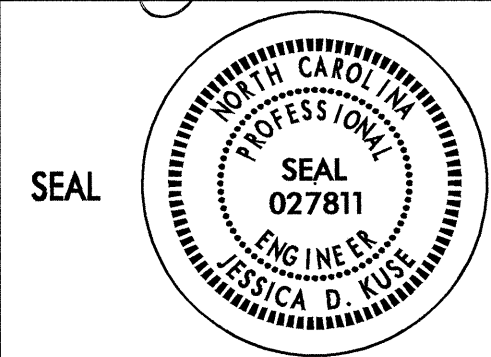APPROVED: <i>Josiah Kuse</i> DATE: 2/19/08	PHASE II OVERVIEW	
		
SCALE: NONE		REVISIONS
DATE: 01/08		
DWG. BY: DWB		
DESIGN BY: DWB		
REVIEWED BY: JDK		



PROJ. REFERENCE NO.	SHEET NO.
R-2518B	TCP-40

- NOTES:
- MARKINGS SHOWN ARE APPROXIMATE
 - PLACE PAVEMENT MARKINGS AND PAVEMENT MARKERS IN ACCORDANCE WITH THE ROADWAY STANDARD DRAWINGS
 - ALL PAVEMENT MARKING LINES ARE 100 mm PAINT UNLESS OTHERWISE INDICATED
 - SPACE DRUMS NO MORE THAN 20m APART
 - SPACE DRUMS NO MORE THAN 10m APART IN CROSS OVERS AND TRANSITIONS
 - SPACE DRUMS NO MORE THAN 5m APART IN RADII
 - SPACE DRUMS NO MORE THAN 5m APART AT DRIVEWAY ENTRANCES
 - SEE SHEETS TCP-47 AND TCP-48 FOR TYPICAL SIGN AND DEVICE SETUP AT -Y-LINES AND DRIVEWAYS CROSSING CONSTRUCTION AREAS

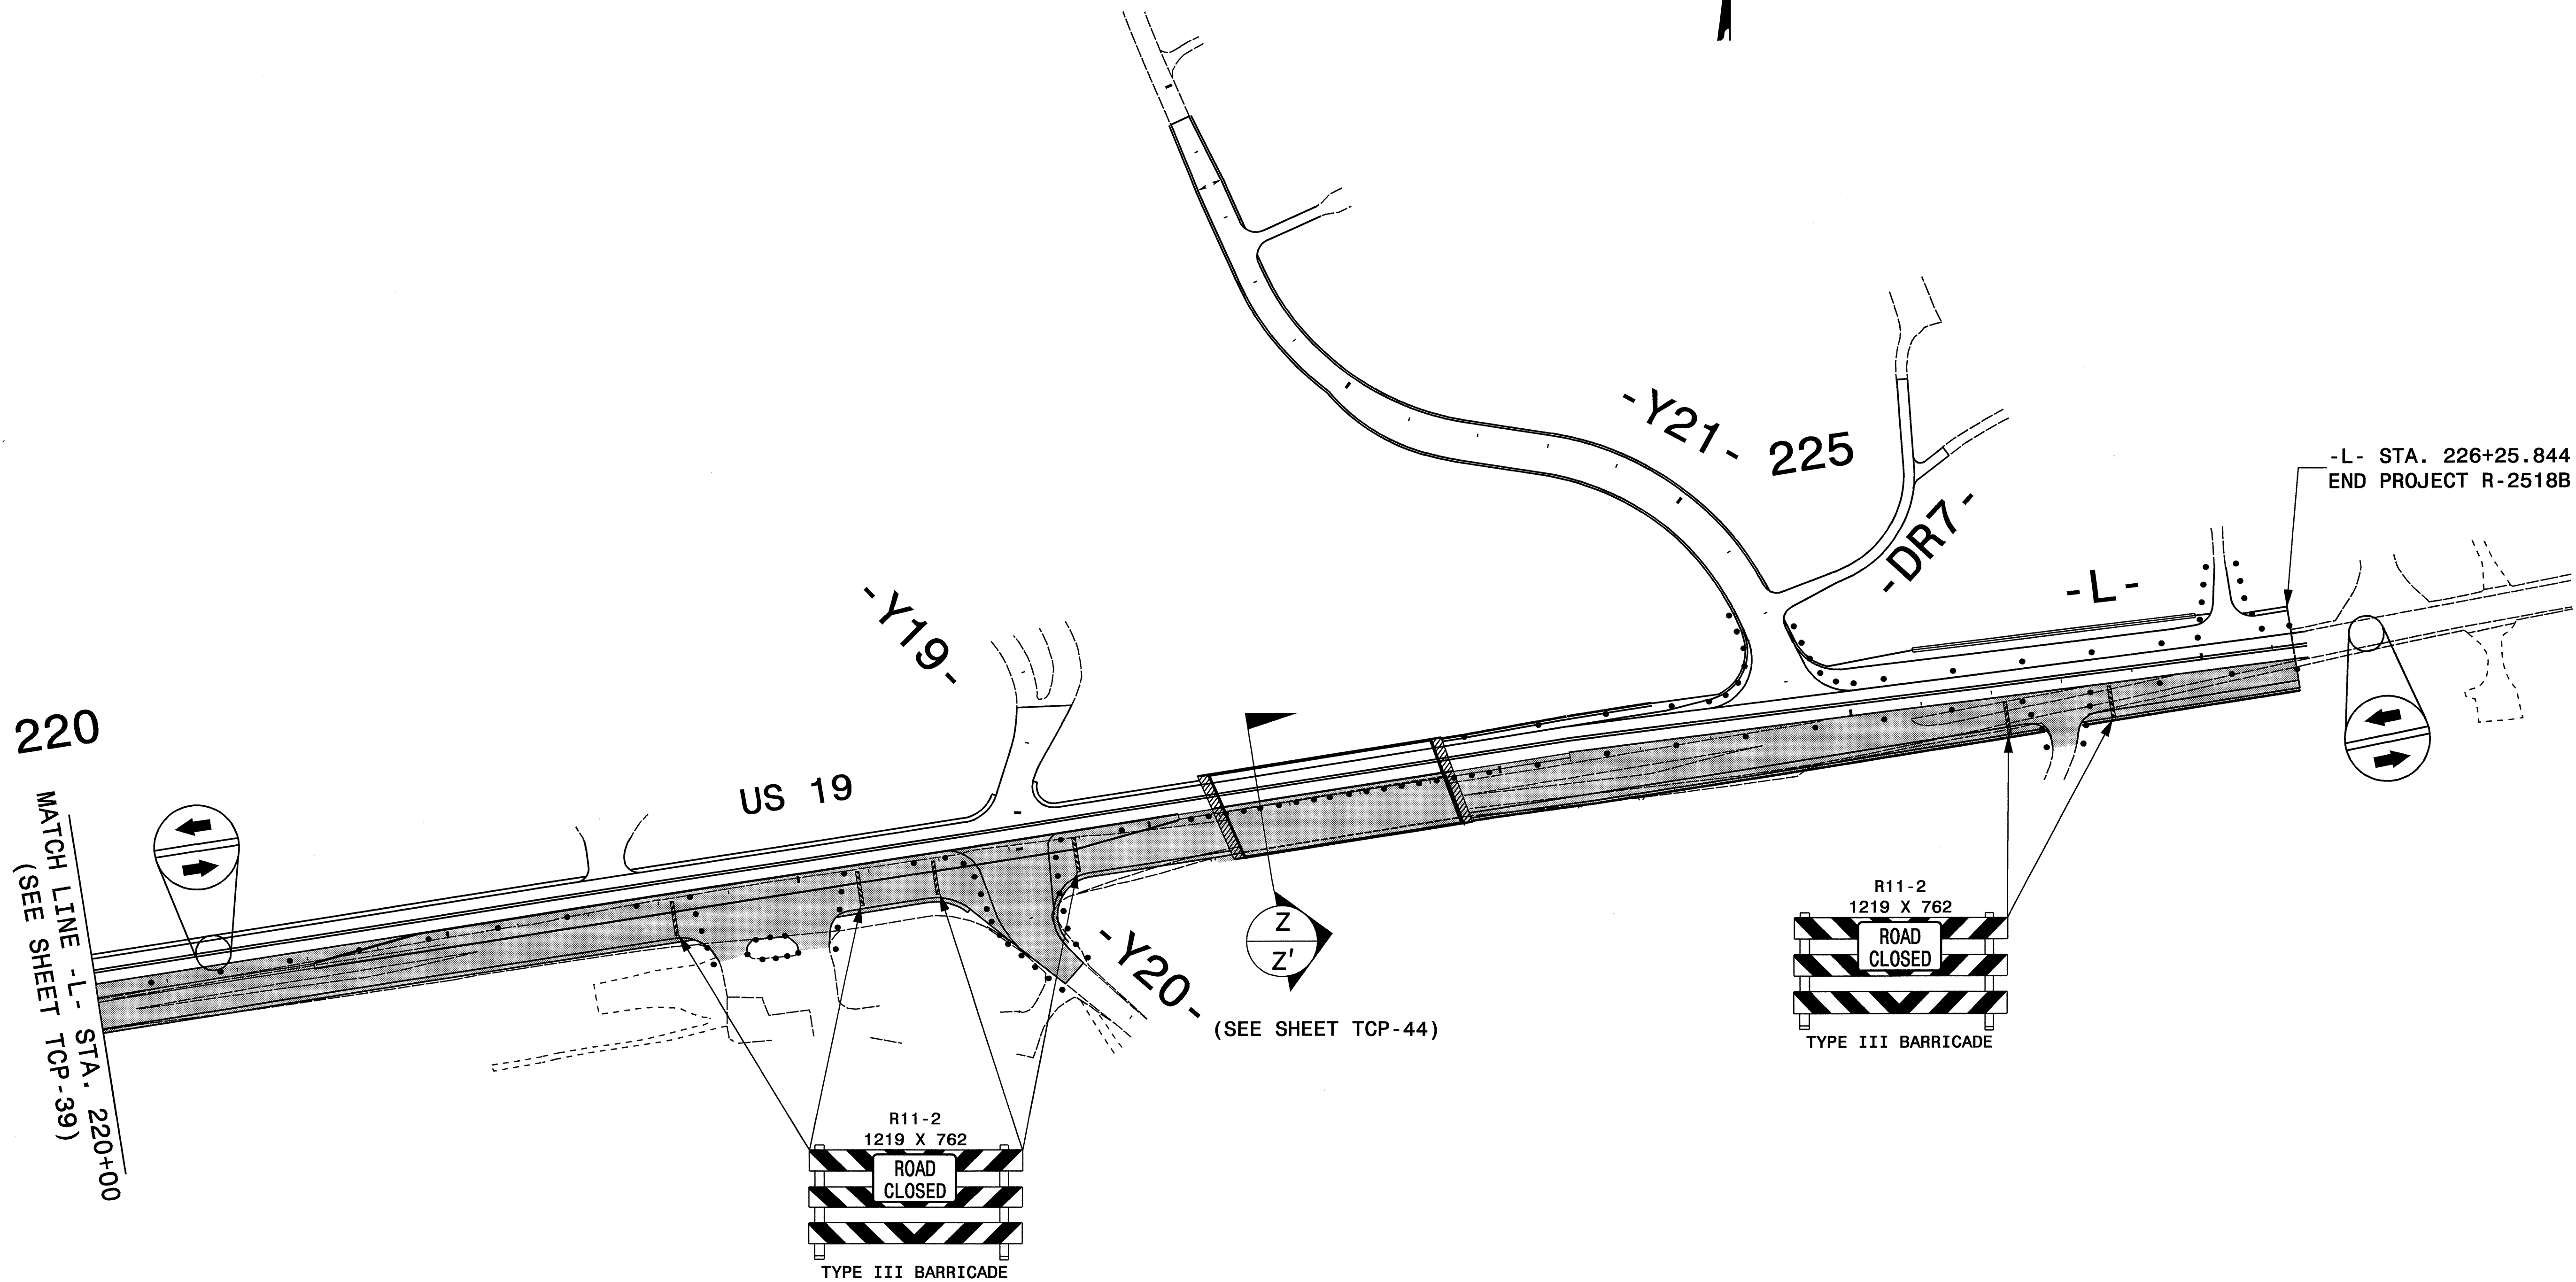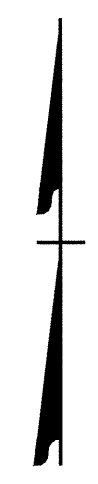


R:\FEB-2008_10402\Projects\TrafficControl\top\N-2518B_TC-TCP-40.dgn
 J:\D:\1st\001\AT\WZ\12231500

APPROVED: <i>Jessica D. Kuse</i> DATE: 2/12/08	PHASE II OVERVIEW	
	SCALE: NONE	
	DATE: 01/08	
	DWG. BY: DWB	
	DESIGN BY: DWB	
REVIEWED BY: JDK	REVISIONS	



PROJ. REFERENCE NO.	SHEET NO.
R-2518B	TCP-41

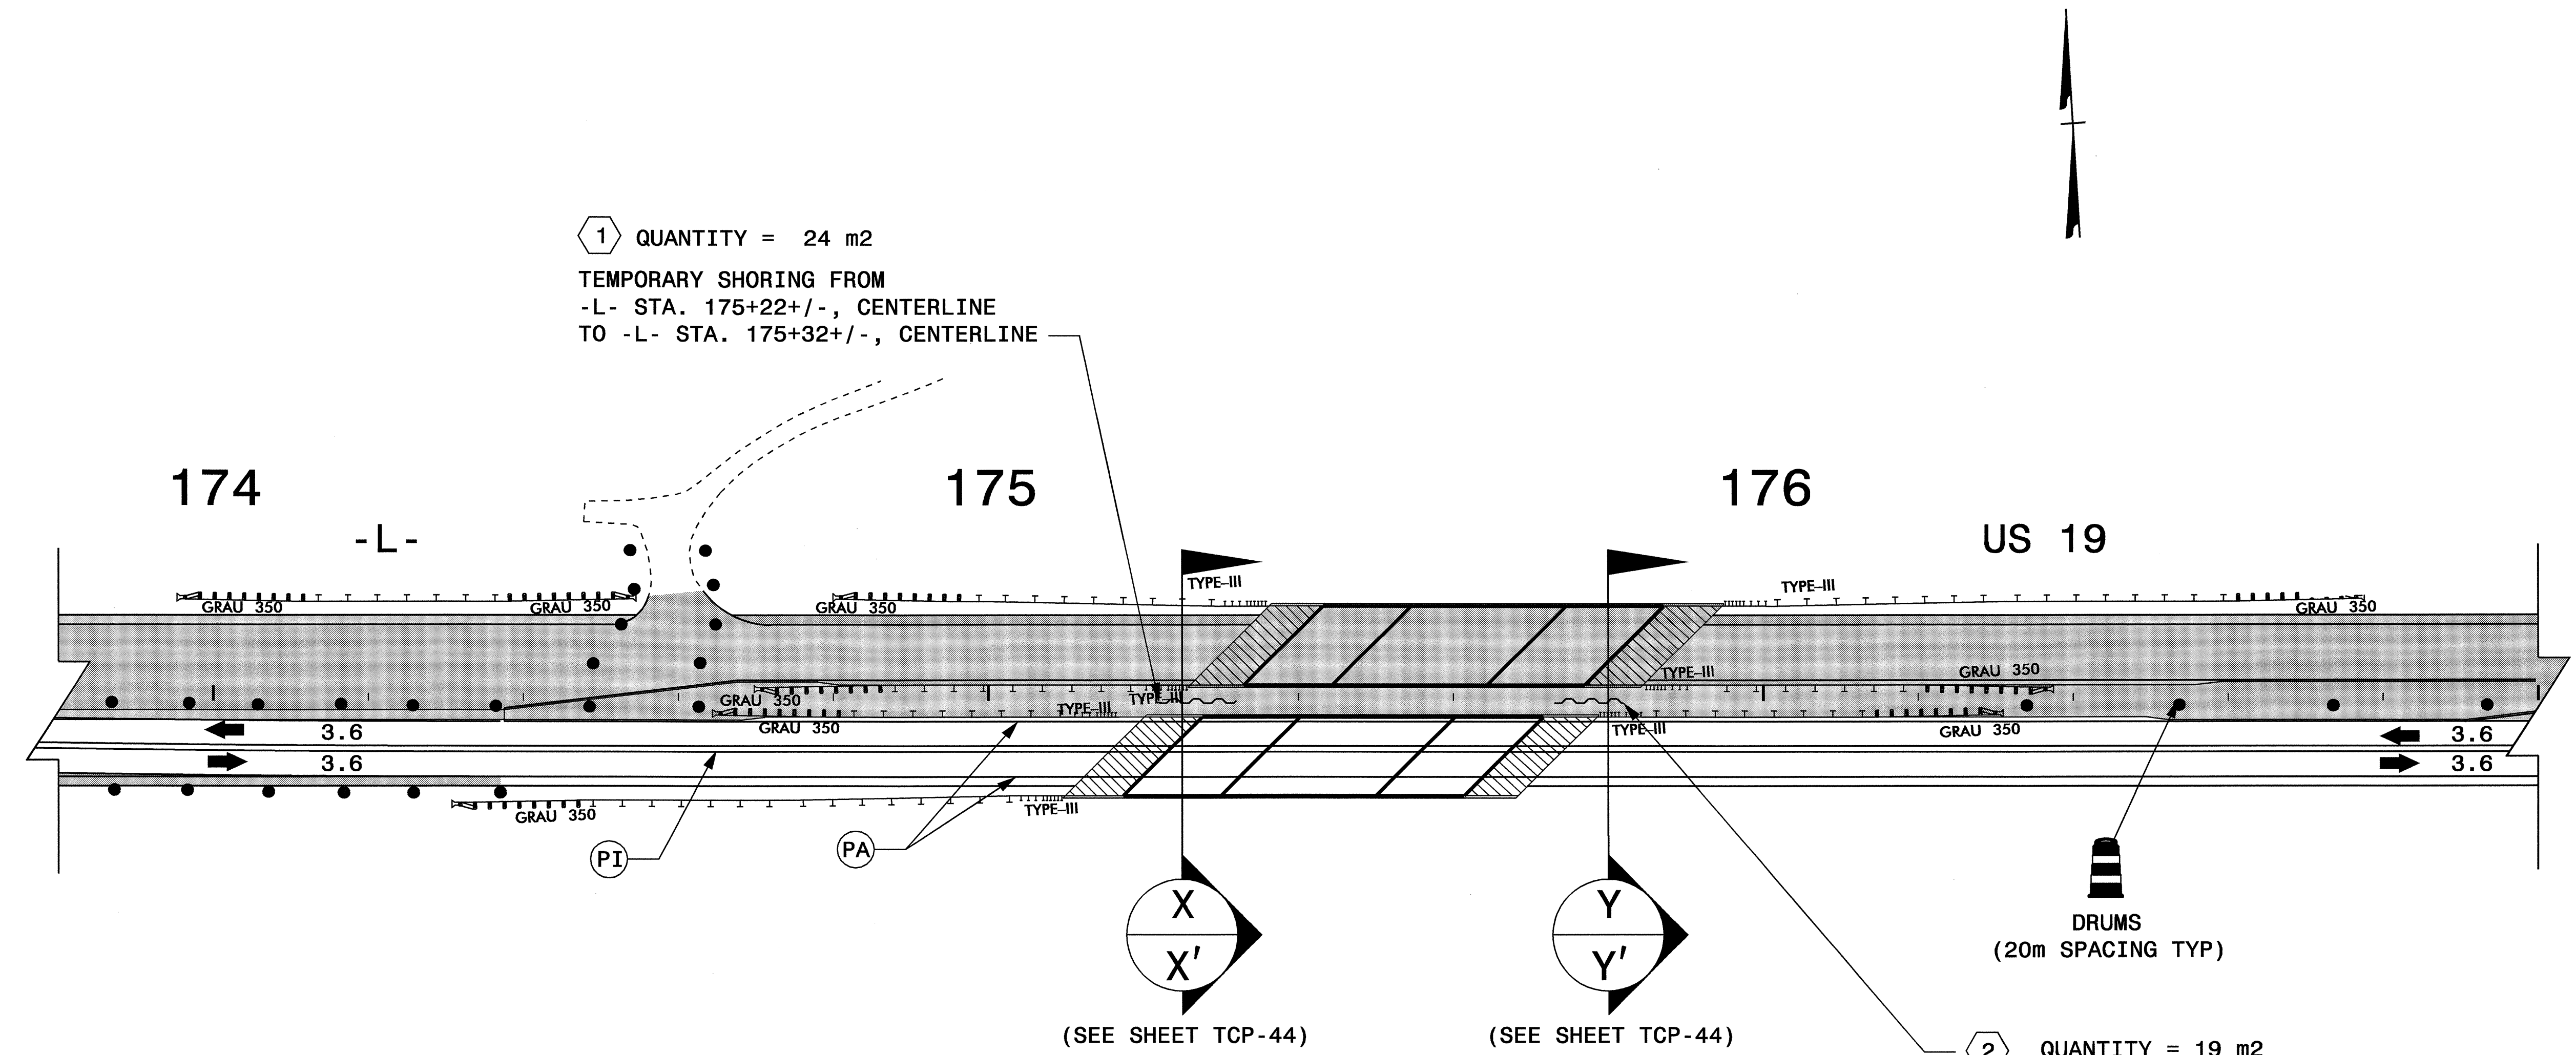

1 QUANTITY = 24 m2
 TEMPORARY SHORING FROM
 -L- STA. 175+22+/-, CENTERLINE
 TO -L- STA. 175+32+/-, CENTERLINE

2 QUANTITY = 19 m2
 TEMPORARY SHORING FROM
 -L- STA. 175+73+/-, CENTERLINE
 TO -L- STA. 175+82+/-, CENTERLINE


- NOTES:
- MARKINGS SHOWN ARE APPROXIMATE
 - PLACE PAVEMENT MARKINGS AND PAVEMENT MARKERS IN ACCORDANCE WITH THE ROADWAY STANDARD DRAWINGS
 - ALL PAVEMENT MARKING LINES ARE 100 mm PAINT UNLESS OTHERWISE INDICATED
 - SPACE DRUMS NO MORE THAN 20m APART
 - SPACE DRUMS NO MORE THAN 10m APART IN CROSS OVERS AND TRANSITIONS
 - SPACE DRUMS NO MORE THAN 5m APART IN RADII
 - SPACE DRUMS NO MORE THAN 5m APART AT DRIVEWAY ENTRANCES
 - SEE SHEETS TCP-47 AND TCP-48 FOR TYPICAL SIGN AND DEVICE SETUP AT -Y- LINES AND DRIVEWAYS CROSSING CONSTRUCTION AREAS

12-FEB-2008 10:02
 J.D.D. \Projects\Projects\ProJ\TIPProjects\R2518B\TrafficControl\top\R-2518B_TC_TCP-41.dgn
 dwb\ssb\ts AT 12:10:37:500

APPROVED: <i>Jessica D. Kuse</i> DATE: 2/12/08	PHASE II DETAILS	
SCALE: NONE		REVISIONS
DATE: 01/08		
DWG. BY: RMG		
DESIGN BY: RMG		
REVIEWED BY: JDK		CADD FILE




PROJ. REFERENCE NO.	SHEET NO.
R-2518B	TCP-42

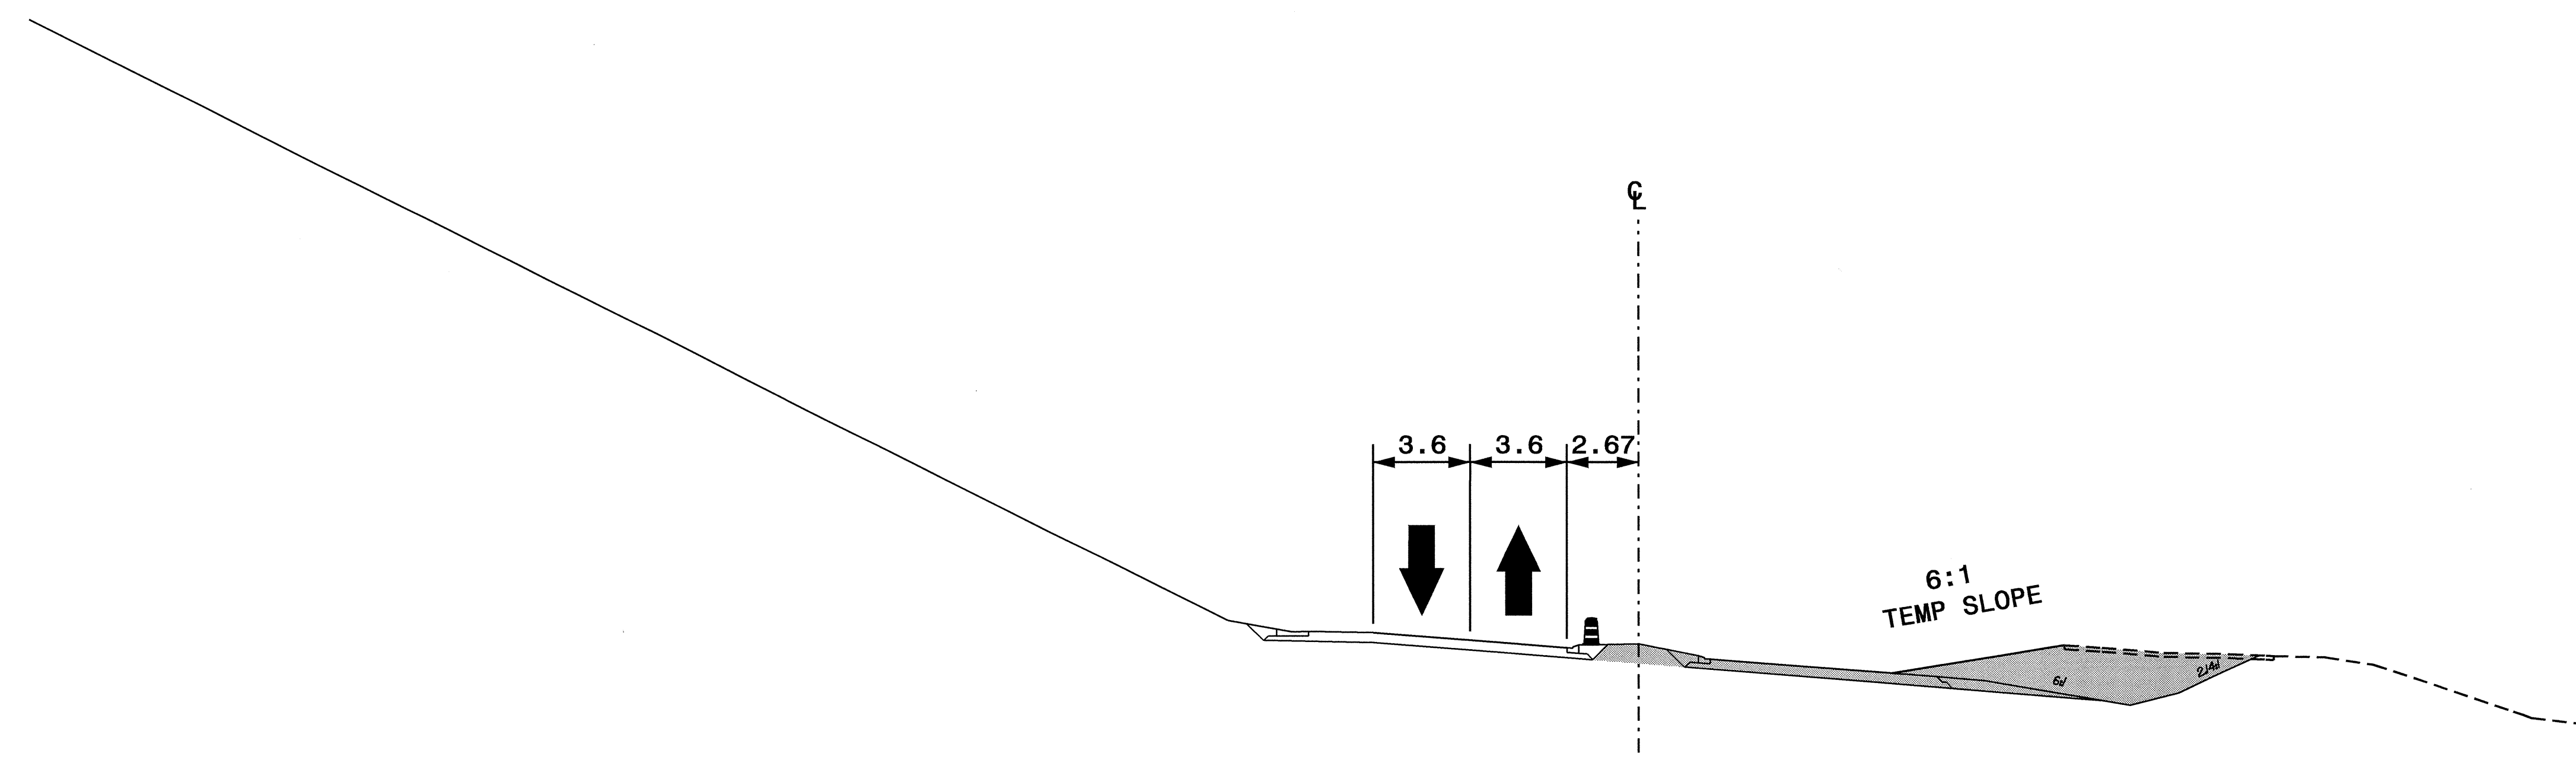

SECTION R-R'

-L- STA. 117+00+/-
(SEE SHEET TCP-32)

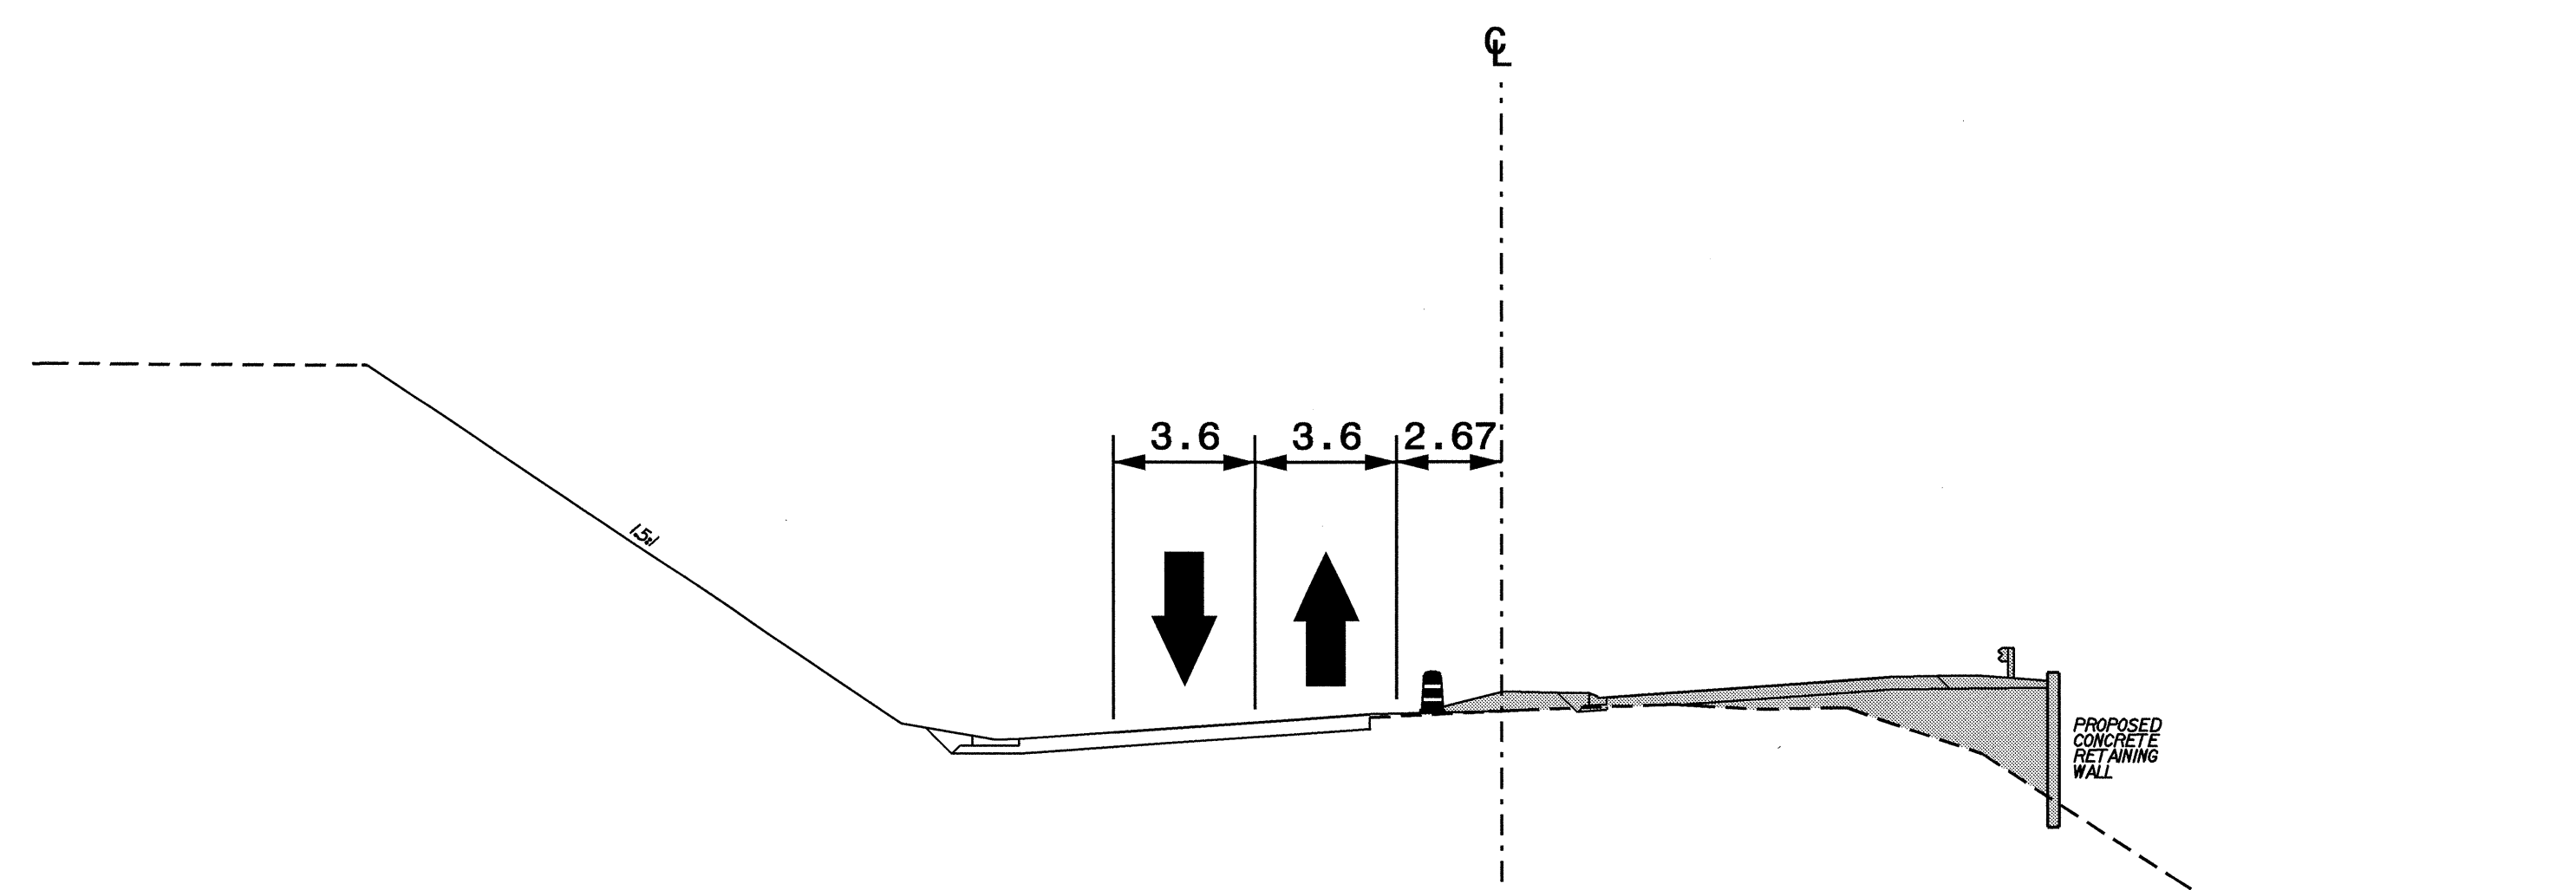

SECTION S-S'


-L- STA. 127+20+/-
(SEE SHEET TCP-33)

12-FEB-2008 12:27
 C:\D:\cadd\projects\2518B\traffic\trafficcontrol\top\R-2518B-TC-TCP-42-44.dgn
 dwb\ssb\116 AT WZ1237500


APPROVED: <i>Jessica Kus</i> DATE: <i>4/10/08</i>		PHASE II SECTIONS	
		DATE: 01/08	REVISIONS
DWG. BY: DWB			
DESIGN BY: DWB			
REVIEWED BY: JDK			




PROJ. REFERENCE NO.	SHEET NO.
R-2518B	TCP-43

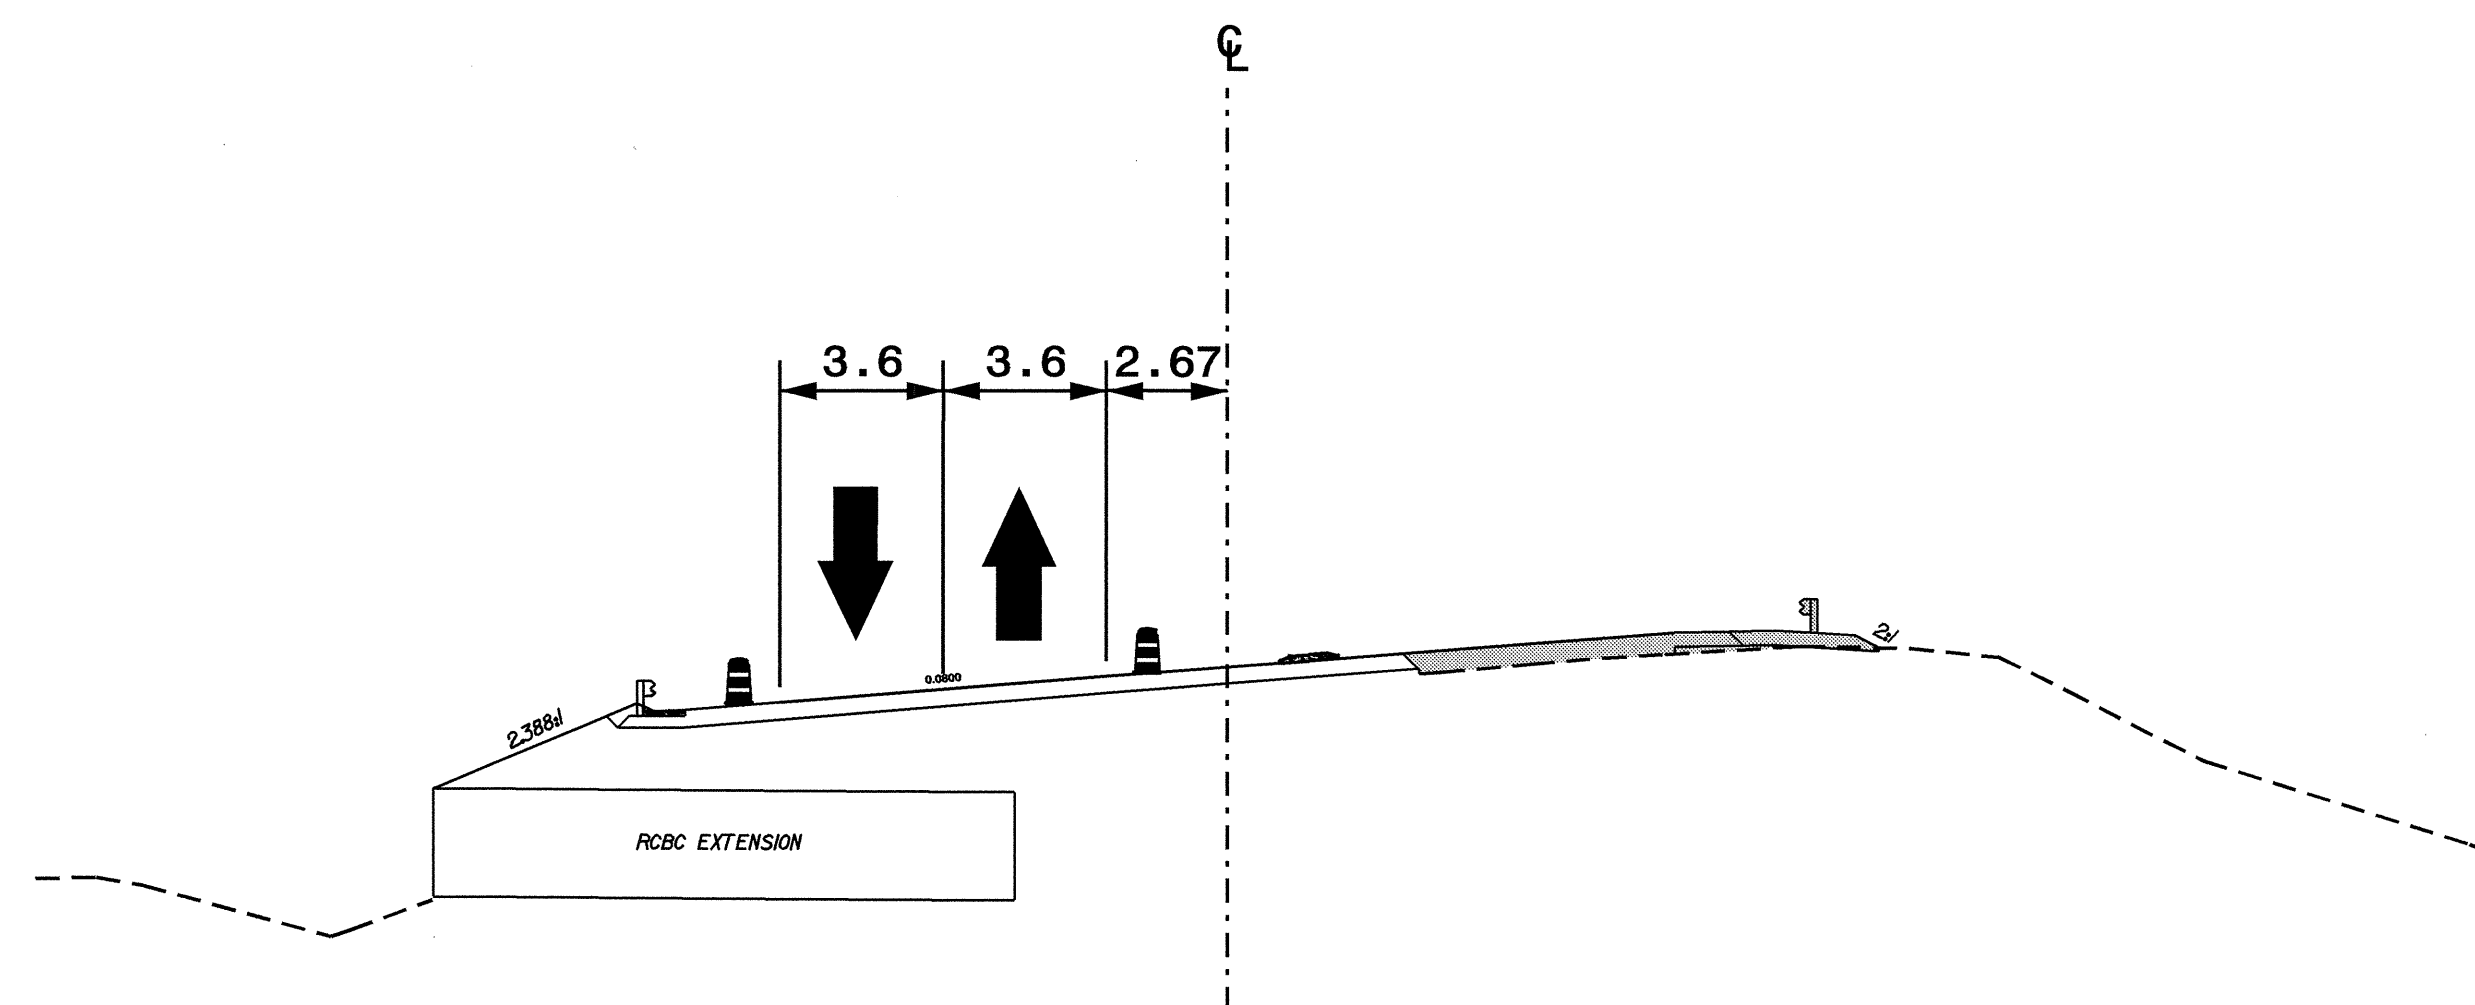


SECTION T-T'
-L- STA. 134+80+/-
(SEE SHEET TCP-33)

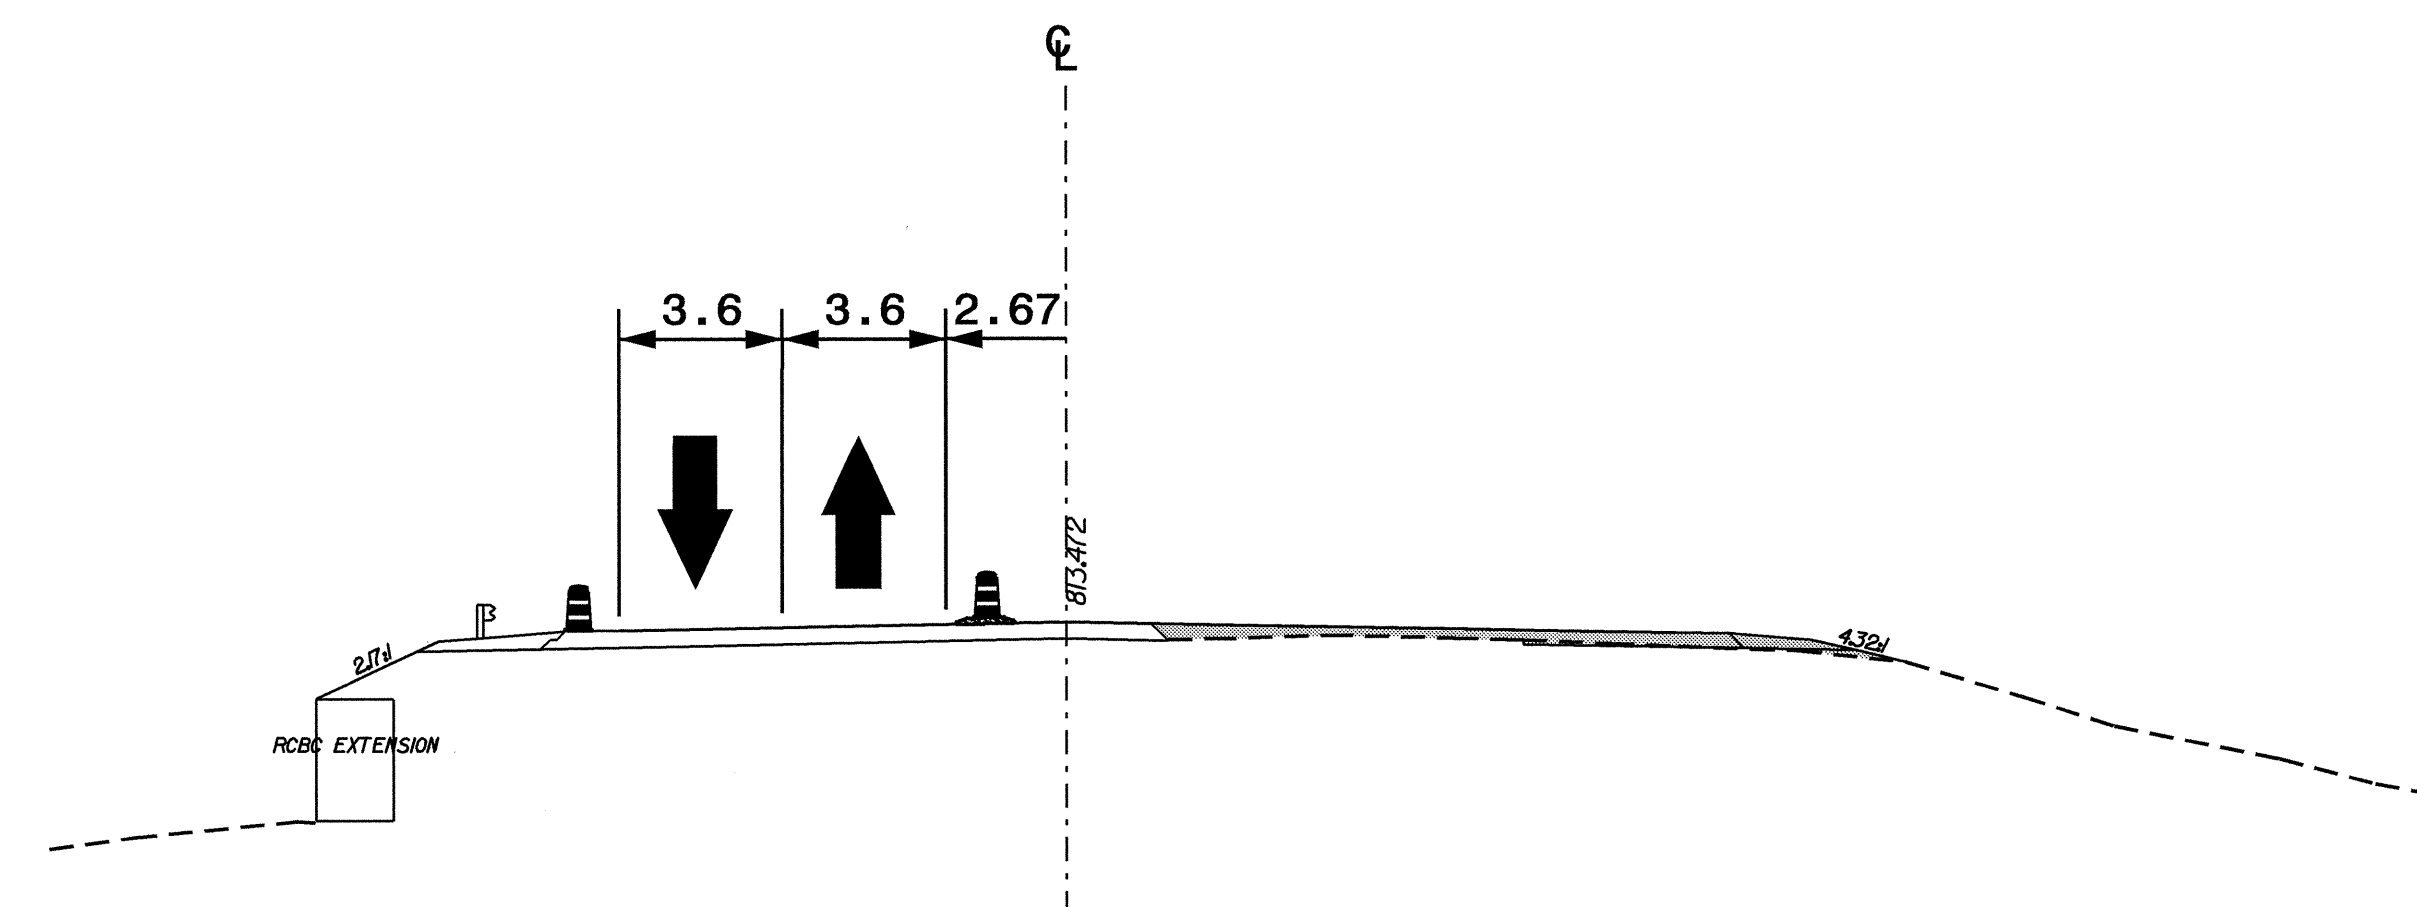

SECTION U-U'
-L- STA. 137+80+/-
(SEE SHEET TCP-34)

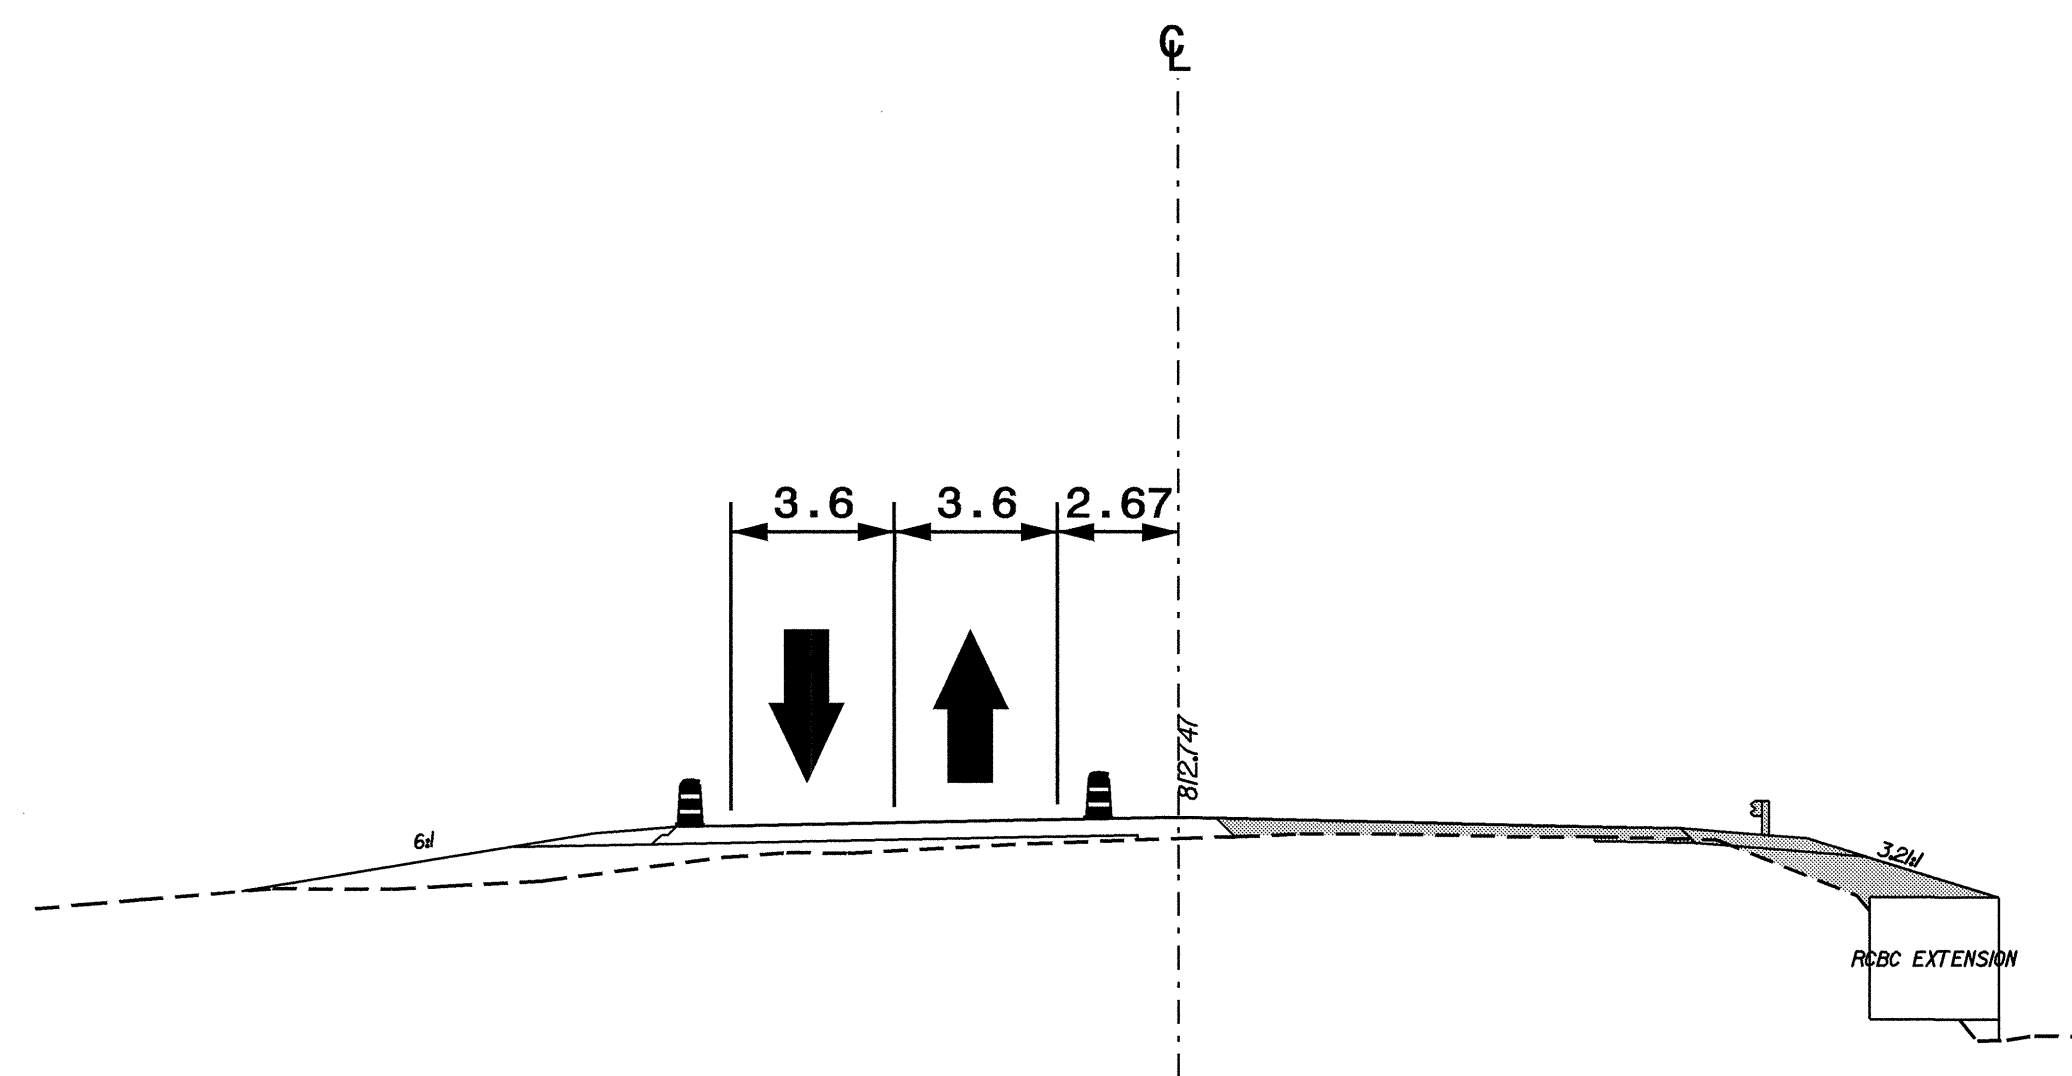

SECTION V-V'
-L- STA. 138+20+/-
(SEE SHEET TCP-34)

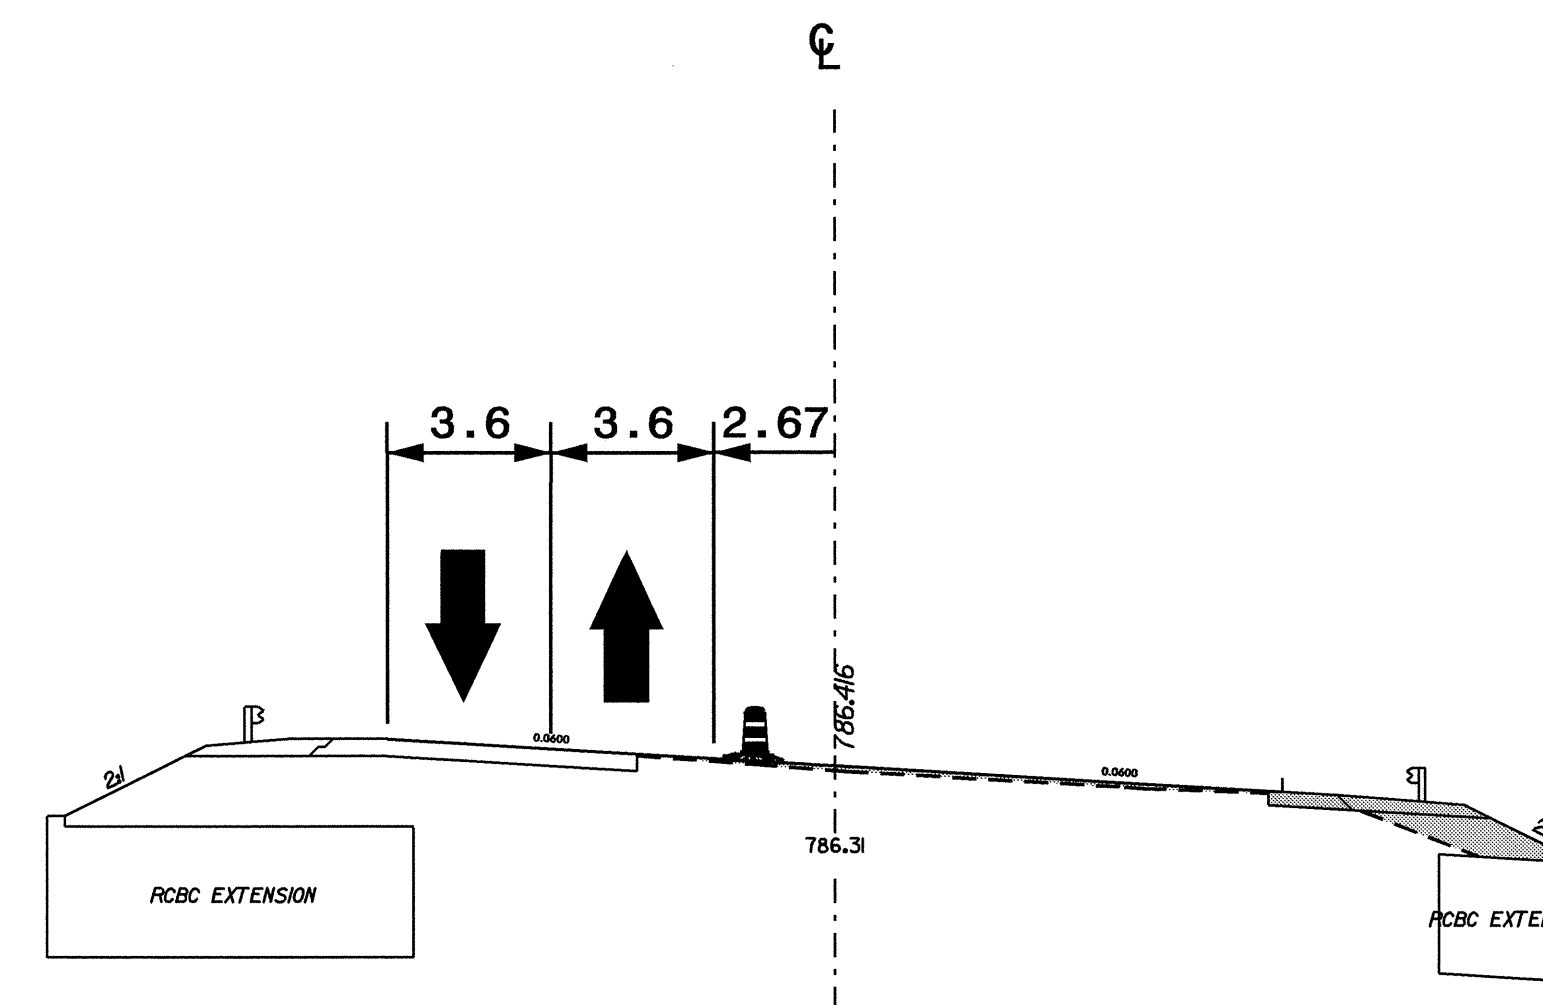


SECTION W-W'
-L- STA. 156+60+/-
(SEE SHEET TCP-35)

13-FEB-2008 07:32 Proj:Stores\Proj\Tip\projects-r\2518B\traffic\control\tcp\2518B-TC-TCP-42-44.dgn
 DWB:dwg\chris\001\AT_MZ\2518B-TC-TCP-42-44.dgn
 DWB:dwg\chris\001\AT_MZ\2518B-TC-TCP-42-44.dgn


APPROVED: <i>JDK</i> DATE: 2/13/08	PHASE II SECTIONS	
	SCALE: NONE	
	DATE: 01/08	
	DWG. BY: DWB	
	DESIGN BY: DWB	
REVIEWED BY: JDK	REVISIONS	




PROJ. REFERENCE NO.	SHEET NO.
R-2518B	TCP-44

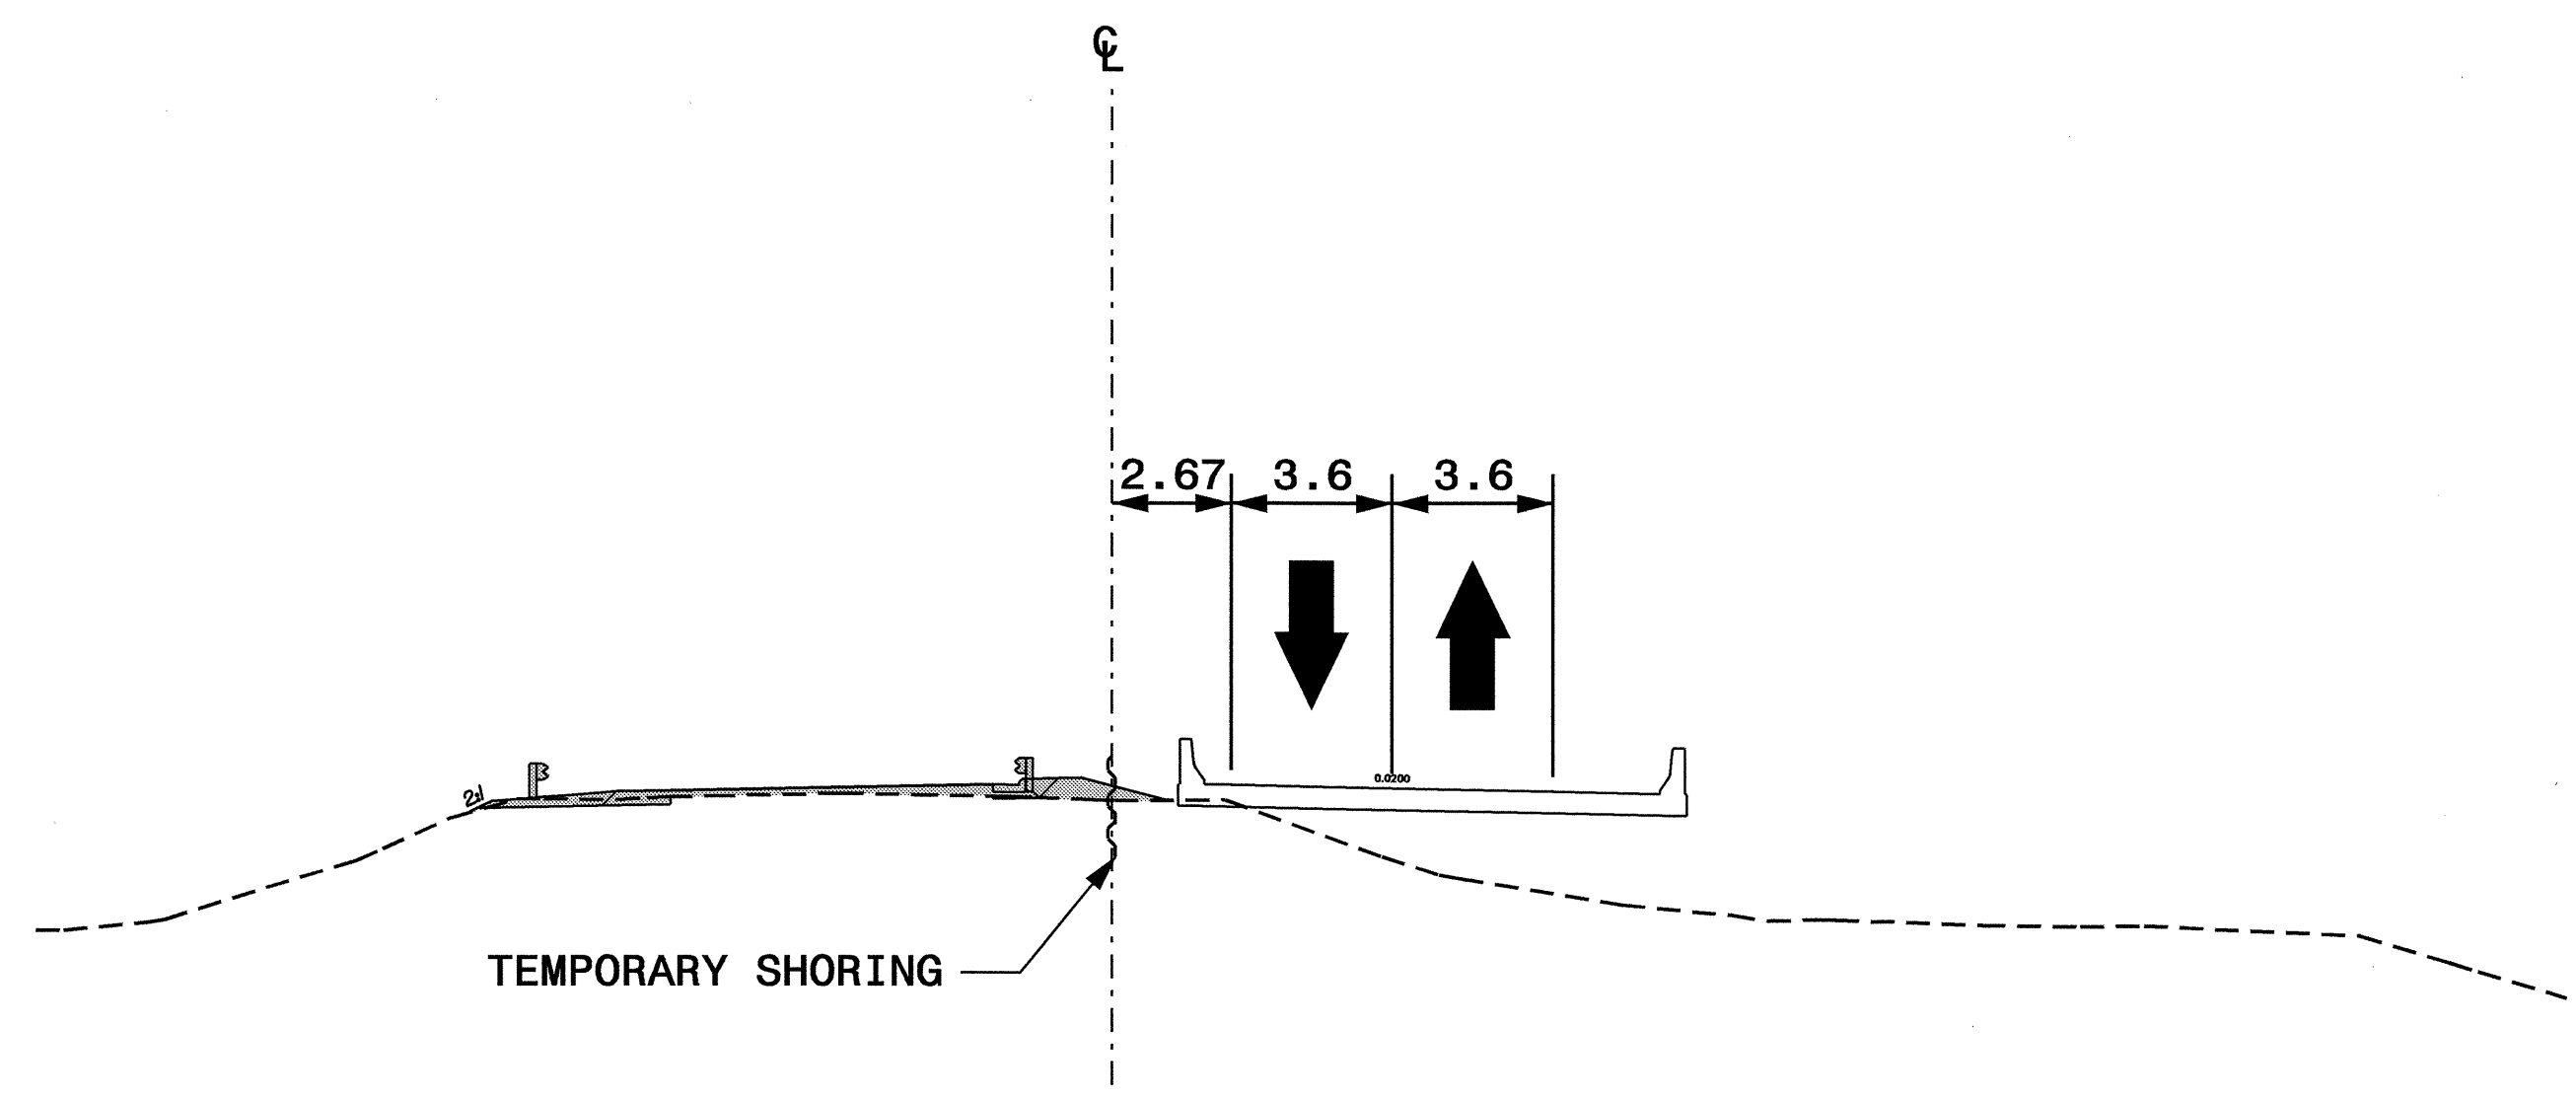

SECTION X-X'
-L- STA. 175+20+/-
(SEE SHEET TCP-36 AND TCP-41)

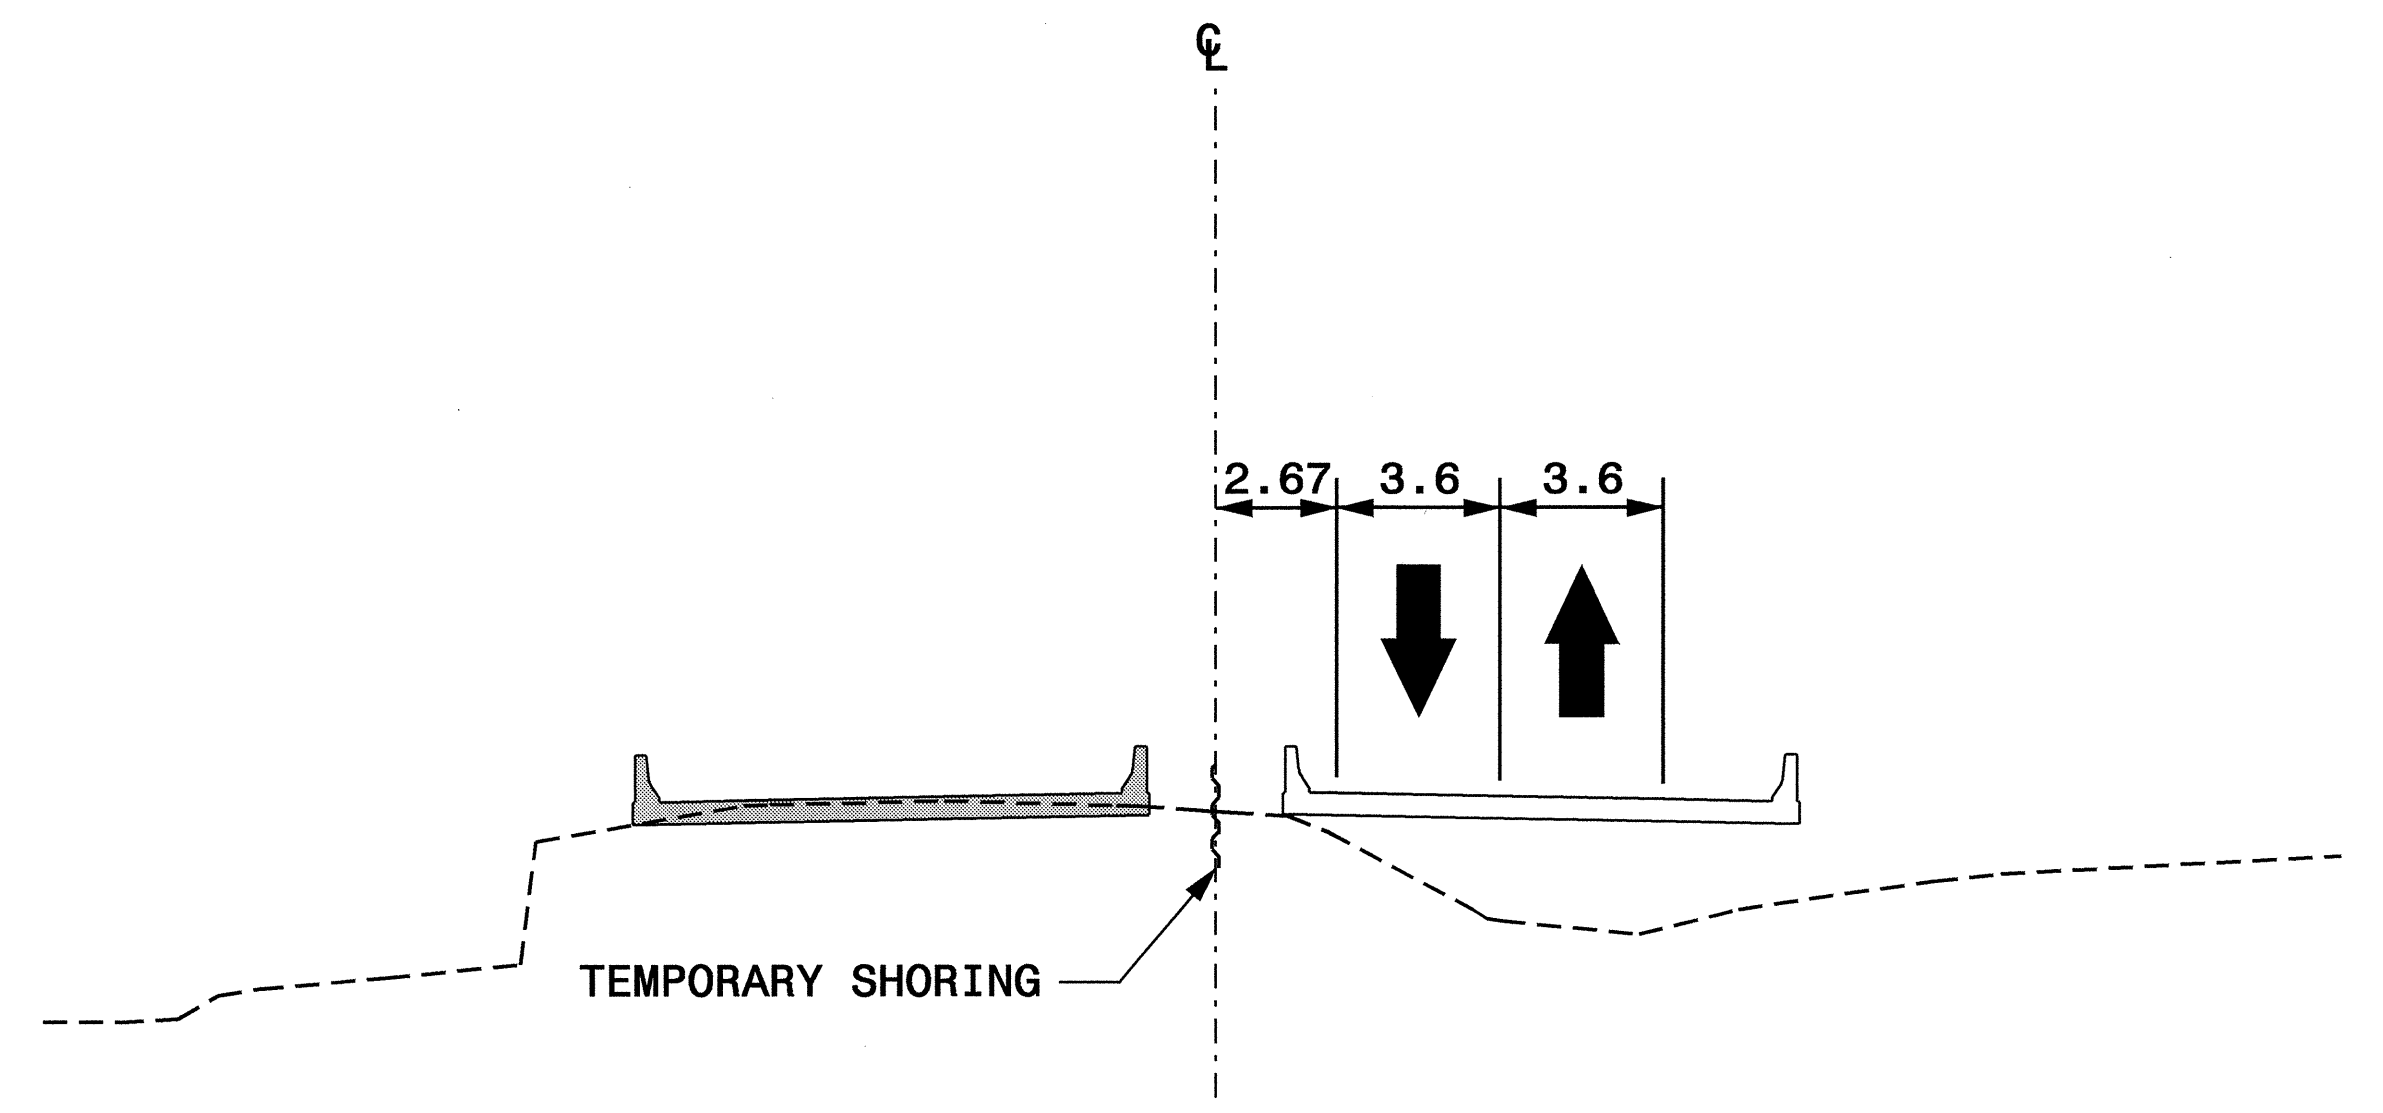

SECTION Y-Y'
-L- STA. 175+80+/-
(SEE SHEET TCP-36 AND TCP-41)

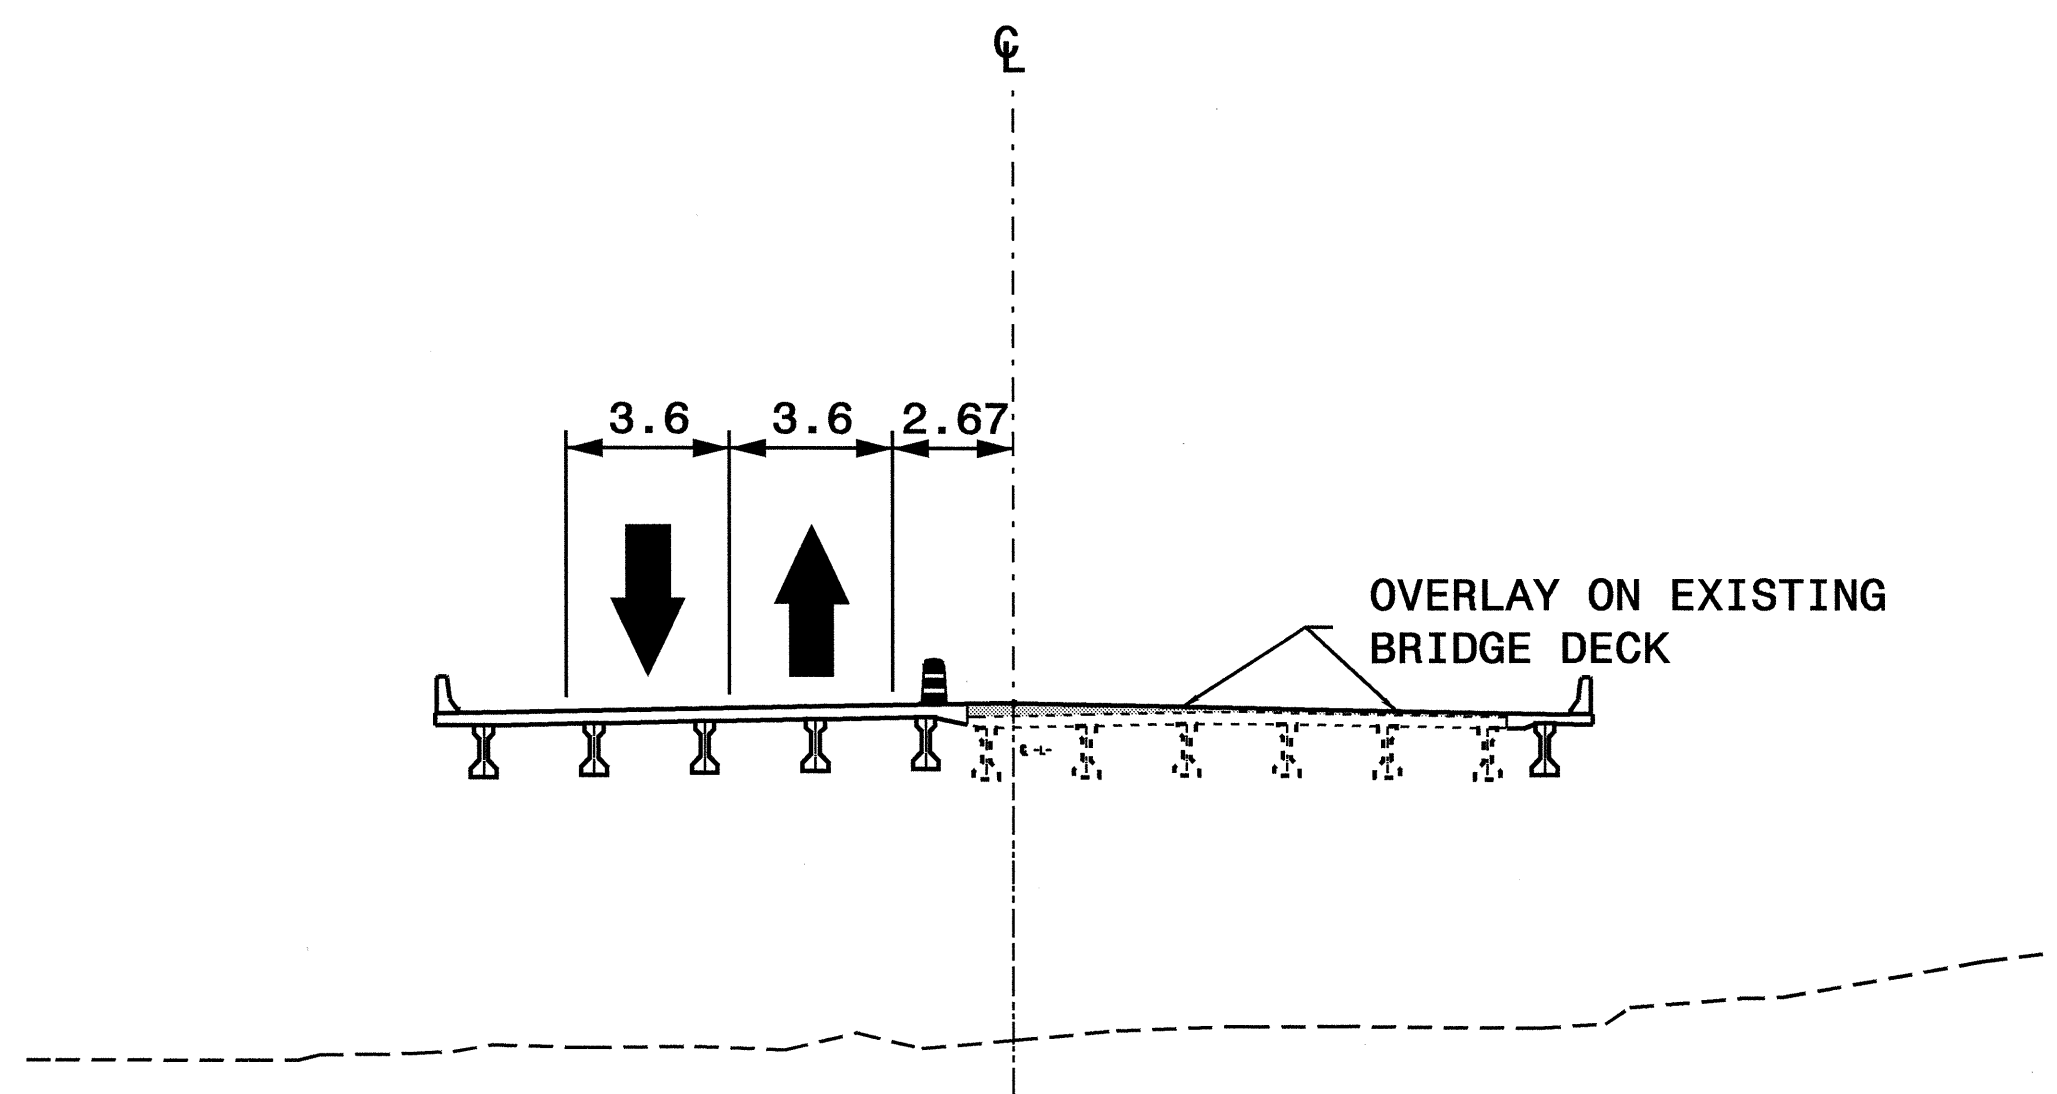


SECTION Z-Z'
-L- STA. 223+40+/-
(SEE SHEETS TCP-40)

12-FEB-2008 12:28
\\dot\vt\sr\oort\p\proj\stare\proj\ip\projects-r\2518b\traffic\trafficcontrol\tcp\R-2518B-TC-TCP-42-44.dgn
DWISSette AT: WZ1237500


APPROVED: <i>Josca Kuss</i> DATE: 2/12/08		PHASE II SECTIONS	
SEAL 	SCALE: NONE		
	DATE: 01/08		
	DWG. BY: DWB		
	DESIGN BY: DWB		
	REVIEWED BY: JDK		

TWO-WAY UNDIVIDED ** (L-LINES)

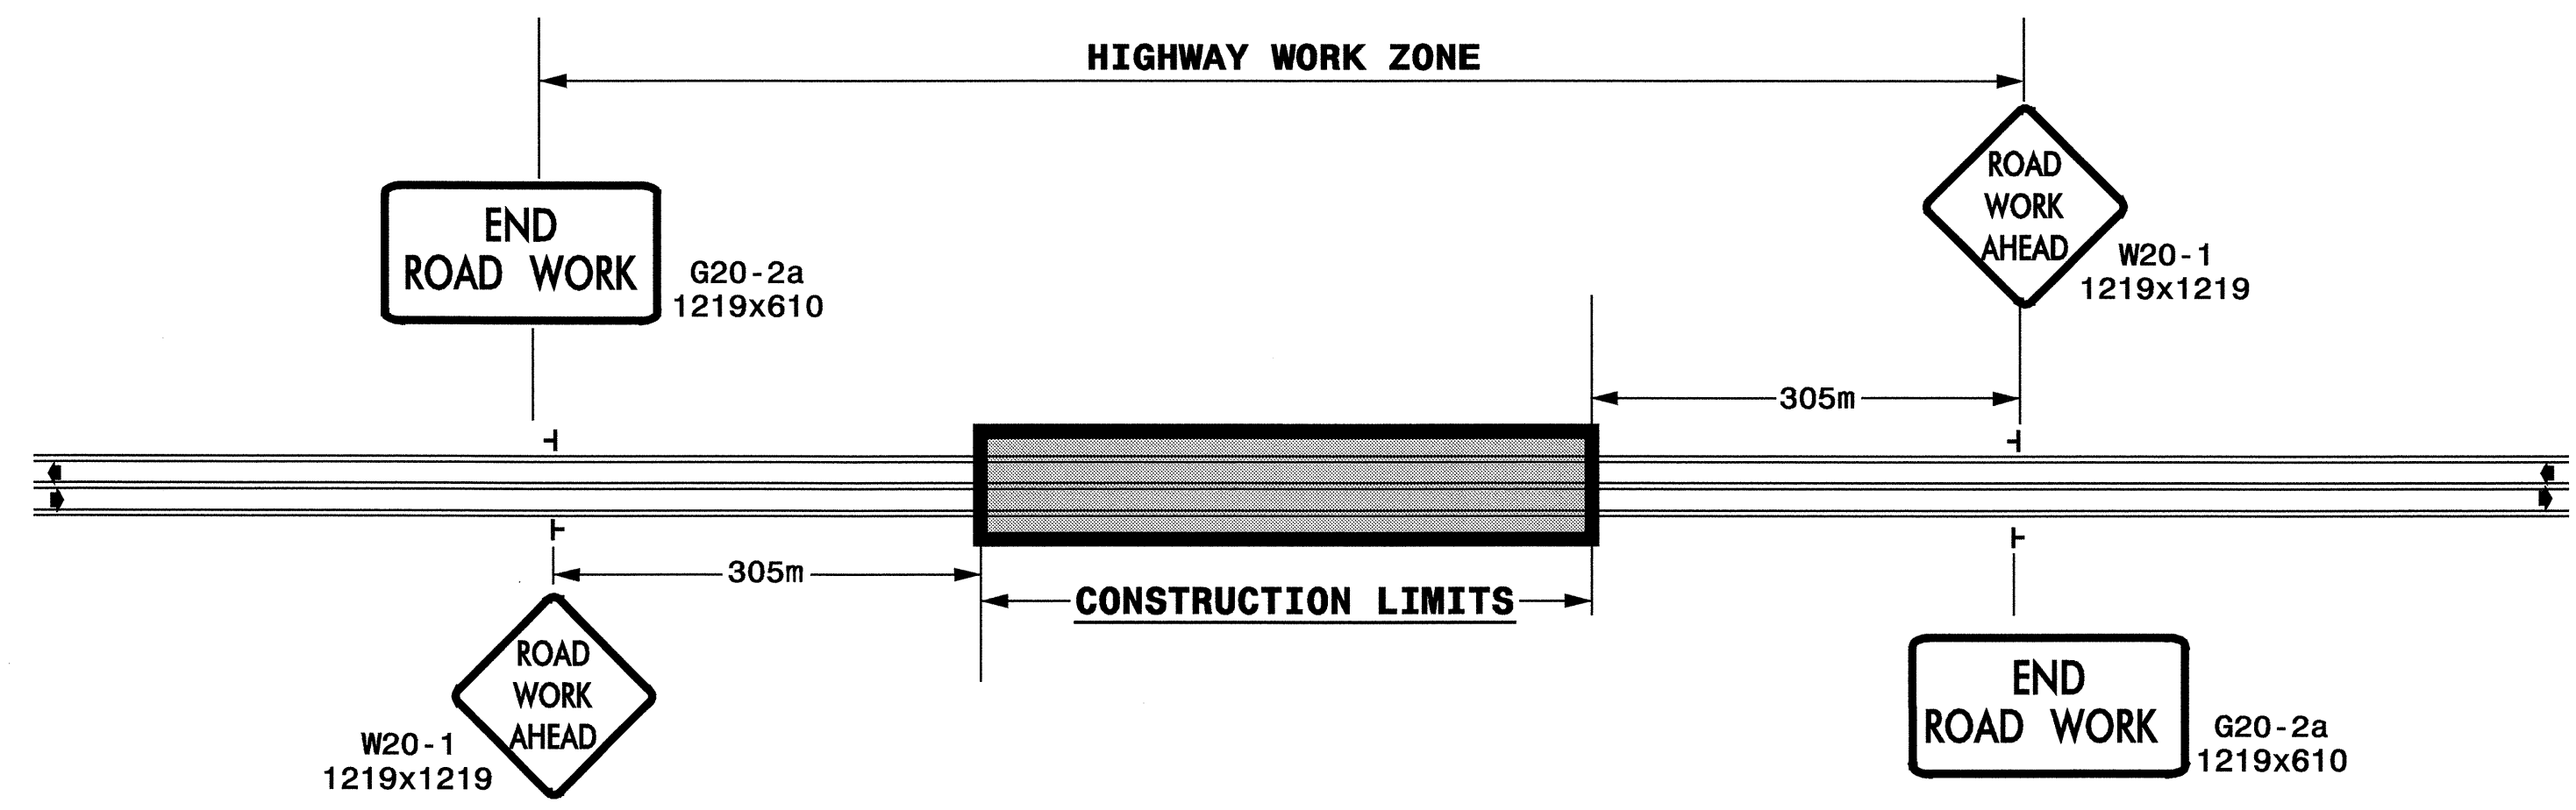

STATE OF NORTH CAROLINA
 DEPT. OF TRANSPORTATION
 DIVISION OF HIGHWAYS
 RALEIGH, N.C.

ROADWAYS INTERSECTING ALONG 2 WAY UNDIVIDED WORK ZONE (Y-LINES)

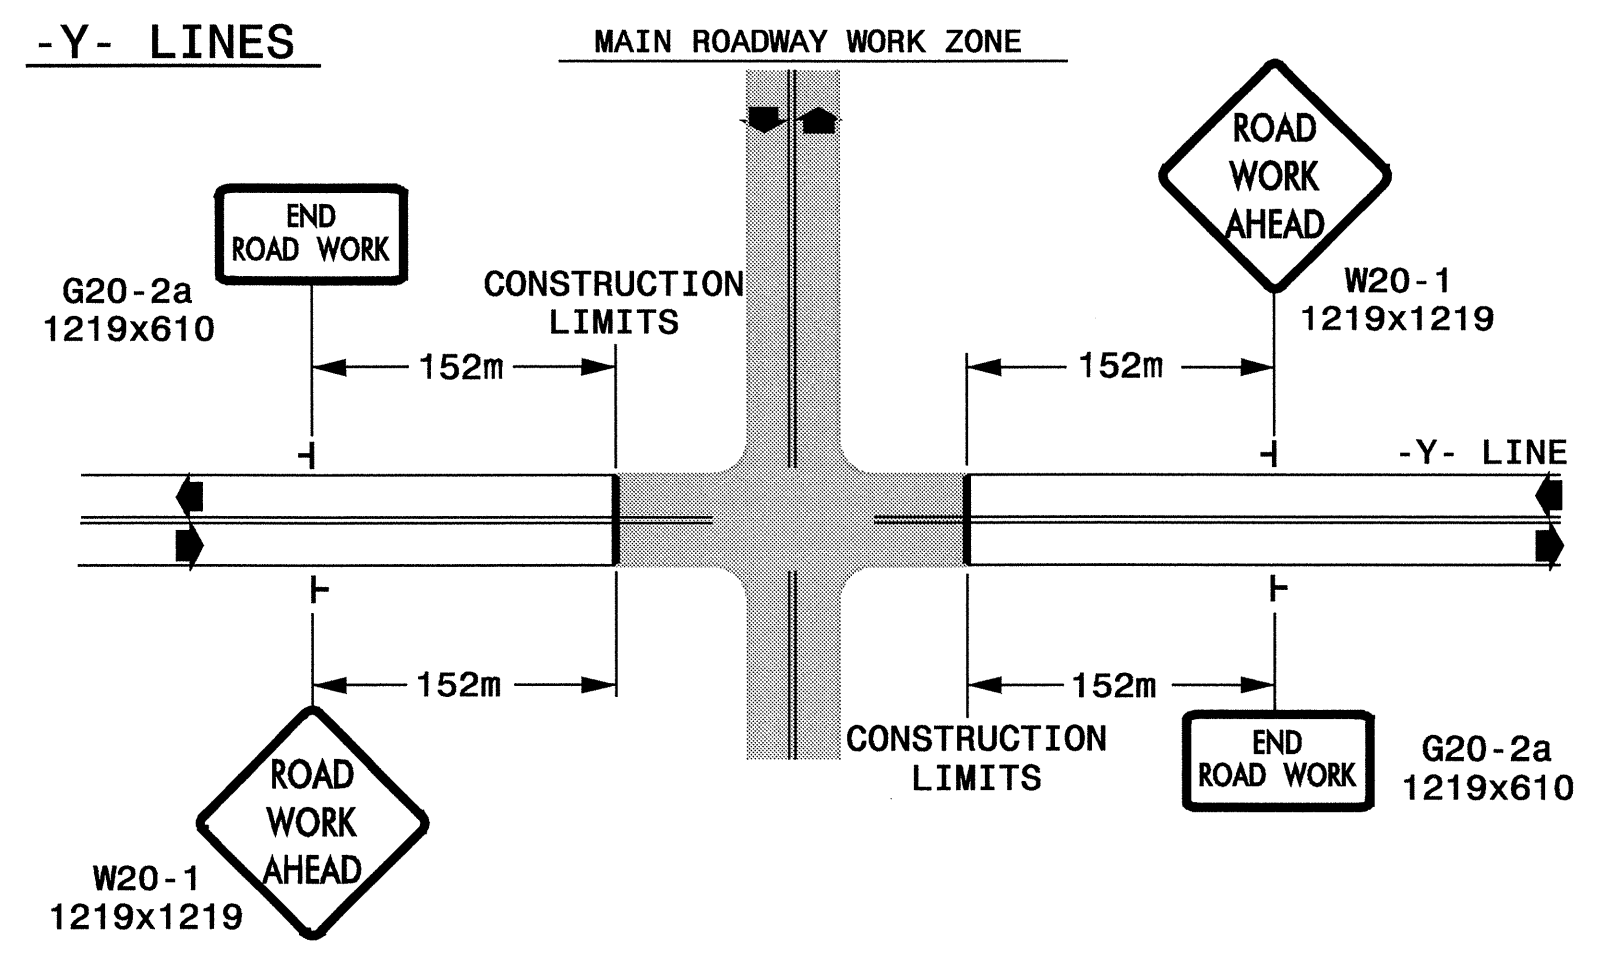

DETAIL DRAWING FOR
 TWO-WAY UNDIVIDED
 WORK ZONE WARNING SIGNS

GENERAL NOTES

- USE FLUORESCENT ORANGE SHEETING (TYPE VII OR HIGHER) ON ALL ADVANCED WORK ZONE SIGNS.
- DO NOT INSTALL ADVANCE WARNING SIGNS MORE THAN 3 DAYS PRIOR TO BEGINNING OF WORK.
- SIGNS SHOWN ARE REQUIRED FOR WORK ZONES THAT WILL REMAIN IN EFFECT OVERNIGHT. FOR SHORT-TERM DAILY MAINTENANCE TYPE OPERATIONS, THIS SIGNING APPLICATION IS OPTIONAL; MAY USE ONLY APPLICABLE ROADWAY STANDARD DRAWINGS INSTEAD. HOWEVER, IF THIS SIGNING APPLICATION IS USED, SIGNS MAY BE PORTABLE MOUNTED.
- ALL SIGN SPACING DIMENSIONS ARE APPROXIMATE, FIELD ADJUST AS NECESSARY OR AS DIRECTED.
- USE 1.4Kg STEEL U-CHANNEL POST OR 90mm X 90mm WOOD POST FOR ALL WORK ZONE SIGNS. 1.4Kg STEEL U-CHANNEL POSTS MUST MEET THE REQUIREMENTS OF STANDARD SPECIFICATION SECTION 1094-1(B), MAY BE GALVANIZED STEEL, OR MAY BE PAINTED GREEN BY THE POST MANUFACTURER. SQUARE STEEL TUBING POSTS HAVING EQUIVALENT STRENGTH OF THE 1.4Kg STEEL U-CHANNEL POST ARE ALSO ACCEPTABLE FOR USE. ERECT SIGNS PER ROADWAY STANDARD DRAWING 1110.01. PAYMENT FOR WOOD POSTS, 1.4Kg STEEL U-CHANNEL AND SQUARE STEEL TUBING POSTS WITH SIGNS WILL BE MADE ACCORDING TO STANDARD SPECIFICATION "WORK ZONE SIGNS" SECTION 1110.
- WHEN NECESSARY, USE SPLICING IN ACCORDANCE WITH ROADWAY STANDARD DRAWING NO. 1110.01. REMOVE ENTIRE POST WHEN REMOVING SIGNS WITH SPLICED POSTS.
- DO NOT BACK BRACE SIGN SUPPORTS.
- ** TWO-WAY UNDIVIDED ADVANCE WARNING SIGN CONFIGURATION MAY BE USED ON URBAN MULTI-LANE FACILITIES WHERE CONDITIONS LIMIT THE USE OF DUAL MOUNTED SIGNS AS DETERMINED BY THE ENGINEER.

LEGEND


┆ STATIONARY SIGN

◀ DIRECTION OF TRAFFIC FLOW

SHEET 1 OF 1

APPROVED: <i>Jessica D. Kuse</i> DATE: 2/12/08	DETAIL DRAWING FOR TWO-WAY UNDIVIDED AND URBAN FREEWAYS ADVANCED WORK ZONE WARNING SIGNS	
	SCALE: NONE	REVISIONS
	DATE: 08/07	7-98 10/01
	DWG. BY: DWB	10-98 03/04
	DESIGN BY: DWB	01/01 11/04
REVIEWED BY: JDK		

12-FEB-2008 10:05
 \\dot\dfsroot\ProJ\TIP\Projects\R-2518B\TrafficControl\Top\R-2518B_Tc_TCP_45.dgn
 dwb\sette AT WZIC237500

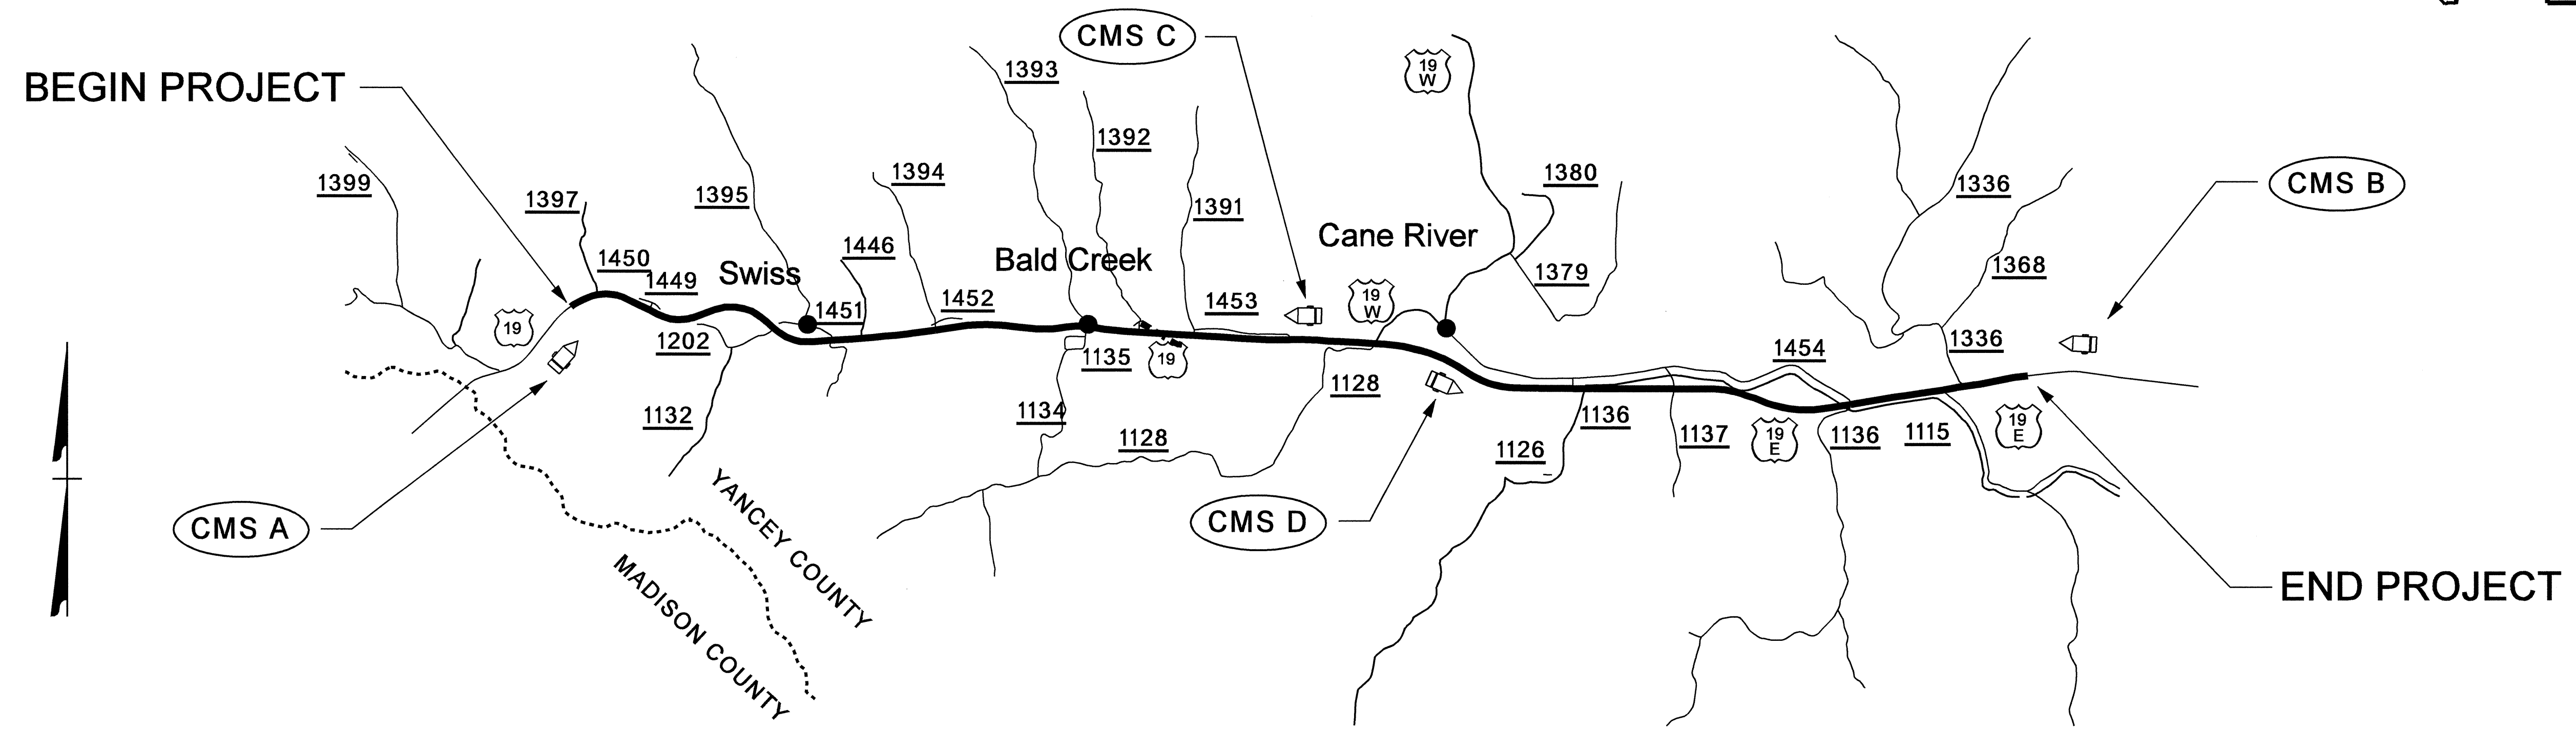

CHOOSE THE APPROPRIATE WORDING FOR CHANGEABLE MESSAGE SIGNS FROM THE FOLLOWING LIST, OR WORD THE SIGNS AS DIRECTED BY THE ENGINEER

CMS A		CMS B		CMS C		CMS D	
MSG. NO. 1	MSG. NO. 2	MSG. NO. 1	MSG. NO. 2	MSG. NO. 1	MSG. NO. 2	MSG. NO. 1	MSG. NO. 2
US 19 BLASTING ZONE	DATE TO DATE	US 19 BLASTING ZONE	DATE TO DATE	US 19 BLASTING ZONE	PREPARE TO STOP	US 19 BLASTING ZONE	PREPARE TO STOP
MSG. NO. 1	MSG. NO. 2	MSG. NO. 1	MSG. NO. 2				
US 19 BLASTING ZONE	EXPECT DELAYS	US 19 BLASTING ZONE	EXPECT DELAYS				

NOTES:





- 1) SEE RSD 1101.06 FOR ADDITIONAL WORKZONE SIGNS RELATIVE TO BLASTING OPERATIONS.
- 2) **CMS A** & **CMS B** ARE TO BE PLACED ALONG US 19 152 m IN ADVANCE OF PROJECT.
- 3) **CMS C** & **CMS D** ARE TO BE PLACED ALONG US 19 152 m IN ADVANCE OF EACH ACTIVE BLASTING ZONE
- 4) TWO ADDITIONAL CHANGEABLE MESSAGE SIGNS HAVE BEEN INCLUDED IN THE ESTIMATE TO BE USED AS DIRECTED BY THE ENGINEER OR FOR MULTIPLE BLASTING OPERATIONS.

I:\FEB-2008 10:06 AM\Projects\ProJ\TIP\Projects-R\2518B\TrafficControl\TCP-46.dgn
 dwb\setts AT WZ 12/23/00

APPROVED: <i>Jessica D. Kuse</i> DATE: 2/1/08	CMS MESSAGES AND LOCATIONS DURING BLASTING OPERATIONS	
	SCALE: NONE	
	DATE: 01/08	
	DWG. BY: DWB	
	DESIGN BY: DWB	
REVIEWED BY: JDK	REVISIONS	




PROJ. REFERENCE NO.	SHEET NO.
R-2518B	TCP-47

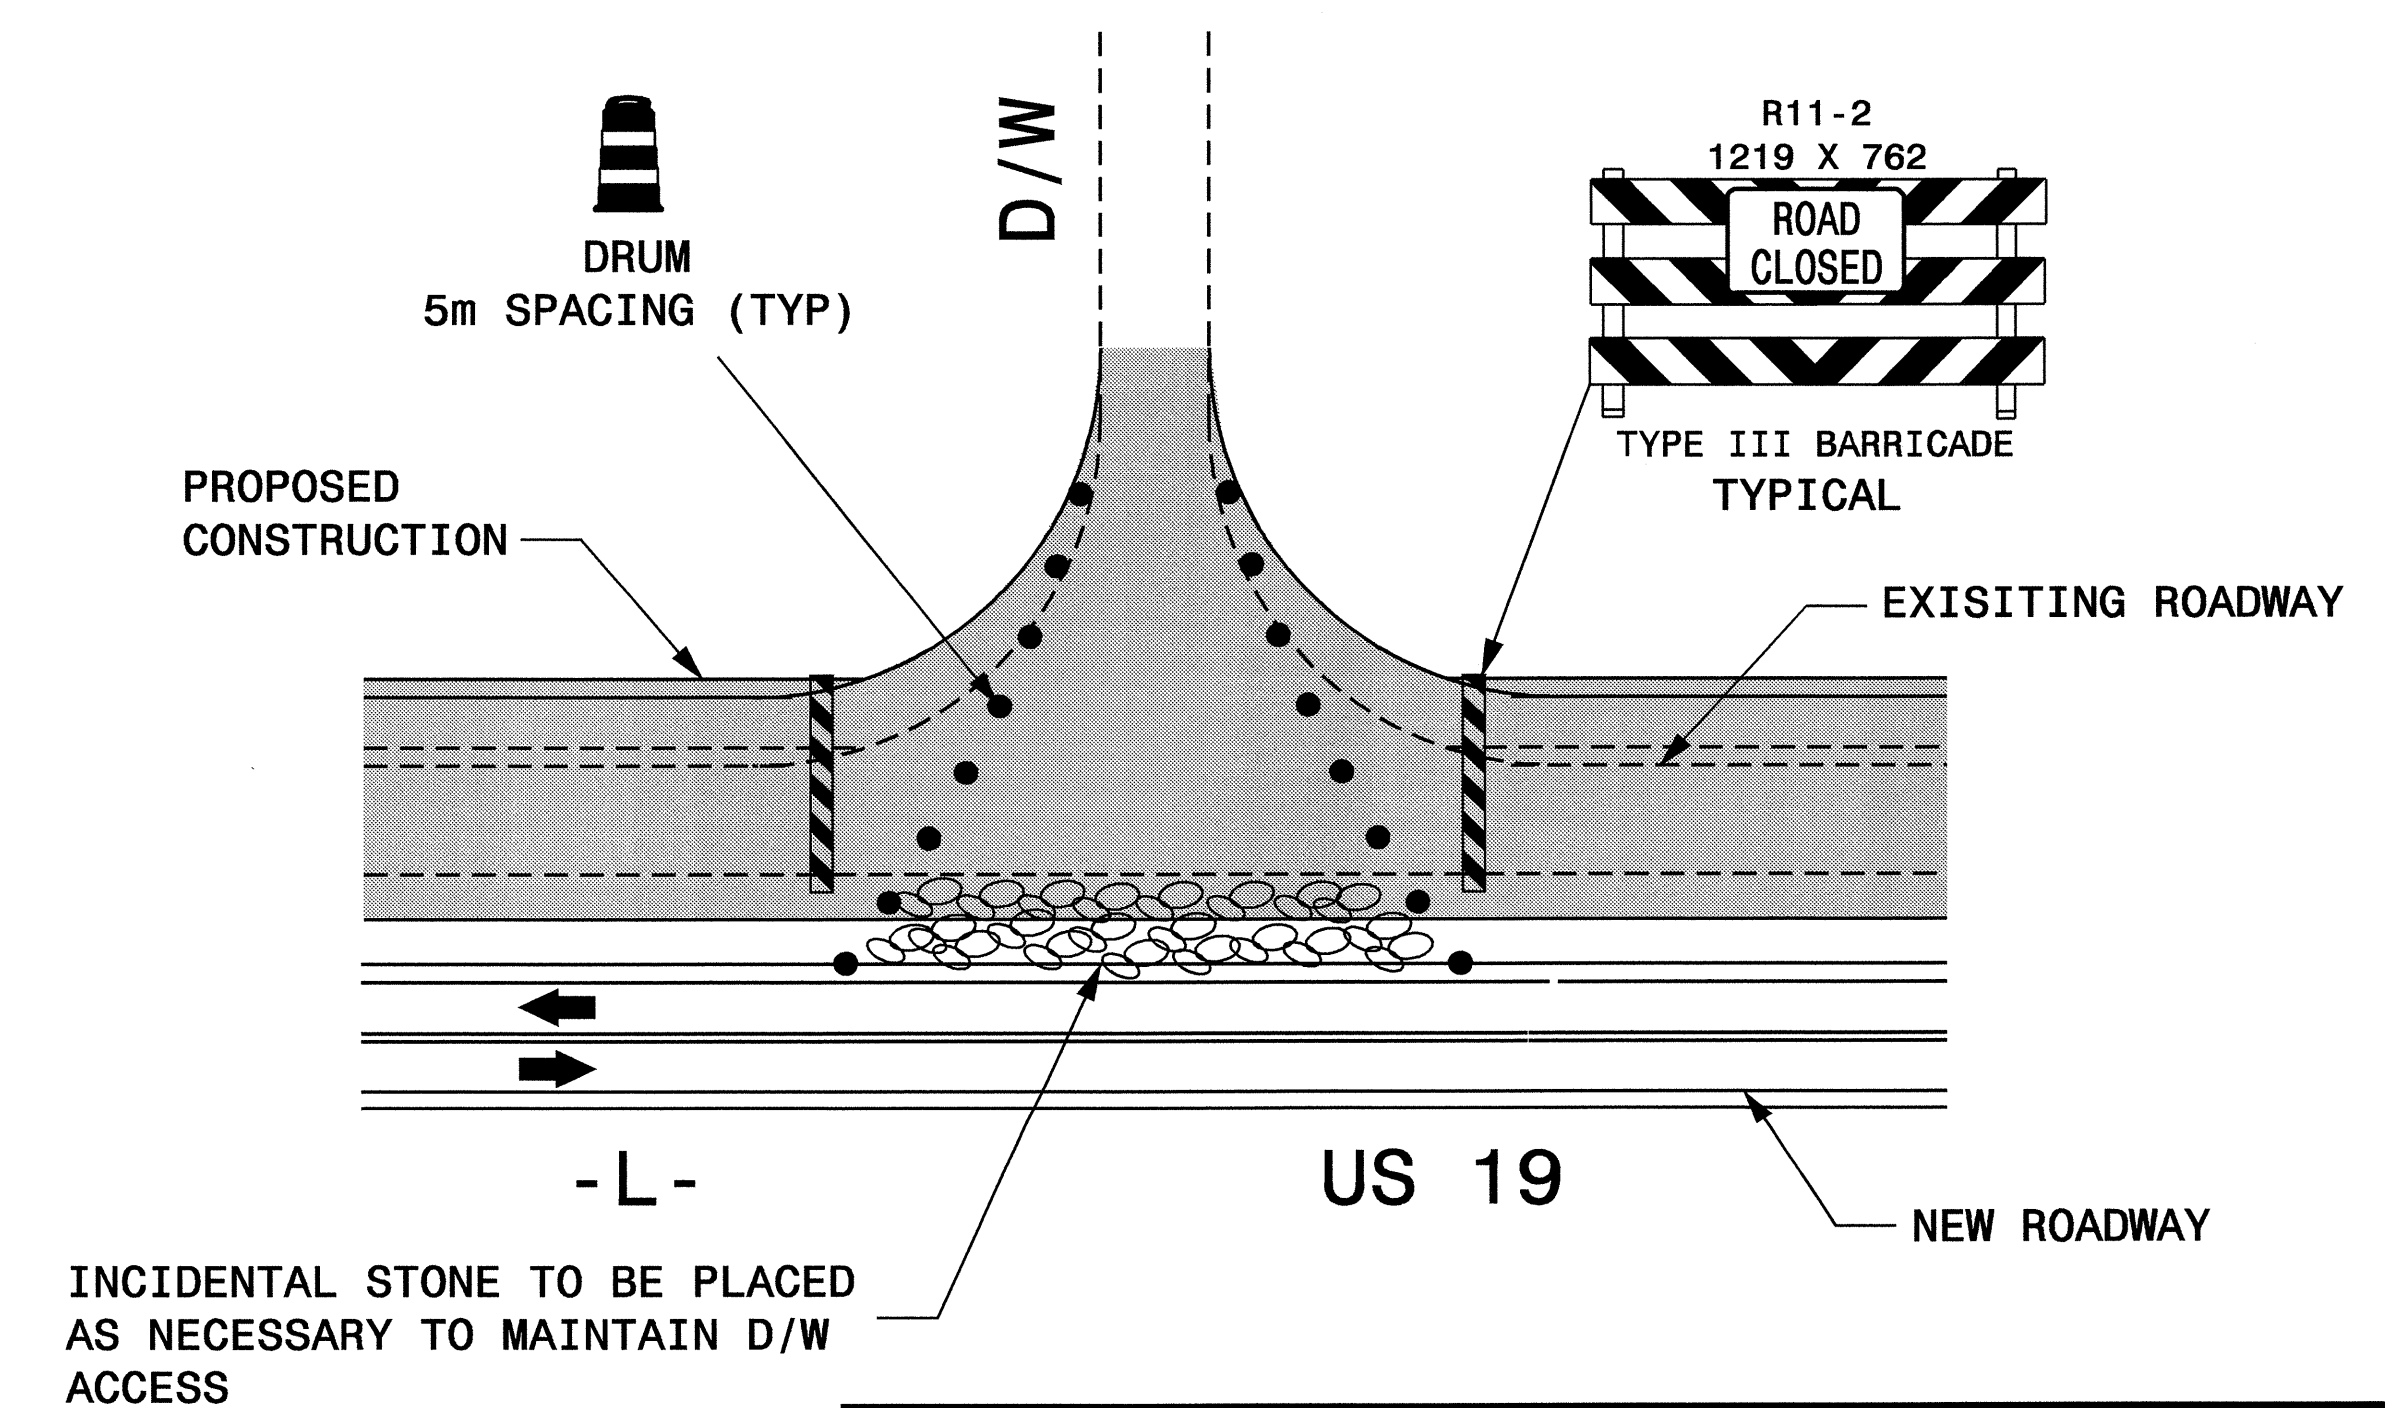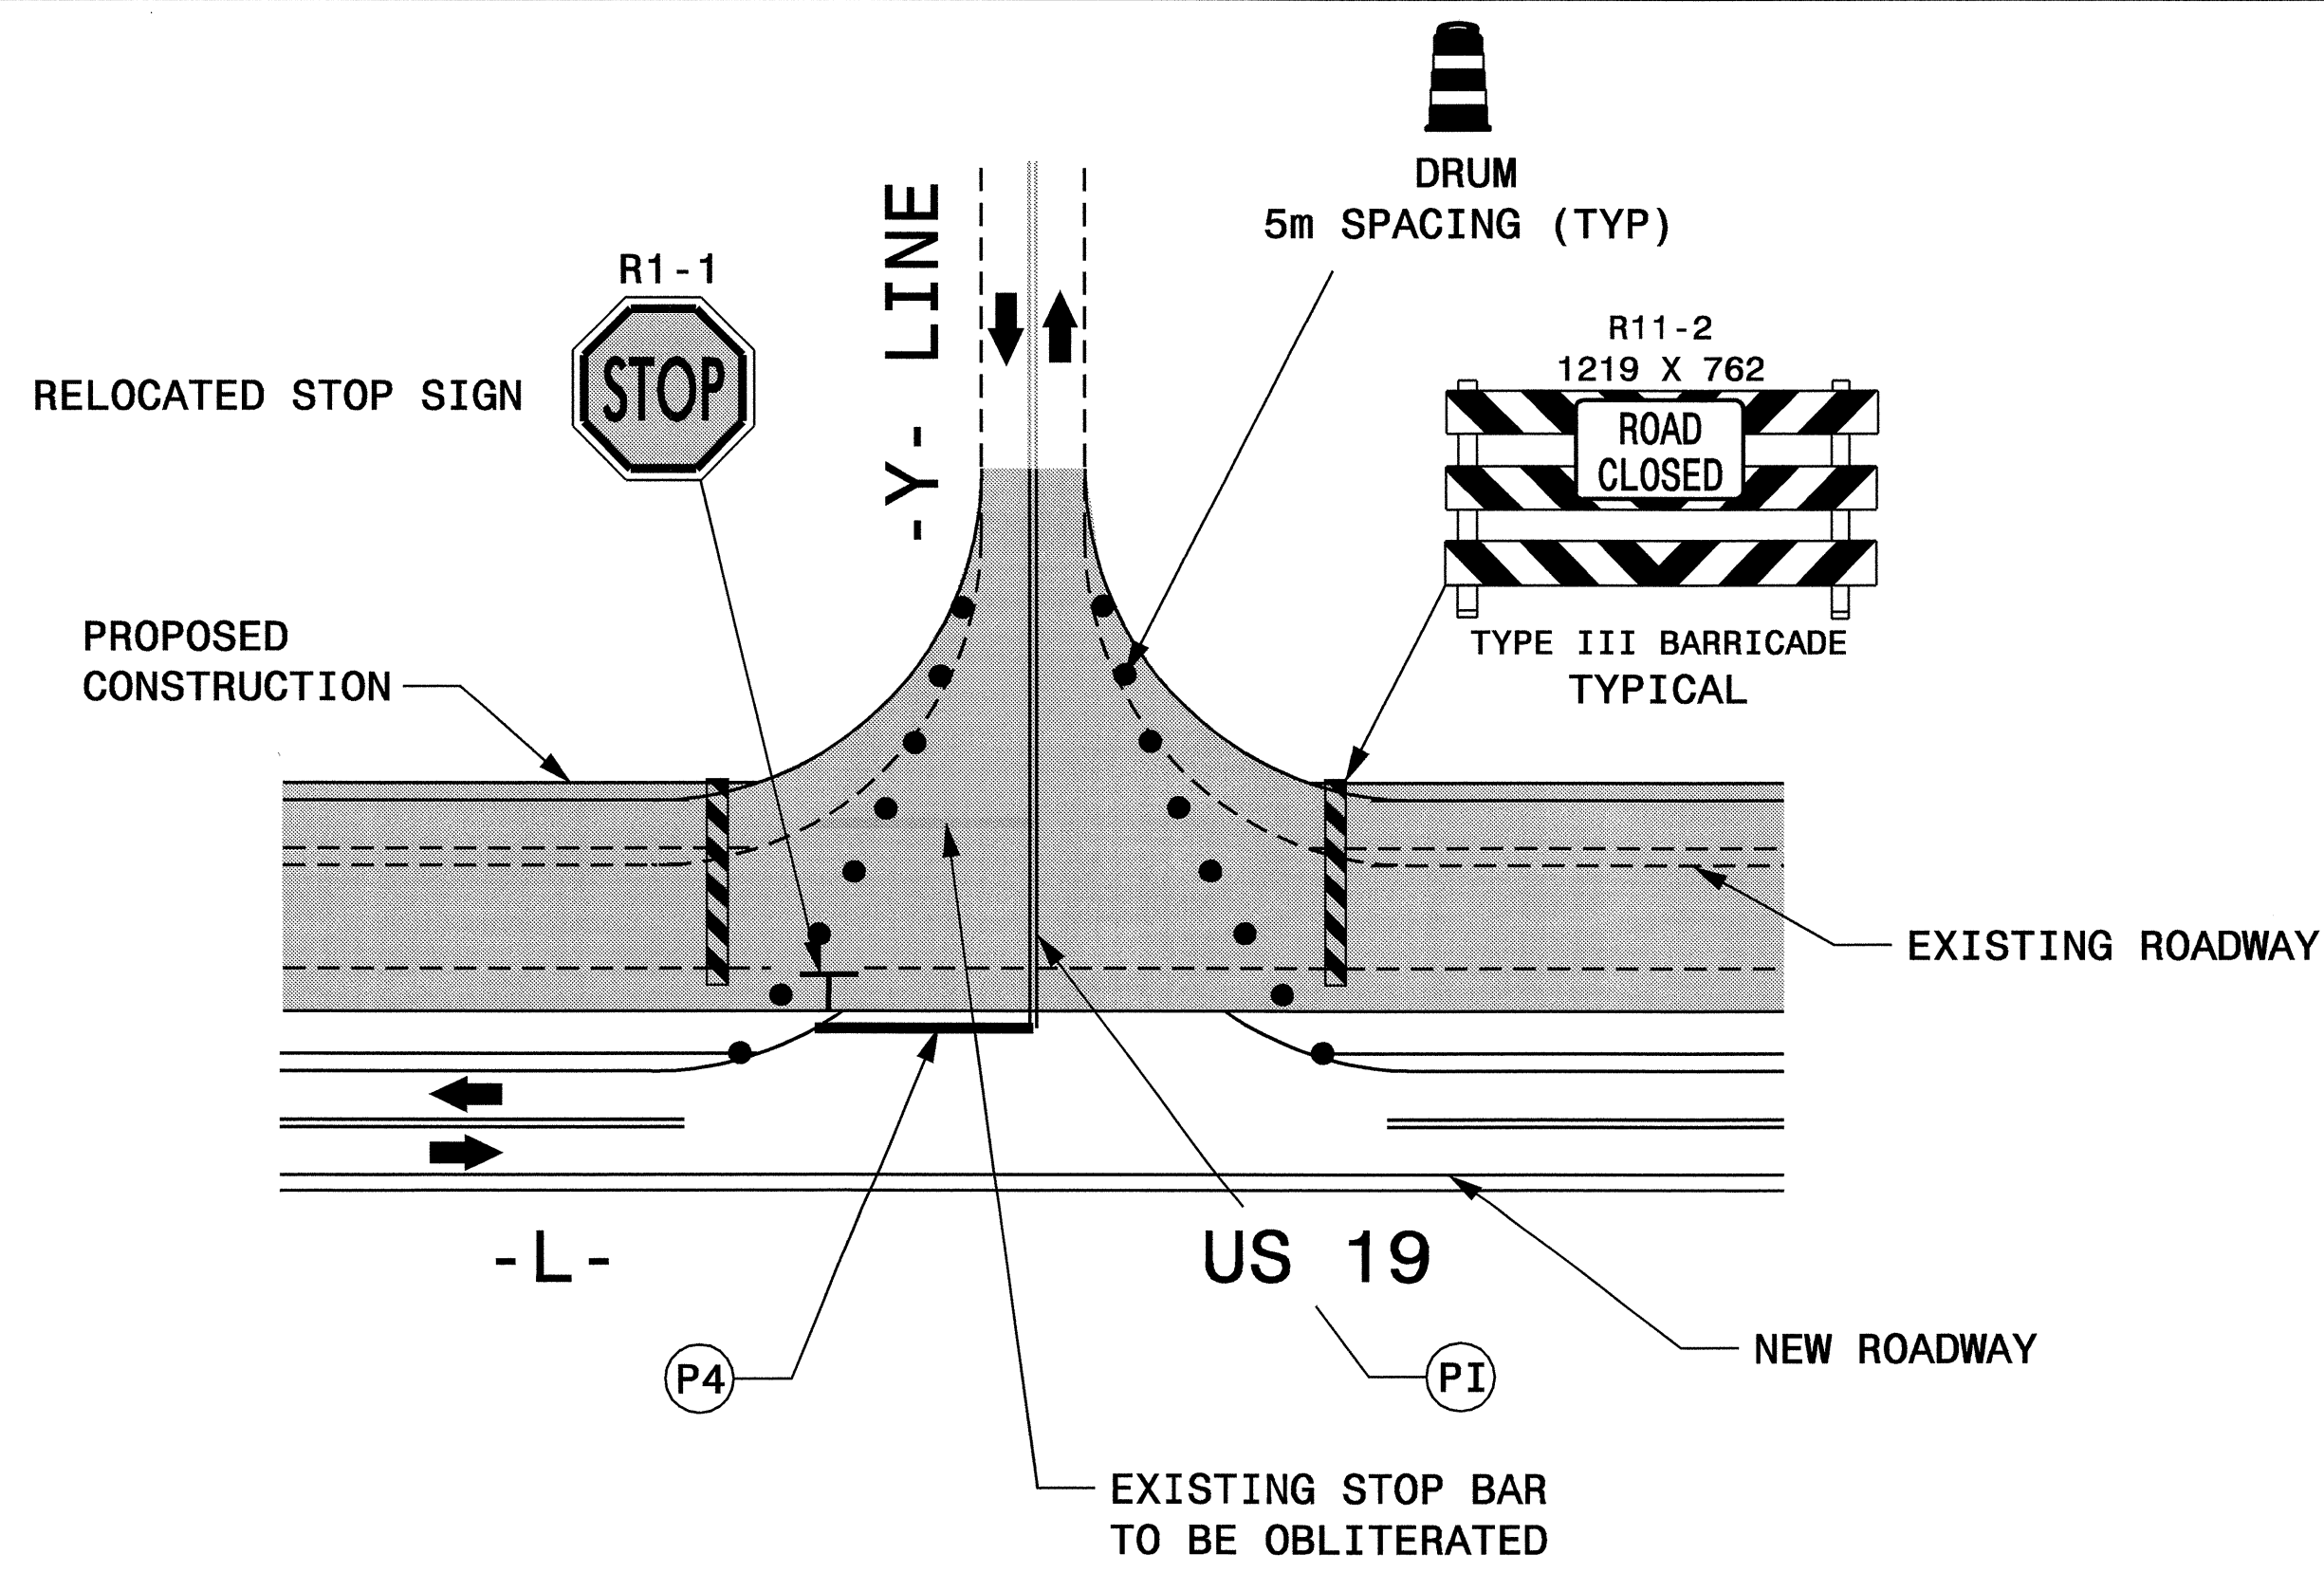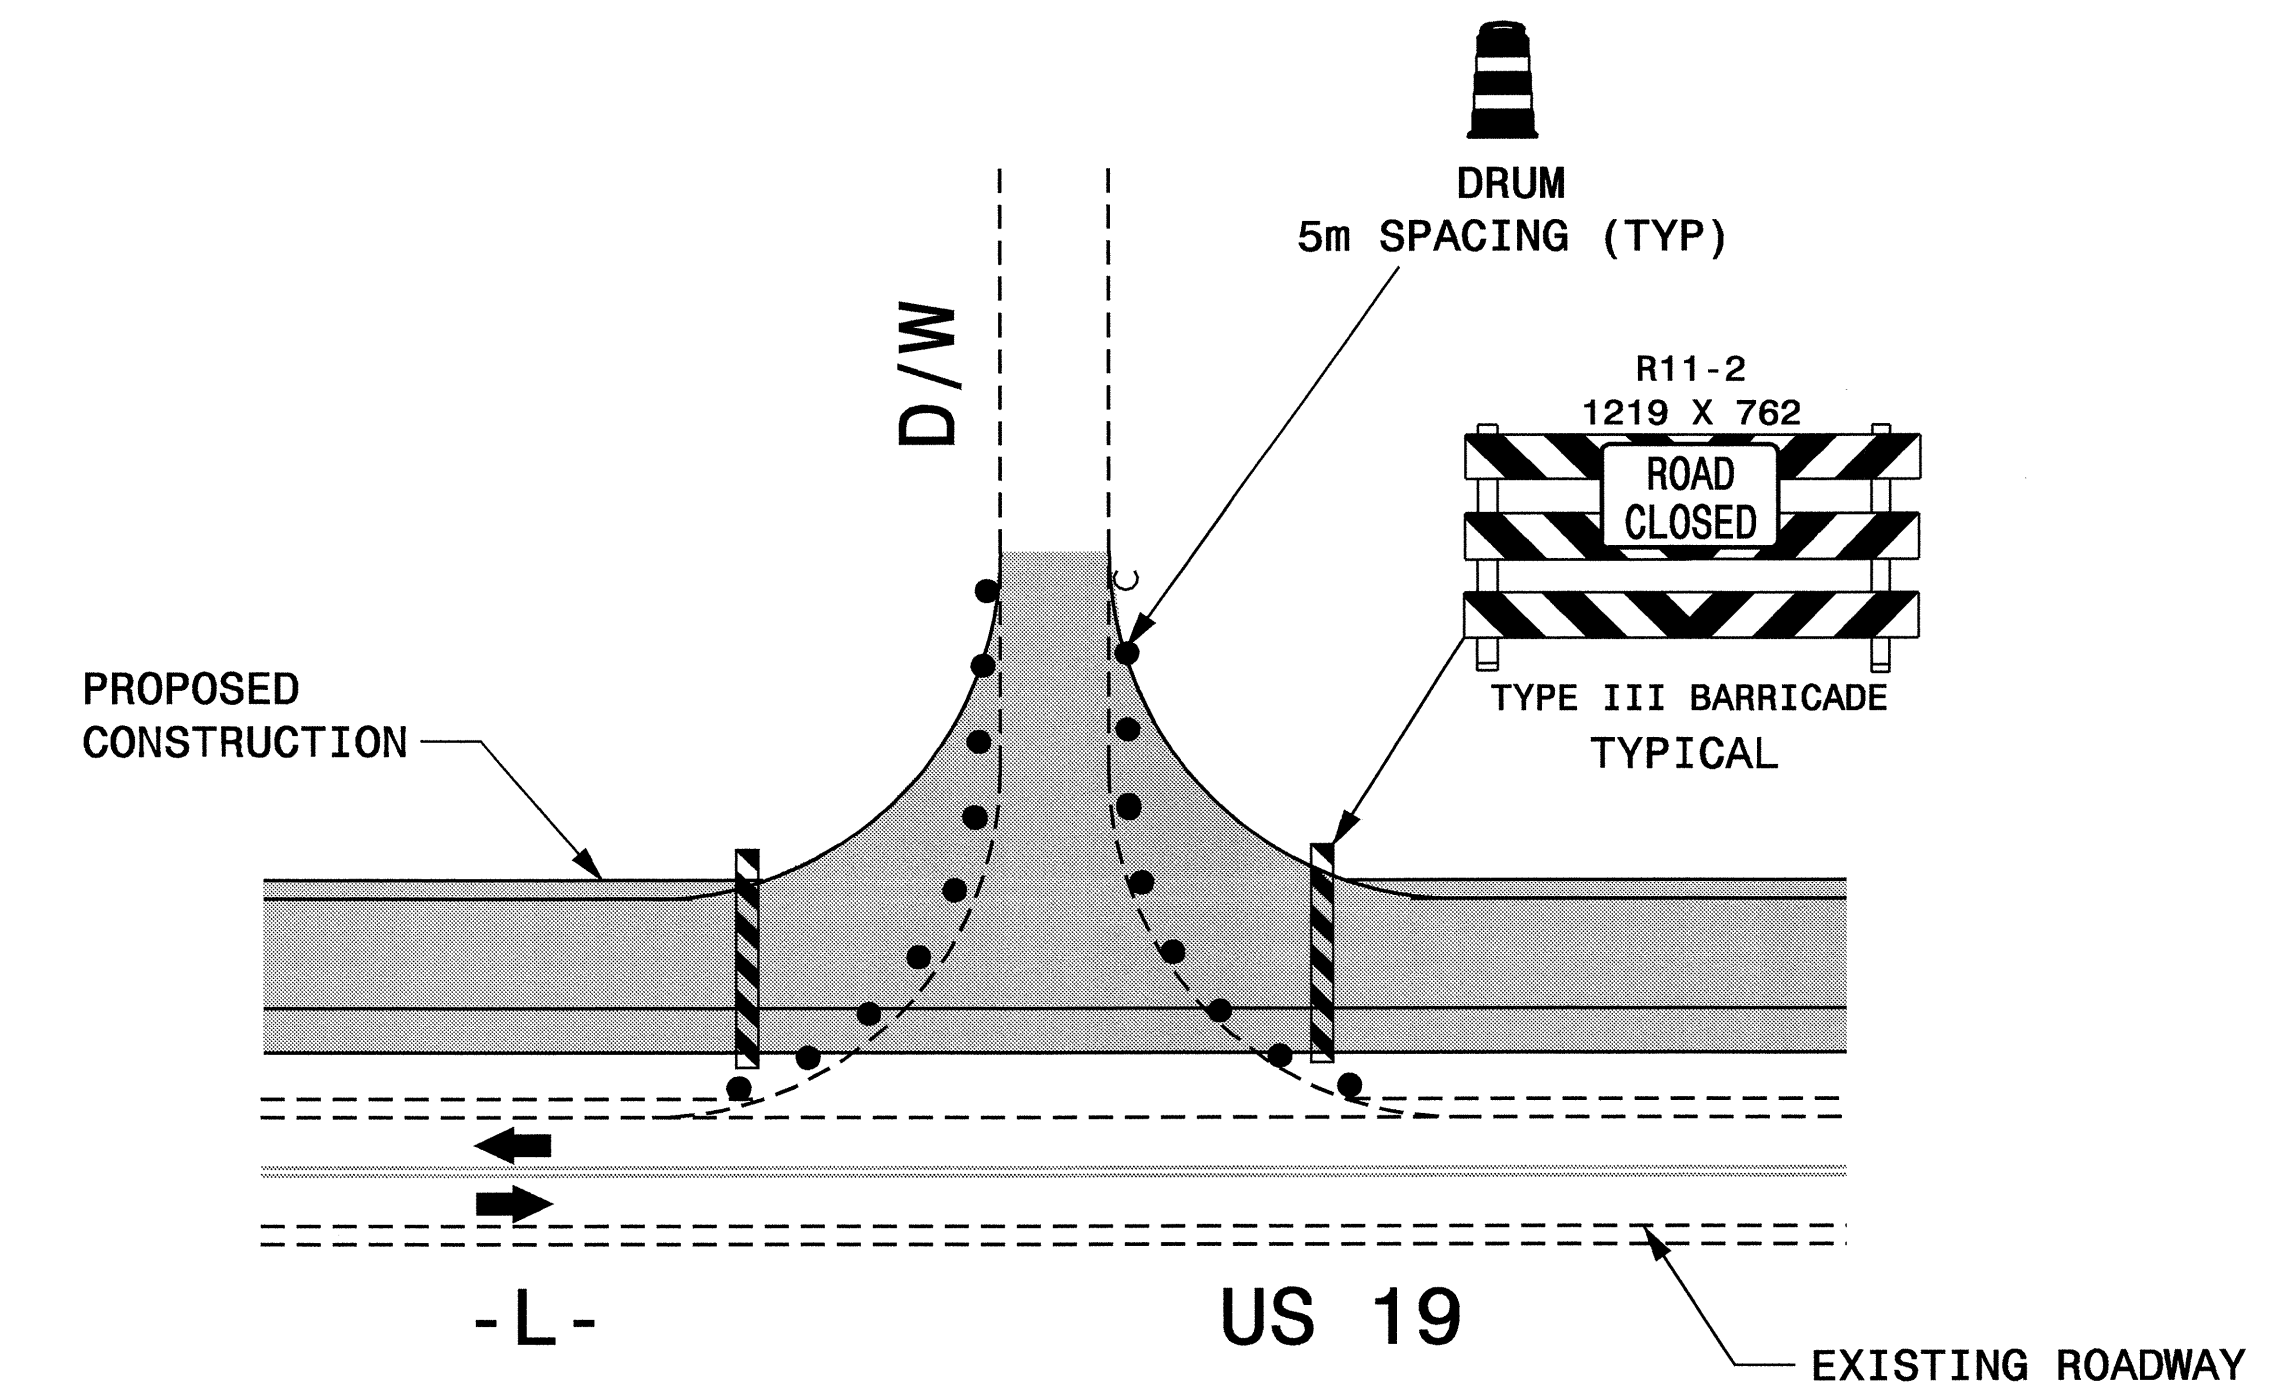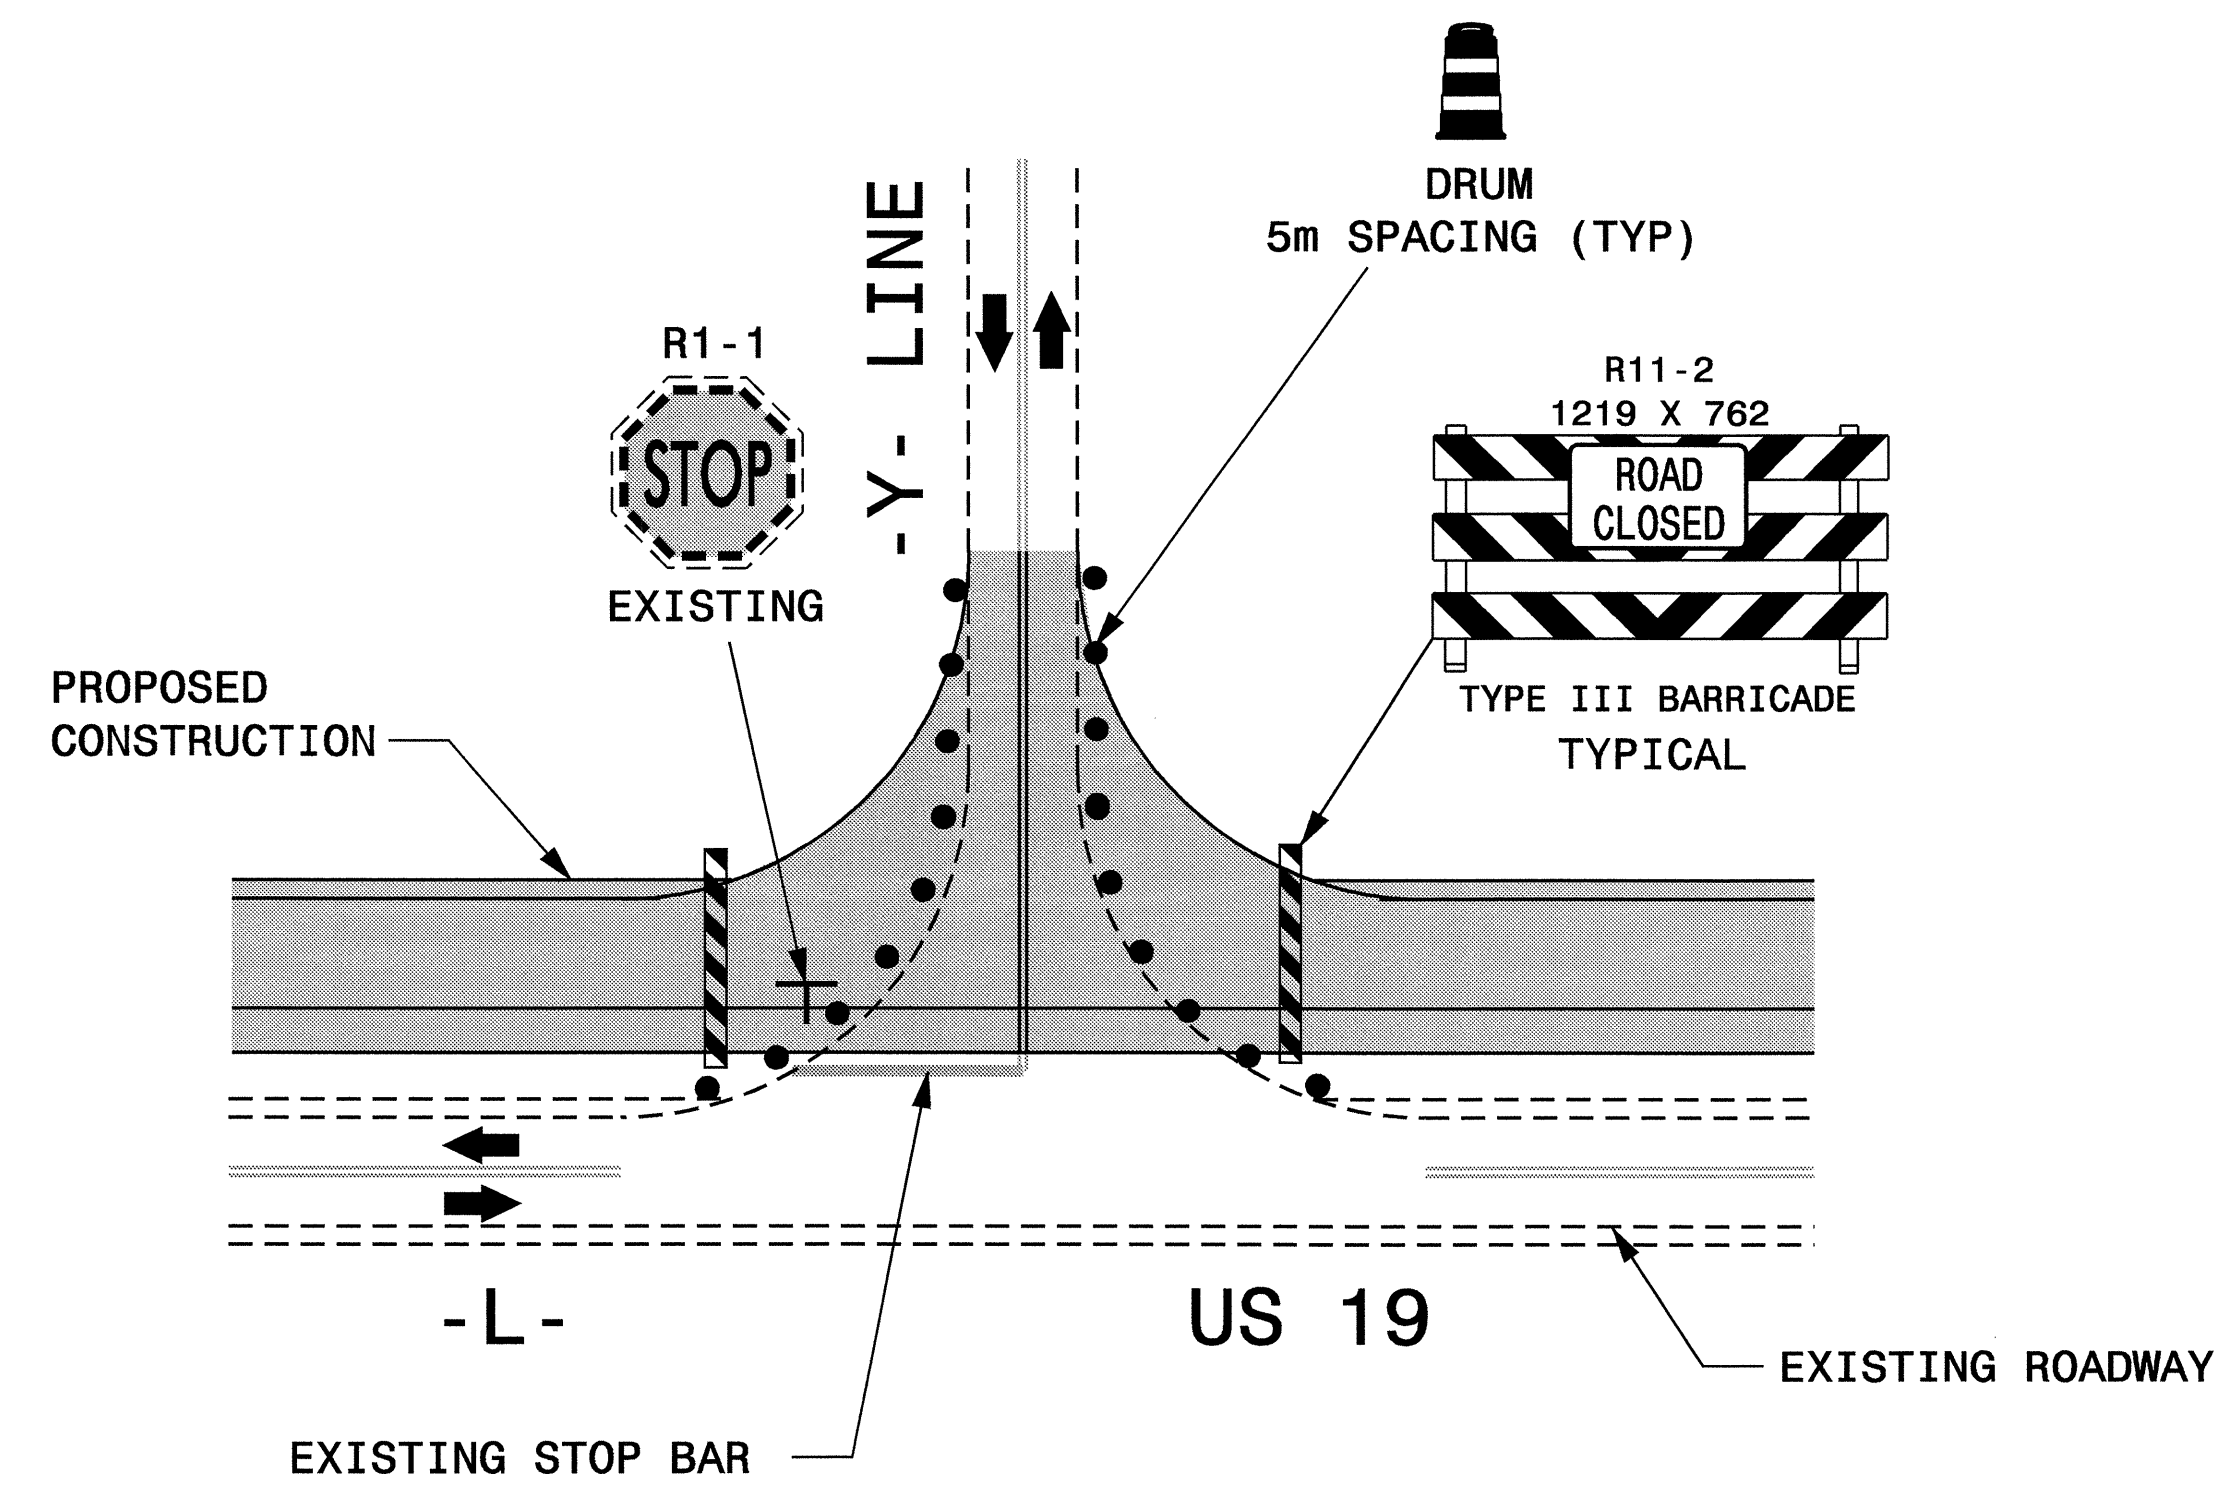


NOTE: SEE SHEET TCP-61 CONCERNING TRAFFIC CONTROL FOR NEW STOP LOCATIONS FOR -Y- LINES

12-FEB-2008 10:06 \\D:\DTP\Projects\Projects-R\2518B\TrafficControl\top\R-2518B_TC_TCP-47.dgn
 dwb\setf@ AT WZTC237500

APPROVED: <i>Jessica D. Kuse</i> DATE: 2/12/08	TYPICAL SIGNS AND DEVICES AT -Y- LINES AND DRIVEWAYS	
SCALE: NONE		REVISIONS
DATE: 01/12		
DWG. BY: DWB		
DESIGN BY: DWB		
REVIEWED BY: JDJ		

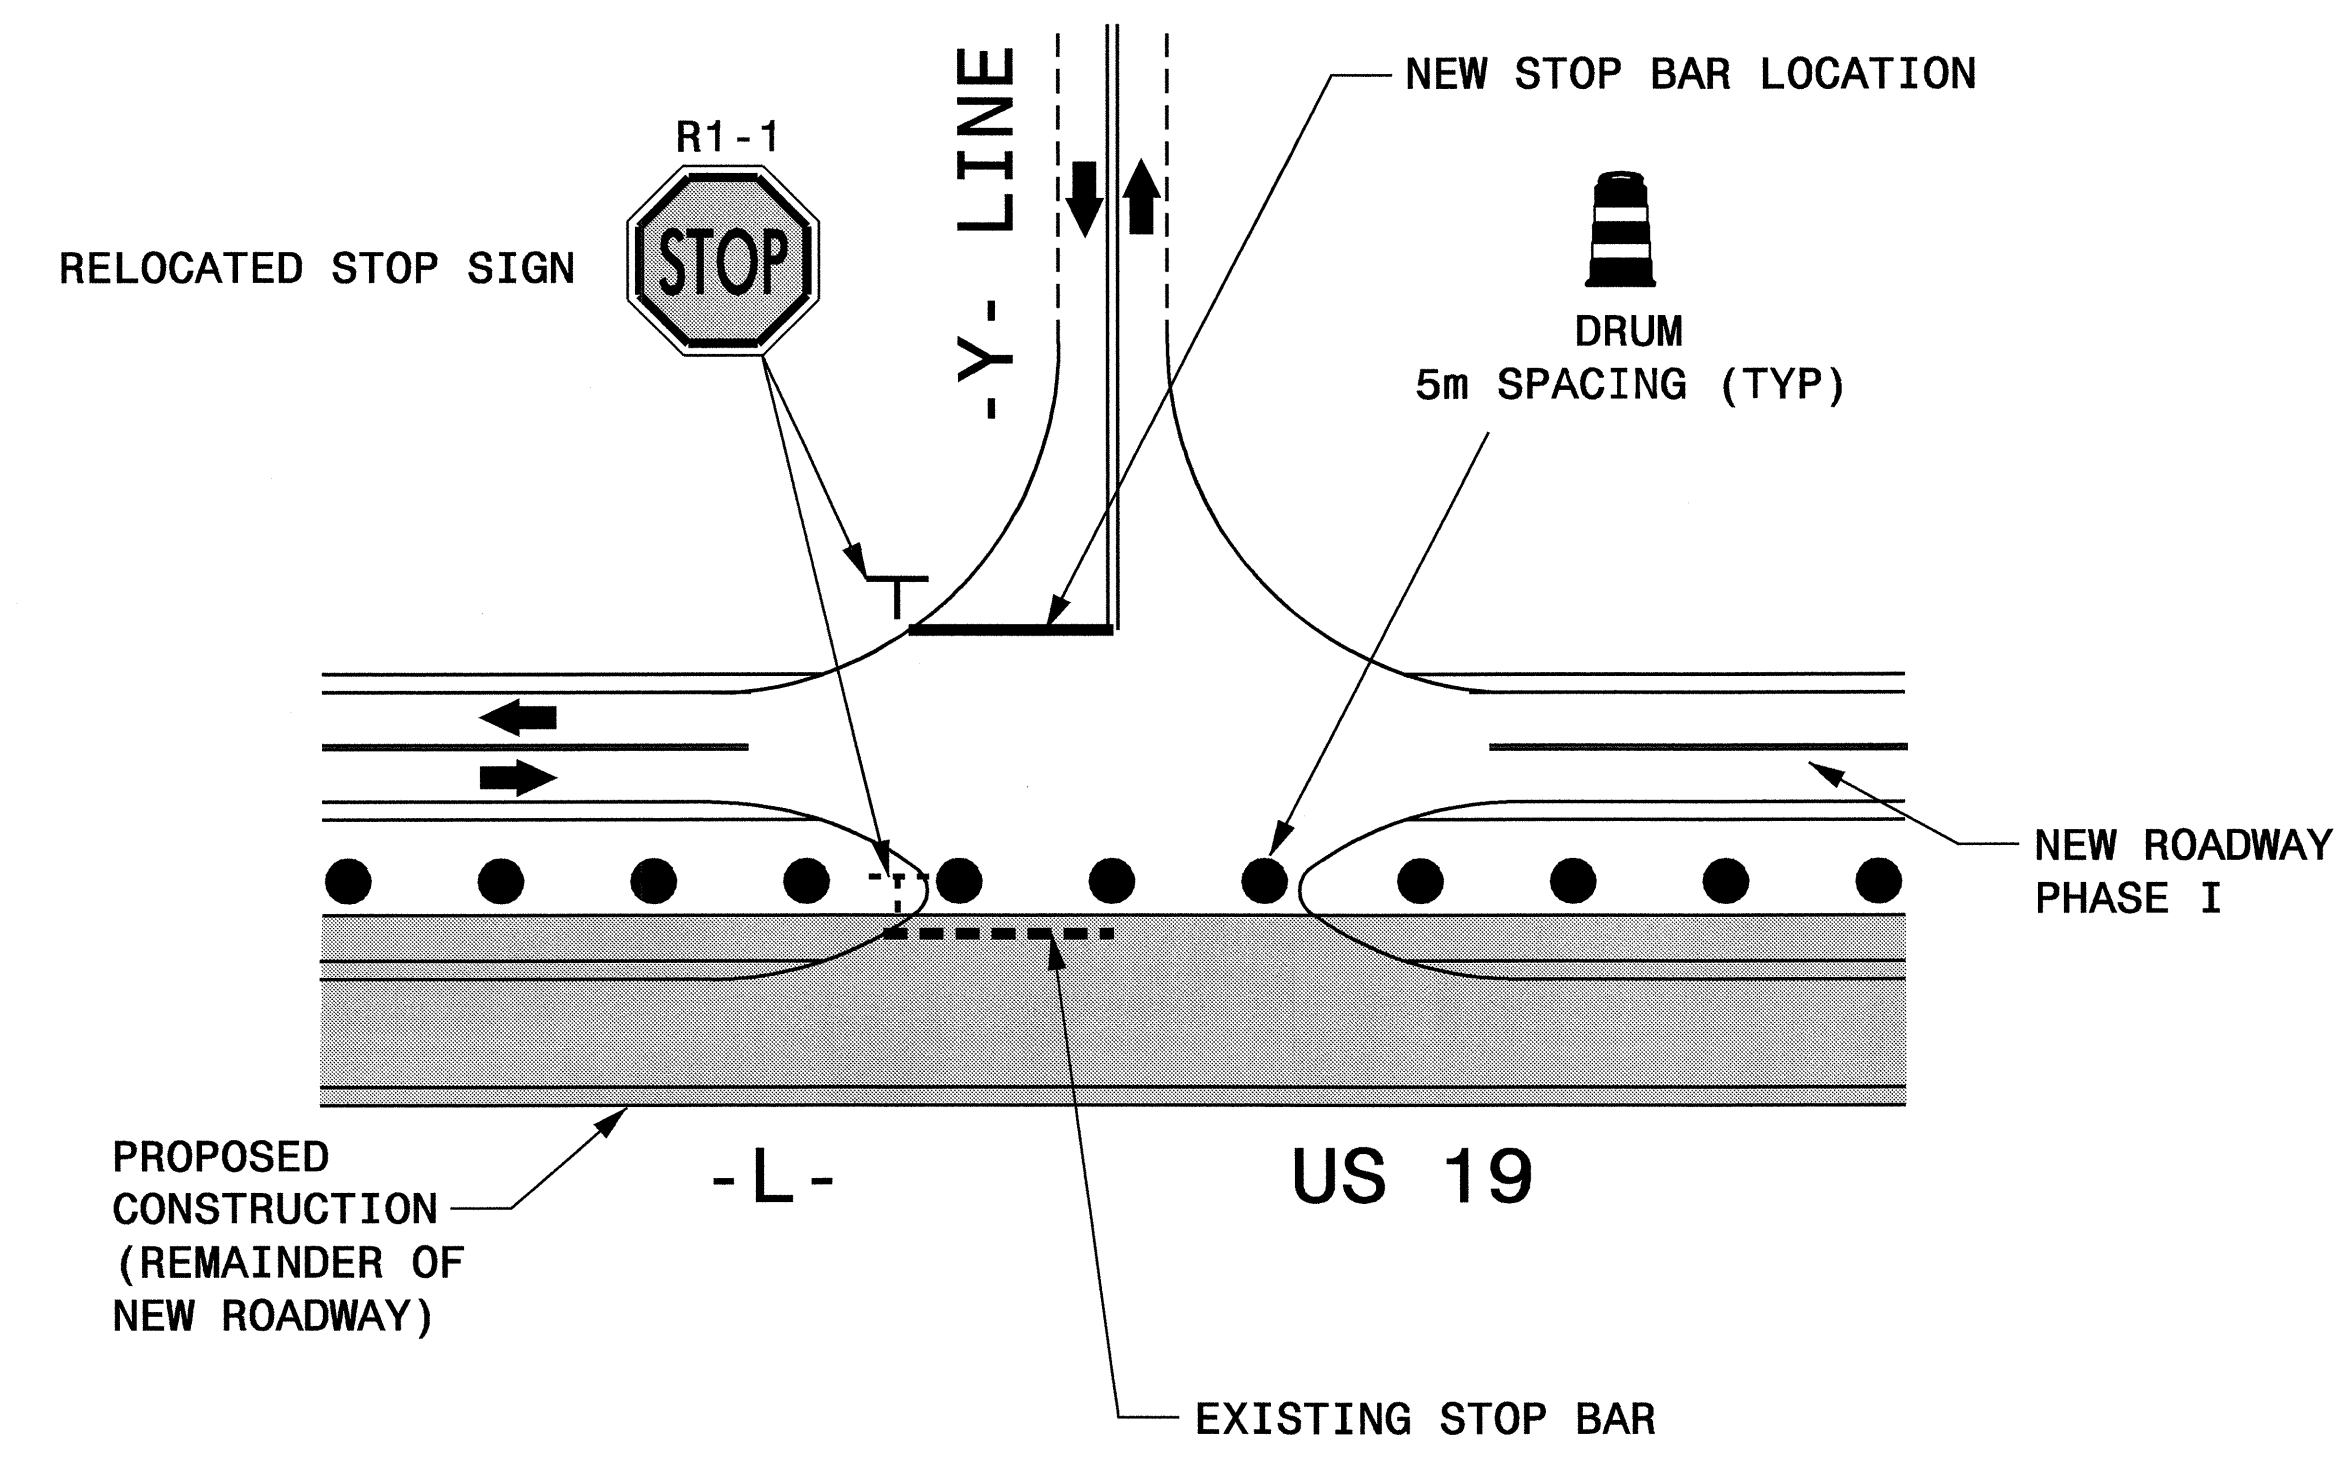


TRAFFIC CONTROL TREATMENT FOR NEW STOP LOCATION FOR MEDIUM TO HIGH VOLUME ROAD

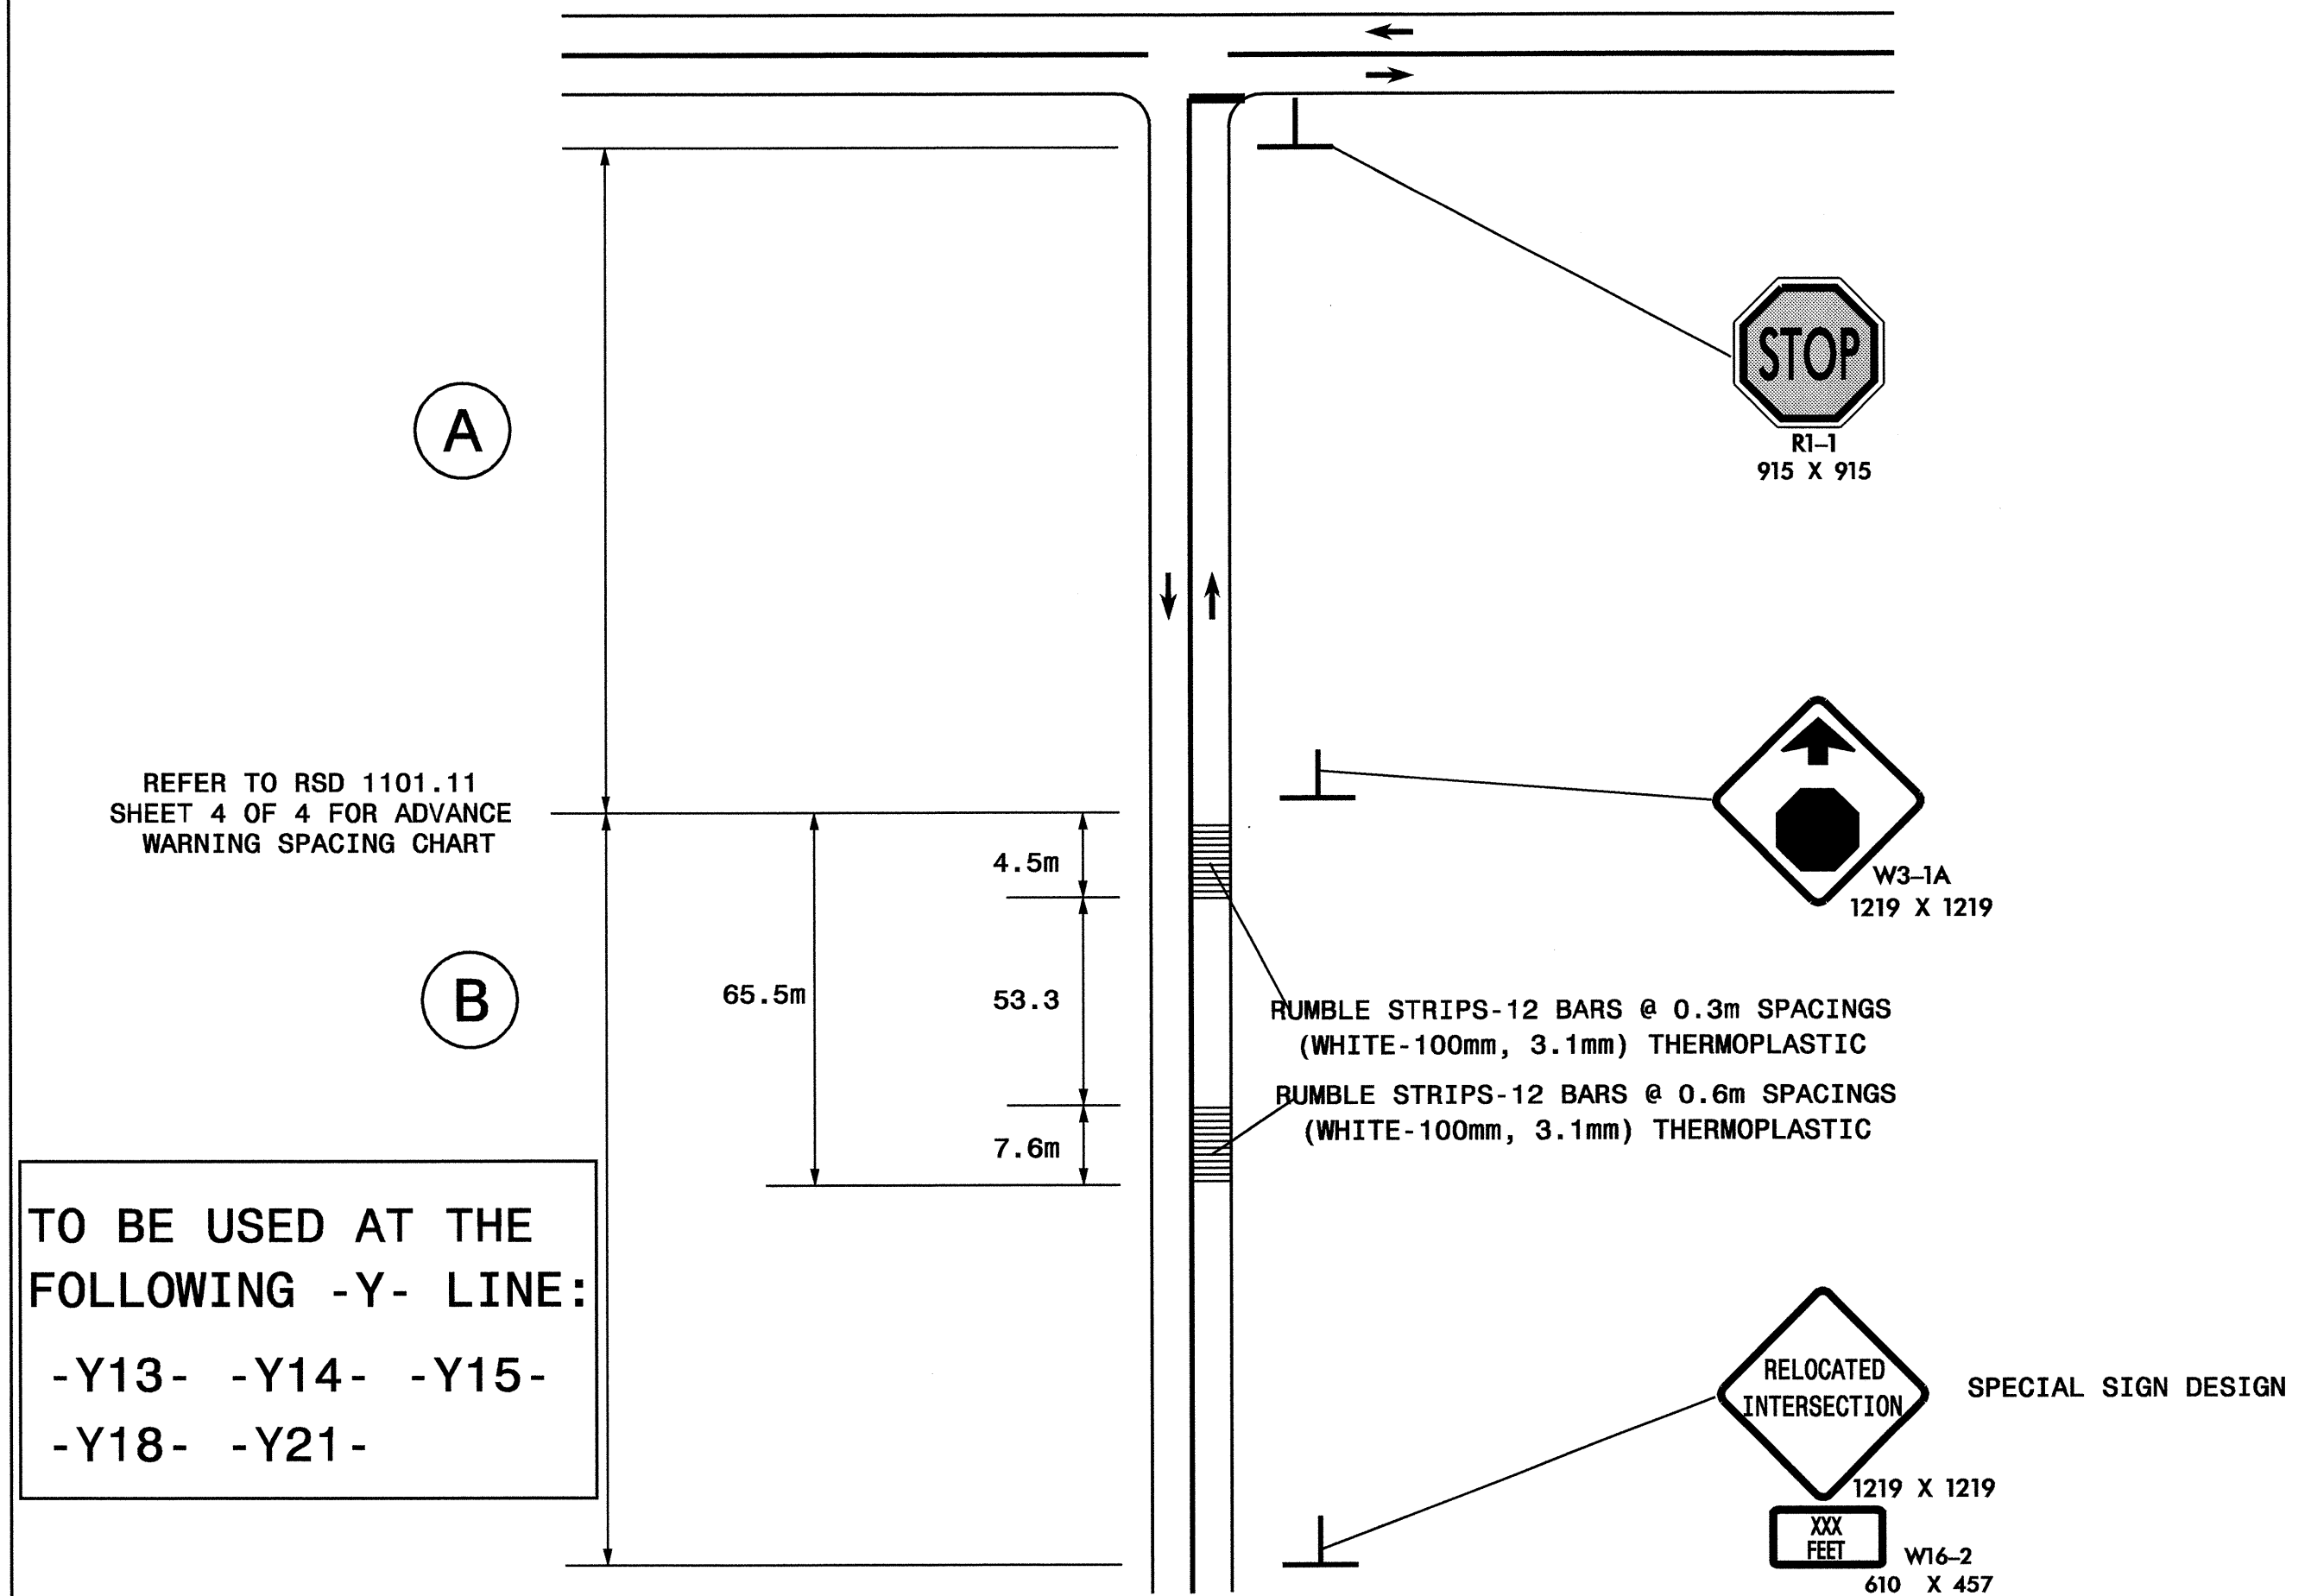


TO BE USED AT THE FOLLOWING -Y- LINE:
-Y13- -Y14- -Y15-
-Y18- -Y21-

TRAFFIC CONTROL TREATMENT FOR NEW STOP LOCATION FOR MEDIUM VOLUME ROAD

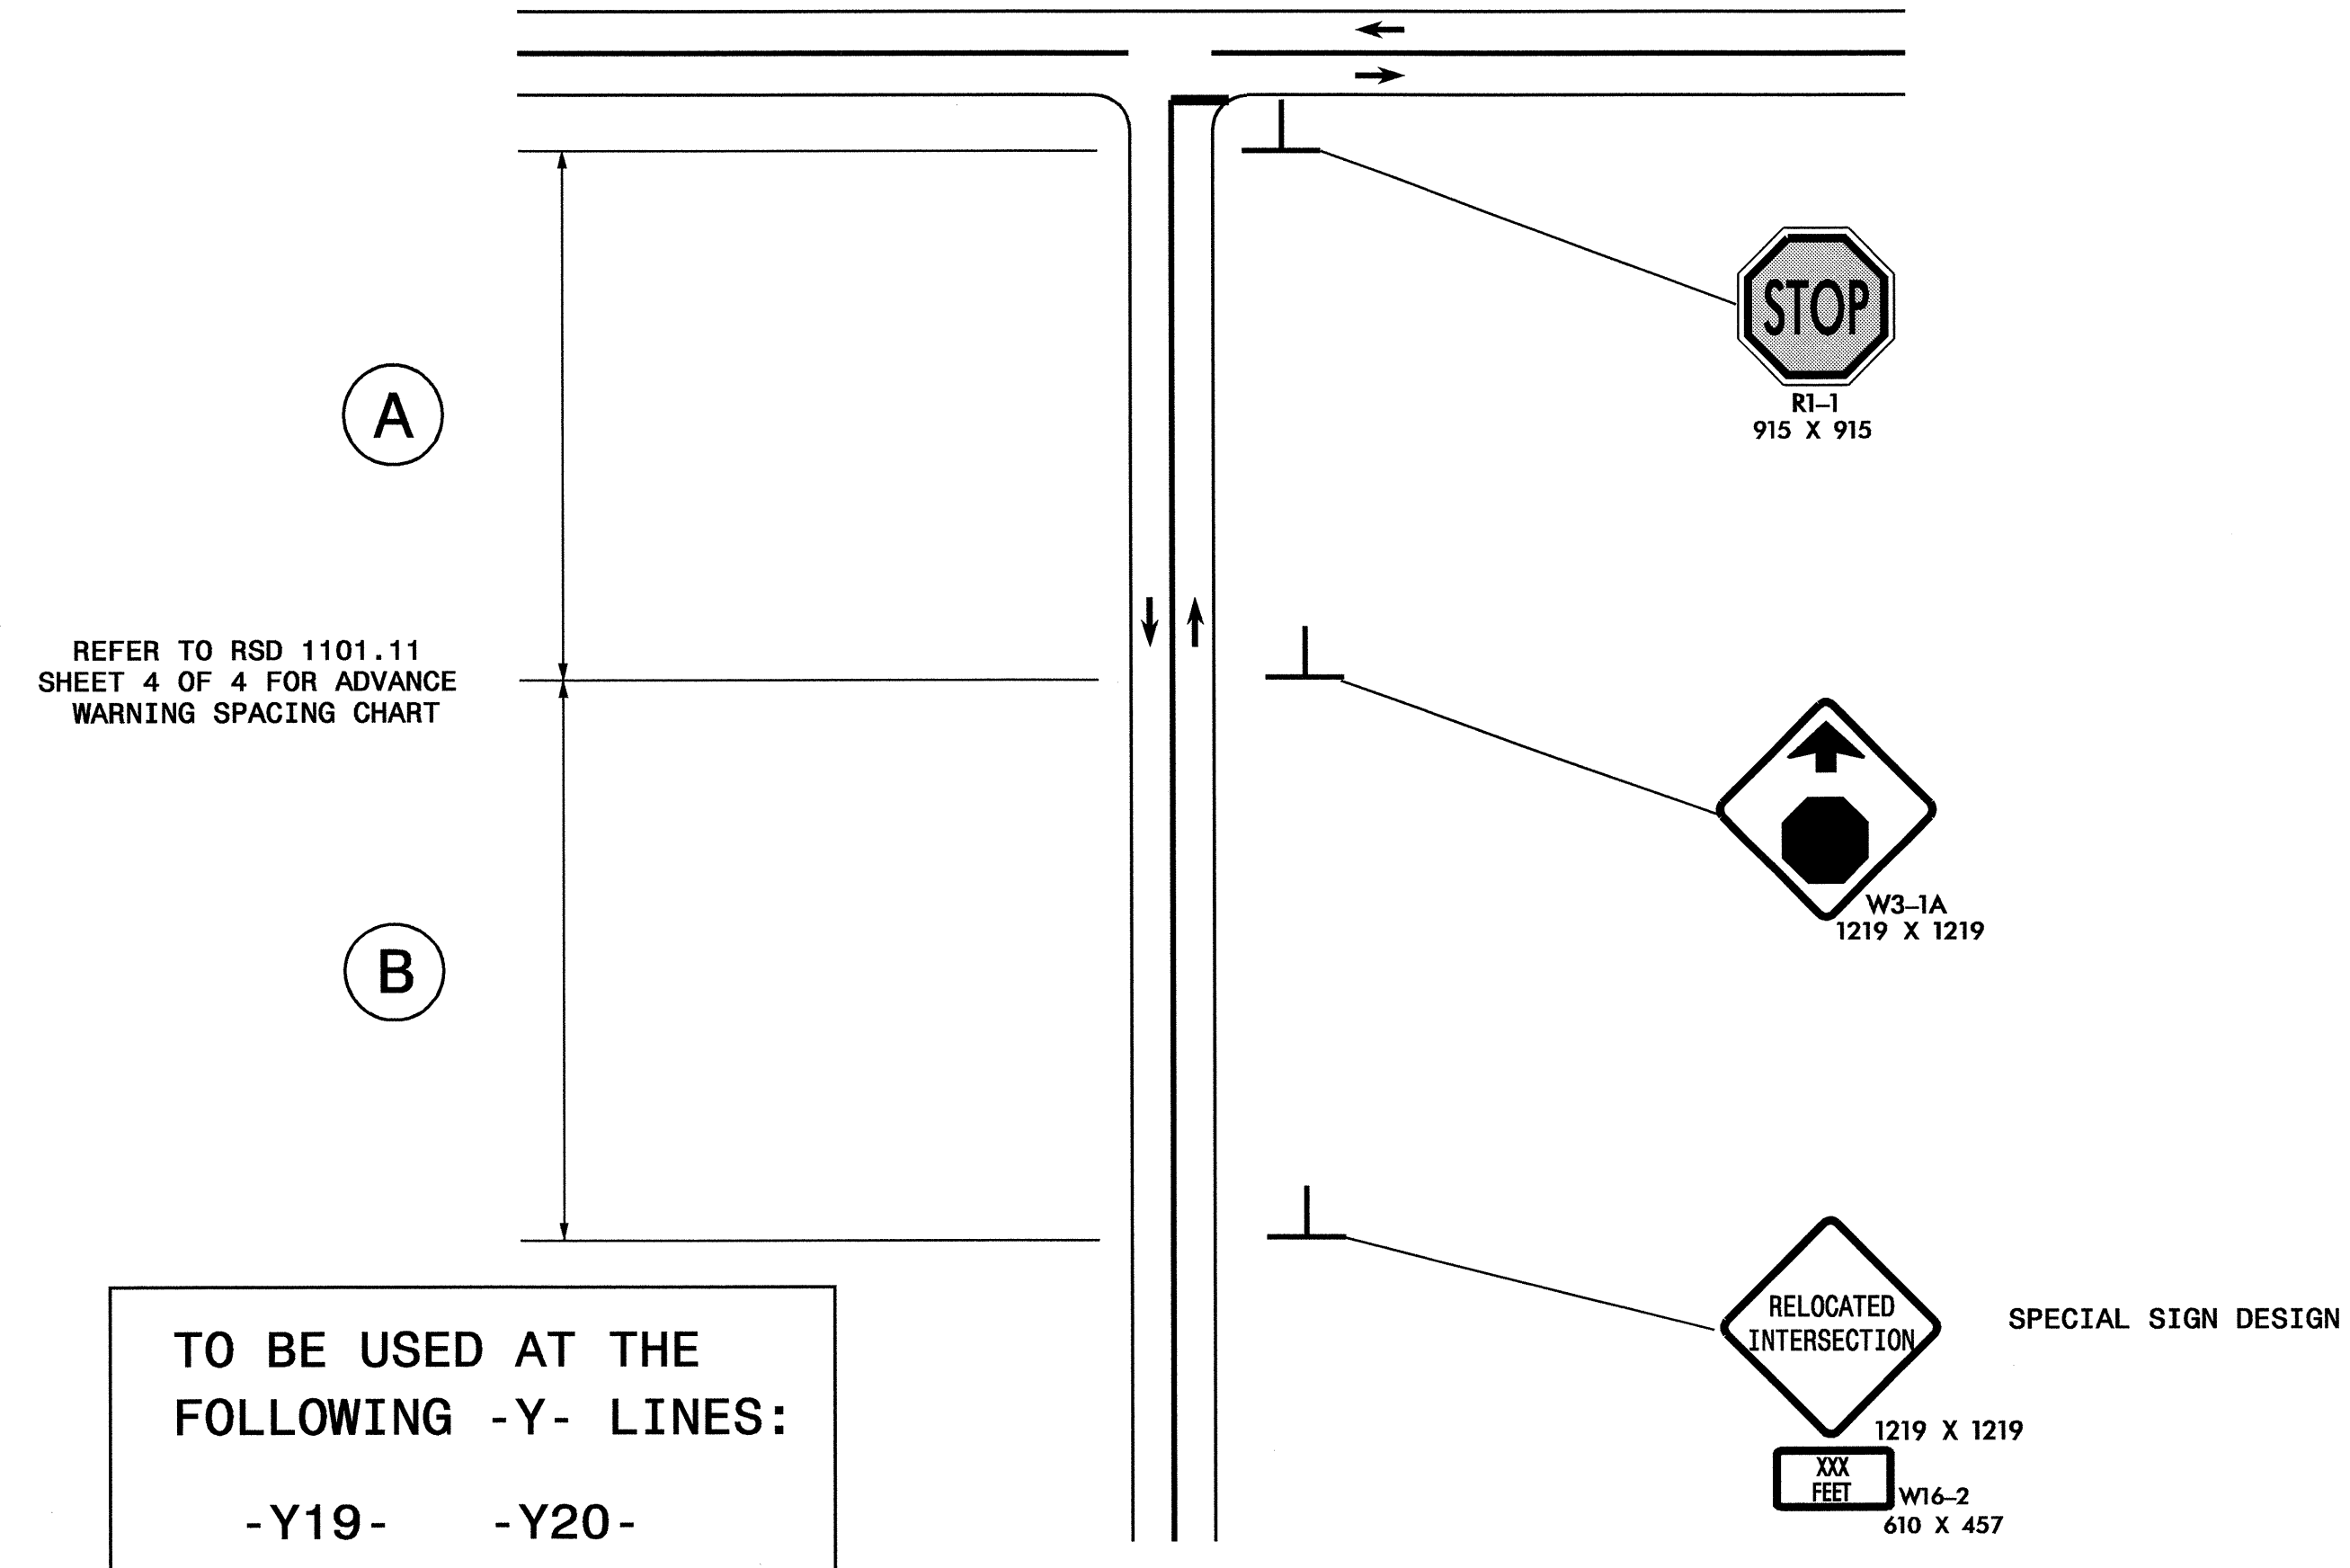

TO BE USED AT THE FOLLOWING -Y- LINES:
-Y19- -Y20-

TRAFFIC CONTROL TREATMENT FOR NEW STOP LOCATION FOR LOW VOLUME ROAD

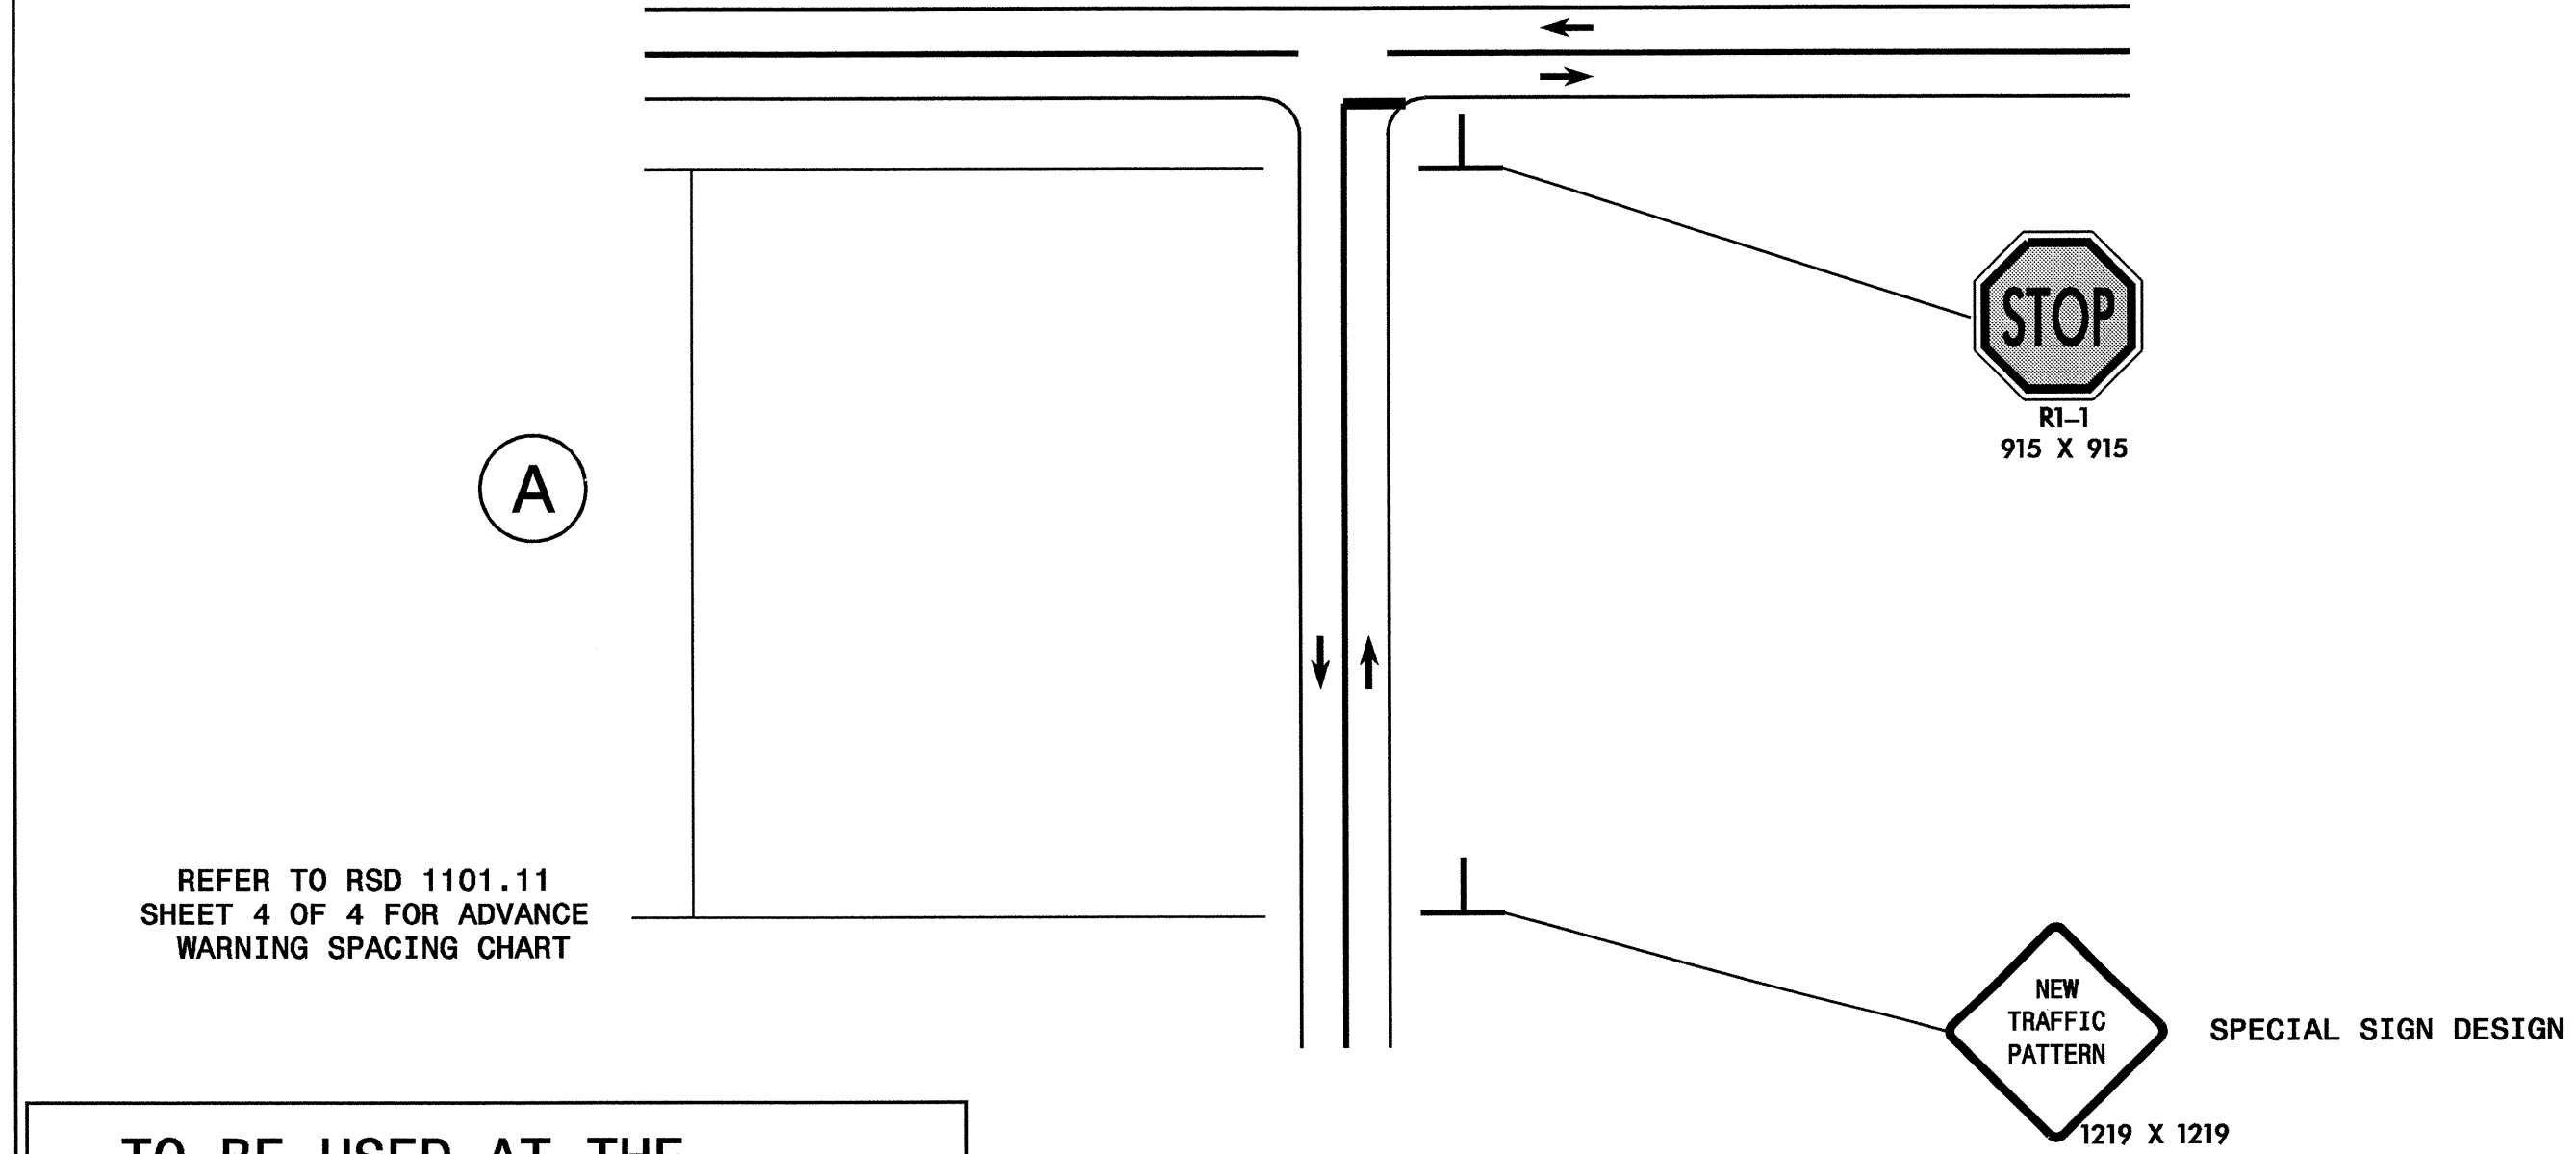


TO BE USED AT THE FOLLOWING -Y- LINES:
-Y1- -Y2- -Y3- -Y4-
-Y5- -Y6- -Y7- -Y8-
-Y9- -Y10- -Y11- -Y12-
-Y16- -Y17-

NOTE: MAY ADD CHANGEABLE MESSAGE SIGN IN ADVANCE OF "NEW TRAFFIC PATTERN" SIGN FOR ADDITIONAL ADVANCE WARNING.

APPROVED: <i>Jessica</i> DATE: 1/2/08	TRAFFIC CONTROL FOR NEW STOP LOCATIONS FOR -Y- LINES		
	SCALE: NONE		
	DATE: 01/08		REVISIONS
	DWG. BY: RMG		
	DESIGN BY: RMG		
	REVIEWED BY: JDK		

12-FEB-2008 10:07
 I:\D:\Projects\ProJ\TIP\Projects-R\2518B\TrafficControl\top\R-2518B.TC.TCP-48.dgn
 dwg:rmg
 AT WZ:12/23/08

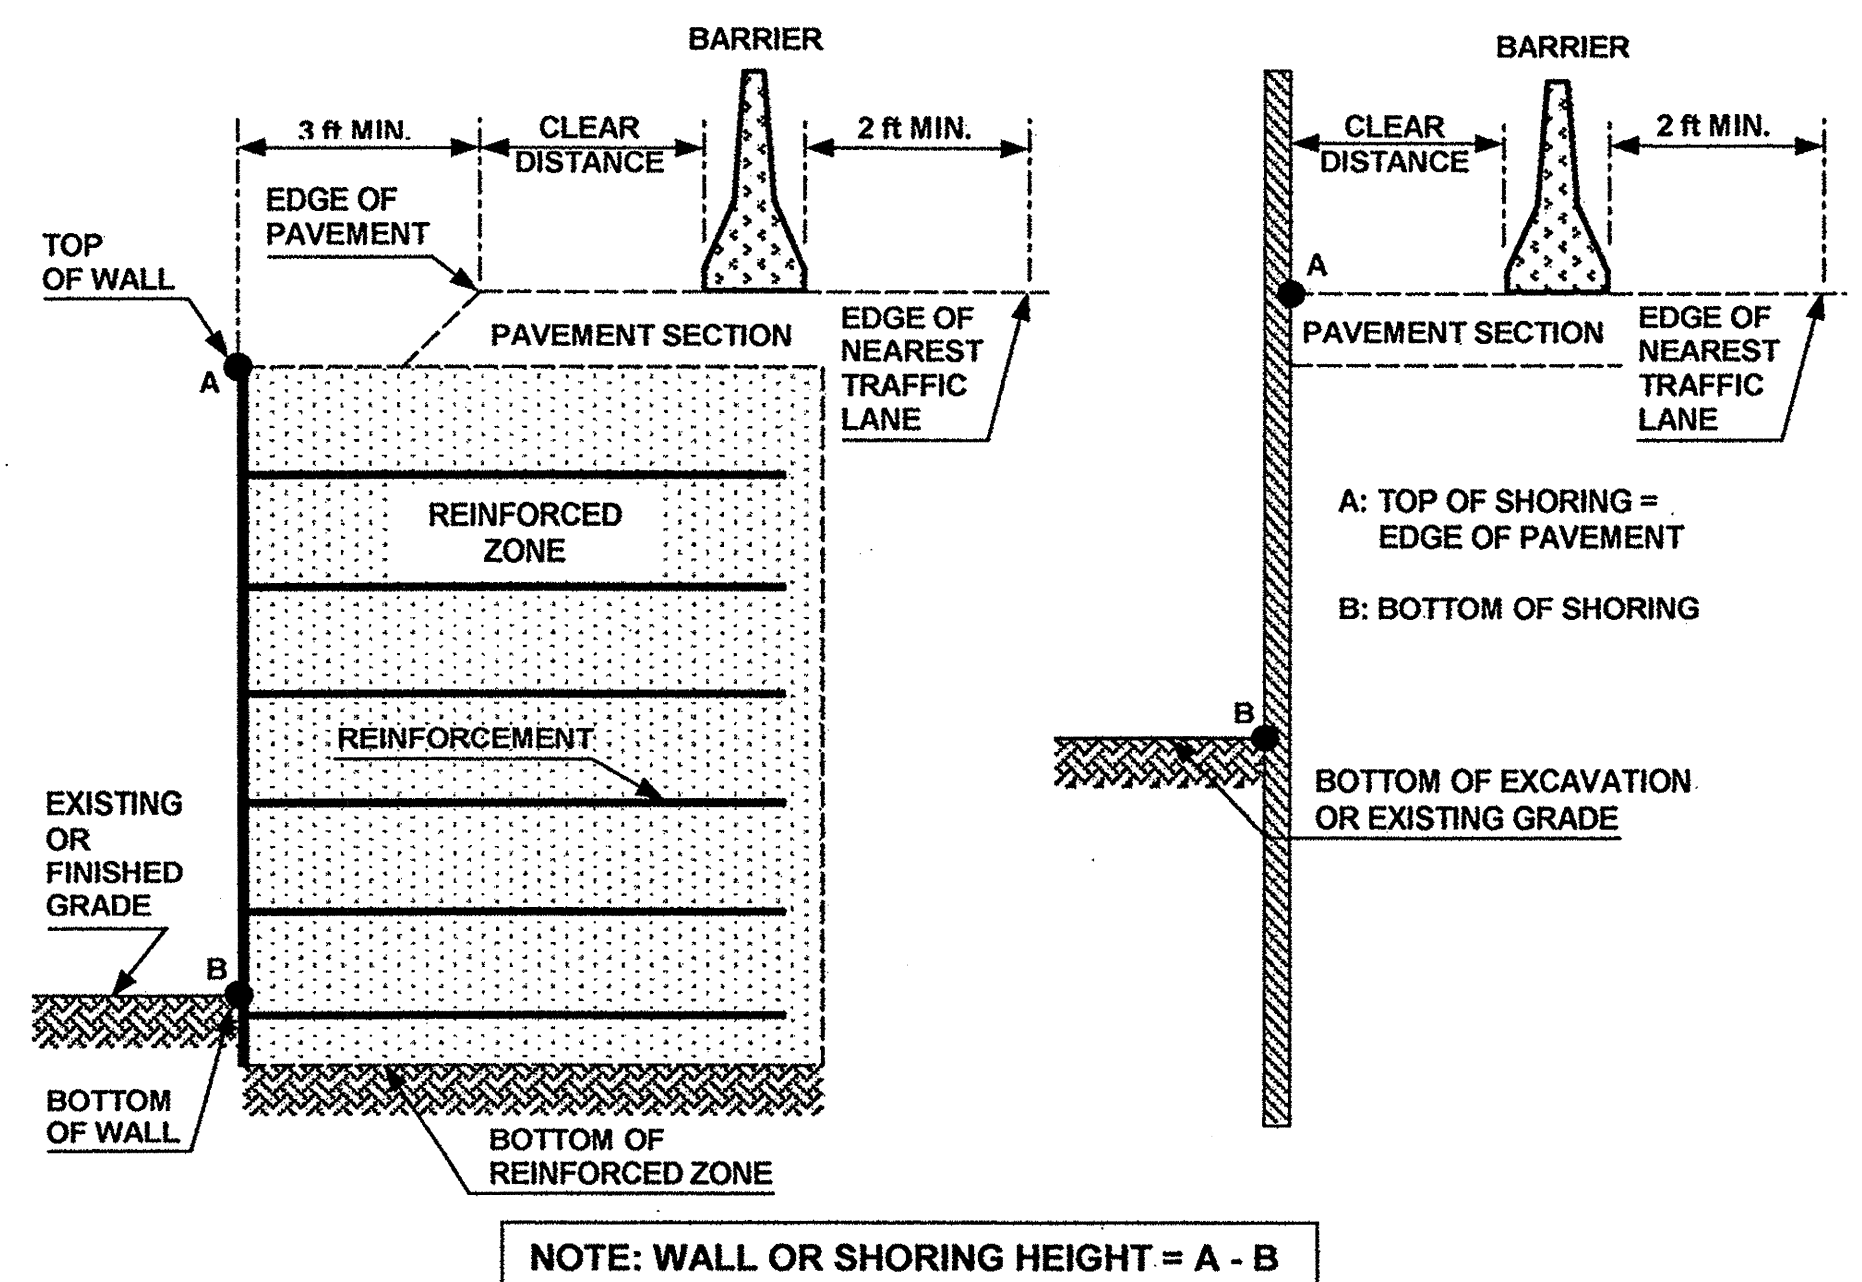

NOTE: WALL OR SHORING HEIGHT = A - B

FIGURE A

NOTES

- REFER TO THE TRAFFIC CONTROL PLANS FOR SHORING LOCATIONS AND SOIL PARAMETERS.
- REFER TO THE "TEMPORARY SHORING" PROJECT SPECIAL PROVISION FOR MORE INFORMATION ABOUT TEMPORARY SHORING, MEASUREMENT AND PAYMENT.
- PROVIDE PORTABLE CONCRETE BARRIER TO PROTECT TEMPORARY SHORING IF SHORING IS LOCATED WITHIN THE CLEAR ZONE AS DEFINED IN THE AASHTO ROADSIDE DESIGN GUIDE.
- BASED ON THE CLEAR DISTANCE, OFFSET, DESIGN SPEED AND PAVEMENT TYPE, CHOOSE AN UNANCHORED PCB, ANCHORED PCB OR AN OREGON BARRIER FROM THE TABLE SHOWN IN FIGURE B. FOR TRAFFIC LANES AND PORTABLE CONCRETE BARRIER LOCATED ABOVE AND BEHIND TEMPORARY SHORING, THE FOLLOWING ARE DEFINED AS:

CLEAR DISTANCE - HORIZONTAL DISTANCE FROM THE BACK FACE OF THE BARRIER TO THE EDGE OF PAVEMENT FOR TEMPORARY MSE WALL OR TO THE FACE OF NON-ANCHORED TEMPORARY SHORING AS SHOWN IN FIGURE A.

OFFSET - HORIZONTAL DISTANCE FROM THE FRONT FACE OF THE BARRIER TO CENTERLINE OF THE FURTHEST TRAFFIC LANE AS SHOWN IN FIGURE B FOR 3 TRAFFIC LANES.
- AT THE CONTRACTOR'S OPTION OR IF THE MINIMUM REQUIRED CLEAR DISTANCE IS NOT AVAILABLE, SET AN UNANCHORED PCB AGAINST THE TRAFFIC SIDE OF THE SHORING AND DESIGN SHORING FOR TRAFFIC IMPACT OR USE THE "SURCHARGE CASE WITH TRAFFIC IMPACT" FOR THE STANDARD TEMPORARY SHORING.
- USE NCDOT PORTABLE CONCRETE BARRIER (PCB) IN ACCORDANCE WITH ROADWAY STANDARD DRAWING NO. 1170.01 AND SECTION 1170 OF THE STANDARD SPECIFICATIONS.
- USE OREGON TALL F-SHAPE CONCRETE BARRIER IN ACCORDANCE WITH DETAIL DRAWING AND SPECIAL PROVISION OBTAINED FROM: [HTTP://WWW.NCDOT.ORG/DOH/PRECONSTRUCT/WZTC/DESRES/ENGLISH/DESRESENG.HTML](http://www.ncdot.org/doh/preconstruct/wztc/desres/english/desreseng.html)
- UNLESS NOTED OTHERWISE ON THE PLANS, SET PORTABLE CONCRETE BARRIER WITH A MINIMUM DISTANCE OF 2 FT BETWEEN THE FRONT FACE OF THE BARRIER AND THE EDGE OF THE NEAREST TRAFFIC LANE AS SHOWN IN FIGURE A.
- FOR PORTABLE CONCRETE BARRIER ABOVE AND BEHIND TEMPORARY MSE WALLS, PROVIDE A MINIMUM DISTANCE OF 3 FT BETWEEN THE EDGE OF PAVEMENT AND THE WALL FACE AS SHOWN IN FIGURE A. IF THESE MINIMUM REQUIRED DISTANCES ARE NOT AVAILABLE, CONTACT THE ENGINEER.
- TABLE SHOWN IN FIGURE B IS BASED ON NCDOT RESEARCH PROJECT NO. 2005-010 WITH VEHICLE TYPE USED FOR NCHRP 350 CRASH TESTS. BARRIER DEFLECTIONS AND RESULTING MINIMUM REQUIRED CLEAR DISTANCES MIGHT VARY SIGNIFICANTLY FOR LARGER HEAVIER VEHICLES, RUNS OF BARRIER LESS THAN 200' IN LENGTH AND WET OR DRY PAVEMENT.

MINIMUM REQUIRED CLEAR DISTANCE, inches

Barrier Type	Pavement Type	Offset * ft	Design Speed, mph					
			<30	31-40	41-50	51-60	61-70	71-80
Unanchored PCB	Asphalt	<8	24	26	29	32	36	40
		8-14	26	28	31	35	38	42
		14-20	27	29	34	36	39	43
		20-26	28	31	35	38	40	44
		26-32	29	32	36	39	42	45
		32-38	30	34	38	41	43	46
		38-44	31	34	41	43	45	48
		44-50	31	35	41	43	46	49
		50-56	32	36	42	44	47	50
	>56	32	36	42	45	47	51	
	Concrete	<8	17	18	21	22	25	26
		8-14	19	20	23	25	26	29
		14-20	22	22	24	26	28	31
		20-26	23	24	26	27	30	34
		26-32	24	25	27	28	32	35
		32-38	24	26	27	30	33	36
		38-44	25	26	28	30	34	37
		44-50	26	26	28	32	35	37
50-56		26	26	28	32	35	38	
>56	26	27	29	32	36	38		
Anchored PCB or Oregon Barrier	Asphalt	All Offsets	24 for All Design Speeds					
Anchored PCB or Oregon Barrier	Concrete (including bridge approach slabs)	All Offsets	12 for All Design Speeds					

* See Figure Below

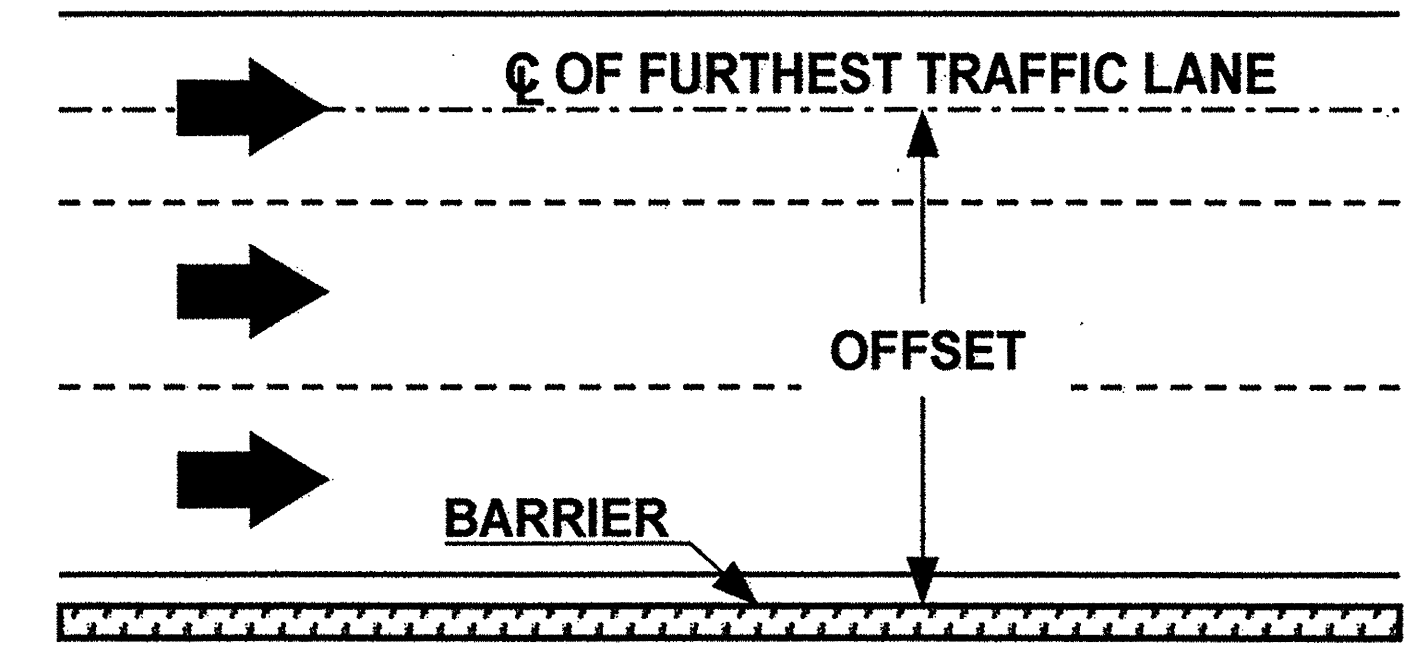
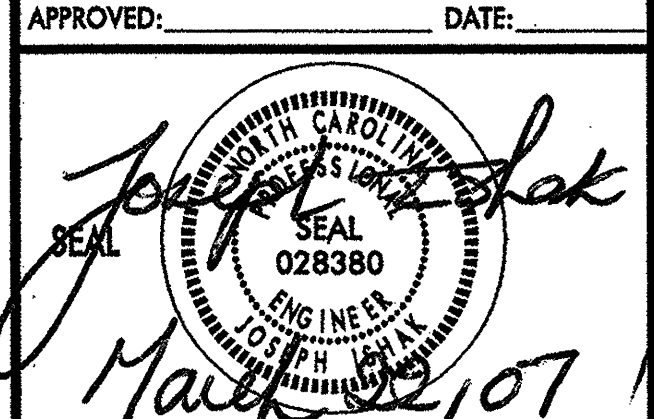
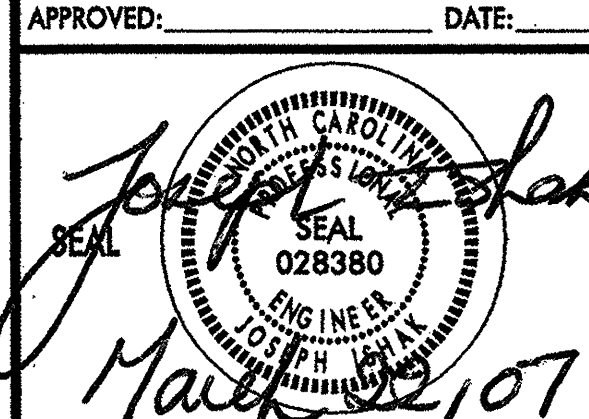
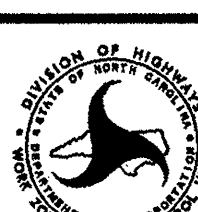


FIGURE B

APPROVED: 	DATE: _____	PORTABLE CONCRETE BARRIER AT TEMPORARY SHORING LOCATIONS	
	SCALE: NONE		REVISIONS
	DATE: 3/07		
	DESIGN BY: JI		
	REVIEWED BY: JI		

22-MAR-2007 10:44 \UDOT\NF\SR001\01\WZTC22231.dgn
 \UDOT\NF\SR001\01\WZTC22231.dgn