


PROJECT REFERENCE NO.	SHEET NO.
R-2915D	EC-05/CONST.05
RW SHEET NO.	
ROADWAY DESIGN ENGINEER	HYDRAULICS ENGINEER

CLEARING AND GRUBBING
EROSION CONTROL FOR
CONSTRUCTION SHEET 05

END TIP PROJECT R-2915C
BEGIN TIP PROJECT R-2915D
-TIE- POT Sta. 25+44.02 =
-L- ST Sta. 464+44.02

Pis Sta 462+60.70
Os = 2' 37" 33.8"
Ls = 275.00'
LT = 183.35'
ST = 91.69'

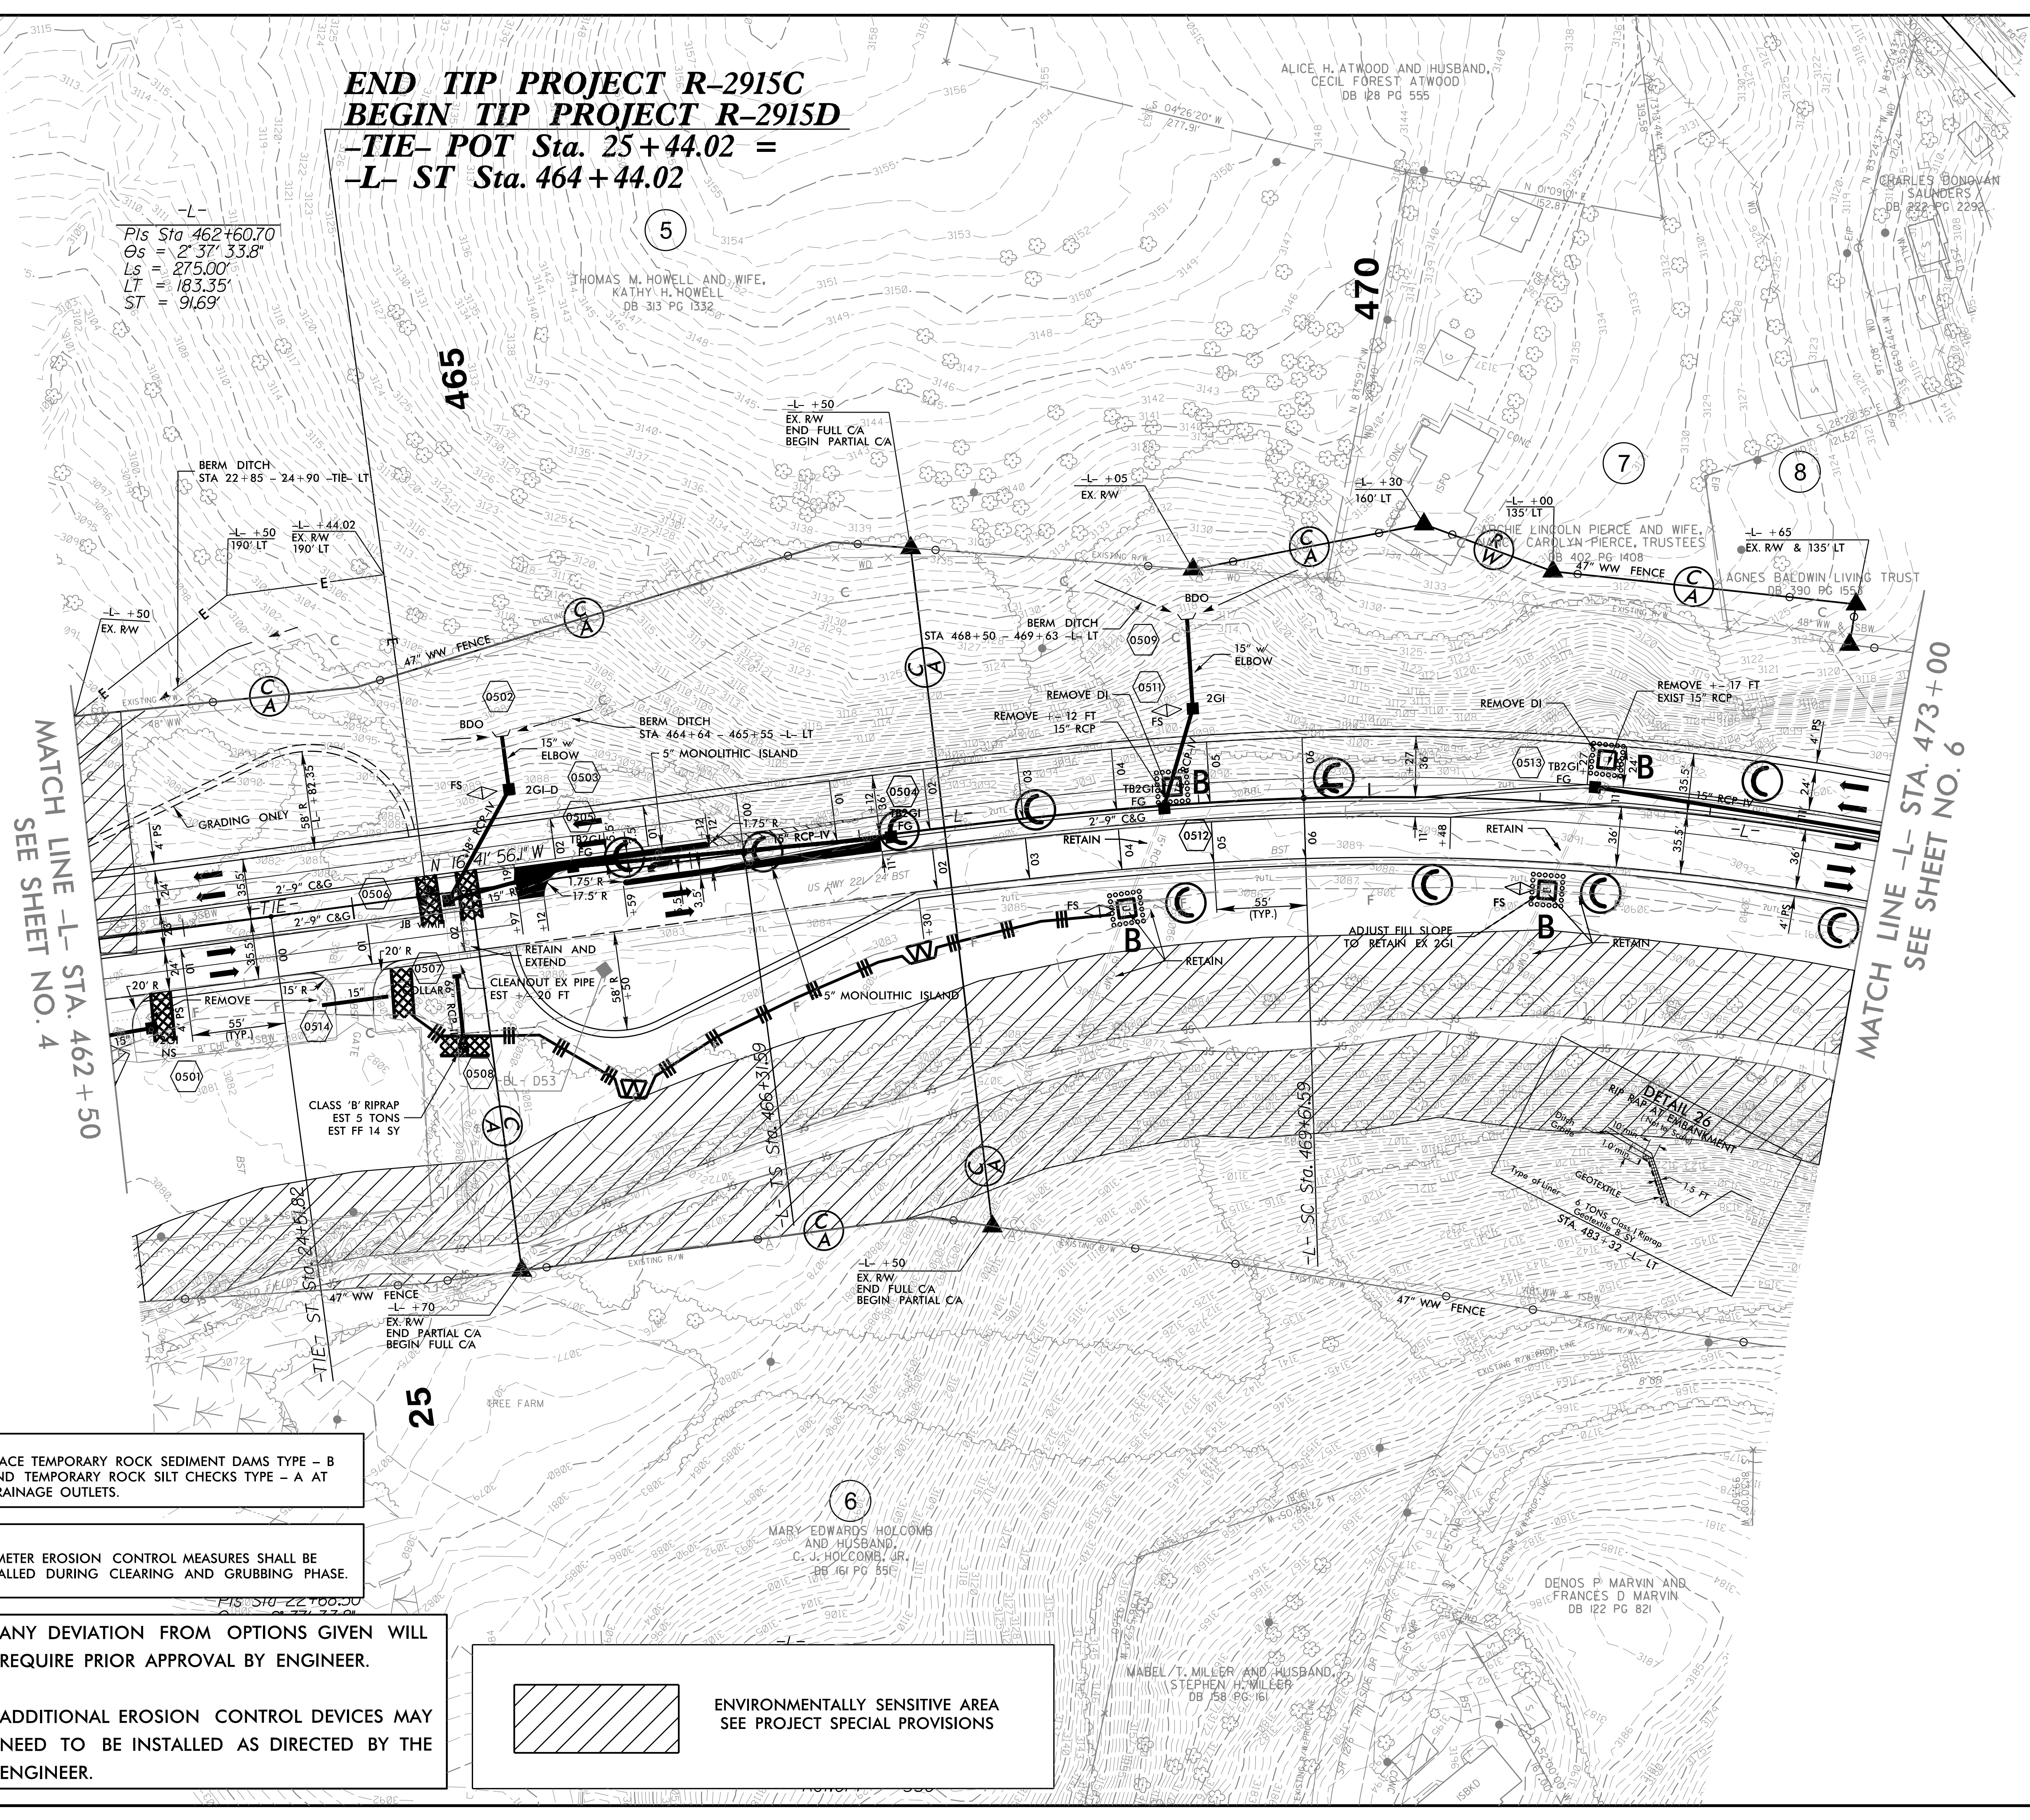

MATCH LINE -L- STA. 462+50
SEE SHEET NO. 4

MATCH LINE -L- STA. 473+00
SEE SHEET NO. 6

NOTE: PLACE TEMPORARY ROCK SEDIMENT DAMS TYPE - B AND TEMPORARY ROCK SILT CHECKS TYPE - A AT DRAINAGE OUTLETS.

NOTE: PERIMETER EROSION CONTROL MEASURES SHALL BE INSTALLED DURING CLEARING AND GRUBBING PHASE.

NOTES: ANY DEVIATION FROM OPTIONS GIVEN WILL REQUIRE PRIOR APPROVAL BY ENGINEER.

ADDITIONAL EROSION CONTROL DEVICES MAY NEED TO BE INSTALLED AS DIRECTED BY THE ENGINEER.

ENVIRONMENTALLY SENSITIVE AREA
SEE PROJECT SPECIAL PROVISIONS