


PROJECT REFERENCE NO.	SHEET NO.
R-2915D	EC-20/CONST.20
RW SHEET NO.	
ROADWAY DESIGN ENGINEER	HYDRAULICS ENGINEER

CLEARING AND GRUBBING  
EROSION CONTROL FOR  
CONSTRUCTION SHEET 20

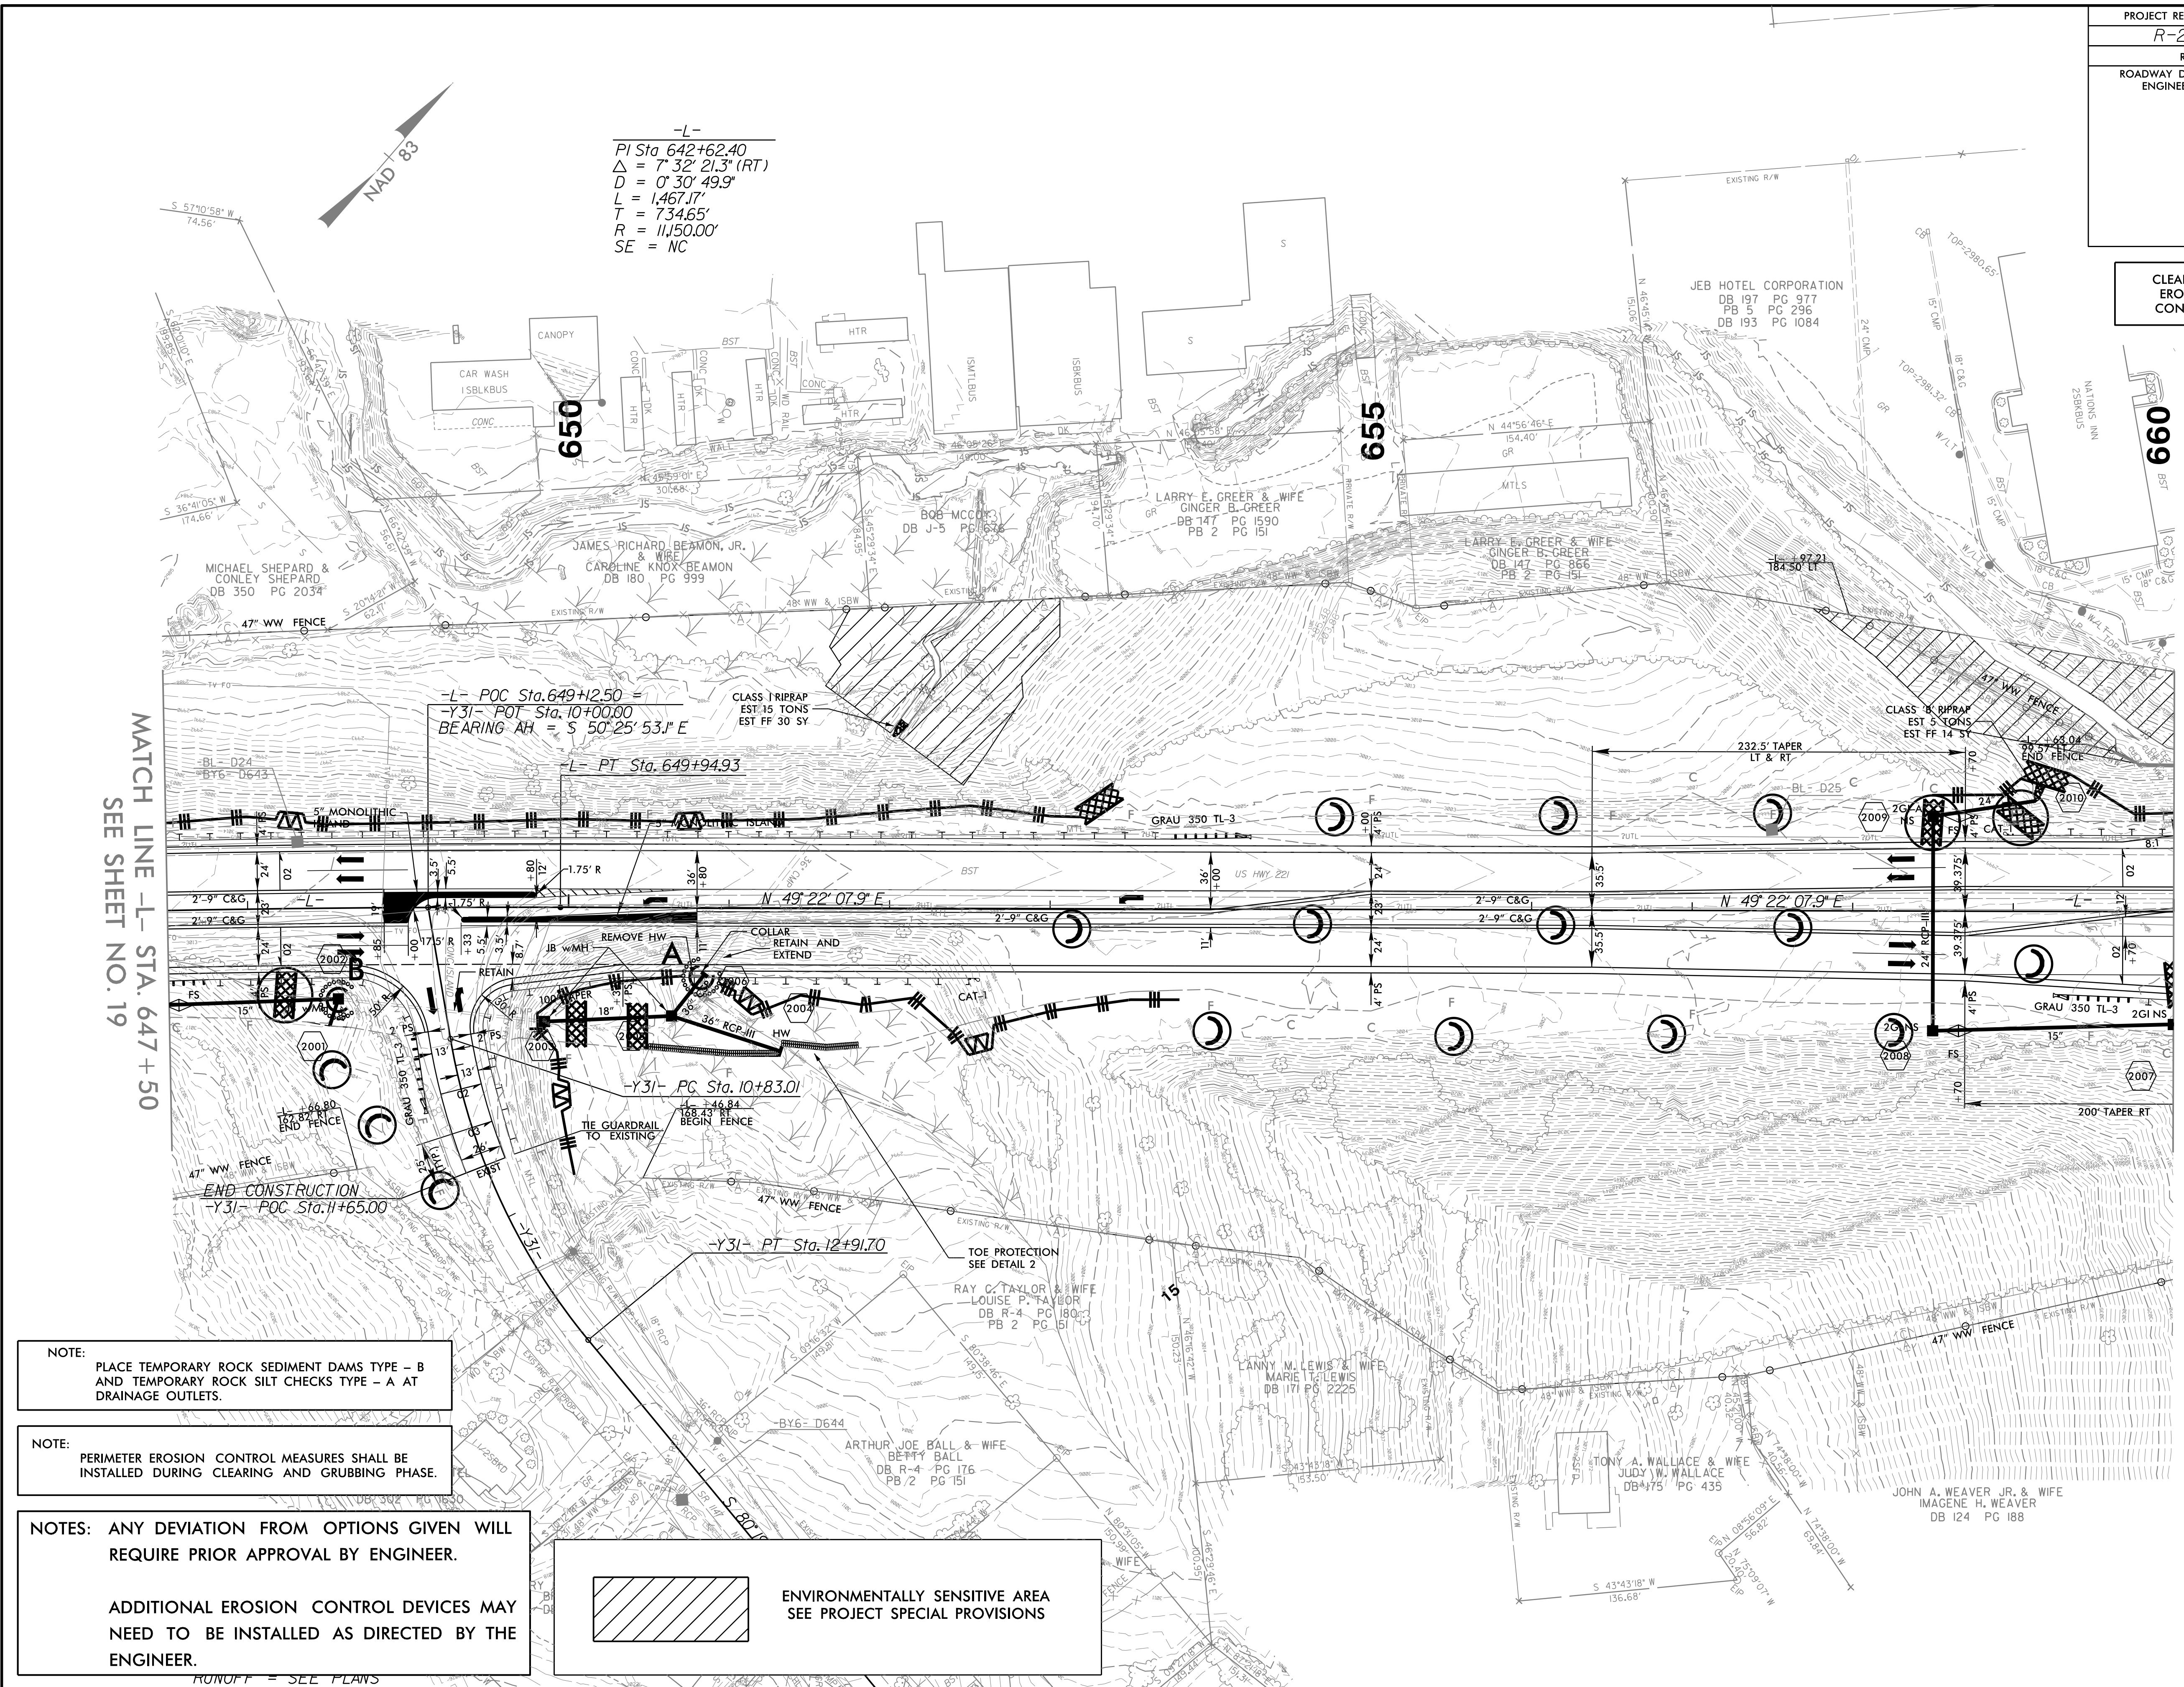

-L-  
PI Sta 642+62.40  
 $\Delta = 7^{\circ} 32' 21.3''$  (RT)  
 $D = 0^{\circ} 30' 49.9''$   
 $L = 1,467.17'$   
 $T = 7,346.5'$   
 $R = 11,150.00'$   
 $SE = NC$

MATCH LINE -L- STA. 647 + 50  
SEE SHEET NO. 19

MATCH LINE -L- STA. 660 + 00  
SEE SHEET NO. 21

NOTE:  
PLACE TEMPORARY ROCK SEDIMENT DAMS TYPE - B  
AND TEMPORARY ROCK SILT CHECKS TYPE - A AT  
DRAINAGE OUTLETS.

NOTE:  
PERIMETER EROSION CONTROL MEASURES SHALL BE  
INSTALLED DURING CLEARING AND GRUBBING PHASE.

NOTES: ANY DEVIATION FROM OPTIONS GIVEN WILL  
REQUIRE PRIOR APPROVAL BY ENGINEER.

ADDITIONAL EROSION CONTROL DEVICES MAY  
NEED TO BE INSTALLED AS DIRECTED BY THE  
ENGINEER.

ENVIRONMENTALLY SENSITIVE AREA  
SEE PROJECT SPECIAL PROVISIONS

RUNOFF = SEE PLANS