


PROJECT REFERENCE NO.	SHEET NO.
R-2915D	EC-23/CONST.23
RW SHEET NO.	
ROADWAY DESIGN ENGINEER	HYDRAULICS ENGINEER

CLEARING AND GRUBBING
EROSION CONTROL FOR
CONSTRUCTION SHEET 23

-Y32-
 PI Sta 29+60.93 PI Sta 34+16.19
 $\Delta = 12^{\circ} 50' 01.9" (LT)$ $\Delta = 8^{\circ} 37' 02.5" (LT)$
 $D = 2^{\circ} 43' 42.1"$ $D = 2^{\circ} 17' 30.6"$
 $L = 470.39'$ $L = 376.00'$
 $T = 236.18'$ $T = 188.36'$
 $R = 2,100.00'$ $R = 2,500.00'$
 SE = SEE PLANS
 RUNOFF = SEE PLANS

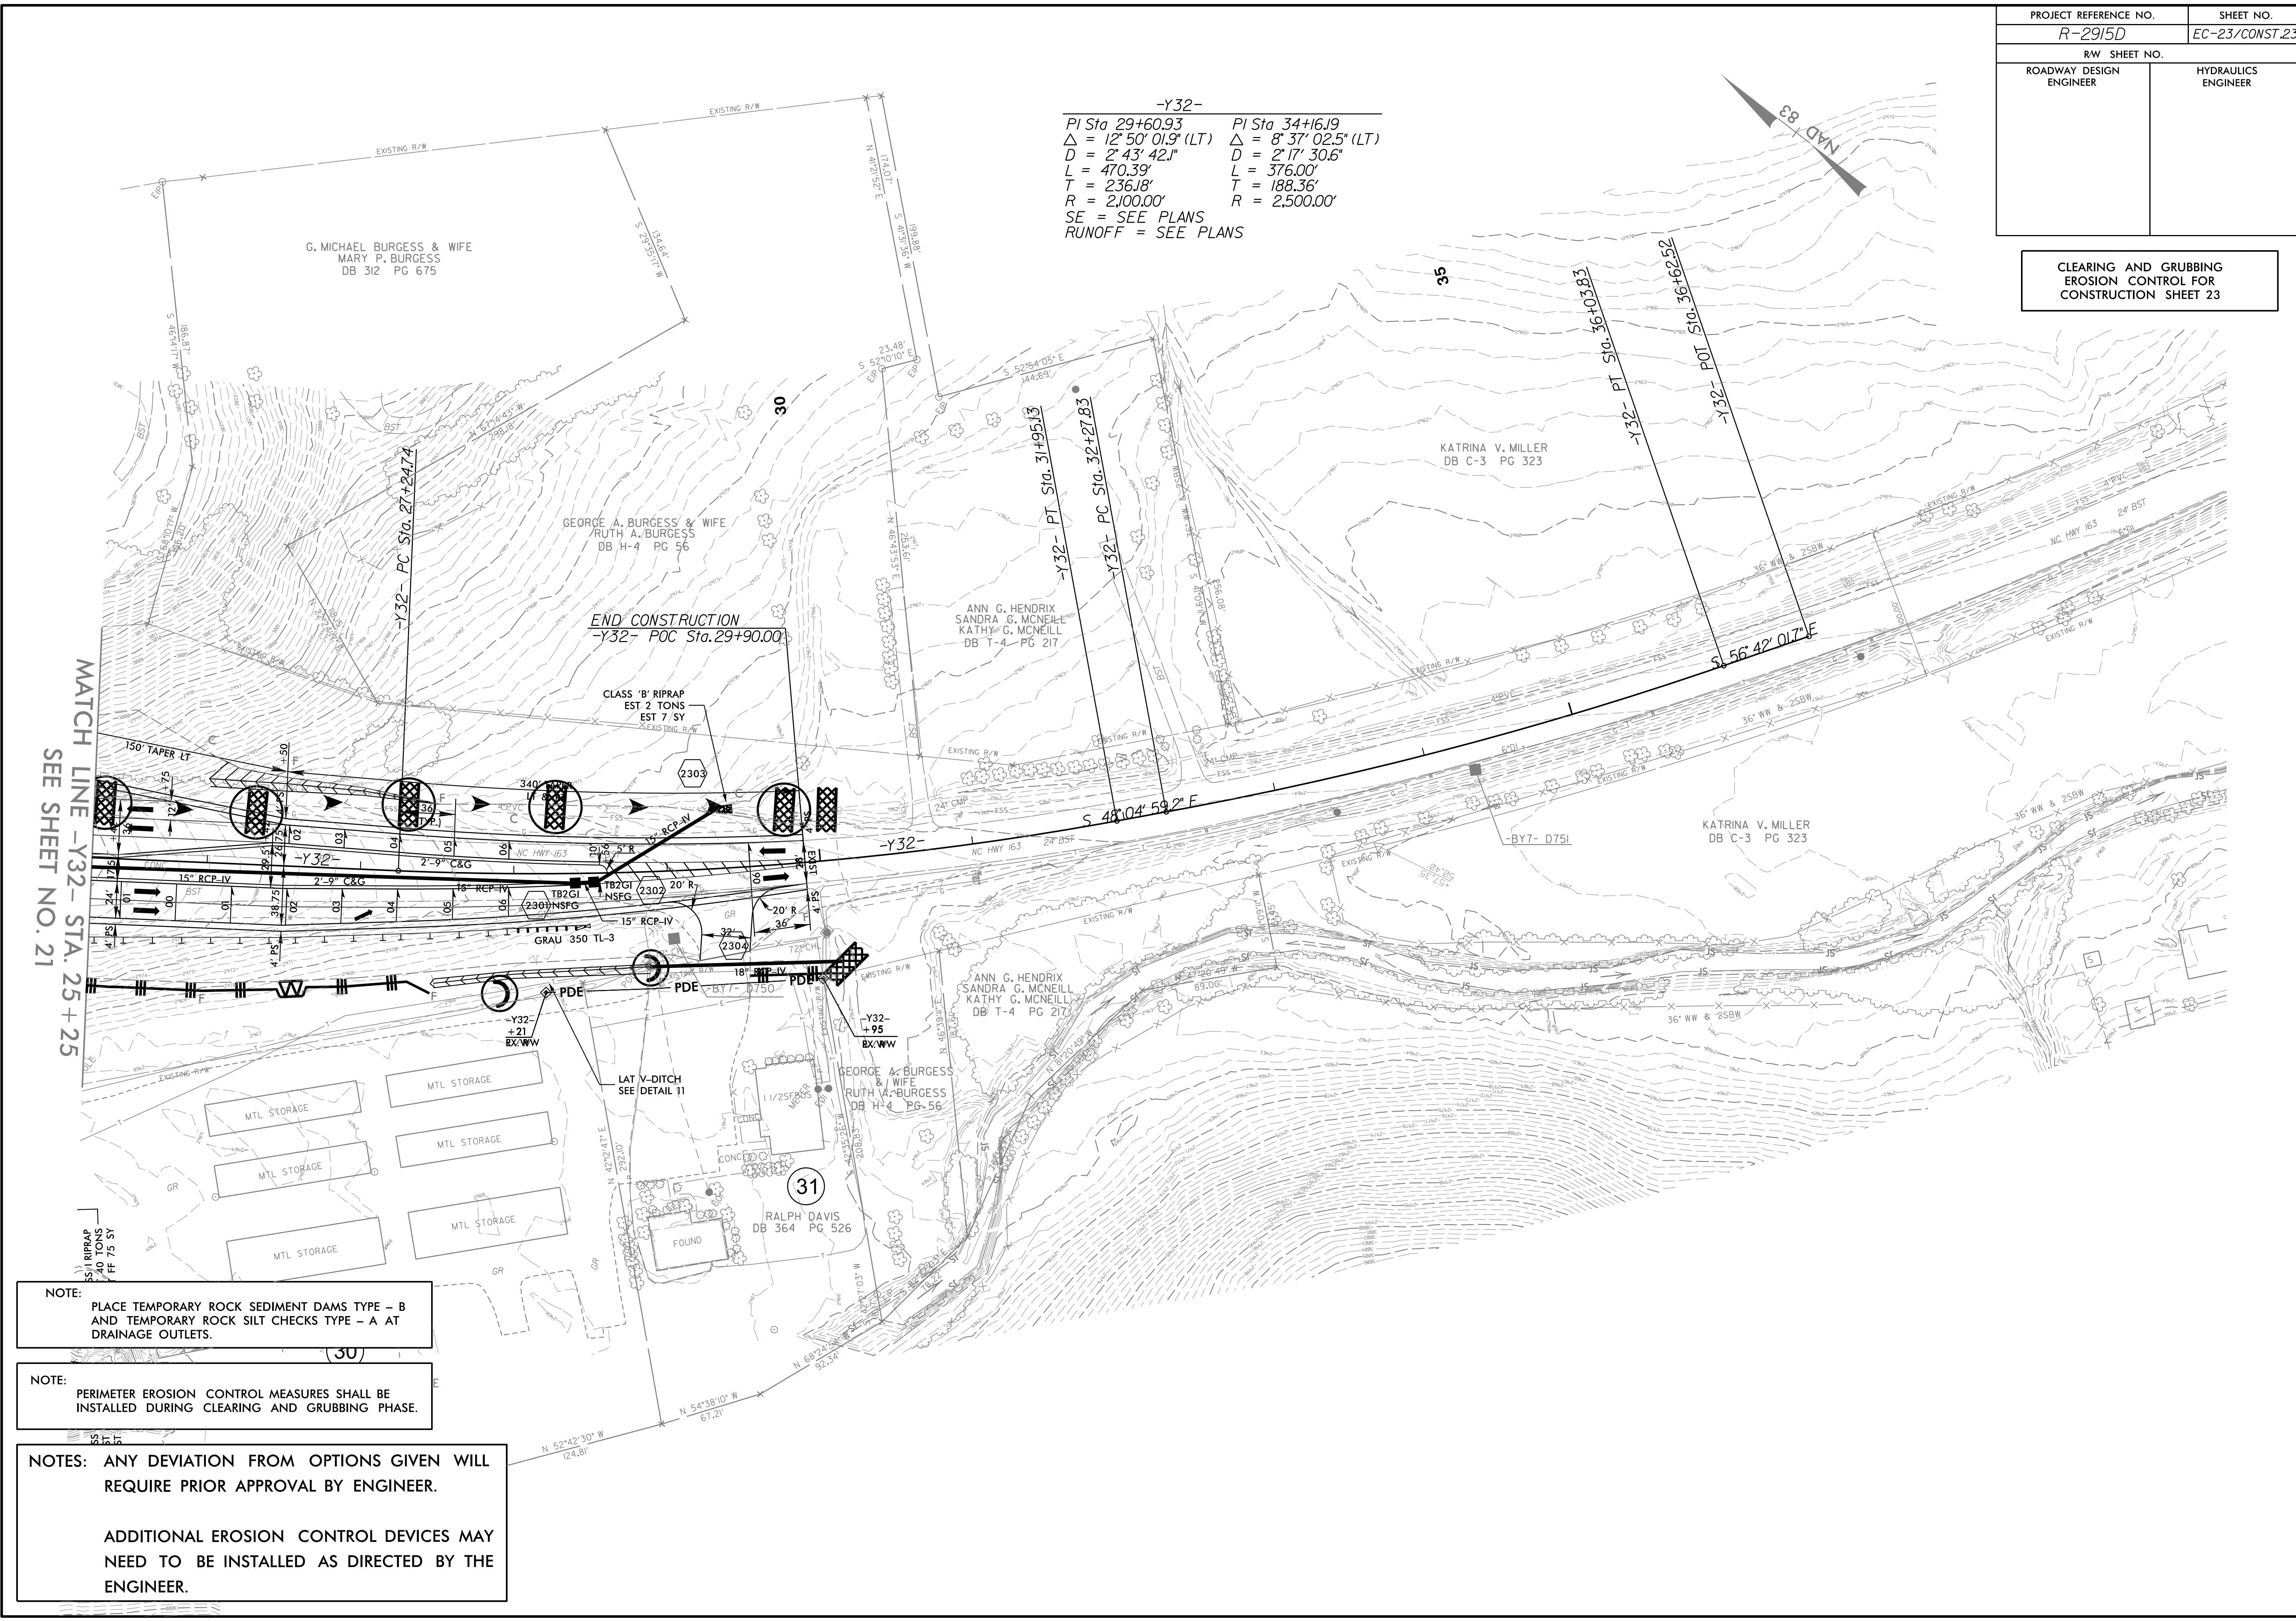

MATCH LINE -Y32- STA. 25+25
SEE SHEET NO. 21

NOTE:
PLACE TEMPORARY ROCK SEDIMENT DAMS TYPE - B
AND TEMPORARY ROCK SILT CHECKS TYPE - A AT
DRAINAGE OUTLETS.

NOTE:
PERIMETER EROSION CONTROL MEASURES SHALL BE
INSTALLED DURING CLEARING AND GRUBBING PHASE.

NOTES: ANY DEVIATION FROM OPTIONS GIVEN WILL
REQUIRE PRIOR APPROVAL BY ENGINEER.

ADDITIONAL EROSION CONTROL DEVICES MAY
NEED TO BE INSTALLED AS DIRECTED BY THE
ENGINEER.