


PROJECT REFERENCE NO.	SHEET NO.
W-5512	EC-12/CONST.12
RW SHEET NO.	
ROADWAY DESIGN ENGINEER	HYDRAULICS ENGINEER

NOTES: ANY DEVIATION FROM OPTIONS GIVEN WILL REQUIRE PRIOR APPROVAL BY ENGINEER.
ADDITIONAL EROSION CONTROL DEVICES MAY NEED TO BE INSTALLED AS DIRECTED BY THE ENGINEER.








NOTE: PLACE TEMPORARY ROCK SEDIMENT DAMS TYPE - B AND TEMPORARY ROCK SILT CHECKS TYPE - A AT DRAINAGE OUTLETS.

CLEARING AND GRUBBING EROSION CONTROL FOR CONSTRUCTION SHEET 12

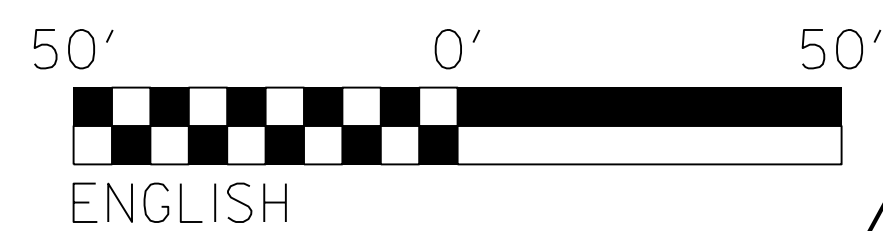

-L-
PI Sta 135+01.9
Δ = 67°16'10.3" (LT)
D = 5°58'05.9"
L = 1127.11'
T = 638.66'
R = 960.00'
R.O. = 220'
SE = 0.08

-DRIVE 10-
PI Sta 10+74.90
Δ = 6°35'21.5" (RT)
D = 229°10'59.2"
L = 2.88'
T = 1.44'
R = 25.00'

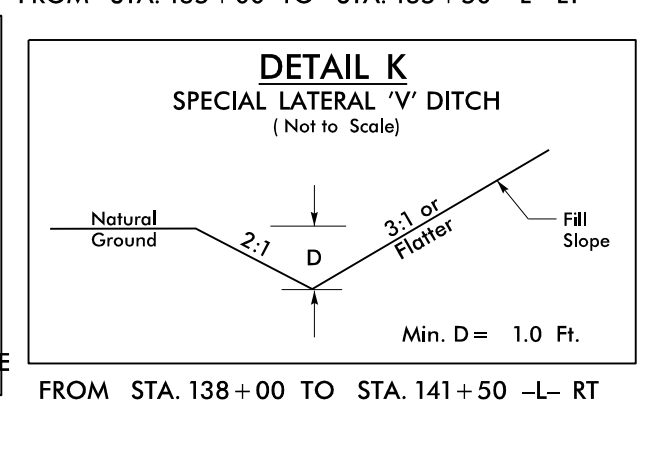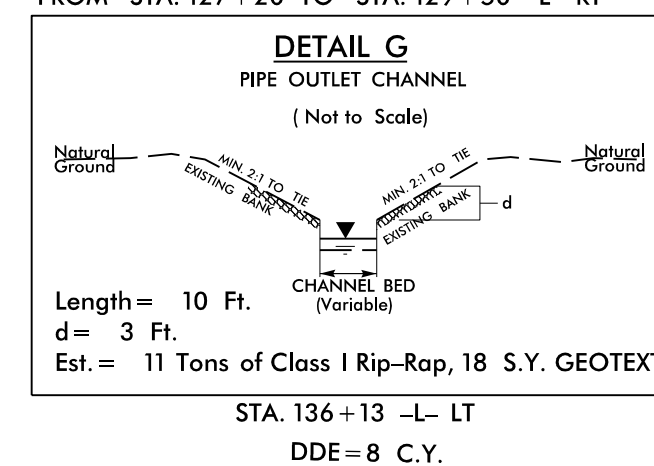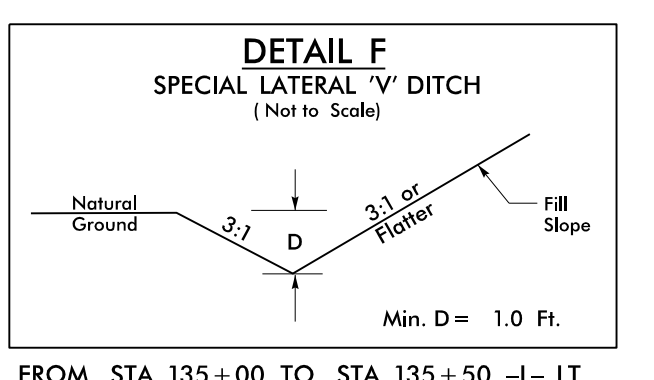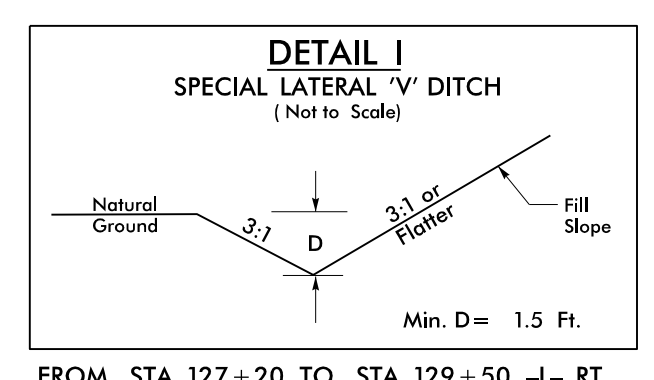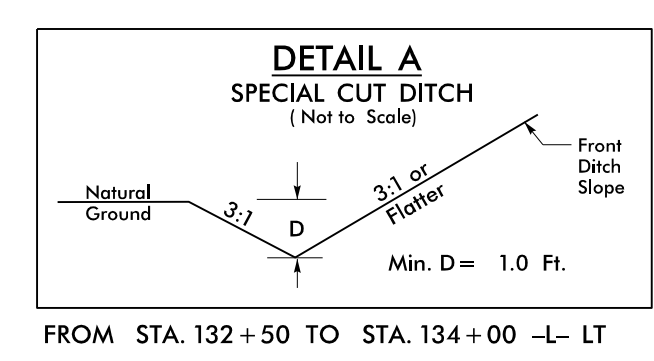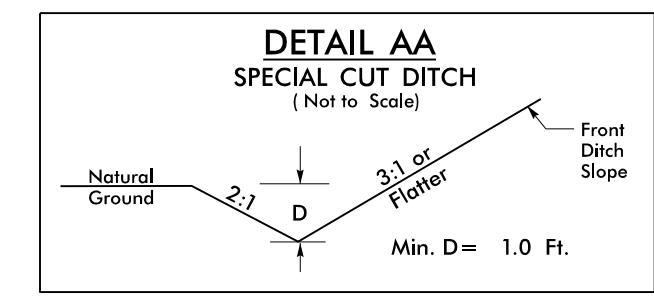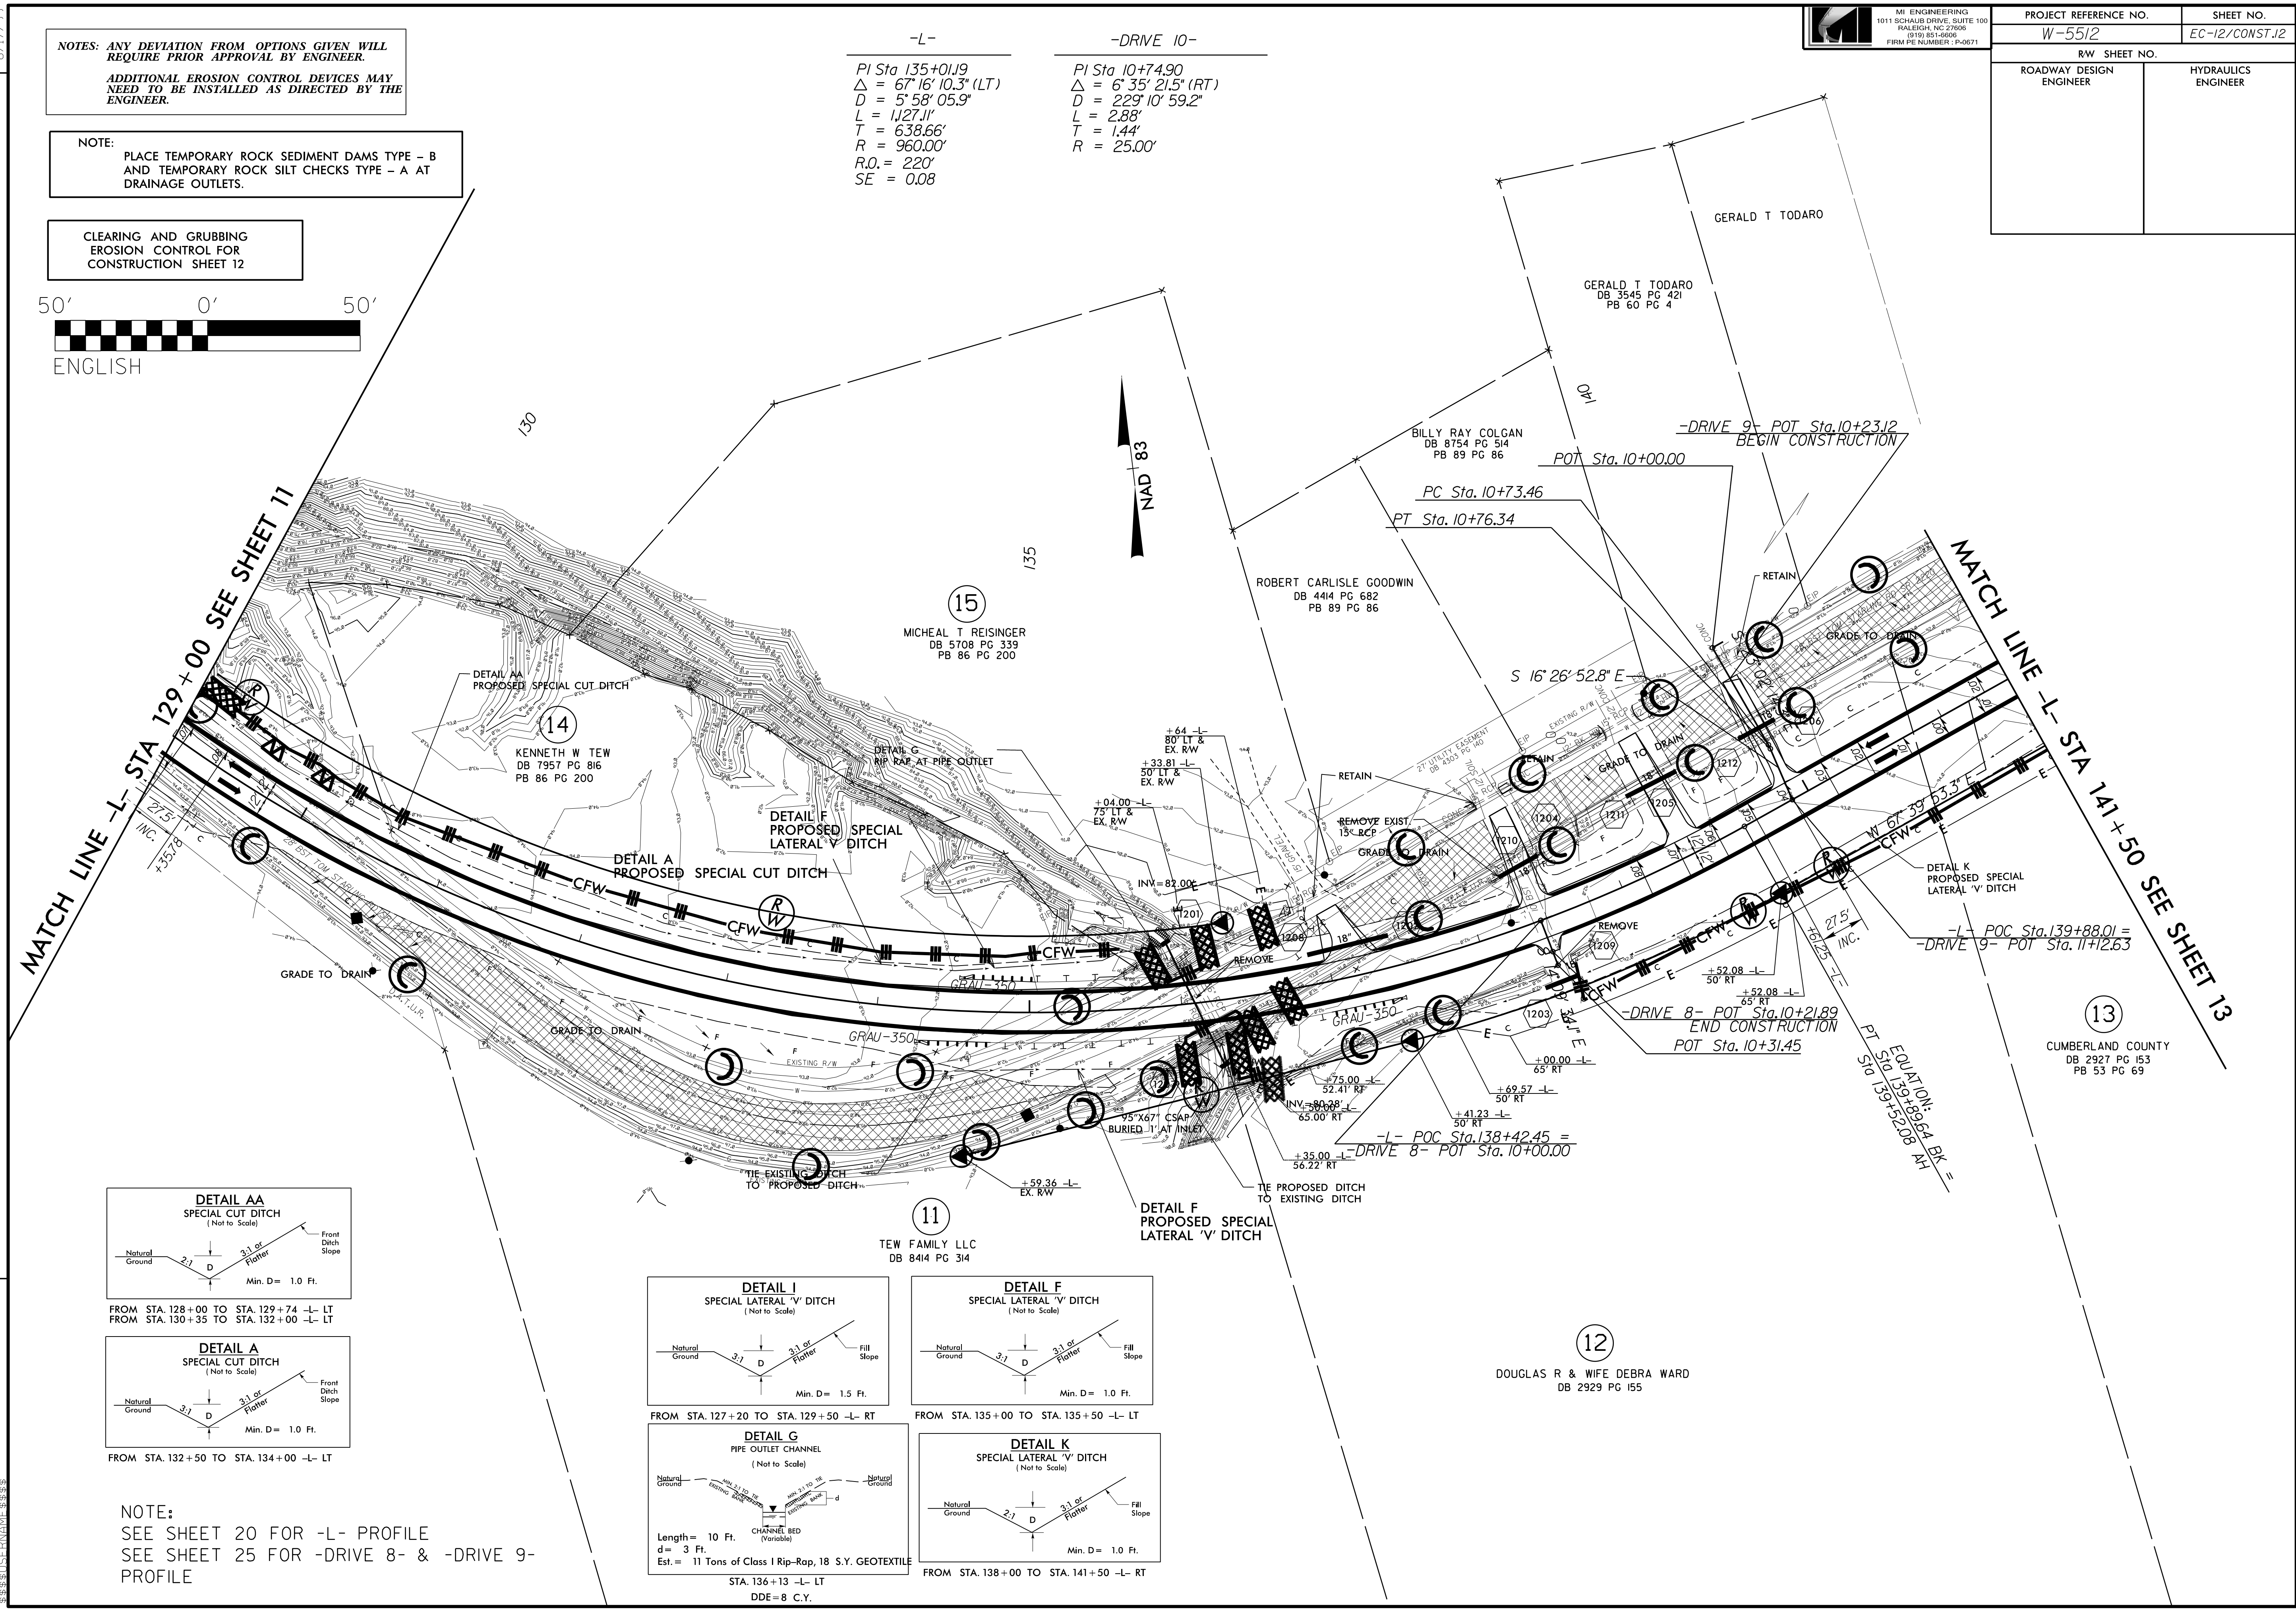

NOTE:
SEE SHEET 20 FOR -L- PROFILE
SEE SHEET 25 FOR -DRIVE 8- & -DRIVE 9- PROFILE

REVISIONS

8.17.99