


PROJECT REFERENCE NO. W-5512	SHEET NO. EC-15/CONST.15
RW SHEET NO.	
ROADWAY DESIGN ENGINEER	HYDRAULICS ENGINEER

NOTES: ANY DEVIATION FROM OPTIONS GIVEN WILL REQUIRE PRIOR APPROVAL BY ENGINEER.
 ADDITIONAL EROSION CONTROL DEVICES MAY NEED TO BE INSTALLED AS DIRECTED BY THE ENGINEER.



NOTE:
 PLACE TEMPORARY ROCK SEDIMENT DAMS TYPE - B AND TEMPORARY ROCK SILT CHECKS TYPE - A AT DRAINAGE OUTLETS.

CLEARING AND GRUBBING EROSION CONTROL FOR CONSTRUCTION SHEET 15

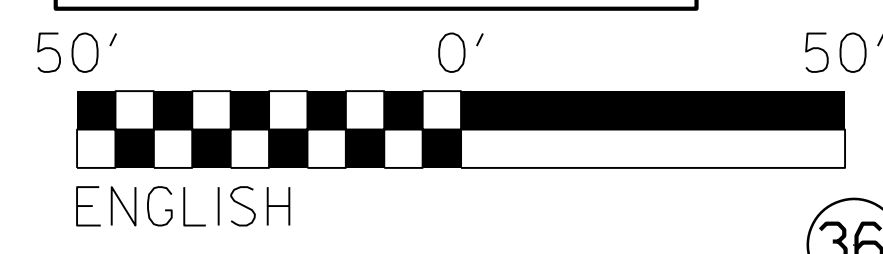

-L-
 PI Sta 206+99.88
 $\Delta = 17^{\circ} 44' 10.5''$ (RT)
 $D = 4^{\circ} 46' 28.7''$
 $L = 371.47'$
 $T = 187.23'$
 $R = 1,200.00'$
 $R.O. = 220'$
 $SE = 0.08$

-DRIVE 16-
 PI Sta 10+20.26
 $\Delta = 19^{\circ} 34' 12.0''$ (RT)
 $D = 229^{\circ} 10' 59.2''$
 $L = 8.54'$
 $T = 4.31'$
 $R = 25.00'$

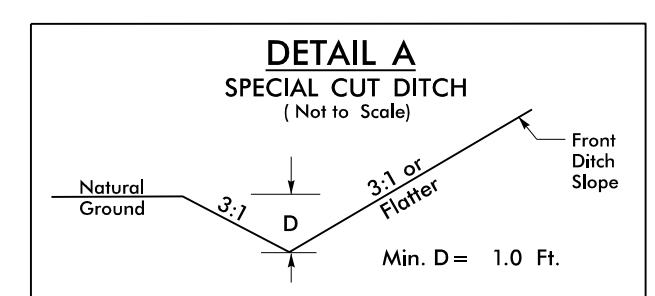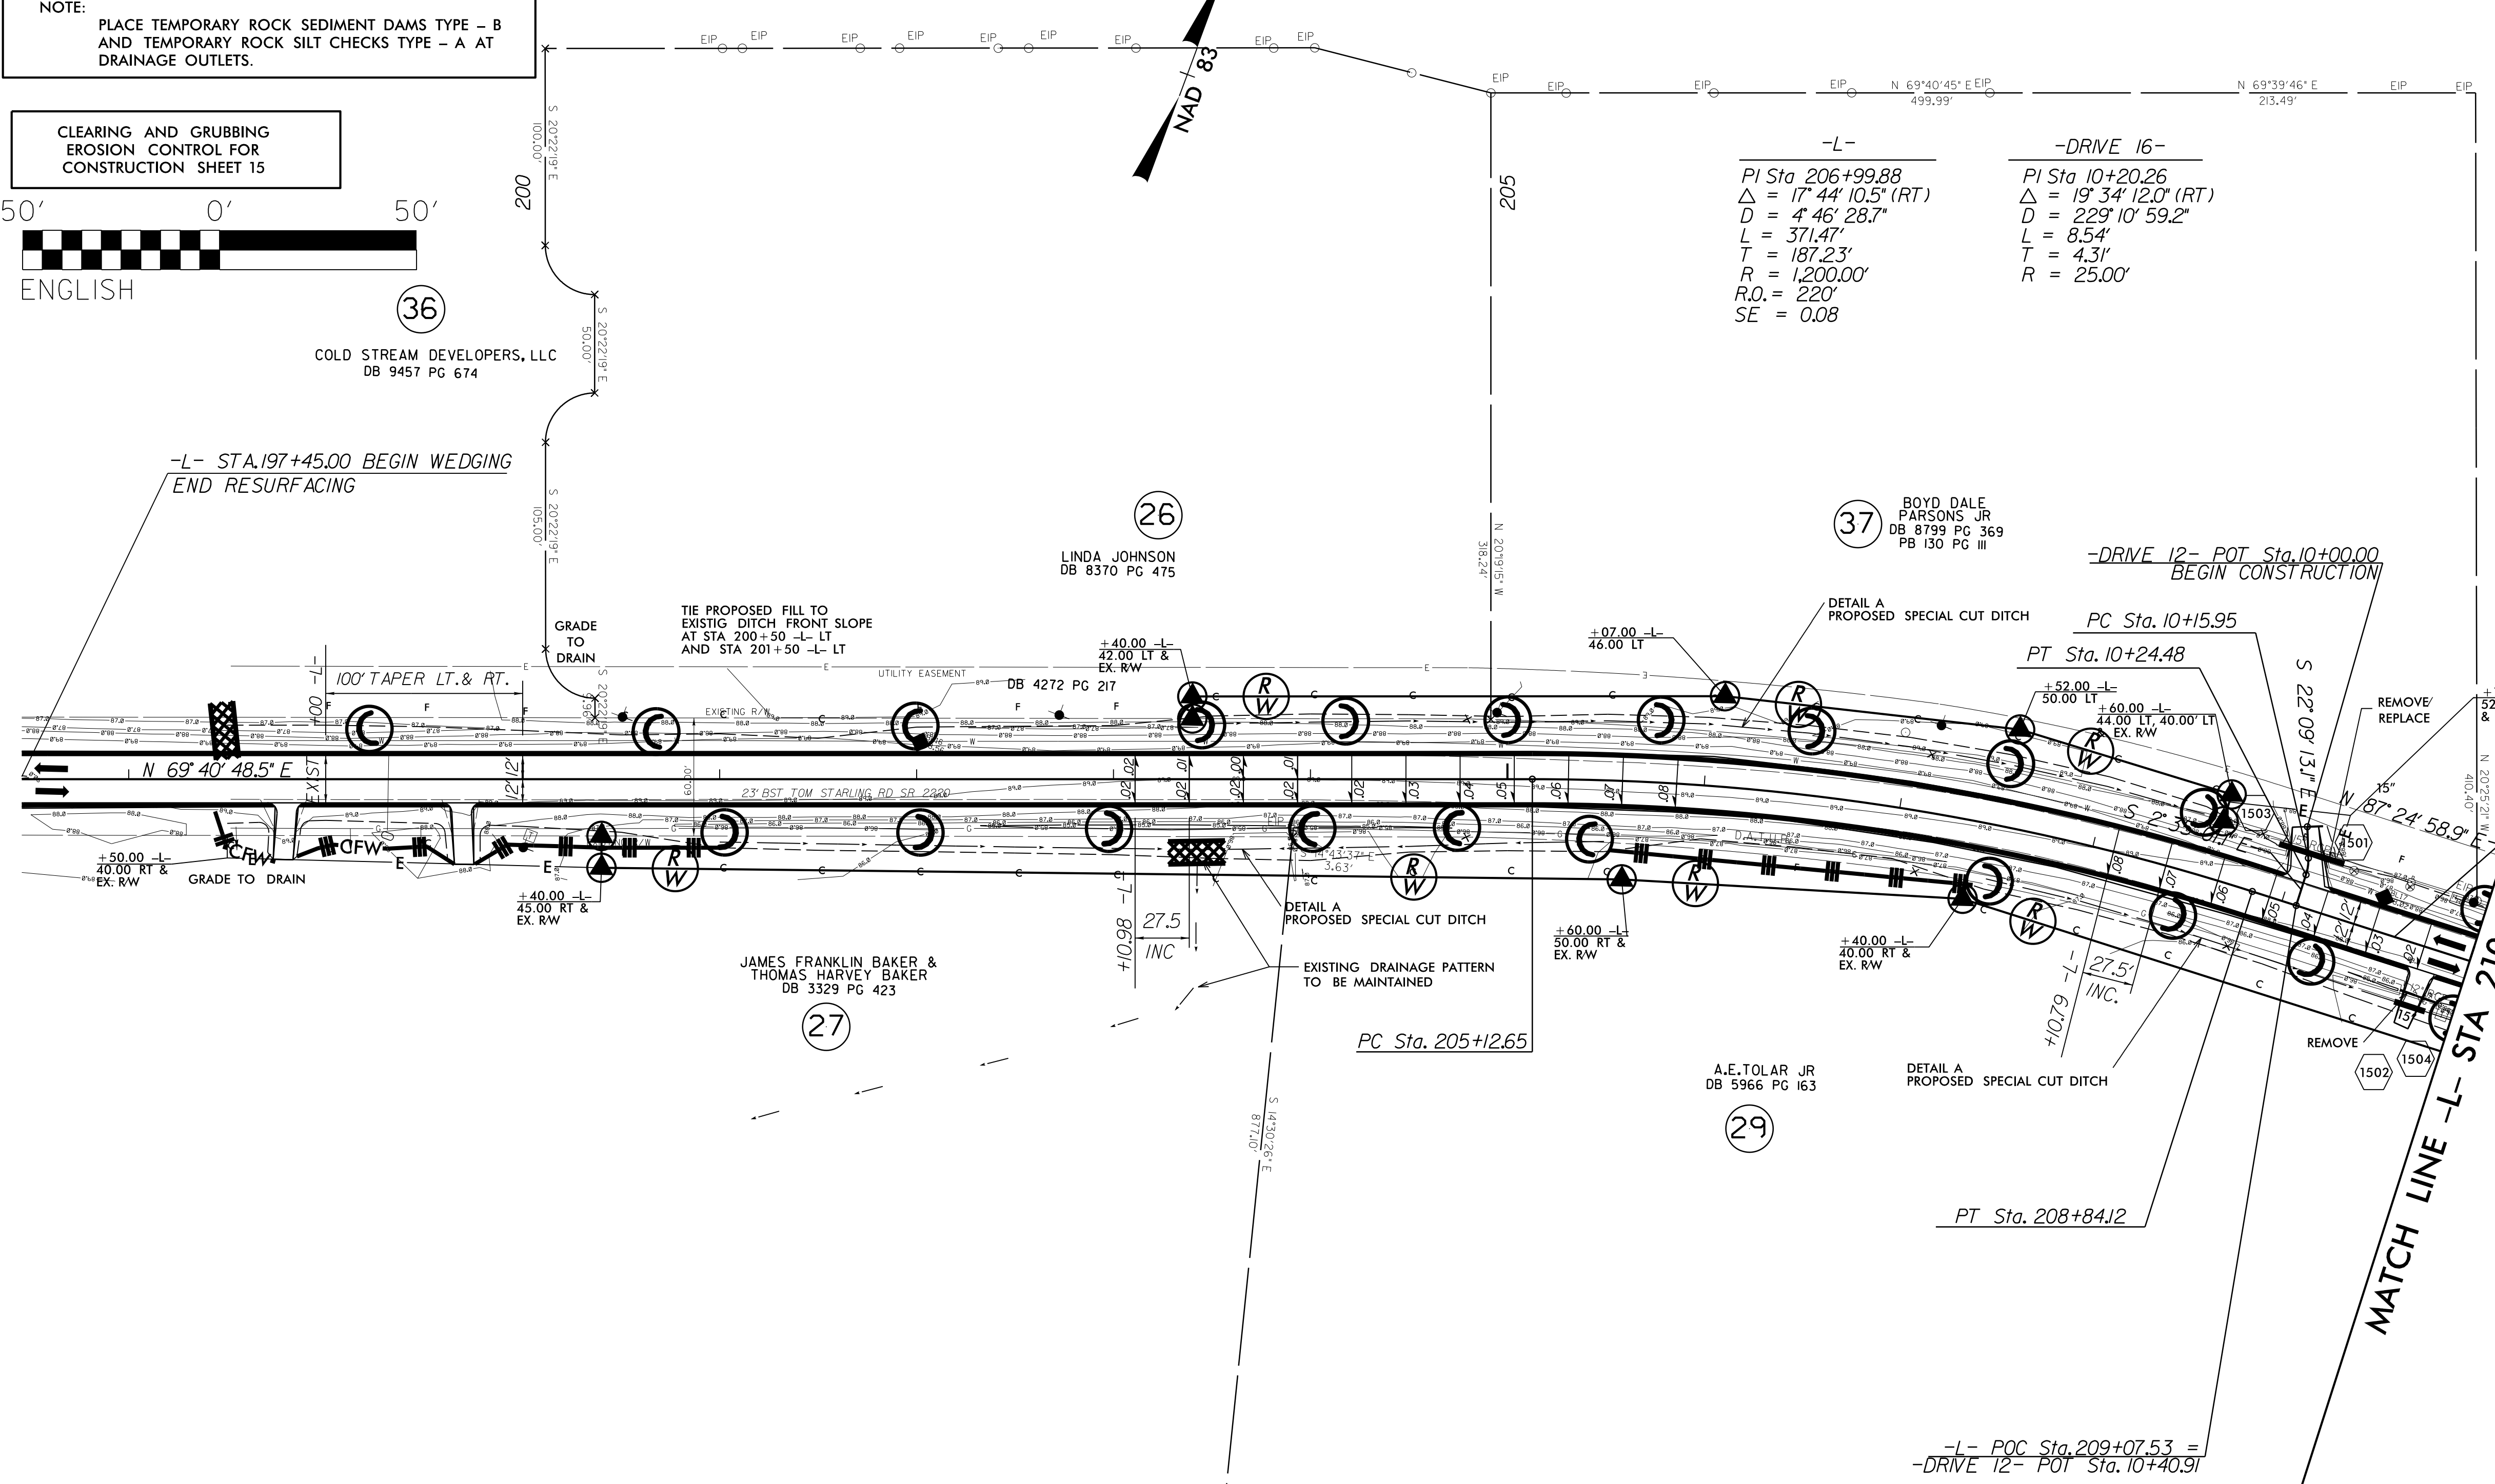

FROM STA. 203+50 TO STA. 208+50 -L- LT
 FROM STA. 201+00 TO STA. 205+50 -L- RT
 FROM STA. 207+50 TO STA. 213+00 -L- RT

NOTE:
 SEE SHEET 22 FOR -L- PROFILE *NOTE: RESURFACING TO BEGIN -L- STA.165+00.00 (SEE T.S.NO.1 SHEET 2)
 SEE SHEET 25 FOR -DRIVE 12- PROFILE

MATCH LINE -L- STA 210+00 SEE SHEET 16

REVISIONS

8.17.17/99