

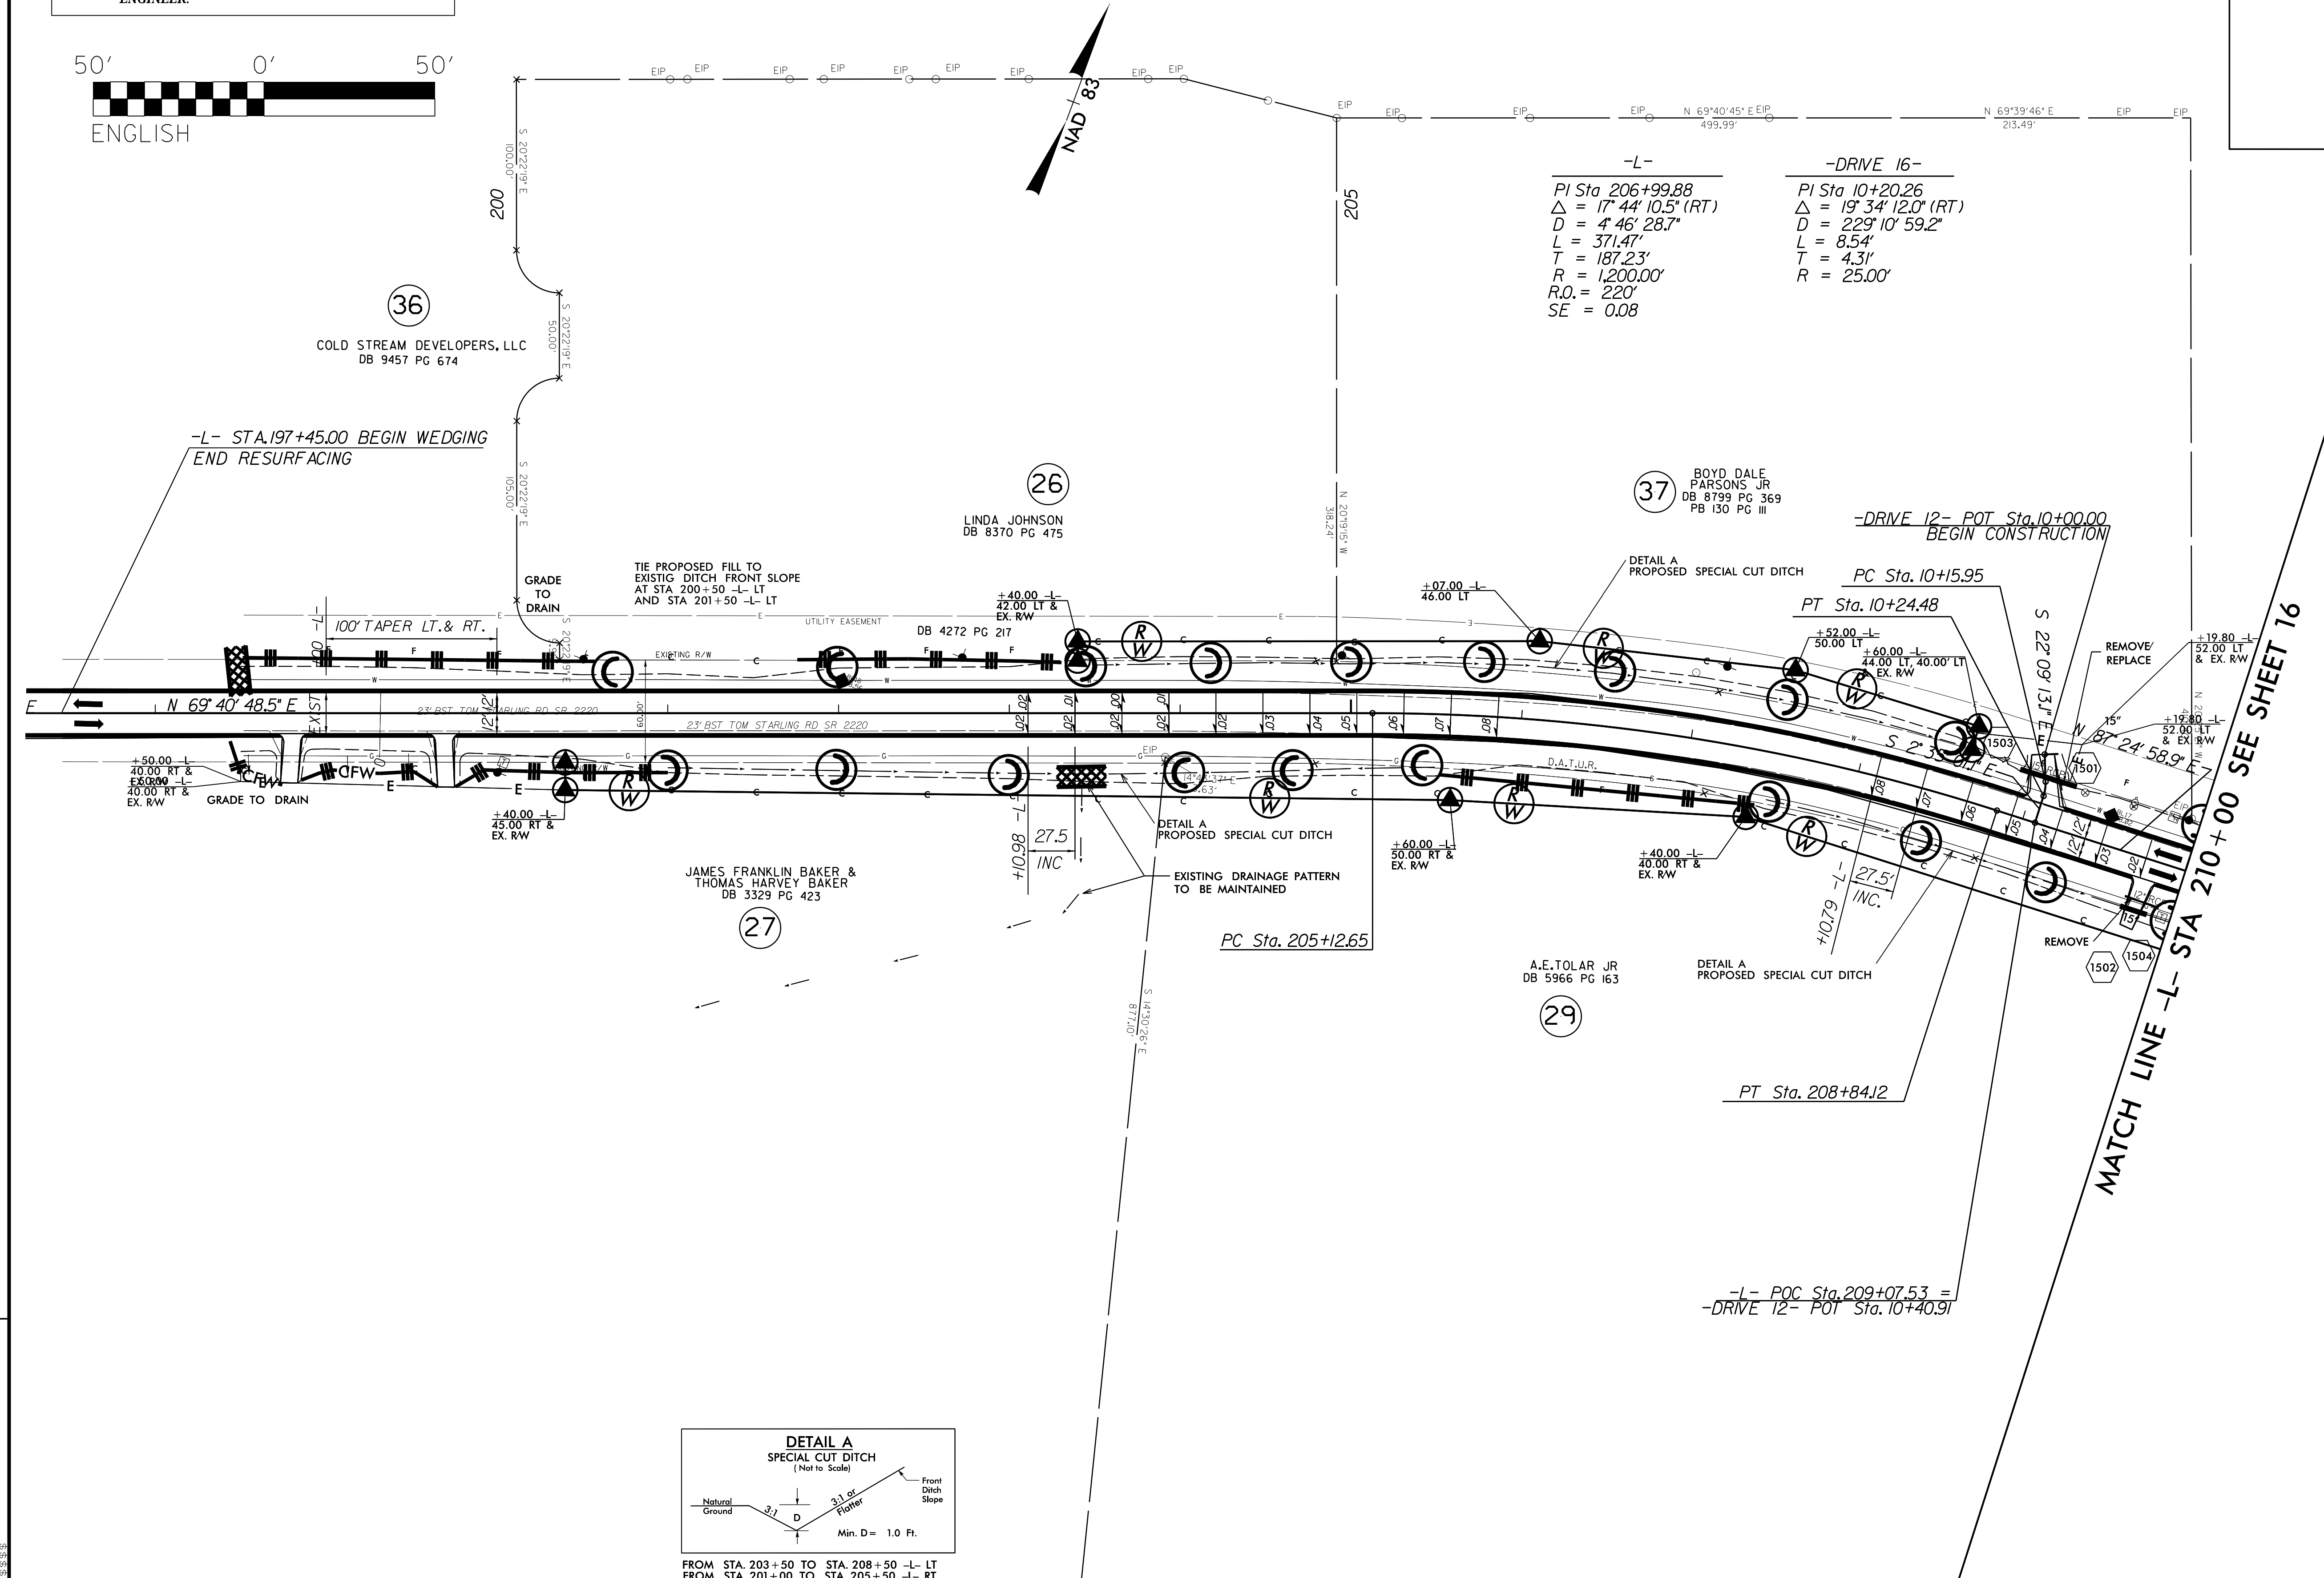


PROJECT REFERENCE NO.	SHEET NO.
W-5512	EC-28/CONST.15
RW SHEET NO.	
ROADWAY DESIGN ENGINEER	HYDRAULICS ENGINEER

NOTES: ANY DEVIATION FROM OPTIONS GIVEN WILL REQUIRE PRIOR APPROVAL BY ENGINEER.
 ADDITIONAL EROSION CONTROL DEVICES MAY NEED TO BE INSTALLED AS DIRECTED BY THE ENGINEER.

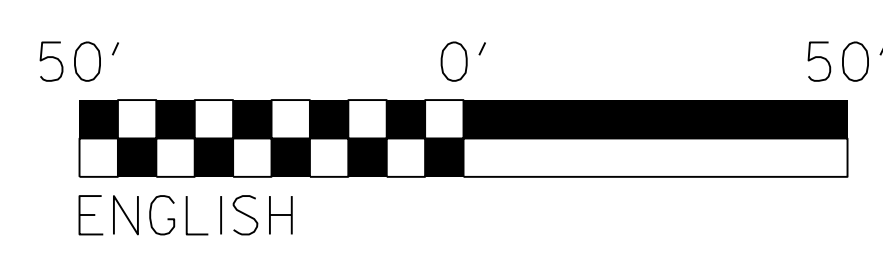

REVISIONS

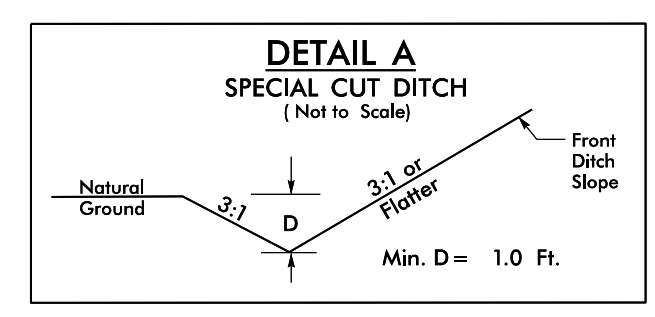

FROM STA. 203+50 TO STA. 208+50 -L- LT
 FROM STA. 201+00 TO STA. 205+50 -L- RT
 FROM STA. 207+50 TO STA. 213+00 -L- RT

NOTE:
 SEE SHEET 22 FOR -L- PROFILE *NOTE: RESURFACING TO BEGIN -L- STA.165+00.00 (SEE T.S.NO.1 SHEET 2)
 SEE SHEET 25 FOR -DRIVE 12- PROFILE

MATCH LINE -L- STA 210+00 SEE SHEET 16